


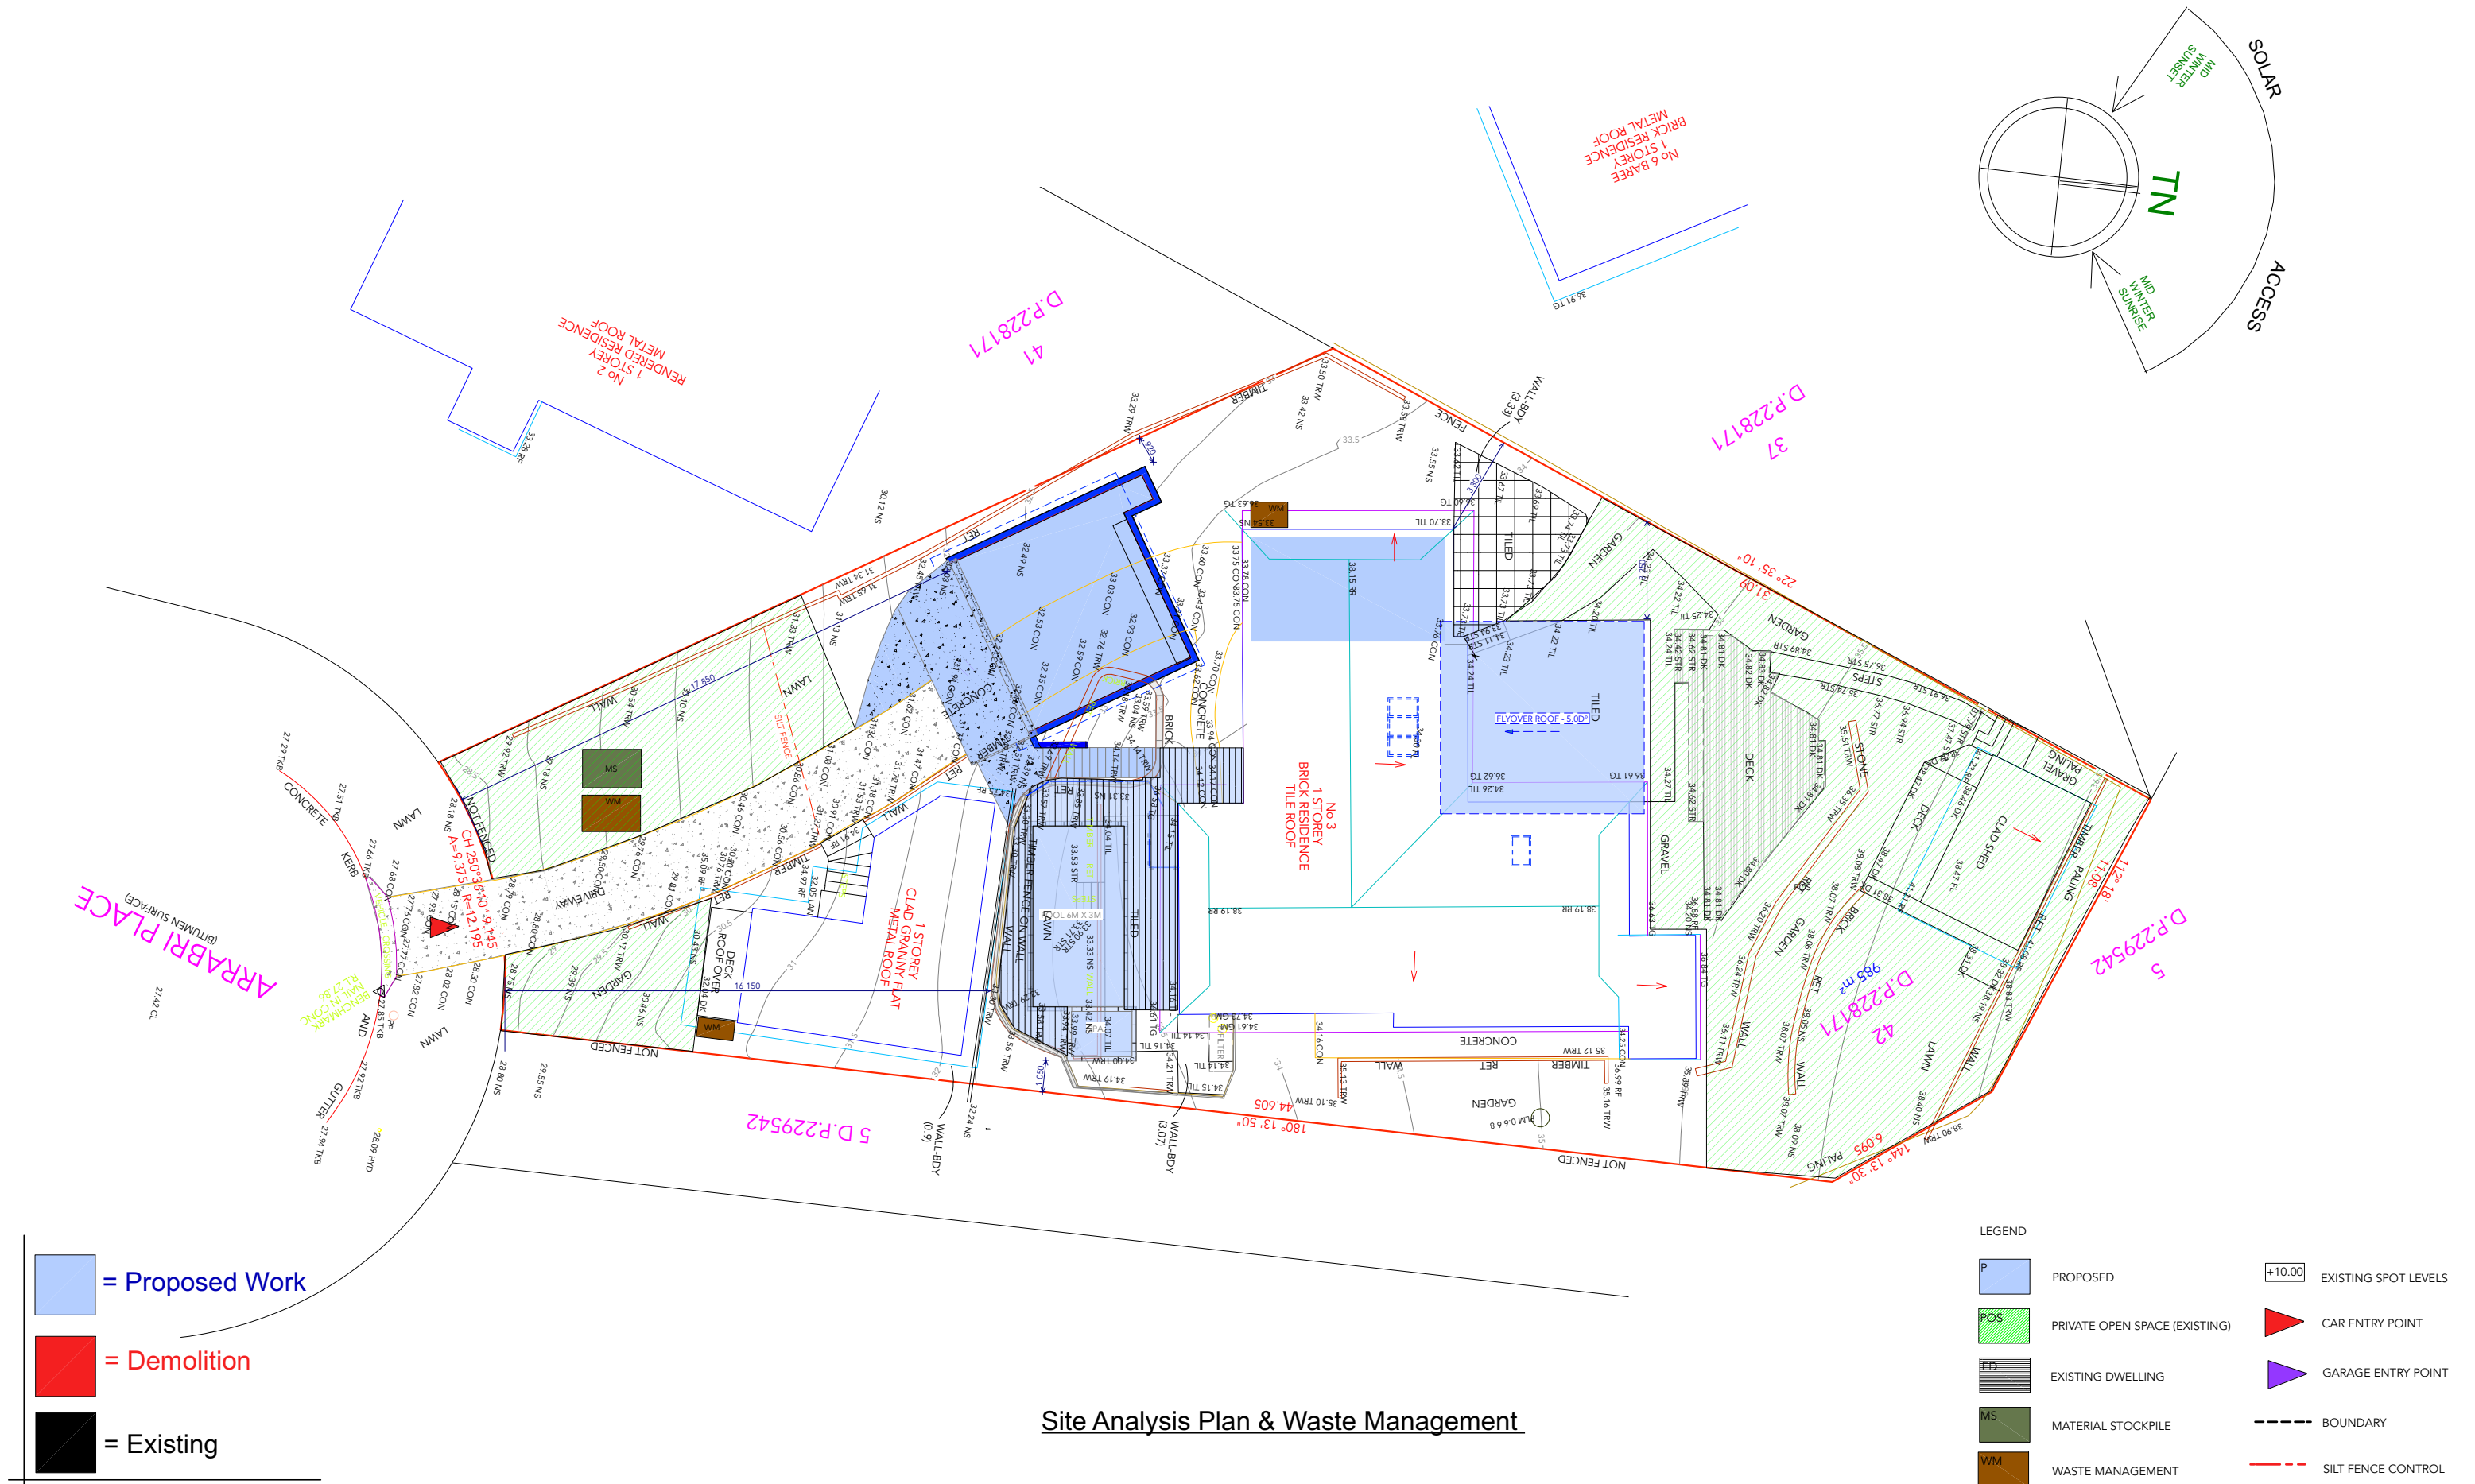

Revision	Date	

The builder shall check & verify all dimensions & verify all errors and omissions to the Designer. Do not scale from the drawings. Drawings shall not be used for construction purposes until issued by the Designer for construction. Drawings and design is subject to copyright and may not be reproduced without prior written consent Northern Beaches designs.



ACCREDITED
BUILDING DESIGNER



Northern beaches designs


WWW: northernbd.com.au, E: info@northernbd.com.au
M: 0432 125 244. Accreditation no. bdaa 6369
Builder Lic no 62547C. ABN 47 121 229 166.

Project: 3 Arrabri Place, Warriewood.
Alterations & additions, new carport & pool

Lot 42, DP 228171, Site Area 984.8m2

Client: IPSCWITZ

Drawing:
Site Analysis Plan & Waste Management

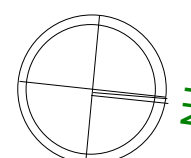

Drawn / Designed: MW

Project no:

Drawing No: DA3

Date: 6.11.23

Scale: 1:200 A3

Issue: