

Northern Beaches Council

Village Park, 1 Park Street, Monavale NSW
2103

22nd February 2021


Re: Certification of Shadow Diagrams

To whom it may concern

Jorge Hrdina Architects certifies the following drawings to accurately display shadows affecting 1110 Barrenjoey Road Lot 103, verifying that they:

- Accurately indicate shadows on June 21 at 9am, 12pm, and 3pm
- Show all structures casting any shadow that may affect surrounding structures and environment
- Are aligned with True North and are drawn to an appropriate scale

Kind Regards,



Jorge Hrdina

Jorge Hrdina Architects


Palm Beach Studio
PO Box 561 NSW 2107

0005701800 17 Feb 2021

4.6
NATIONWIDE HOUSE ENERGY RATING SCHEME
73.4 MJ/m²
www.nathers.gov.au

Assessor: Damian O'Toole
Accreditation No.: 20420
Address: 1110 BARRENJOEY RD, PALM BEACH, NSW, 2108
hstar.com.au

ABSA
Australian Building Sustainability Association
HERS Assessments completed within the accreditation period are part of the ABSA quality audit system
Accreditation Period: 01/04/2020-31/03/2021
Assessor Name: Damian O'Toole
Assessor Number: 20420
Assessor Signature: [Signature]

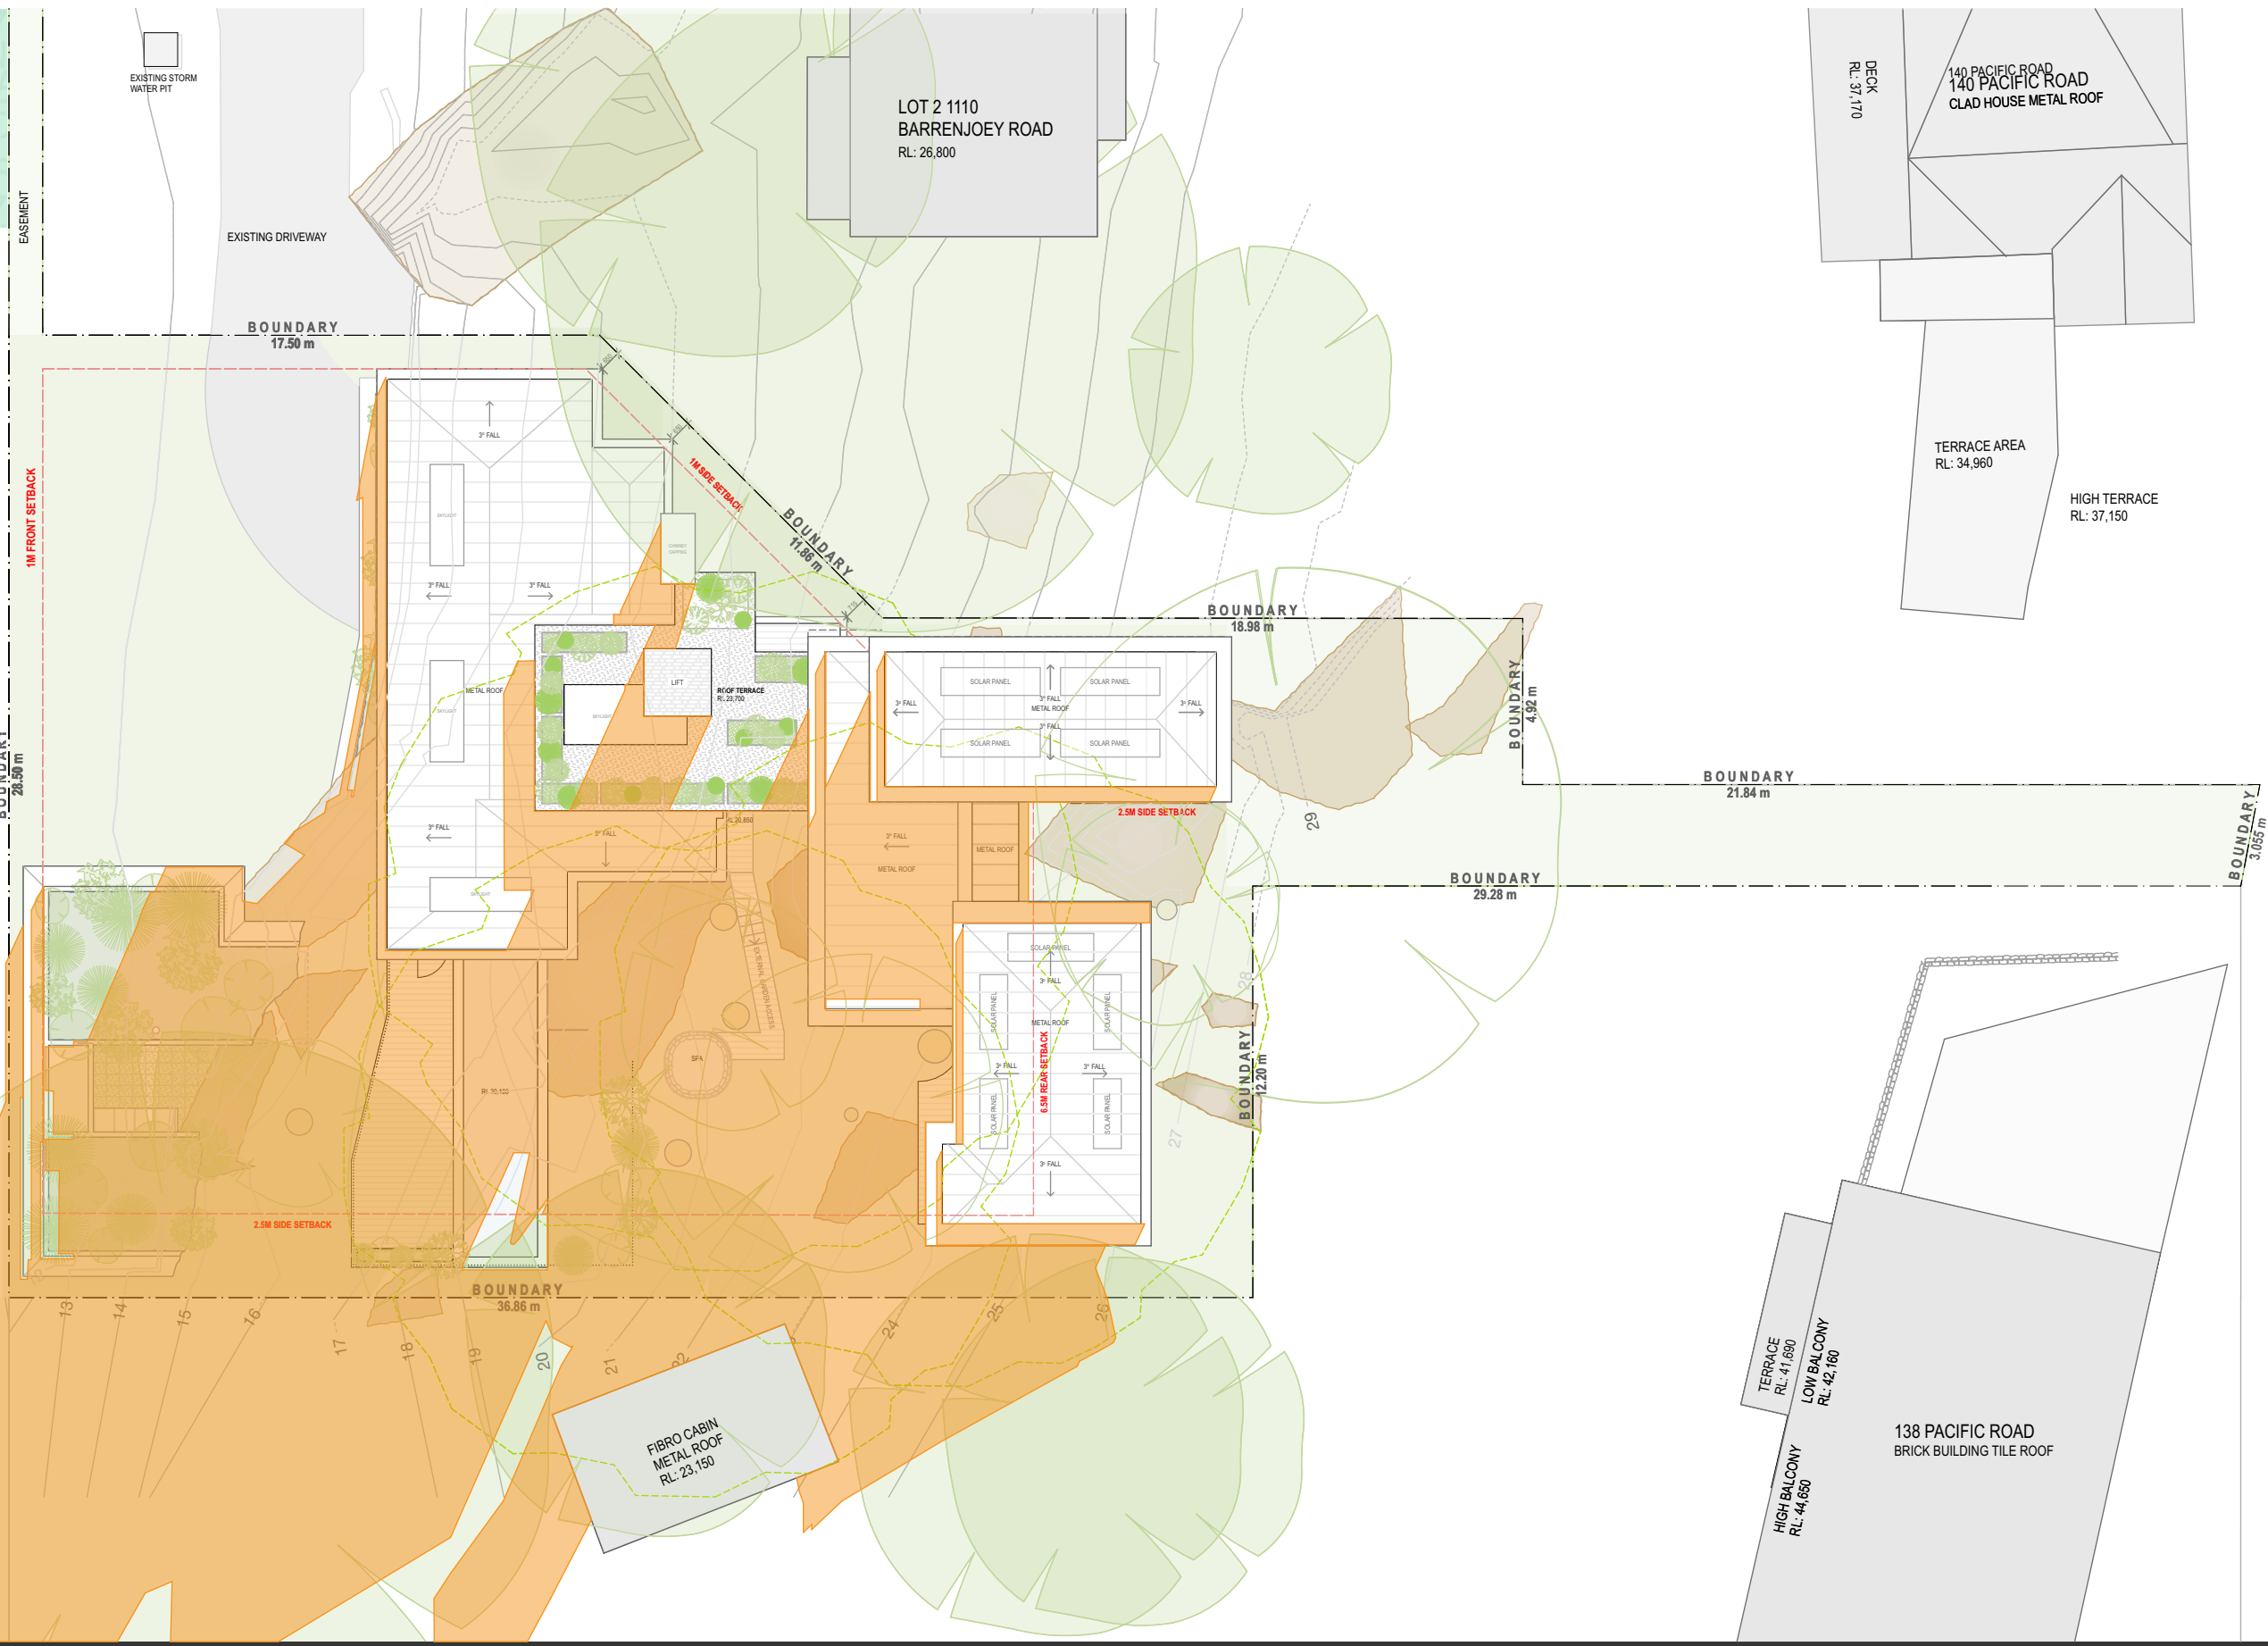


JORGE HRDINA
ARCHITECTS PTY LTD
PALM BEACH STUDIO, PO BOX 561, NSW, 2107 AUSTRALIA
[P] +61 2 9929 9490 [E] studio@jorgehrdina.com.au ACN 091 485 237
ABN 89 091 485 237 NOMINATED ARCHITECT - JORGE HRDINA 6014

NOTE: CHECK ALL DIMENSIONS ON SITE BEFORE COMMENCING WITH THE WORK SHOWN ON THIS DRAWING. WORK TO FIGURED DIMENSIONS ONLY. DO NOT SCALE DRAWINGS. REPORT ANY DISCREPANCIES TO THE ARCHITECT FOR A DECISION BEFORE PROCEEDING WITH WORK.

THIS DRAWING IS COPYRIGHT AND IS THE PROPERTY OF JORGE HRDINA ARCHITECTS PTY LTD AND MUST NOT BE USED WITHOUT AUTHORISATION.

PROJECT TITLE: HOUSE FOR ADAM AND AMANDA
PROJECT ADDRESS: LOT 3, 1110 BARRENJOEY ROAD, PALM BEACH, NSW D.P. 1256016

PROJECT NO: 2004
DRAWING TITLE: SHADOWS 21 JUNE 9am

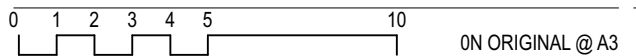


REVISION	DESCRIPTION	DATE	SCALE	DATE	DRAWN	CHECKED
			1:200 @ A3	22/2/21	VH	JH
DRAWING NO: DA4000			STATUS: DEVELOPMENT APPLICATION			

0005701800 17 Feb 2021

4.6
NATIONWIDE HOUSE ENERGY RATING SCHEME
73.4 MJ/m²
www.nathers.gov.au

Assessor: Damian O'Toole
Accreditation No.: 20420
Address: 1110 BARRENJOEY RD, PALM BEACH, NSW, 2108
hstar.com.au

ABSA
Australian Building Sustainability Association
HERS Assessments completed within the accreditation period are part of the ABSA quality audit system
Accreditation Period: 01/04/2020-31/03/2021
Assessor Name: Damian O'Toole
Assessor Number: 20420
Assessor Signature: [Signature]

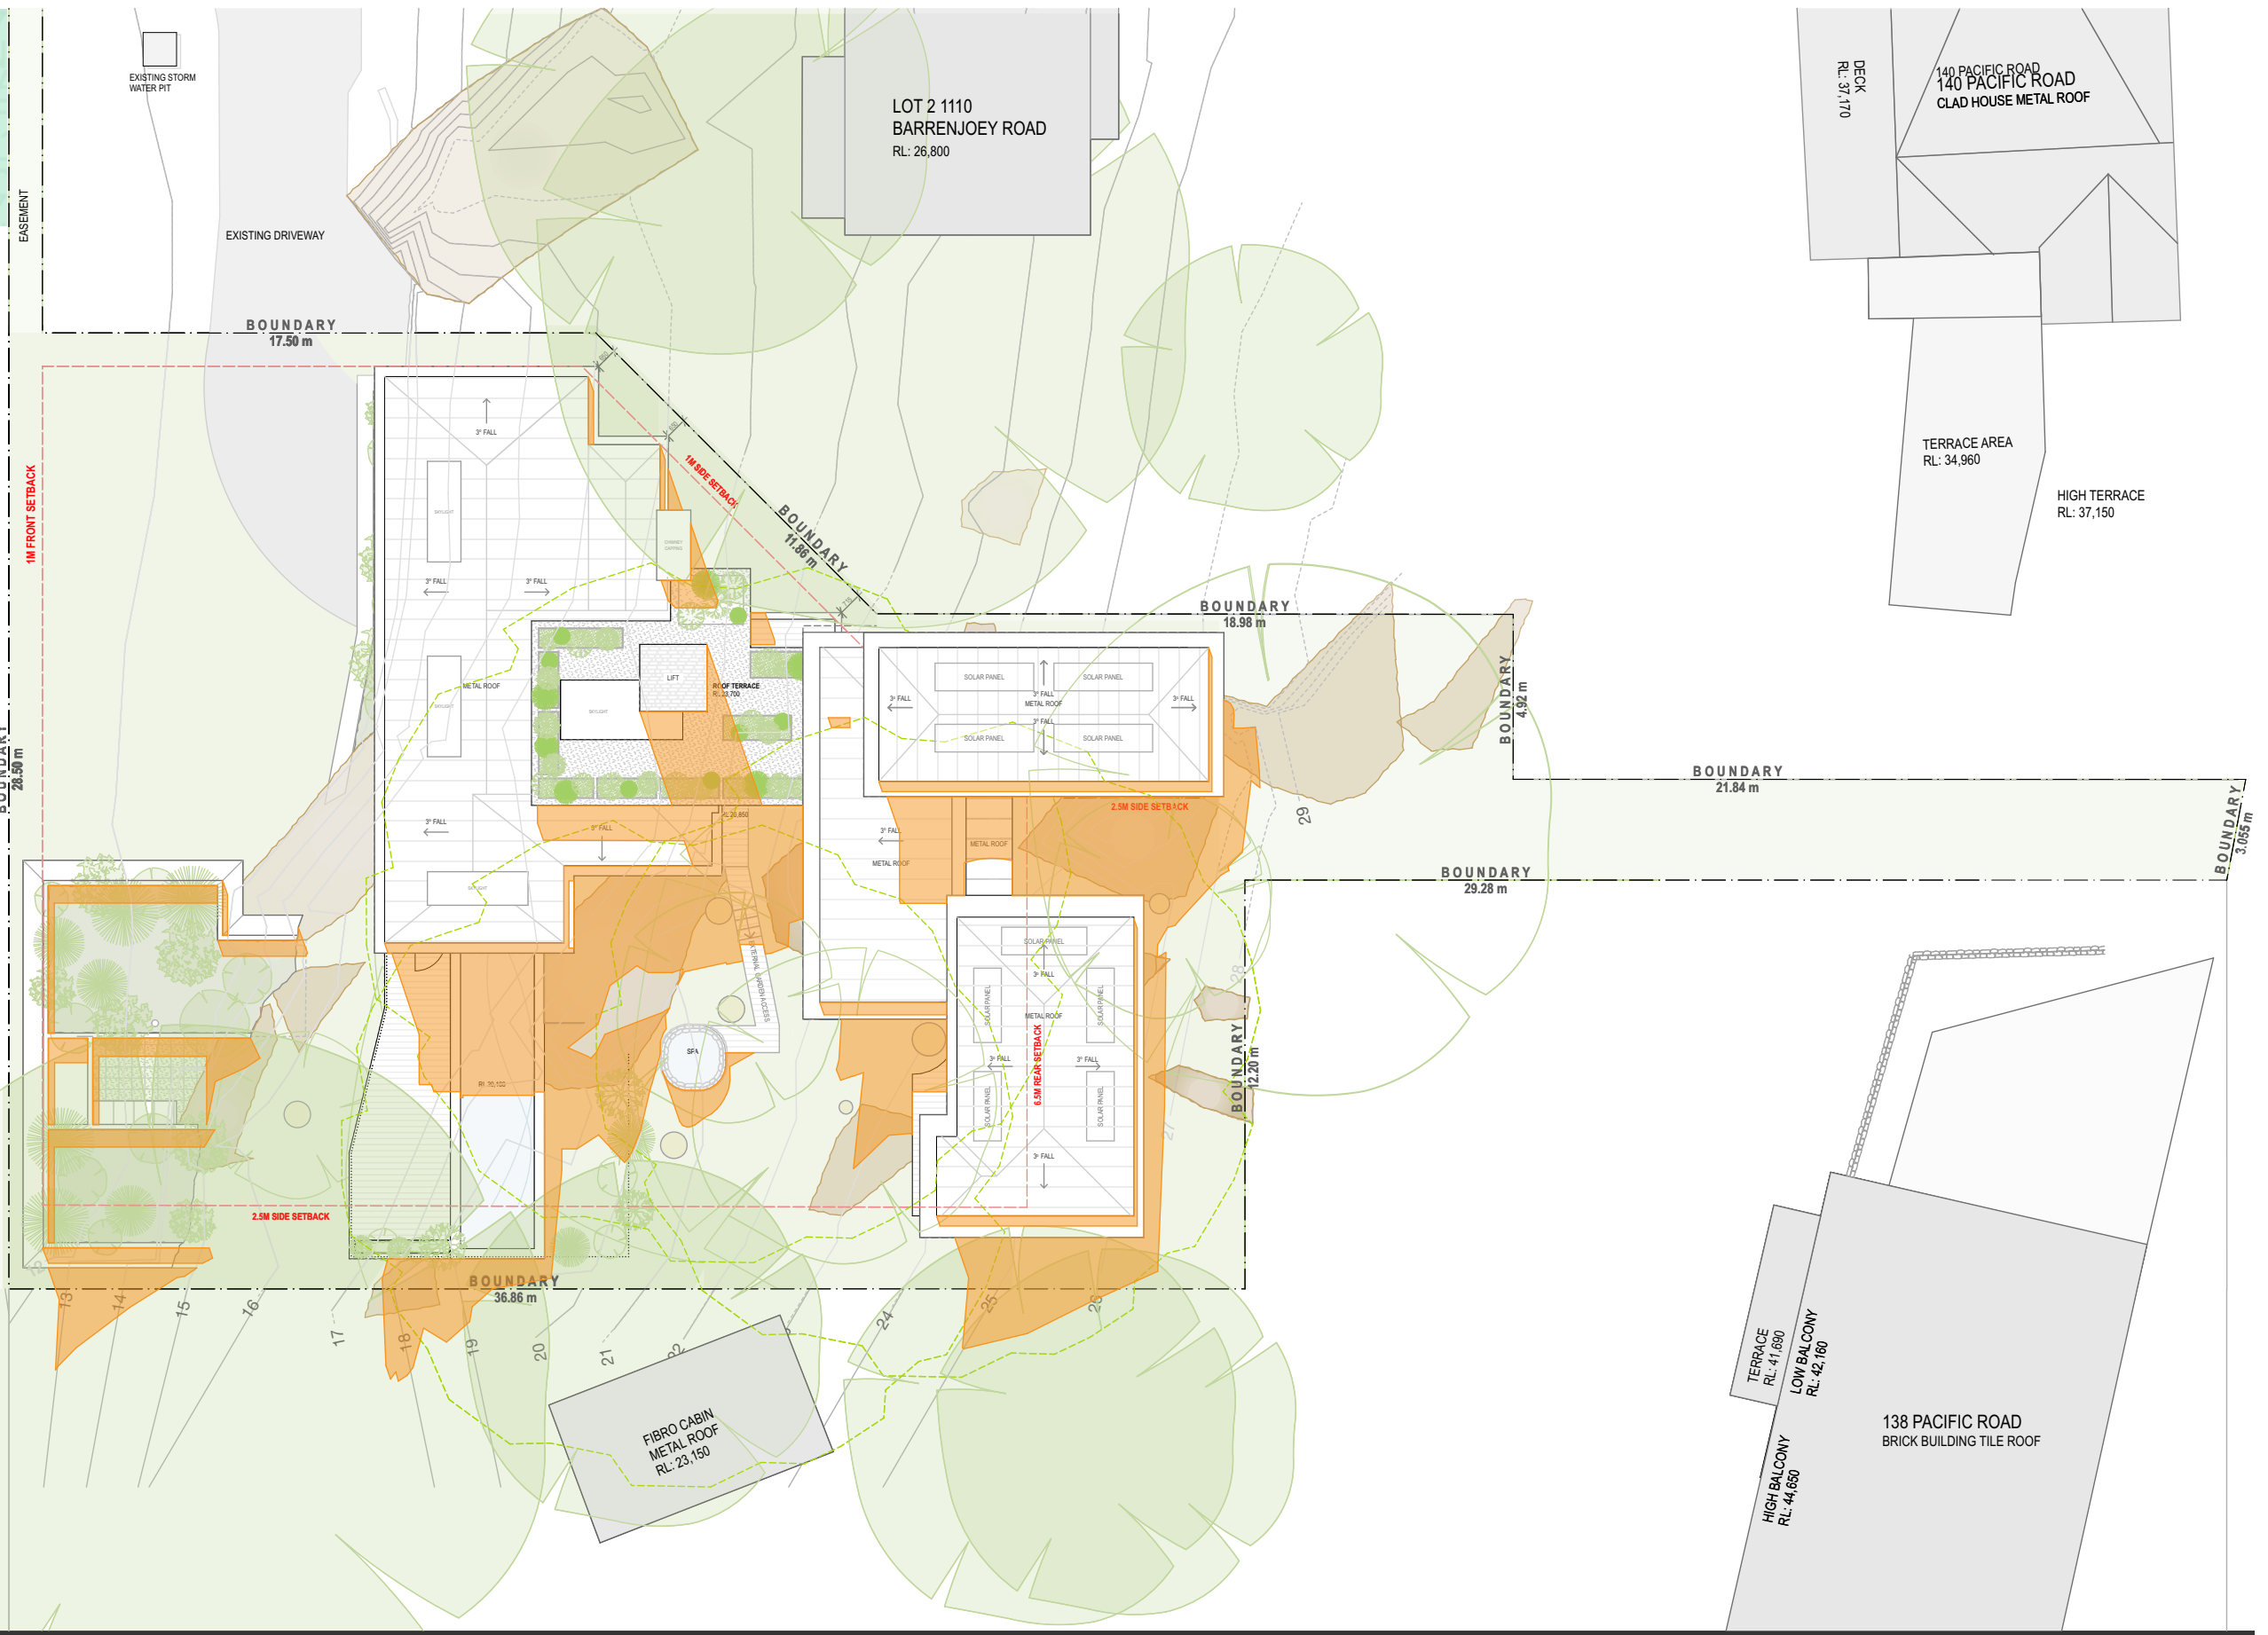

JORGE HRDINA ARCHITECTS PTY LTD


PALM BEACH STUDIO, PO BOX 561, NSW, 2107 AUSTRALIA
[P] +61 2 9929 9490 [E] studio@jorgehrdina.com.au ACN 091 485 237
ABN 89 091 485 237 NOMINATED ARCHITECT - JORGE HRDINA 6014

NOTE: CHECK ALL DIMENSIONS ON SITE BEFORE COMMENCING WITH THE WORK SHOWN ON THIS DRAWING. WORK TO FIGURED DIMENSIONS ONLY. DO NOT SCALE DRAWINGS. REPORT ANY DISCREPANCIES TO THE ARCHITECT FOR A DECISION BEFORE PROCEEDING WITH WORK.

THIS DRAWING IS COPYRIGHT AND IS THE PROPERTY OF JORGE HRDINA ARCHITECTS PTY LTD AND MUST NOT BE USED WITHOUT AUTHORISATION.

PROJECT TITLE: HOUSE FOR ADAM AND AMANDA
PROJECT ADDRESS: LOT 3, 1110 BARRENJOEY ROAD, PALM BEACH, NSW D.P. 1256016

PROJECT NO: 2004
DRAWING TITLE: SHADOWS 21 JUNE 12pm

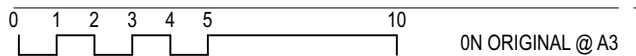

REVISION	DESCRIPTION	DATE	SCALE	DATE	DRAWN	CHECKED
			1:200 @ A3	22/2/21	VH	JH
DRAWING NO: DA4001			STATUS: DEVELOPMENT APPLICATION			

0005701800 17 Feb 2021

4.6
NATIONWIDE HOUSE ENERGY RATING SCHEME
73.4 MJ/m²
www.nathers.gov.au

Assessor: Damian O'Toole
Accreditation No.: 20420
Address: 1110 BARRENJOEY RD, PALM BEACH, NSW, 2108
hstar.com.au

ABSA
Australian Building Sustainability Association
HERS Assessments completed within the accreditation period are part of the ABSA quality audit system
Accreditation Period: 01/04/2020-31/03/2021
Assessor Name: Damian O'Toole
Assessor Number: 20420
Assessor Signature: [Signature]



JORGE HRDINA ARCHITECTS PTY LTD

PALM BEACH STUDIO, PO BOX 561, NSW, 2107 AUSTRALIA
[P] +61 2 9929 9490 [E] studio@jorgehrdina.com.au ACN 091 485 237
ABN 89 091 485 237 NOMINATED ARCHITECT - JORGE HRDINA 6014

NOTE: CHECK ALL DIMENSIONS ON SITE BEFORE COMMENCING WITH THE WORK SHOWN ON THIS DRAWING. WORK TO FIGURED DIMENSIONS ONLY. DO NOT SCALE DRAWINGS. REPORT ANY DISCREPANCIES TO THE ARCHITECT FOR A DECISION BEFORE PROCEEDING WITH WORK.

THIS DRAWING IS COPYRIGHT AND IS THE PROPERTY OF JORGE HRDINA ARCHITECTS PTY LTD AND MUST NOT BE USED WITHOUT AUTHORISATION.

PROJECT TITLE
HOUSE FOR ADAM AND AMANDA

PROJECT ADDRESS
LOT 3, 1110 BARRENJOEY ROAD, PALM BEACH, NSW D.P. 1256016

PROJECT NO
2004

DRAWING TITLE
SHADOWS 21 JUNE 3pm



REVISION DESCRIPTION DATE

SCALE
1:200 @ A3

DRAWING NO

DA4002


STATUS **DEVELOPMENT APPLICATION**

DATE
22/2/21

DRAWN
VH

CHECKED
JH

REVISION

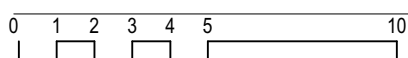

ON ORIGINAL @ A3