




CONTENTS

NO.	DESCRIPTION	...
0.1		COVER PAGE
0.2		SITE ANALYSIS PLAN
0.3		SITE PLAN
0.4		EXISTING PLAN
0.5		PROPOSED FLOOR PLAN

ALTERATIONS AND ADDITIONS TO EXISTING DWELLING

110/11 LAWRENCE STREET, FRESHWATER 2096

NORTHERN BEACHES COUNCIL

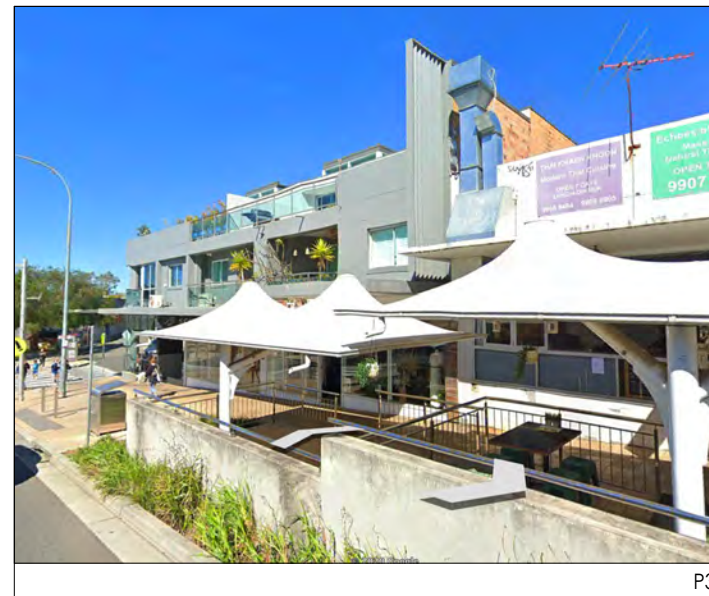



2.

SITE PLAN

1:500



SITE PLAN

ADDRESS:
110/11 LAWRENCE STREET,
FRESHWATER 2096

CLIENT:
X

ALTERATIONS AND ADDITIONS

ZONE: B2

TITLE: PLAN NO. - /-SP101104, SP101105

COUNCIL: NORTHERN BEACHES

DATE: 30/8/20

SCALE: 1:200

0


1

5m

10m


PROJECT:

SHEET No:
0.3

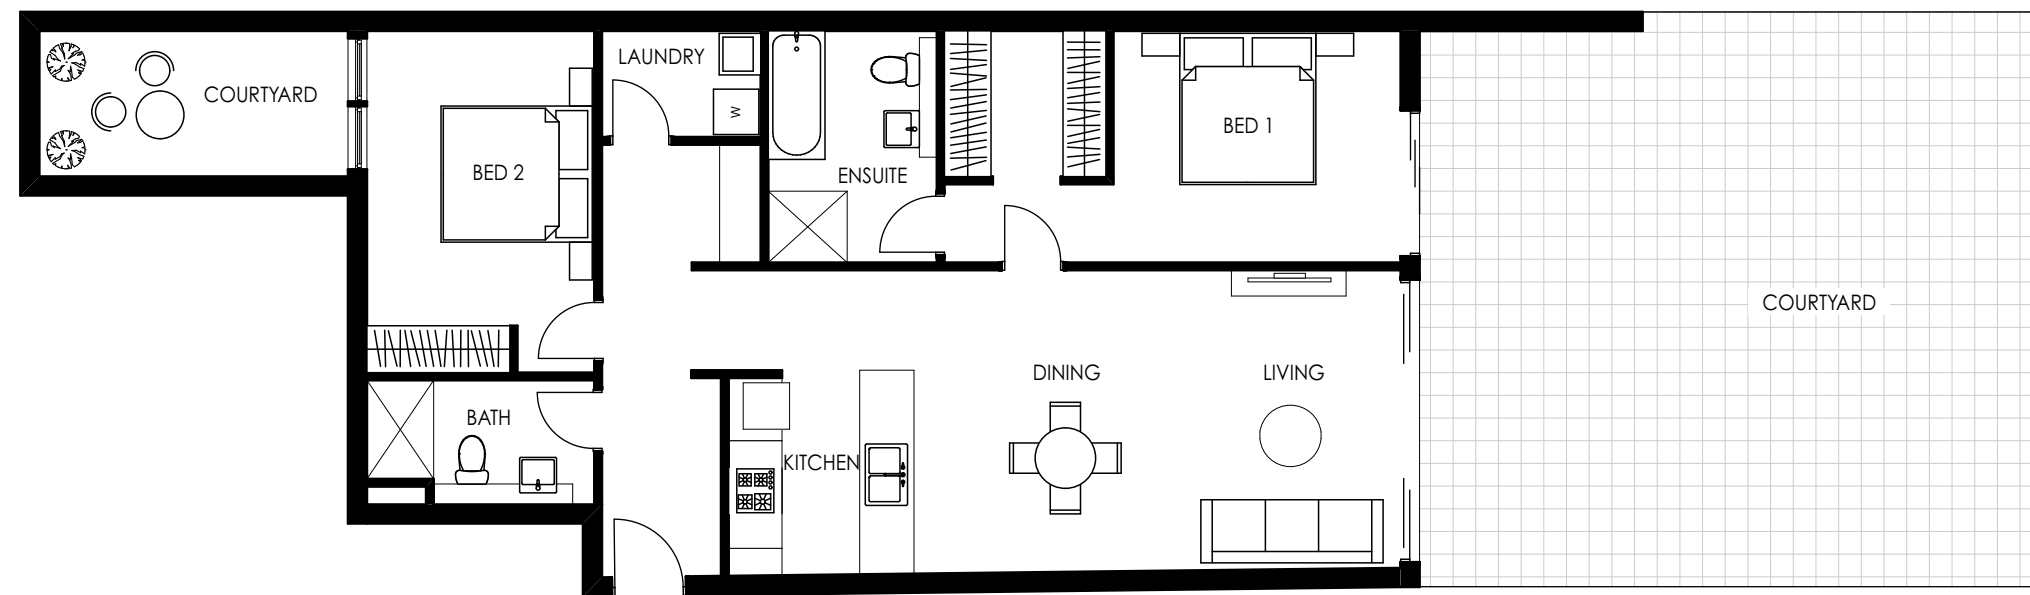

2. EXISTING FLOOR PLAN 1:100




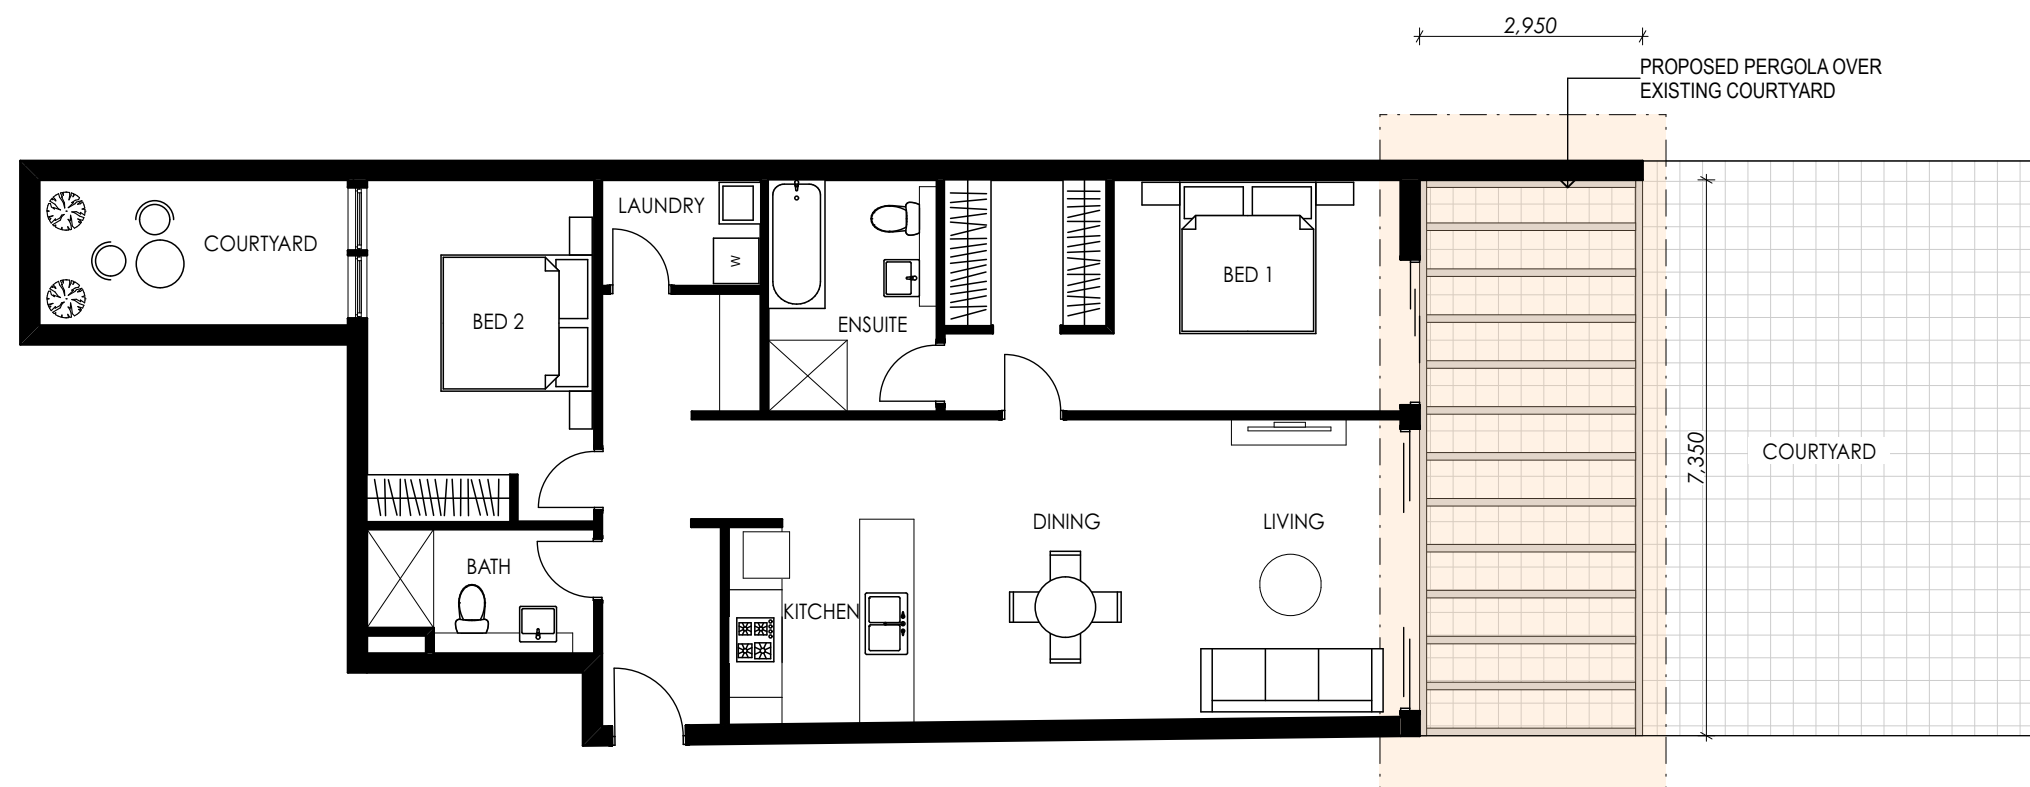


2. PROPOSED FLOOR PLAN 1:100




Muurbevestiging
Wall fixation
Fixation murale
Fassadenmontage

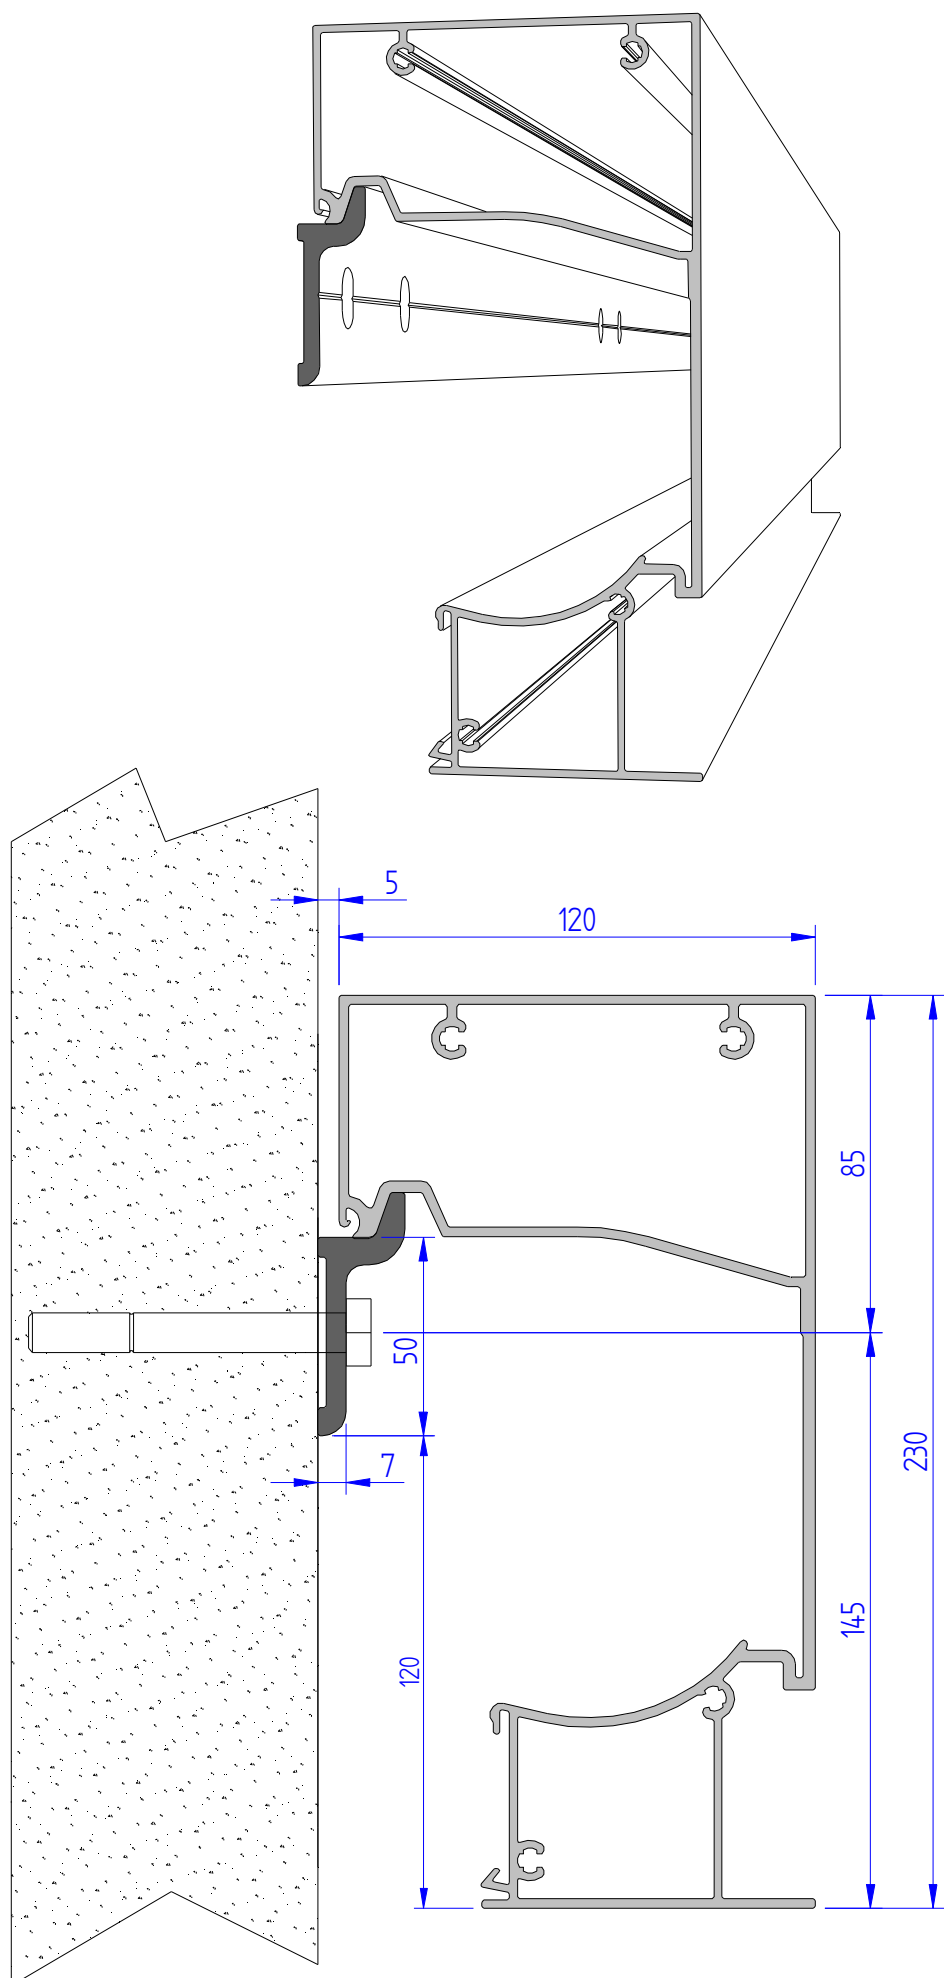


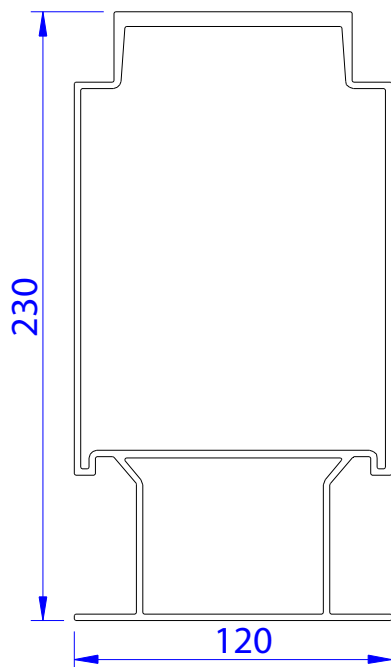


Housing

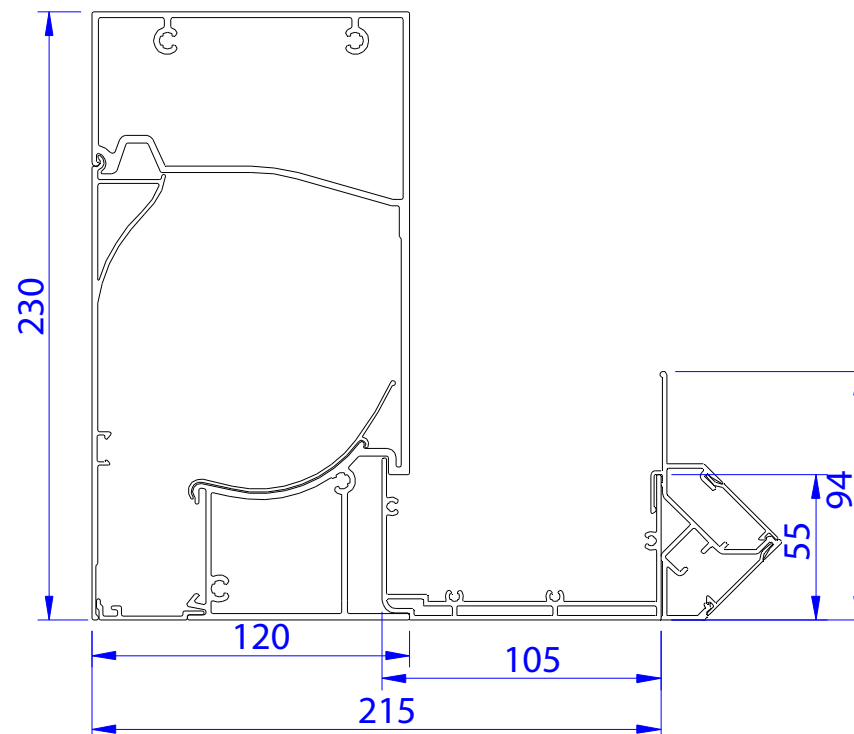

Main Housing

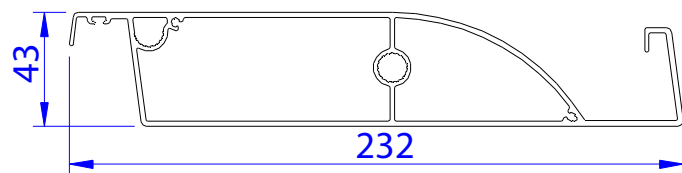

Louver

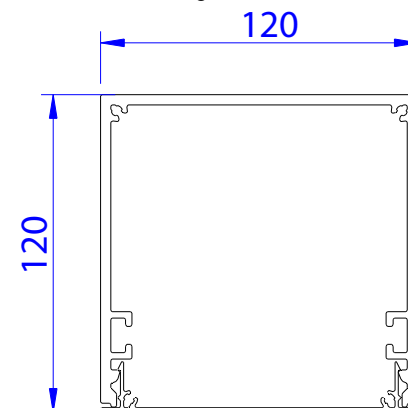

Post

		A3	Drawing: ES0008
		Checked: Steve N	Art.nr. : -
 EUROLA LEADERS IN RETRACTABLE WEATHER SMART SYSTEMS	Product:	SKYLINE Cross-Sections	Date: 17/08/2016