


STORMWATER PLAN

SCALE 1: 100

July 2, 2024

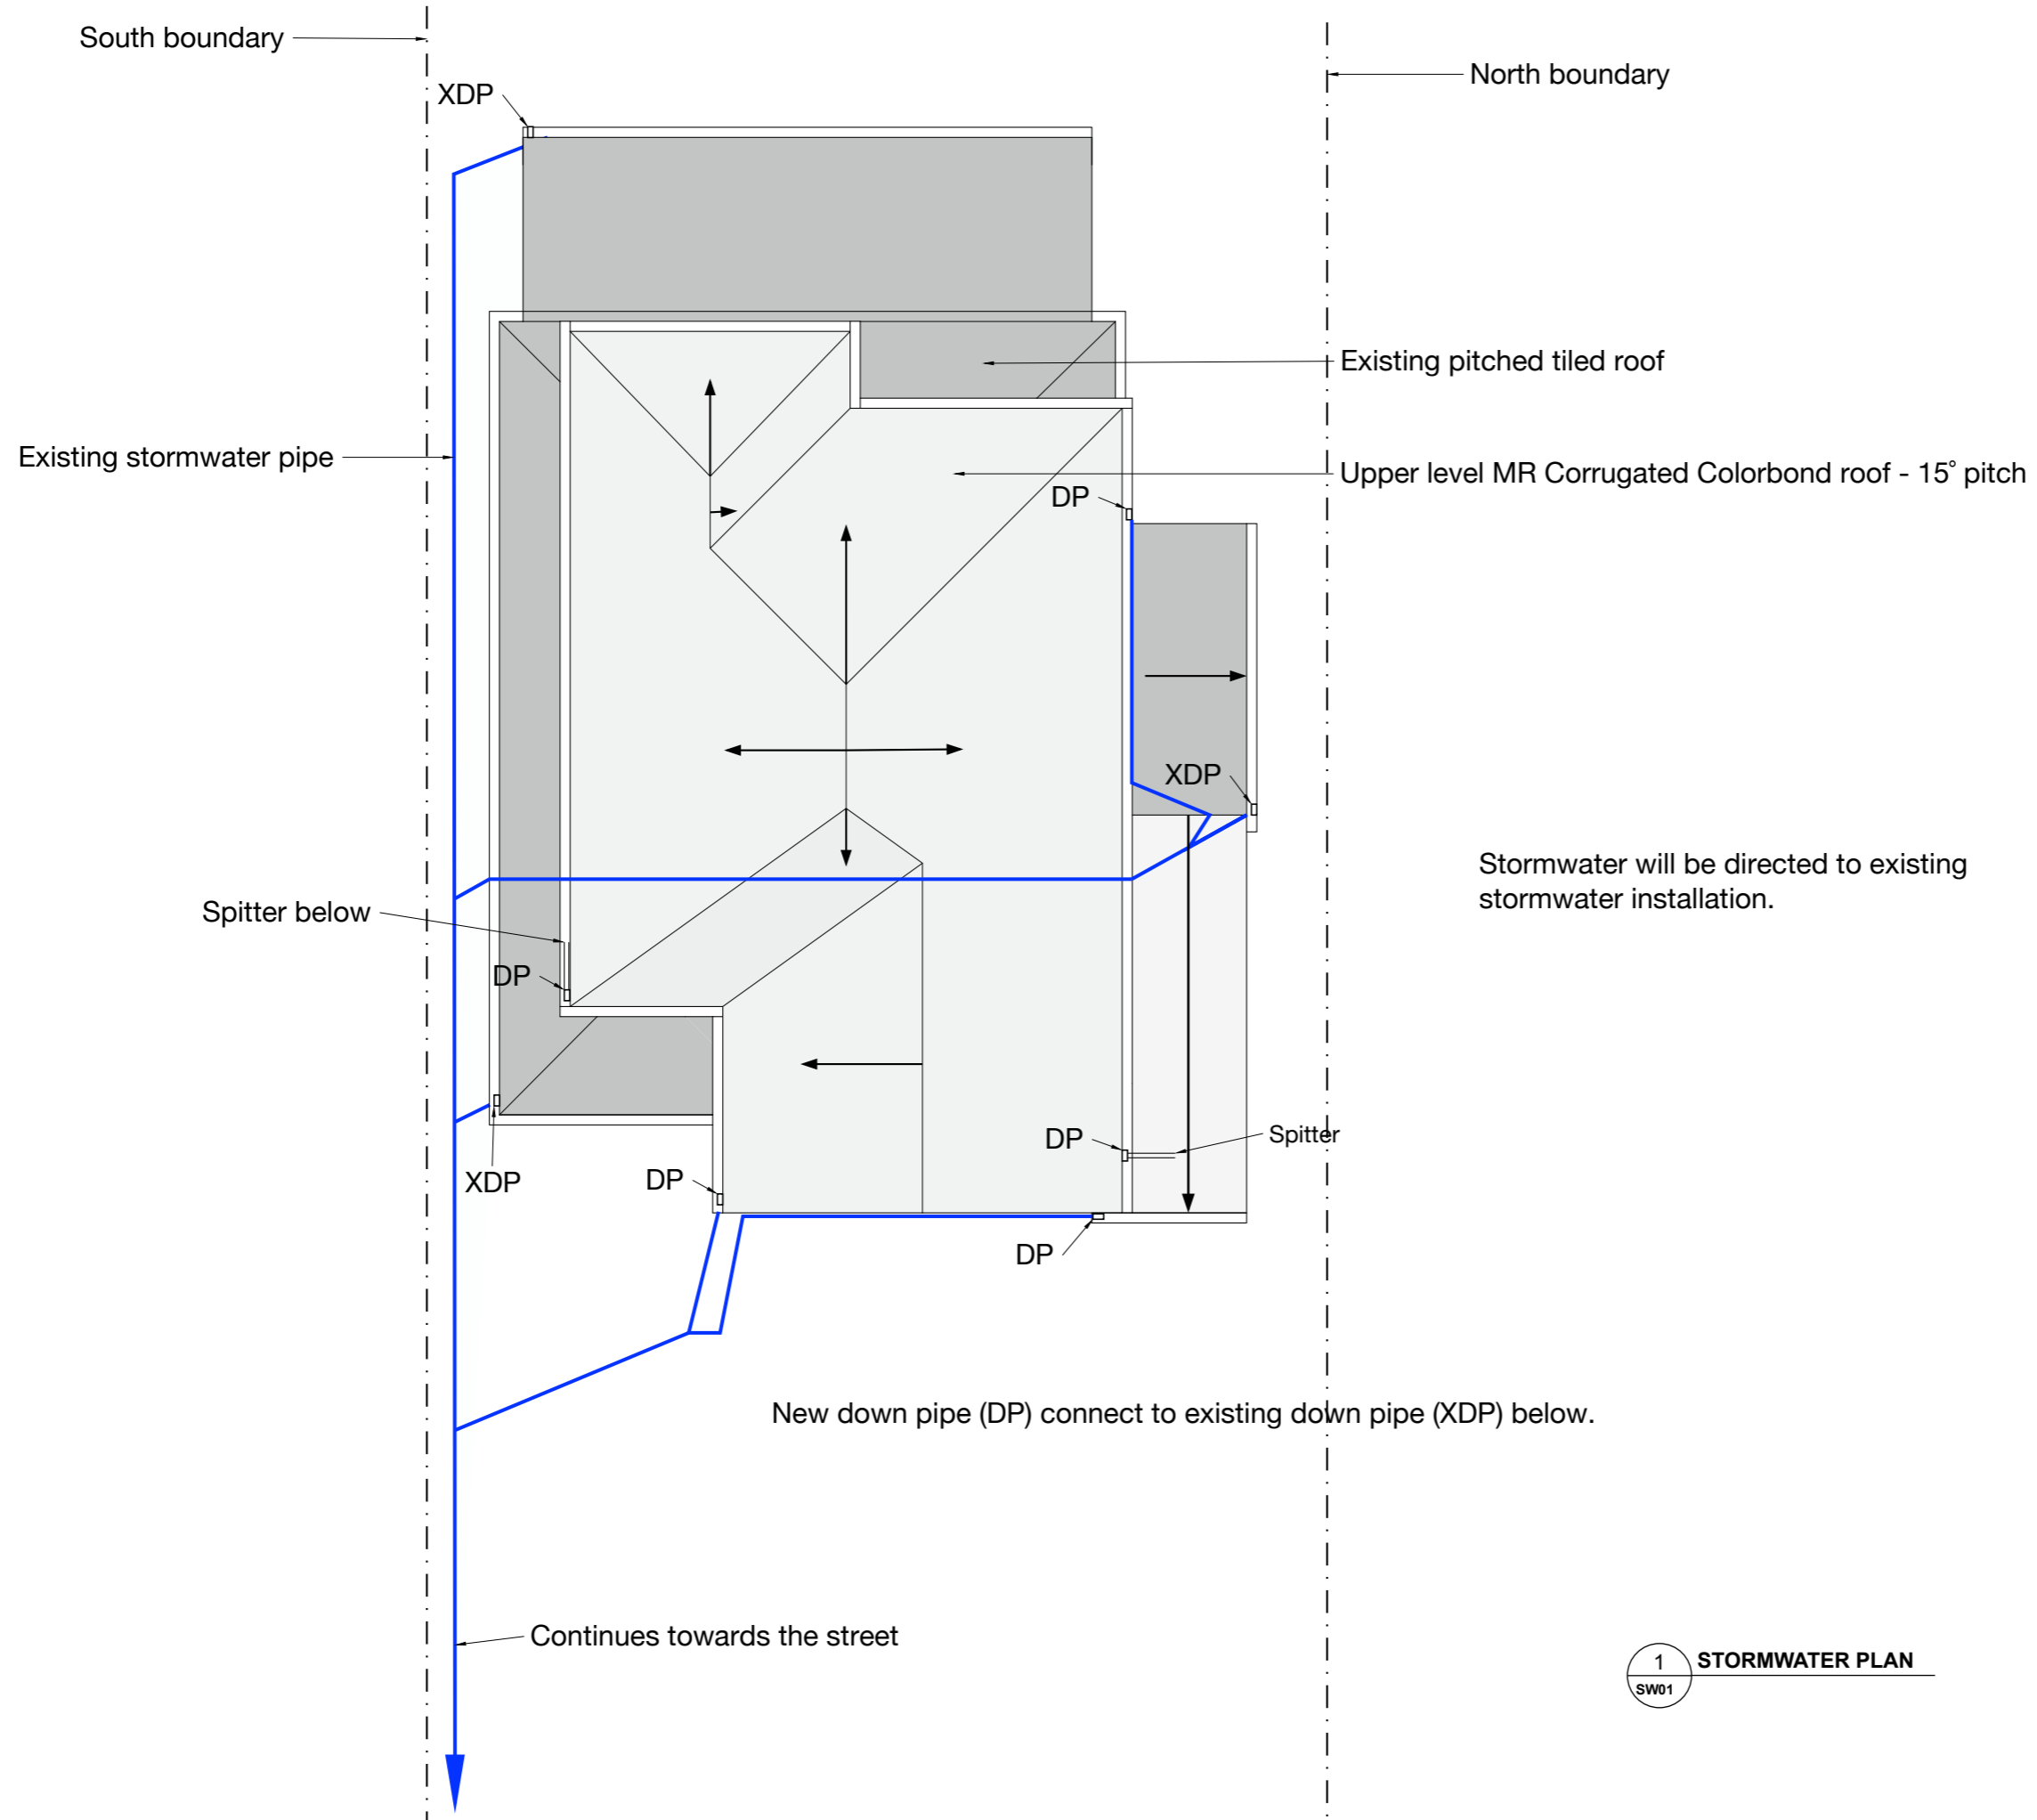

Stormwater will be directed to existing stormwater installation.

New down pipe (DP) connect to existing down pipe (XDP) below.

Continues towards the street

