

WATERLOO

STREET



LOCATION PLAN

(NOT TO SCALE)

A	INITIAL	30/11/19
ISSUE	DESCRIPTION	DATE
ISSUES		

BYRNE & ASSOCIATES PTY LIMITED
CONSULTING SURVEYORS & ENGINEERS

63 WATERLOO STREET
NARRABEEN 2101

Ph: (02) 9913 7110 Fax: (02) 9913 1583
Email: survey@byrneandassociates.com.au

PLAN OF PROPOSED CAKE SHOP
AT LOT 2 IN DP 1015218 No.65
WATERLOO STREET, NARRABEEN




northern
beaches
council



**THIS PLAN IS TO BE READ IN
CONJUNCTION WITH
THE CONDITIONS OF DEVELOPMENT
CONSENT**

DA2020/0017

Date of Survey	N/A	Prepared by	PBB	Date	30/11/19	Approved by	Date	R.R.	1:200
File Name	11038M.DWG	Sheet	1	of	3	Plan No. A3 - 11038M			

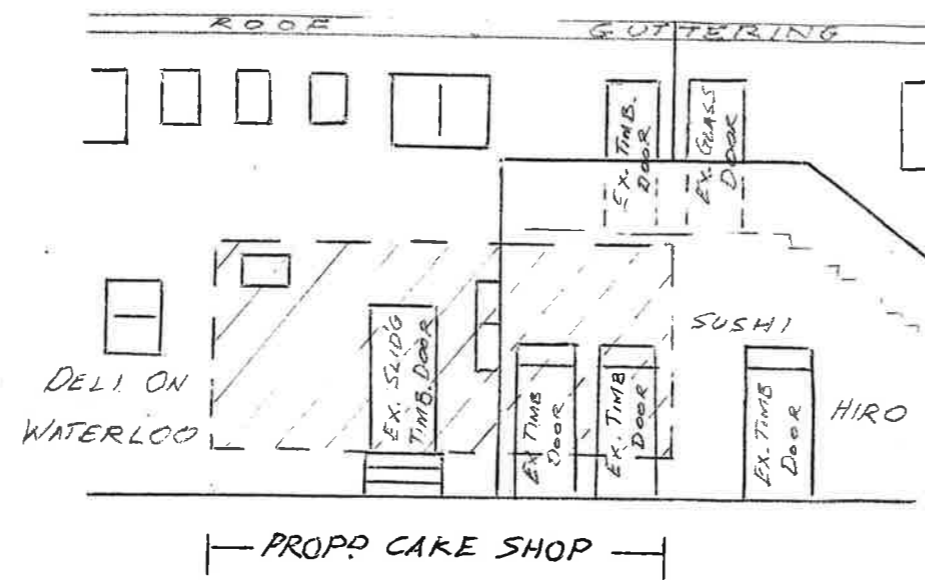

SOUTH (REAR) ELEVATION

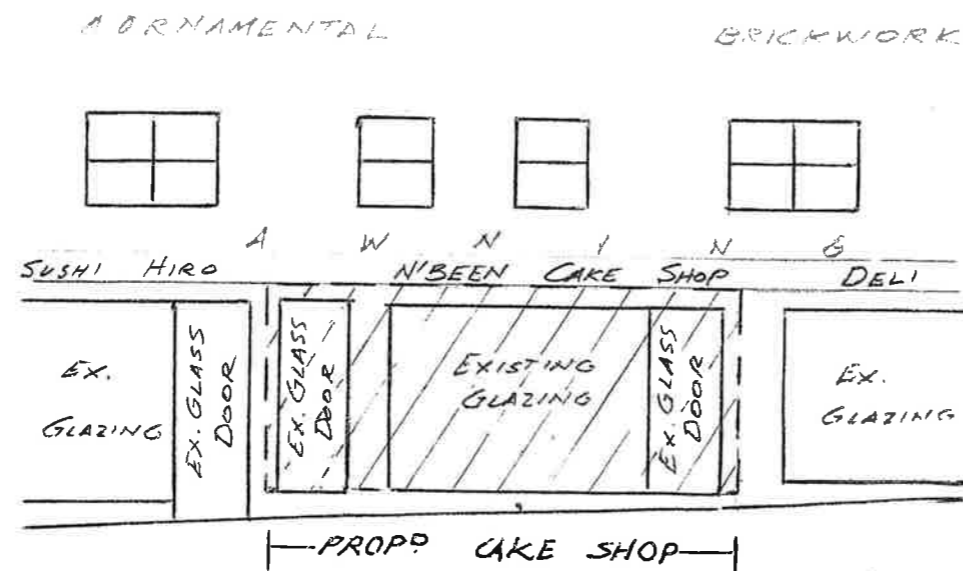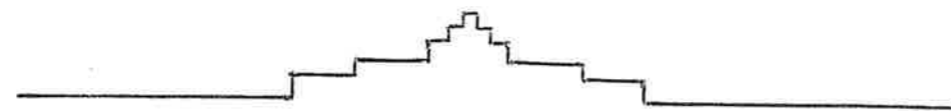

NORTH (WATERLOO ST.) ELEVATION



THIS PLAN IS TO BE READ IN
CONJUNCTION WITH
THE CONDITIONS OF DEVELOPMENT
CONSENT

DA2020/0017

A	INITIAL	30/11/19
ISSUE	DESCRIPTION	DATE
	ISSUES	



BYRNE & ASSOCIATES PTY
LIMITED
CONSULTING SURVEYORS & ENGINEERS

**63 WATERLOO STREET
NARRABEEN 2101**

Ph: (02) 9913 7110 A.C.N. 002 109 202 Fax: (02) 9913 1583
Email: survey@byrneandassociates.com.au

PLAN OF PROPOSED CAKE SHOP
AT LOT 2 IN DP 1015218 No.65
WATERLOO STREET, NARRABEEN

Date of Survey	N/A	Prepared by	PBB	Date	30/11/19	Approved by		Date		R.R.	1:100
File Name	11038M.DWG	Sheet	2	of	3	Sheets				Plan No.	A3 - 11038M

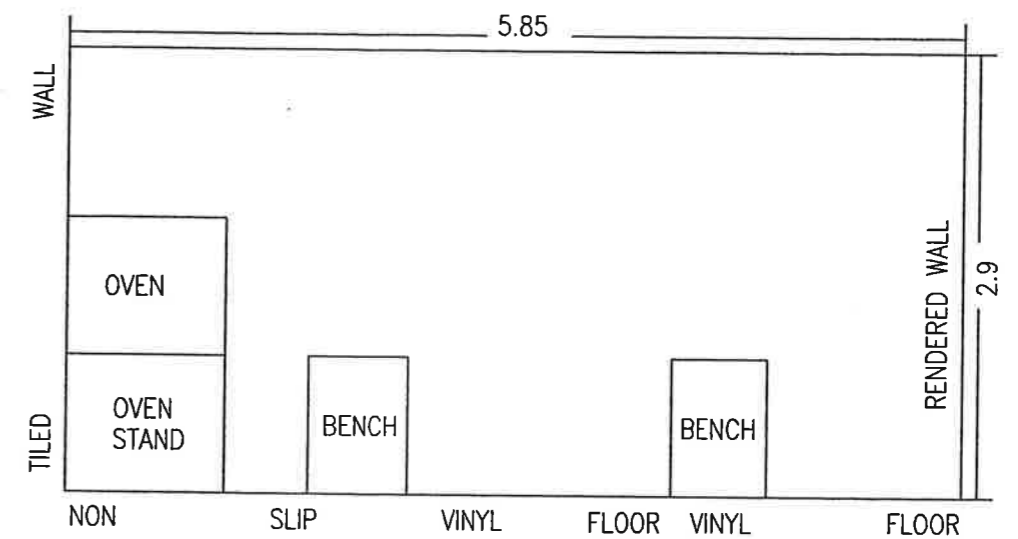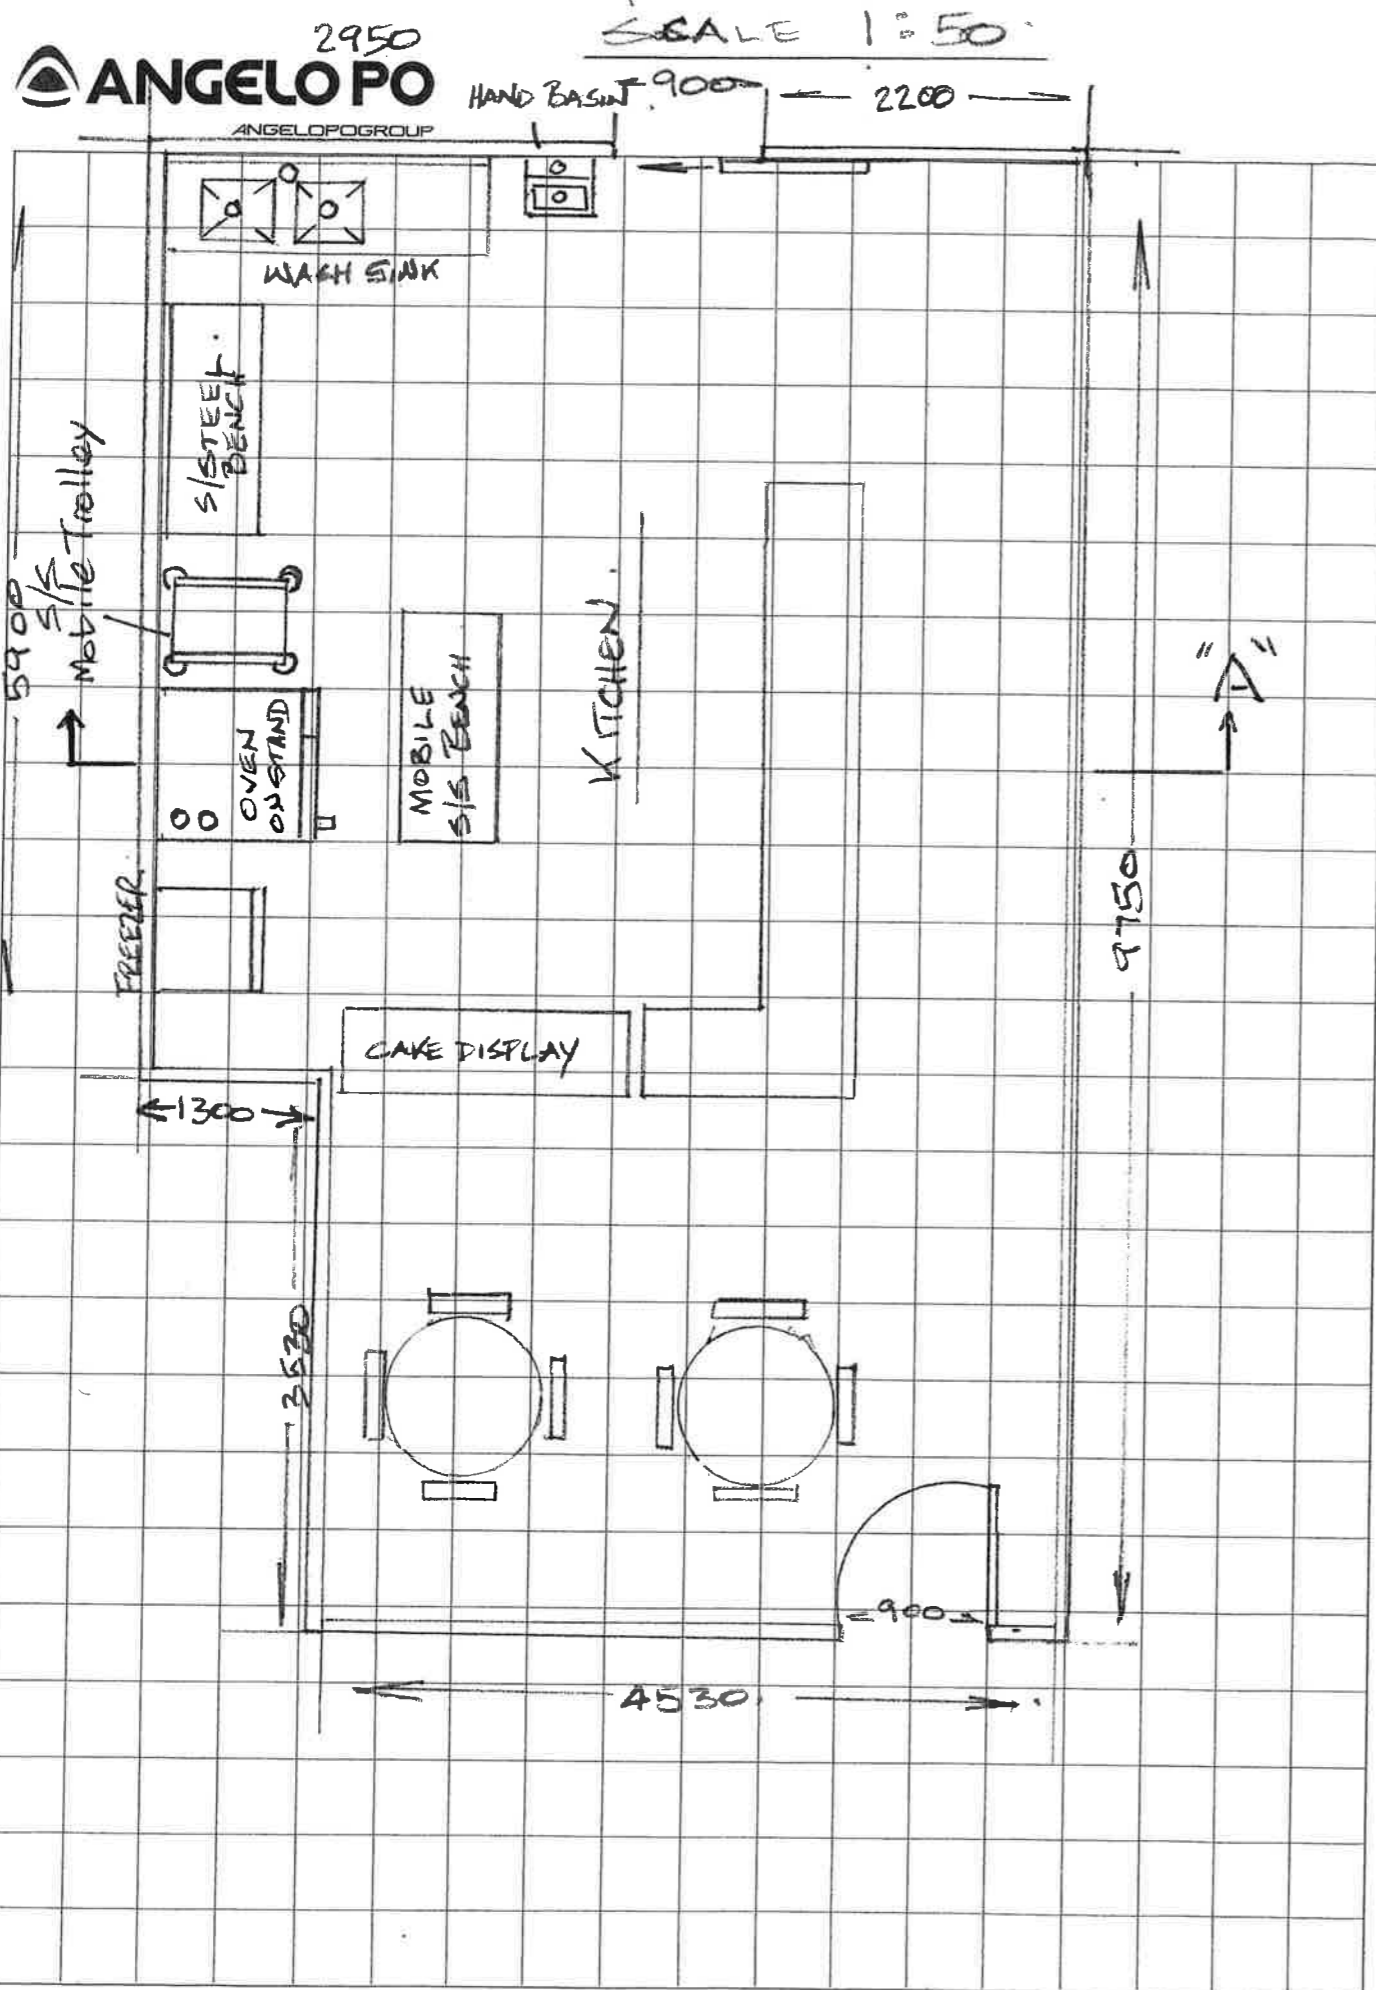

SECTION "A" - "A"

A	INITIAL	30/11/19
ISSUE	DESCRIPTION	DATE
ISSUES		

BYRNE & ASSOCIATES PTY LIMITED
CONSULTING SURVEYORS & ENGINEERS

**63 WATERLOO STREET
 NARRABEEN 2101**

Ph: (02) 9913 7110 A.C.N. 002 109 202 Fax: (02) 9913 1583
 Email: survey@byrneandassociates.com.au

**PLAN OF PROPOSED CAKE SHOP
 AT LOT 2 IN DP 1015218 No.65
 WATERLOO STREET, NARRABEEN**

Date of Survey	N/A	Prepared by	PBB	Date	30/11/19	Approved by		Date		R.R.	1:50
File Name	11038M.DWG	Sheet	3	of	3	Plan No. A3 - 11038M					

northern beaches council
THIS PLAN IS TO BE READ IN CONJUNCTION WITH THE CONDITIONS OF DEVELOPMENT CONSENT
DA2020/0017

Colour Palette

□ white text

■ light brown background



northern
beaches
council

**THIS PLAN IS TO BE READ IN
CONJUNCTION WITH
THE CONDITIONS OF DEVELOPMENT
CONSENT**

DA2020/0017

Signage for 65 Waterloo St Narrabeen 2101 NSW | DA 01