

LEGEND:

- DENOTES OUTLINE OF EXISTING STRUCTURES TO BE DEMOLISHED
- DENOTES AREA OF EXISTING & SURROUNDING BUILDING SHADOW
- DENOTES AREA OF PROPOSED ADDITIONS & ALTERATIONS
- DENOTES AREA OF PROPOSED ADDITIONAL BUILDING SHADOW

NOTE:

SHADOWS SHOWN HAVE BEEN COMPILED FROM INFORMATION FROM DETAIL & LEVEL SURVEY BY GEOGRAPHIC SOLUTIONS SURVEYORS REF NO. 5417 DATED 11/11/2023 & ARCHITECTURAL PLANS SUPPLIED BY BARBARA BAGOT ARCHITECTURE JOB REF. 0152 REV.D DATED 06.11.24

Shadowing June 21st 9.00am
1 : 200

Cad Draft P/L

ABN 27 083 288 153

SUITE 1, 505 BALMAIN ROAD,
LILYFIELD, NSW
P.O.BOX 446 GLADESVILLE 2111

SHADOW ANALYSIS CONSULTANTS

MOBILE: 0410 699919

info@caddraftnsw.com.au


No.	Description	Date

SHADOW DIAGRAMS:
No. 7 CLIFF STREET
MANLY

CLIENT: C/- BARBARA BAGOT ARCHITECTURE

Shadowing June 21st 9.00am

Project number	24-139	A100	
Date	08-11-24		
Drawn by	KP		
Checked by	JD	Scale	1 : 200

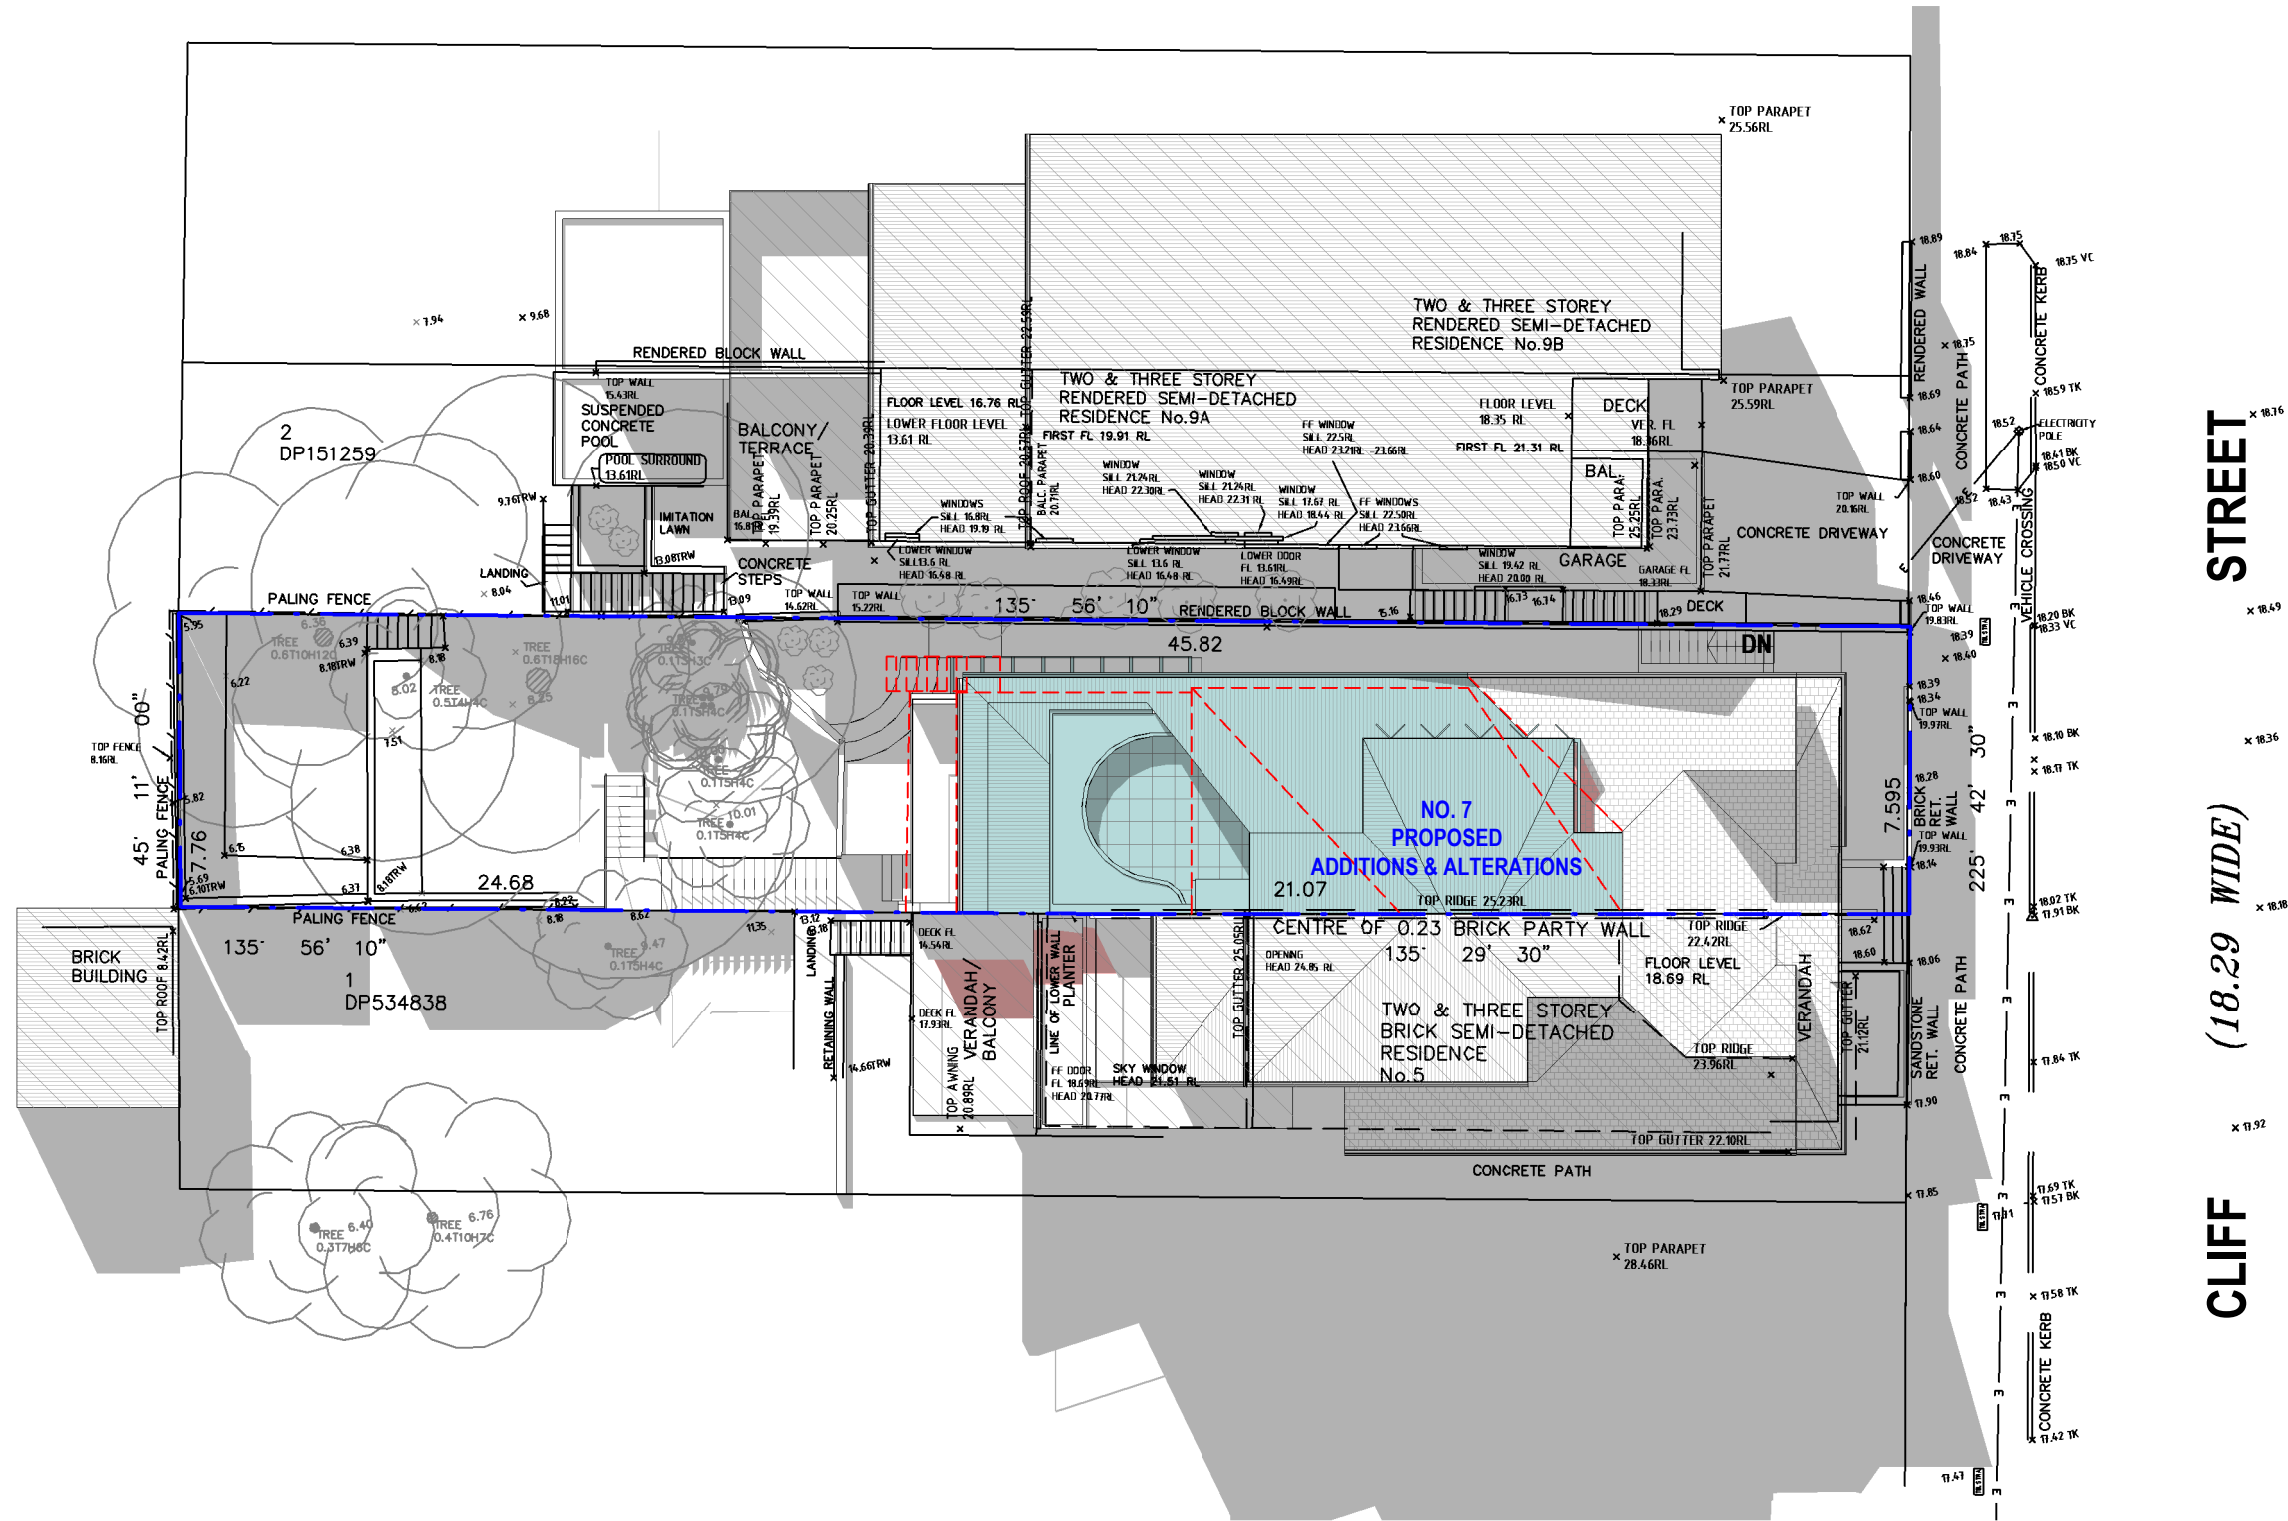

STREET
(18.29 WIDE)
CLIFF

LEGEND:

- DENOTES OUTLINE OF EXISTING STRUCTURES TO BE DEMOLISHED
- DENOTES AREA OF EXISTING & SURROUNDING BUILDING SHADOW
- DENOTES AREA OF PROPOSED ADDITIONS & ALTERATIONS
- DENOTES AREA OF PROPOSED ADDITIONAL BUILDING SHADOW

NOTE:

SHADOWS SHOWN HAVE BEEN COMPILED FROM INFORMATION FROM DETAIL & LEVEL SURVEY BY GEOGRAPHIC SOLUTIONS SURVEYORS REF NO. 5417 DATED 11/11/2023 & ARCHITECTURAL PLANS SUPPLIED BY BARBARA BAGOT ARCHITECTURE JOB REF. 0152 REV.D DATED 06.11.24

Shadowing June 21st 10.00am
1 : 200

Cad Draft P/L

ABN 27 083 288 153

SUITE 1, 505 BALMAIN ROAD,
LILYFIELD, NSW
P.O.BOX 446 GLADESVILLE 2111

SHADOW ANALYSIS CONSULTANTS

MOBILE: 0410 699919

info@caddraftnsw.com.au

No.	Description	Date

SHADOW DIAGRAMS:
No. 7 CLIFF STREET
MANLY


CLIENT: C/- BARBARA BAGOT ARCHITECTURE

Shadowing June 21st 10.00am

Project number	24-139	A101
Date	08-11-24	
Drawn by	KP	
Checked by	JD	

Scale

1 : 200

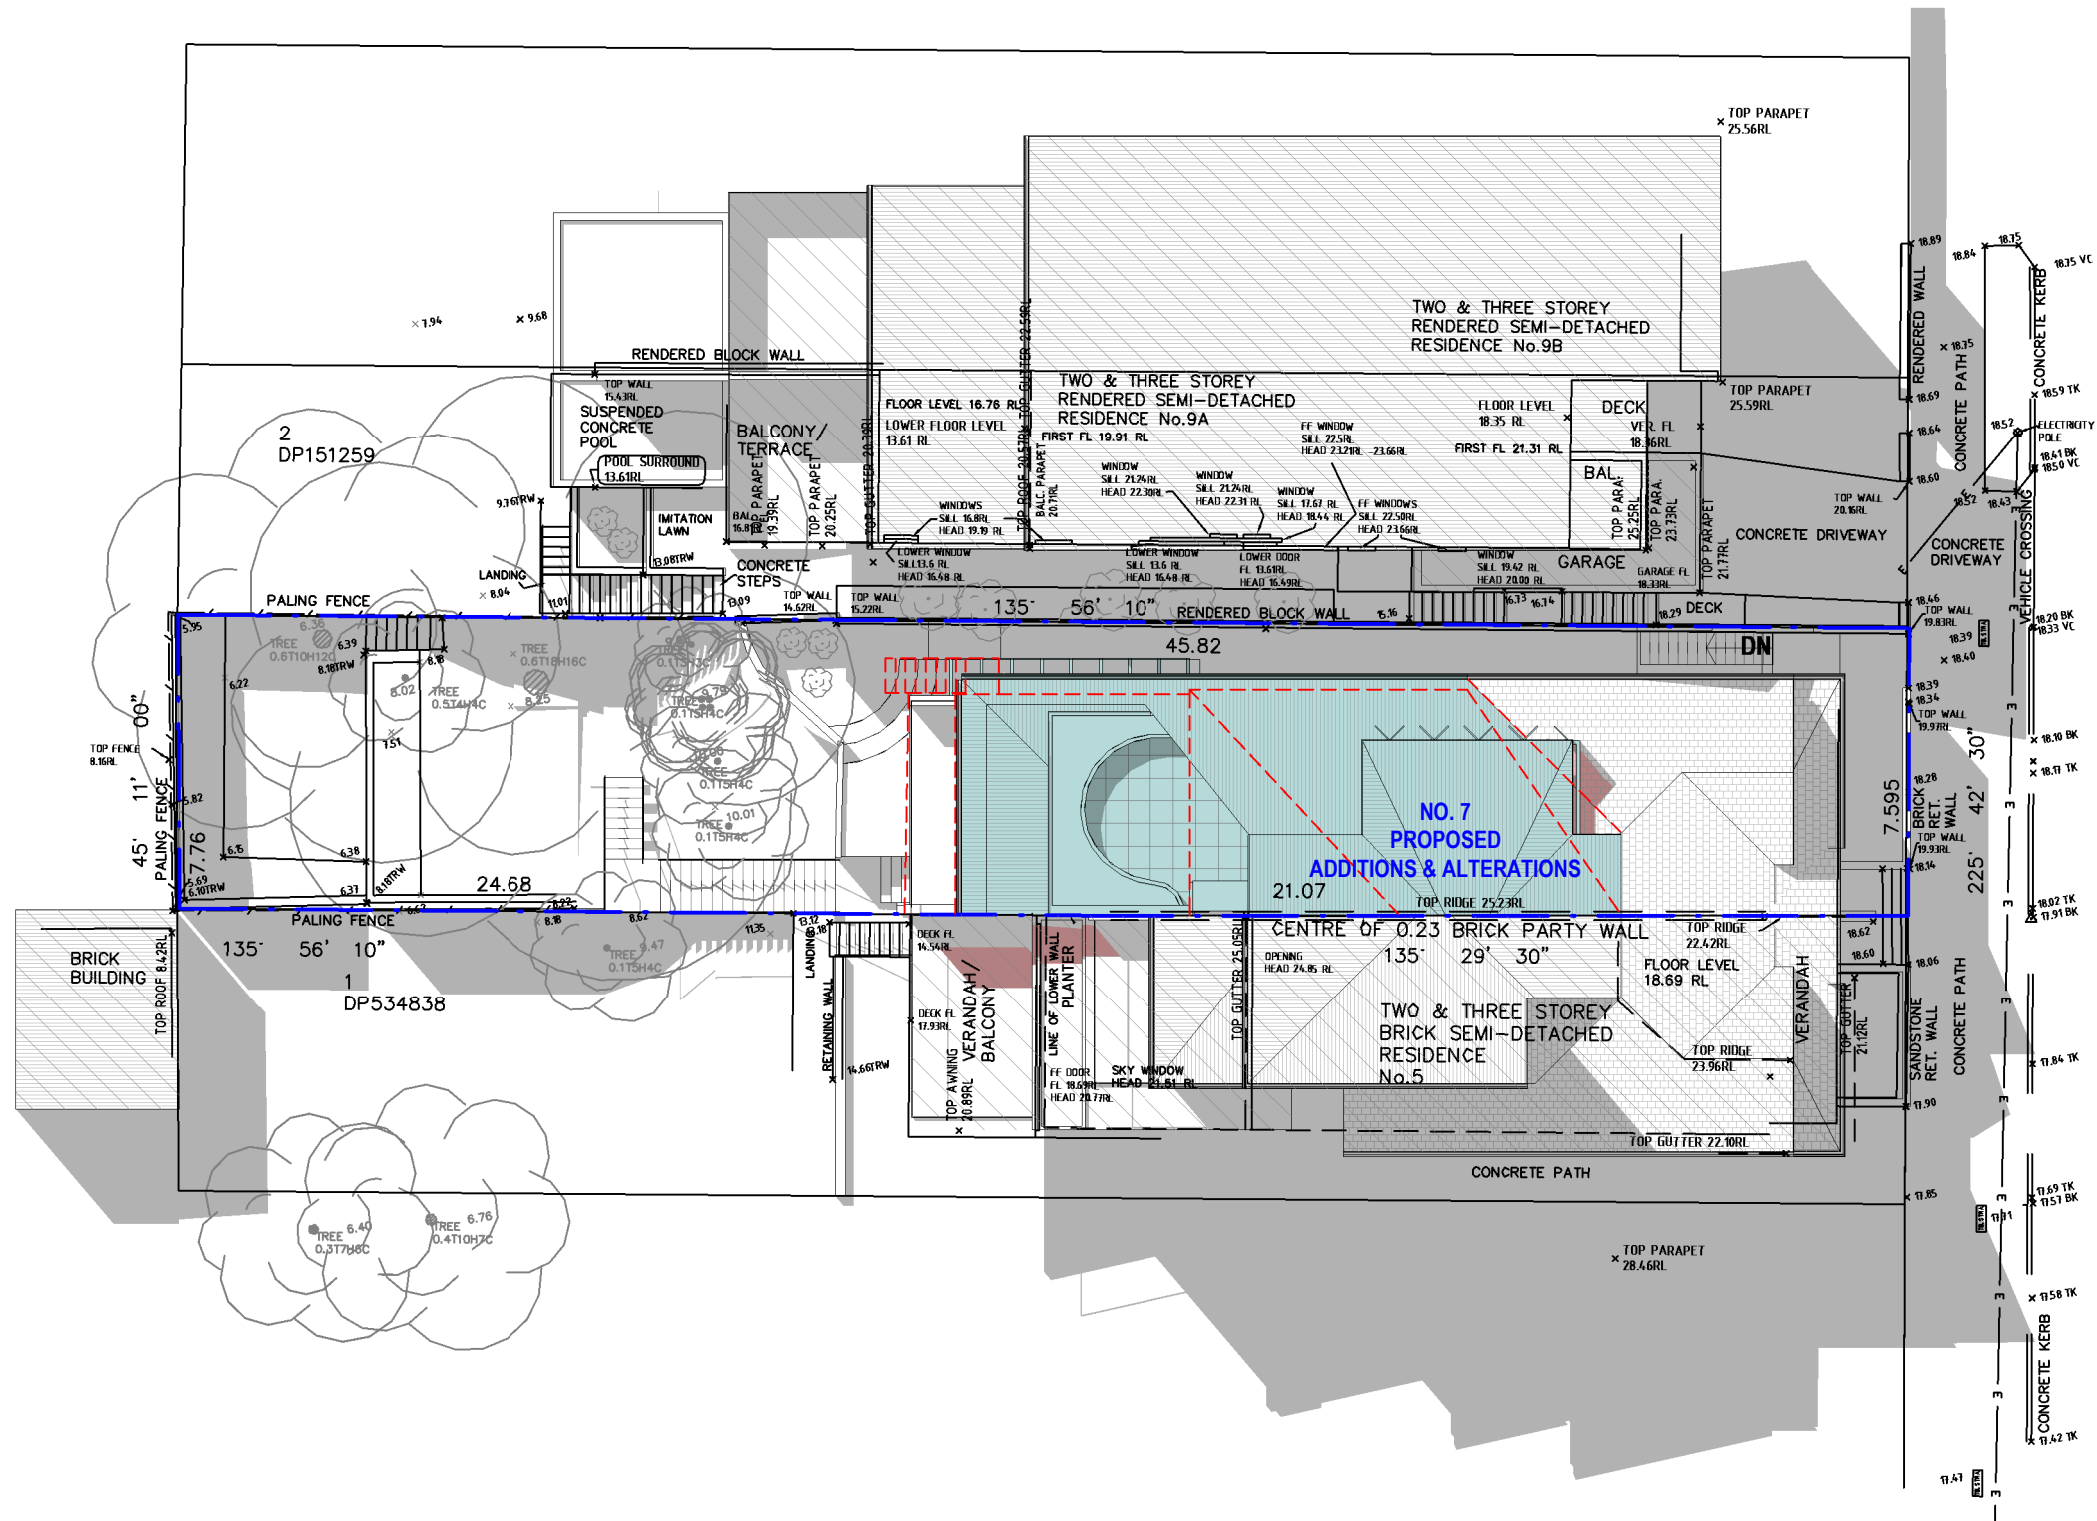

STREET
(18.29 WIDE)
CLIFF

LEGEND:

- DENOTES OUTLINE OF EXISTING STRUCTURES TO BE DEMOLISHED
- DENOTES AREA OF EXISTING & SURROUNDING BUILDING SHADOW
- DENOTES AREA OF PROPOSED ADDITIONS & ALTERATIONS
- DENOTES AREA OF PROPOSED ADDITIONAL BUILDING SHADOW

NOTE:

SHADOWS SHOWN HAVE BEEN COMPILED FROM INFORMATION FROM DETAIL & LEVEL SURVEY BY GEOGRAPHIC SOLUTIONS SURVEYORS REF NO. 5417 DATED 11/11/2023 & ARCHITECTURAL PLANS SUPPLIED BY BARBARA BAGOT ARCHITECTURE JOB REF. 0152 REV.D DATED 06.11.24

Shadowing June 21st 11.00am
1 : 200

Cad Draft P/L
ABN 27 083 288 153
SUITE 1, 505 BALMAIN ROAD,
LILYFIELD, NSW
P.O.BOX 446 GLADESVILLE 2111

SHADOW ANALYSIS CONSULTANTS
MOBILE: 0410 699919
info@caddraftnsw.com.au


No.	Description	Date

SHADOW DIAGRAMS:
No. 7 CLIFF STREET
MANLY

CLIENT: C/- BARBARA BAGOT ARCHITECTURE

Shadowing June 21st 11.00am

Project number	24-139	A102
Date	08-11-24	
Drawn by	KP	
Checked by	JD	Scale
		1 : 200

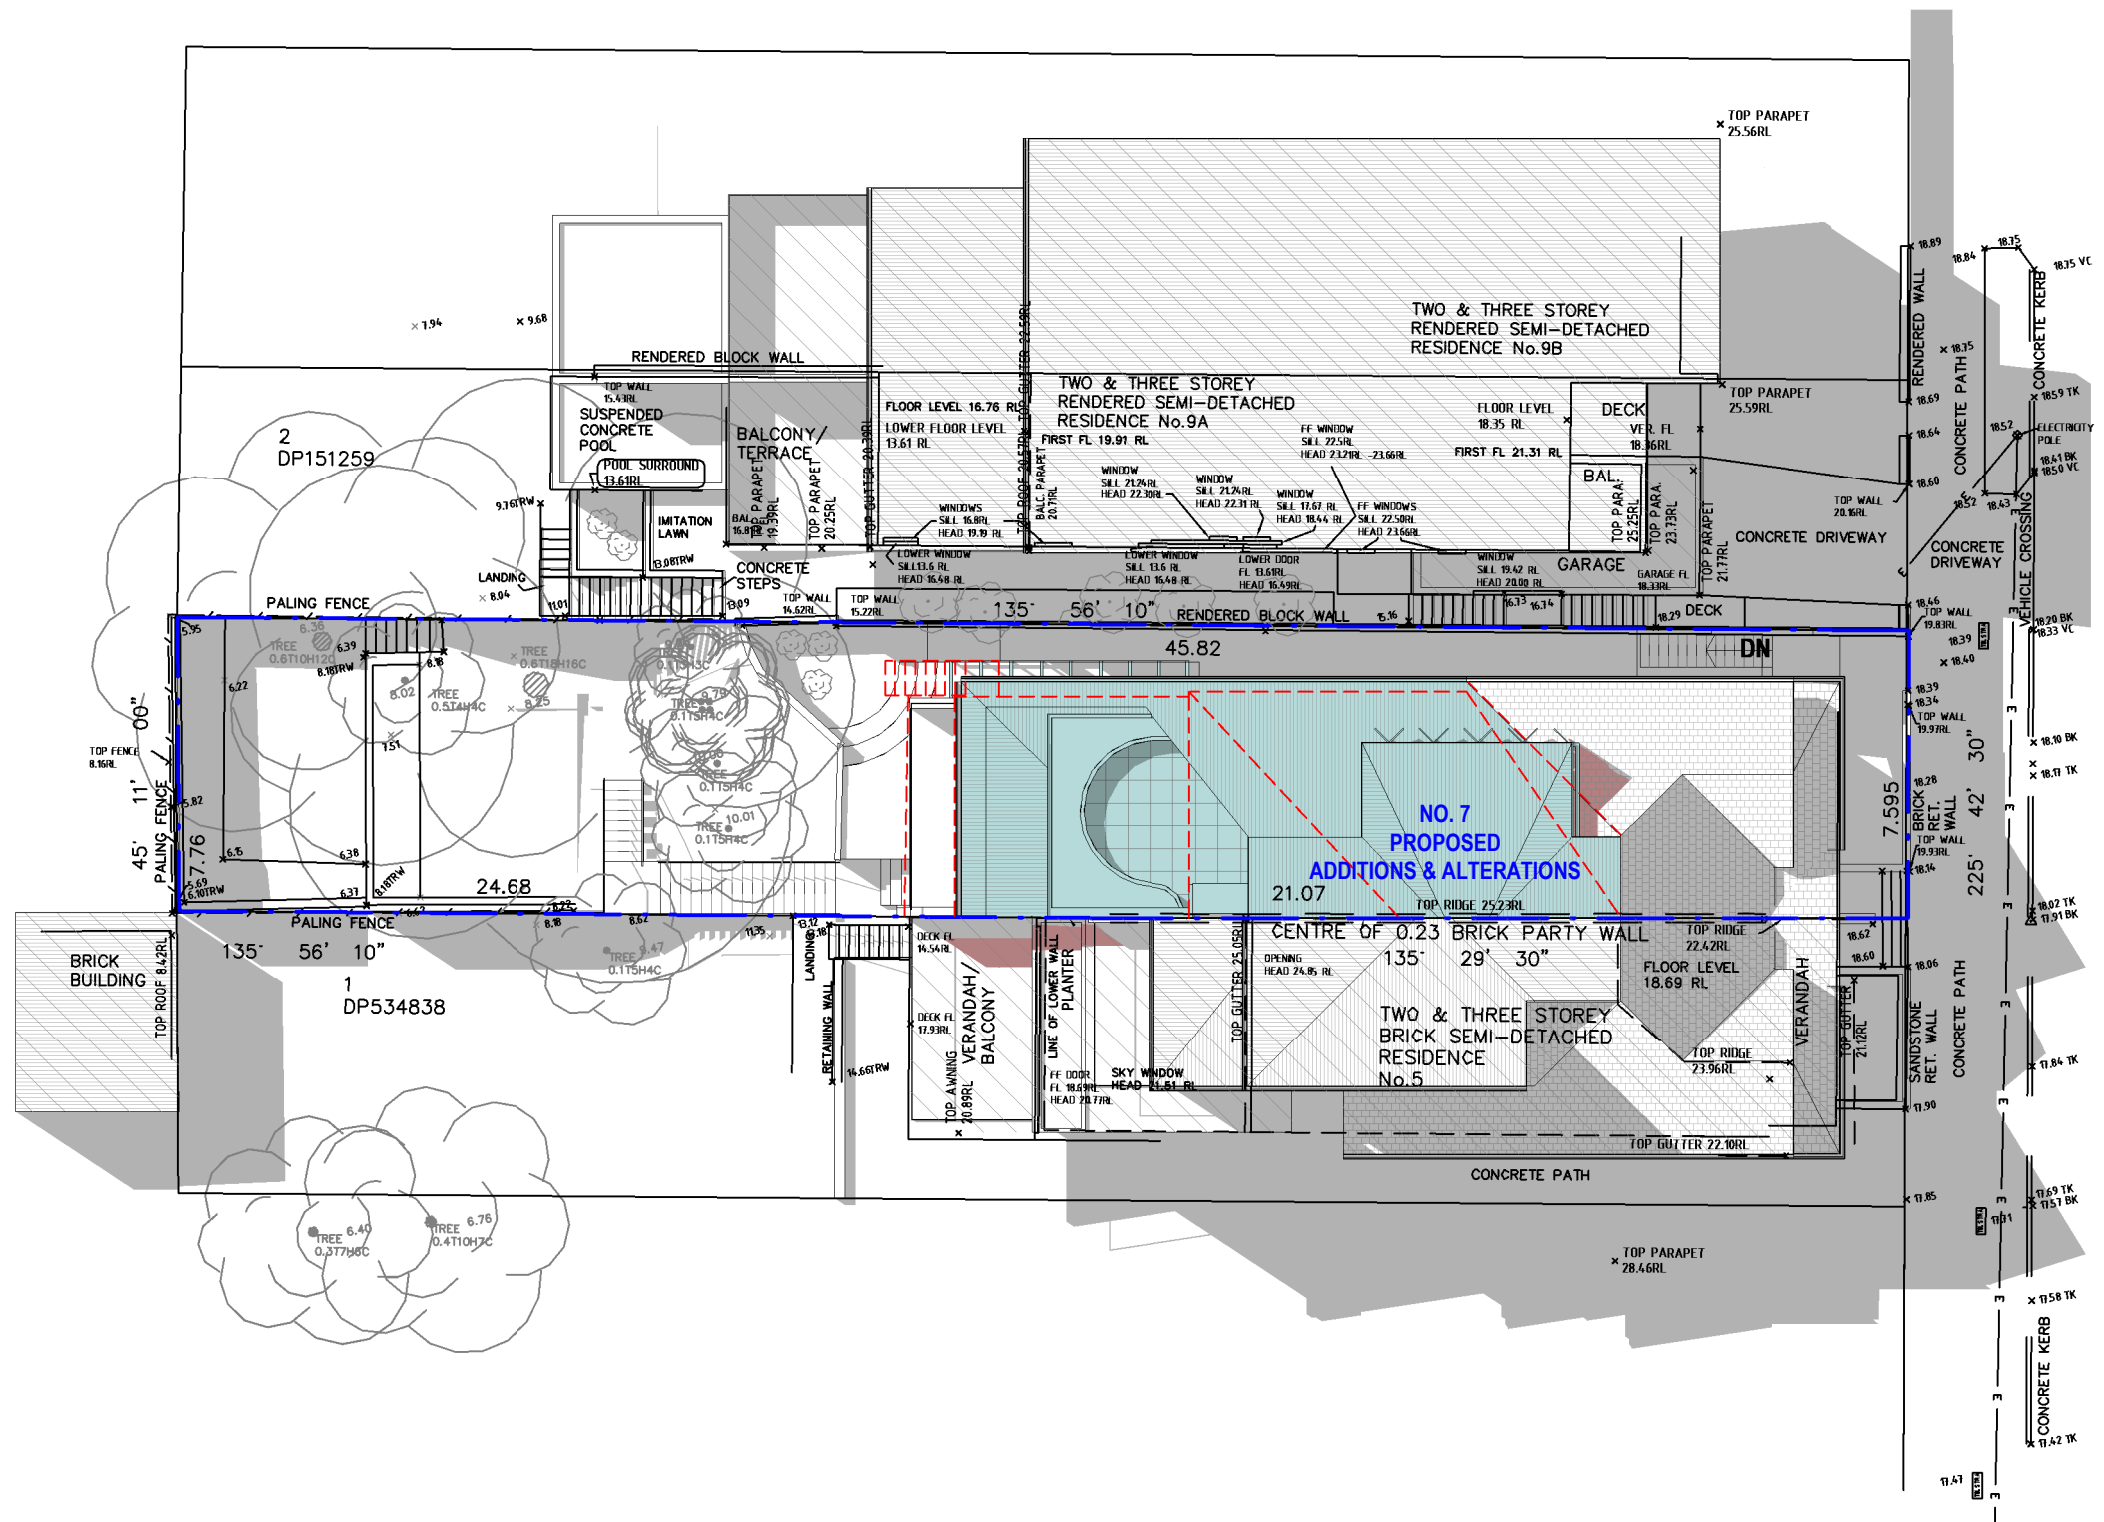

STREET
(18.29 WIDE)
CLIFF

LEGEND:

- [Red dashed line] DENOTES OUTLINE OF EXISTING STRUCTURES TO BE DEMOLISHED
- [Grey fill] DENOTES AREA OF EXISTING & SURROUNDING BUILDING SHADOW
- [Light blue fill] DENOTES AREA OF PROPOSED ADDITIONS & ALTERATIONS
- [Red fill] DENOTES AREA OF PROPOSED ADDITIONAL BUILDING SHADOW

NOTE:

SHADOWS SHOWN HAVE BEEN COMPILED FROM INFORMATION FROM DETAIL & LEVEL SURVEY BY GEOGRAPHIC SOLUTIONS SURVEYORS REF NO. 5417 DATED 11/11/2023 & ARCHITECTURAL PLANS SUPPLIED BY BARBARA BAGOT ARCHITECTURE JOB REF. 0152 REV.D DATED 06.11.24

Shadowing June 21st 12.00pm
1 : 200

Cad Draft P/L

ABN 27 083 288 153

SUITE 1, 505 BALMAIN ROAD,
LILYFIELD, NSW
P.O.BOX 446 GLADESVILLE 2111

SHADOW ANALYSIS CONSULTANTS

MOBILE: 0410 699919

info@caddraftnsw.com.au



No.	Description	Date

SHADOW DIAGRAMS:
No. 7 CLIFF STREET
MANLY

CLIENT: C/- BARBARA BAGOT ARCHITECTURE

Shadowing June 21st 12.00pm

Project number	24-139	A103	
Date	08-11-24		
Drawn by	KP		
Checked by	JD	Scale	1 : 200

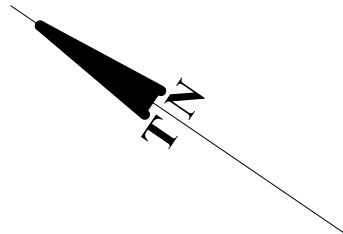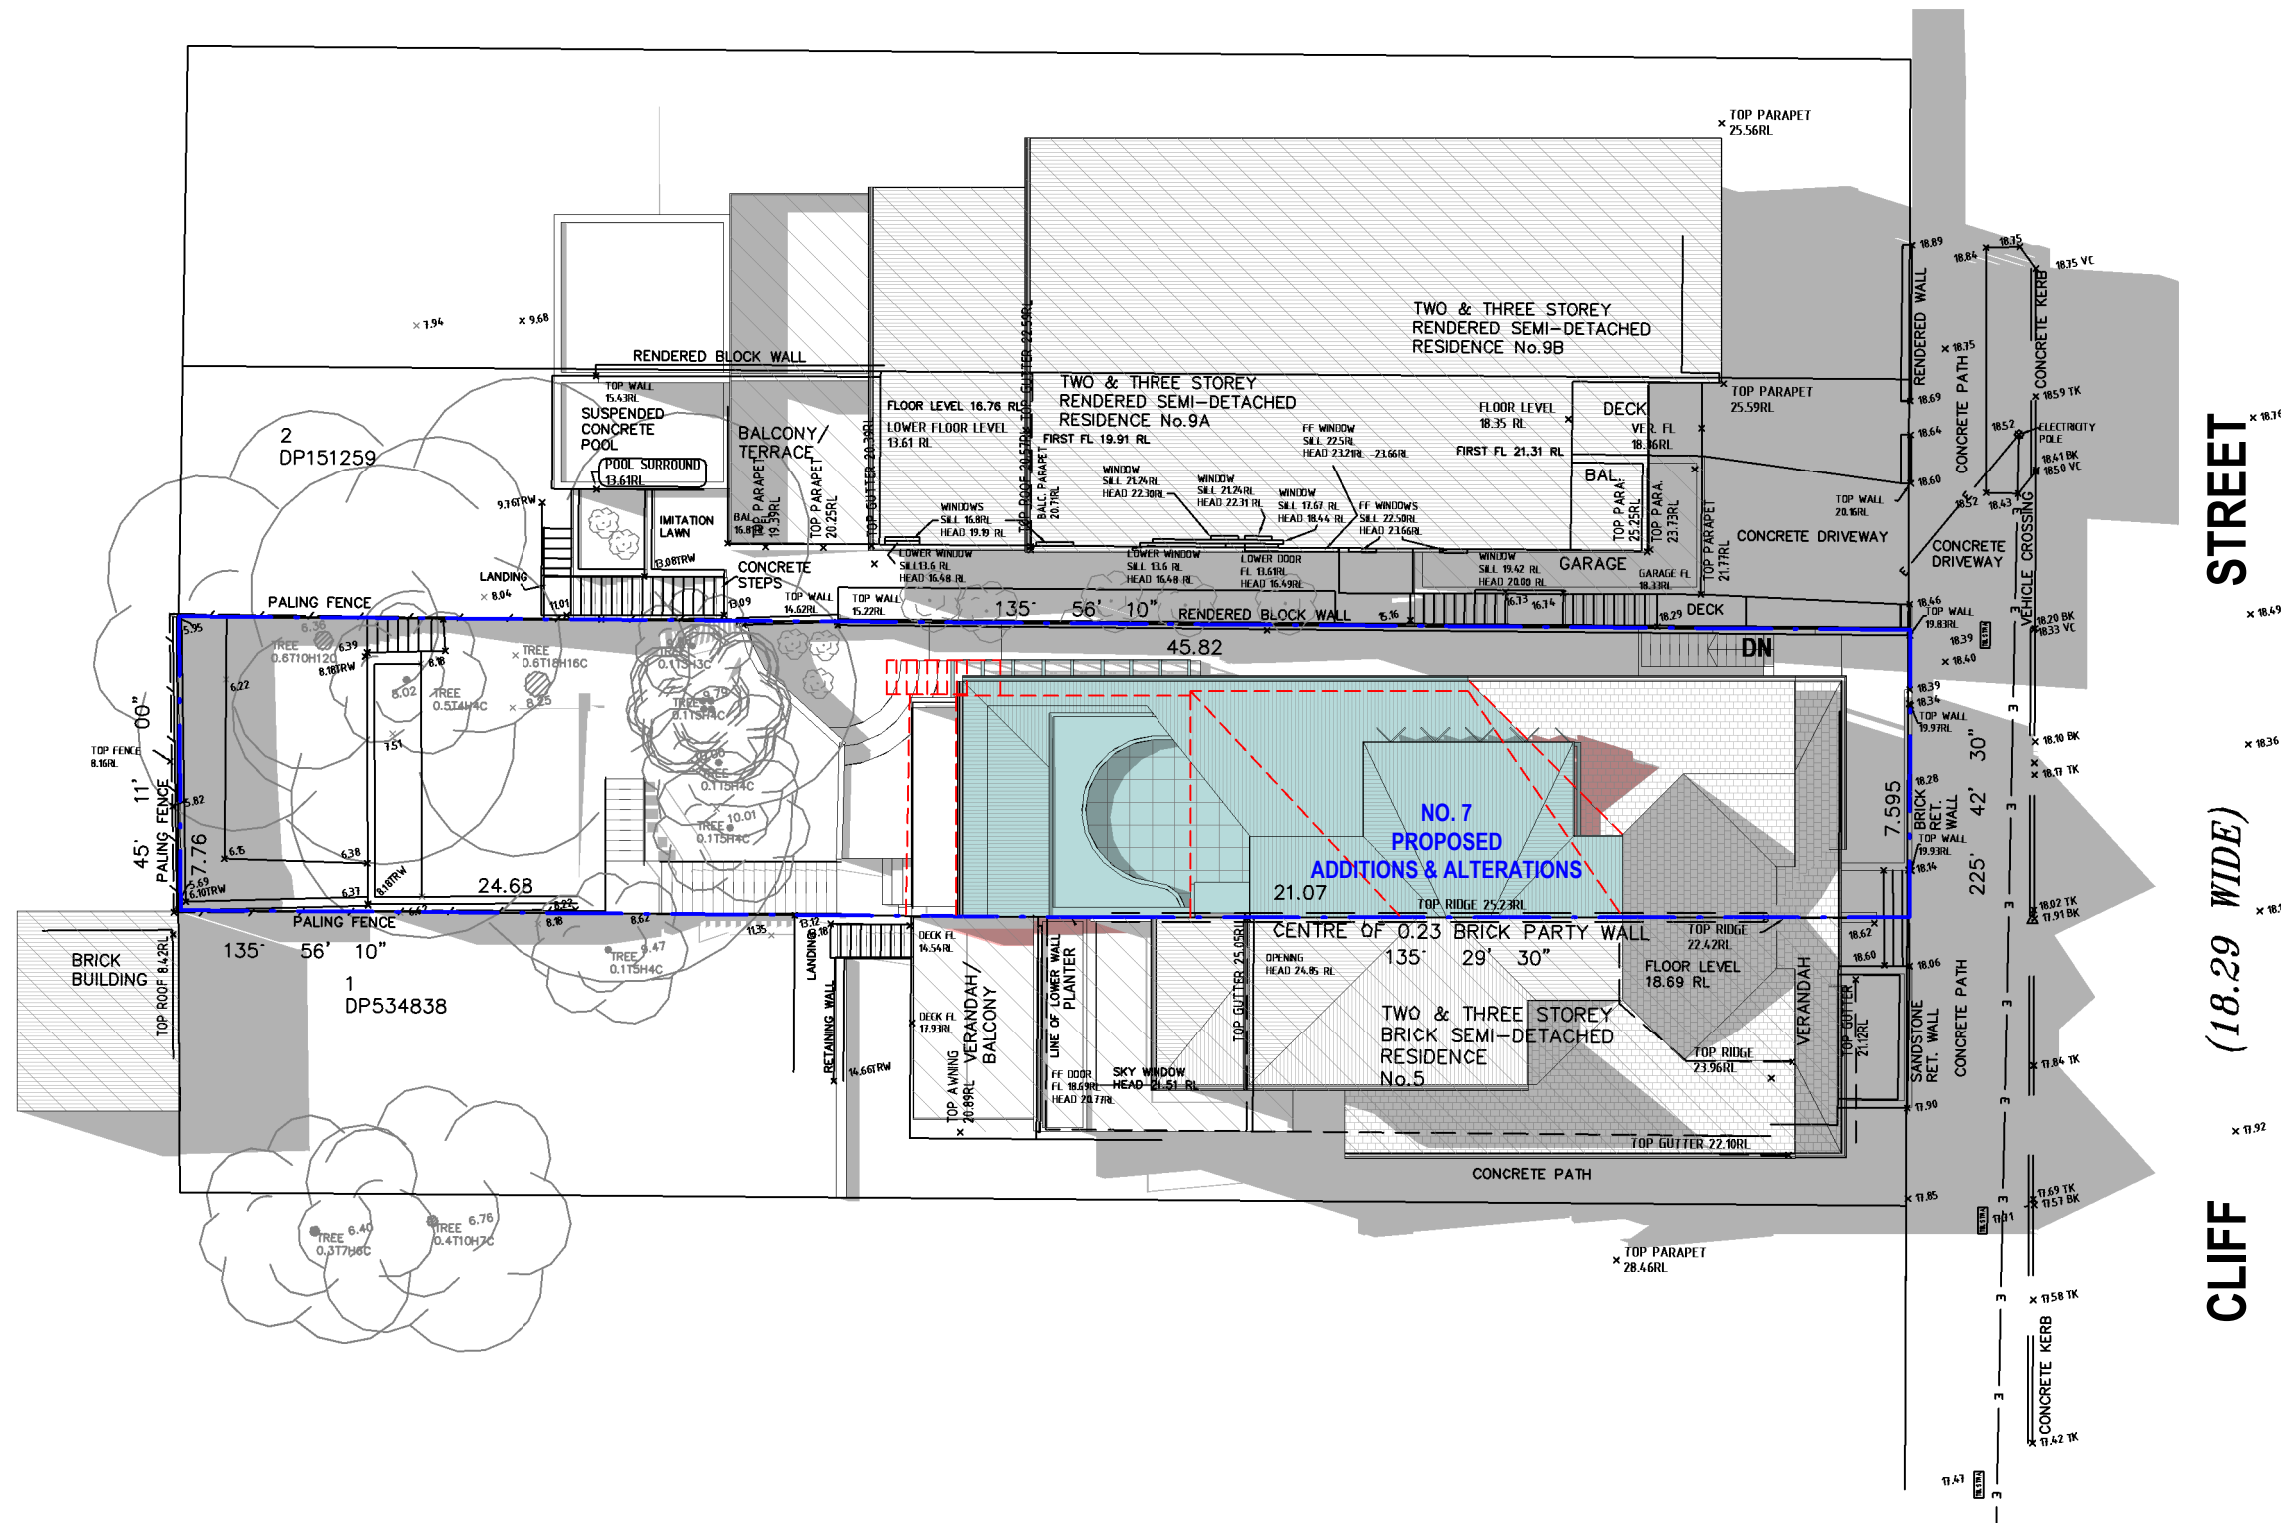

STREET

(18.29 WIDE)

CLIFF

LEGEND:

- DENOTES OUTLINE OF EXISTING STRUCTURES TO BE DEMOLISHED
- DENOTES AREA OF EXISTING & SURROUNDING BUILDING SHADOW
- DENOTES AREA OF PROPOSED ADDITIONS & ALTERATIONS
- DENOTES AREA OF PROPOSED ADDITIONAL BUILDING SHADOW

NOTE:

SHADOWS SHOWN HAVE BEEN COMPILED FROM INFORMATION FROM DETAIL & LEVEL SURVEY BY GEOGRAPHIC SOLUTIONS SURVEYORS REF NO. 5417 DATED 11/11/2023 & ARCHITECTURAL PLANS SUPPLIED BY BARBARA BAGOT ARCHITECTURE JOB REF. 0152 REV.D DATED 06.11.24

Shadowing June 21st 1.00pm
1 : 200

Cad Draft P/L

ABN 27 083 288 153

SUITE 1, 505 BALMAIN ROAD,
LILYFIELD, NSW
P.O.BOX 446 GLADESVILLE 2111

SHADOW ANALYSIS CONSULTANTS

MOBILE: 0410 699919

info@caddraftnsw.com.au


No.	Description	Date

SHADOW DIAGRAMS:
No. 7 CLIFF STREET
MANLY

CLIENT: C/- BARBARA BAGOT ARCHITECTURE

Shadowing June 21st 1.00pm

Project number	24-139	A104
Date	08-11-24	
Drawn by	KP	
Checked by	JD	Scale
		1 : 200

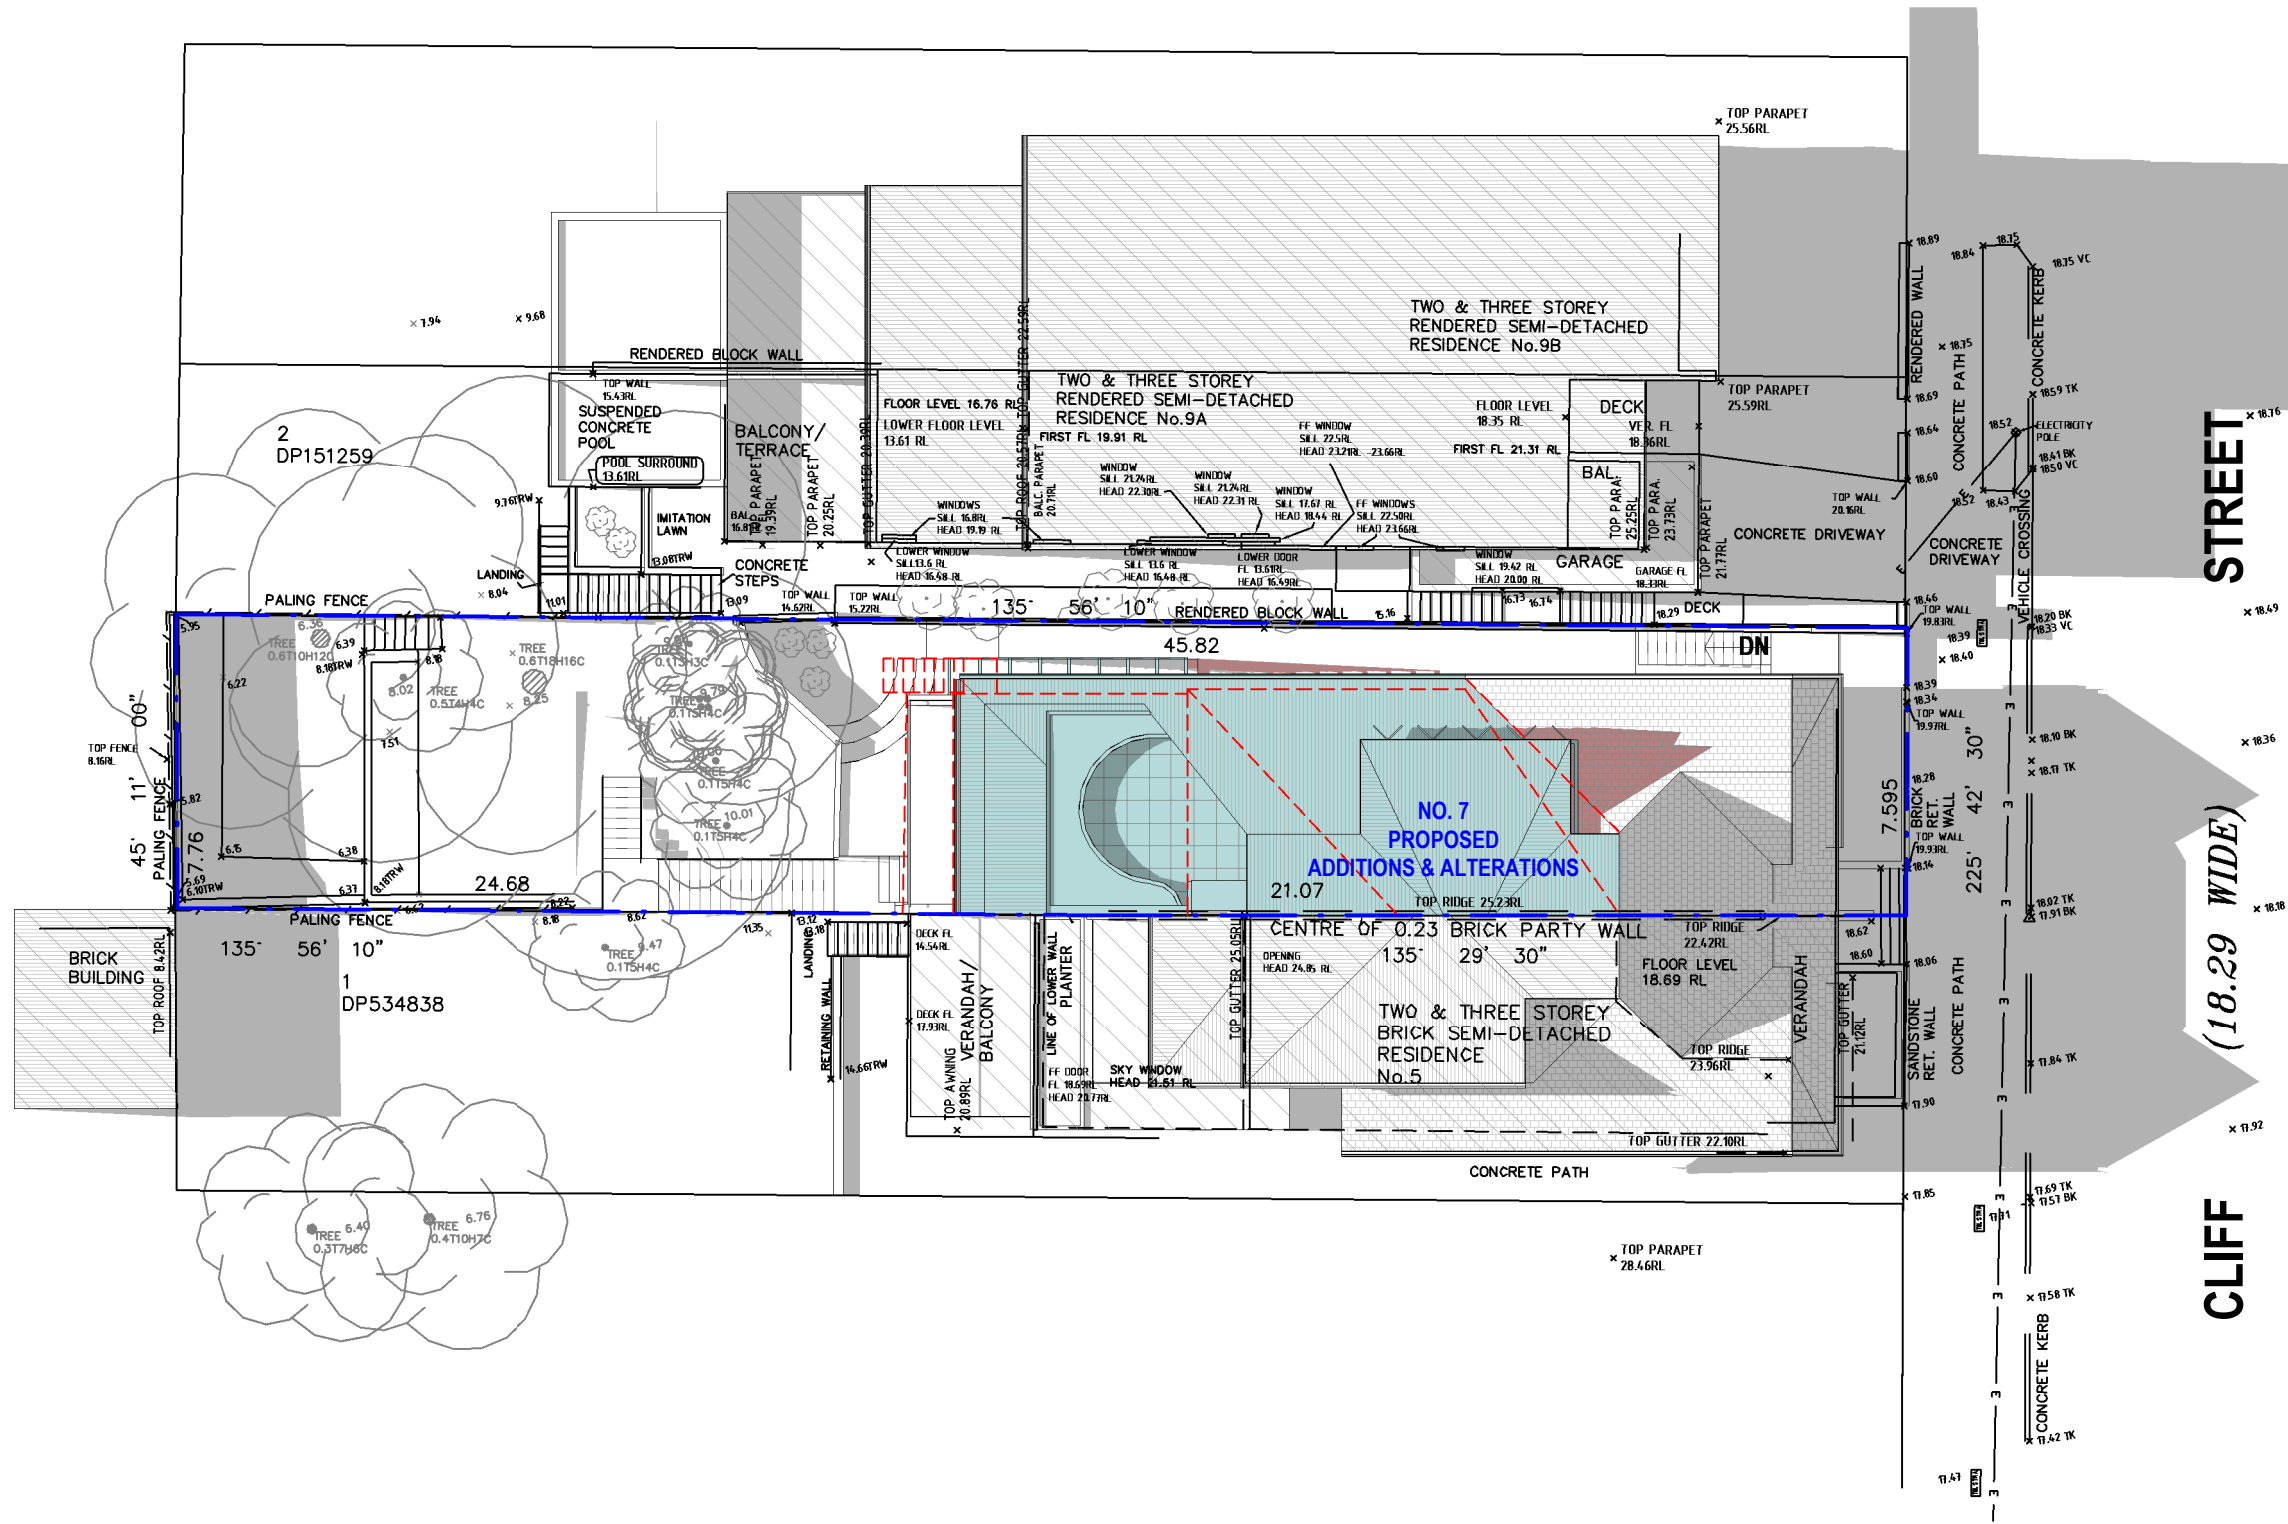

LEGEND:

- DENOTES OUTLINE OF EXISTING STRUCTURES TO BE DEMOLISHED
- DENOTES AREA OF EXISTING & SURROUNDING BUILDING SHADOW
- DENOTES AREA OF PROPOSED ADDITIONS & ALTERATIONS
- DENOTES AREA OF PROPOSED ADDITIONAL BUILDING SHADOW

NOTE:

SHADOWS SHOWN HAVE BEEN COMPILED FROM INFORMATION FROM DETAIL & LEVEL SURVEY BY GEOGRAPHIC SOLUTIONS SURVEYORS REF NO. 5417 DATED 11/11/2023 & ARCHITECTURAL PLANS SUPPLIED BY BARBARA BAGOT ARCHITECTURE JOB REF. 0152 REV.D DATED 06.11.24

Shadowing June 21st 2.00pm
1 : 200

Cad Draft P/L

ABN 27 083 288 153

SUITE 1, 505 BALMAIN ROAD,
LILYFIELD, NSW
P.O.BOX 446 GLADESVILLE 2111

SHADOW ANALYSIS CONSULTANTS

MOBILE: 0410 699919

info@caddraftnsw.com.au

No.	Description	Date

SHADOW DIAGRAMS:
No. 7 CLIFF STREET
MANLY


CLIENT: C/- BARBARA BAGOT ARCHITECTURE

Shadowing June 21st 2.00pm

Project number	24-139	A105
Date	08-11-24	
Drawn by	KP	
Checked by	JD	

Scale

1 : 200

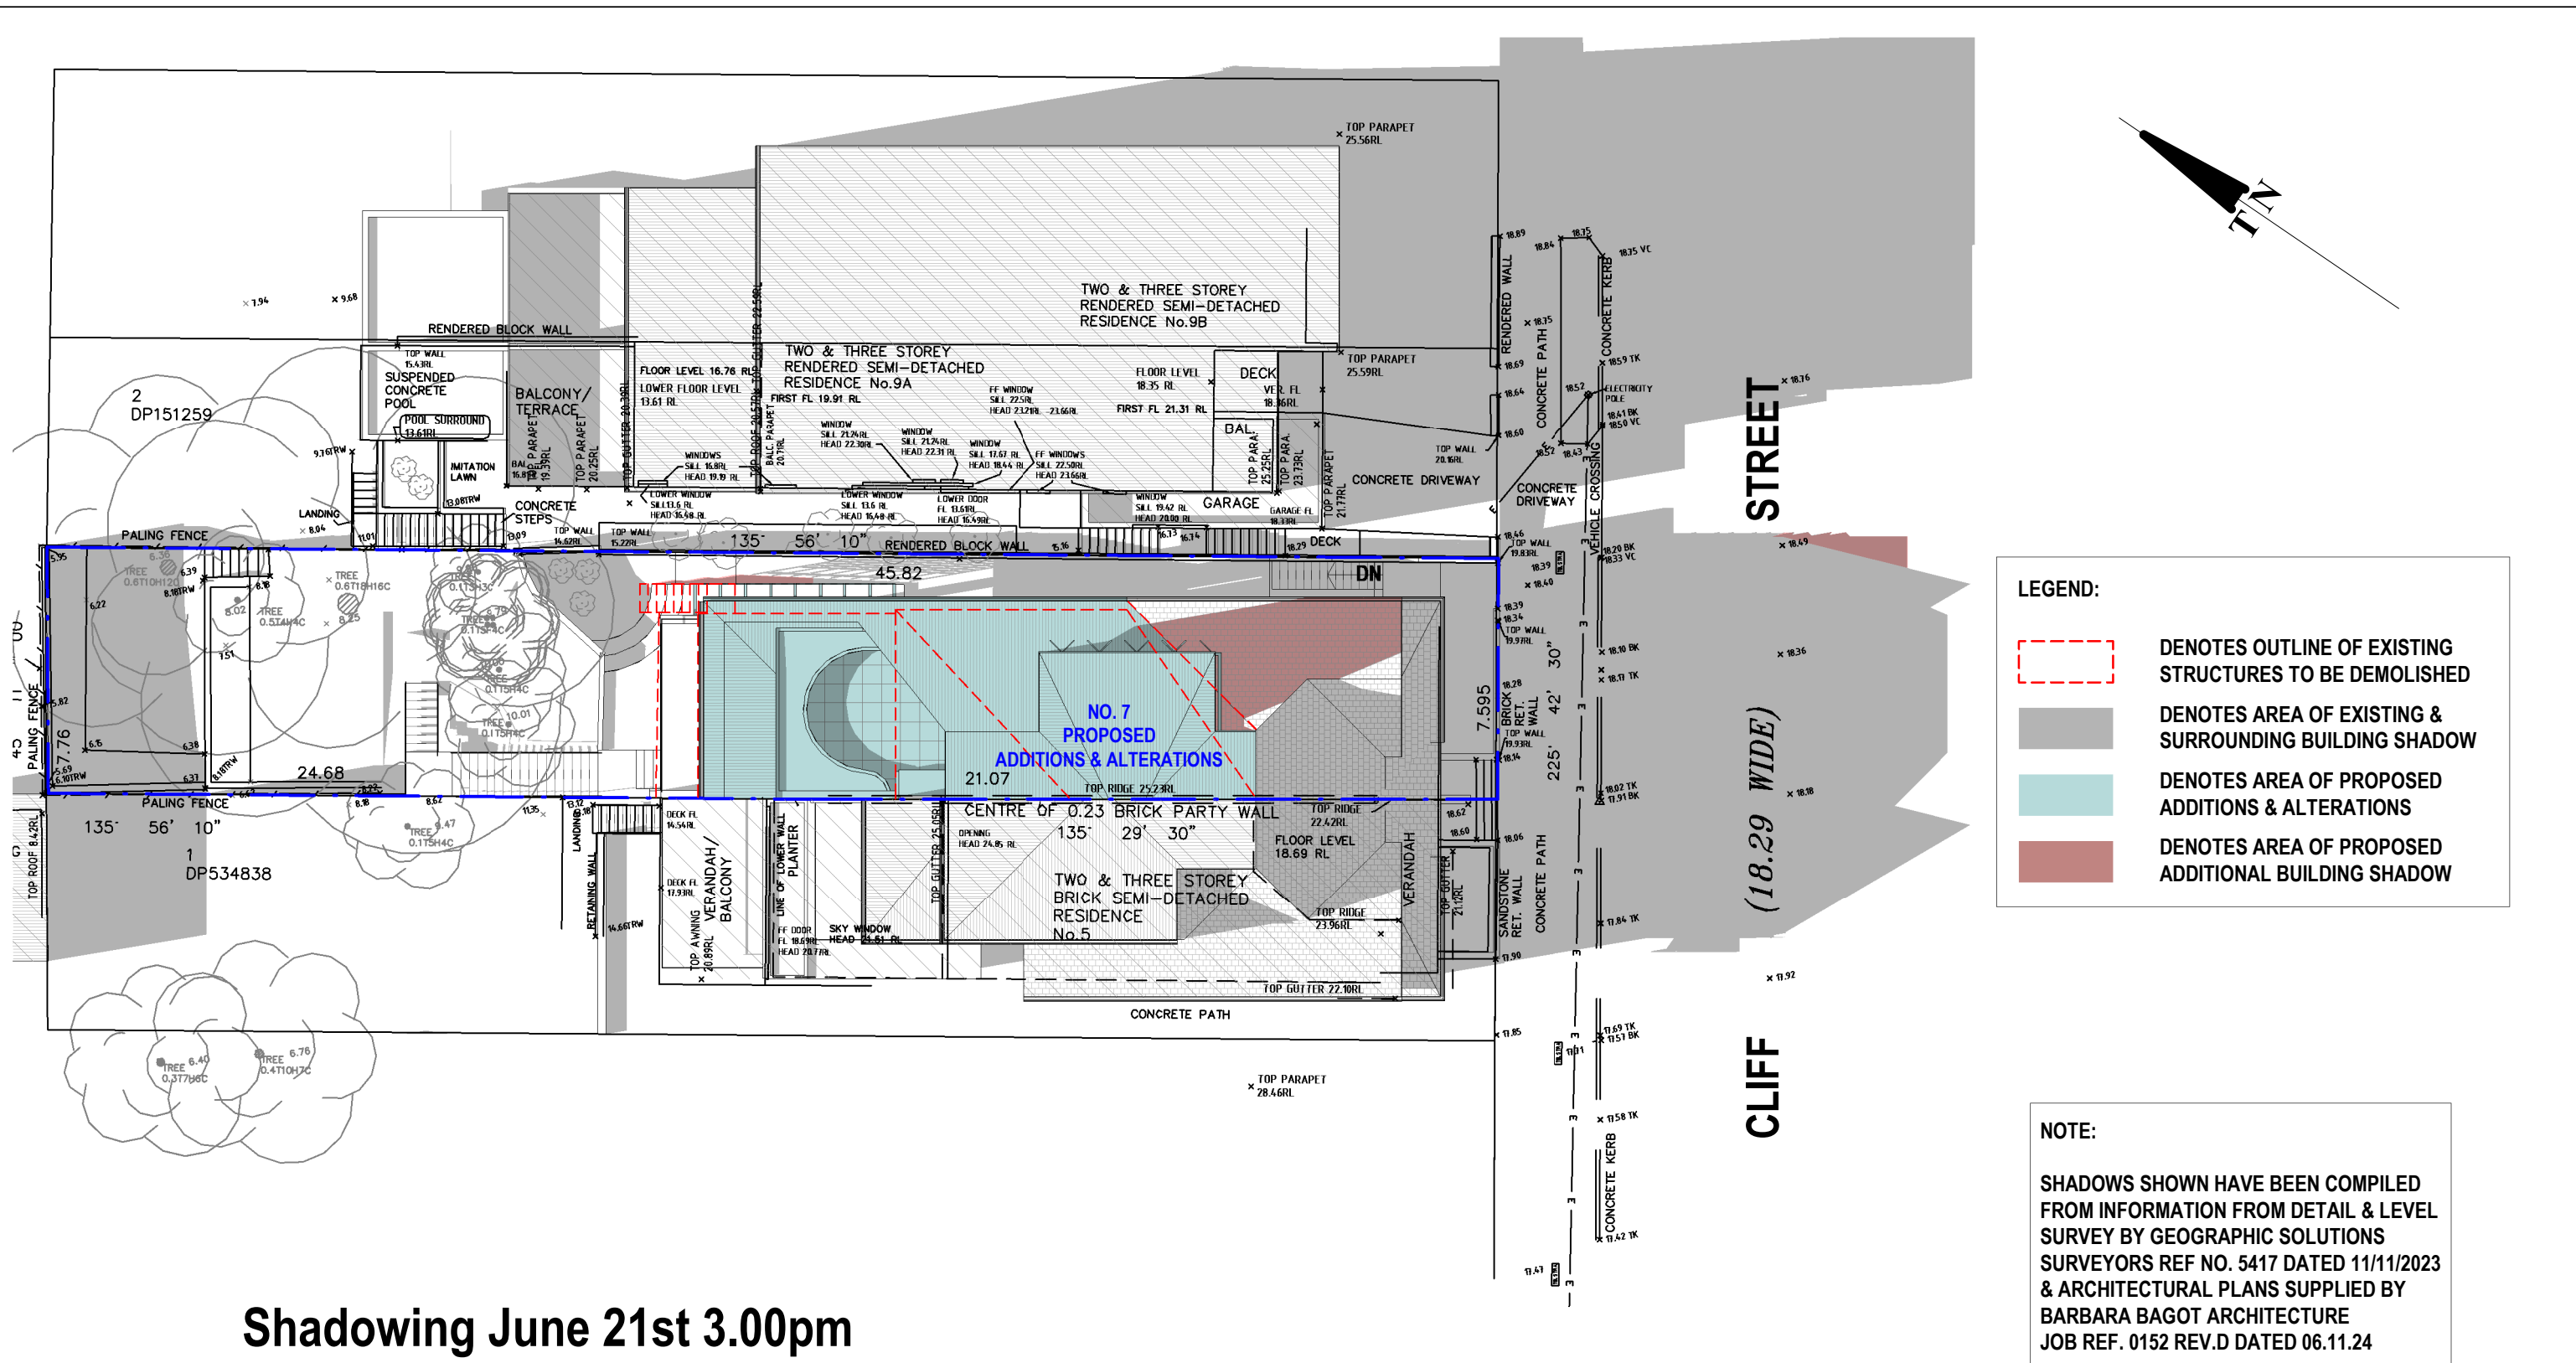

Cad Draft P/L

ABN 27 083 288 153

SUITE 1, 505 BALMAIN ROAD,
LILYFIELD, NSW
P.O.BOX 446 GLADESVILLE 2111

SHADOW ANALYSIS CONSULTANTS

MOBILE: 0410 699919

info@caddraftnsw.com.au


No.	Description	Date

SHADOW DIAGRAMS:
No. 7 CLIFF STREET
MANLY


CLIENT: C/- BARBARA BAGOT ARCHITECTURE

Shadowing June 21st 3.00pm

Project number	24-139	A106
Date	08-11-24	
Drawn by	KP	
Checked by	JD	Scale
		1 : 200

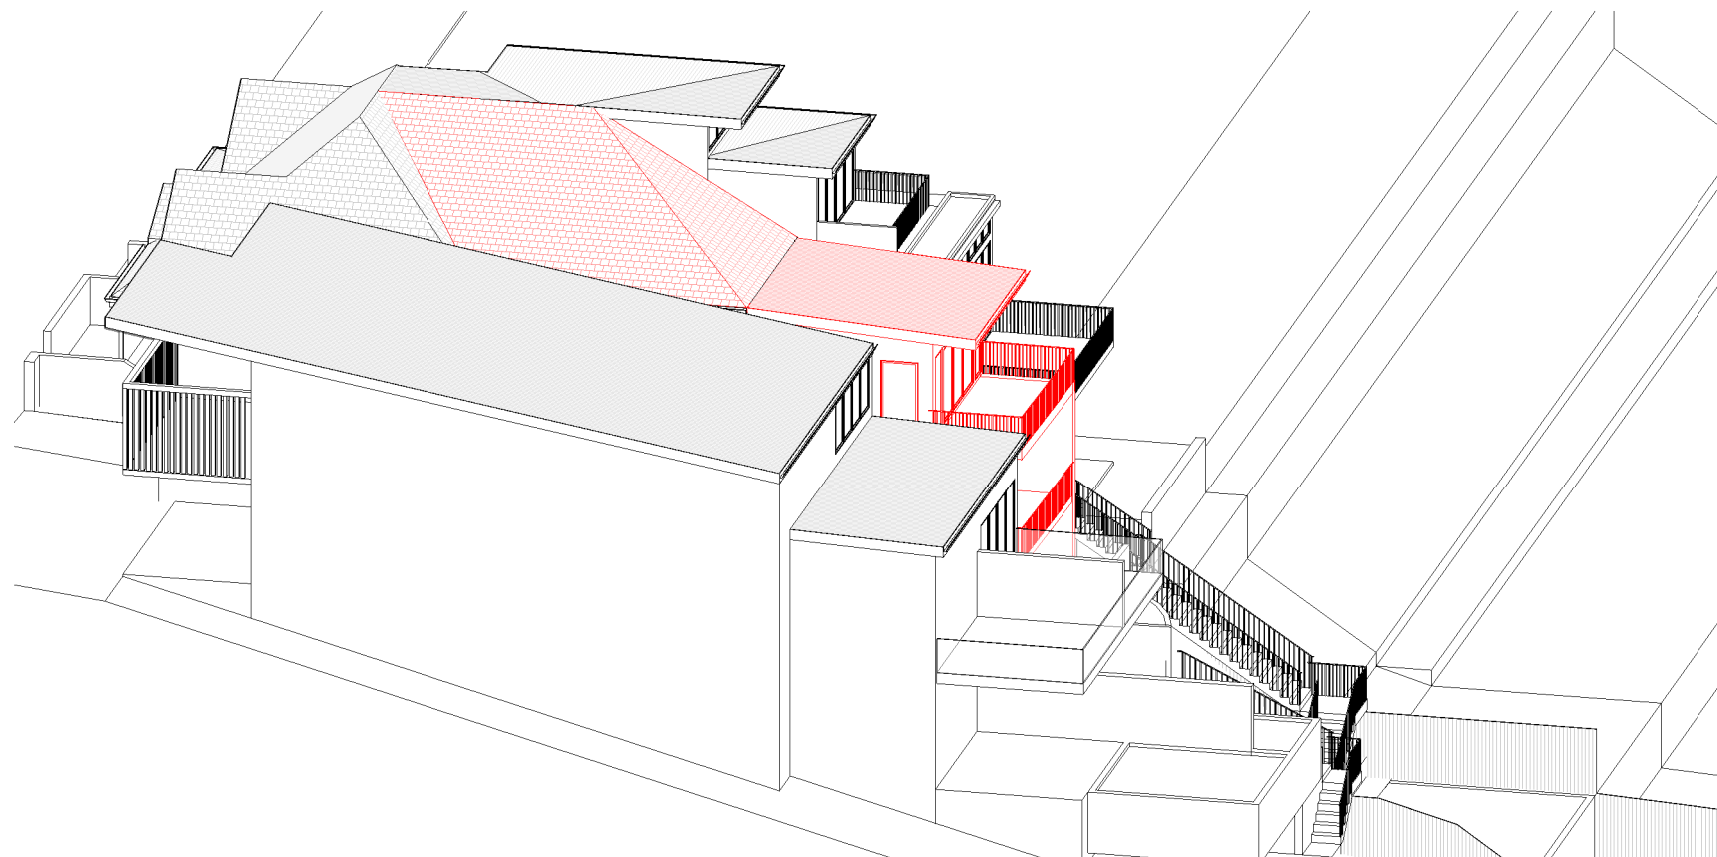

June 21st 9.00am Existing

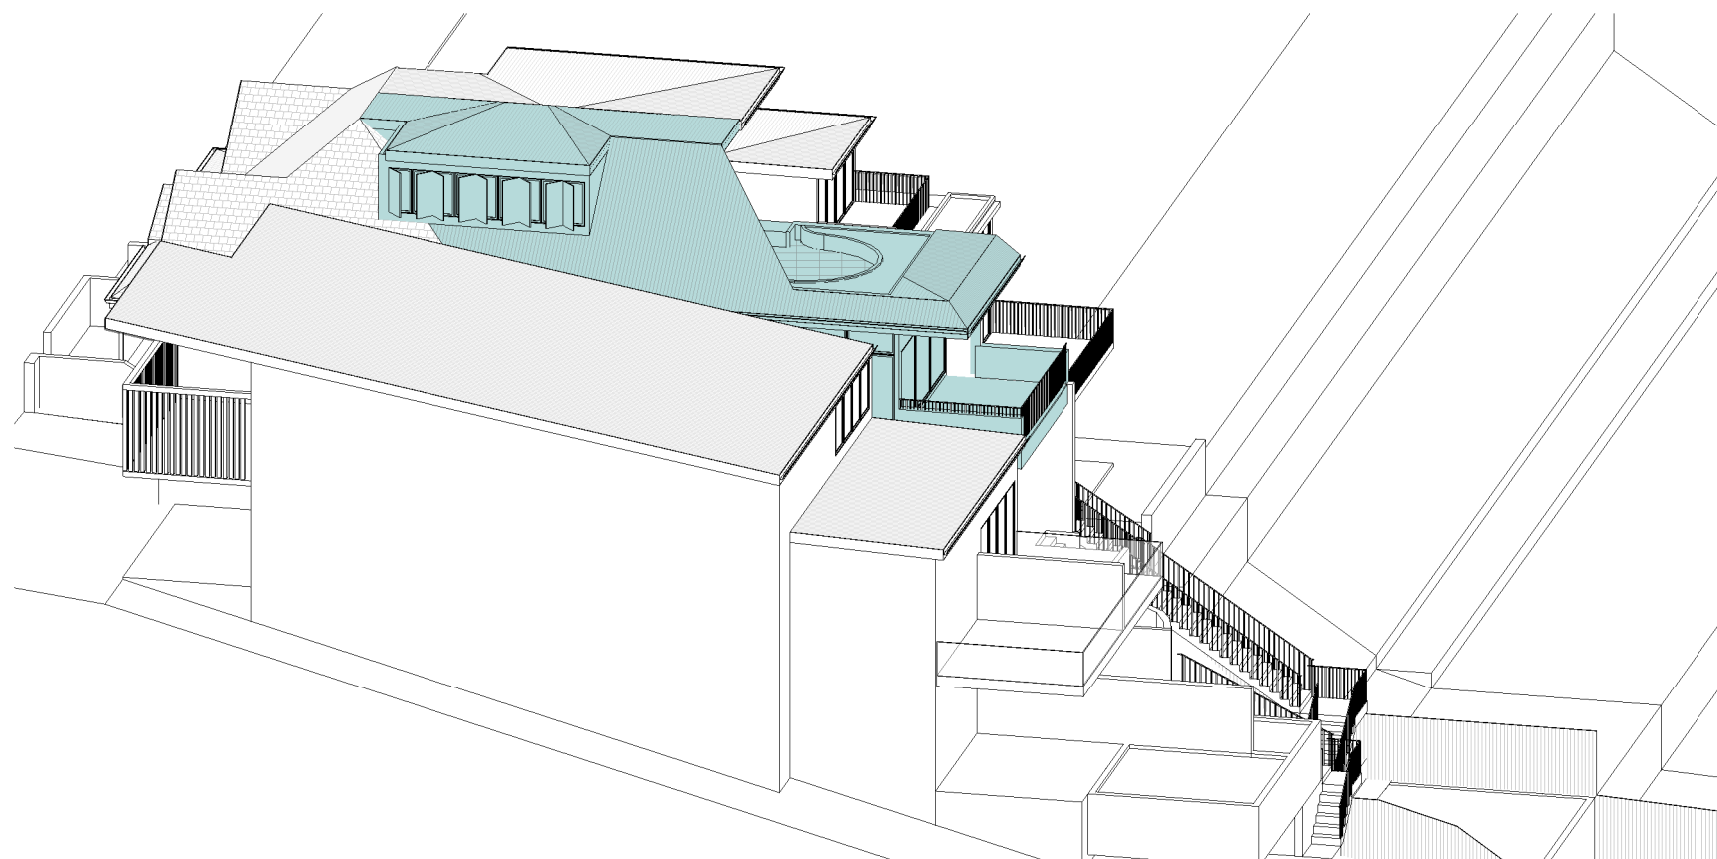

June 21st 9.00am Proposed

Cad Draft P/L

ABN 27 083 288 153

SUITE 1, 505 BALMAIN ROAD,
LILYFIELD, NSW
P.O.BOX 446 GLADESVILLE 2111

SHADOW ANALYSIS CONSULTANTS

MOBILE: 0410 699919

info@caddraftnsw.com.au

No.	Description	Date

SHADOW DIAGRAMS:
No. 7 CLIFF STREET
MANLY

CLIENT: C/- BARBARA BAGOT ARCHITECTURE

3D Sun Views June 21st 9.00am

Project number 24-139


Date 08-11-24

Drawn by KP


Checked by JD

Scale

A107

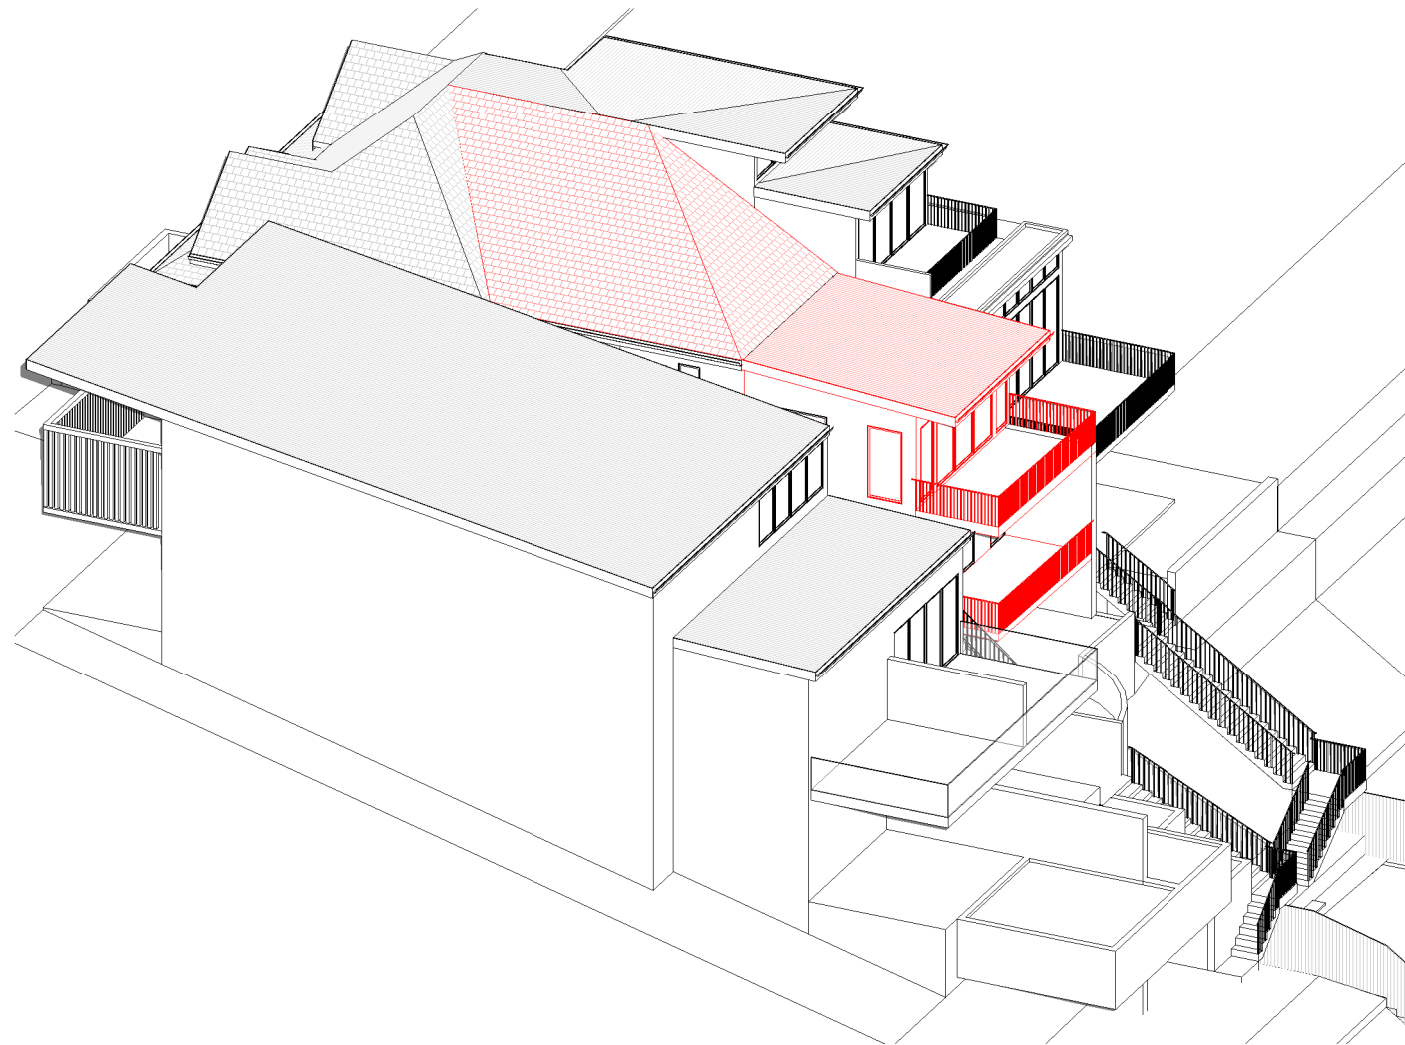

June 21st 10.00am Existing

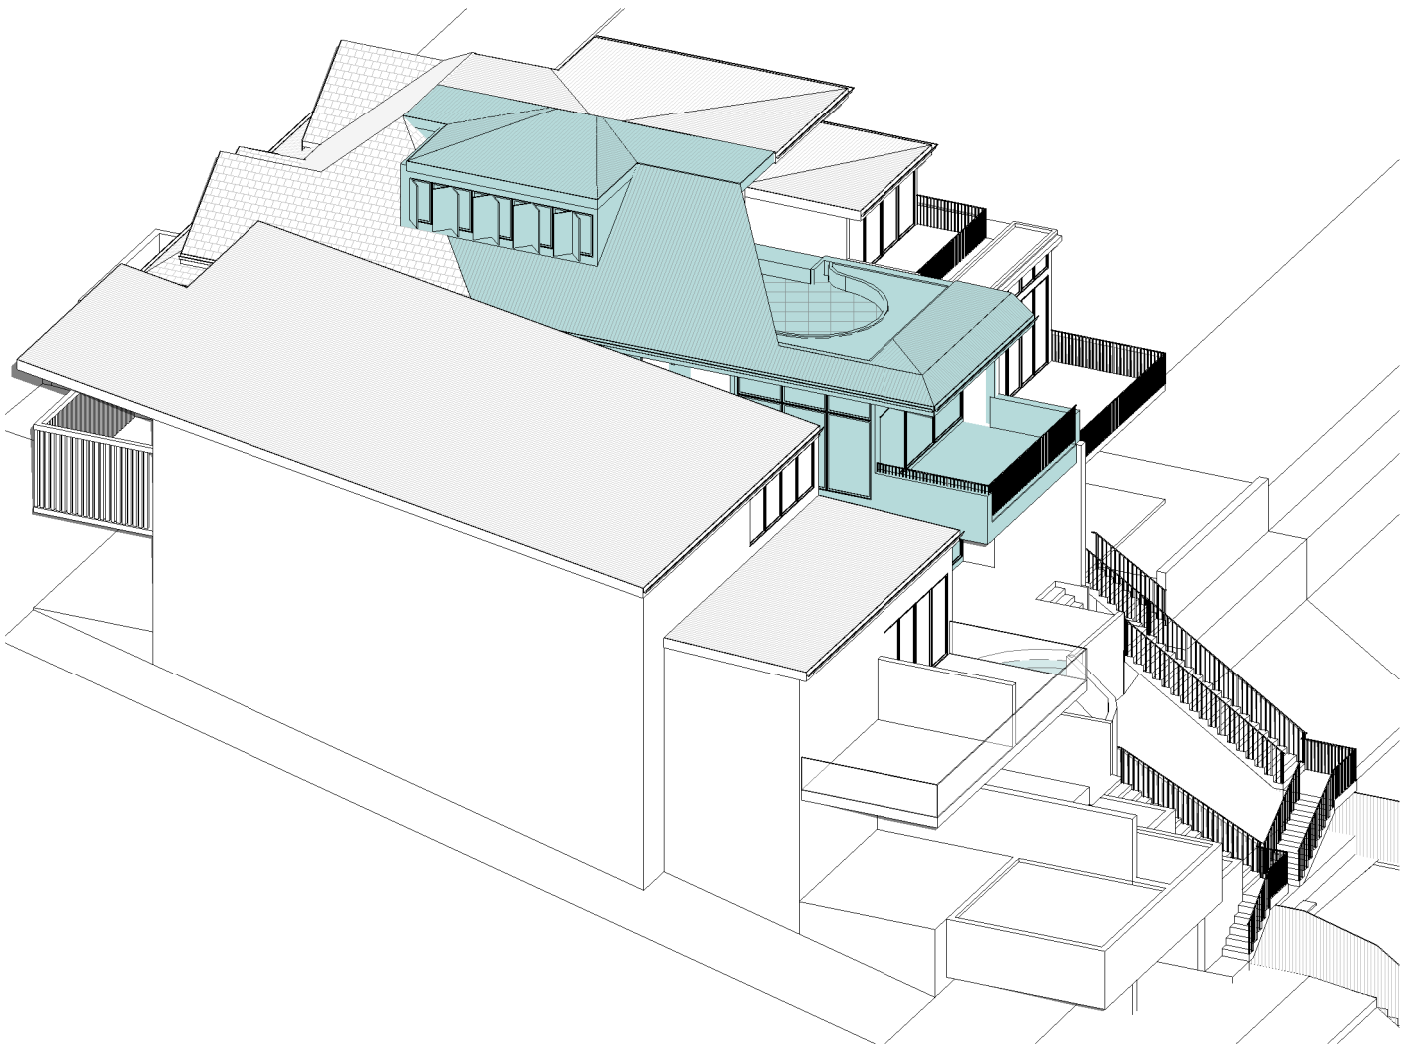

June 21st 10.00am Proposed

Cad Draft P/L

ABN 27 083 288 153

SUITE 1, 505 BALMAIN ROAD,
LILYFIELD, NSW
P.O.BOX 446 GLADESVILLE 2111

SHADOW ANALYSIS CONSULTANTS

MOBILE: 0410 699919

info@caddraftnsw.com.au

No.	Description	Date

SHADOW DIAGRAMS:
No. 7 CLIFF STREET
MANLY


CLIENT: C/- BARBARA BAGOT ARCHITECTURE

3D Sun Views June 21st 10.00am


Project number	24-139
Date	08-11-24
Drawn by	KP
Checked by	JD

A108

Scale

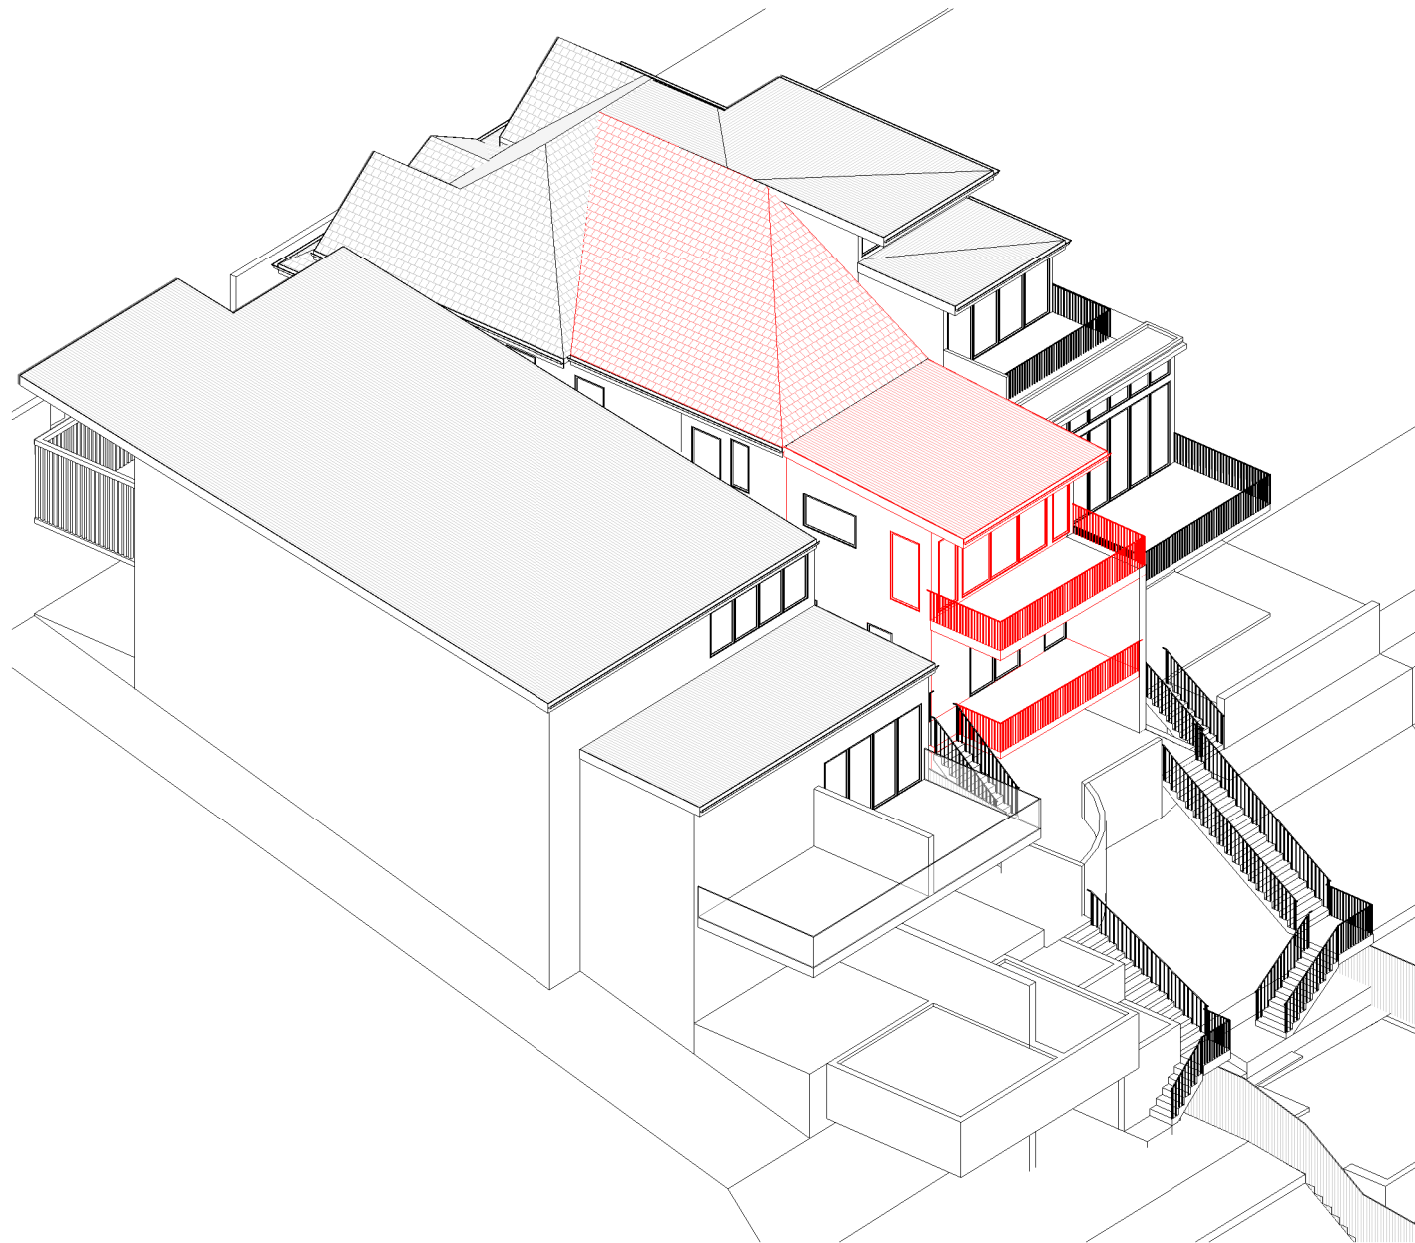

June 21st 11.00am Existing

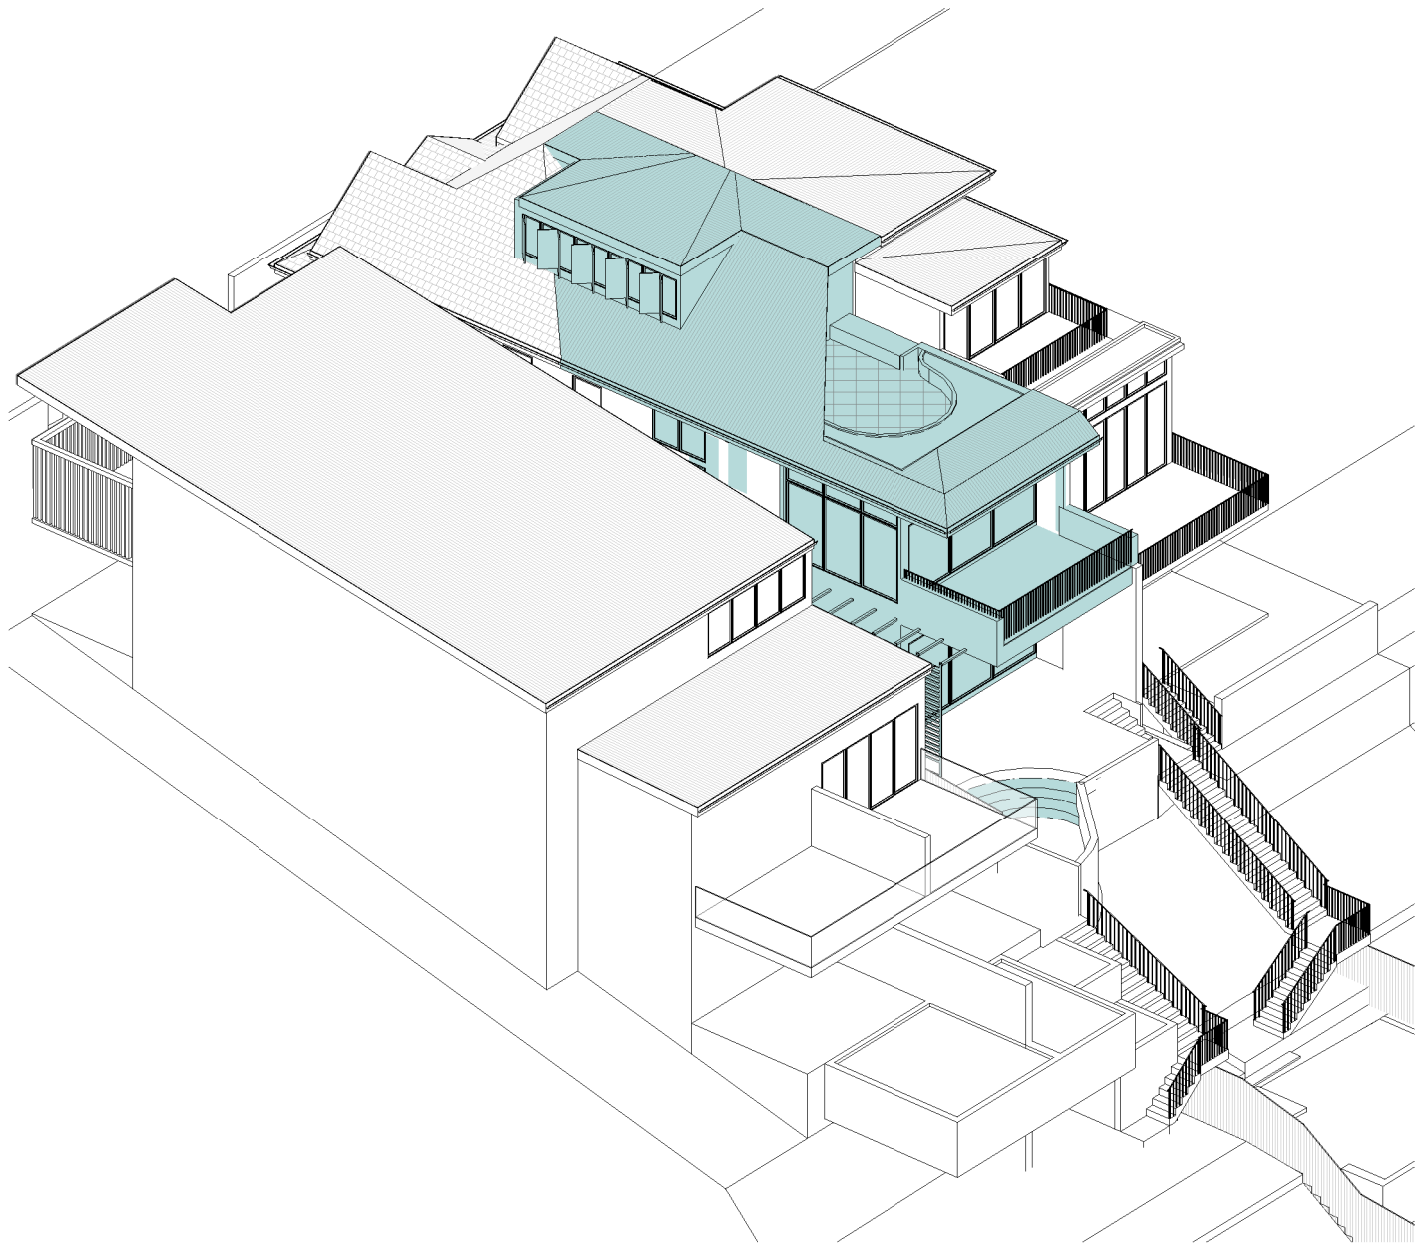

June 21st 11.00am Proposed

Cad Draft P/L

ABN 27 083 288 153

SUITE 1, 505 BALMAIN ROAD,
LILYFIELD, NSW
P.O.BOX 446 GLADESVILLE 2111

SHADOW ANALYSIS CONSULTANTS

MOBILE: 0410 699919

info@caddraftnsw.com.au

No.	Description	Date

SHADOW DIAGRAMS:
No. 7 CLIFF STREET
MANLY

CLIENT: C/- BARBARA BAGOT ARCHITECTURE

3D Sun Views June 21st 11.00am

Project number 24-139


Date 08-11-24

Drawn by KP

Checked by JD

A109

Scale

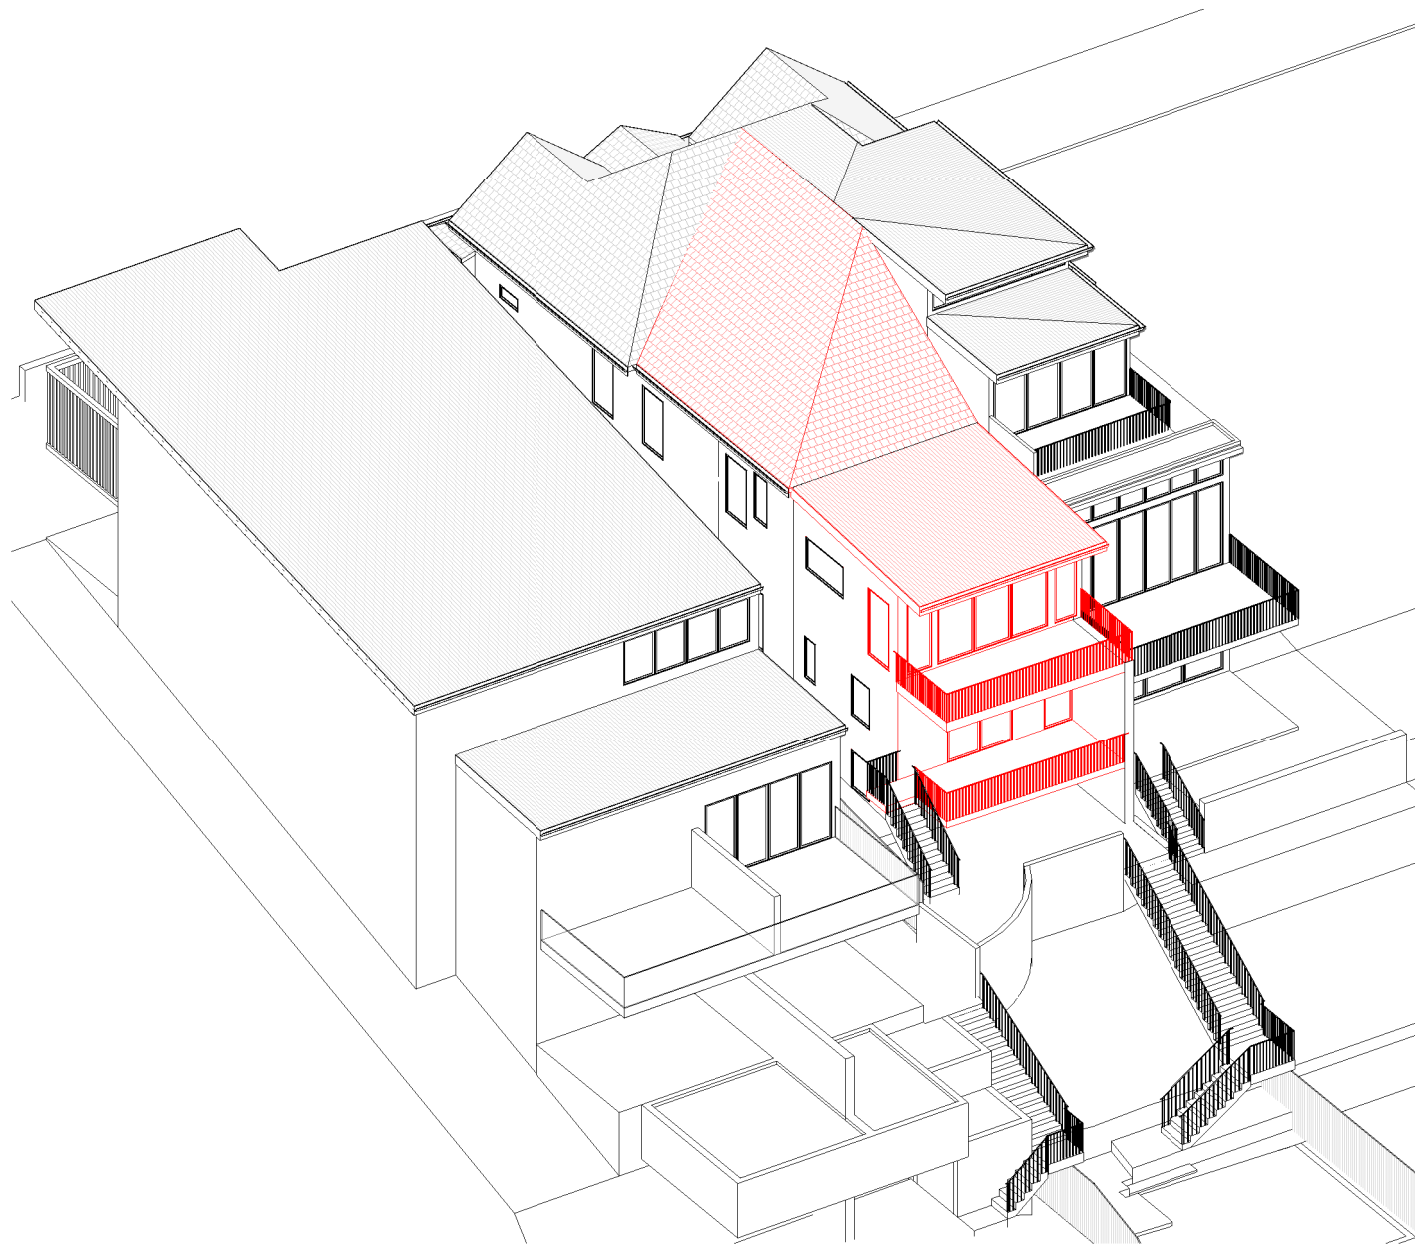

June 21st 12.00pm Existing



June 21st 12.00pm Proposed

Cad Draft P/L

ABN 27 083 288 153

SUITE 1, 505 BALMAIN ROAD,
LILYFIELD, NSW
P.O.BOX 446 GLADESVILLE 2111

SHADOW ANALYSIS CONSULTANTS

MOBILE: 0410 699919

info@caddraftnsw.com.au

No.	Description	Date

SHADOW DIAGRAMS:
No. 7 CLIFF STREET
MANLY

CLIENT: C/- BARBARA BAGOT ARCHITECTURE

3D Sun Views June 21st 12.00pm

Project number 24-139

Date 08-11-24

Drawn by KP


Checked by JD

A110

Scale



June 21st 1.00pm Existing

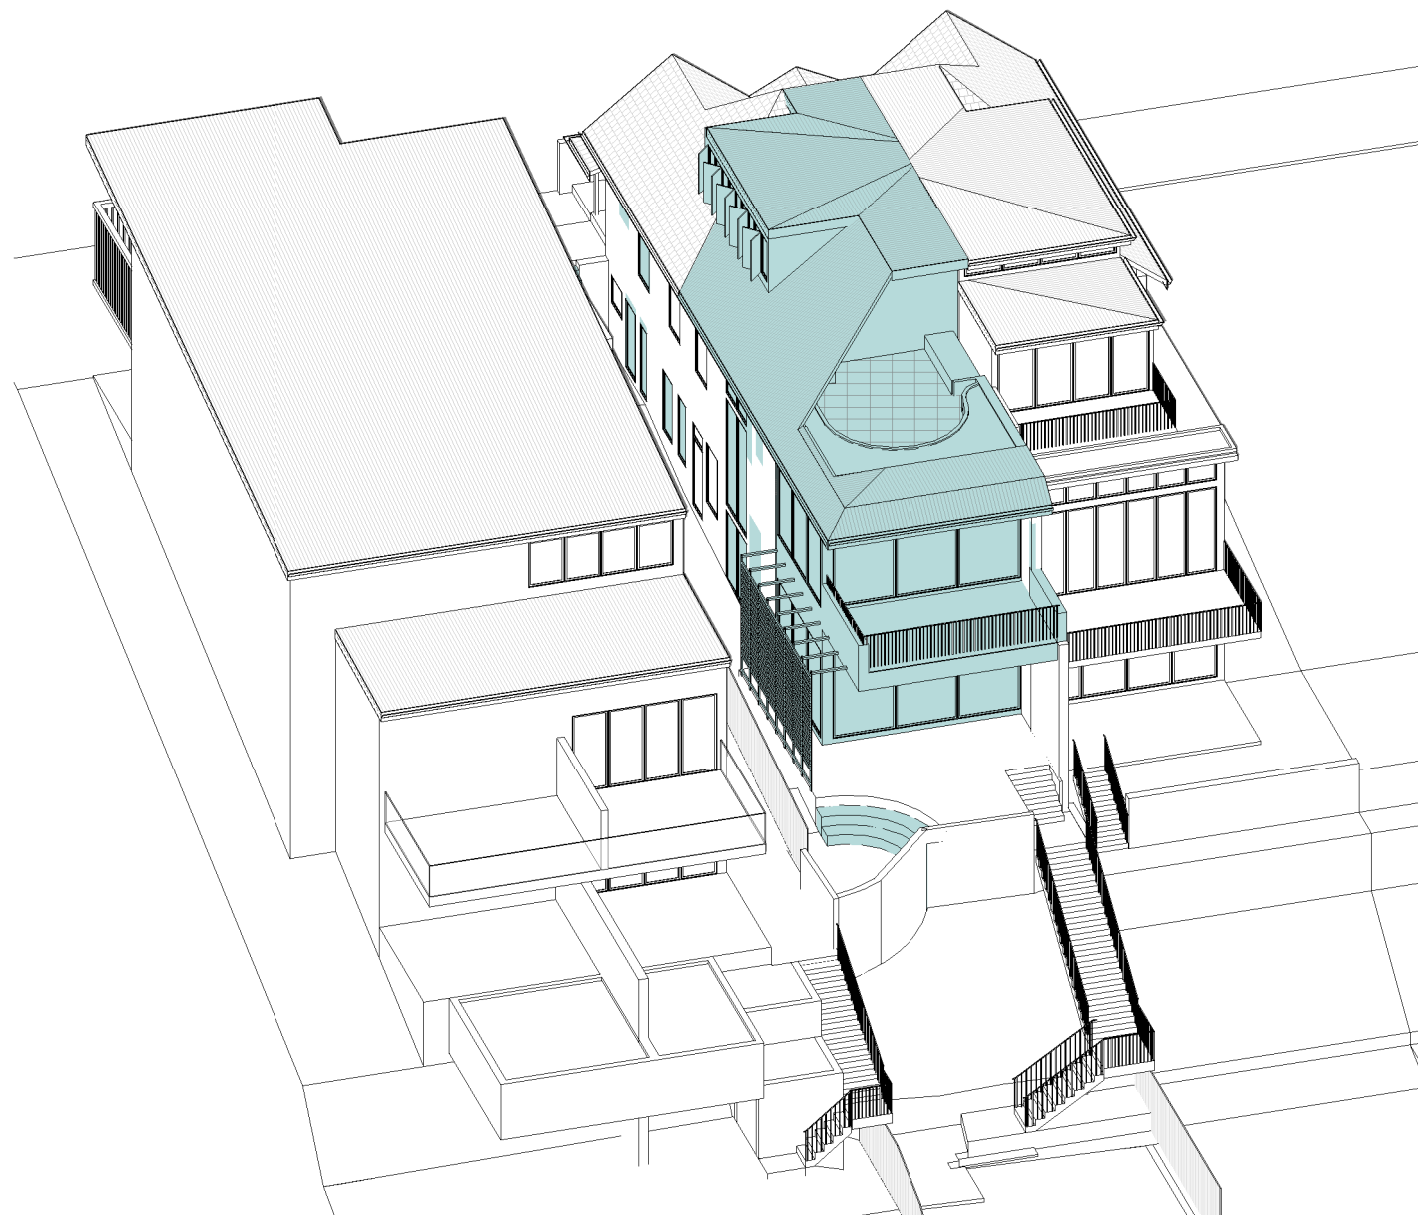

June 21st 1.00pm Proposed

Cad Draft P/L

ABN 27 083 288 153

SUITE 1, 505 BALMAIN ROAD,
LILYFIELD, NSW
P.O.BOX 446 GLADESVILLE 2111

SHADOW ANALYSIS CONSULTANTS

MOBILE: 0410 699919

info@caddraftnsw.com.au

No.	Description	Date

SHADOW DIAGRAMS:
No. 7 CLIFF STREET
MANLY

CLIENT: C/- BARBARA BAGOT ARCHITECTURE

3D Sun Views June 21st 1.00pm

Project number	24-139
Date	08-11-24
Drawn by	KP
Checked by	JD

A111

Scale



June 21st 2.00pm Existing



June 21st 2.00pm Proposed

Cad Draft P/L

ABN 27 083 288 153

SUITE 1, 505 BALMAIN ROAD,
LILYFIELD, NSW
P.O.BOX 446 GLADESVILLE 2111

SHADOW ANALYSIS CONSULTANTS

MOBILE: 0410 699919

info@caddraftnsw.com.au

No.	Description	Date

SHADOW DIAGRAMS:
No. 7 CLIFF STREET
MANLY

CLIENT: C/- BARBARA BAGOT ARCHITECTURE

3D Sun Views June 21st 2.00pm

Project number 24-139


Date 08-11-24

Drawn by KP

Checked by JD

Scale

A112

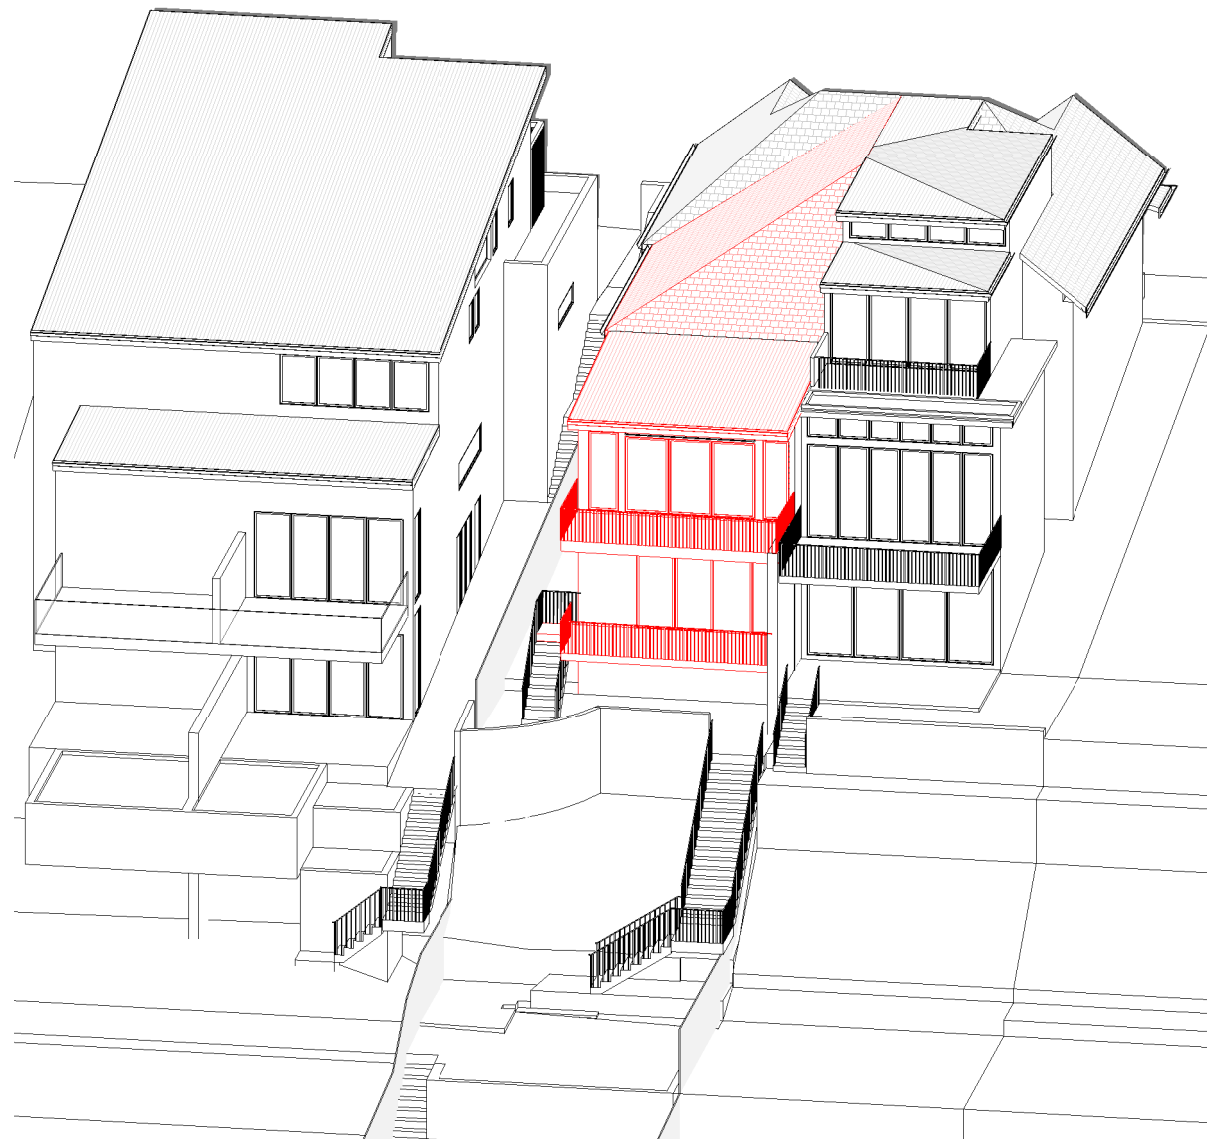

June 21st 3.00pm Existing



June 21st 3.00pm Proposed

Cad Draft P/L

ABN 27 083 288 153

SUITE 1, 505 BALMAIN ROAD,
LILYFIELD, NSW
P.O.BOX 446 GLADESVILLE 2111

SHADOW ANALYSIS CONSULTANTS

MOBILE: 0410 699919

info@caddraftnsw.com.au

No.	Description	Date

SHADOW DIAGRAMS:
No. 7 CLIFF STREET
MANLY

CLIENT: C/- BARBARA BAGOT ARCHITECTURE

3D Sun Views June 21st 3.00pm

Project number	24-139	A113
Date	08-11-24	
Drawn by	KP	
Checked by	JD	
Scale		