





EXTENT OF SHADOWING FROM PROPOSED FORM — MAIN TRACK --- SIDE TRACK


APPROXIMATE LOCATION OF TRACKS

SENSORY TRACK

4 Delmar Pde & 812 Pittwater Rd, Dee Why

SHADOW PLANS -**JANUARY 21st**

Author JC Scale: @ A1 1: 1500 Drawing No. SK02.10 B rothelowman

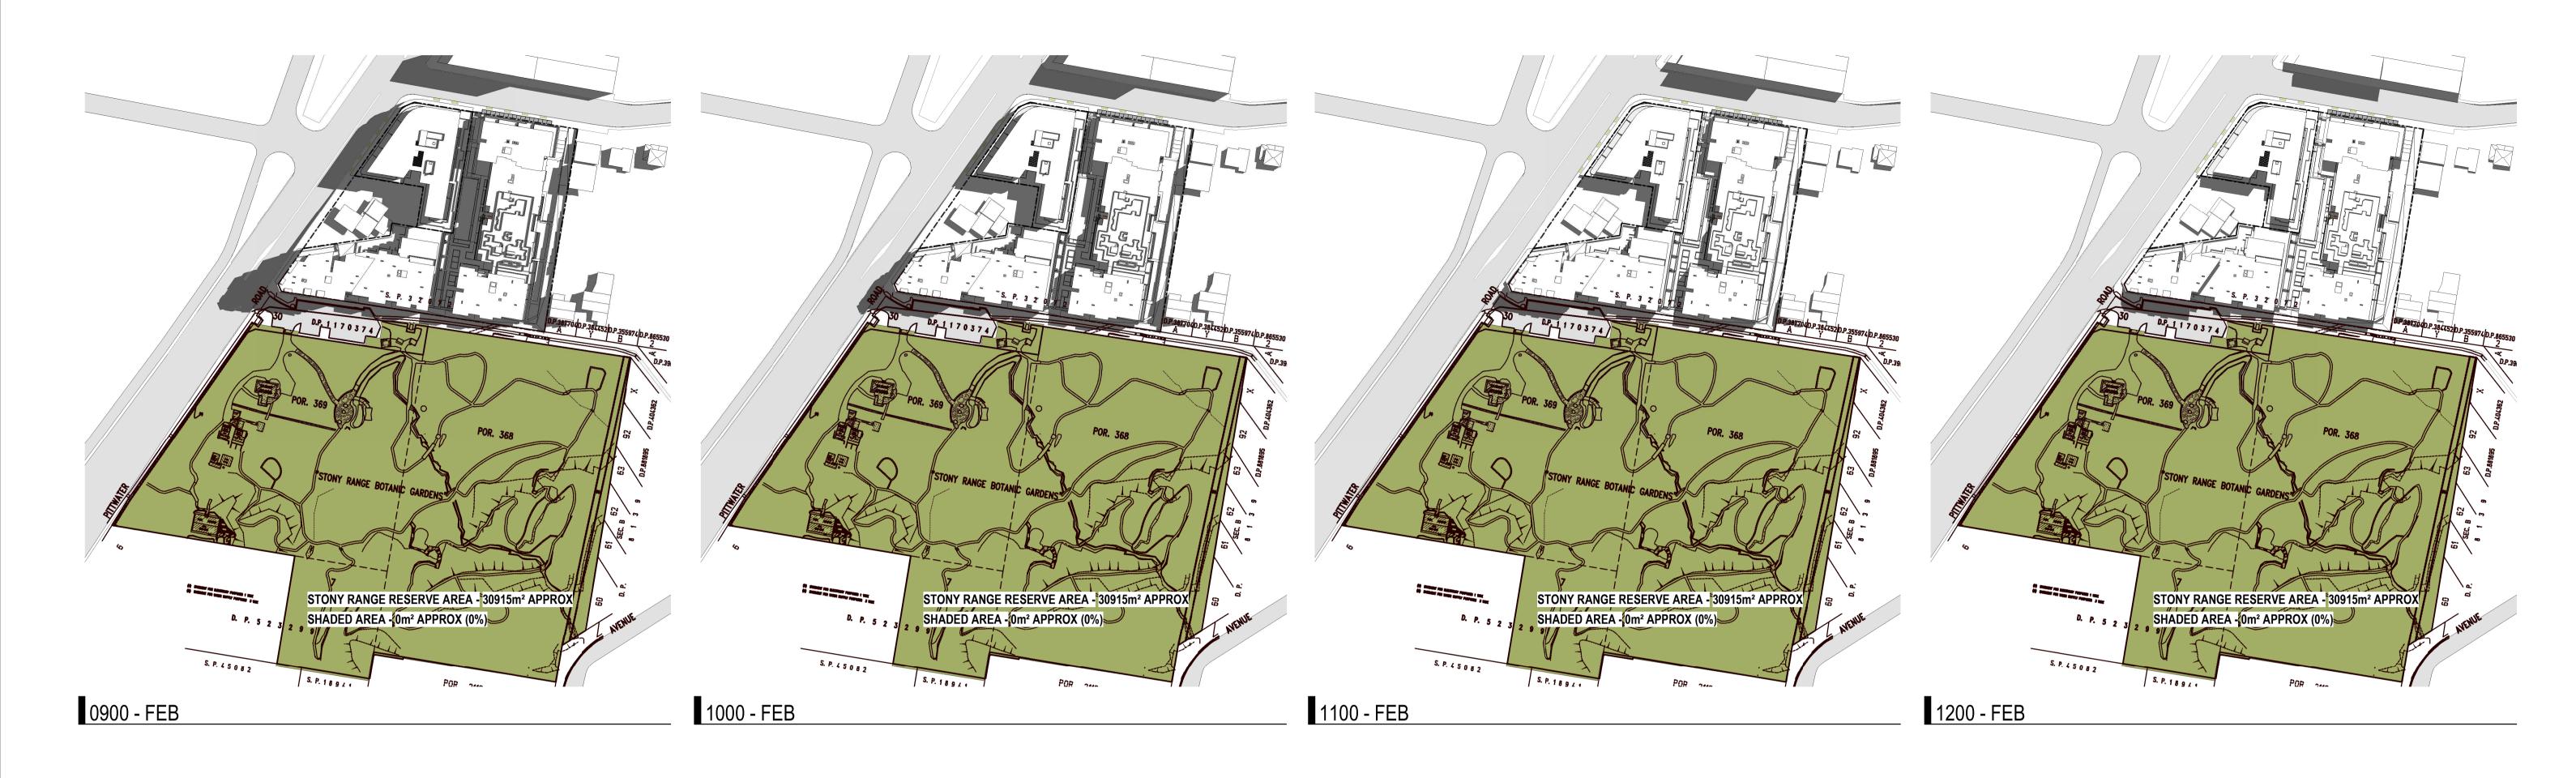





EXTENT OF SHADOWING FROM PROPOSED FORM — MAIN TRACK --- SIDE TRACK


APPROXIMATE LOCATION OF TRACKS

SENSORY TRACK

4 Delmar Pde & 812 Pittwater Rd, Dee Why SHADOW PLANS -**FEBRUARY 21st**

Author JC Scale: @ A1 1: 1500 Drawing No. SK02.11 B

rothelowman

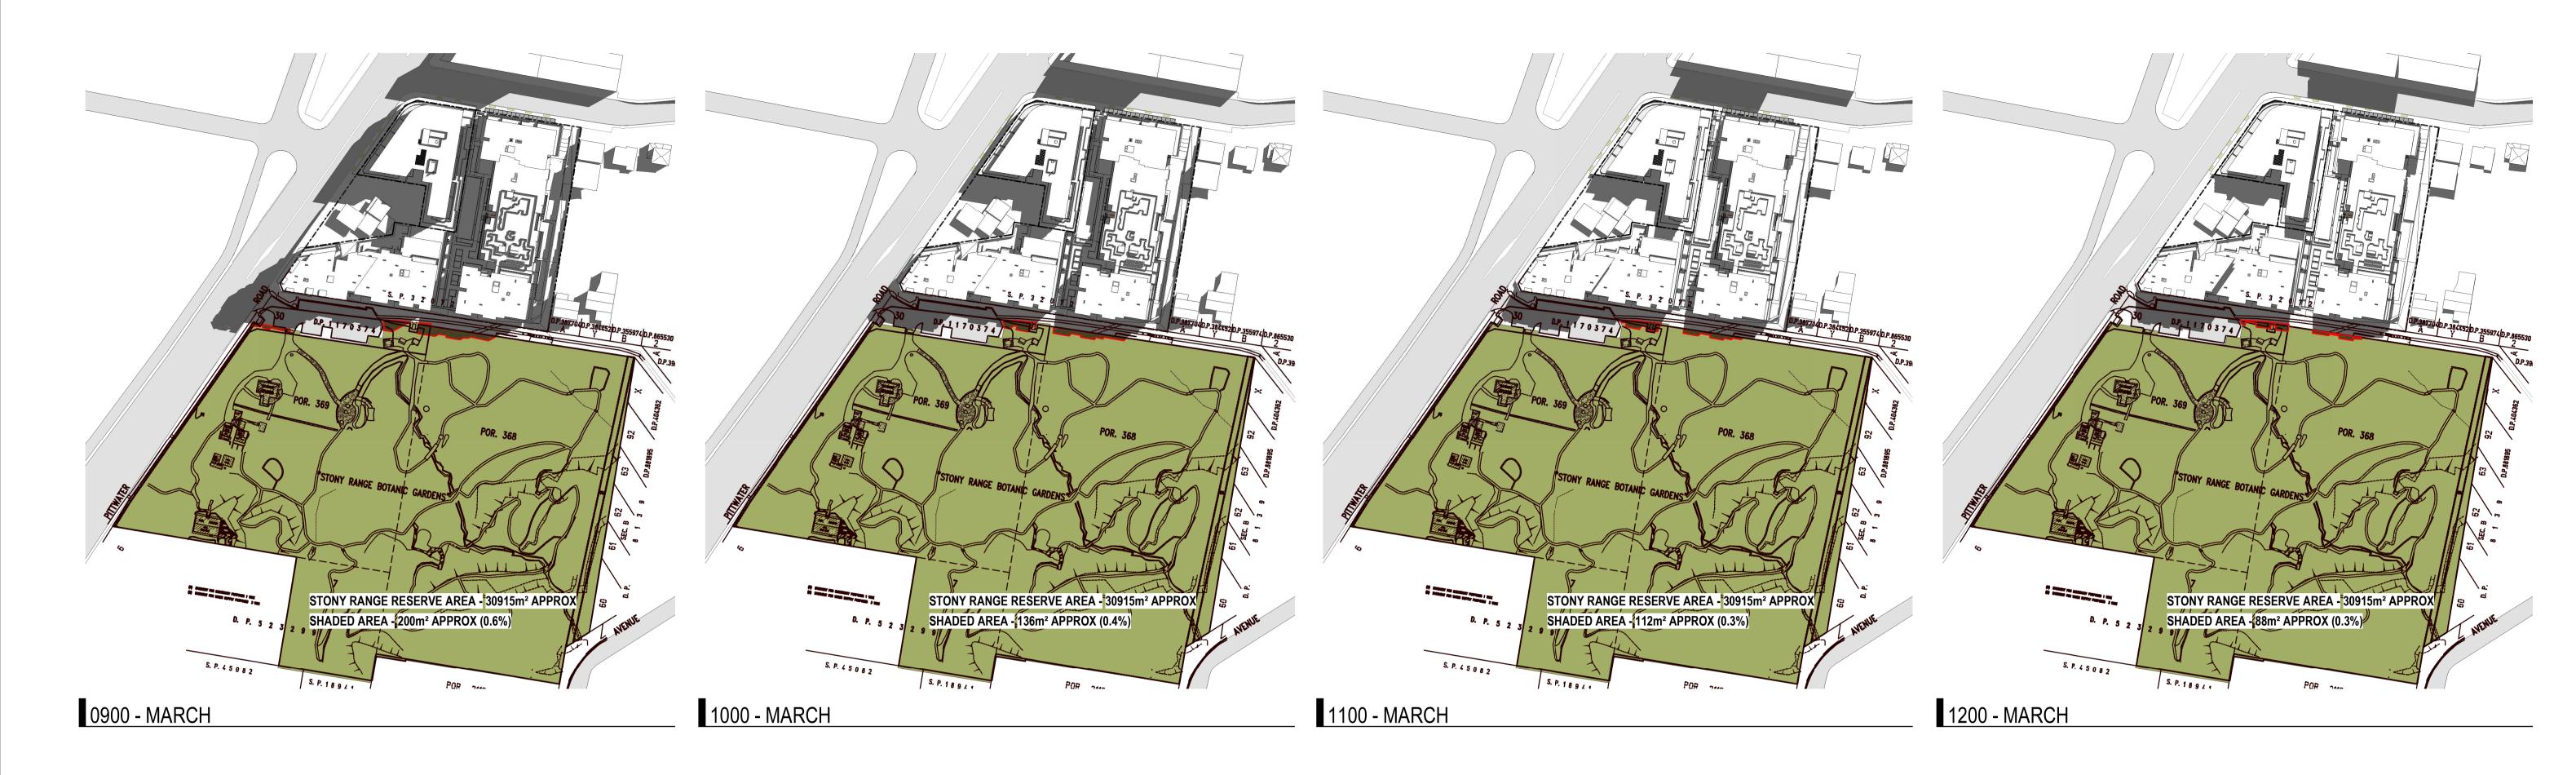





EXTENT OF SHADOWING FROM PROPOSED FORM — MAIN TRACK --- SIDE TRACK


SENSORY TRACK APPROXIMATE LOCATION OF TRACKS 4 Delmar Pde & 812 Pittwater Rd, Dee Why

SHADOW PLANS -MARCH 21st

Author JC Scale: @ A1 1: 1500 Prawing No. SK02.12 B

rothelowman



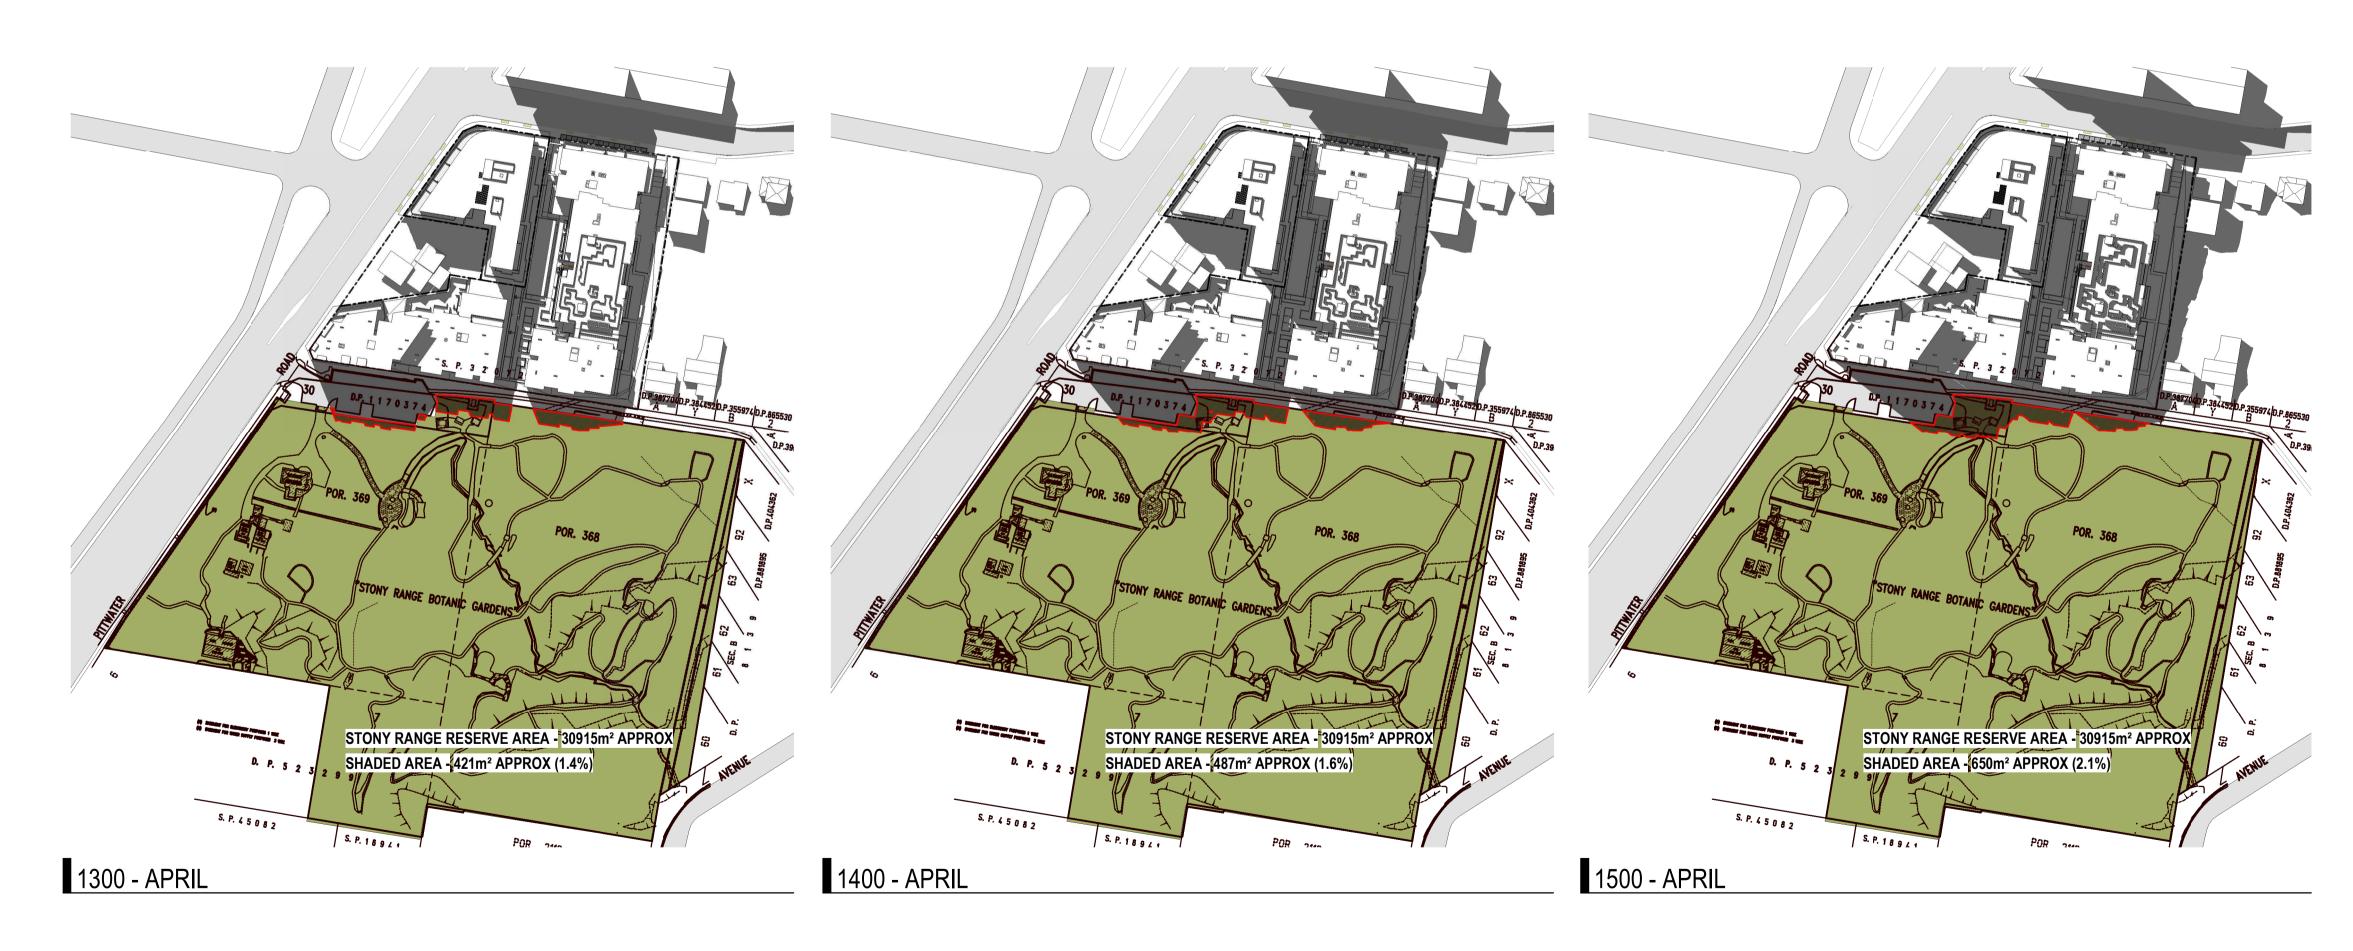




EXTENT OF SHADOWING FROM PROPOSED FORM — MAIN TRACK --- SIDE TRACK

SENSORY TRACK APPROXIMATE LOCATION OF TRACKS 4 Delmar Pde & 812 Pittwater Rd, Dee Why

SHADOW PLANS -**APRIL 21st**

Author JC Scale: @ A1 1: 1500 Drawing No. SK02.13 B

rothelowman

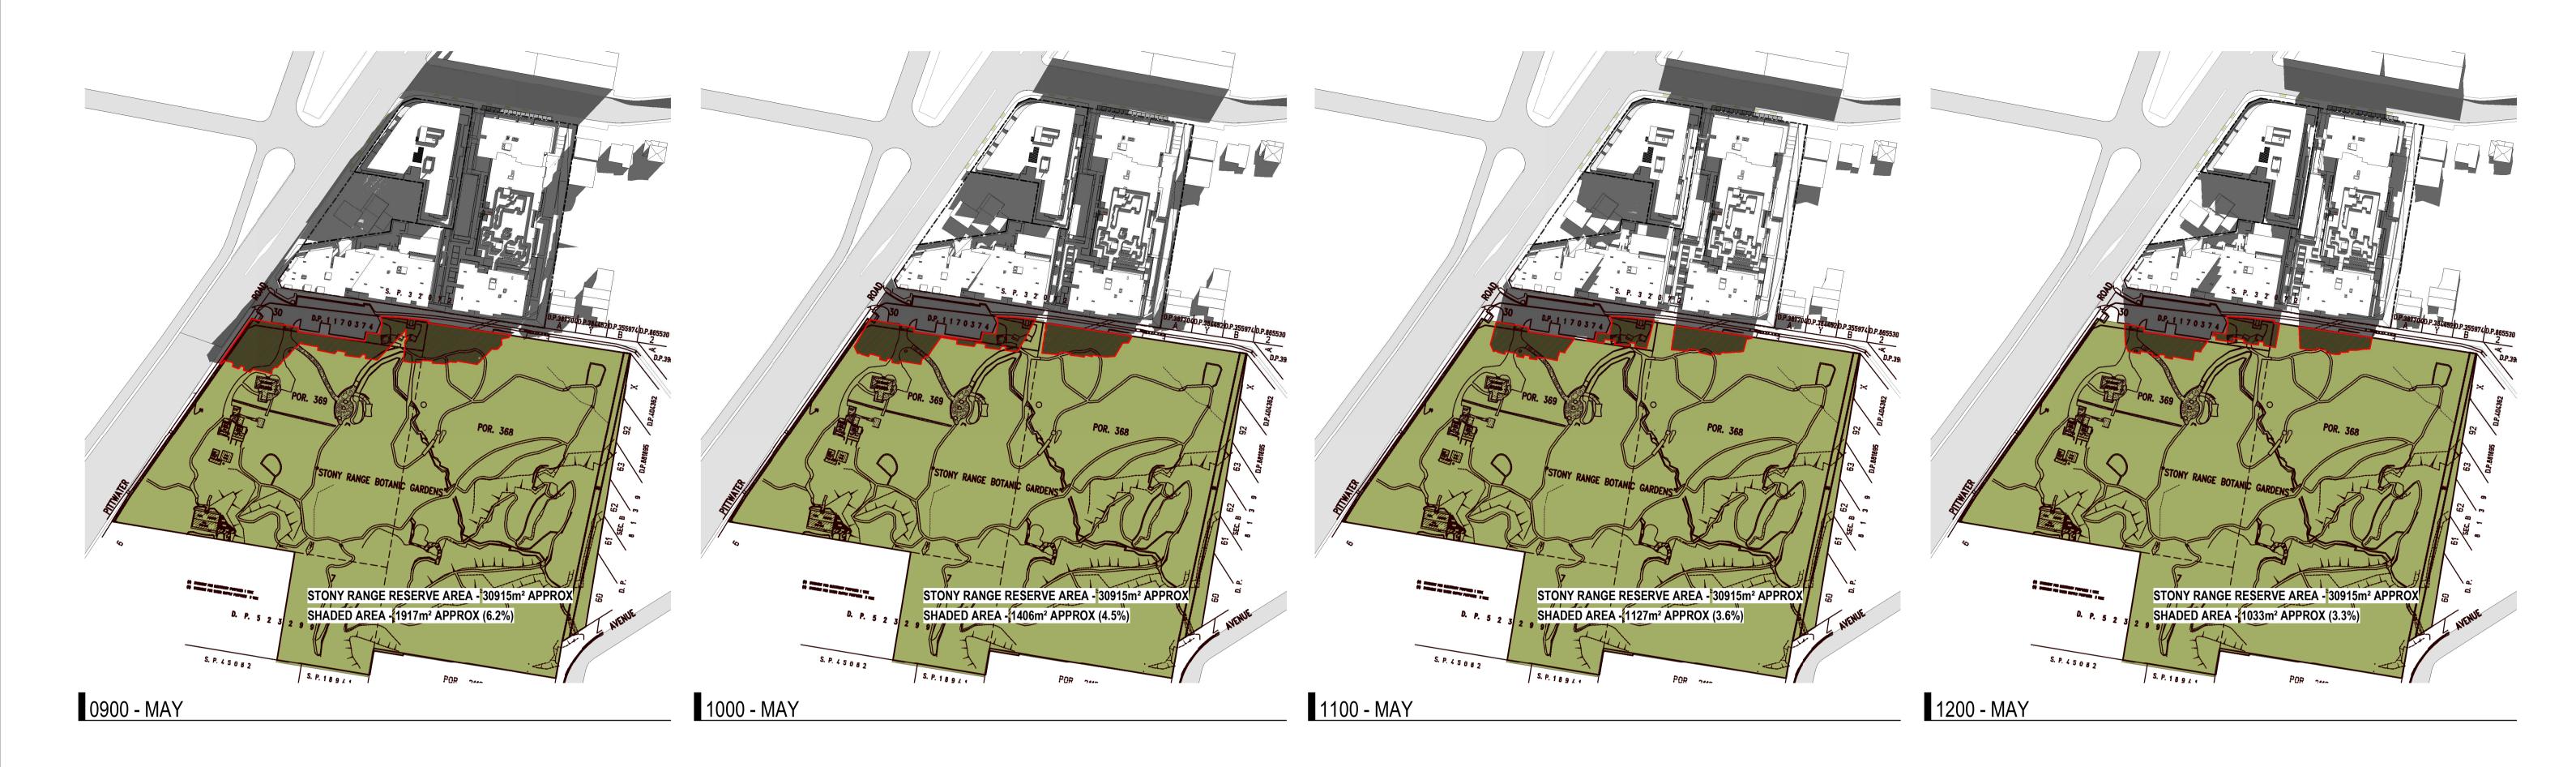





EXTENT OF SHADOWING FROM PROPOSED FORM — MAIN TRACK --- SIDE TRACK

APPROXIMATE LOCATION OF TRACKS

SENSORY TRACK

4 Delmar Pde & 812 Pittwater Rd, Dee Why SHADOW PLANS - MAY Project No 221054 Date 05.07.23

rothelowman
















EXTENT OF SHADOWING FROM PROPOSED FORM — MAIN TRACK

--- SIDE TRACK SENSORY TRACK APPROXIMATE LOCATION OF TRACKS 4 Delmar Pde & 812 Pittwater Rd, Dee Why SHADOW PLANS -JUNE 21st

Author JC Scale: @ A1 1: 1500 Drawing No. SK02.15 B

rothelowman

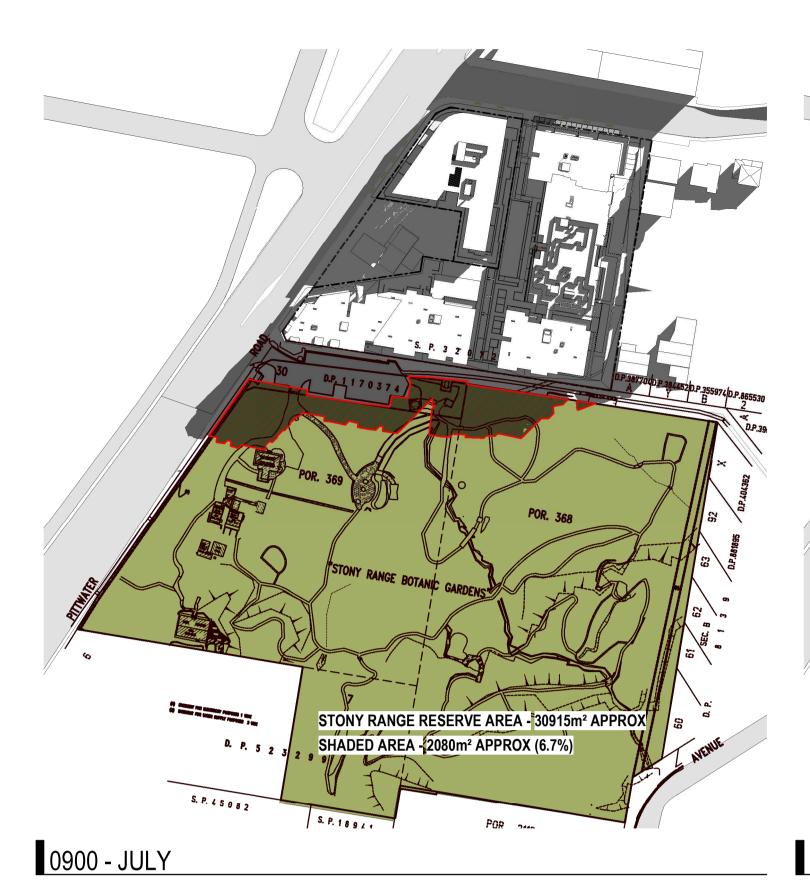













DA SUBMISSION

Revisions A 29.06.23 COUNCIL ISSUE B 05.07.23 COUNCIL ISSUE

EXTENT OF SHADOWING FROM PROPOSED FORM

— MAIN TRACK --- SIDE TRACK SENSORY TRACK APPROXIMATE LOCATION OF TRACKS

4 Delmar Pde & 812 Pittwater Rd, Dee Why

SHADOW PLANS -JULY 21st

Author JC Scale: @ A1 1: 1500 Drawing No. SK02.16 B

rothelowman















EXTENT OF SHADOWING FROM PROPOSED FORM — MAIN TRACK --- SIDE TRACK SENSORY TRACK


APPROXIMATE LOCATION OF TRACKS


4 Delmar Pde & 812 Pittwater Rd, Dee Why

SHADOW PLANS -**AUGUST 21st**

Author JC Scale: @ A1 1: 1500 Drawing No. SK02.17 B



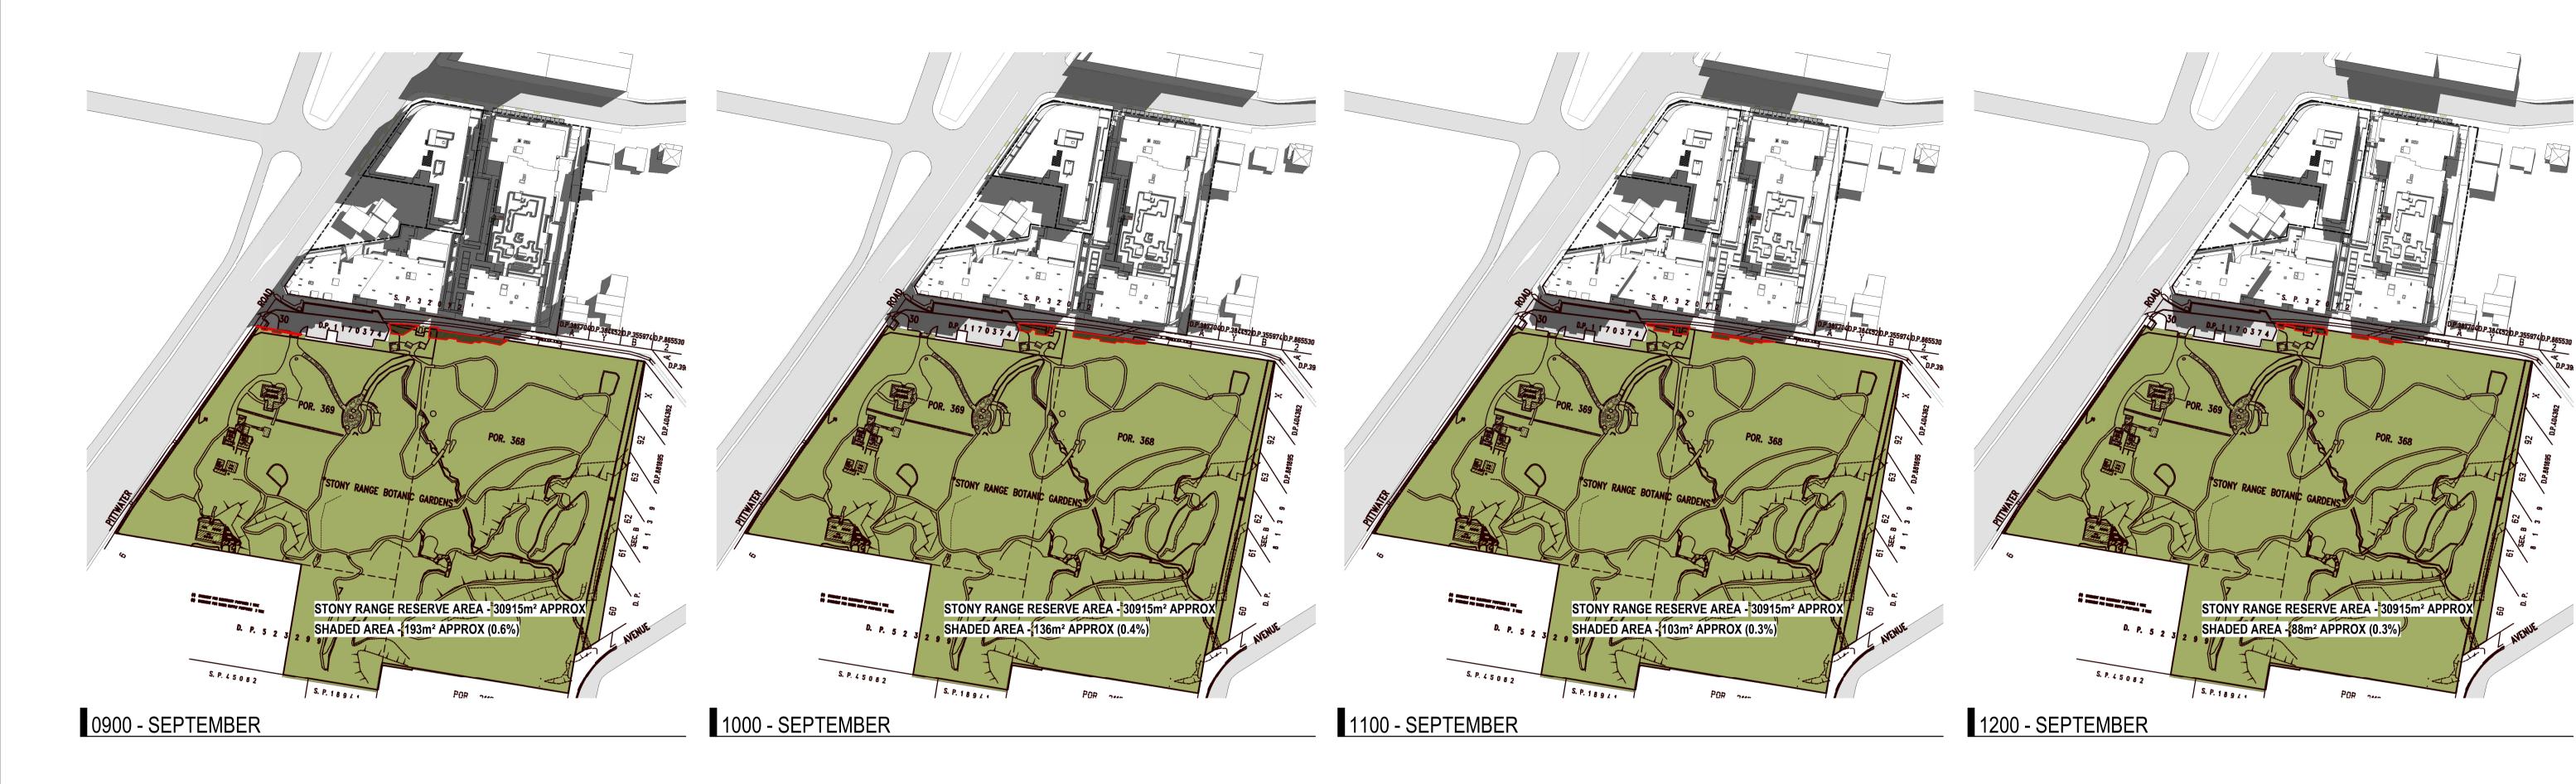

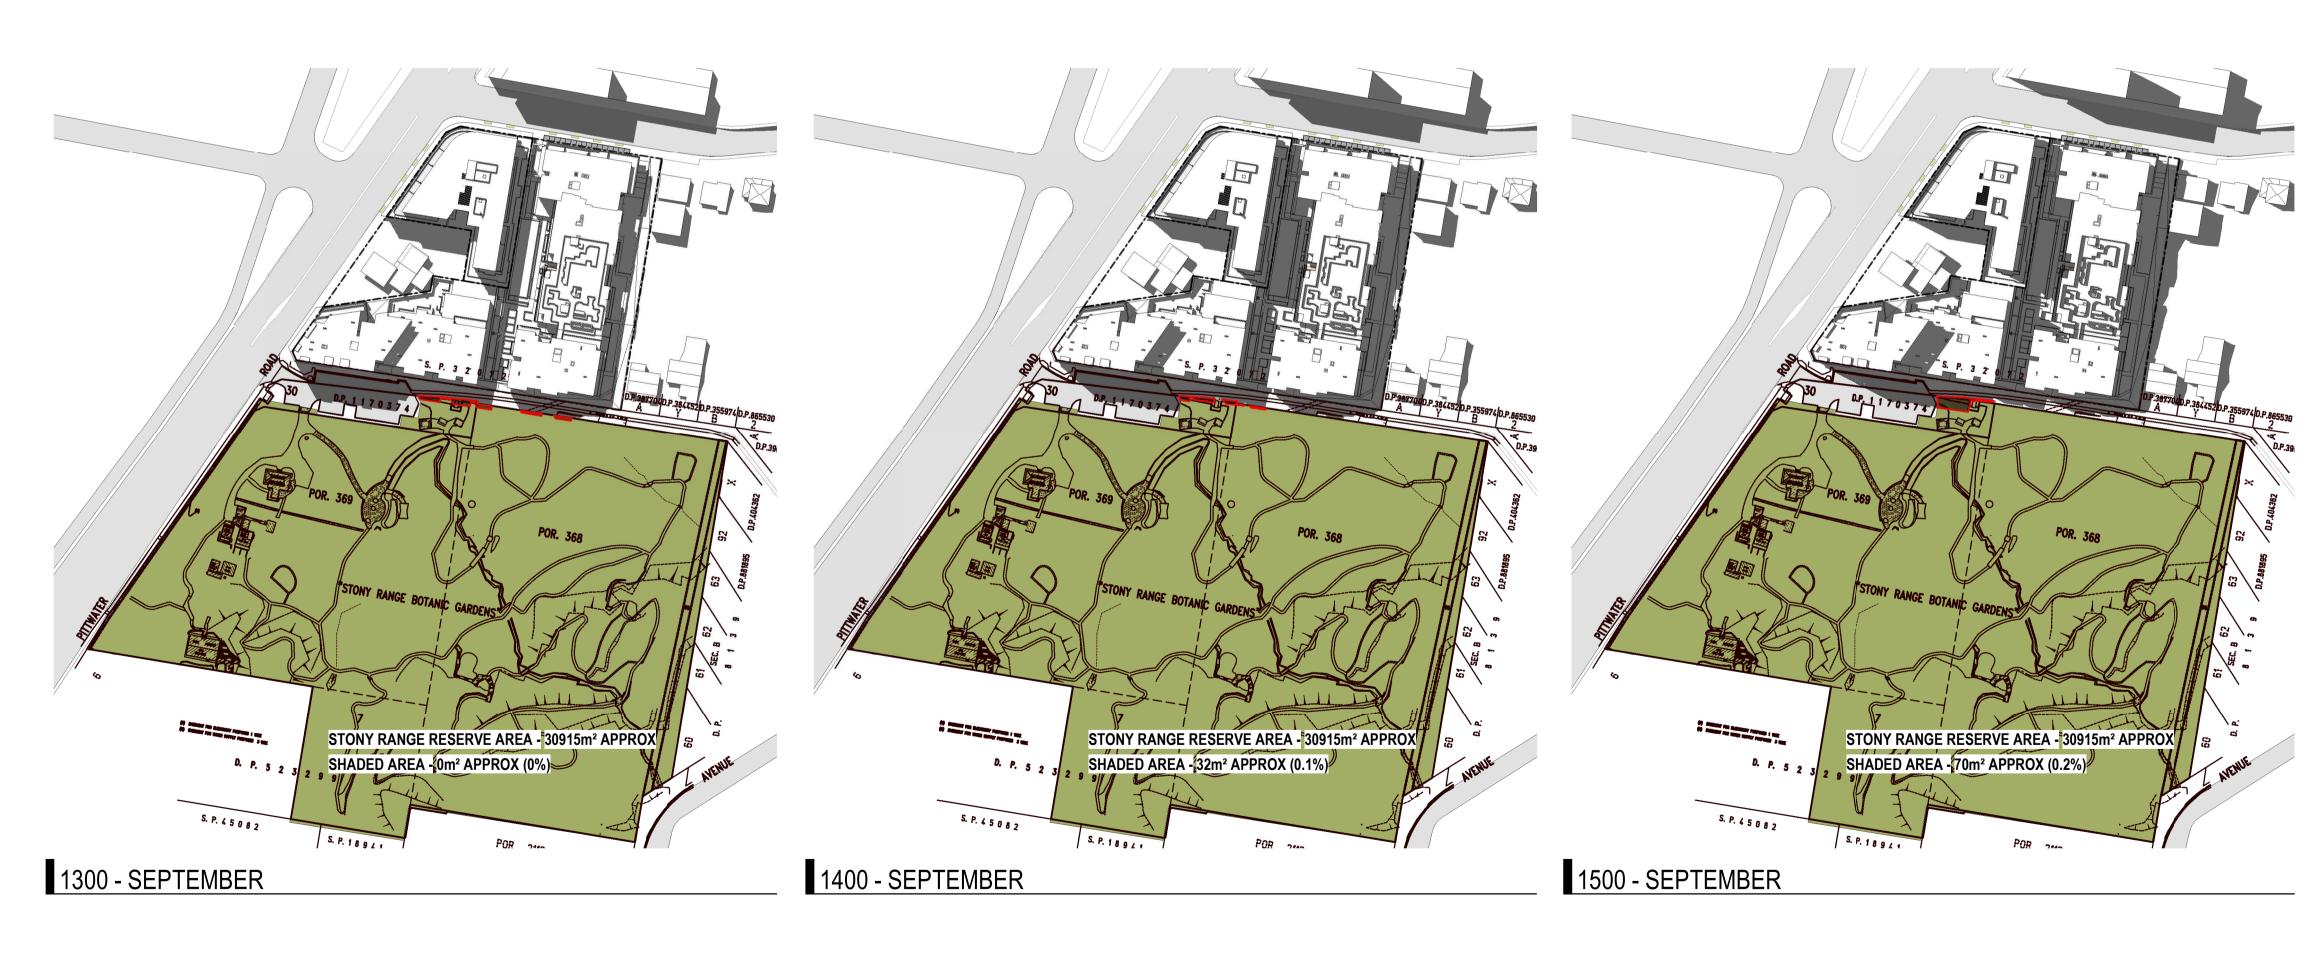



— MAIN TRACK --- SIDE TRACK SENSORY TRACK

EXTENT OF SHADOWING FROM PROPOSED FORM

APPROXIMATE LOCATION OF TRACKS

4 Delmar Pde & 812 Pittwater Rd, Dee Why

SHADOW PLANS -**SEPTEMBER 21st**

Author JC Scale: @ A1 1: 1500 Drawing No. SK02.18 B

rothelowman















DA SUBMISSION

Revisions A 29.06.23 COUNCIL ISSUE B 05.07.23 COUNCIL ISSUE

EXTENT OF SHADOWING FROM PROPOSED FORM — MAIN TRACK --- SIDE TRACK


APPROXIMATE LOCATION OF TRACKS

SENSORY TRACK

4 Delmar Pde & 812 Pittwater Rd, Dee Why SHADOW PLANS -**OCTOBER 21st**

Author JC Scale: @ A1 1: 1500 Drawing No. SK02.19 B

rothelowman

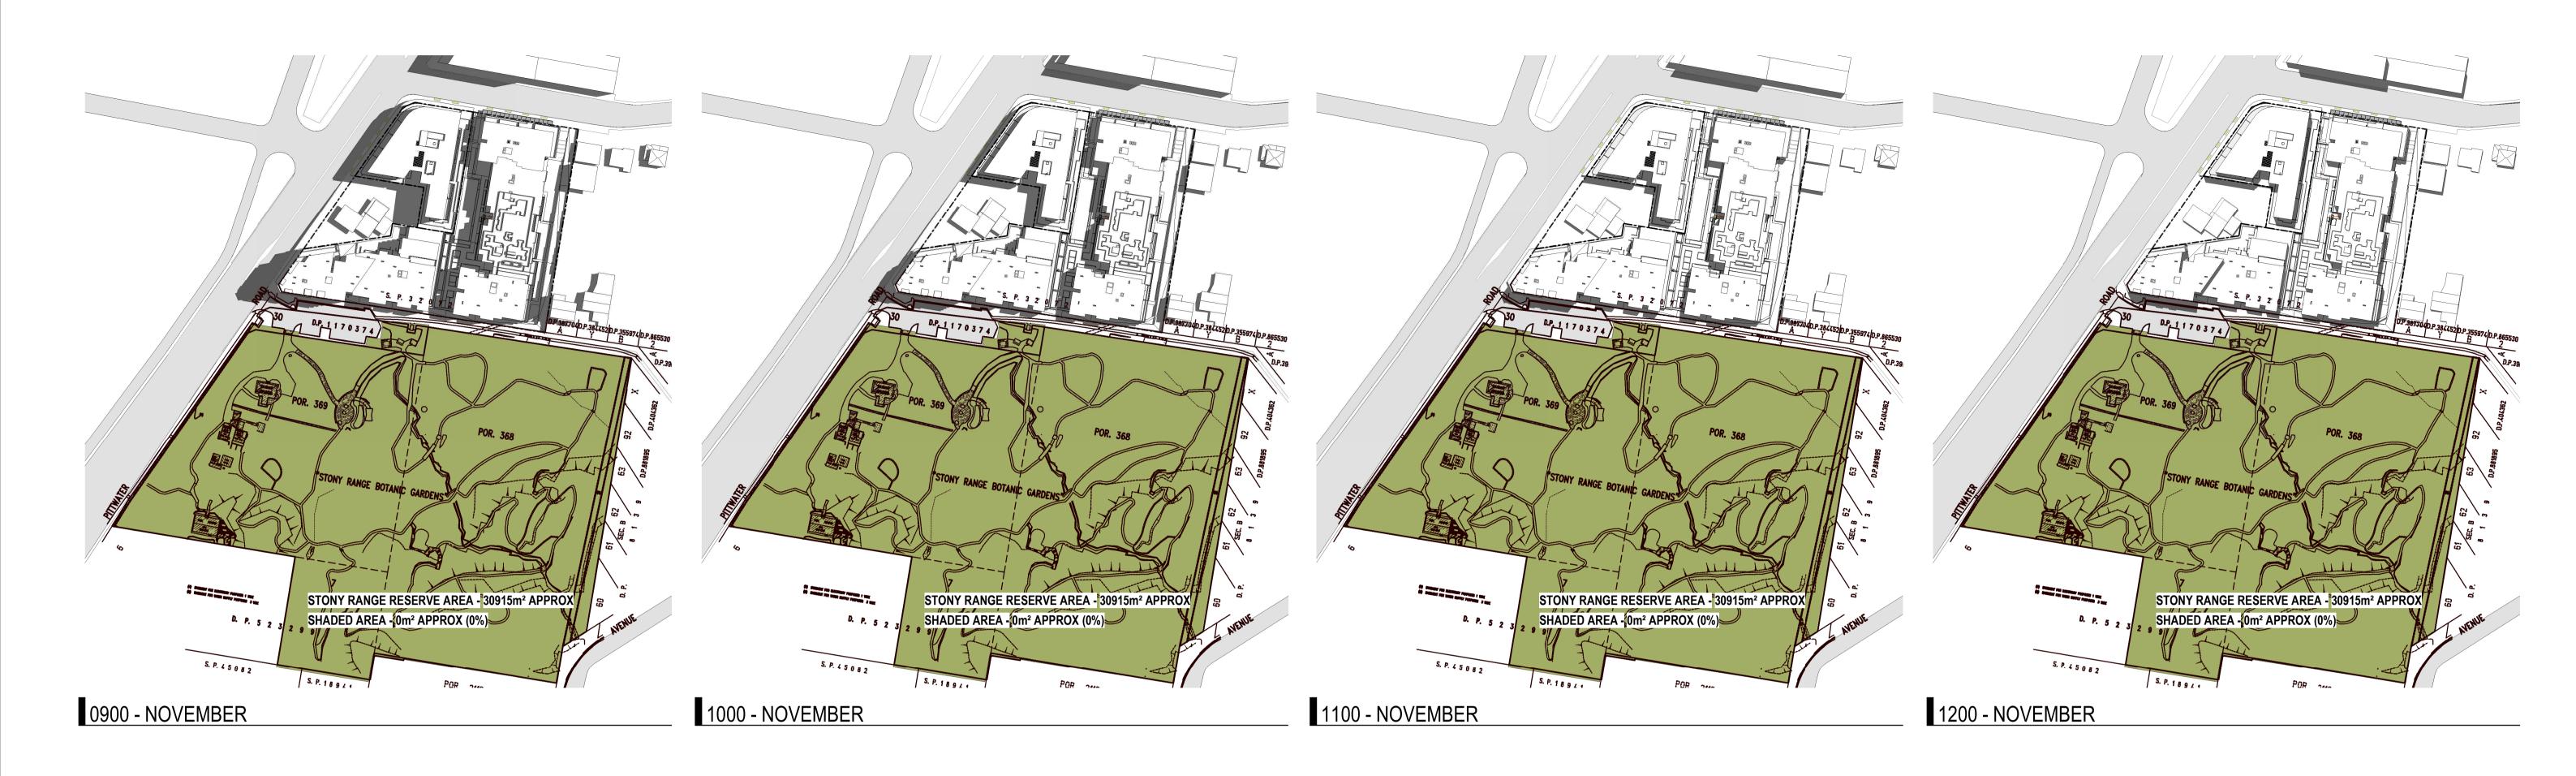





EXTENT OF SHADOWING FROM PROPOSED FORM — MAIN TRACK --- SIDE TRACK

> SENSORY TRACK APPROXIMATE LOCATION OF TRACKS

4 Delmar Pde & 812 Pittwater Rd, Dee Why SHADOW PLANS -**NOVEMBER 21st**

Author JC Scale: @ A1 1: 1500 Drawing No. SK02.20 B rothelowman

Disclaimer: Rothe Lowman Property Pty. Ltd. retains all common law, statutory law and other rights including copyright and intellectual property rights in respect of this document. The recipient indemnifies Rothe Lowman Property Pty. Ltd. against all claims resulting from use of this document for any purpose other than its intended use, unauthorized changes or reuse of the document on other projects without the permission of Rothe Lowman Property Pty. Ltd. Under no circumstance shall transfer of this document be deemed a sale or constitute a transfer of the license to use this document. ABN 76 005 783 997







EXTENT OF SHADOWING FROM PROPOSED FORM — MAIN TRACK --- SIDE TRACK

APPROXIMATE LOCATION OF TRACKS

SENSORY TRACK

4 Delmar Pde & 812 Pittwater Rd, Dee Why SHADOW PLANS -**DECEMBER 21st**

Author JC Scale: @ A1 1: 1500 Drawing No. SK02.21 B

rothelowman

Brisbane, Melbourne, Sydney www.rothelowman.com.au

Disclaimer: Rothe Lowman Property Pty. Ltd. retains all common law, statutory law and other rights including copyright and intellectual property rights in respect of this document. The recipient indemnifies Rothe Lowman Property Pty. Ltd. against all claims resulting from use of this document for any purpose other than its intended use, unauthorized changes or reuse of the document on other projects without the permission of Rothe Lowman Property Pty. Ltd. Under no circumstance shall transfer of this document be deemed a sale or constitute a transfer of the license to use this document. ABN 76 005 783 997