



Site NOTIFICATION 1:200


A 3

1:200

06/07/23

0252

A126

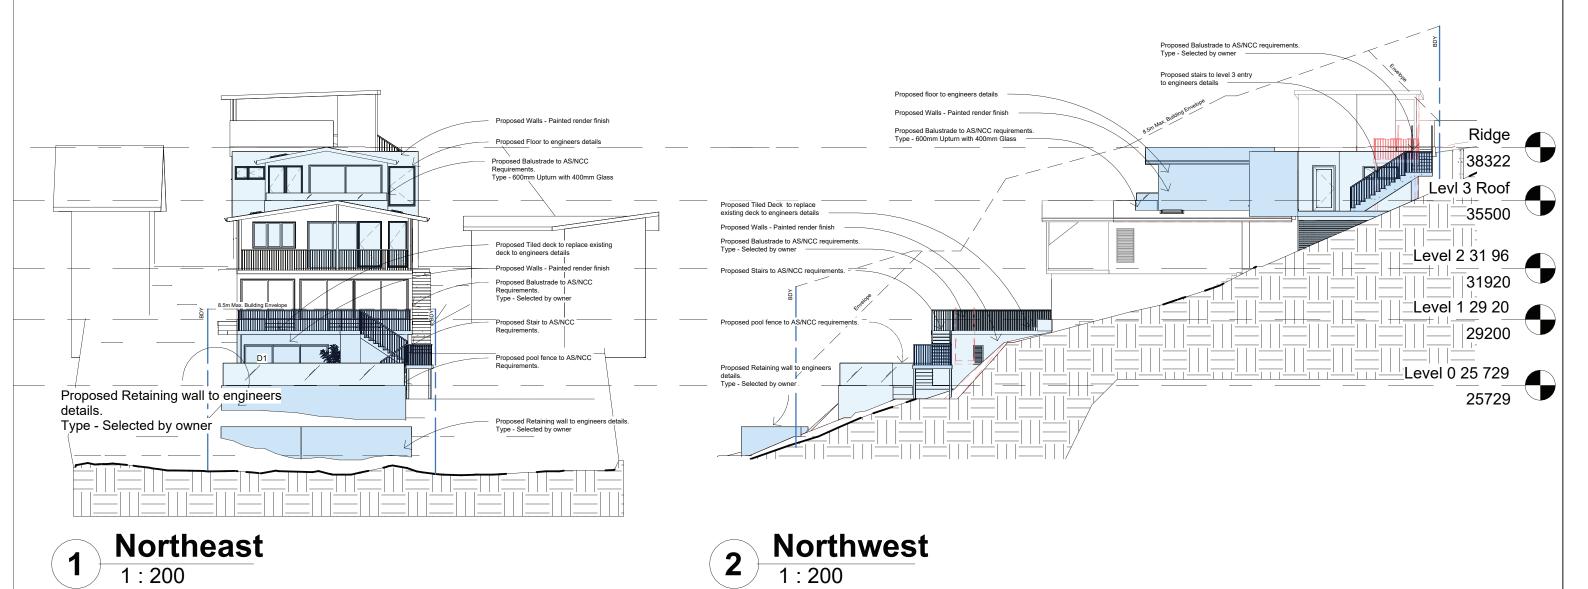

custom-designed homes

1:200

ARCLAB PTY LTD

A.C.N. 143472762 PO Box 1239 Newport Beach NSW 2106 Australia Telephone +61 416 886 537 email: arc@arclab.com. www.arclab.com.au Sheet Title

Notification Elevations 1 2

6 Grandview Drive Newport

Client

Tame House

Documentation Alterations and Additions

All works to be in accordance with Australian Standards, The Building Code of Australia, other relevant codes, and with Manufacturers' recomendations and instructions. Do not scale from drawings.
Verify all dimensions on site prior to construction. The drawing is copywright and may not be used without written consent from ARCLAB PTY LTD.

Drawn

Scale Sheet

1:200

Α3

Date


06/07/23

Job N°.

0252

A127

Sheet N° Issue/Revision

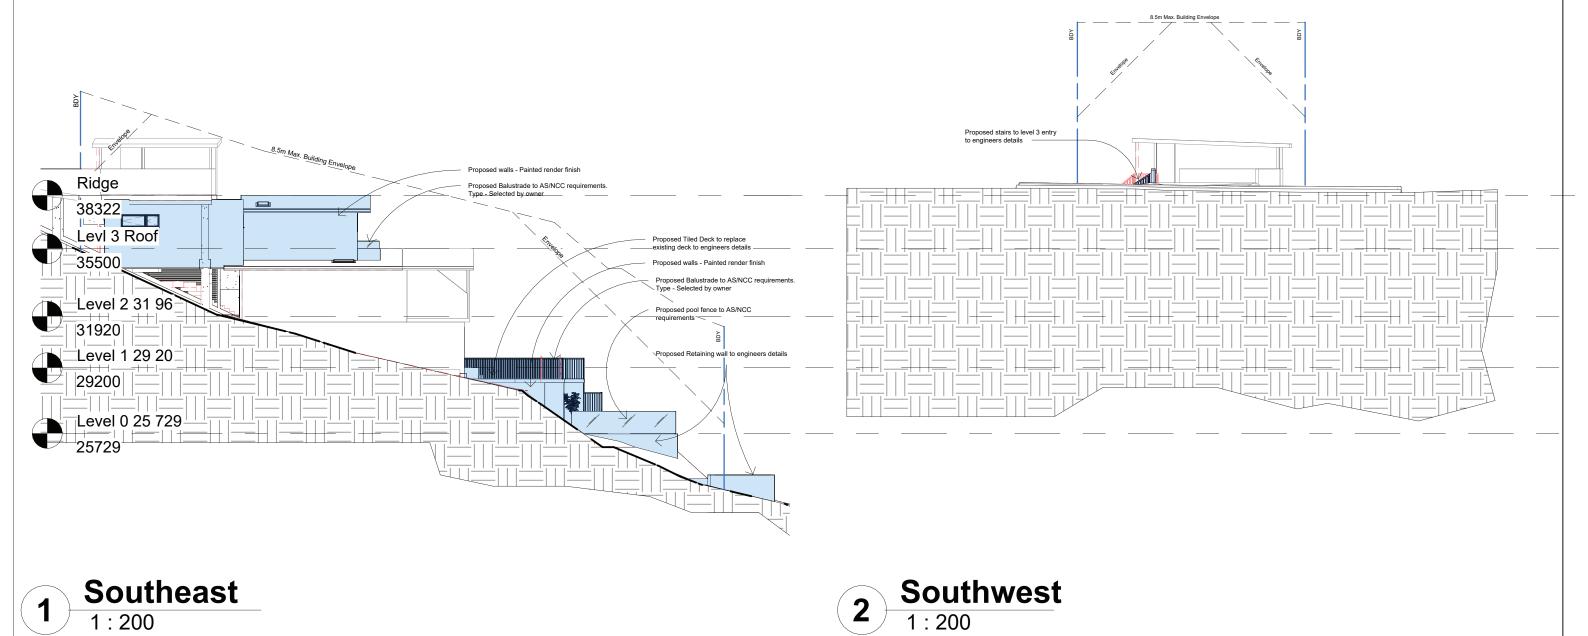



ARCLAB PTY LTD

A.C.N. 143472762 PO Box 1239 Newport Beach NSW 2106 Australia Telephone +61 416 886 537 email: arc@arclab.com.au www.arclab.com.au

Sheet Title

Notification Elevations 3 4

Project Address 6 Grandview Drive Newport Client

Tame House

Alterations and Additions

All works to be in accordance with Australian Standards, The Building Code of Australia, other relevant codes, and with Manufacturers' recomendations and instructions. Do not scale from drawings.
Verify all dimensions on site prior to construction. The drawing is copywright and may not be used without written consent from ARCLAB PTY LTD.

Drawn Author 1:200

Scale

Sheet

Α3

Date

06/07/23

Job N°.

0252

A128

Sheet N° Issue/Revision

