


EROSION & SEDIMENT PLAN

DUE TO THE NATURE OF THE PROPOSED WORKS BEING AN UPPER FLOOR ADDITION TOTALLY WITHIN THE EXISTING FOOTPRINT THERE WILL BE NO BULK SITE EXCAVATION OR SITE DISTURBANCE. THEREFORE THERE IS NO REQUIREMENTS FOR ON-SITE SEDIMENTATION CONTROLS TO BE IMPLEMENTED.

PROPERTY INFORMATION		
PROPERTY NO.	LOT NO.	DP NO.
18	19/17	758016
SITE AREA INFORMATION		
BY SURVEY (m2)		BY TITLE (m2)
1026.90		1027.00
LEGEND		
DESCRIPTION		
	SEDIMENTATION FENCE	
	LOCATION OF STOCKPILE MATERIALS	
	UNDISTURBED AREA	

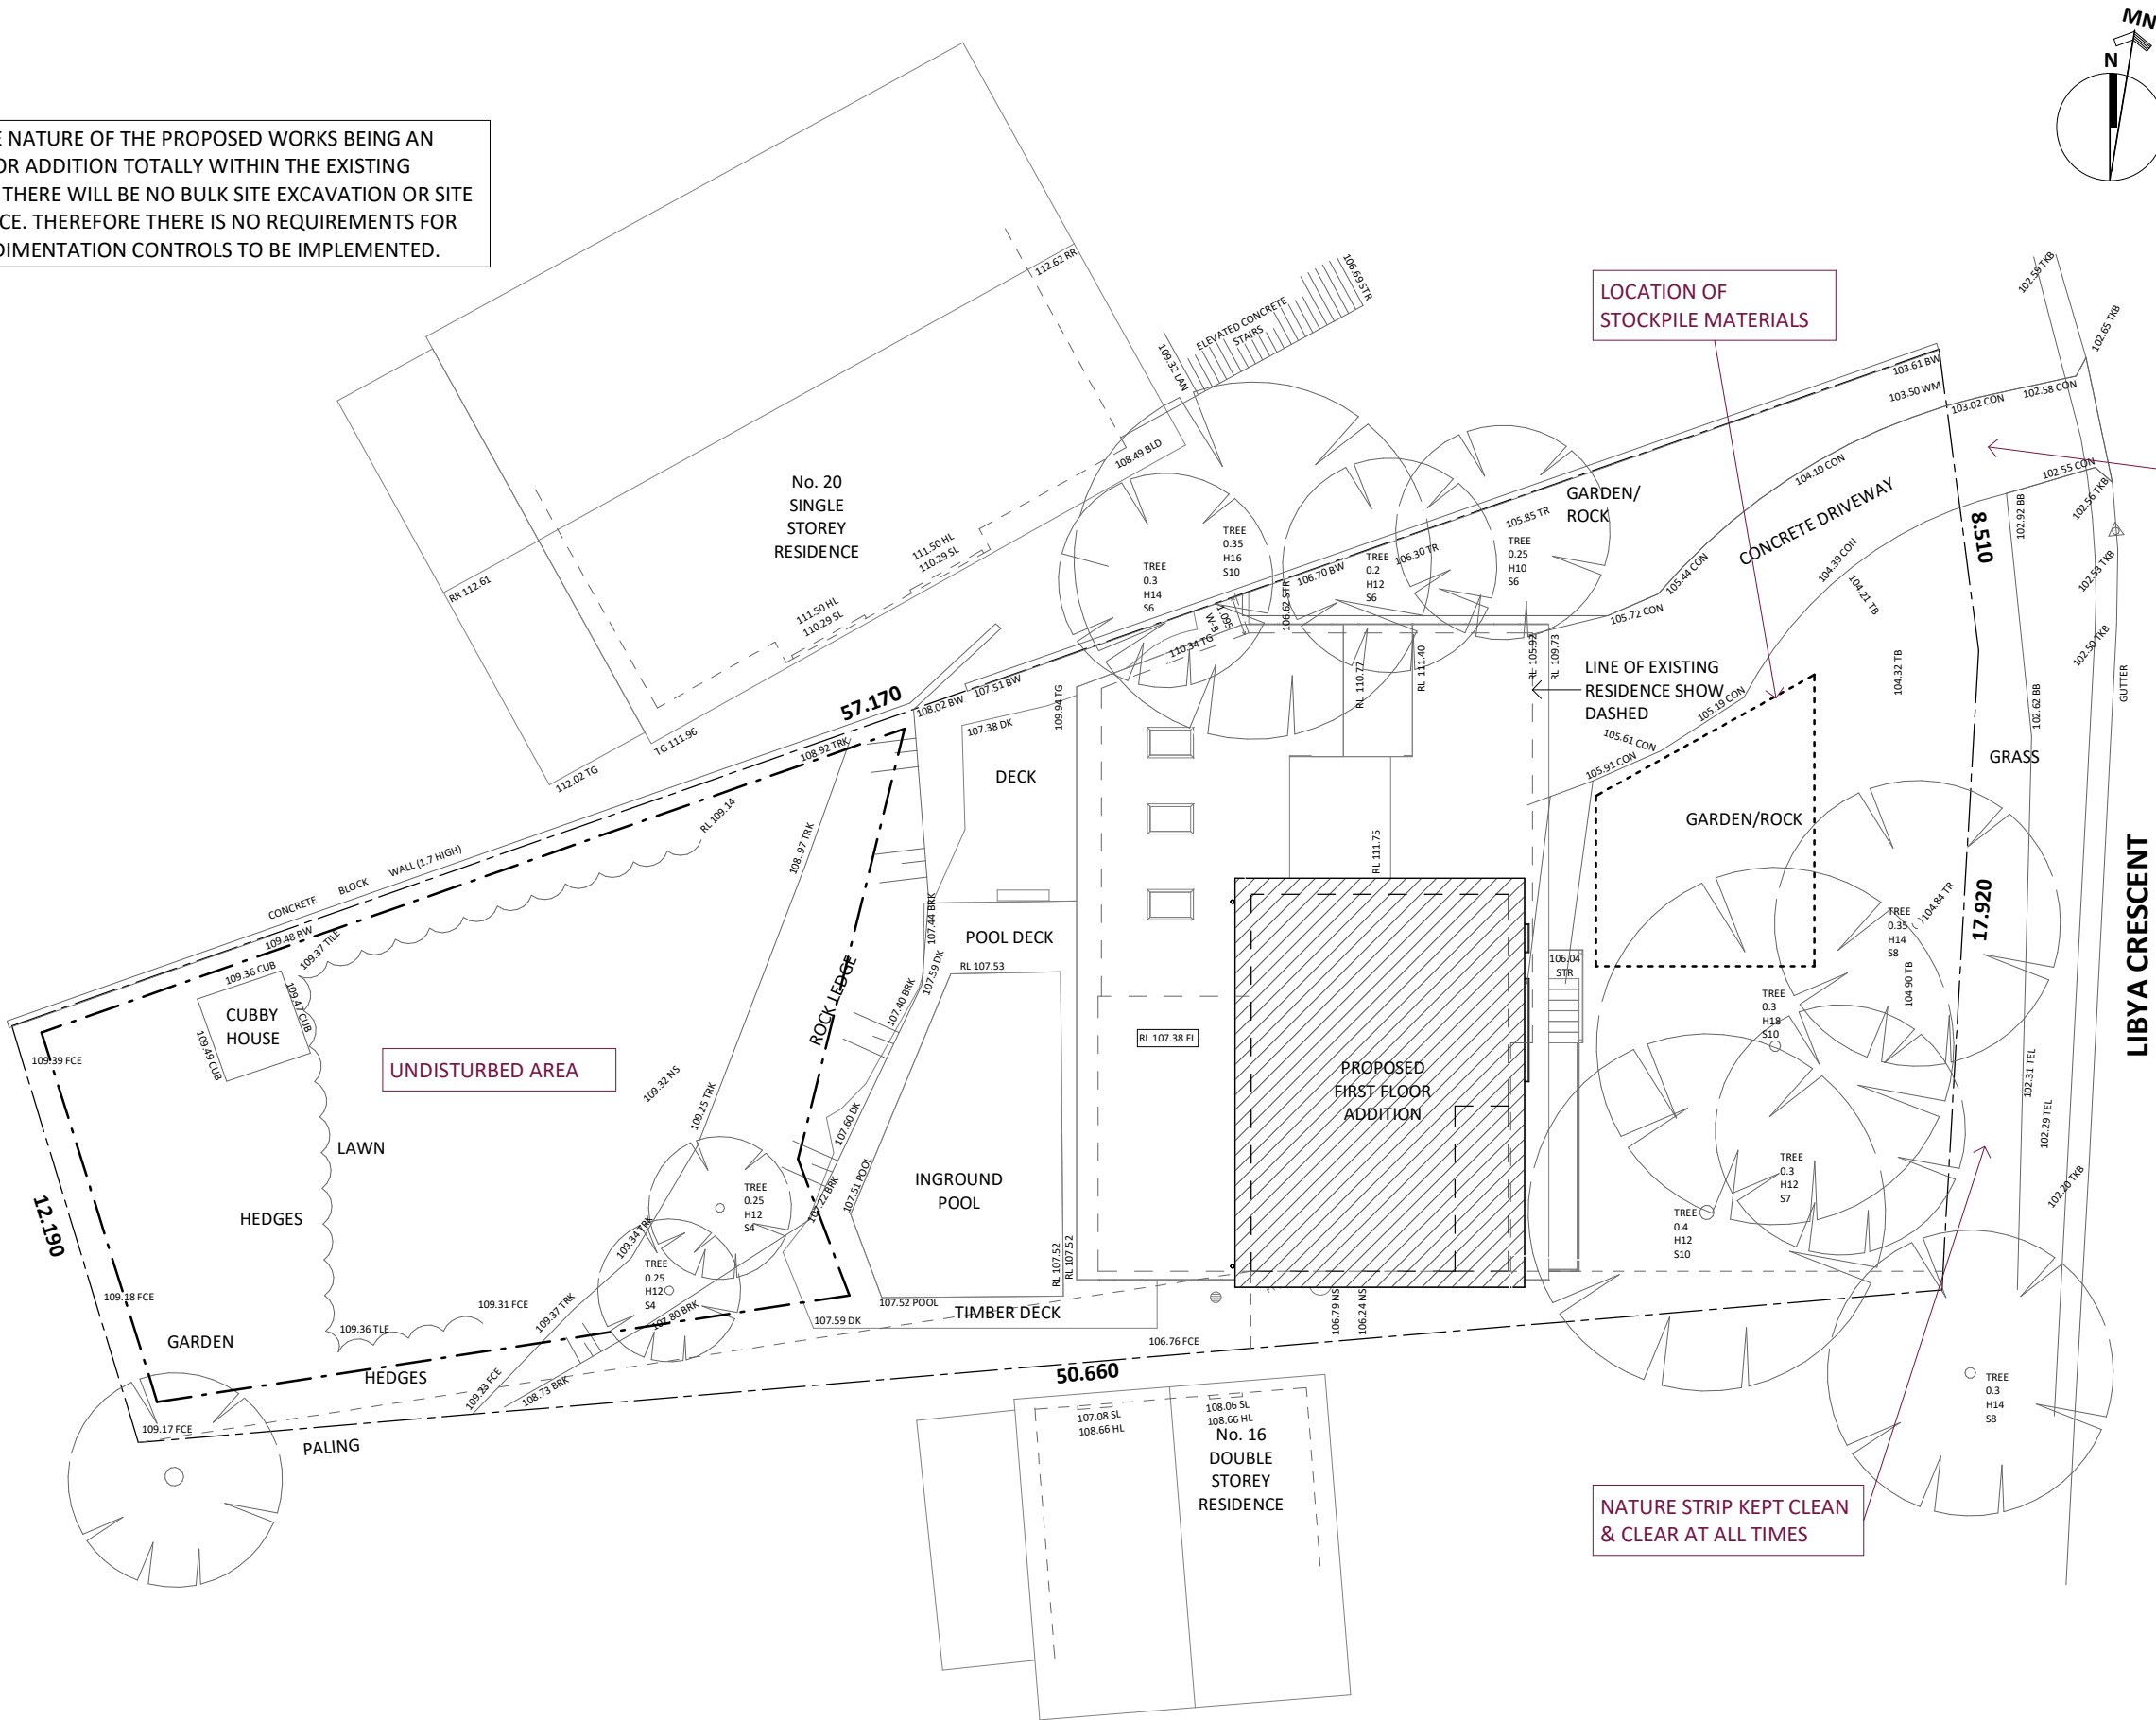

EROSION & SEDIMENT CONTROL PLAN 1 : 200