

notes

Legend

Roof:
 rs corrugated copper sheeting, cappings, etc
 gc copper gutters
 dp round copper down pipes

Sort:

fc set fibre cement
 pl plywood soffit lining

Solar Panels:

Type A:
 ta Solar hot water panels with remote storage
 Type B:
 tb Photovoltaic cells

Walls:

External:

fc(c) Fire cement render to concrete.
 (Colour: Porfers, mineral or similar)
 cs Coursed sandstone

Internal:

rm Rendered masonry
 tm Tiles on masonry

Floors:

st Stone tiling
 sp Stone paving
 hd Hardwood decking

Ceilings:

pb Set plaster board

Windows:


stw Sliding timber windows
 fg fixed glass

Doors:

std Sliding timber framed doors
 gd panel lift garage door

LOUVRES/SCREENS:

htss Hardwood timber slatted screen
 fml Fixed metal louvres

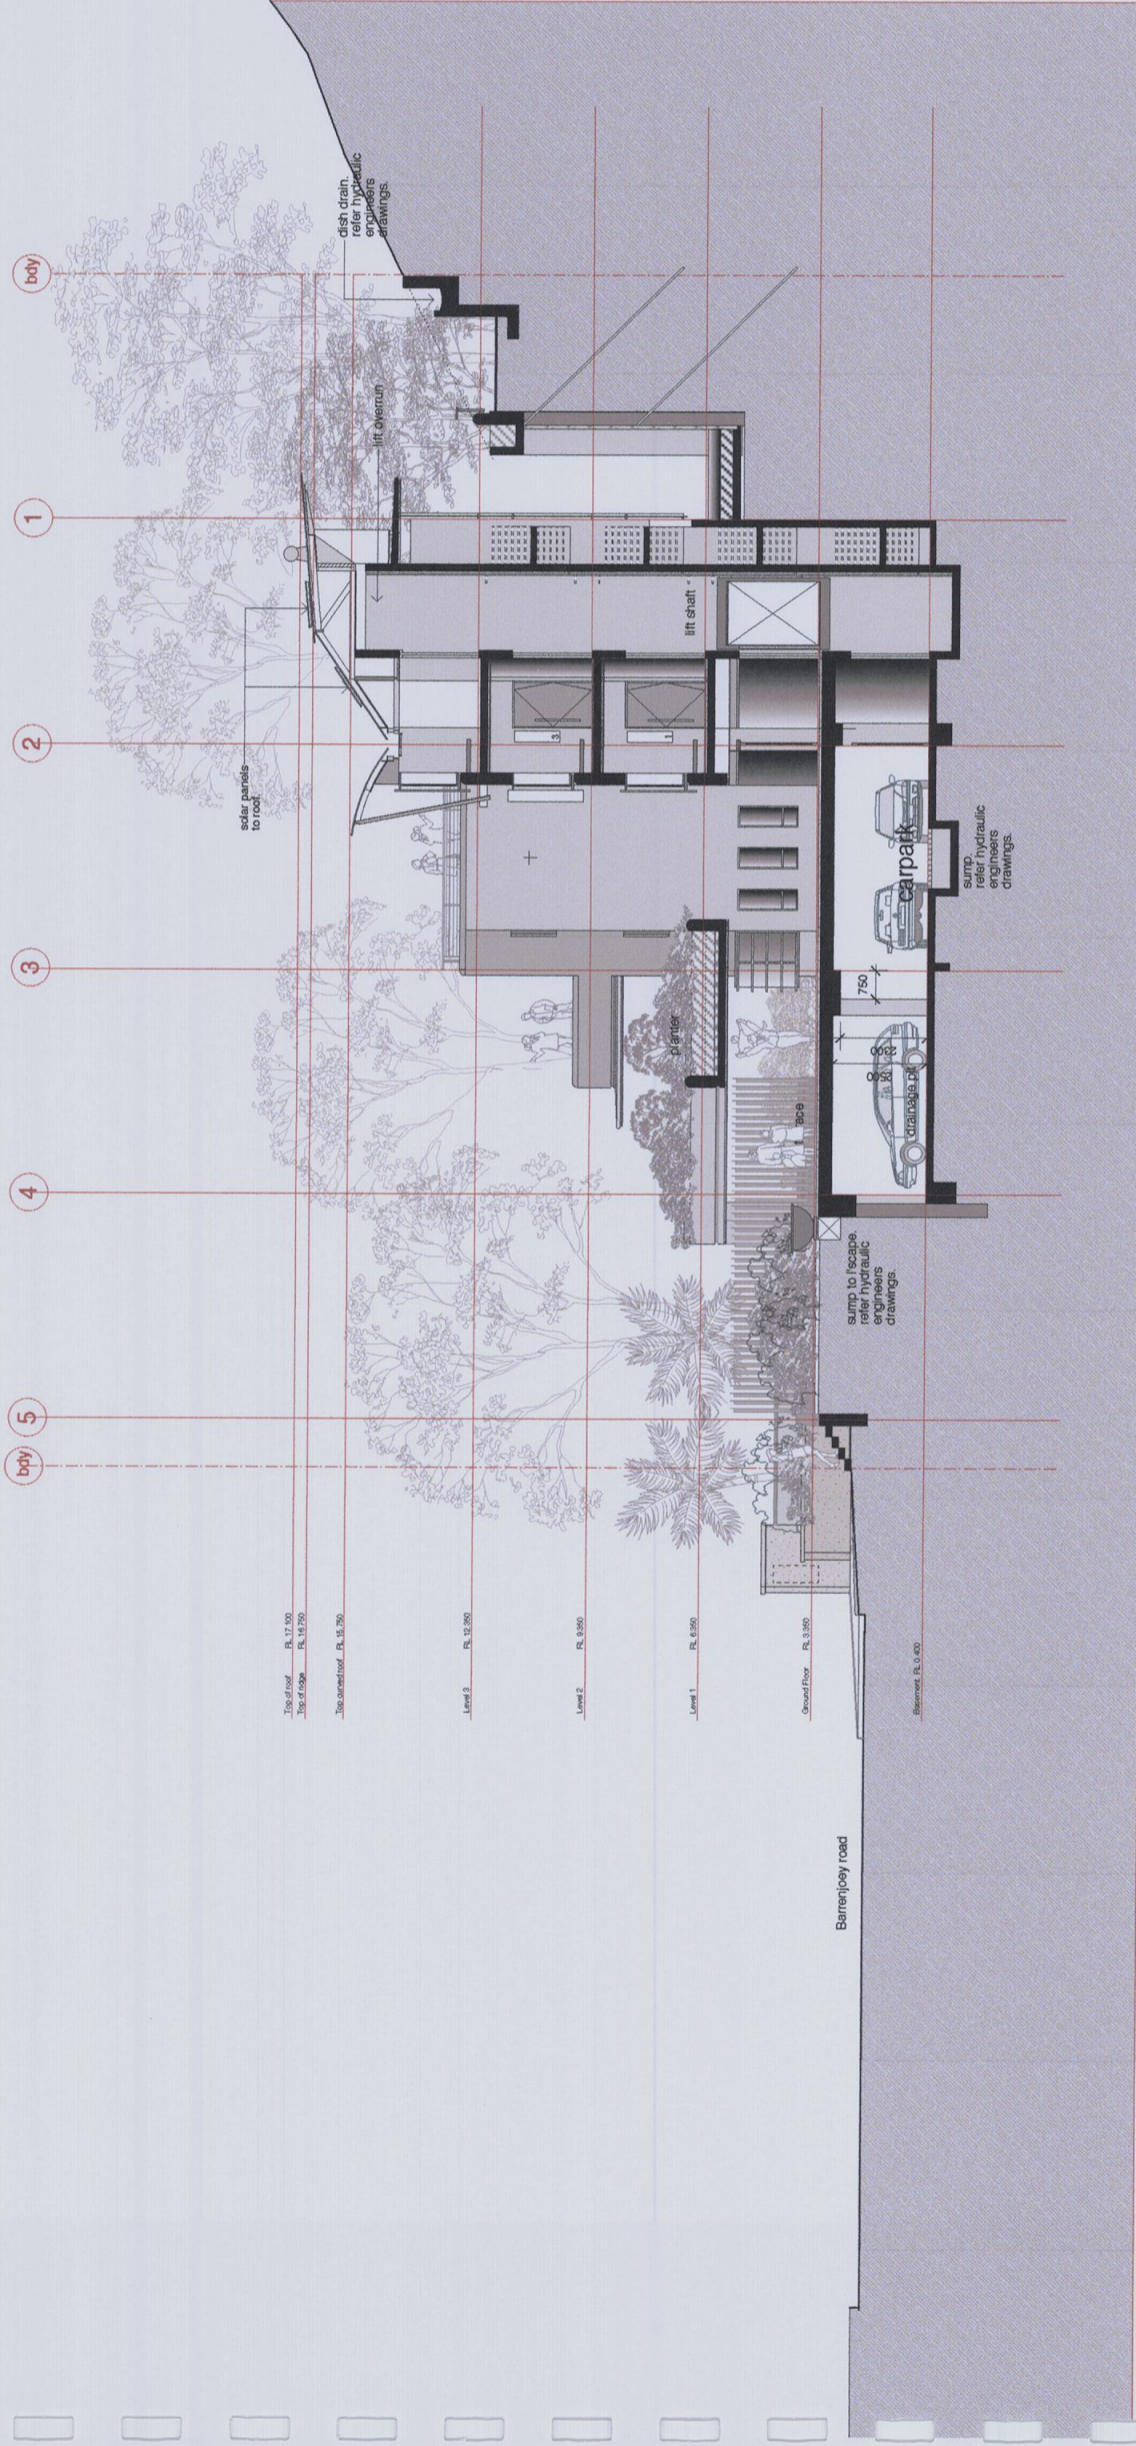

Material Specifications	RL 12.200 concrete slab
Roof Colour	Matte SA - 2775 - 0.75
External wall Colour	RL 12.200 concrete
Type Windows/Door System	RL 12.200 concrete
Weatherstripping to doors and windows	Yes

OCT 09 A DEVELOPMENT APP.

date issue

amendments

drawing : section 2

dwg. no. : DA 17

scale : 1:100@A1 / 1:200@A3

date : OCT 09

drawn :

checked :

1112-1118 Barrenjoey Road
 Palm Beach

section 2

LESUIK ARCHITECTS PTY LTD
 the studio, 1118 barrenjoey road palm beach nsw
 po box 30 palm beach nsw 2108
 telephone 612 9974 1010 faxsimile 612 9974 5502
 email lesuikarchitects@bigpond.com