

STORMWATER
MANHOLE IN VERGE


SYDNEY WATER MAINS IN WINBOURNE
ROAD VERGE.

COUNCIL
STORMWATER PIPE
975mm (PER SURVEY)


TELSTRA, FIBRE OPTIC & ELECTIC
MAINS IN WINBOURNE ROAD VERGE.

225mm VC SEWER MAIN APPROX 1.25m
FROM SUBJECT LAND

SUBJECT LAND (LOT 2)
SHOWN HIGHLIGHTED

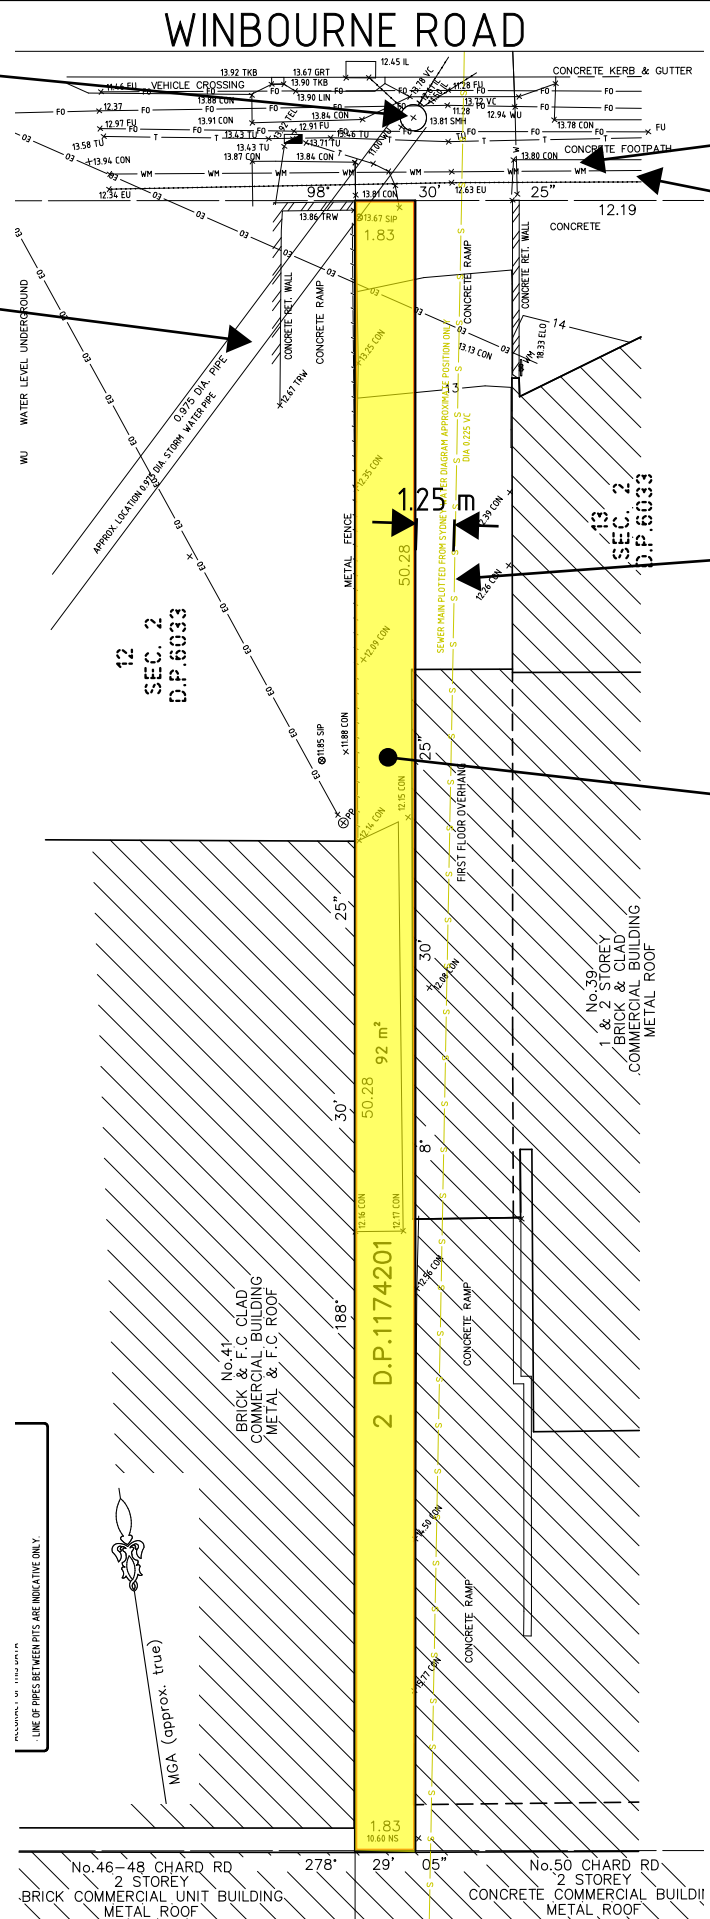

FOR INFORMATION ONLY



CIVIL & STRUCTURAL ENGINEERS

SKETCH SHOWING SERVICE
OVERLAY
Co14488.00-SKC01 (v2)
25 MARCH 2024

| | | |
|------------------------|------|-------|
| ISSUED FOR INFORMATION | XXXX | A |
| AMENDMENTS | DATE | ISSUE |

ARCHITECT

CLIENT
M&O ENTERPRISES

PROJECT
WINBOURNE ROAD
BROOKVALE

| | | | | | | |
|----------|-------|------|---------|------|-------|----------|
| DESIGNED | DRAWN | DATE | CHECKED | SIZE | SCALE | CAD REF: |
|----------|-------|------|---------|------|-------|----------|



Costin Roe Consulting Pty Ltd.
ABN 50 003 696 446
PO Box N419 Sydney NSW 1220
Level 4, 8 Windmill Street, Millers Point NSW 2000
p: +61 2 9251 7699 f: +61 2 9241 3731
e: mail@costinroe.com.au w: costinroe.com.au



DRAWING TITLE
CIVIL SKETCH

DRAWING No
CoXXXX-SKC-01

ISSUE
A