

Contact Us		Office Use Only									
The General Manager, 725 Pittwater Road, Dee Why NSW 2099 or Customer Service Centre, Northern Beaches Council DX9118 Dee Why											
Email	council@warringah.nsw.gov.au										
Fax	9942 2606										
If you need help lodging your application call Customer Service on (02) 9942 2111 or come in and talk to us at the Civic Centre, Dee Why.											


Part 1: Declaration

1. DECLARATION	
I hereby certify that the shadow diagrams submitted with the proposal at	
Address	39 ADELAIDE STREET CLONTARF NSW 2093
For the erection of Description of development	ALTERATIONS AND ADDITIONS TO AN EXISTING DWEILING.
<ul style="list-style-type: none"> In accordance with the survey (prepared by a registered surveyor) which is required to be submitted with the application Drawn to true north Indicate shadow cast by the proposal at 9am, noon, 3pm, 21 June To indicate the shadow cast by existing buildings and structures on the site and in the surrounding area 	

Part 2: Certification


2. CERTIFIER		
Title	<input checked="" type="radio"/> Mr <input type="radio"/> Mrs <input type="radio"/> Ms <input type="radio"/> Other	
Full family name (no initials) (or Company)	TAYLOR	
Full given names (no initials) (or A.C.N)	CRAW STEPHEN	
Phone	9114 6767	Alternate
Mobile	0400 58 6848	Fax
Qualification (i.e. Architect, Planner, Computer Technician, Surveyor)	REGISTERED ARCHITECT 7413	

Part 3: Signature

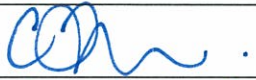3. APPLICANT(S) SIGNATURE	
Signature	
Date	8 FEBRUARY 2019



01 Existing Winter Solstice 9am

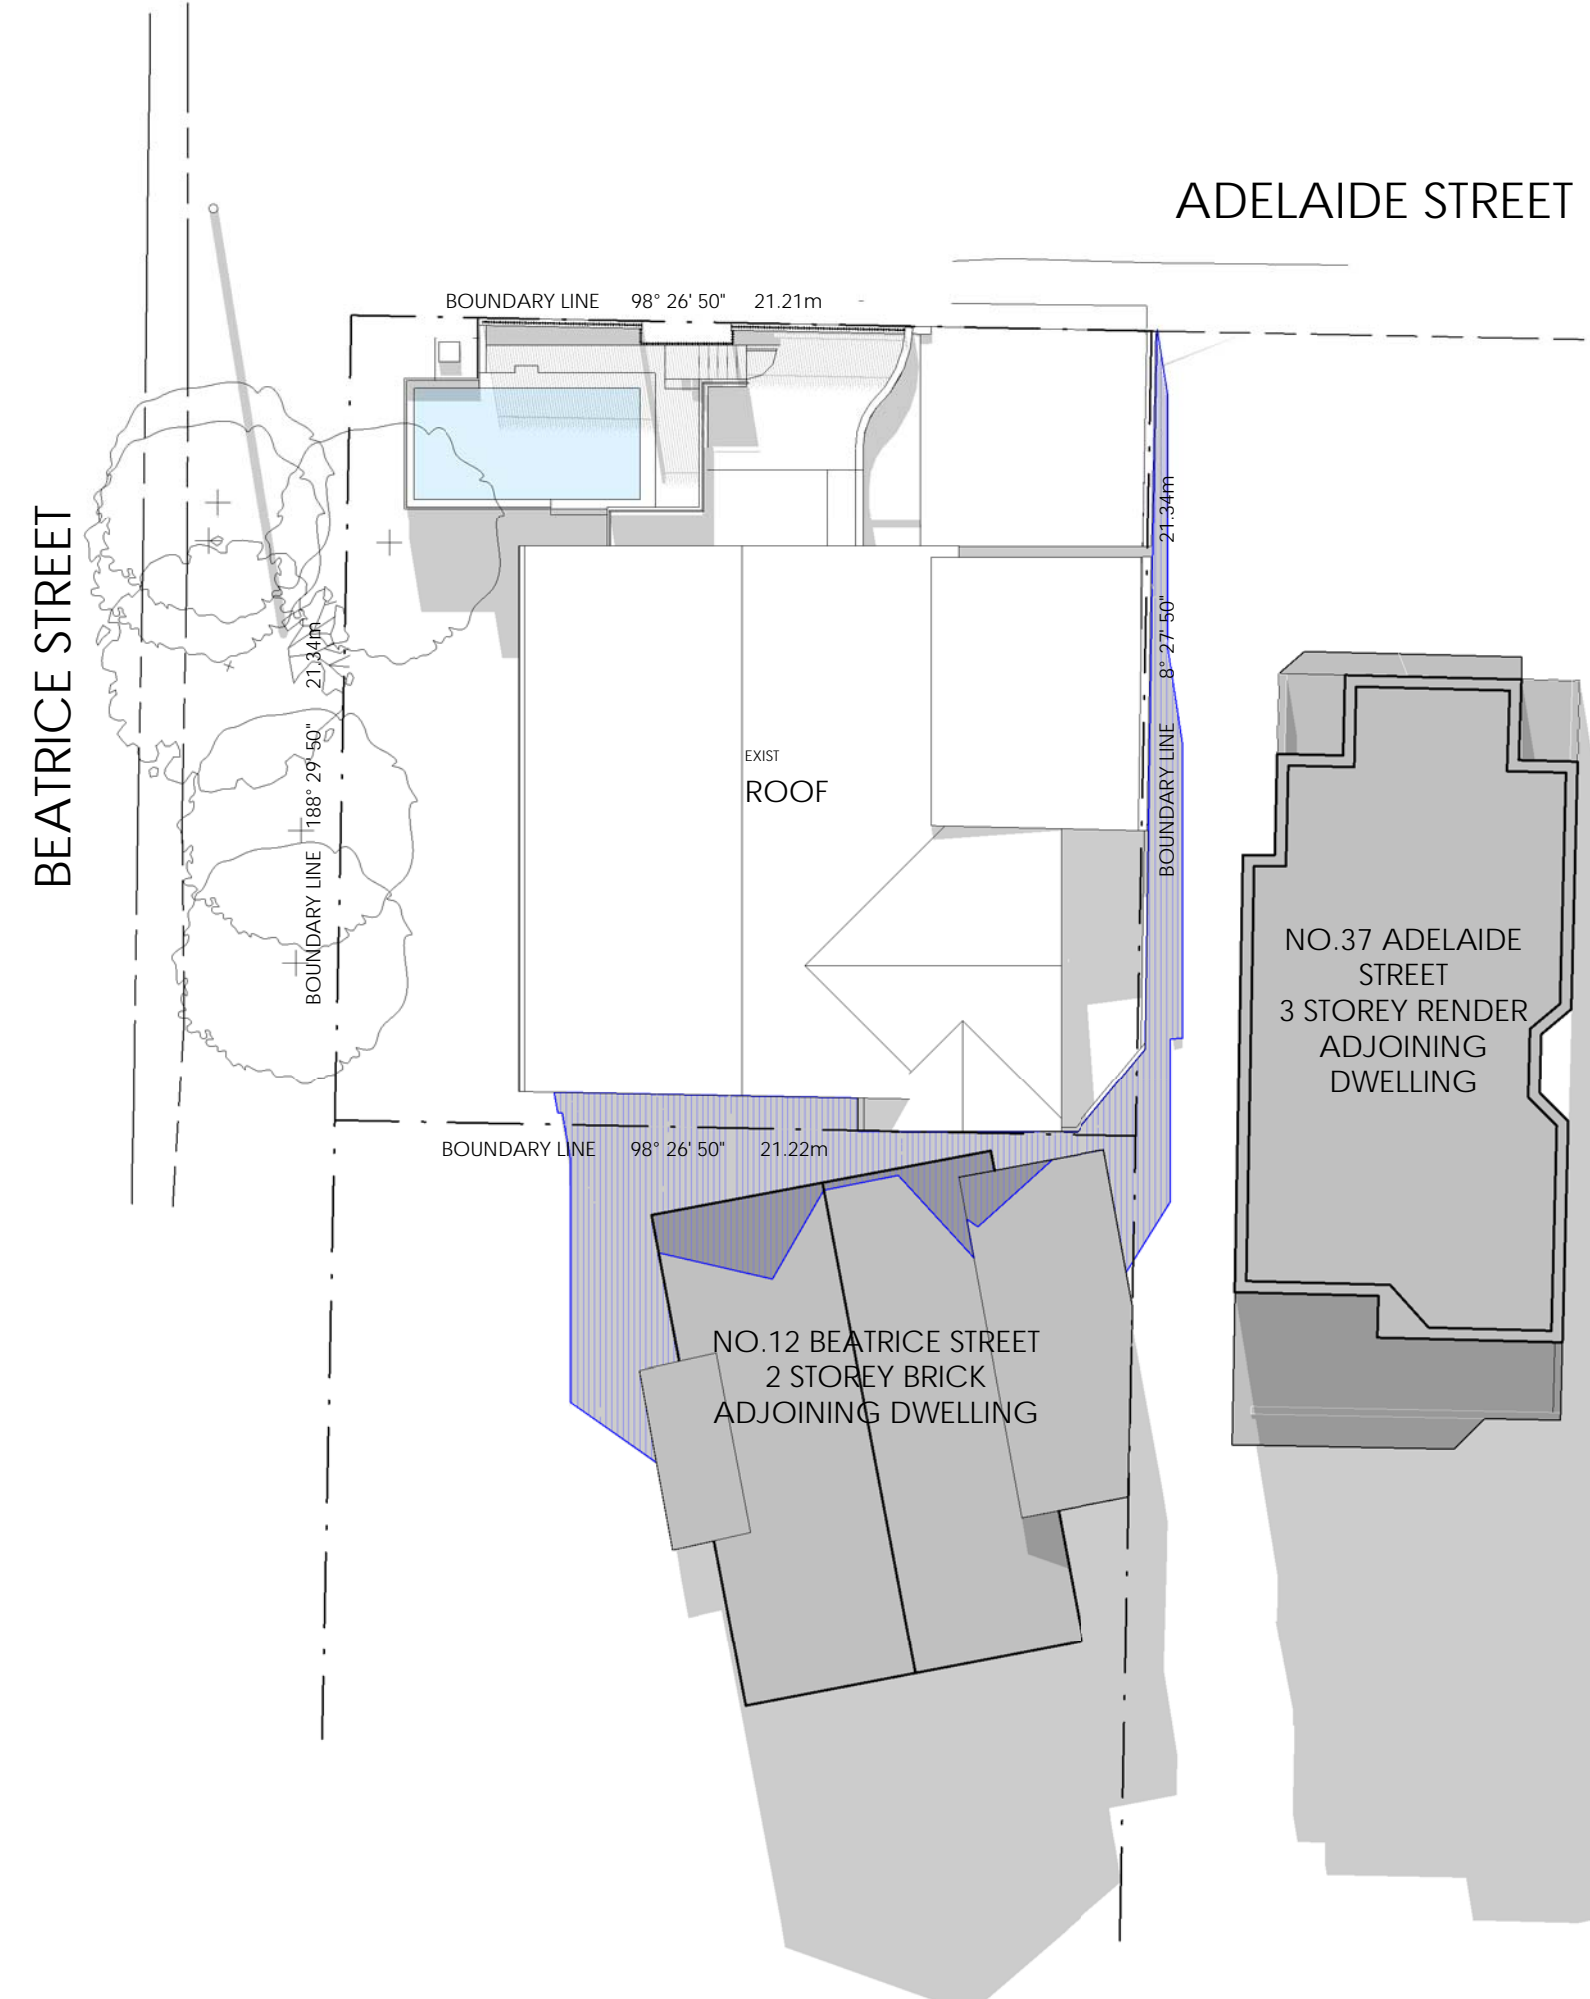

02 Existing Winter Solstice 12pm



03 Existing Winter Solstice 3pm

In accepting and utilising this document the recipient agrees that red blue architecture + design pty. ltd. ABN 62 152 860 814, retain all common law, statutory law and other rights including copyright and intellectual property rights. The recipient agrees not to use this document for any purpose other than its intended use: to waive all claims against red blue architecture + design resulting from unauthorised changes; or to reuse the document on other projects without the prior written consent of red blue architecture + design. Under no circumstances shall transfer of this document be deemed a sale. red blue architecture + design makes no warranties of fitness for any purpose. The Owner/Contractor shall assume full responsibility for any work knowingly performed contrary to any laws, ordinances, regulations or approvals. The Builder/Contractor shall verify job dimensions prior to any work commencing. Figured dimensions shall take precedence over scaled work. If in doubt, ask.

Nominated Architects Craig Taylor 7413 - © Copyright 2019.

DA Submission

Rev.	Date	Revision	By	Chk.
A	08.02.19	DA Issue	TC	CT

Legend

- SHADOWS CAST BY EXISTING BUILDING
- NEW SHADOWS CAST BY PROPOSED BUILDING
- SHADOWS CAST BY NEIGHBOURS
- REDUCTION IN SHADOWS CAST BY PROPOSED

Project Manager



Linked Project Management
61 418 497 076

Engineer

Geotron Engineering Consultants

L35
100 BARANGAROO AVE
SYDNEY


02 8046 7576

Project

CLONTARF RESIDENCE
39 Adelaide Street
Clontarf NSW
for
Gina Minks + Mark Taftt

Drawing Name

Existing Shadow
Diagrams - Winter
Solstice

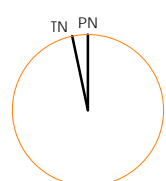

Date	Scale	Sheet Size
06/02/19	As indicated	@ A1


Reg No.	Drawn	Chk.
7413	CBS	CT

Job No.	Drawing No.	Revision
---------	-------------	----------

7240 DA0156 A


red blue
architecture + design

61 2 9114 6767
info@redblue.com.au
www.redblue.com.au
suite 101, 43 majors bay road concord 2137 australia

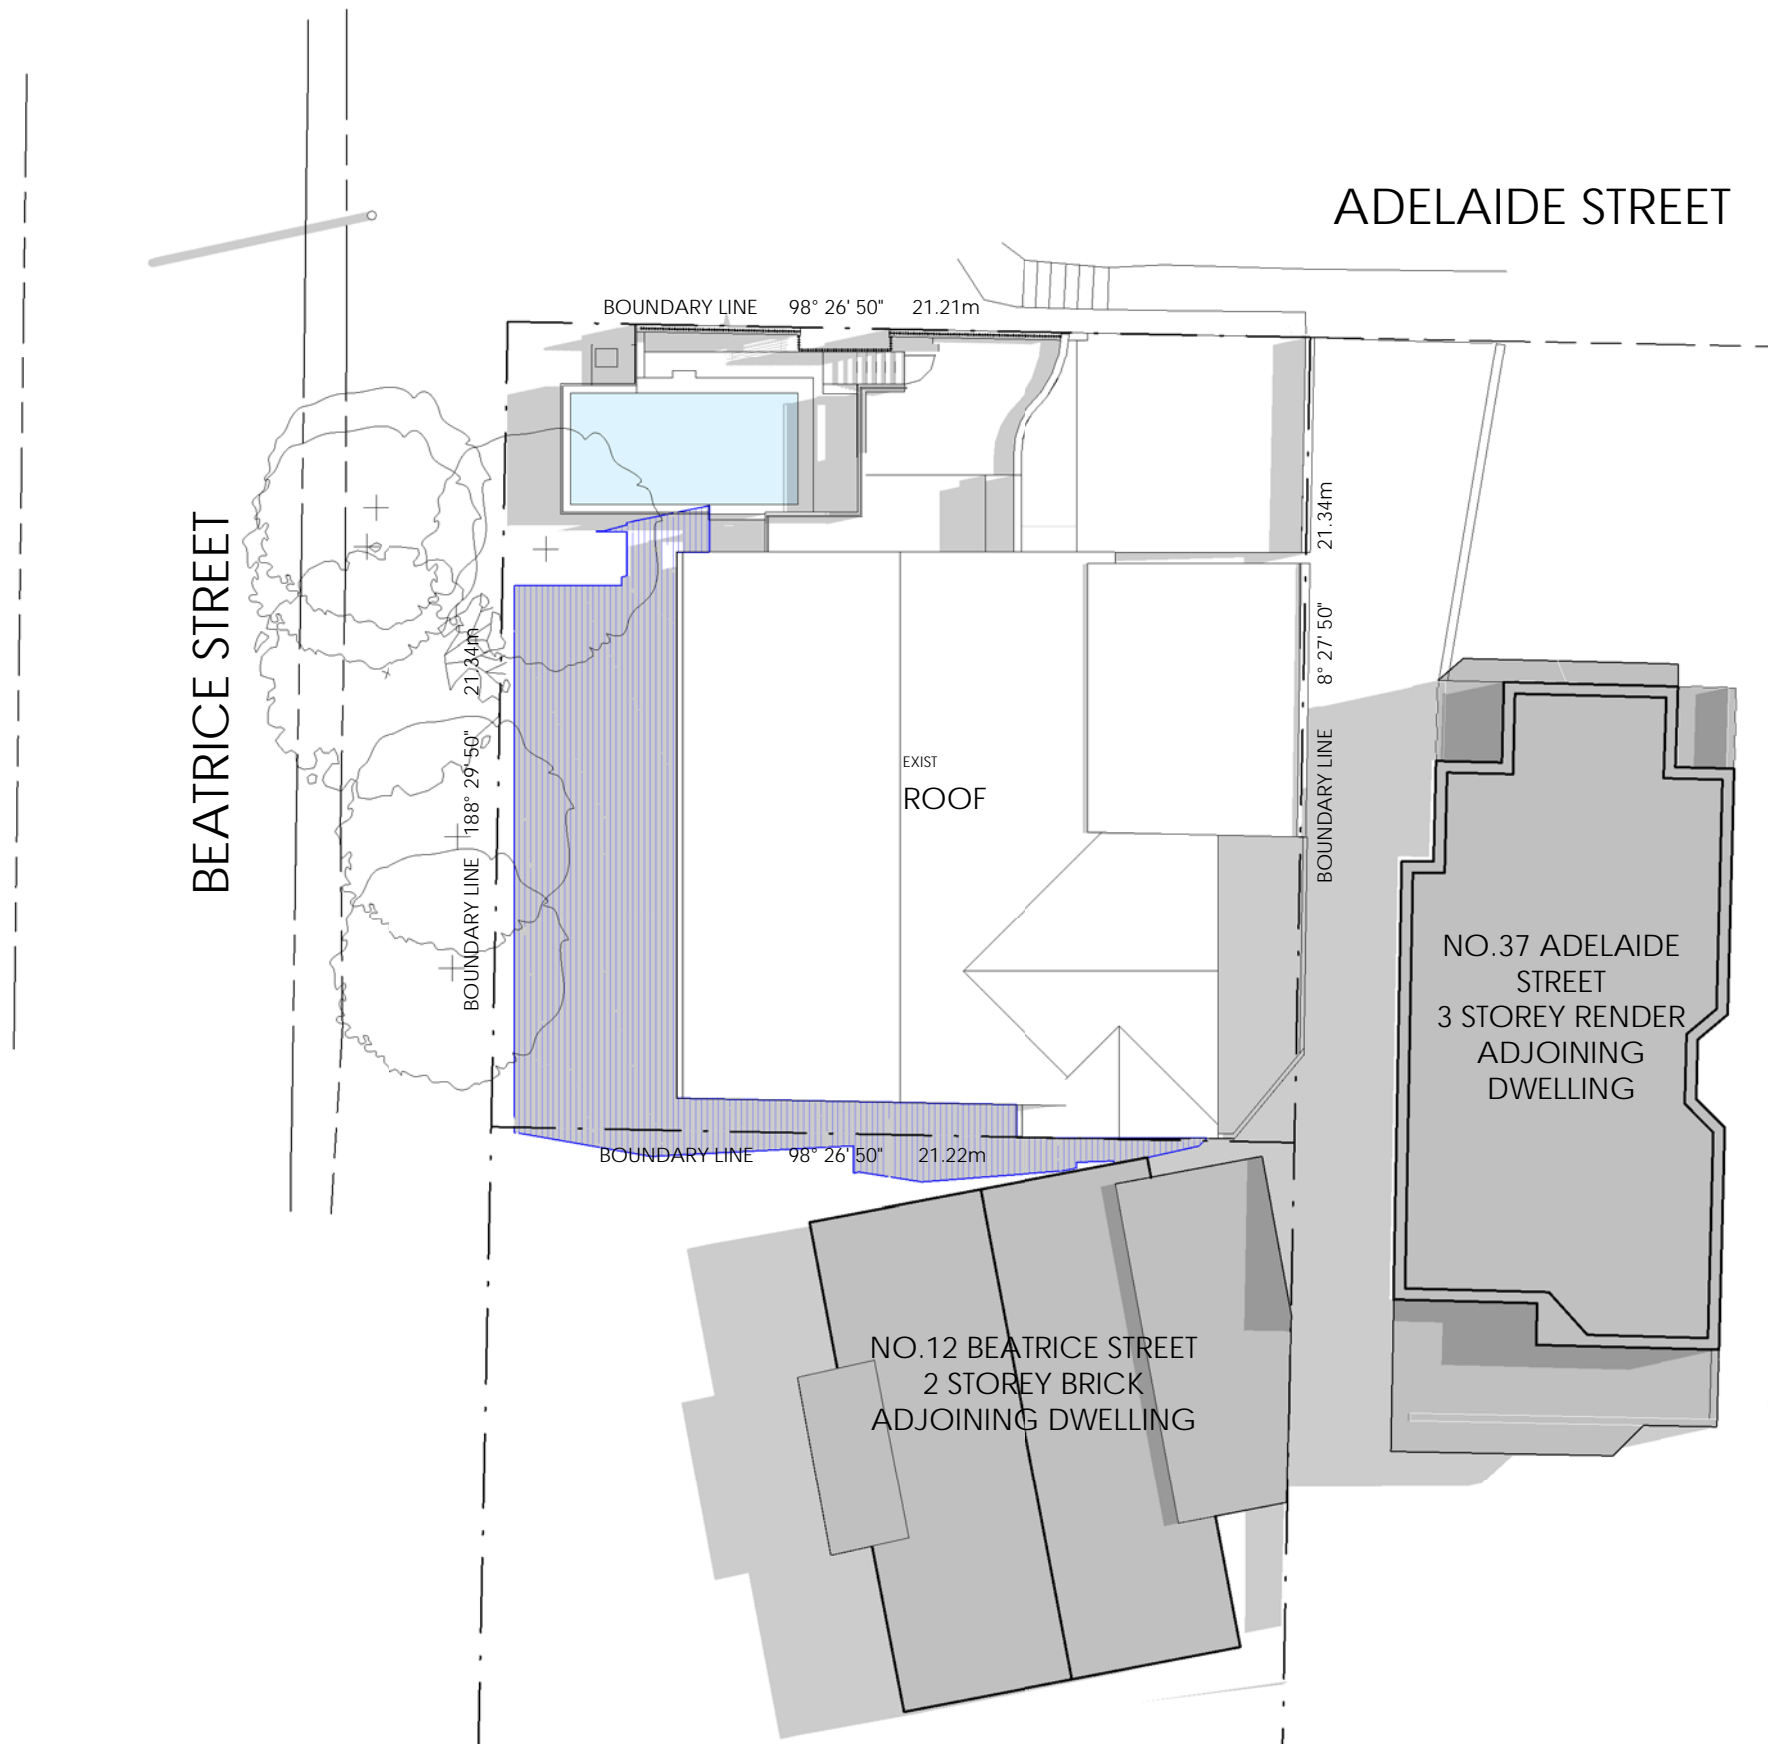


01 Existing Summer Solstice 9am

1:200

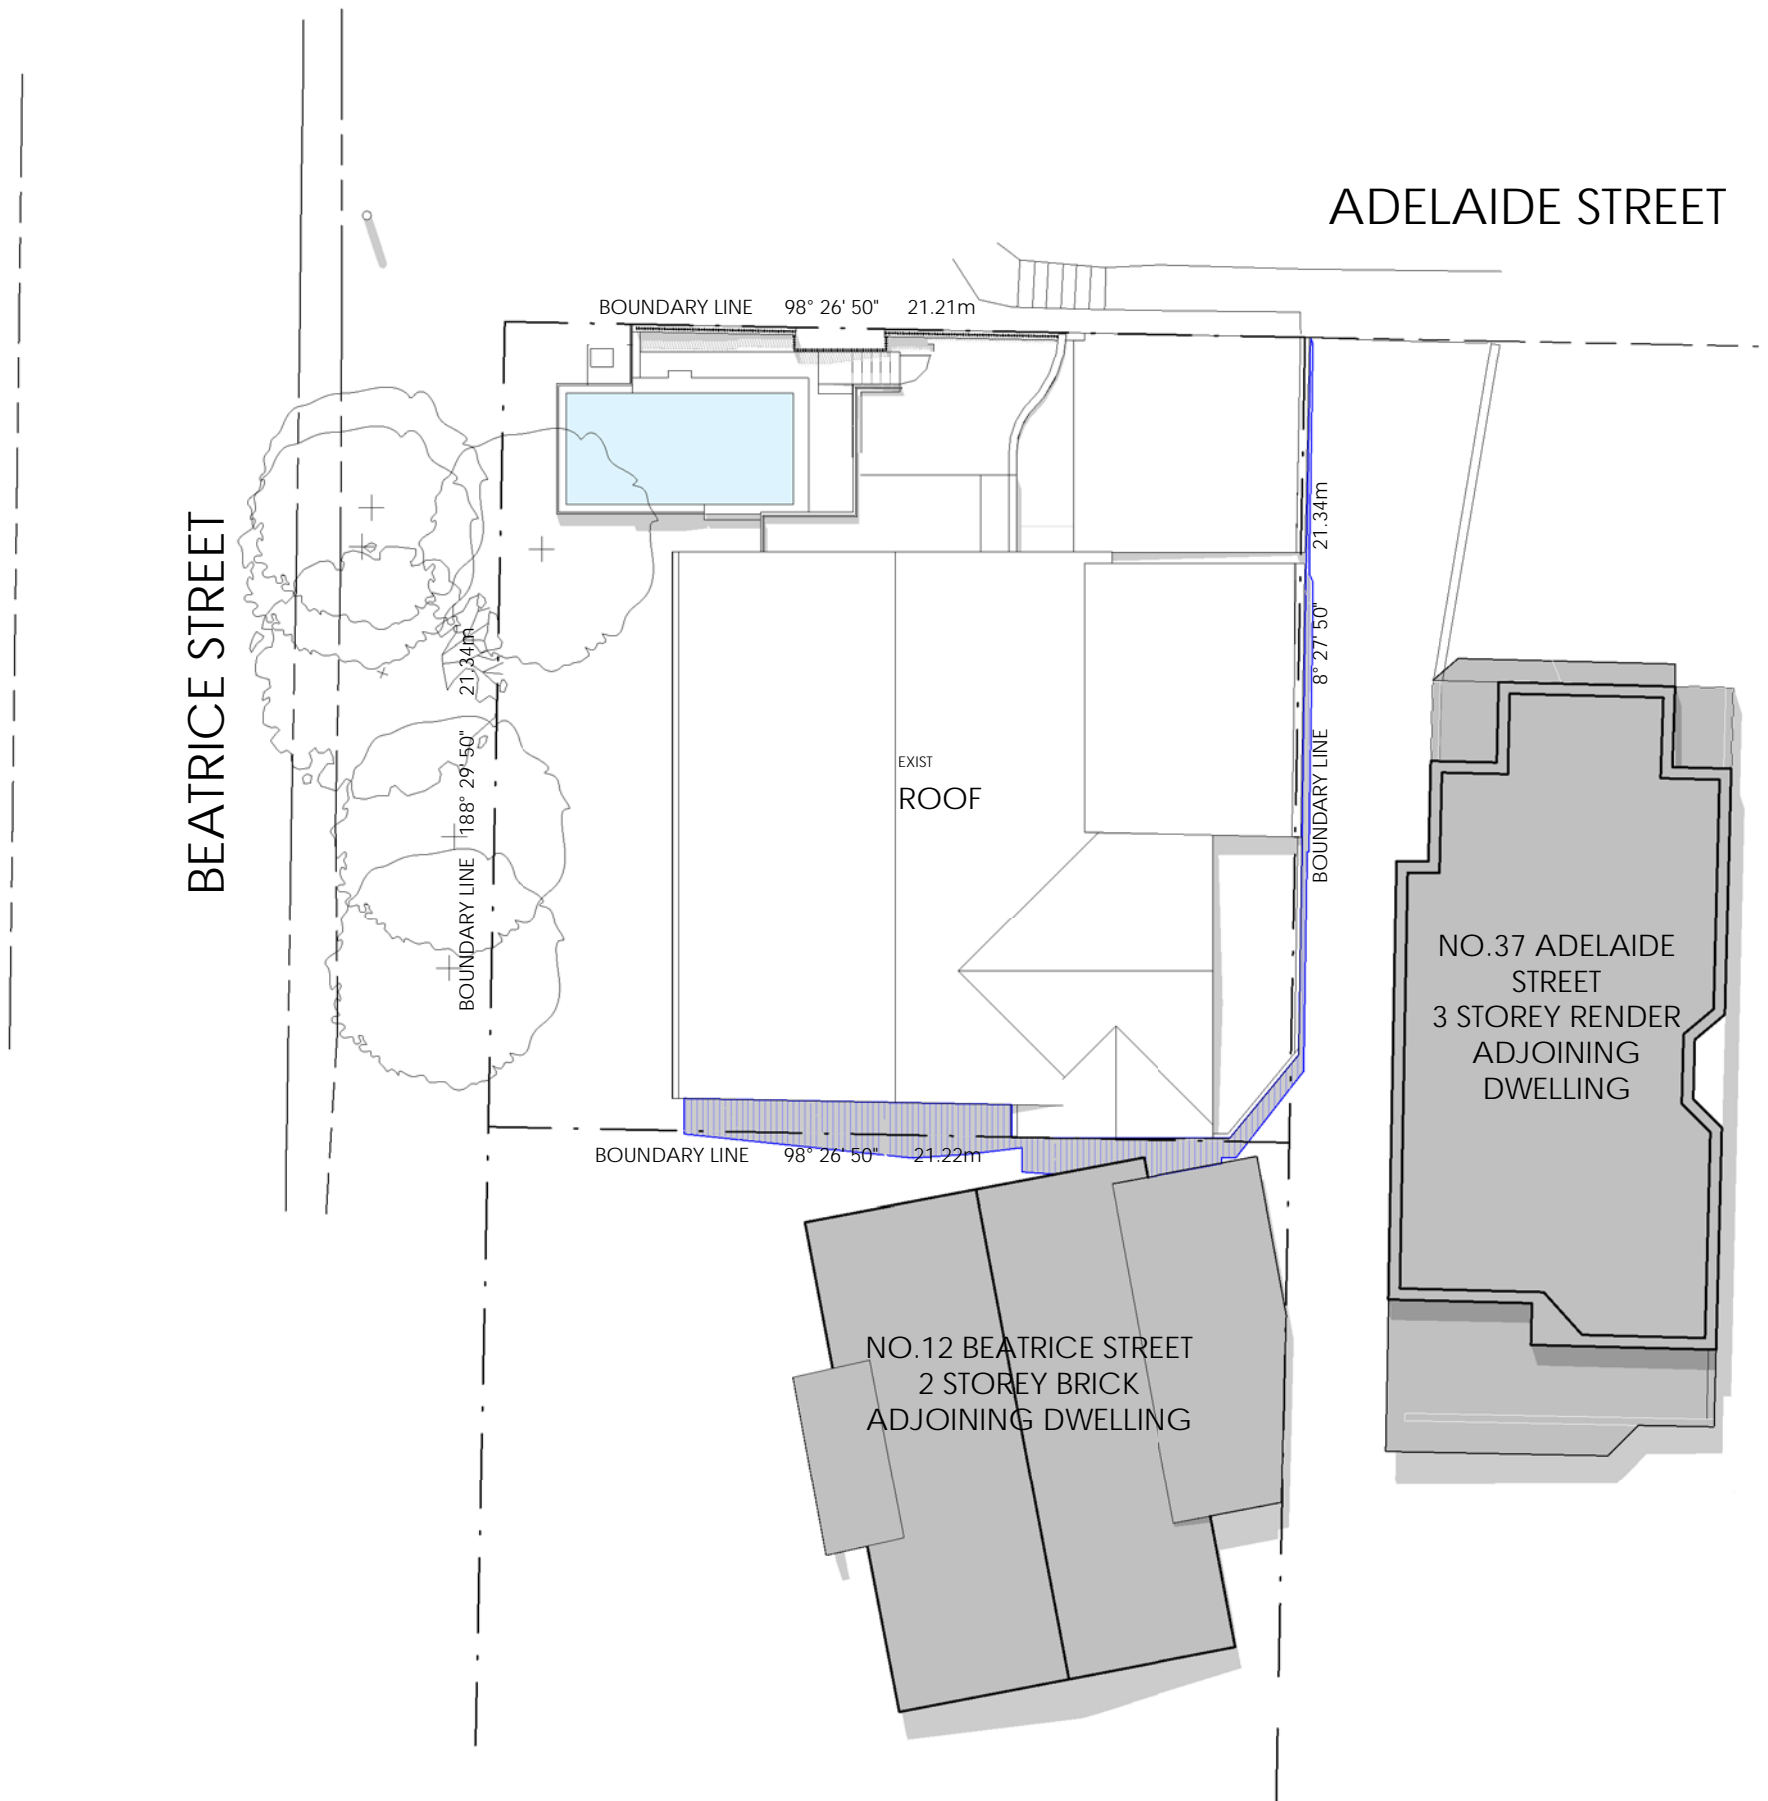

02 Existing Summer Solstice 12pm

1:200

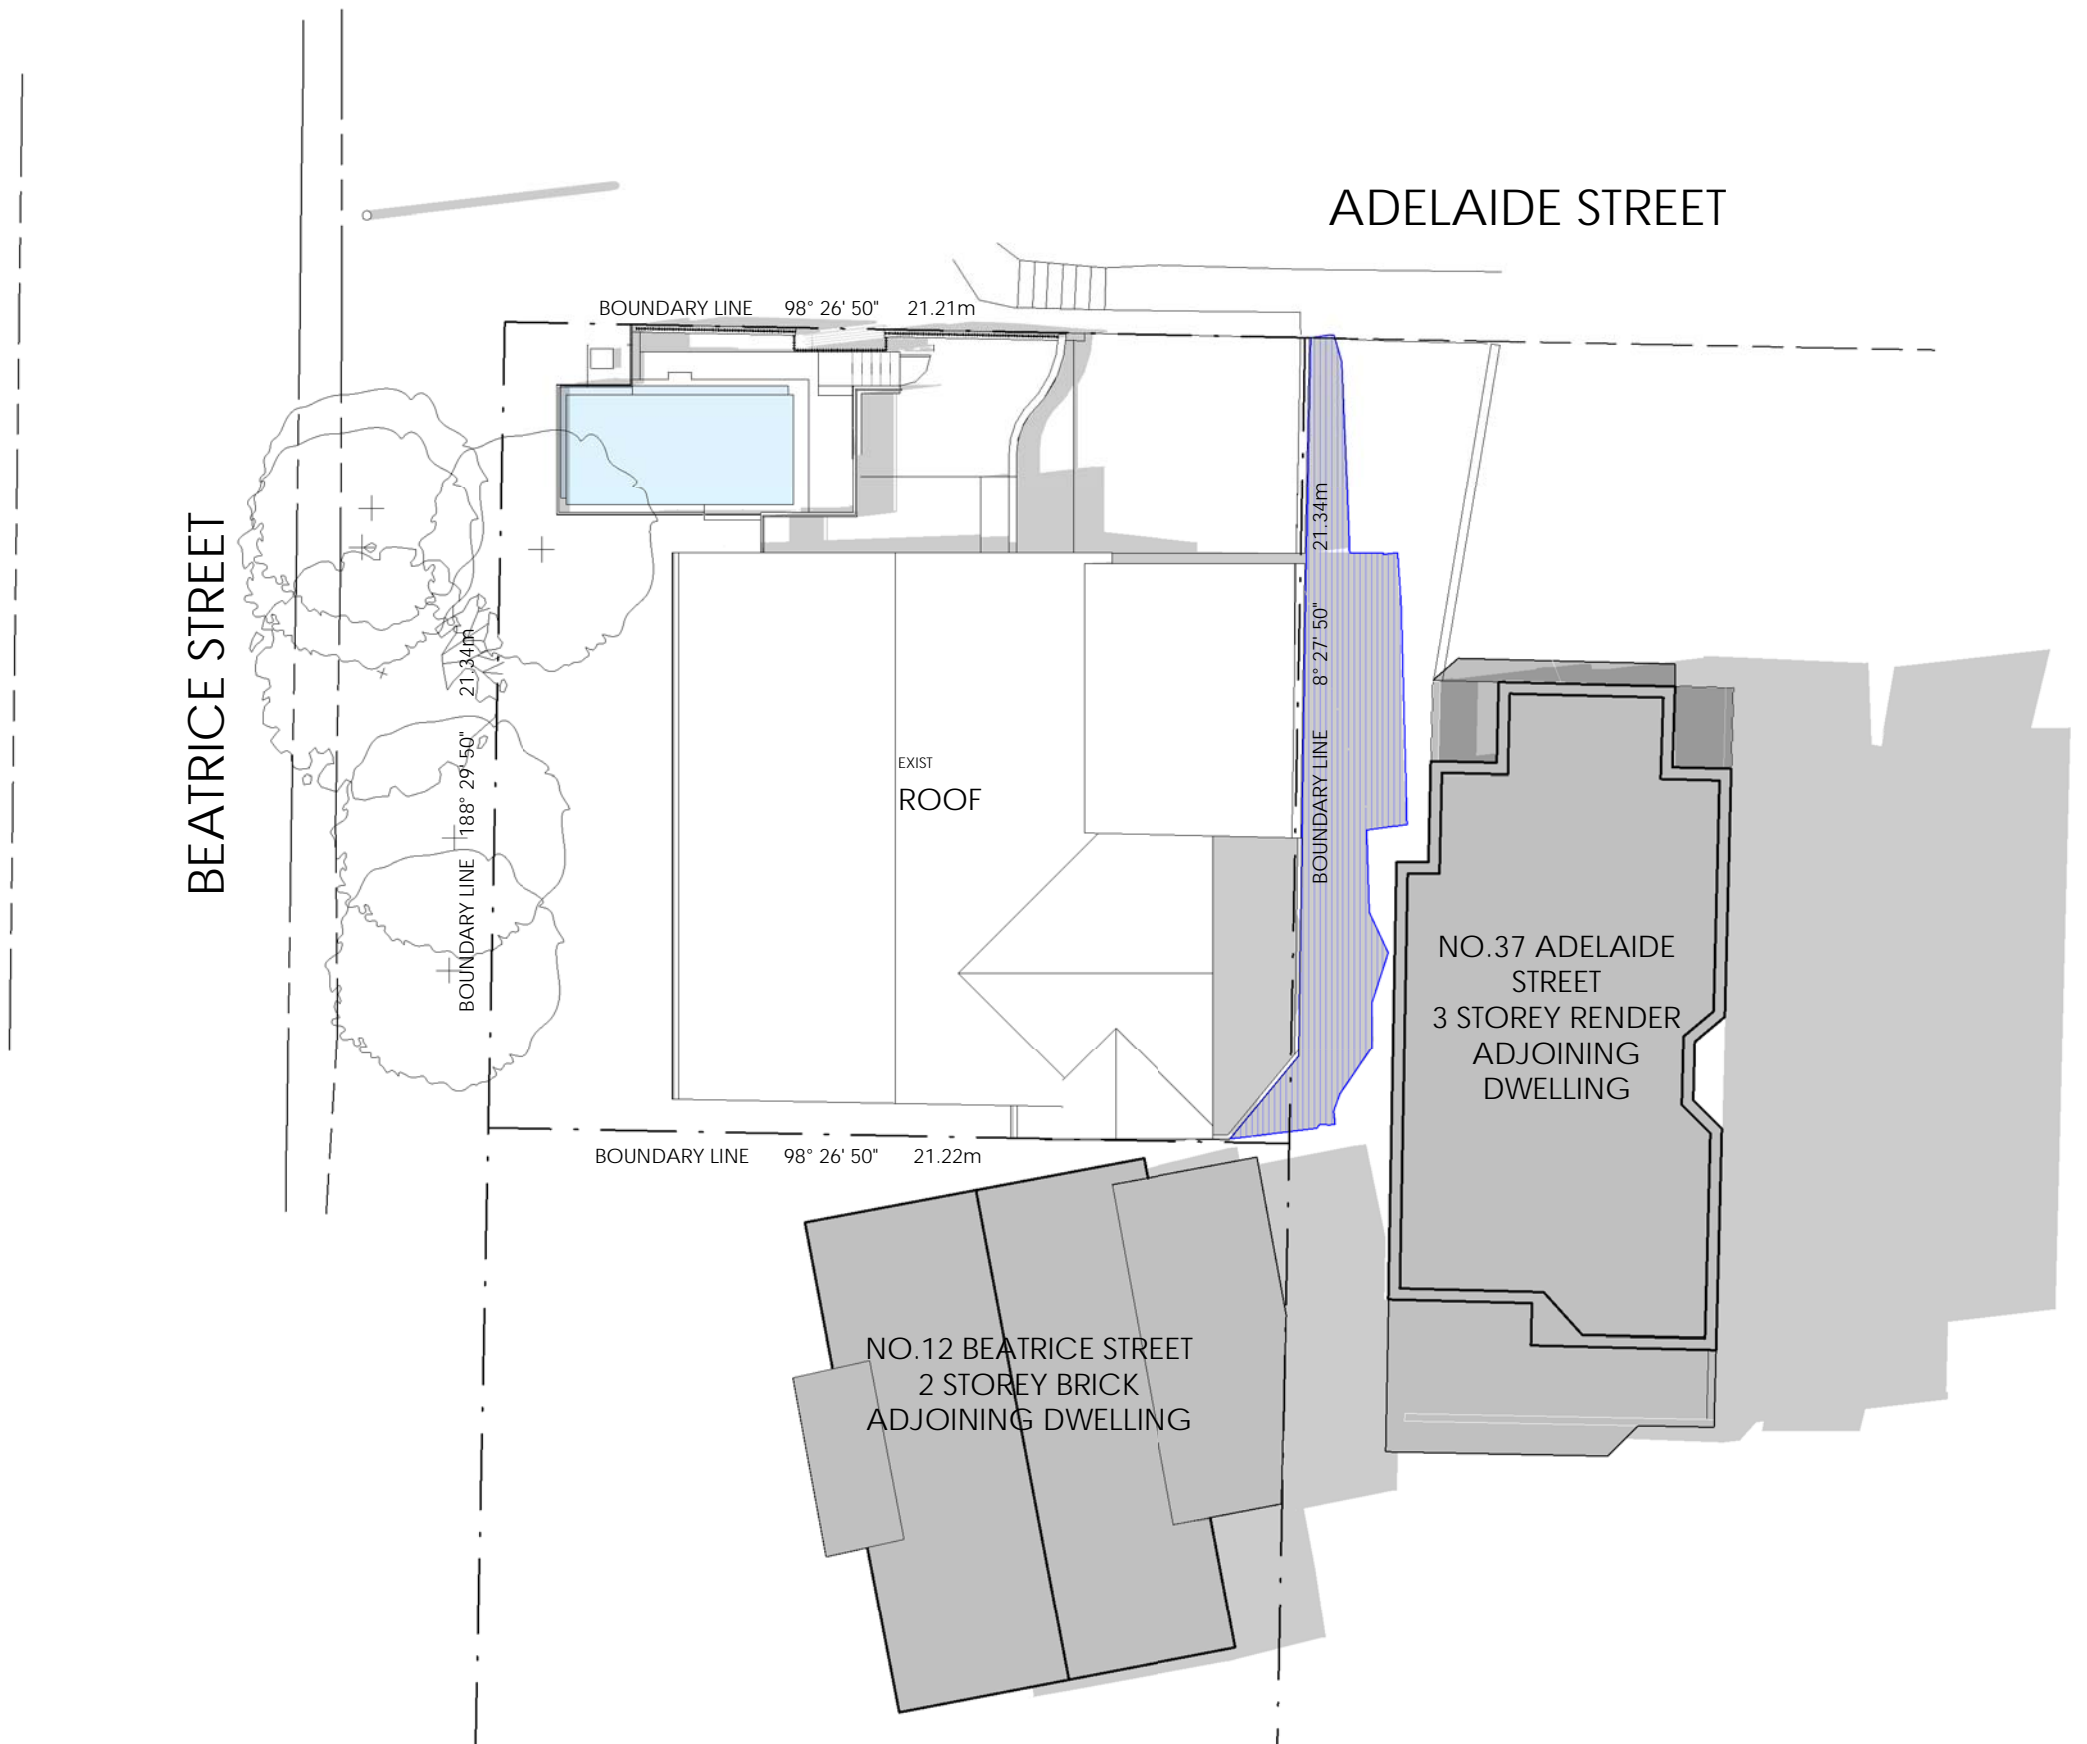

03 Existing Summer Solstice 3pm

1:200

In accepting and utilising this document the recipient agrees that red blue architecture + design pty ltd ABN 62 152 860 814, retain all common law, statutory law and other rights including copyright and intellectual property rights. The recipient agrees not to use this document for any purpose other than its intended use: to waive all claims against red blue architecture + design resulting from unauthorised changes; or to reuse the document on other projects without the prior written consent of red blue architecture + design. Under no circumstances shall transfer of this document be deemed a sale. red blue architecture + design makes no warranties of fitness for any purpose. The Owner/Contractor shall assume full responsibility for any work knowingly performed contrary to any laws, ordinances, regulations or approvals. The Builder/Contractor shall verify job dimensions prior to any work commencing. Figured dimensions shall take precedence over scaled work. If in doubt, ask.

Nominated Architects Craig Taylor 7413 - © Copyright 2019.

DA Submission

Rev.	Date	Revision	By	Chk.
A	08.02.19	DA Issue	TC	CT

Legend

- SHADOWS CAST BY EXISTING BUILDING
- NEW SHADOWS CAST BY PROPOSED BUILDING
- SHADOWS CAST BY NEIGHBOURS
- REDUCTION IN SHADOWS CAST BY PROPOSED

Project Manager



Linked Project Management
61 418 497 076

Engineer


Geotron Engineering Consultants
L35
100 BARANGAROO AVE
SYDNEY
02 8046 7576

Project

CLONTARF RESIDENCE
39 Adelaide Street
Clontarf NSW
for
Gina Minks + Mark Taftt

Drawing Name

Existing Shadow
Diagrams - Summer
Solstice

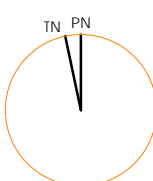

Date	Scale	Sheet Size
06/02/19	As indicated	@ A1

Reg No.	Drawn	Chk.
7413	CBS	CT

Job No.	Drawing No.	Revision
---------	-------------	----------

7240 DA0157 A

red blue
architecture + design

61 2 9114 6767
info@redblue.com.au
www.redblue.com.au
suite 101, 43 majors bay road concord 2137 australia