

GENERAL NOTES

DO NOT SCALE FROM DRAWINGS. USE FIGURED DIMENSIONS ONLY. ENSURE THAT THE DRAWINGS USED CARRY THE LATEST REVISION NO. READ IN CONJUNCTION WITH CONSULTANTS' DRAWINGS, SPECIFICATIONS AND REPORTS - REFER CONTRACT DRAWING LIST.

- ALL DIMENSIONS TO BE CHECKED ON SITE BEFORE COMMENCEMENT OF WORK
- ALL DISCREPANCIES TO BE BROUGHT TO THE ATTENTION OF THE ARCHITECT
- LARGER SCALE DRAWINGS AND WRITTEN DIMENSIONS TAKE PRECEDENCE
- ENSURE ALL WORKS COMPLY WITH THE PROVISIONS OF THE CURRENT NCC
- ALL LEVELS TO AHD


THIS DRAWING IS COPYRIGHT AND THE PROPERTY OF THE AUTHOR, AND MUST NOT BE RETAINED, COPIED OR USED WITHOUT THE EXPRESS AUTHORITY OF PLATFORM ARCHITECTS PTY LTD.




7 12PM EXISTING BUILDING




8 12PM PROPOSED BUILDING

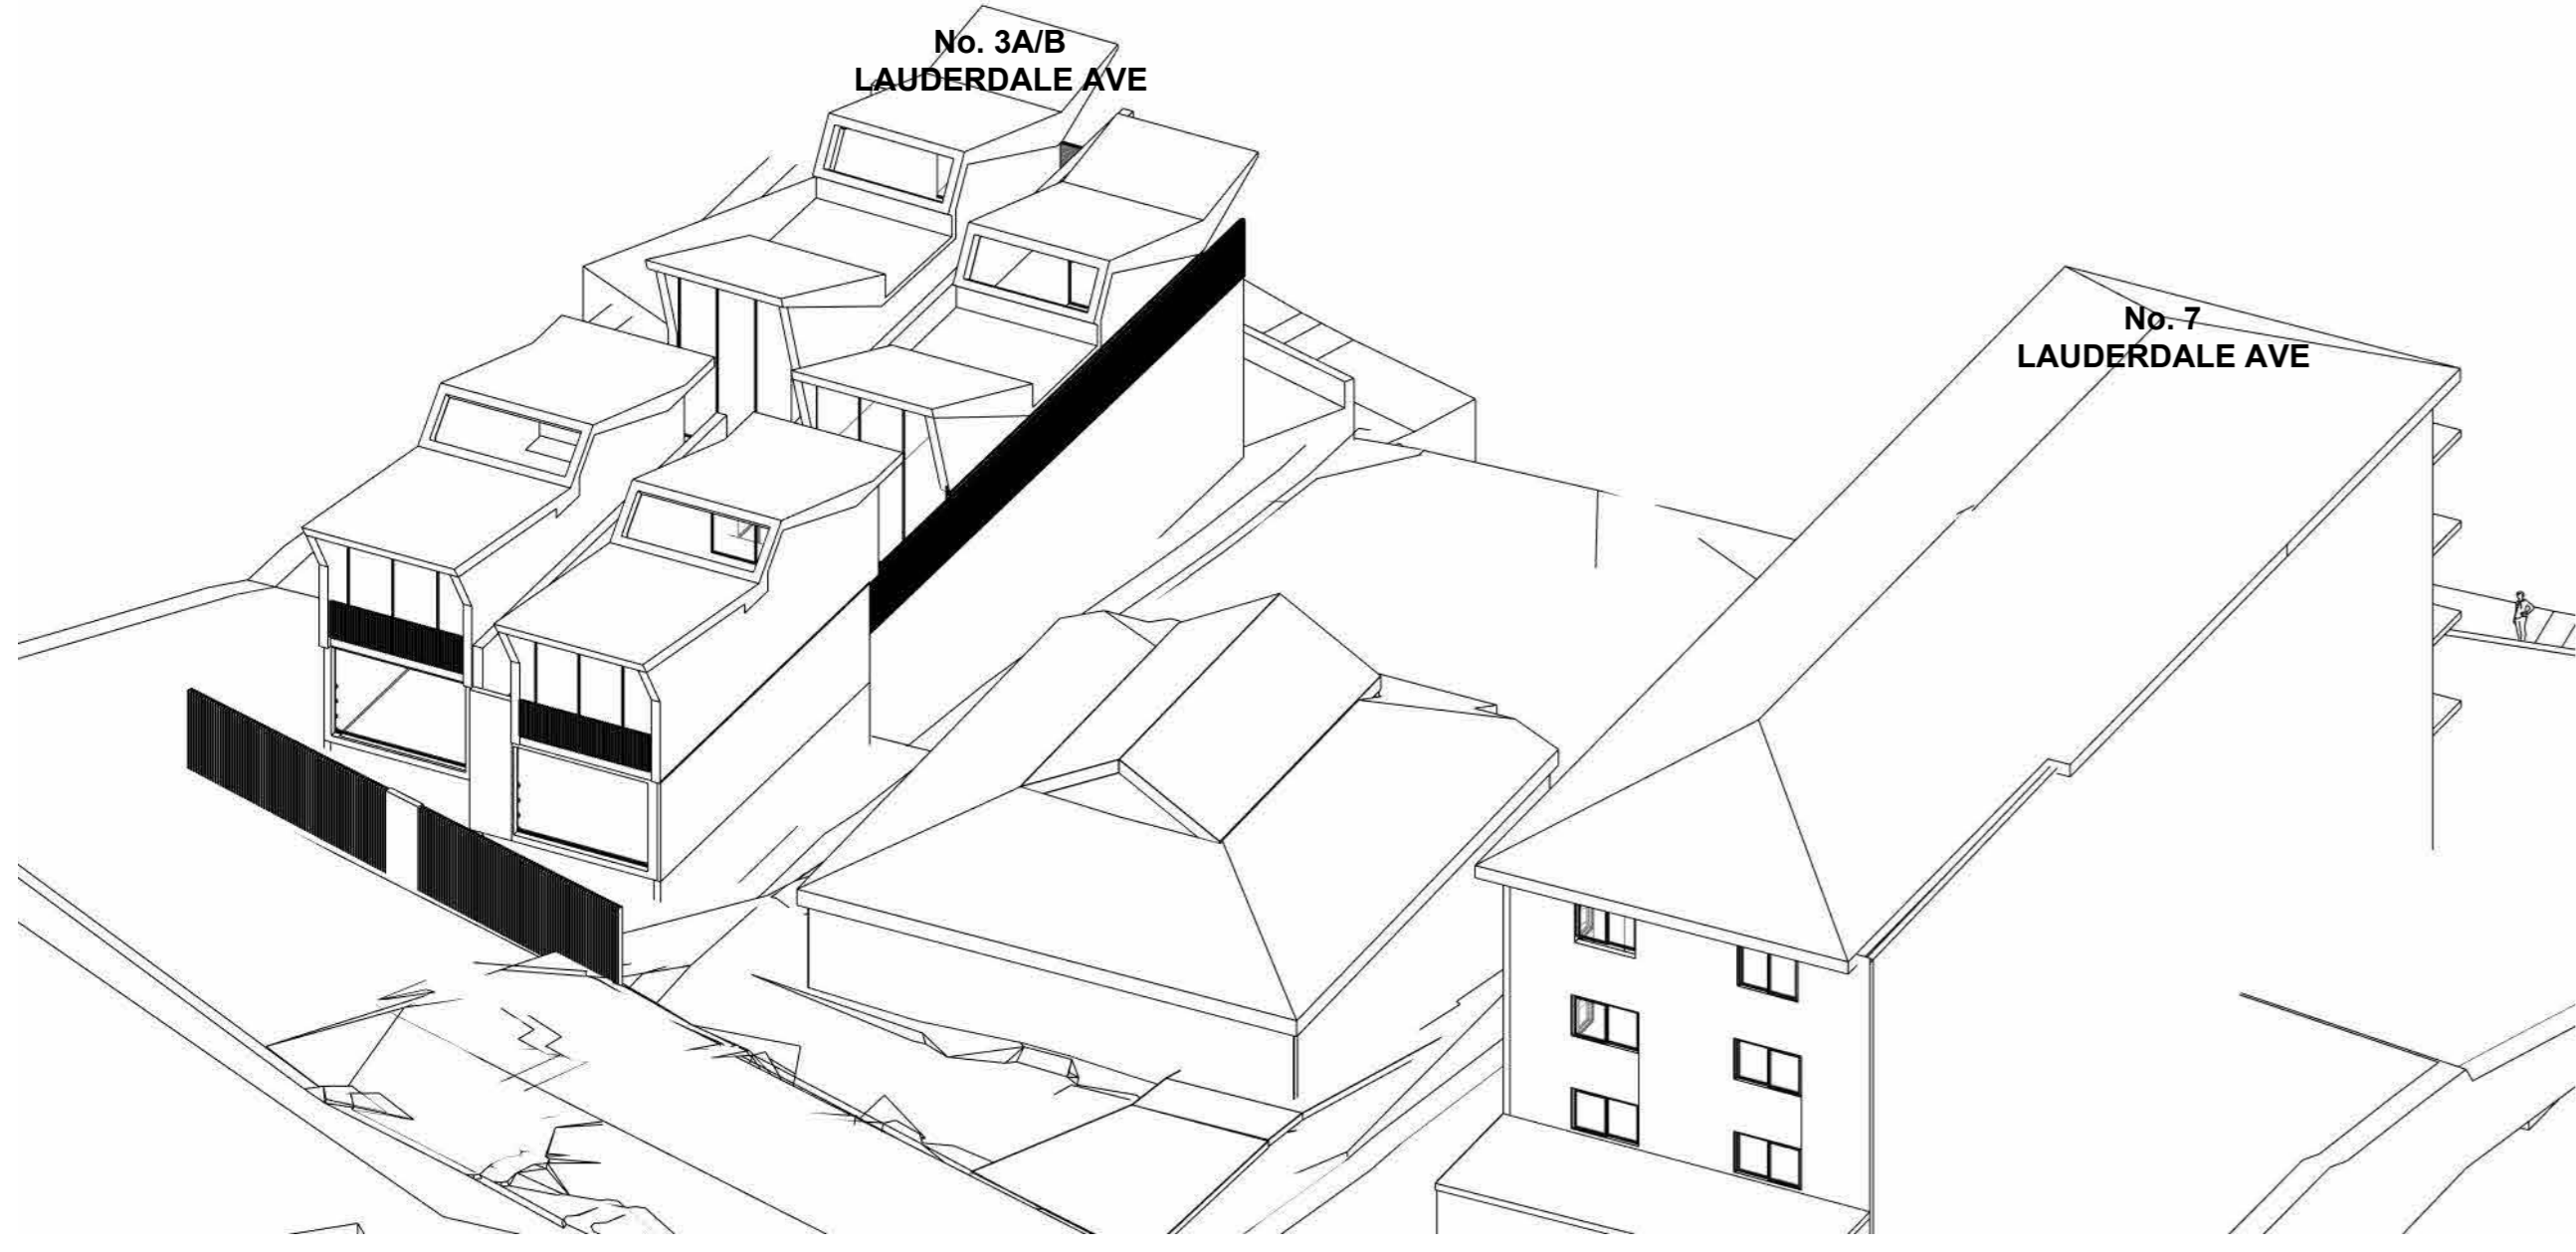


9 1PM EXISTING BUILDING

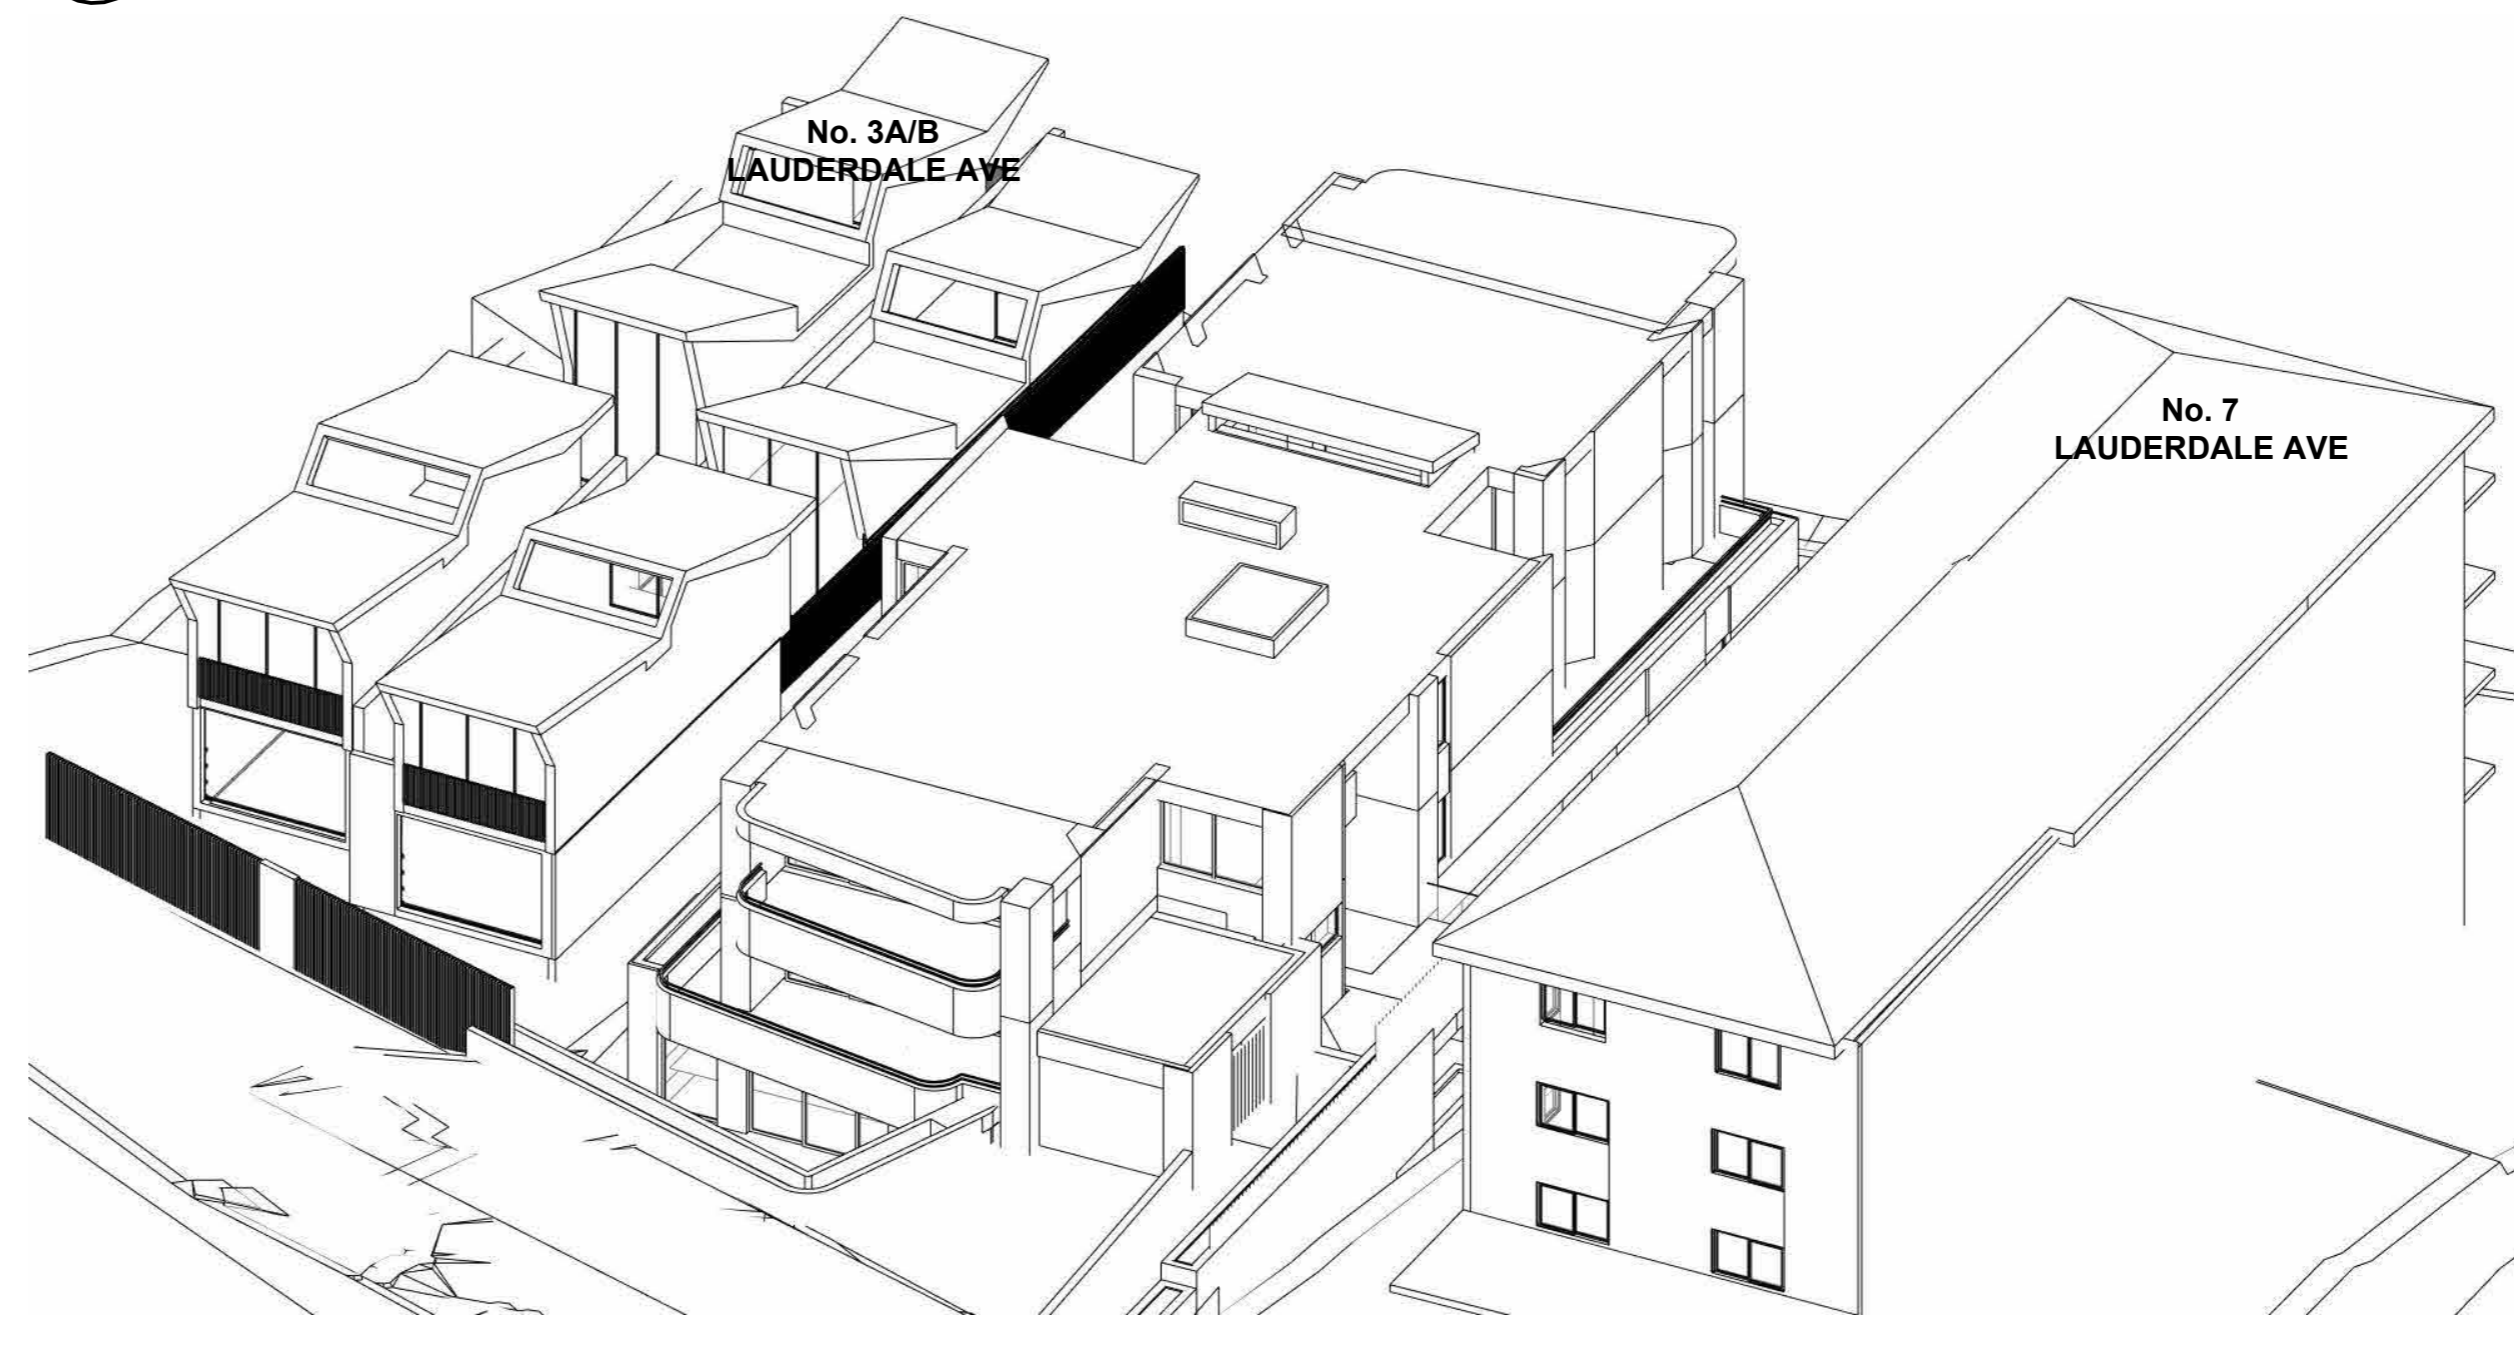

10 1PM PROPOSED BUILDING

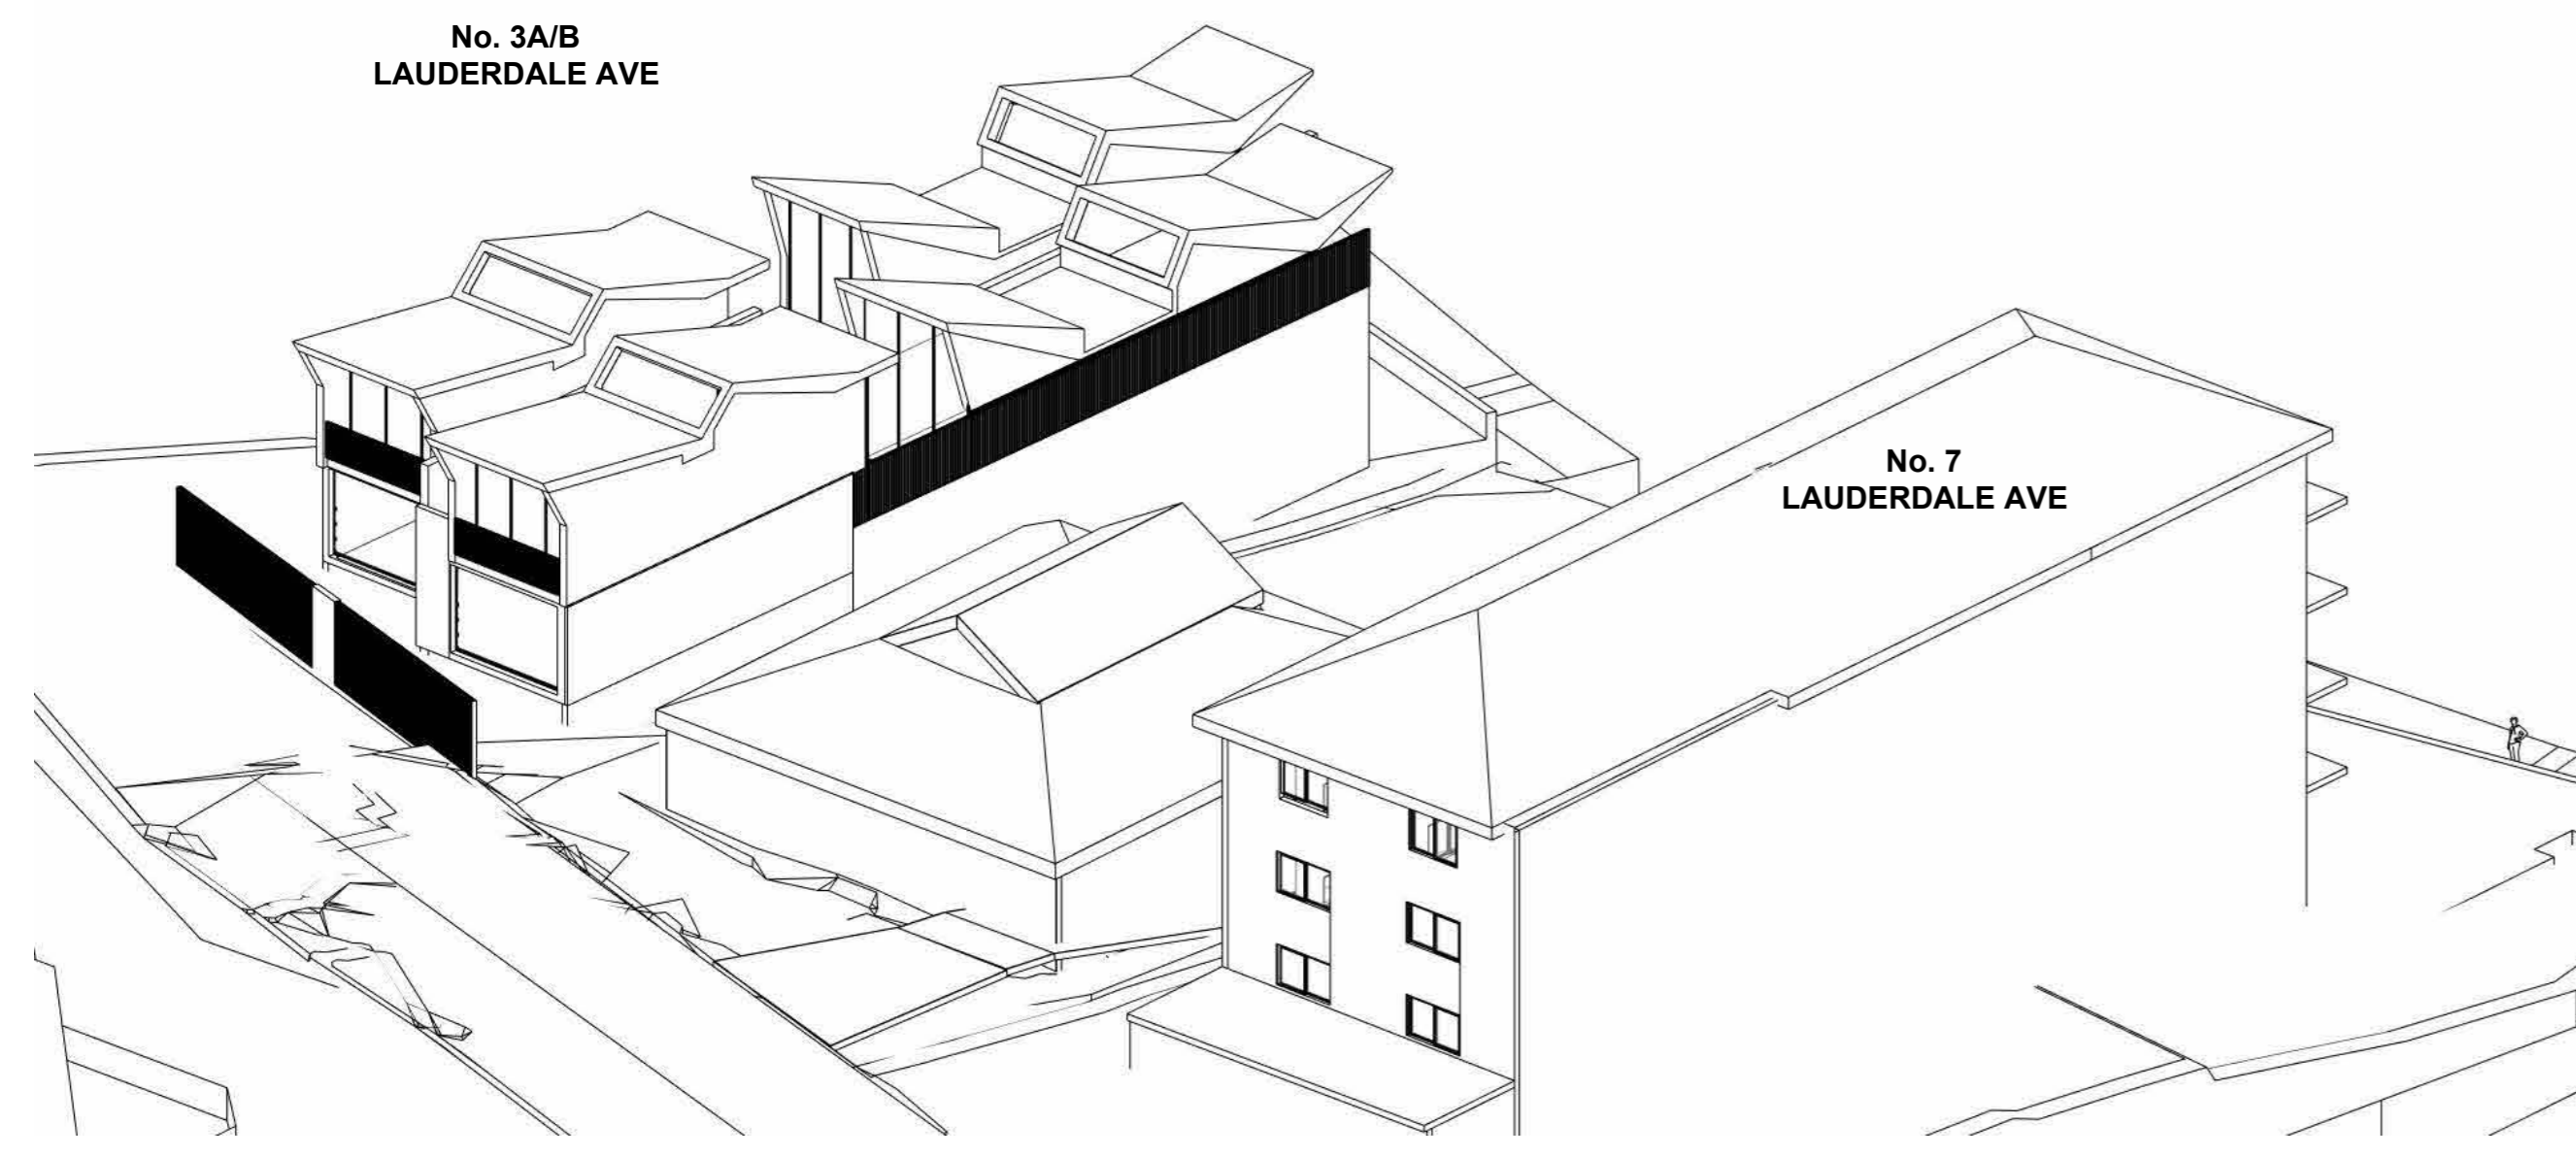

11 2PM EXISTING BUILDING

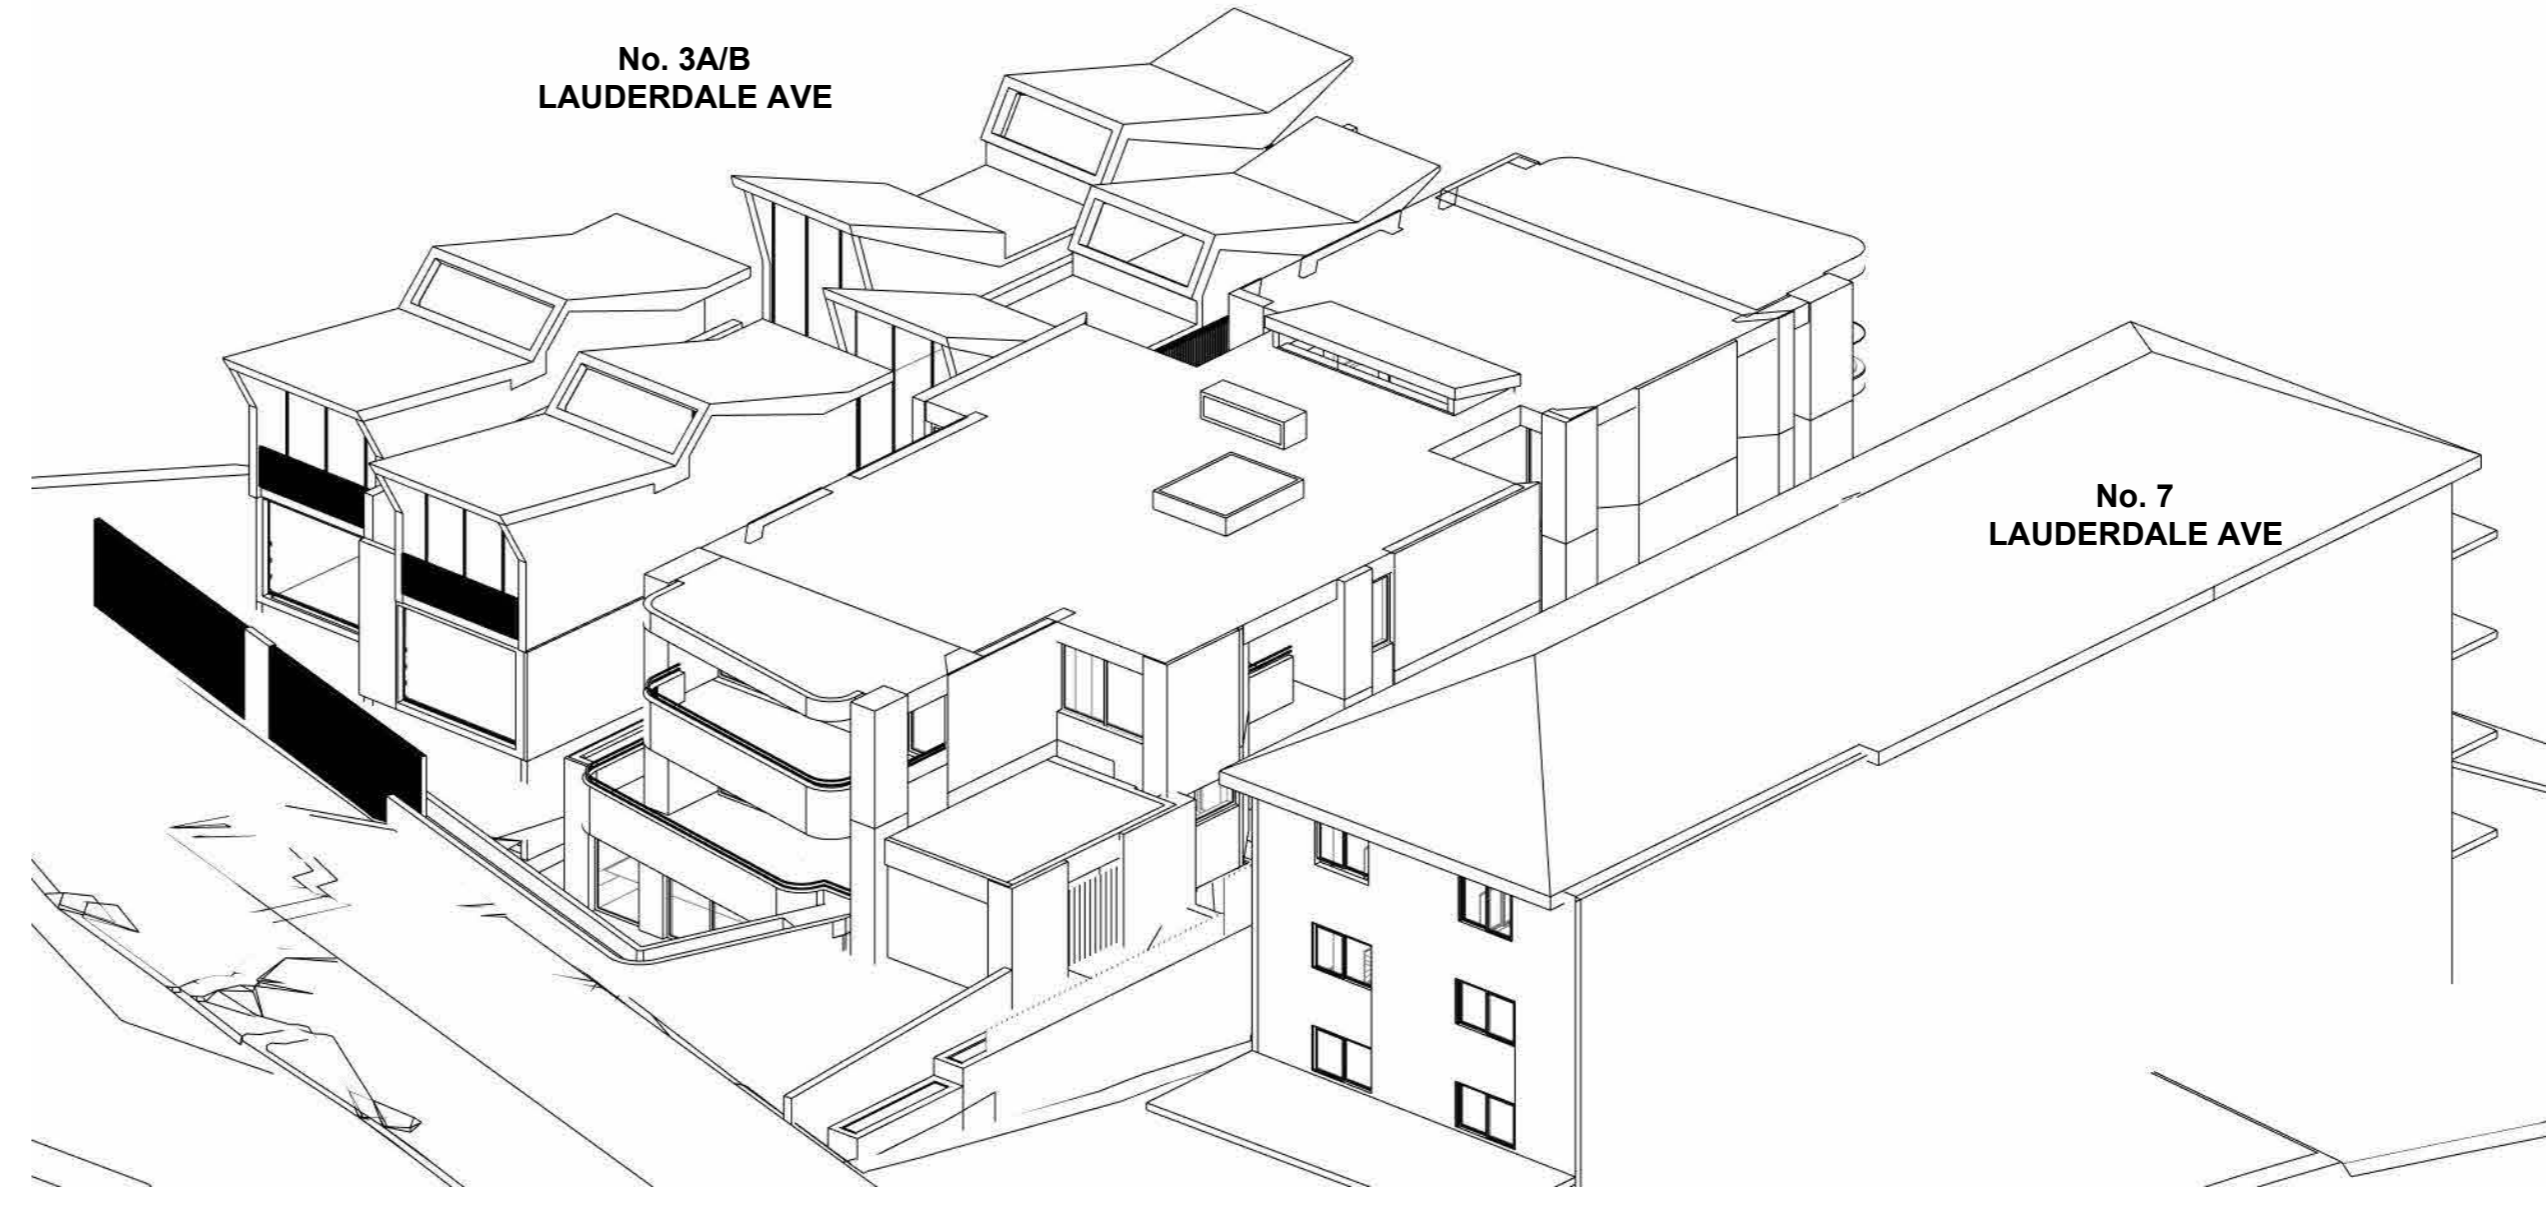


12 2PM PROPOSED BUILDING

**P**  
 2/40 East Esplanade  
 Manly, NSW 2095 Australia  
 Phone: 02 8385 9759  
 Nominated Architect:  
 Bridie Gough 8280  
 admin@platformarchitects.com.au


REV	DATE	DESCRIPTION	BY
DA1	29/10/24	Issued for DA lodgement	JF

**PRELIMINARY**

PROJECT  
**LAF**  
 5 Lauderdale Ave,  
 Fairlight  
 CLIENT  
 HPG project Lauderdale  
 Pty Ltd and COP Project  
 Lauderdale Pty Ltd  
 DRAWING TITLE  
 View from the sun  
 PROJECT  
 No 28  
 SCALE  
 @A1  
 STATUS  
 DA  
 NUMBER  
 DA5401  
 REVISION  
 DA1

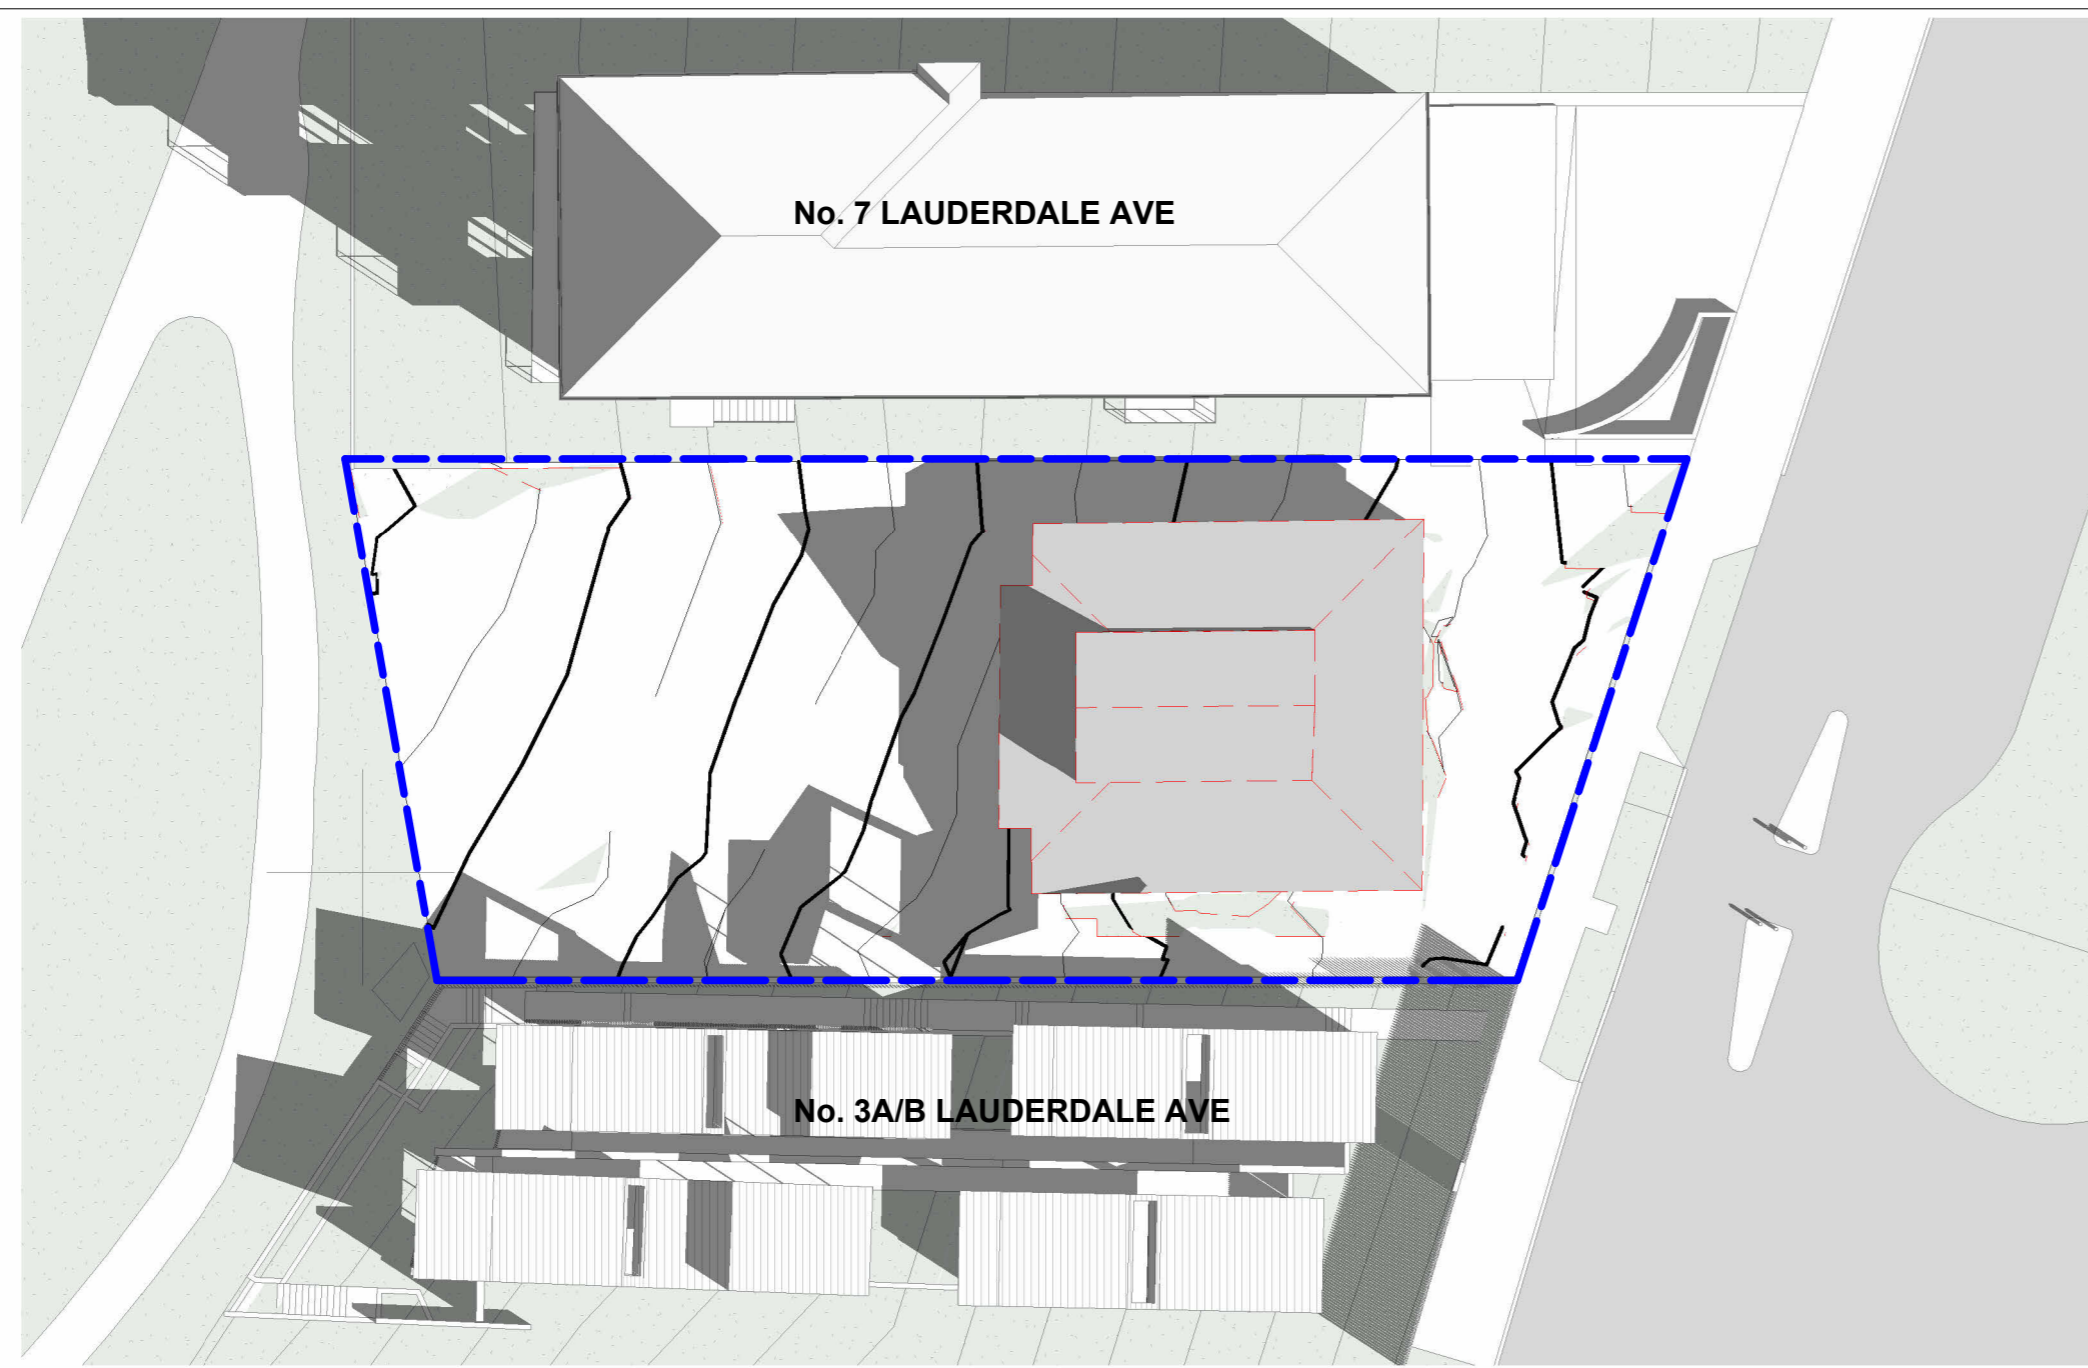


21 June 9AM Existing

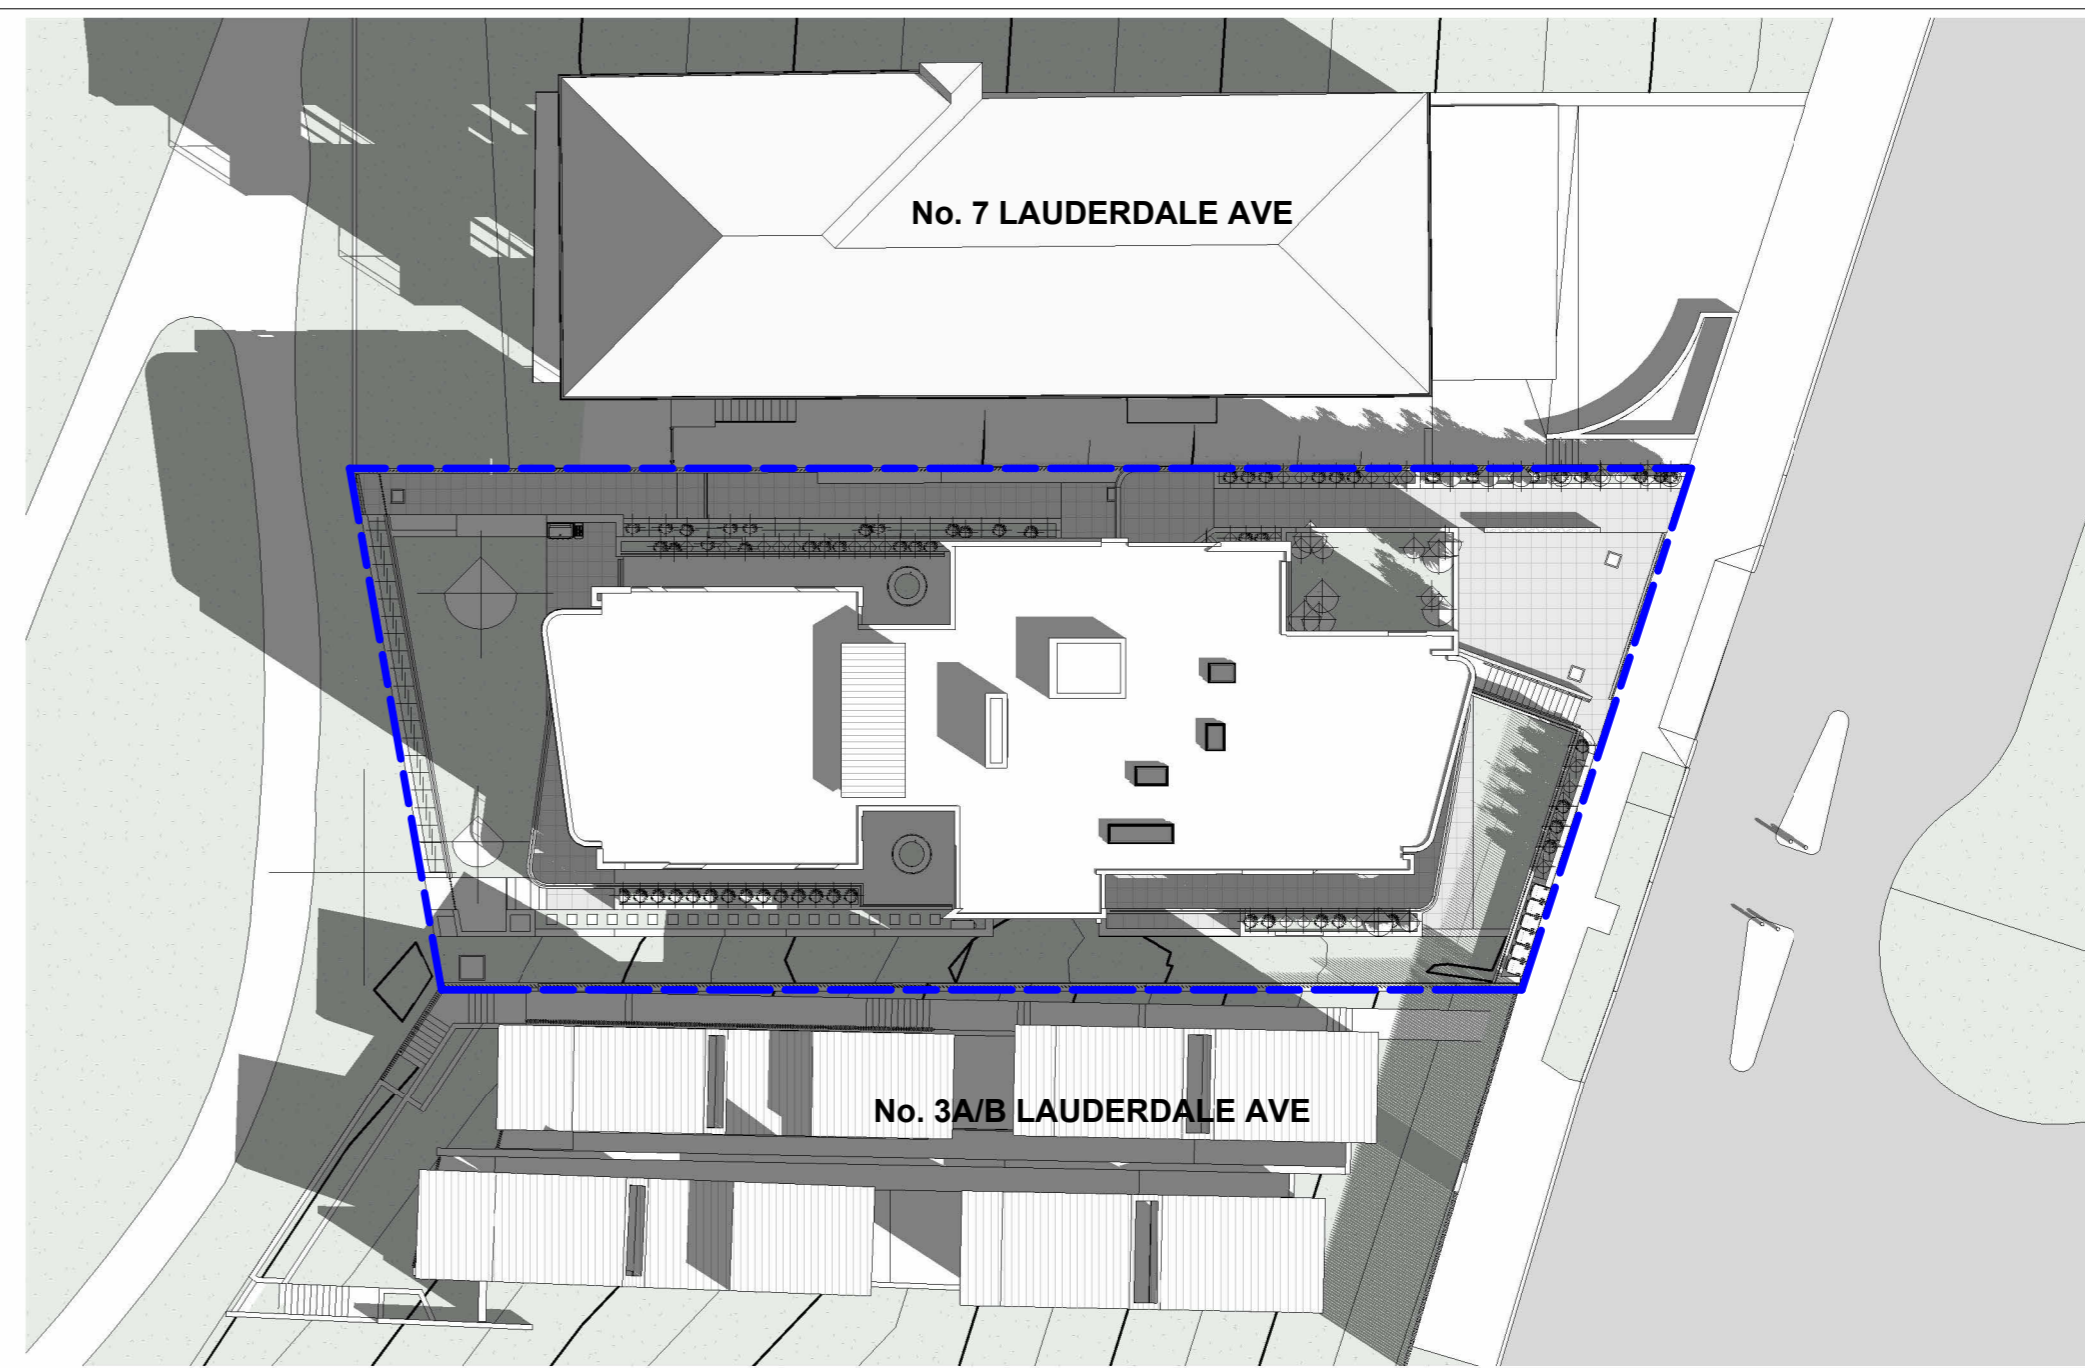


21 June 9AM Proposed




21 June 10AM Existing

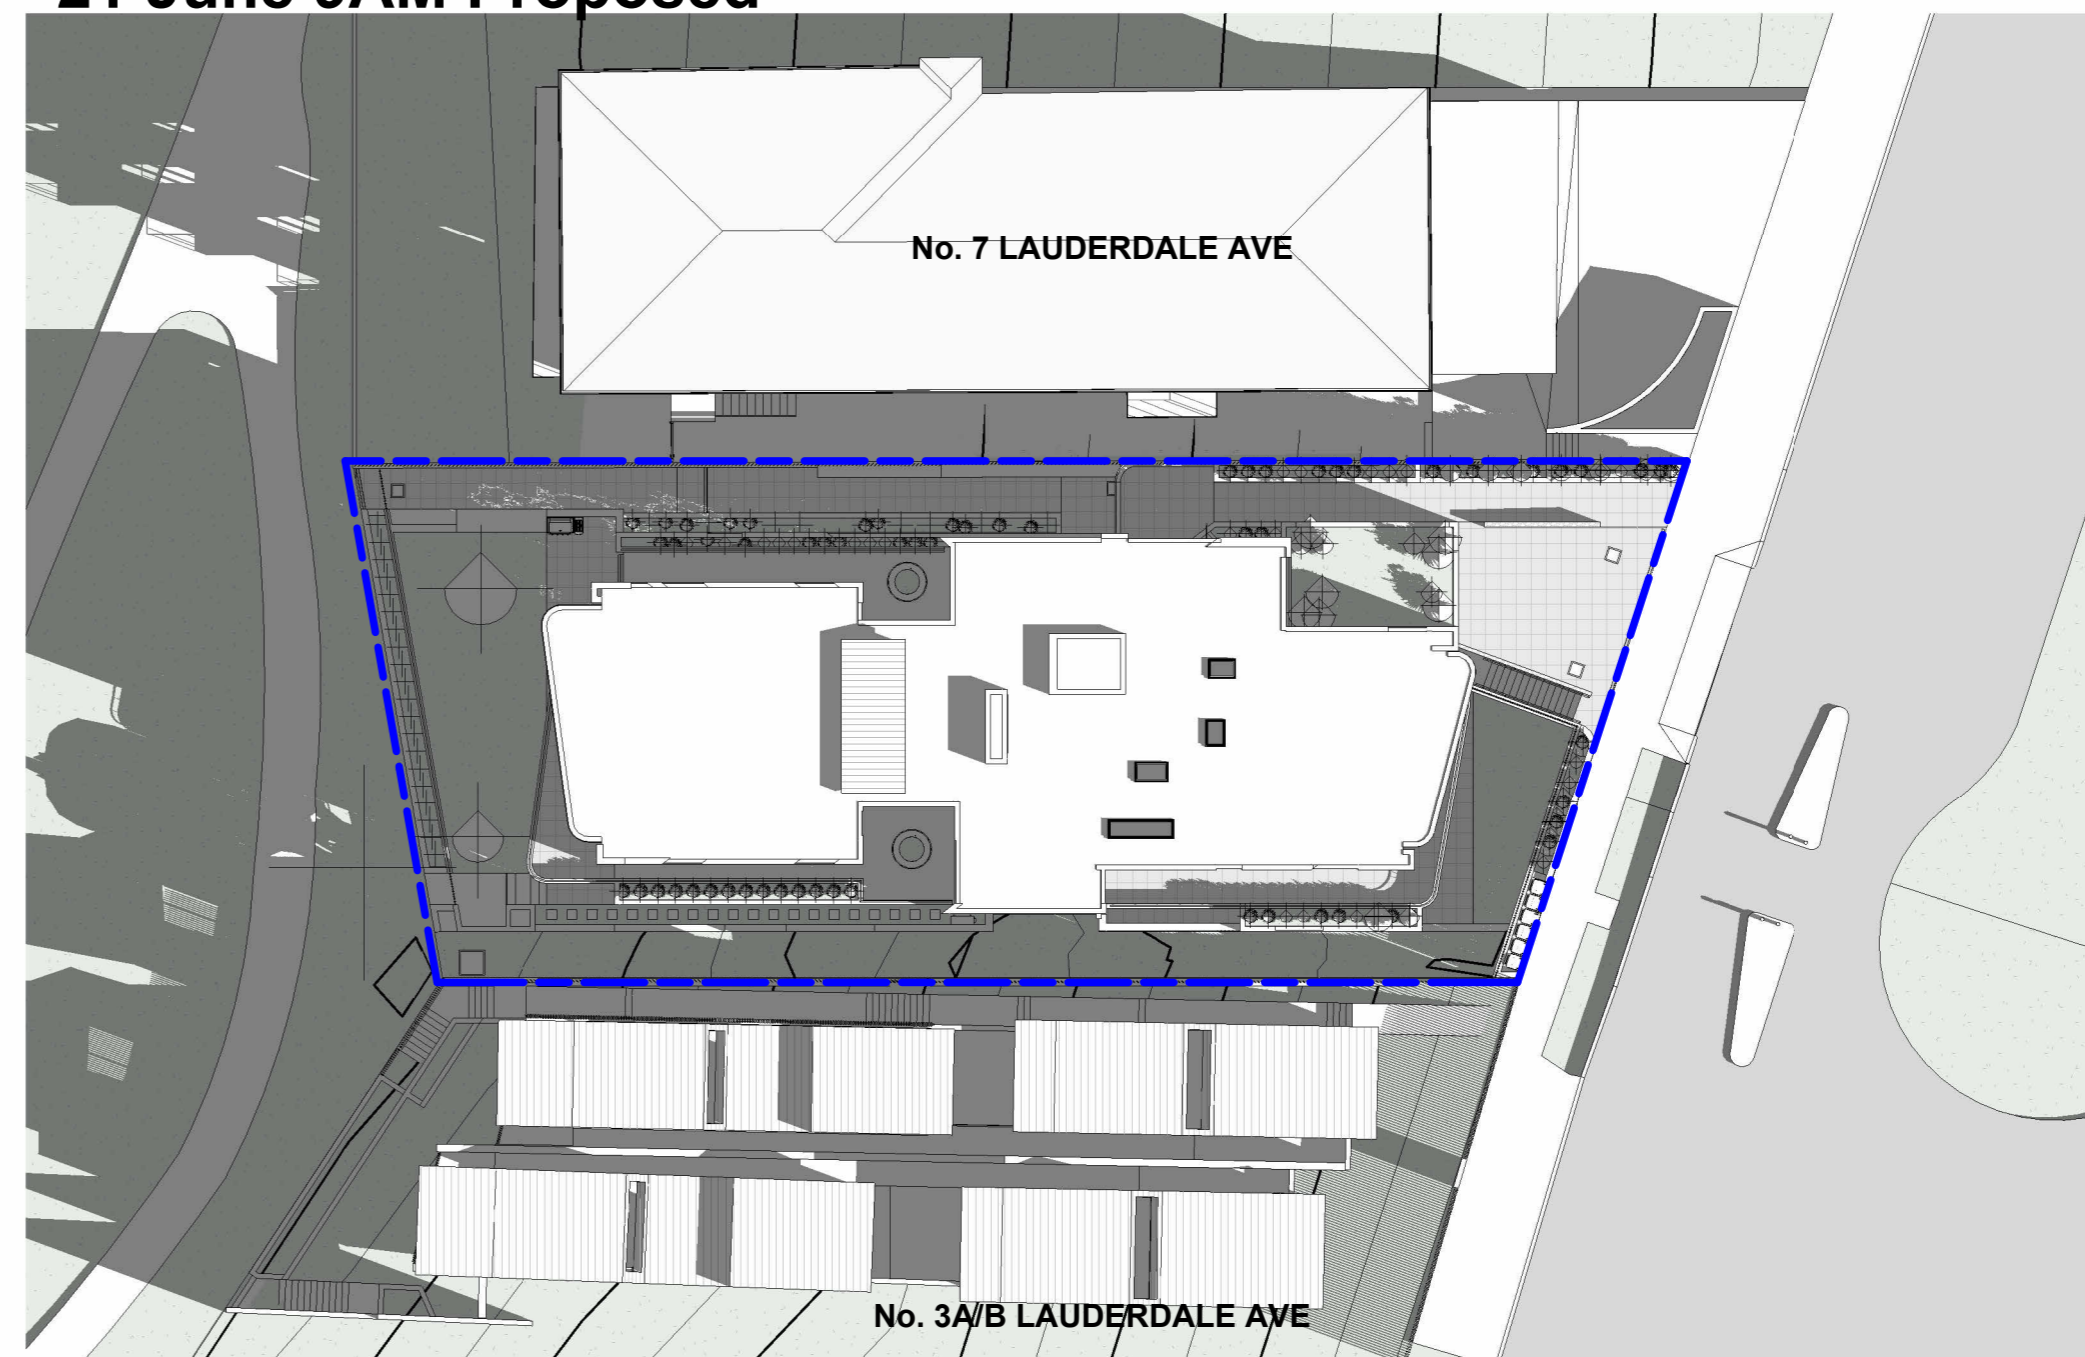

21 June 10AM Proposed

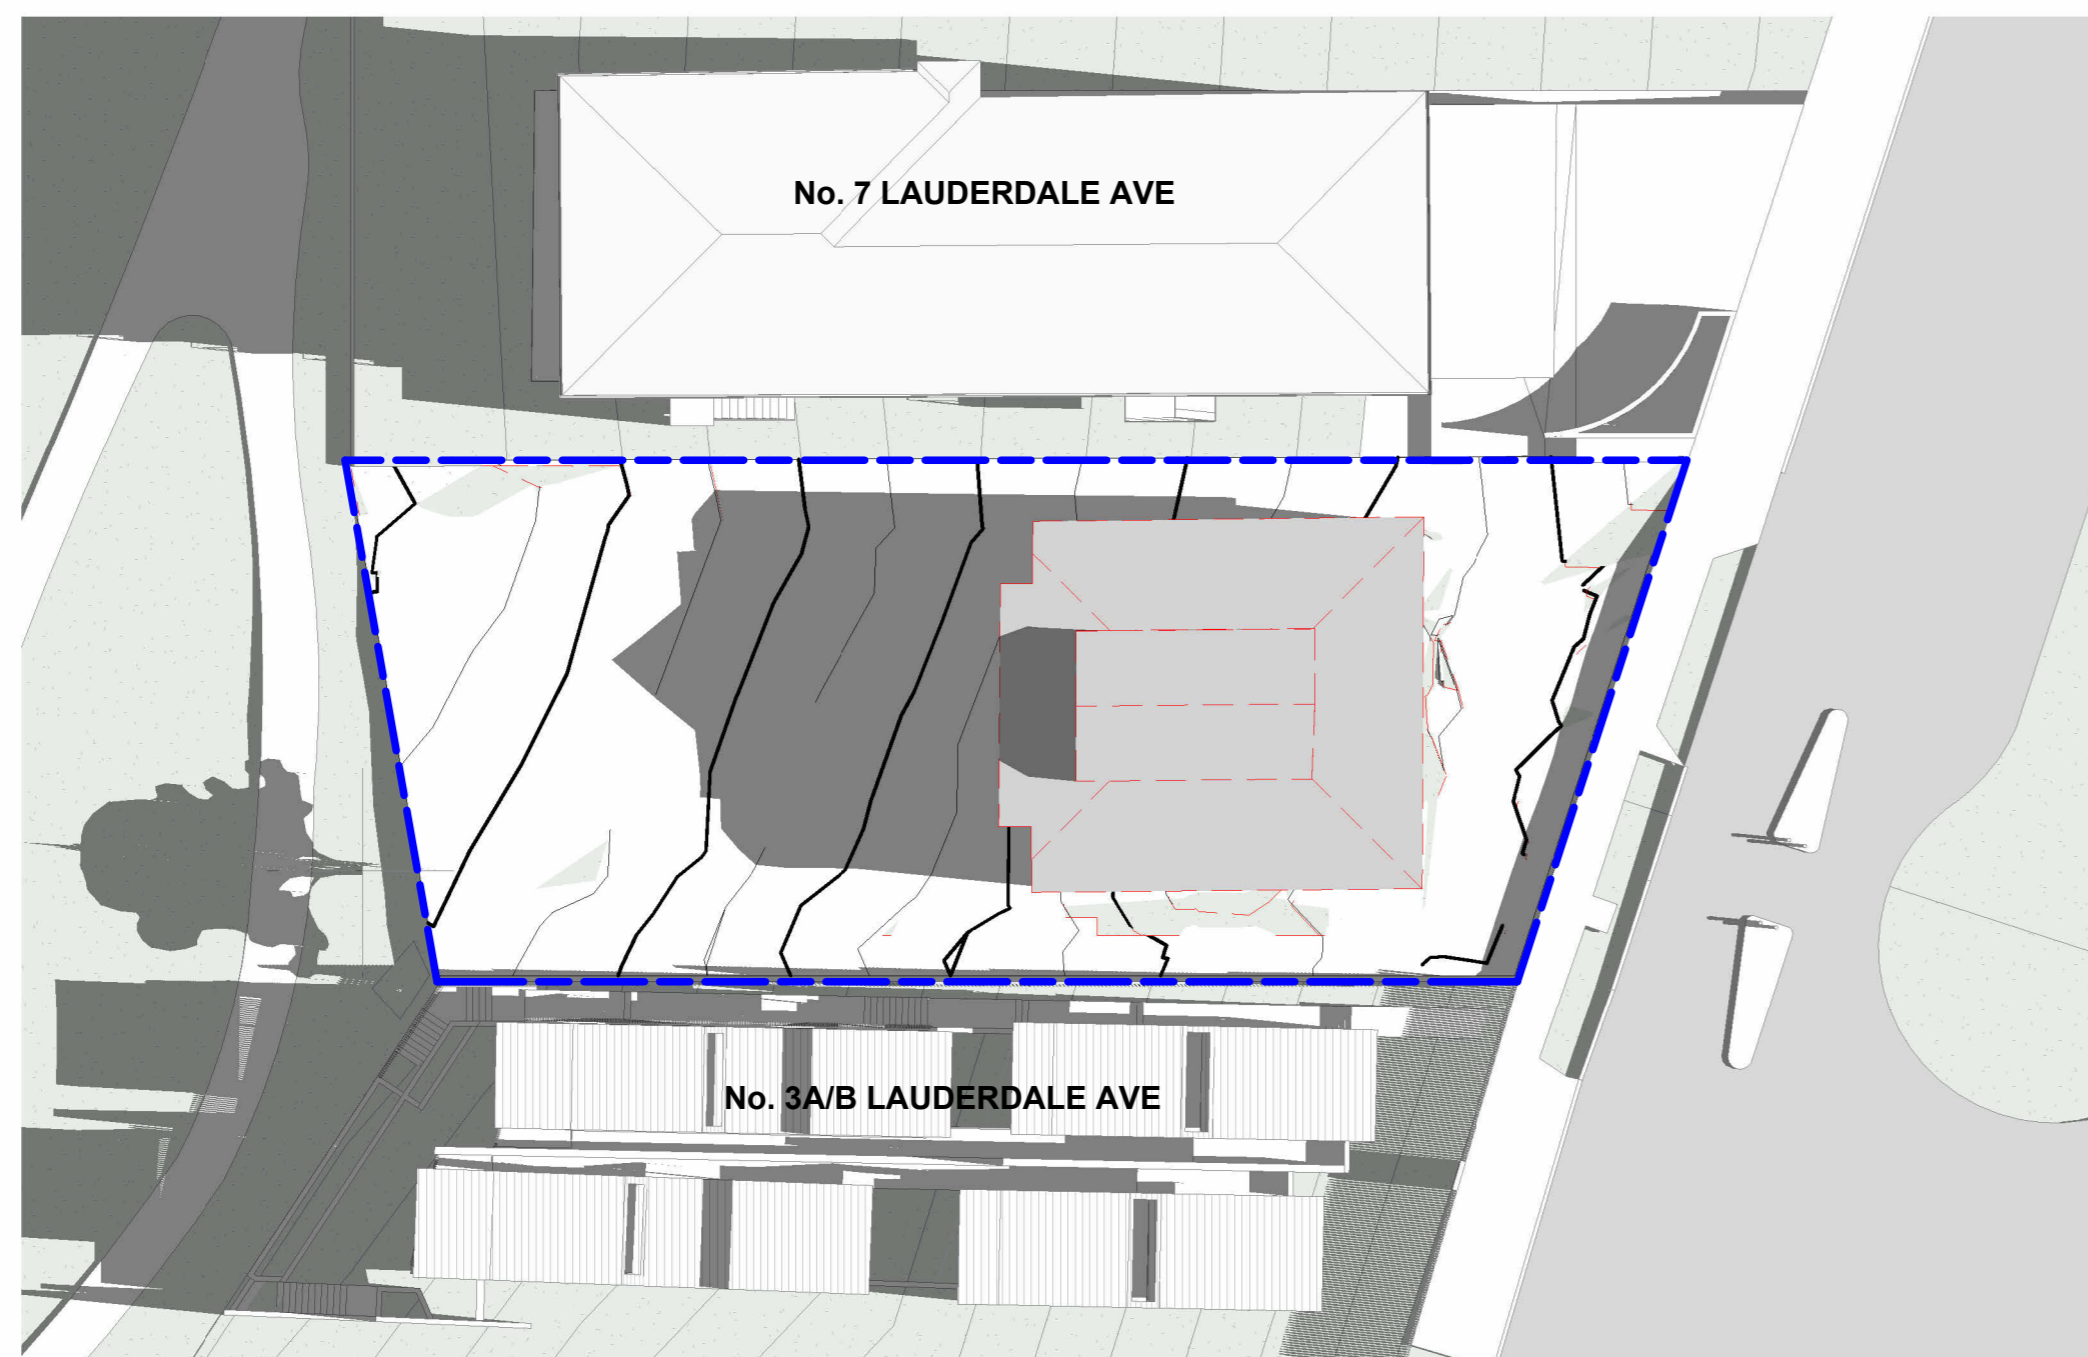

21 June 11AM Existing

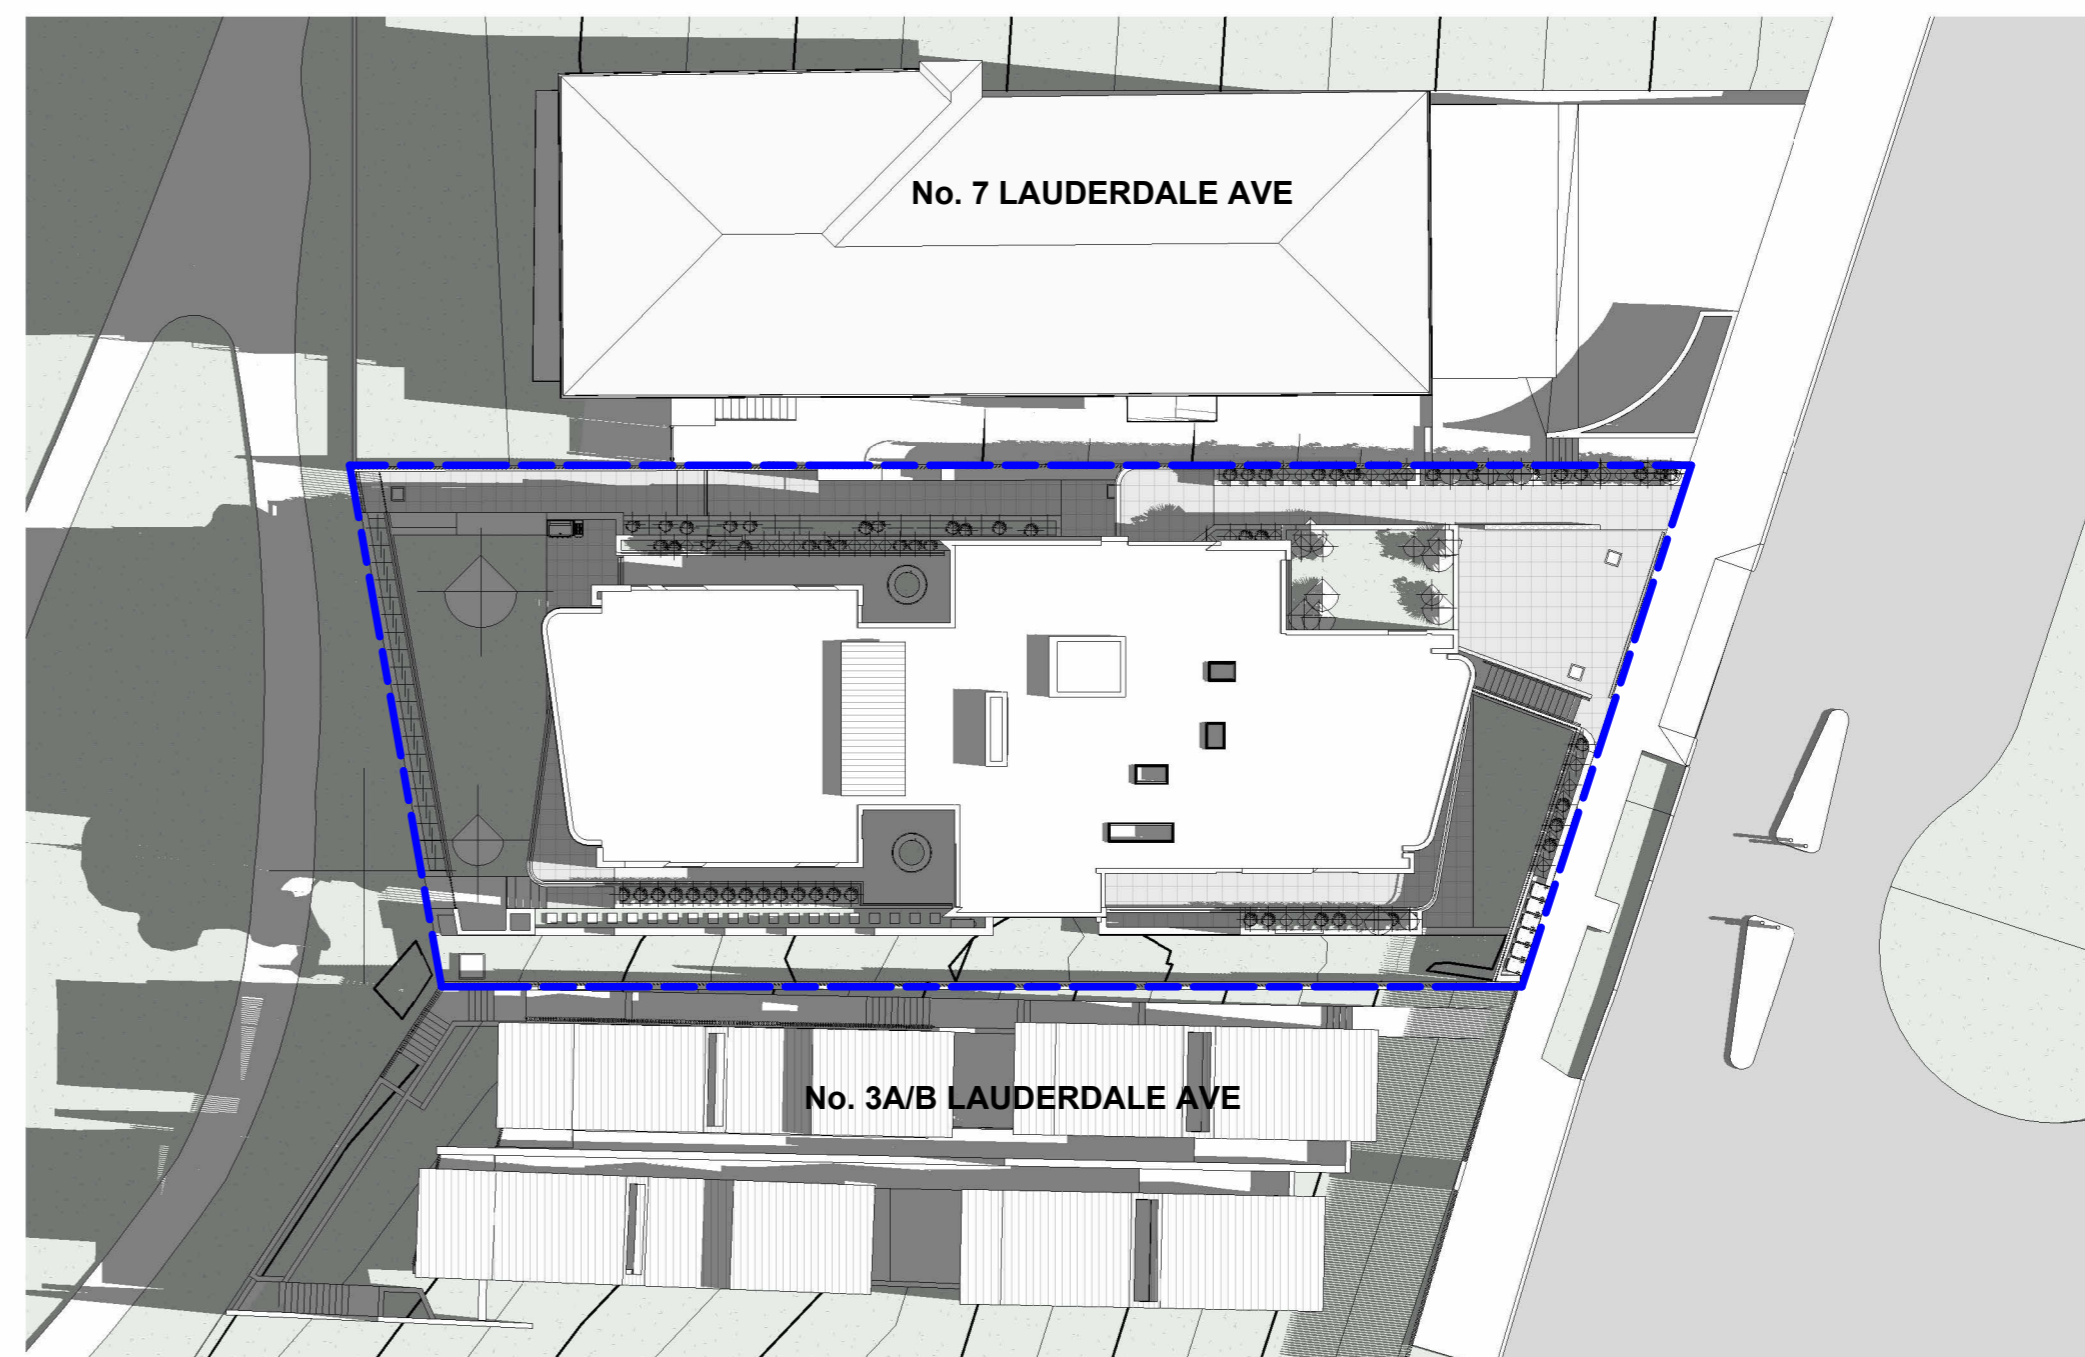

21 June 11AM Proposed

GENERAL NOTES

DO NOT SCALE FROM DRAWINGS. USE FIGURED DIMENSIONS ONLY. ENSURE THAT THE DRAWINGS USED CARRY THE LATEST REVISION NO. READ IN CONJUNCTION WITH CONSULTANTS' DRAWINGS, SPECIFICATIONS AND REPORTS - REFER CONTRACT DRAWING LIST.

- ALL DIMENSIONS TO BE CHECKED ON SITE BEFORE COMMENCEMENT OF WORK
- ALL DISCREPANCIES TO BE BROUGHT TO THE ATTENTION OF THE ARCHITECT
- LARGER SCALE DRAWINGS AND WRITTEN DIMENSIONS TAKE PRECEDENCE
- ENSURE ALL WORKS COMPLY WITH THE PROVISIONS OF THE CURRENT NCC.
- ALL LEVELS TO AHD.


THIS DRAWING IS COPYRIGHT AND THE PROPERTY OF THE AUTHOR, AND MUST NOT BE RETAINED, COPIED OR USED WITHOUT THE EXPRESS AUTHORITY OF PLATFORM ARCHITECTS PTY LTD.


**P**  
 2/40 East Esplanade  
 Manly, NSW 2095 Australia  
 Phone: 02 8385 9759  
 Nominated Architect:  
 Bridie Gough 8280  
 admin@platformarchitects.com.au

REV	DATE	DESCRIPTION	BY
DA1	29/10/24	Issued for DA lodgement	JF


**PRELIMINARY**

PROJECT  
**LAF**  
 5 Lauderdale Ave,  
 Fairlight  
 CLIENT  
 HPG project Lauderdale  
 Pty Ltd and COP Project  
 Lauderdale Pty Ltd  
 DRAWING TITLE  
 Shadow Diagrams  
 PROJECT  
 No 28  
 SCALE  
 @A1  
 STATUS  
 DA  
 NUMBER  
 DA5300  
 REVISION  
 DA1

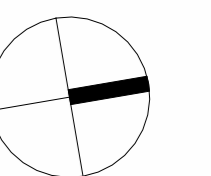


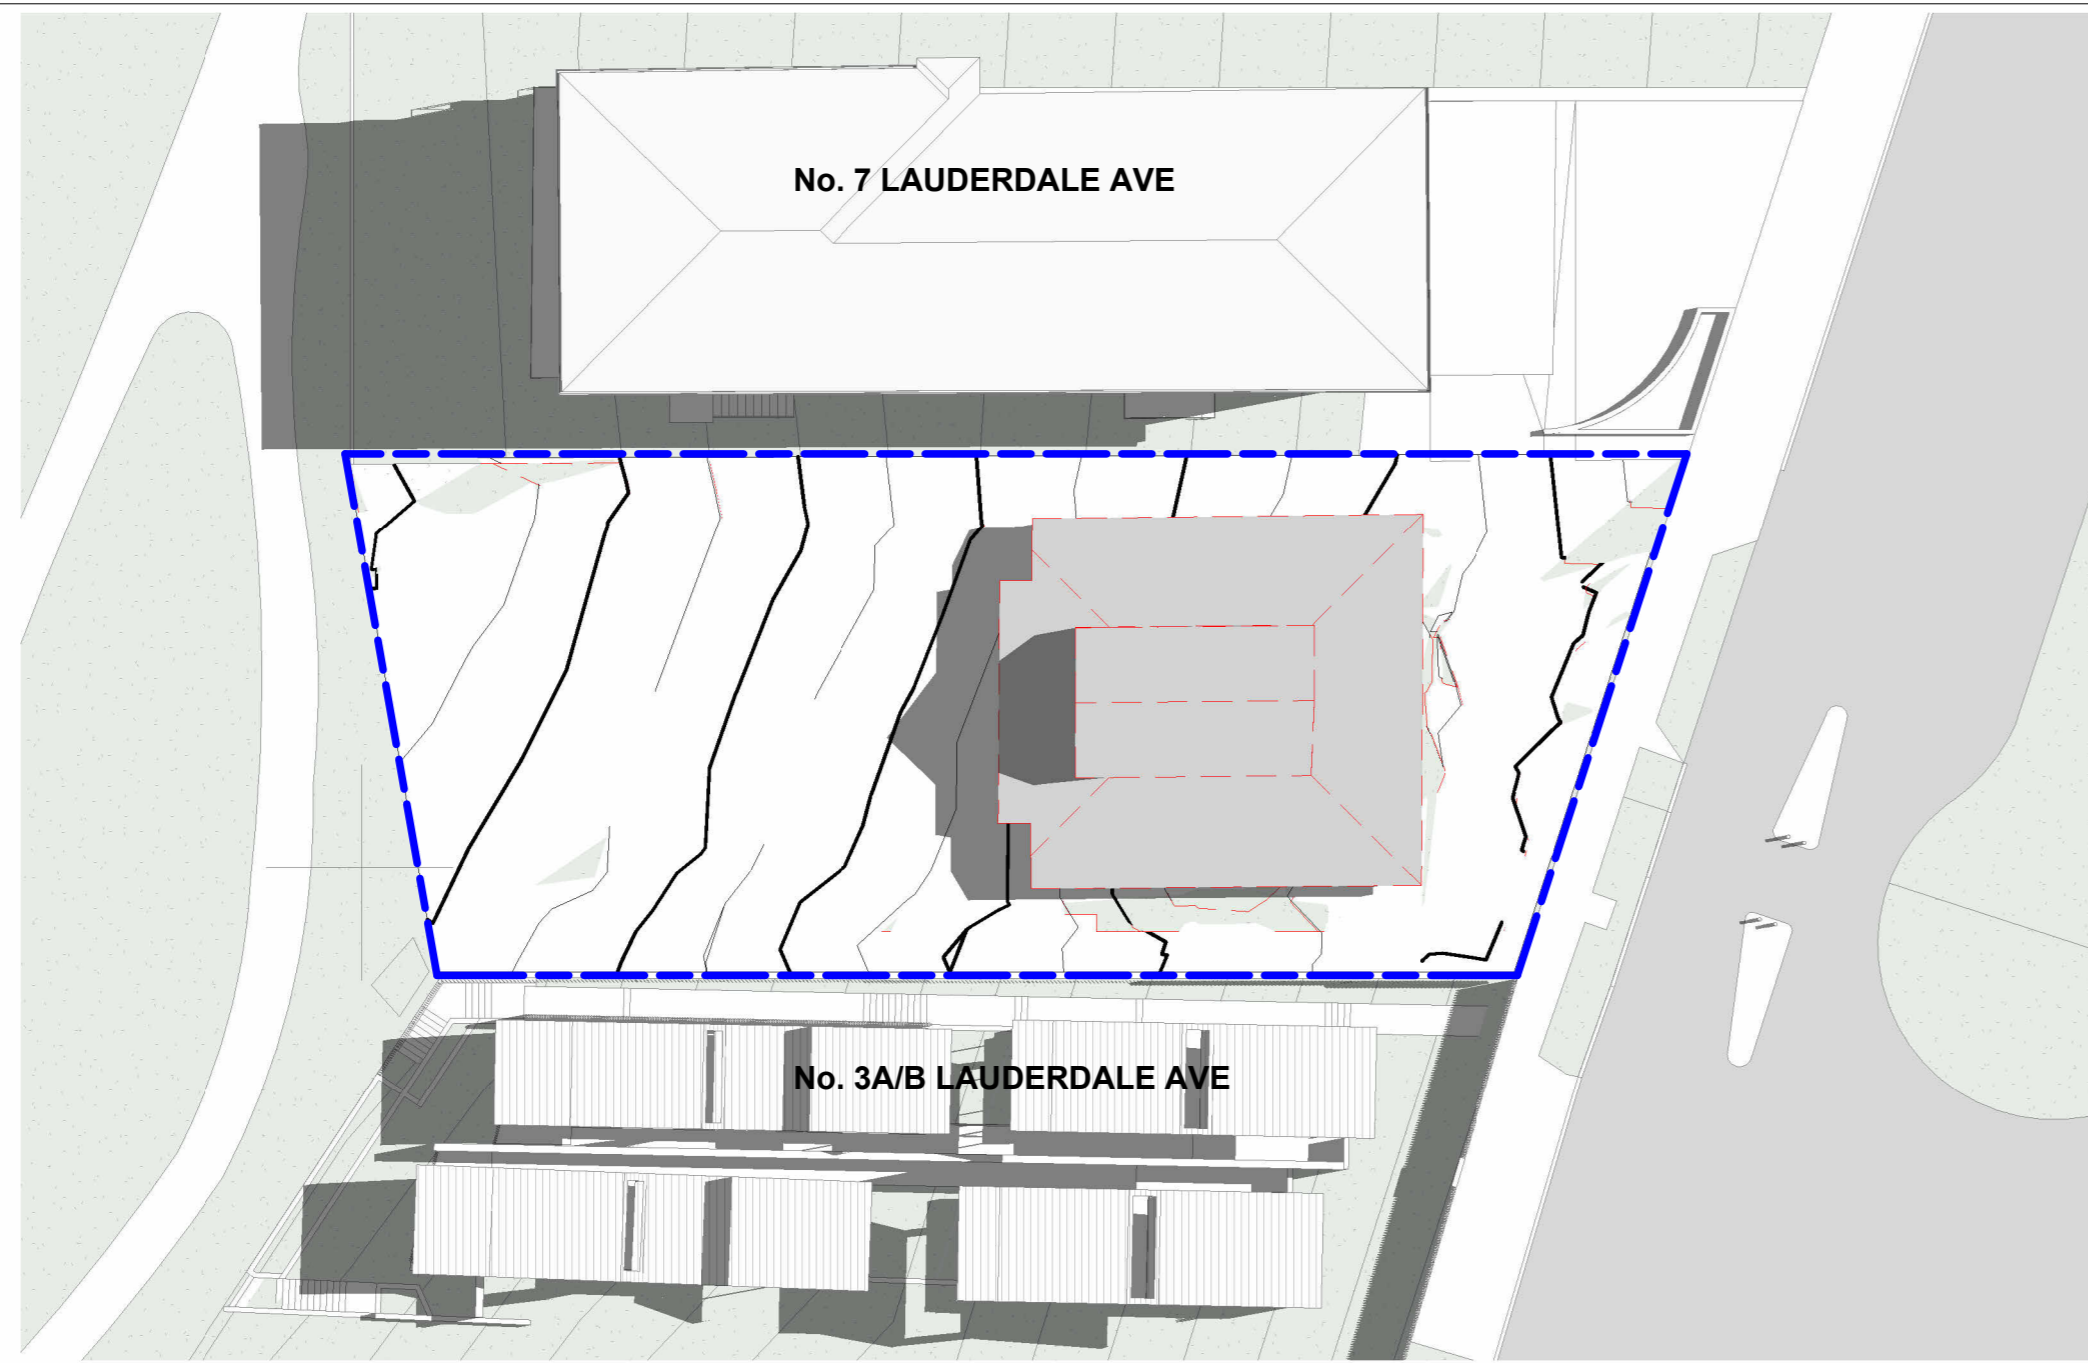


21 June 12PM Existing

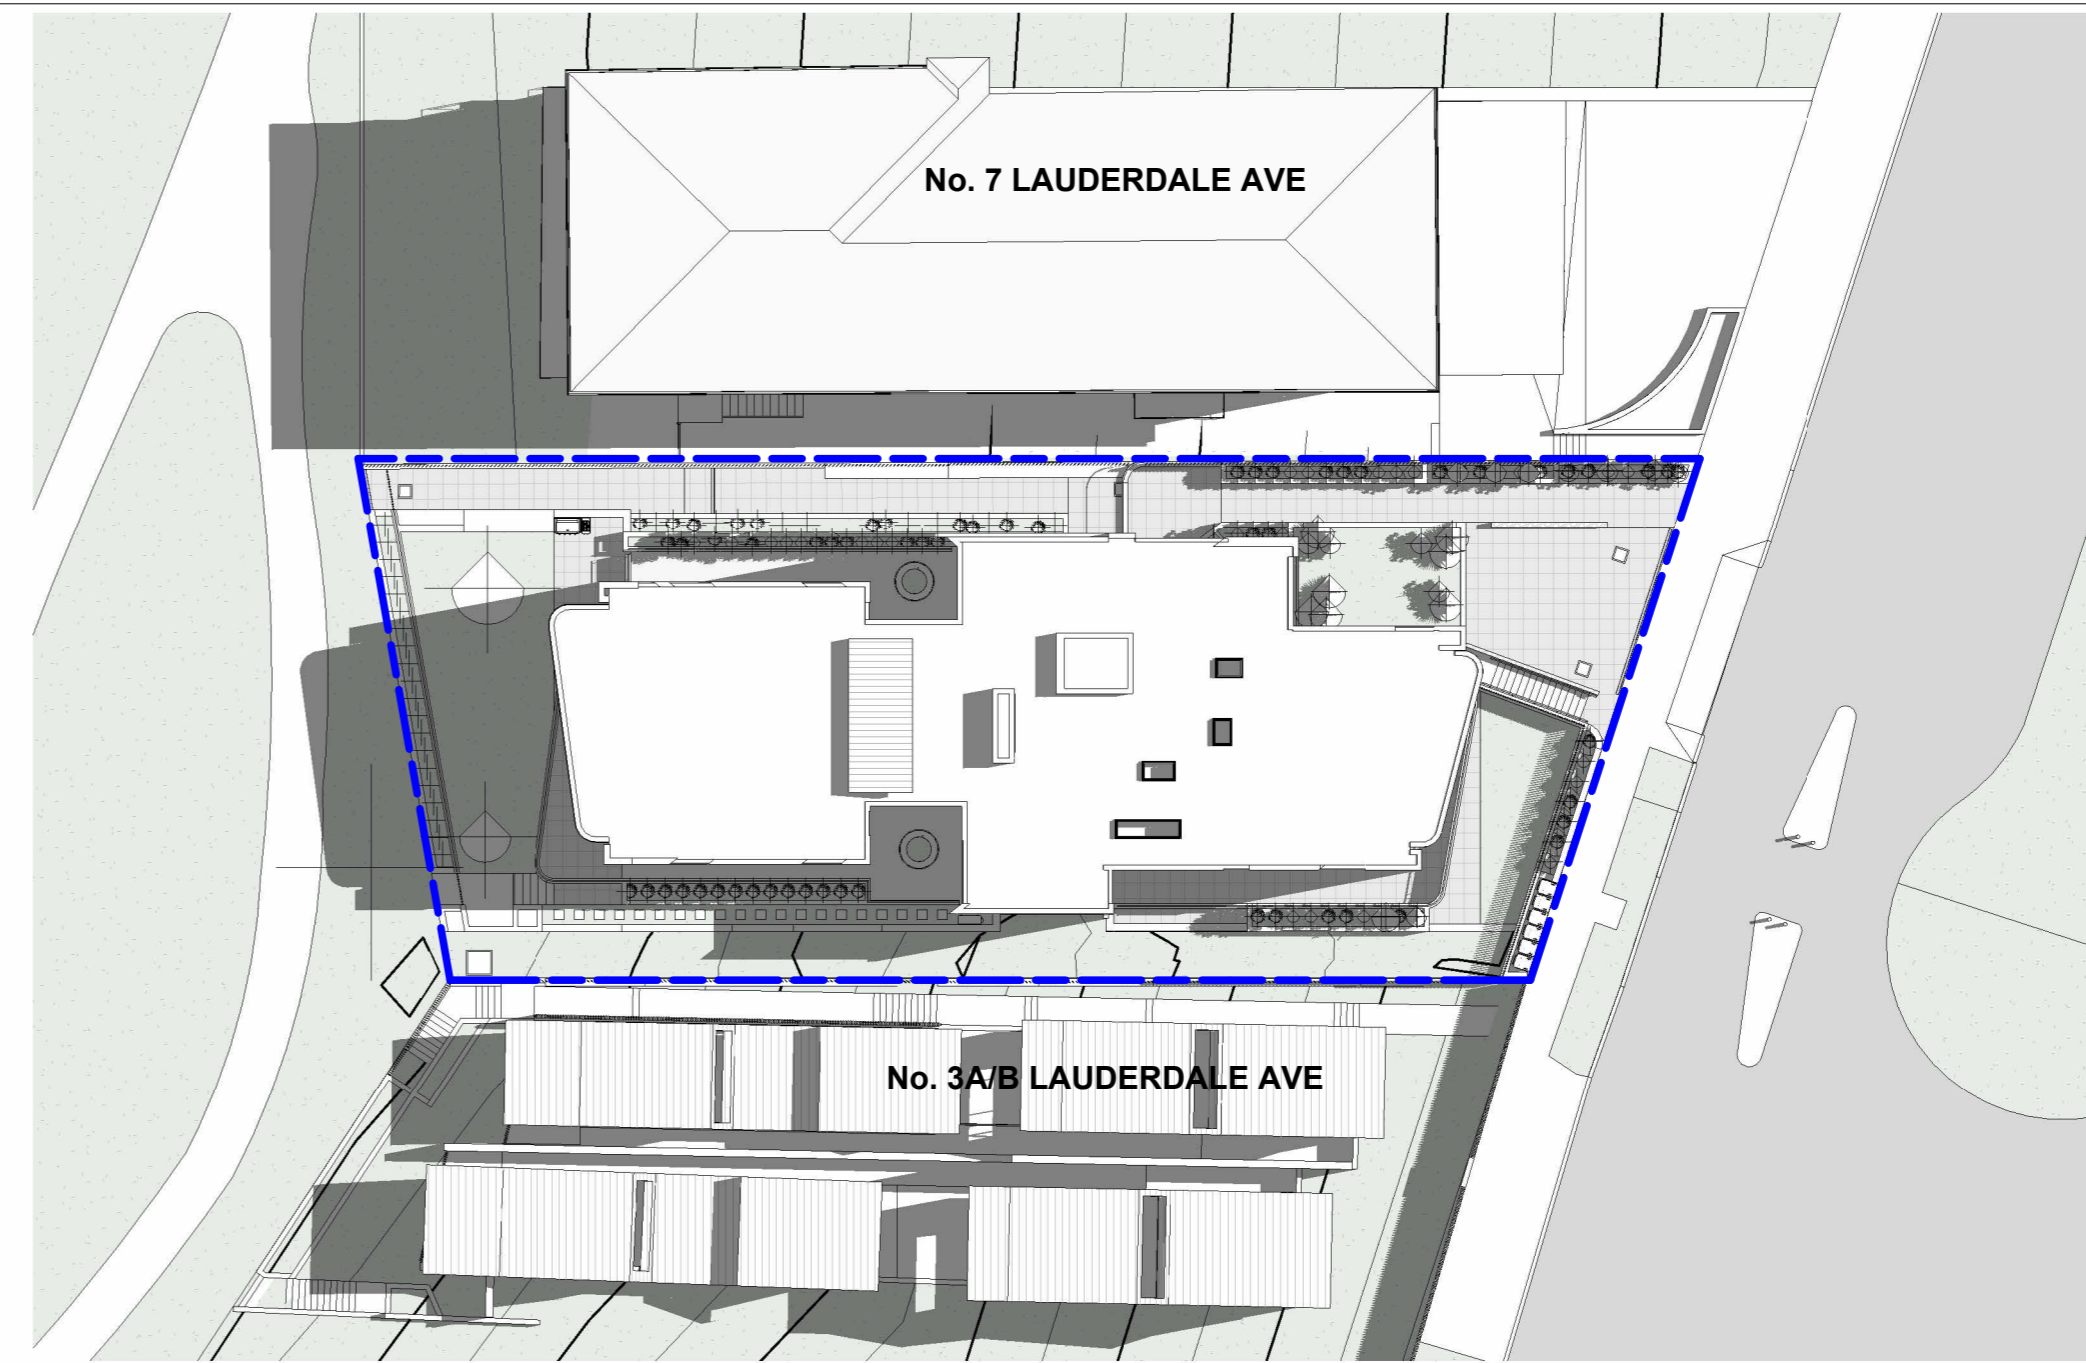


21 June 12PM Proposed

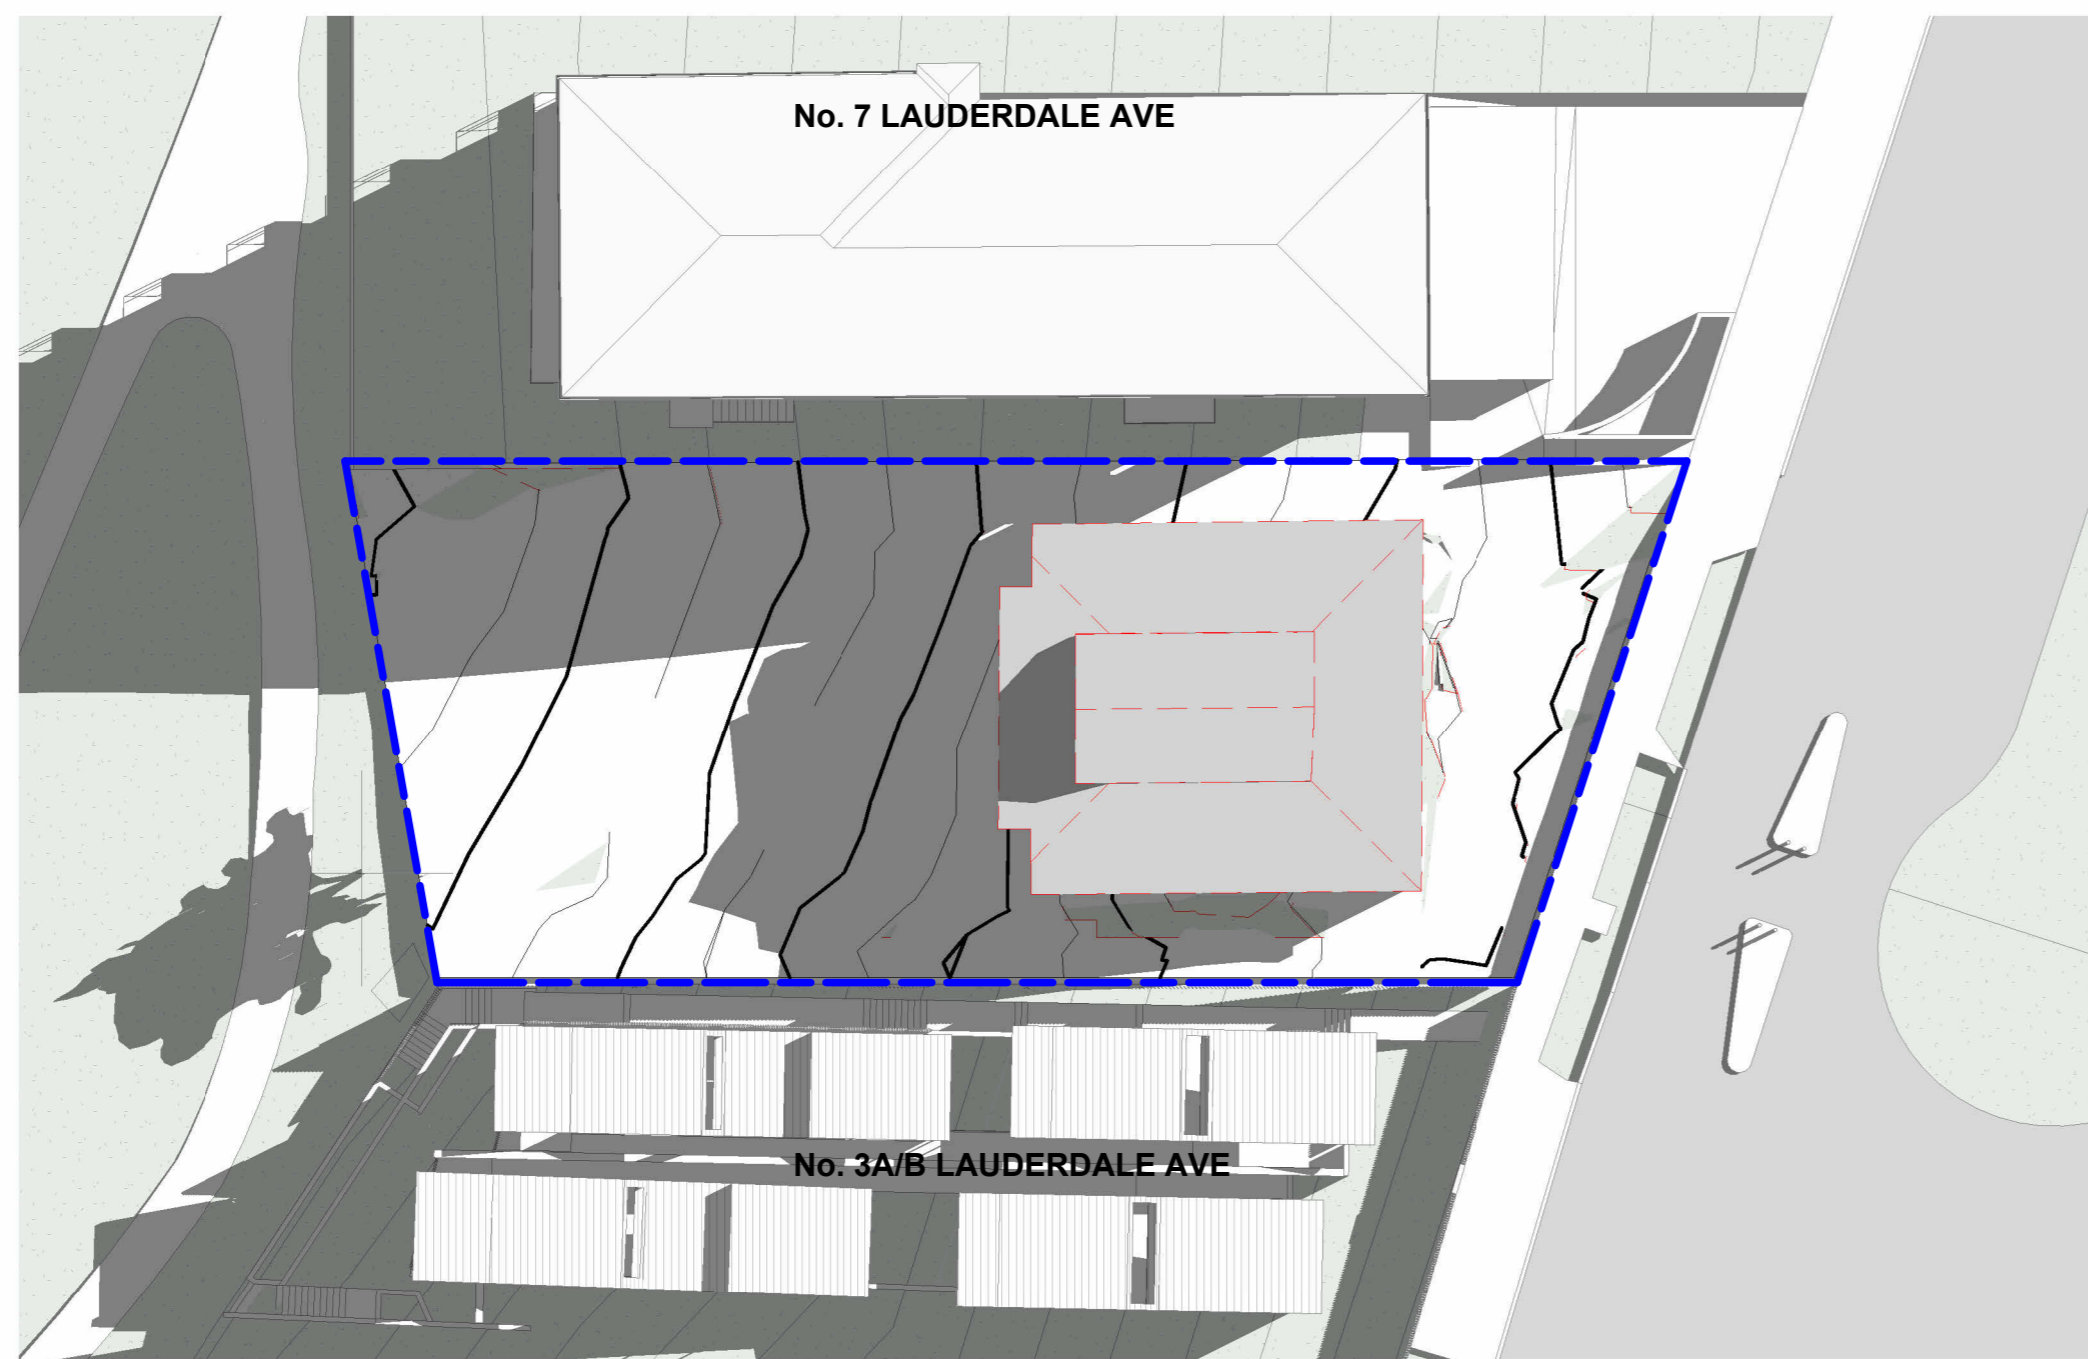


21 June 1PM Existing

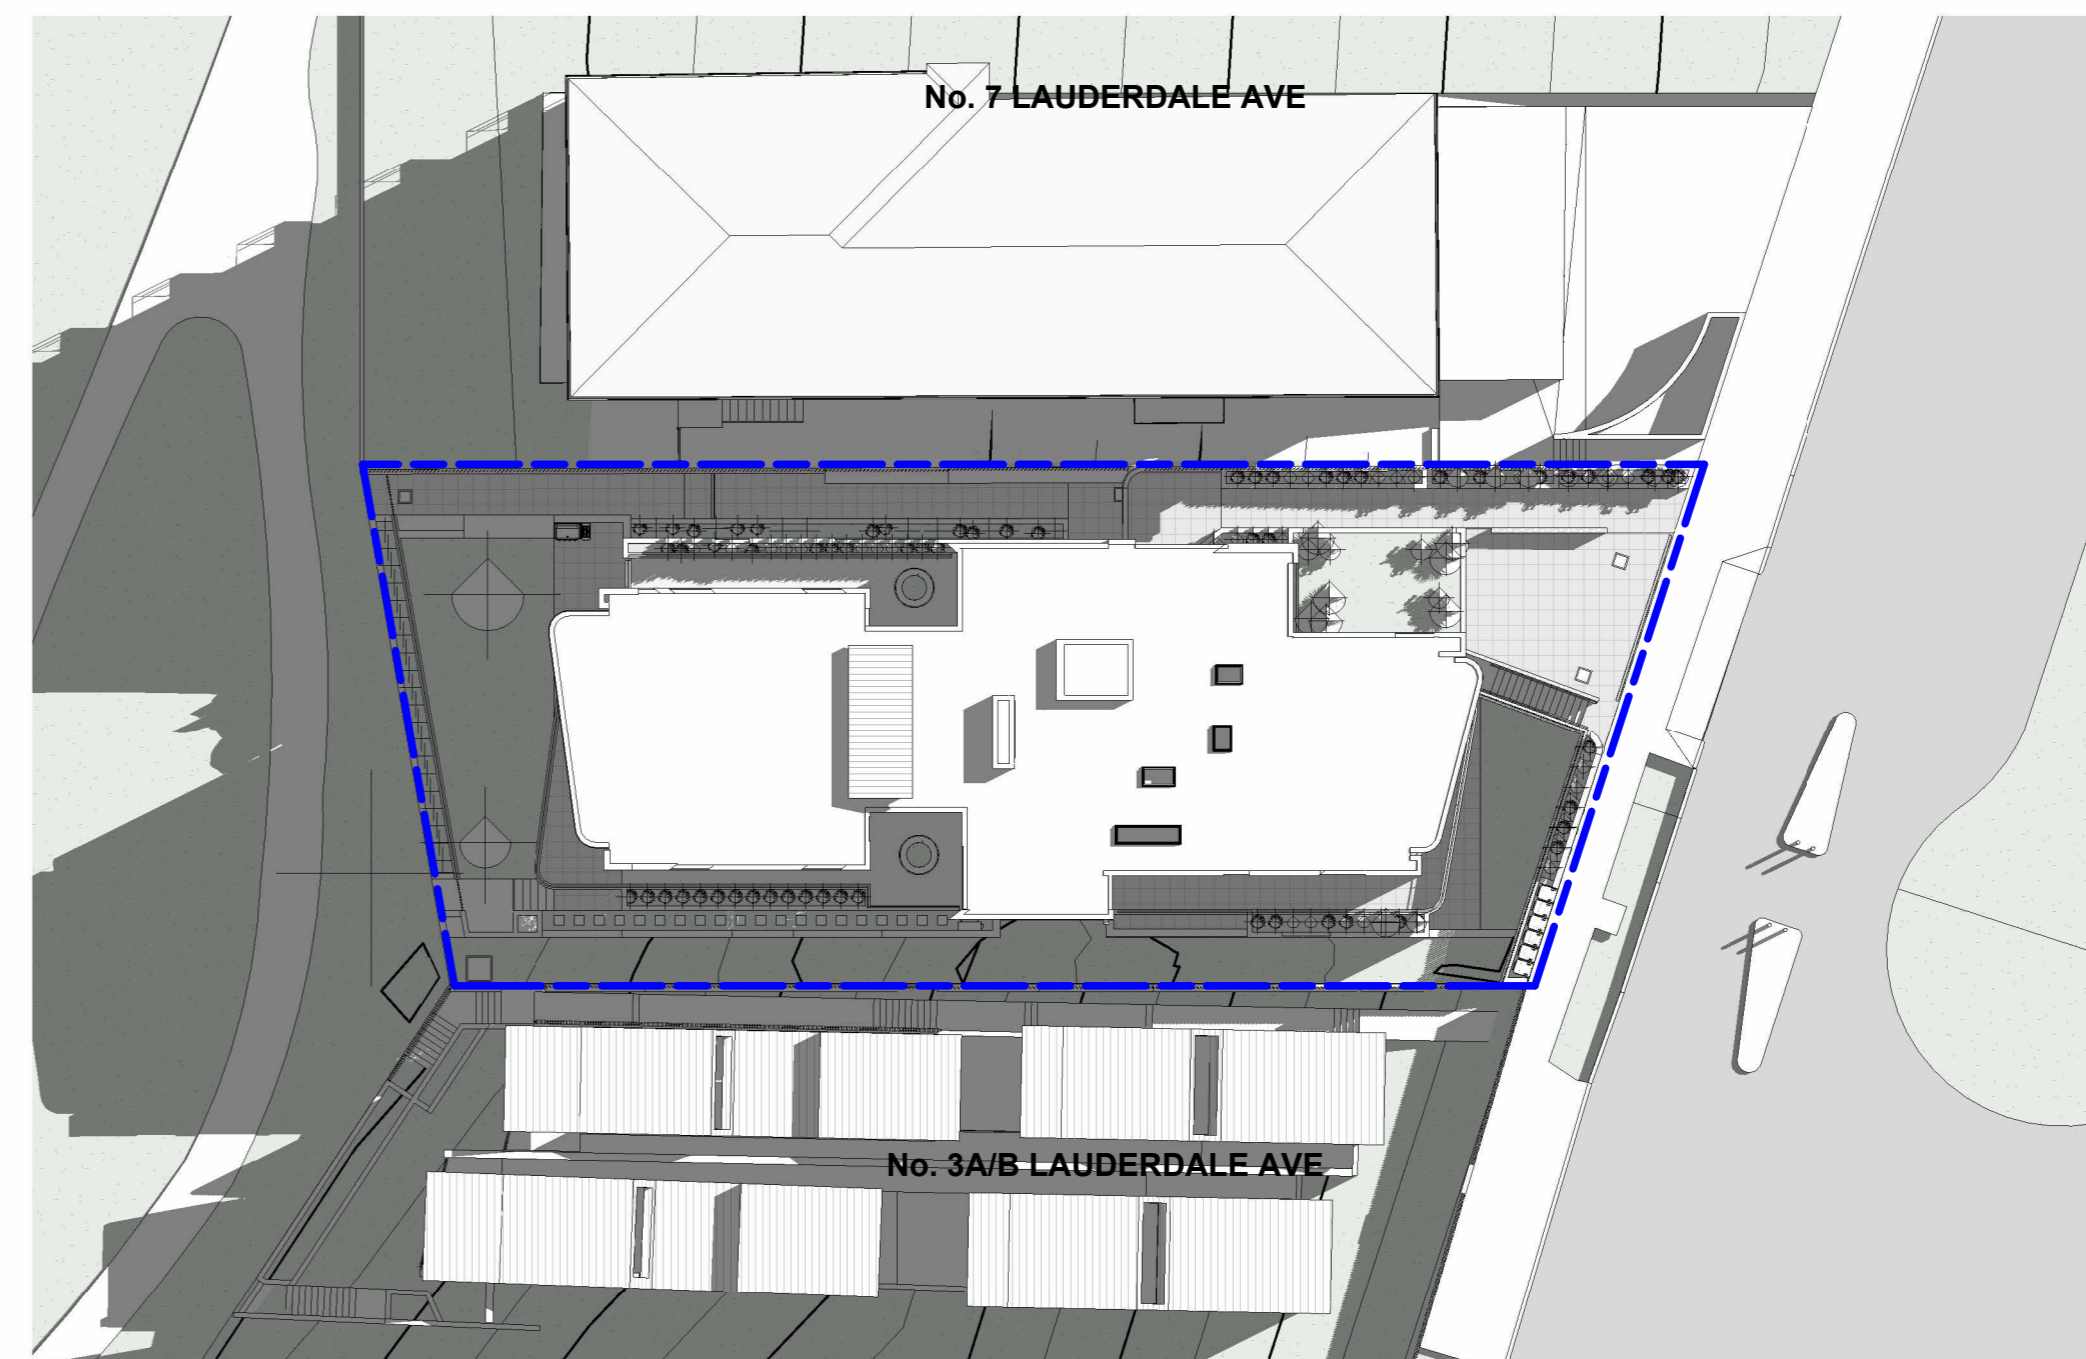

21 June 1PM Proposed

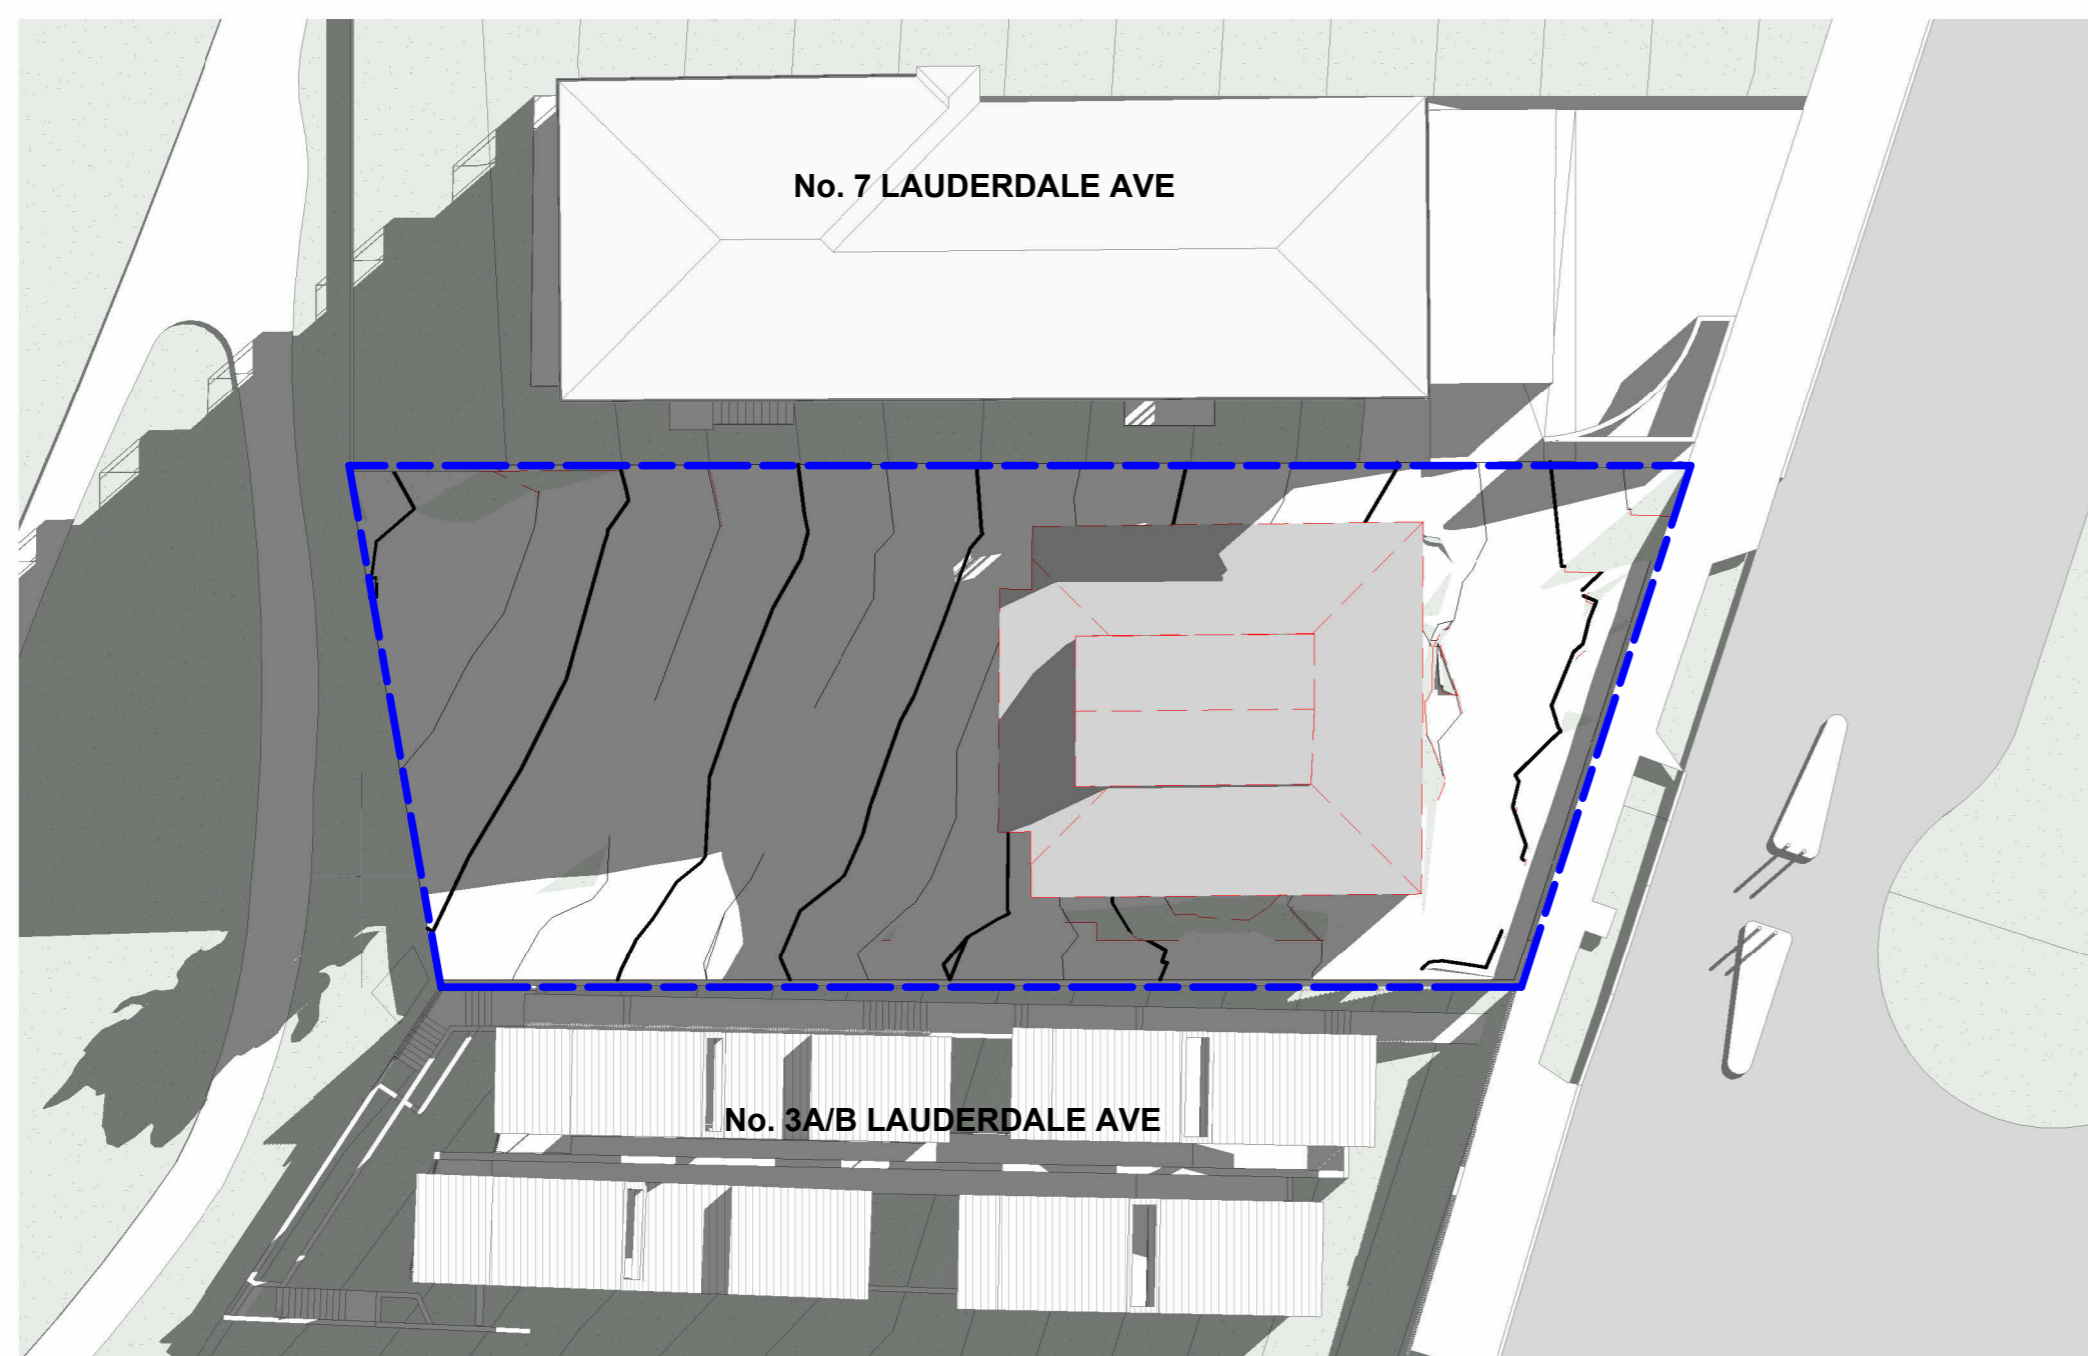

21 June 2PM Existing

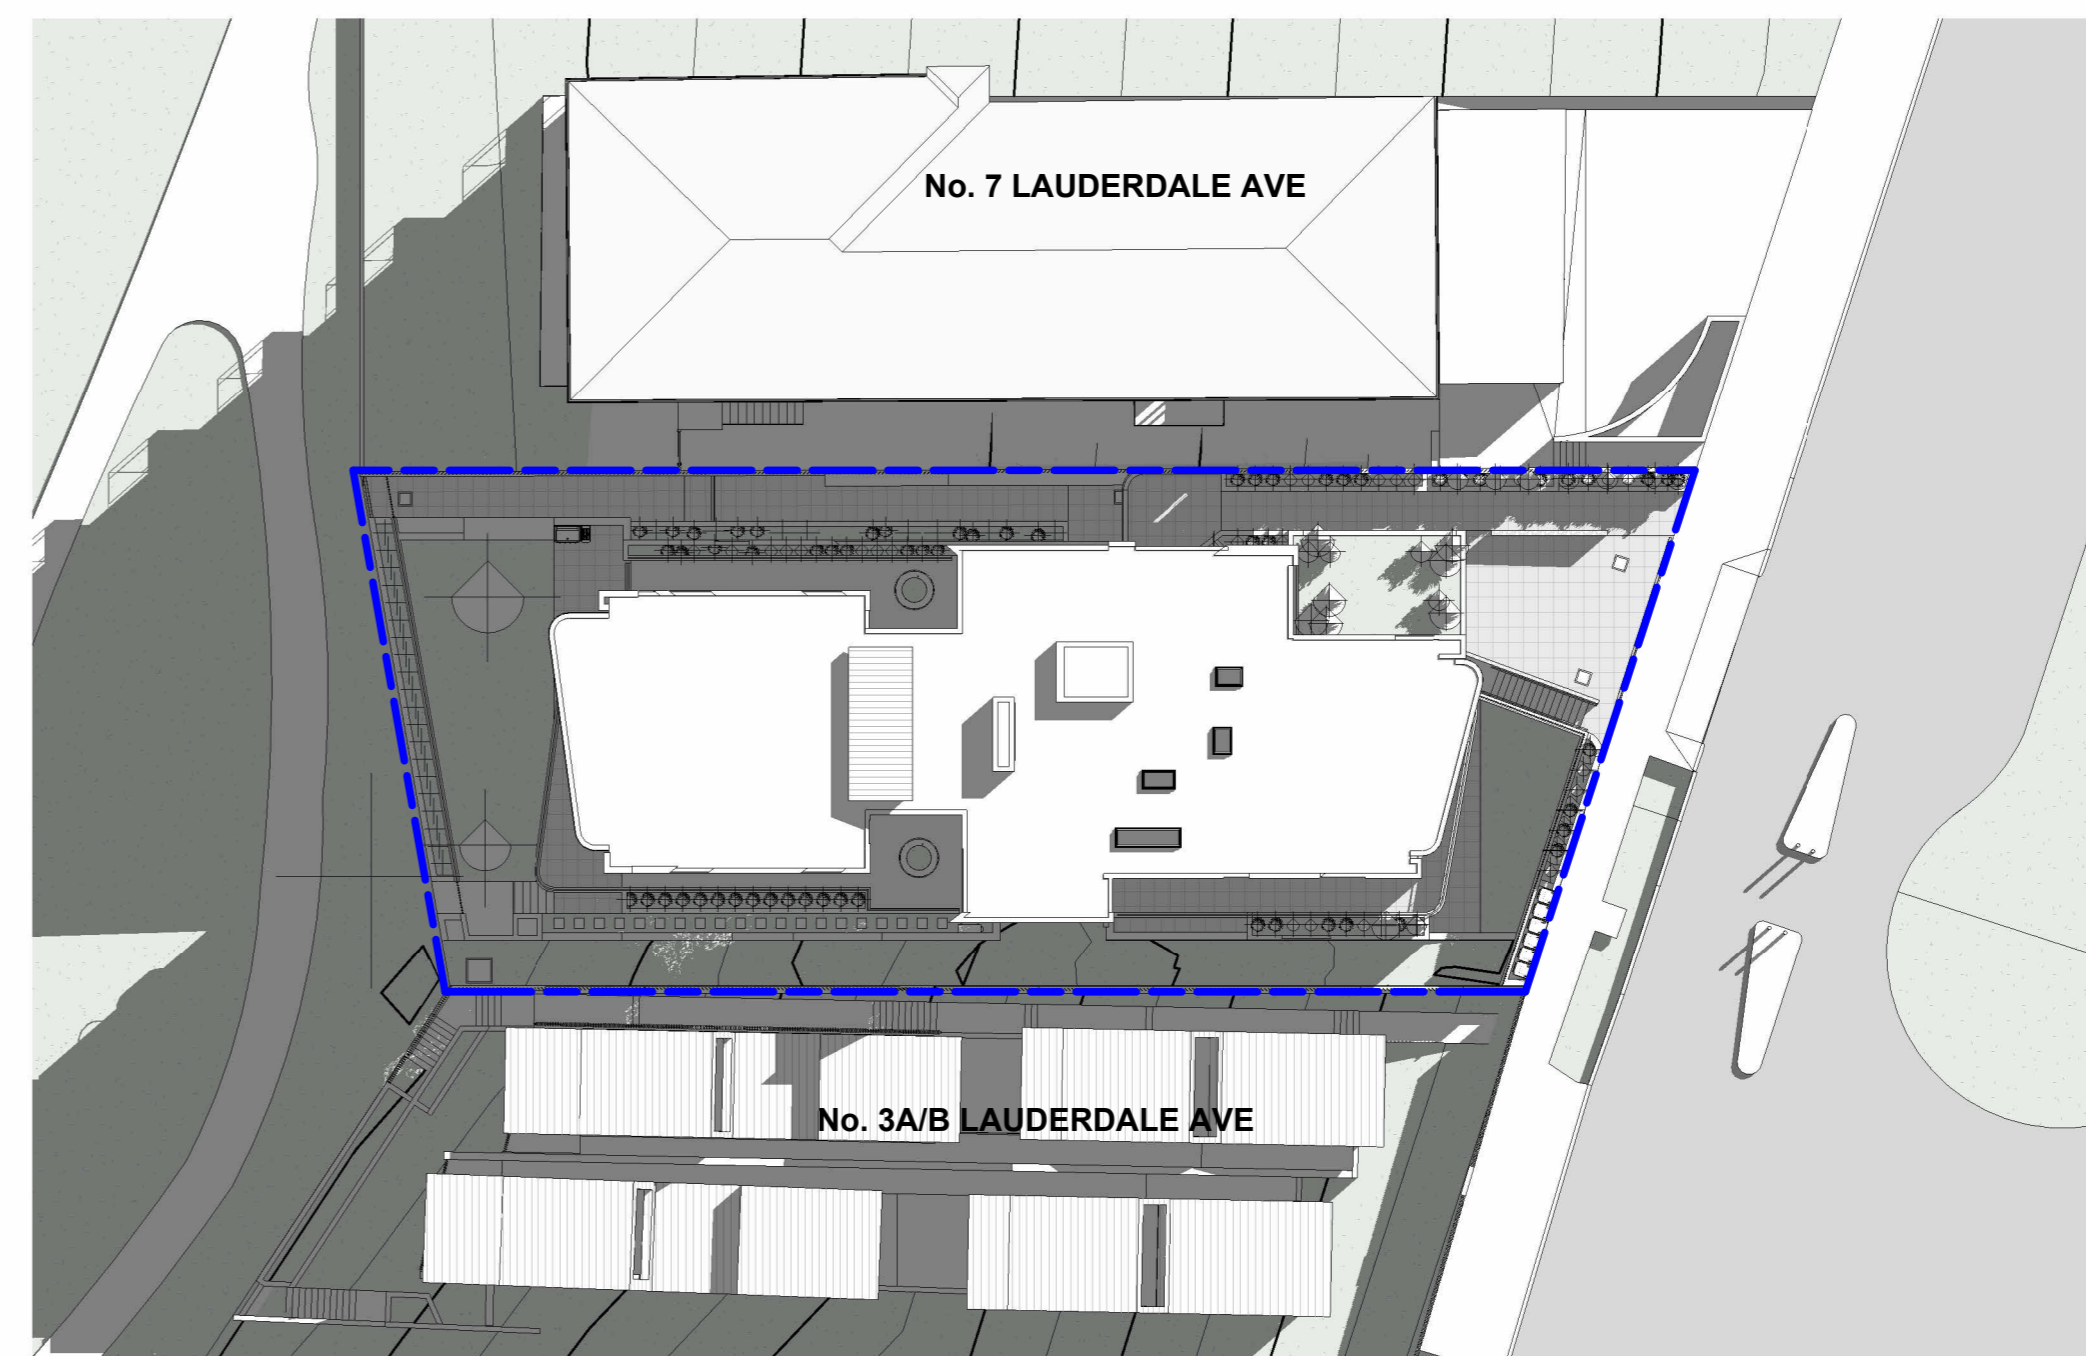

21 June 2 PM Proposed

GENERAL NOTES

DO NOT SCALE FROM DRAWINGS. USE FIGURED DIMENSIONS ONLY. ENSURE THAT THE DRAWINGS USED CARRY THE LATEST REVISION NO. READ IN CONJUNCTION WITH CONSULTANTS' DRAWINGS, SPECIFICATIONS AND REPORTS - REFER CONTRACT DRAWING LIST.

- ALL DIMENSIONS TO BE CHECKED ON SITE BEFORE COMMENCEMENT OF WORK
- ALL DISCREPANCIES TO BE BROUGHT TO THE ATTENTION OF THE ARCHITECT
- LARGER SCALE DRAWINGS AND WRITTEN DIMENSIONS TAKE PRECEDENCE
- ENSURE ALL WORKS COMPLY WITH THE PROVISIONS OF THE CURRENT NCC.
- ALL LEVELS TO AHD.


THIS DRAWING IS COPYRIGHT AND THE PROPERTY OF THE AUTHOR, AND MUST NOT BE RETAINED, COPIED OR USED WITHOUT THE EXPRESS AUTHORITY OF PLATFORM ARCHITECTS PTY LTD.


**P**  
 2/40 East Esplanade  
 Manly, NSW 2095 Australia  
 Phone: 02 8385 9759  
 Nominated Architect:  
 Bridie Gough 8280  
 admin@platformarchitects.com.au

REV	DATE	DESCRIPTION	BY
DA1	29/10/24	Issued for DA lodgement	JF


**PRELIMINARY**

PROJECT  
**LAF**  
 5 Lauderdale Ave,  
 Fairlight  
 CLIENT  
 HPG project Lauderdale  
 Pty Ltd and COP Project  
 Lauderdale Pty Ltd  
 DRAWING TITLE  
 Shadow Diagrams  
 PROJECT  
 No 28  
 SCALE STATUS NUMBER REVISION  
 @A1 DA DA5301 DA1

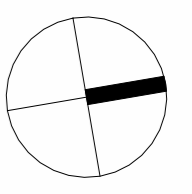


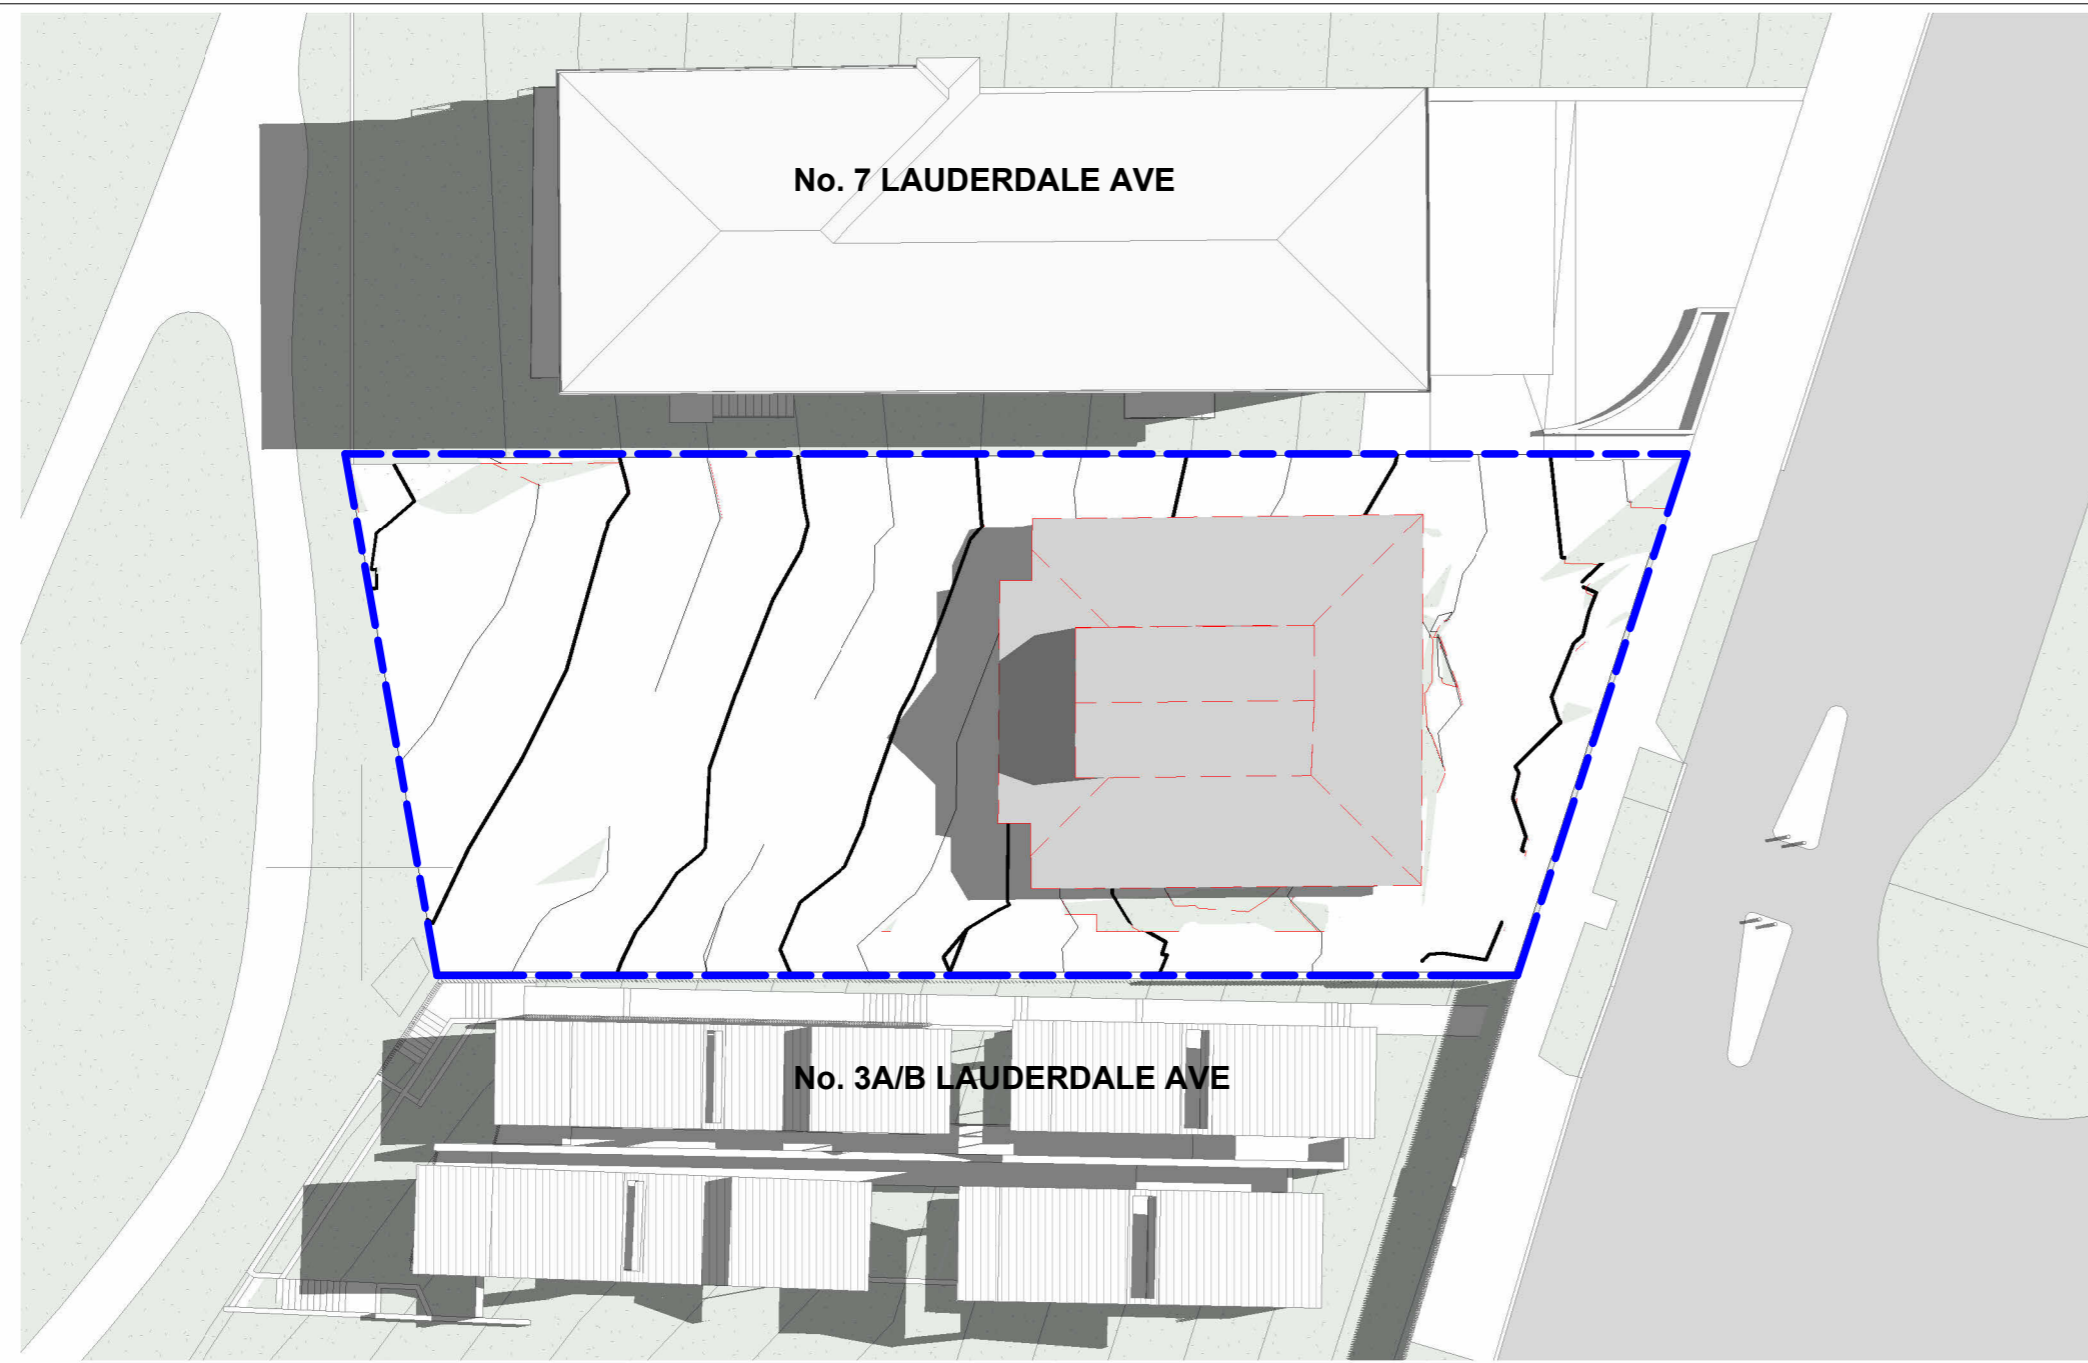


21 June 12PM Existing

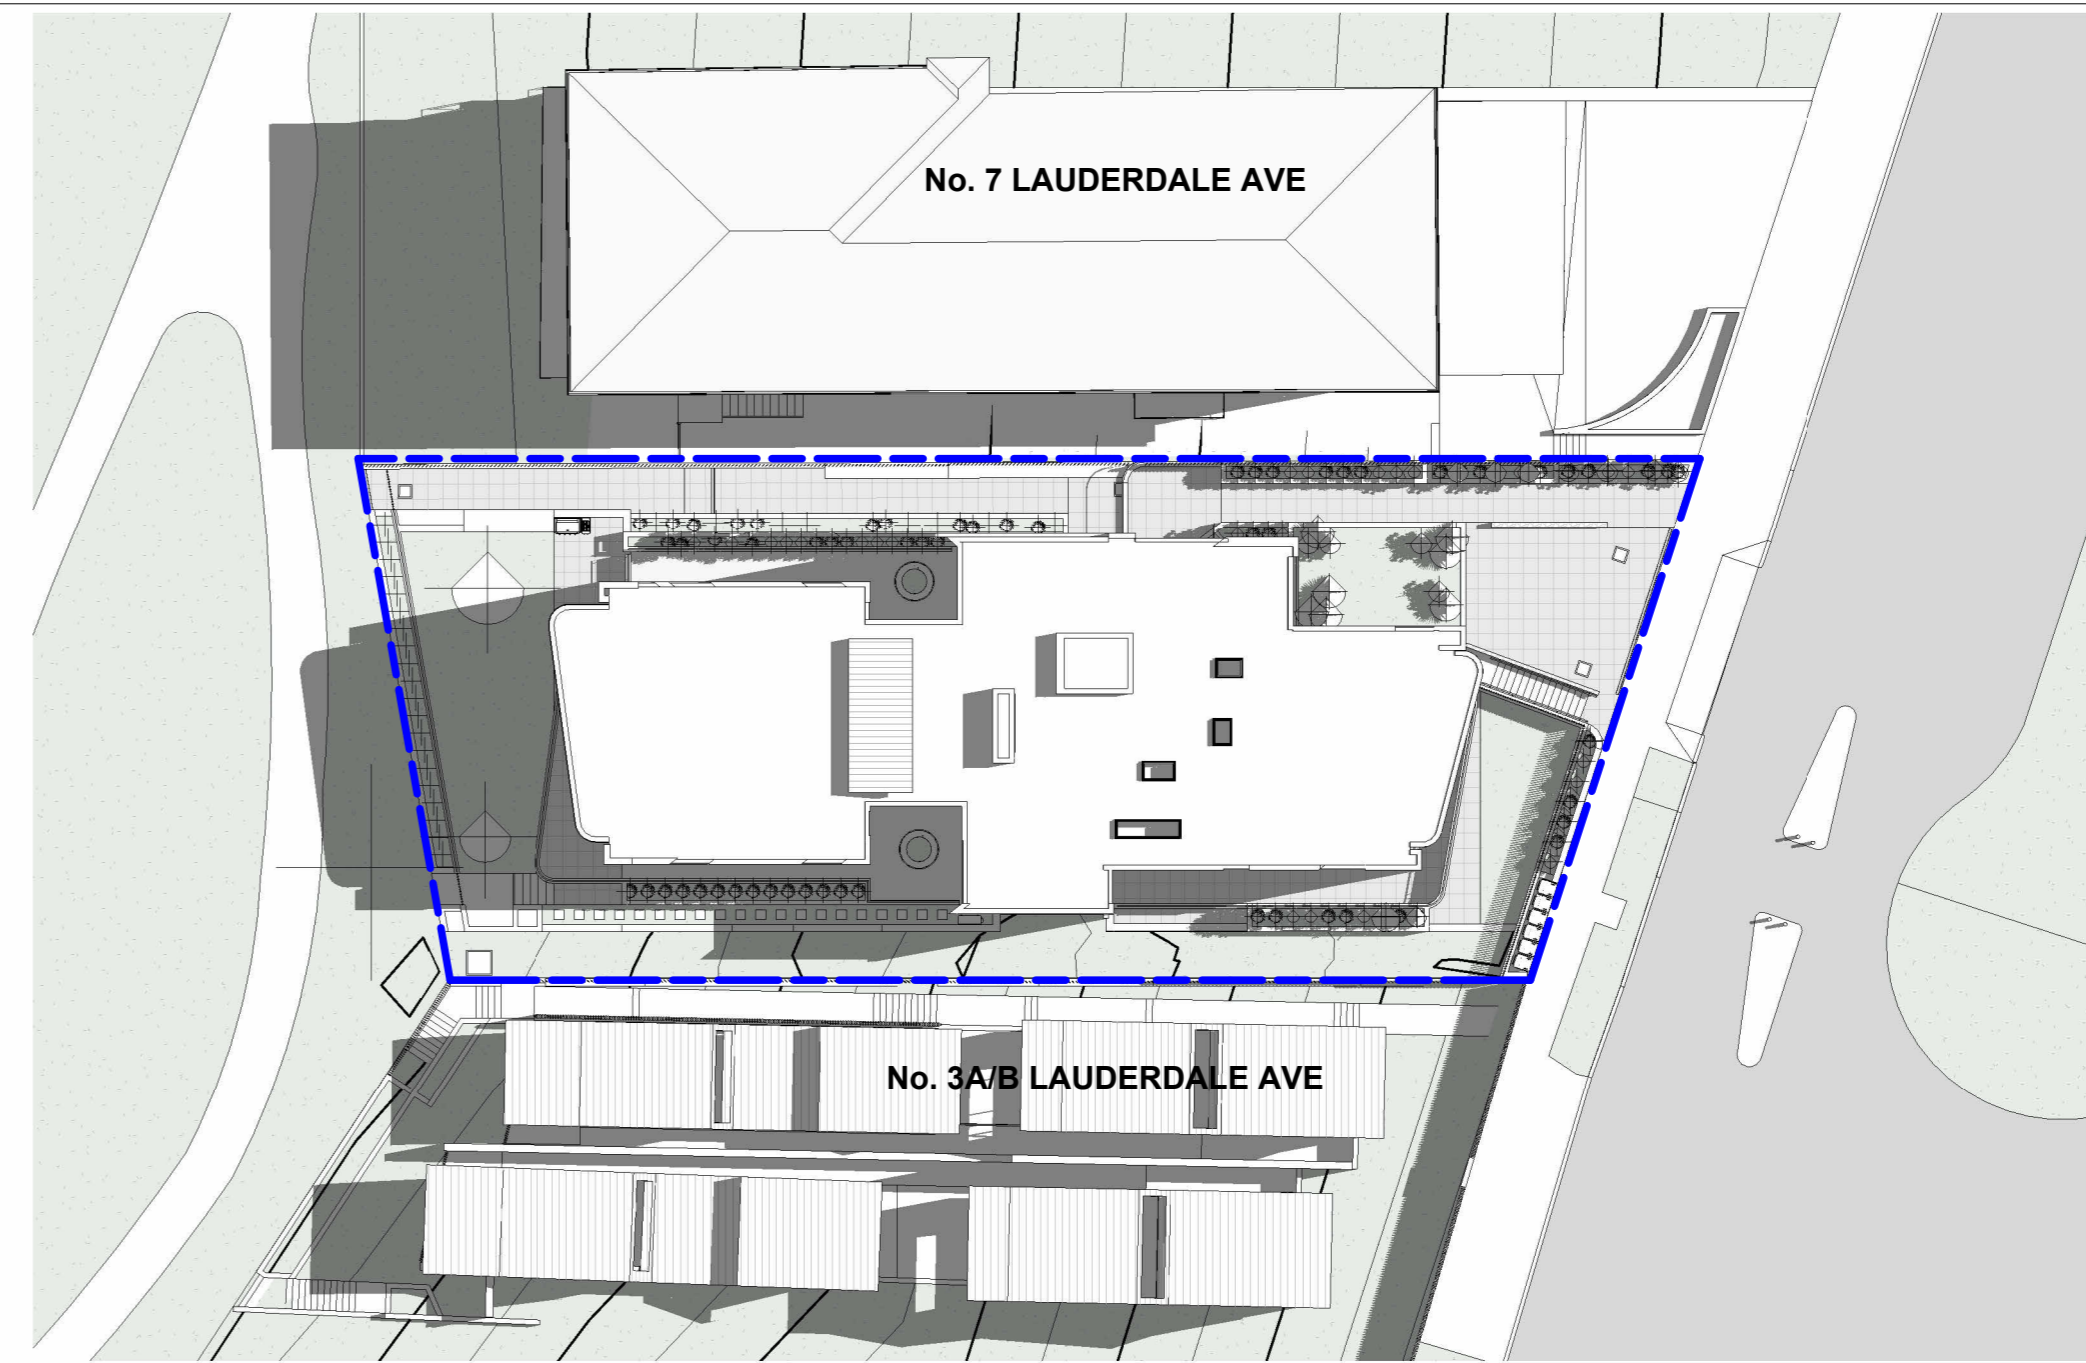


21 June 12PM Proposed

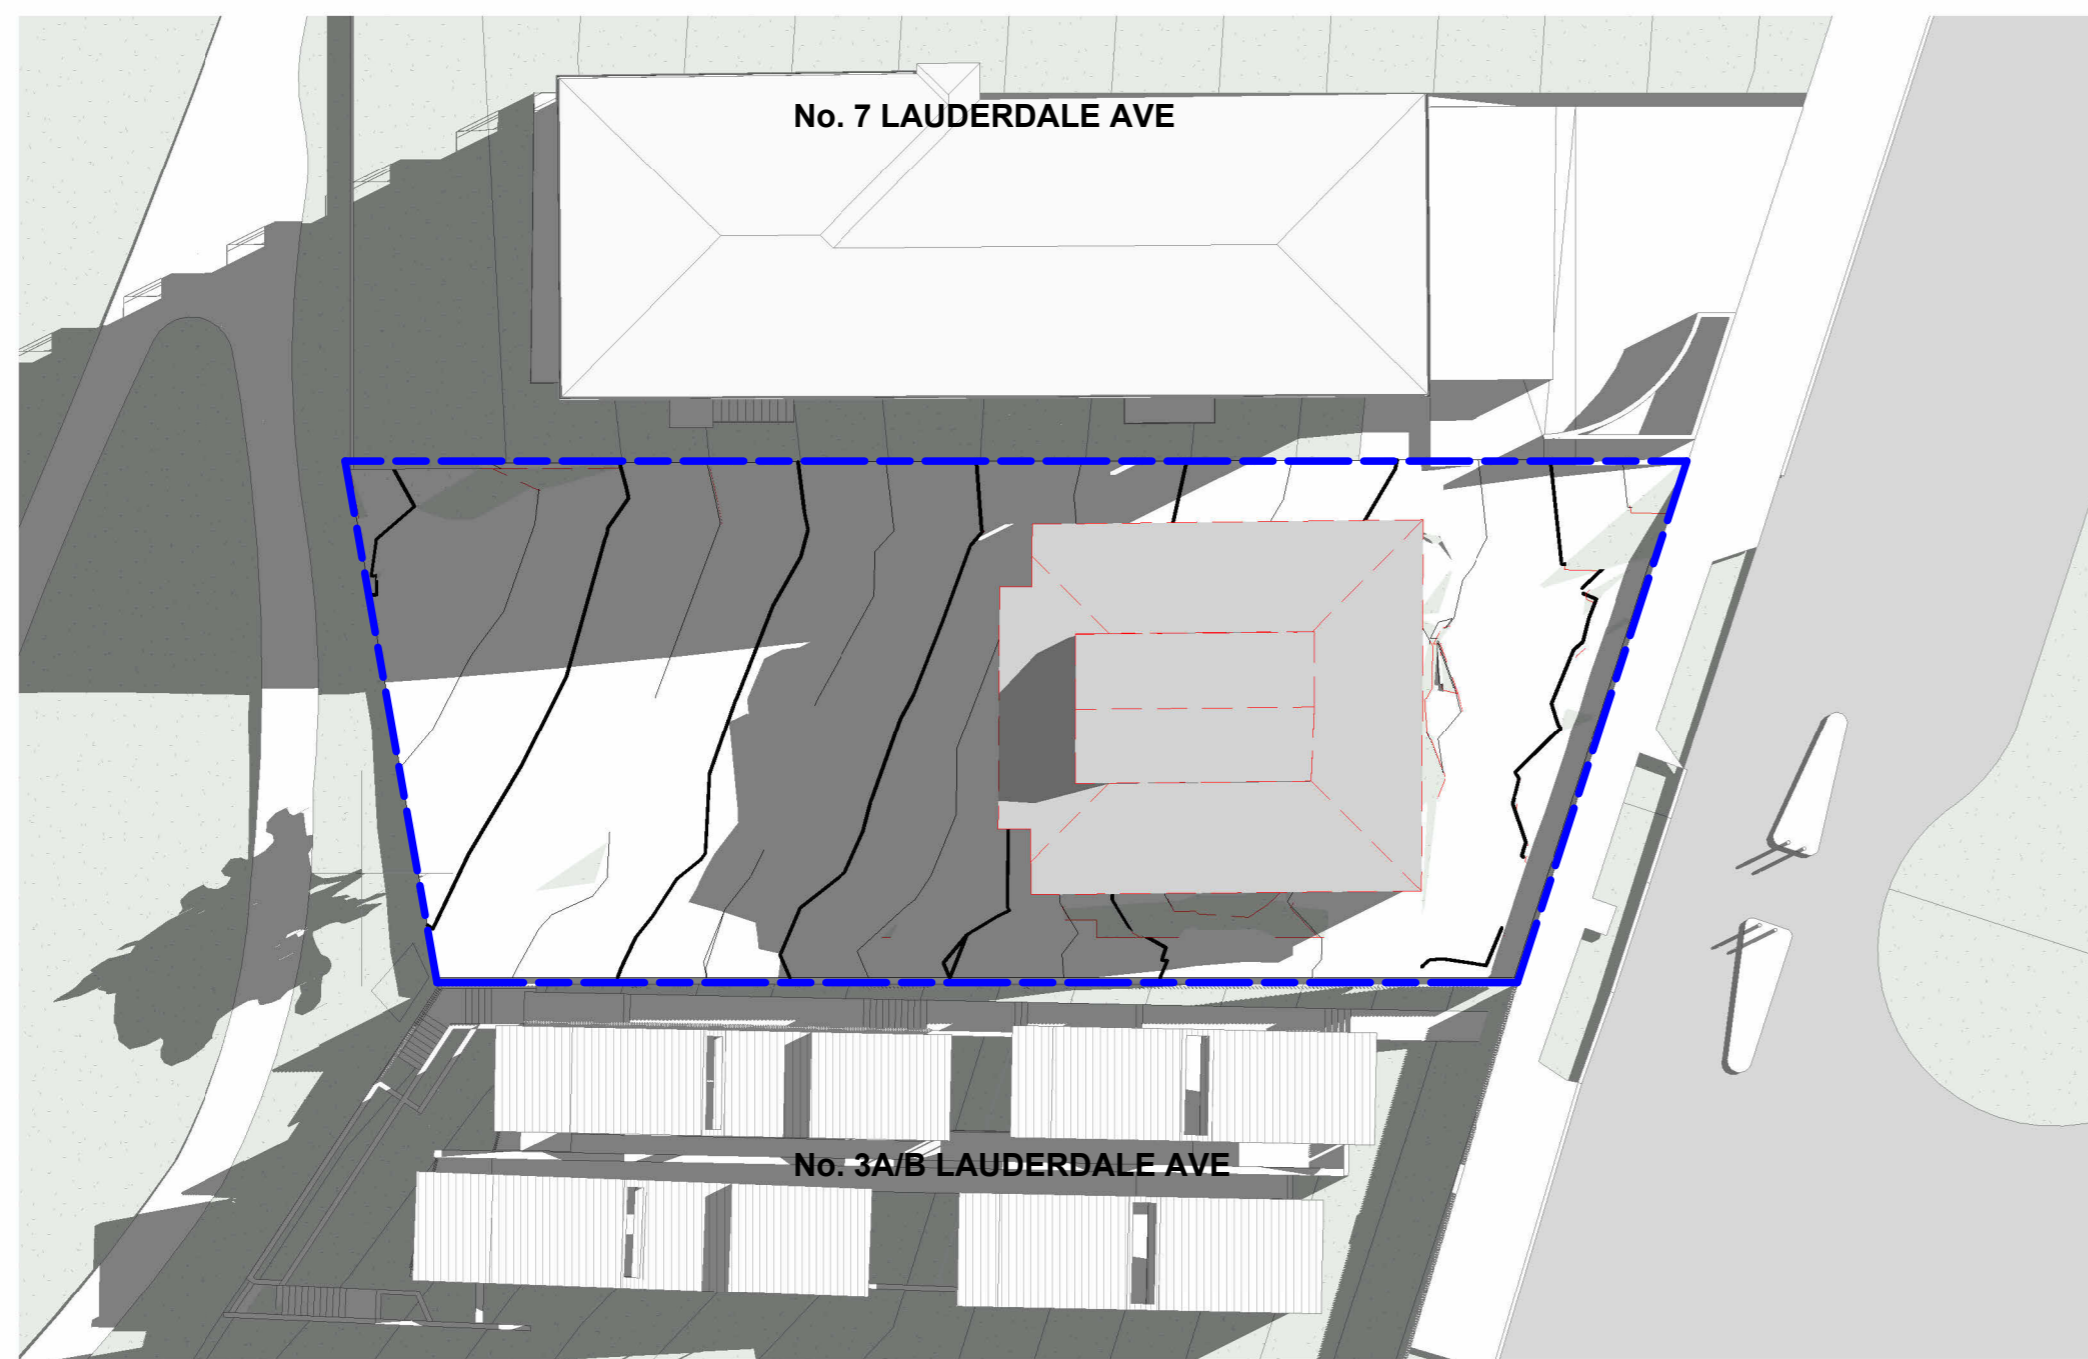


21 June 1PM Existing

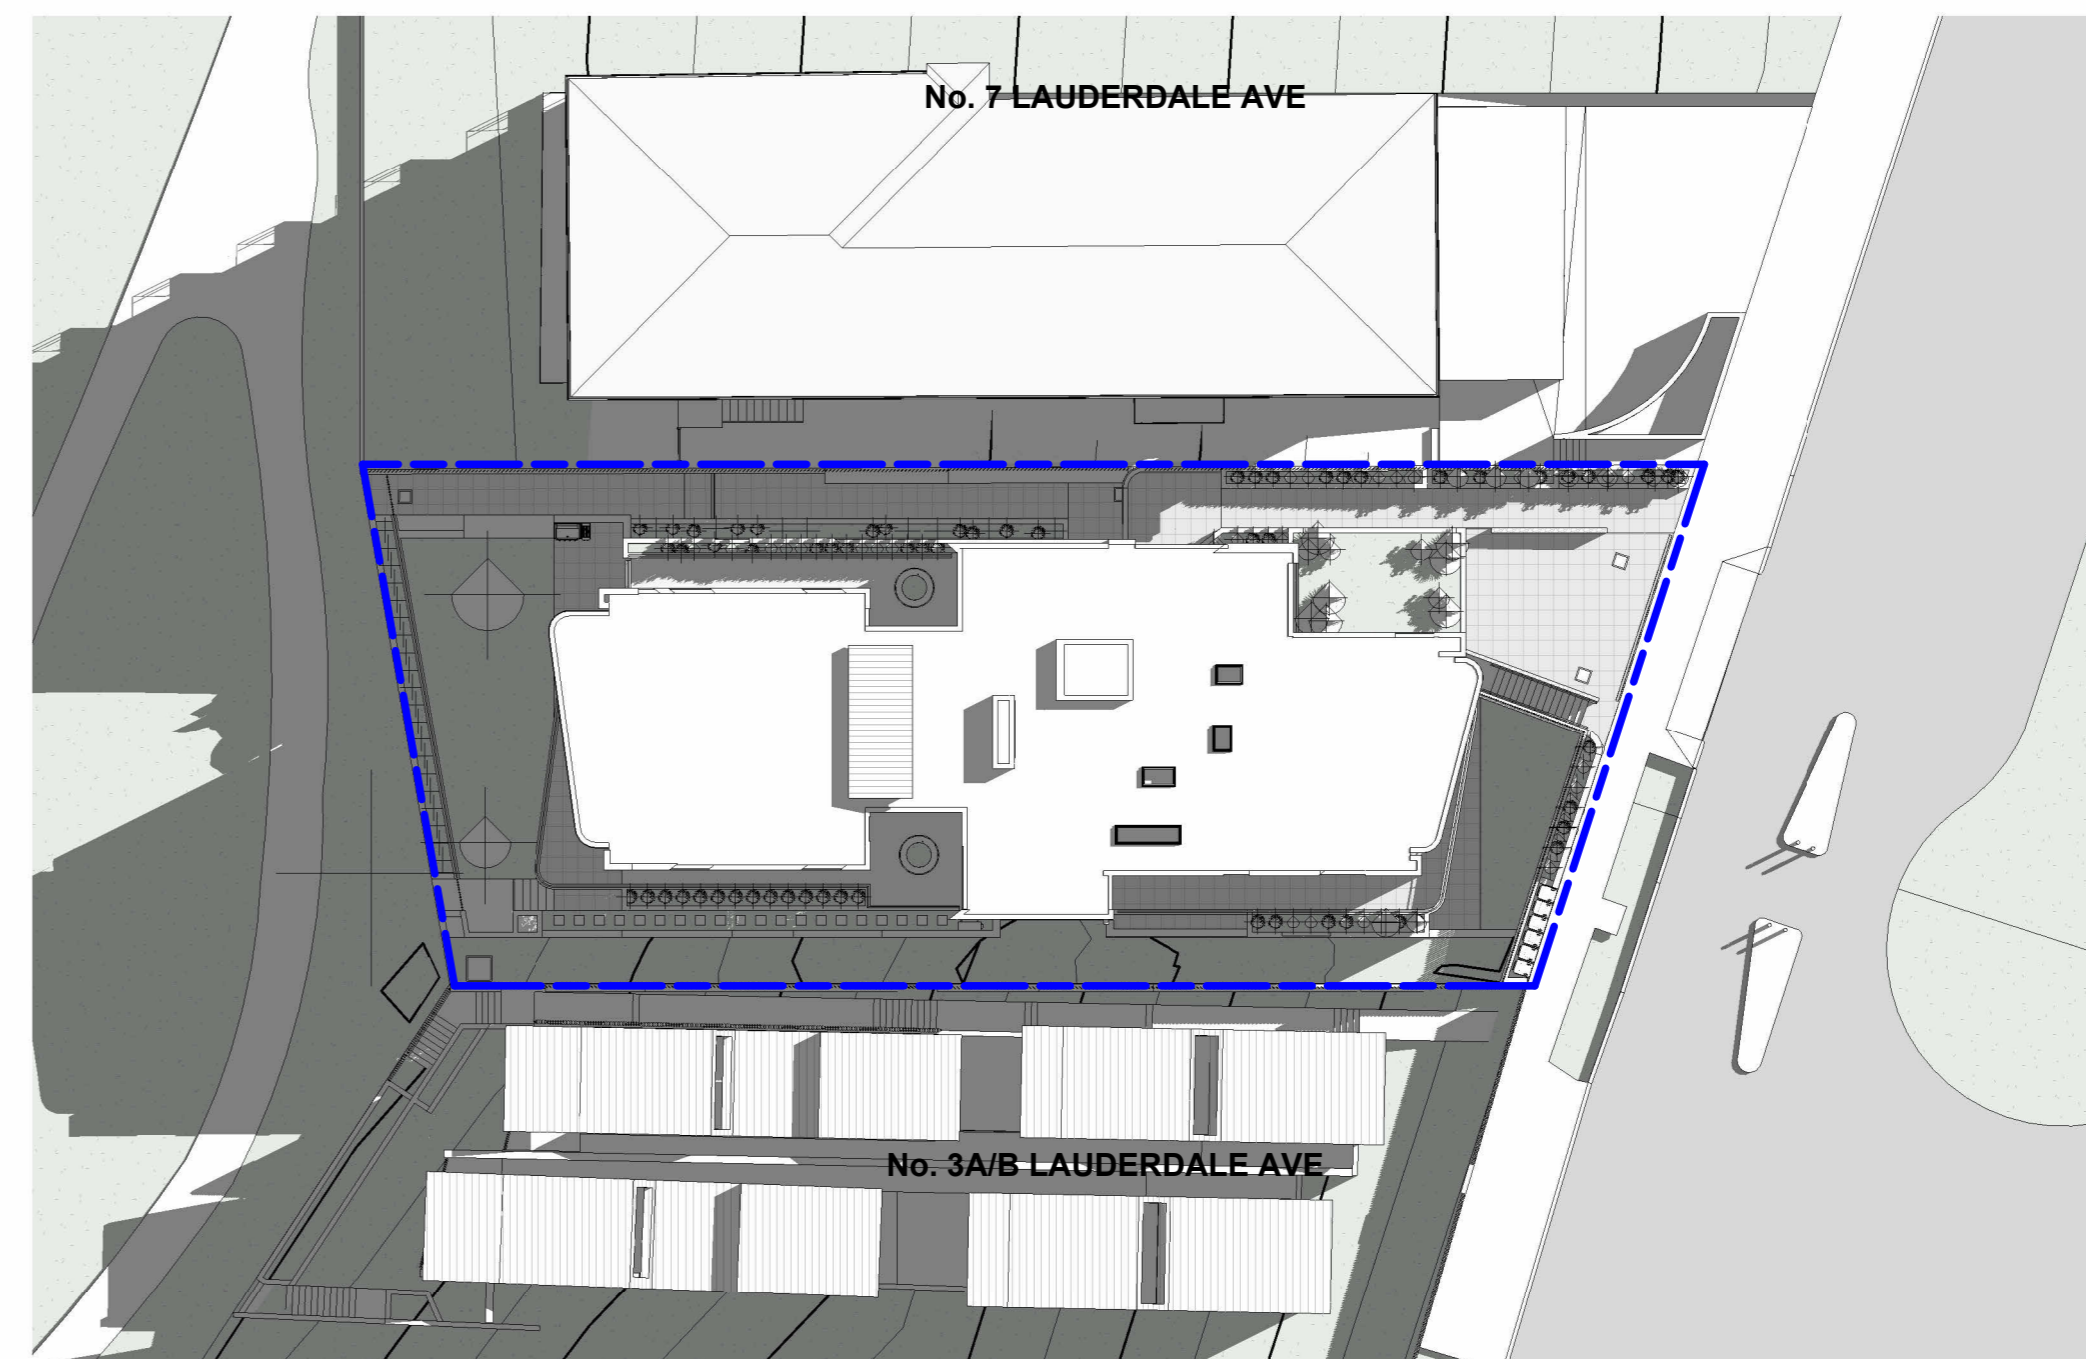

21 June 1PM Proposed

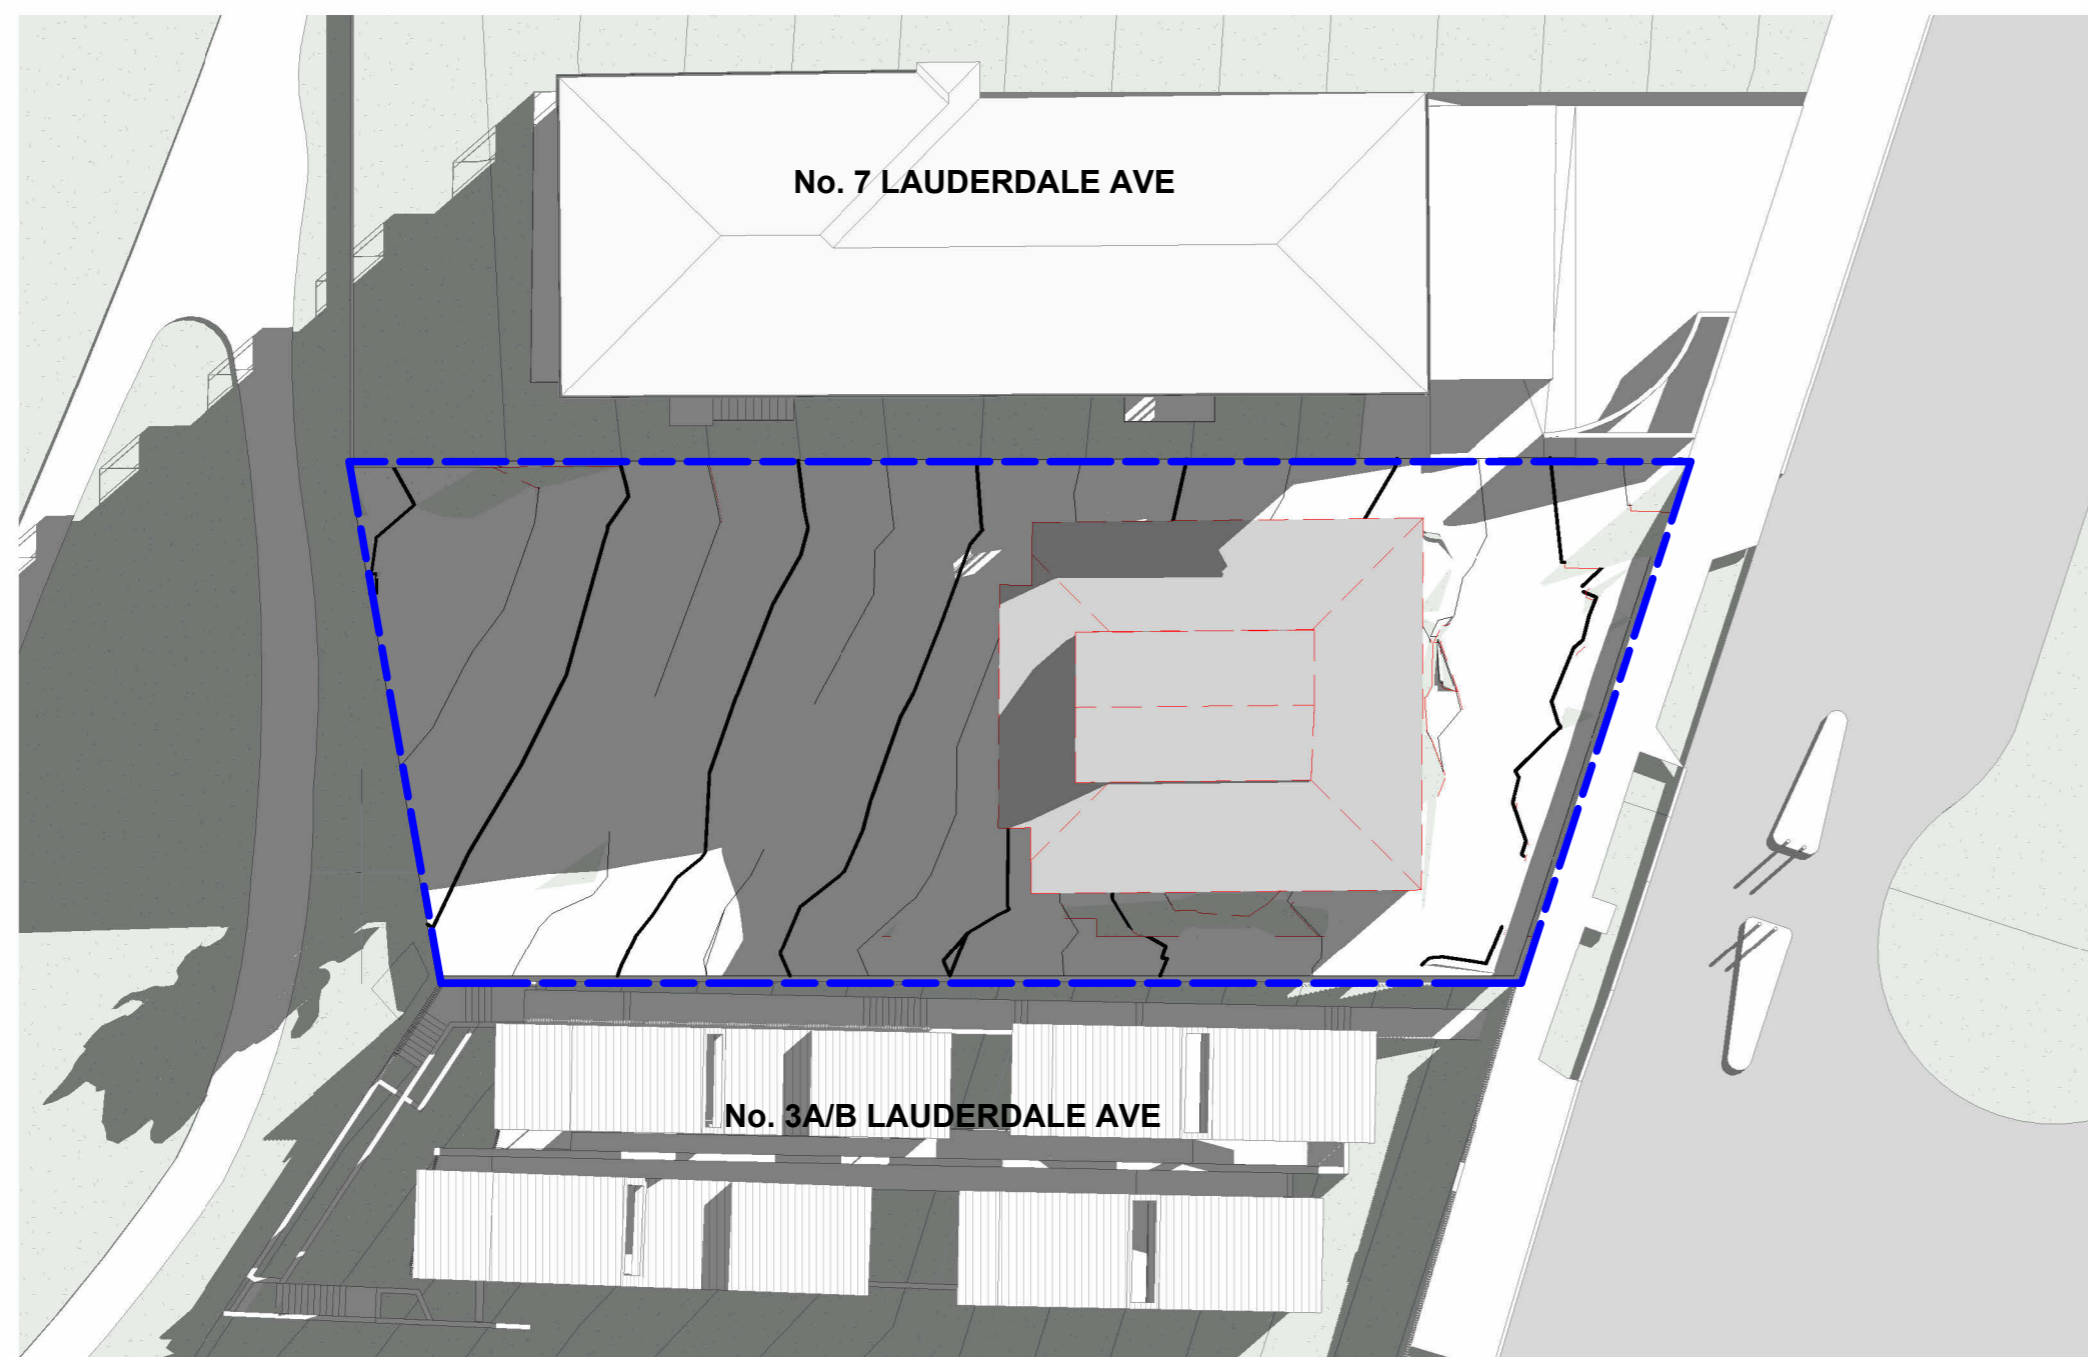

21 June 2PM Existing

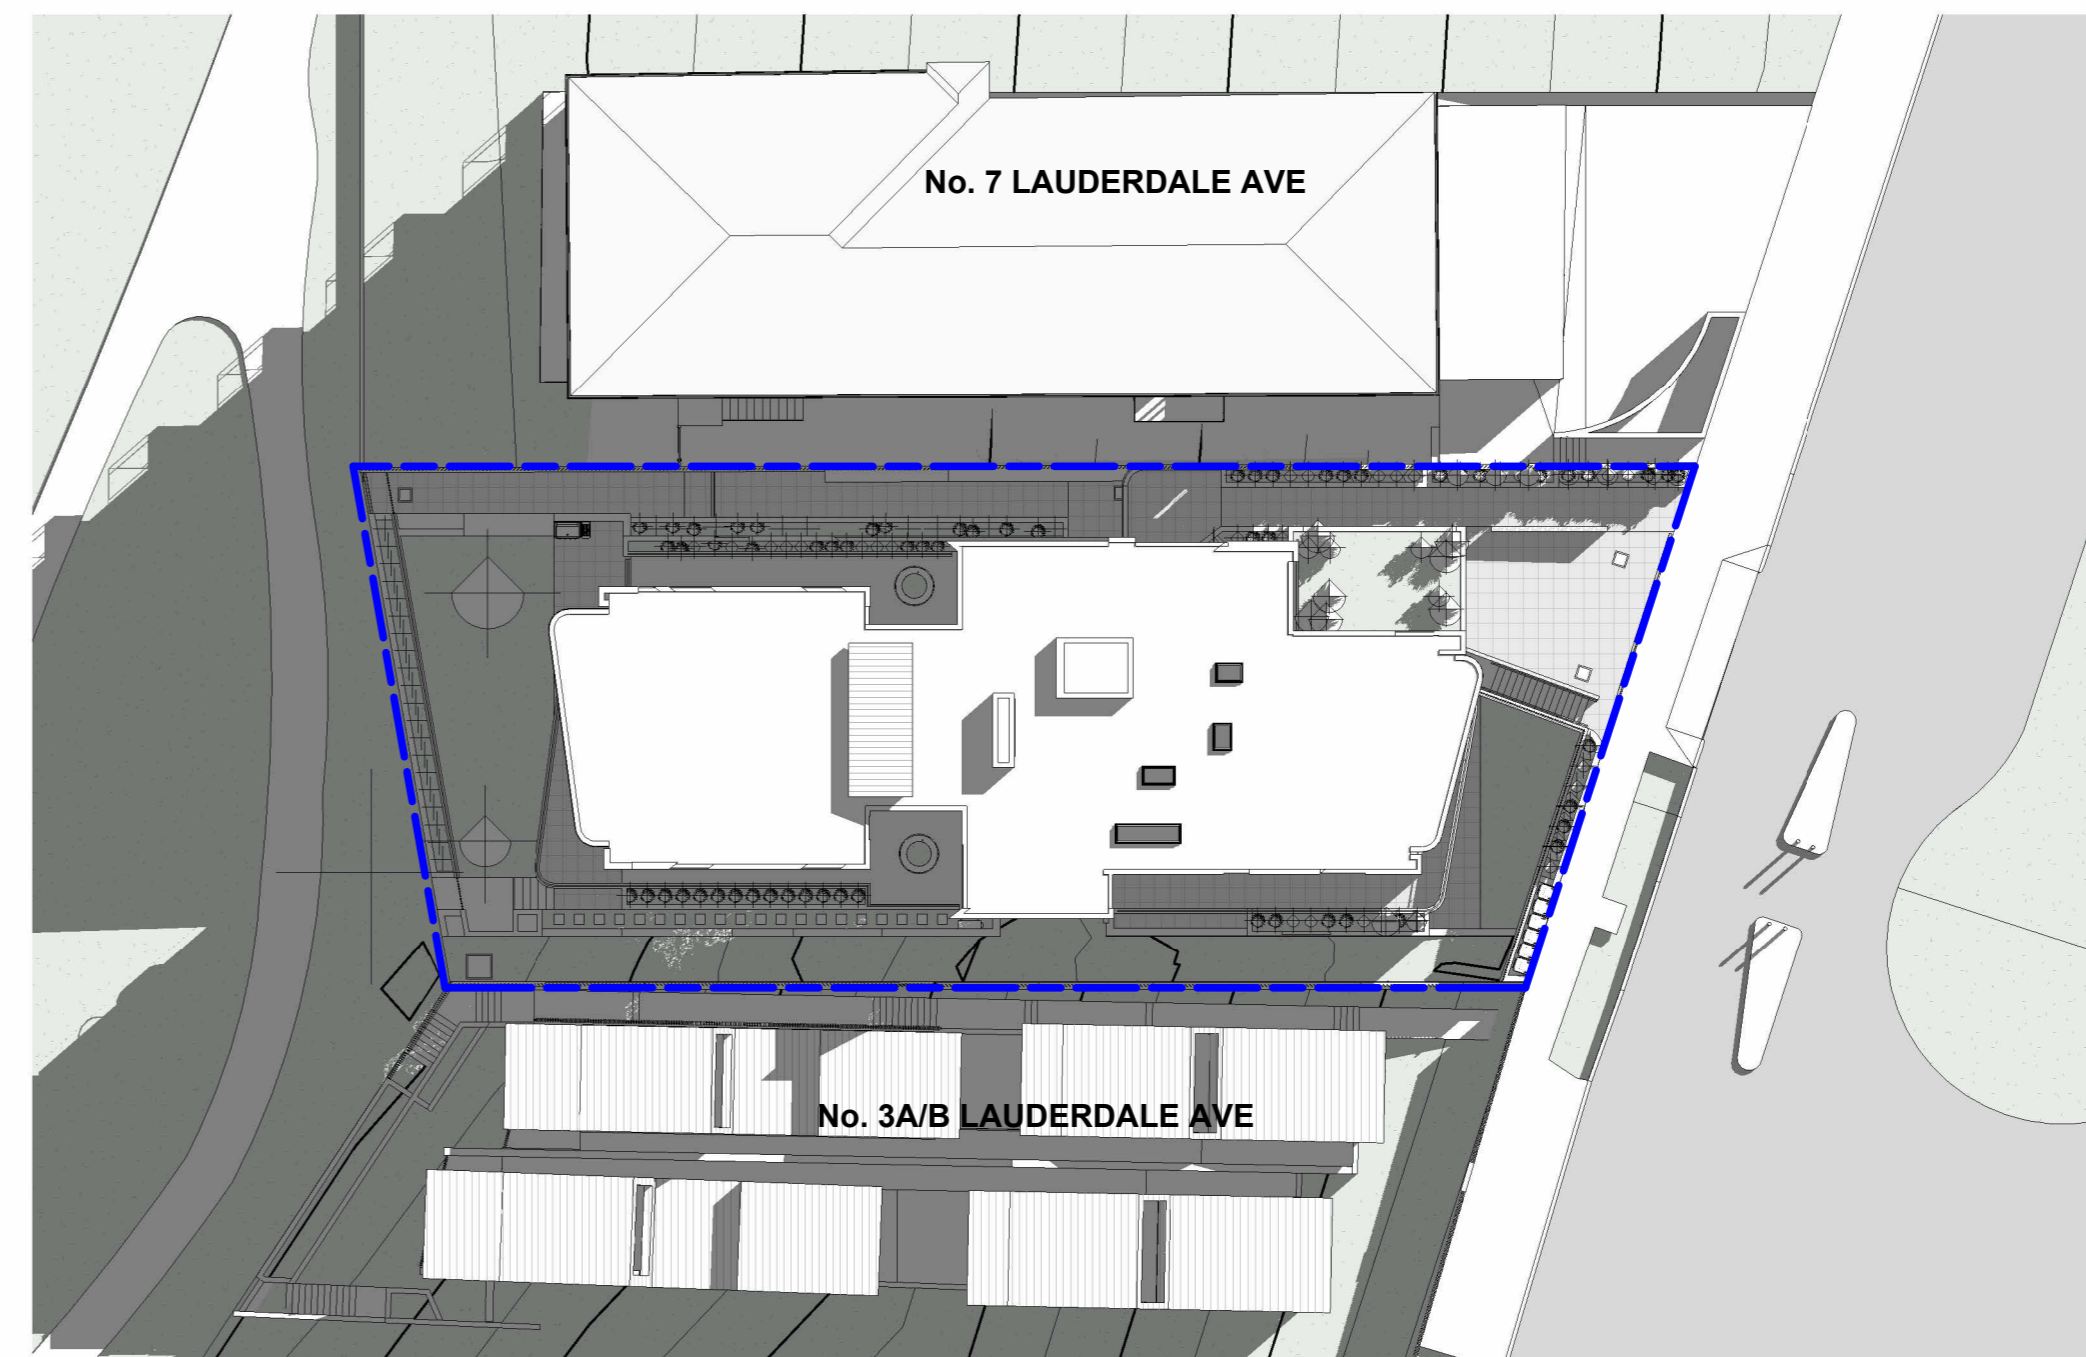

21 June 2 PM Proposed

GENERAL NOTES

DO NOT SCALE FROM DRAWINGS. USE FIGURED DIMENSIONS ONLY. ENSURE THAT THE DRAWINGS USED CARRY THE LATEST REVISION NO. READ IN CONJUNCTION WITH CONSULTANTS' DRAWINGS, SPECIFICATIONS AND REPORTS - REFER CONTRACT DRAWING LIST.

- ALL DIMENSIONS TO BE CHECKED ON SITE BEFORE COMMENCEMENT OF WORK
- ALL DISCREPANCIES TO BE BROUGHT TO THE ATTENTION OF THE ARCHITECT
- LARGER SCALE DRAWINGS AND WRITTEN DIMENSIONS TAKE PRECEDENCE
- ENSURE ALL WORKS COMPLY WITH THE PROVISIONS OF THE CURRENT NCC.
- ALL LEVELS TO AHD.


THIS DRAWING IS COPYRIGHT AND THE PROPERTY OF THE AUTHOR, AND MUST NOT BE RETAINED, COPIED OR USED WITHOUT THE EXPRESS AUTHORITY OF PLATFORM ARCHITECTS PTY LTD.


**P**  
 2/40 East Esplanade  
 Manly, NSW 2095 Australia  
 Phone: 02 8385 9759  
 Nominated Architect:  
 Bridie Gough 8280  
 admin@platformarchitects.com.au

REV	DATE	DESCRIPTION	BY
DA1	29/10/24	Issued for DA lodgement	JF


**PRELIMINARY**

PROJECT  
**LAF**  
 5 Lauderdale Ave,  
 Fairlight  
 CLIENT  
 HPG project Lauderdale  
 Pty Ltd and COP Project  
 Lauderdale Pty Ltd  
 DRAWING TITLE  
 Shadow Diagrams  
 PROJECT  
 No 28  
 SCALE STATUS NUMBER REVISION  
 @A1 DA DA5301 DA1

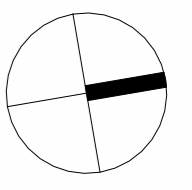

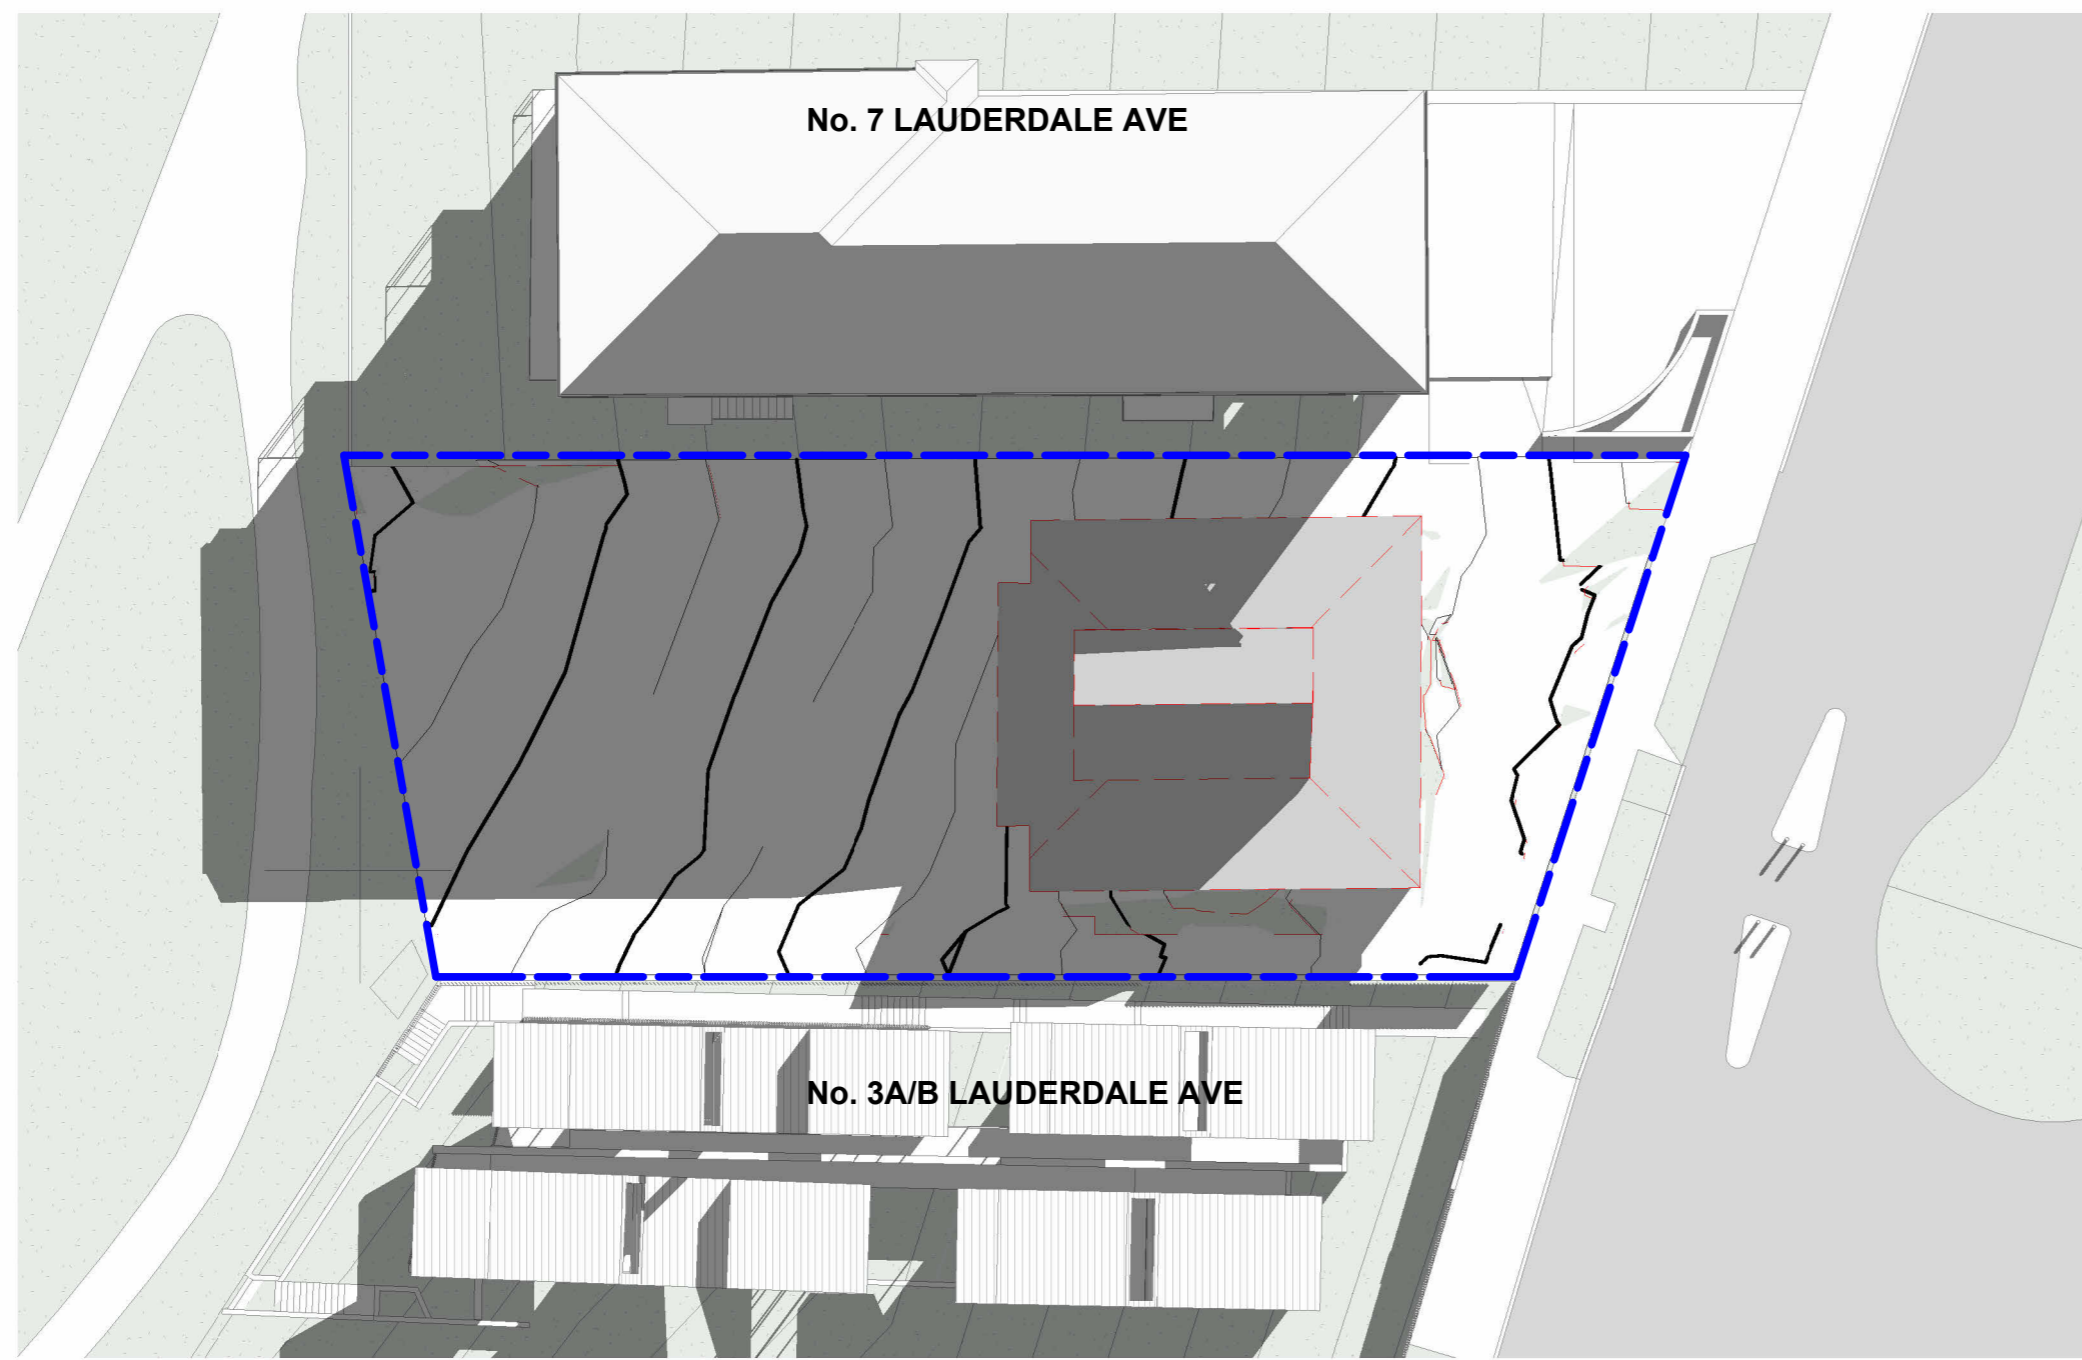

1 21 June 3PM Existing

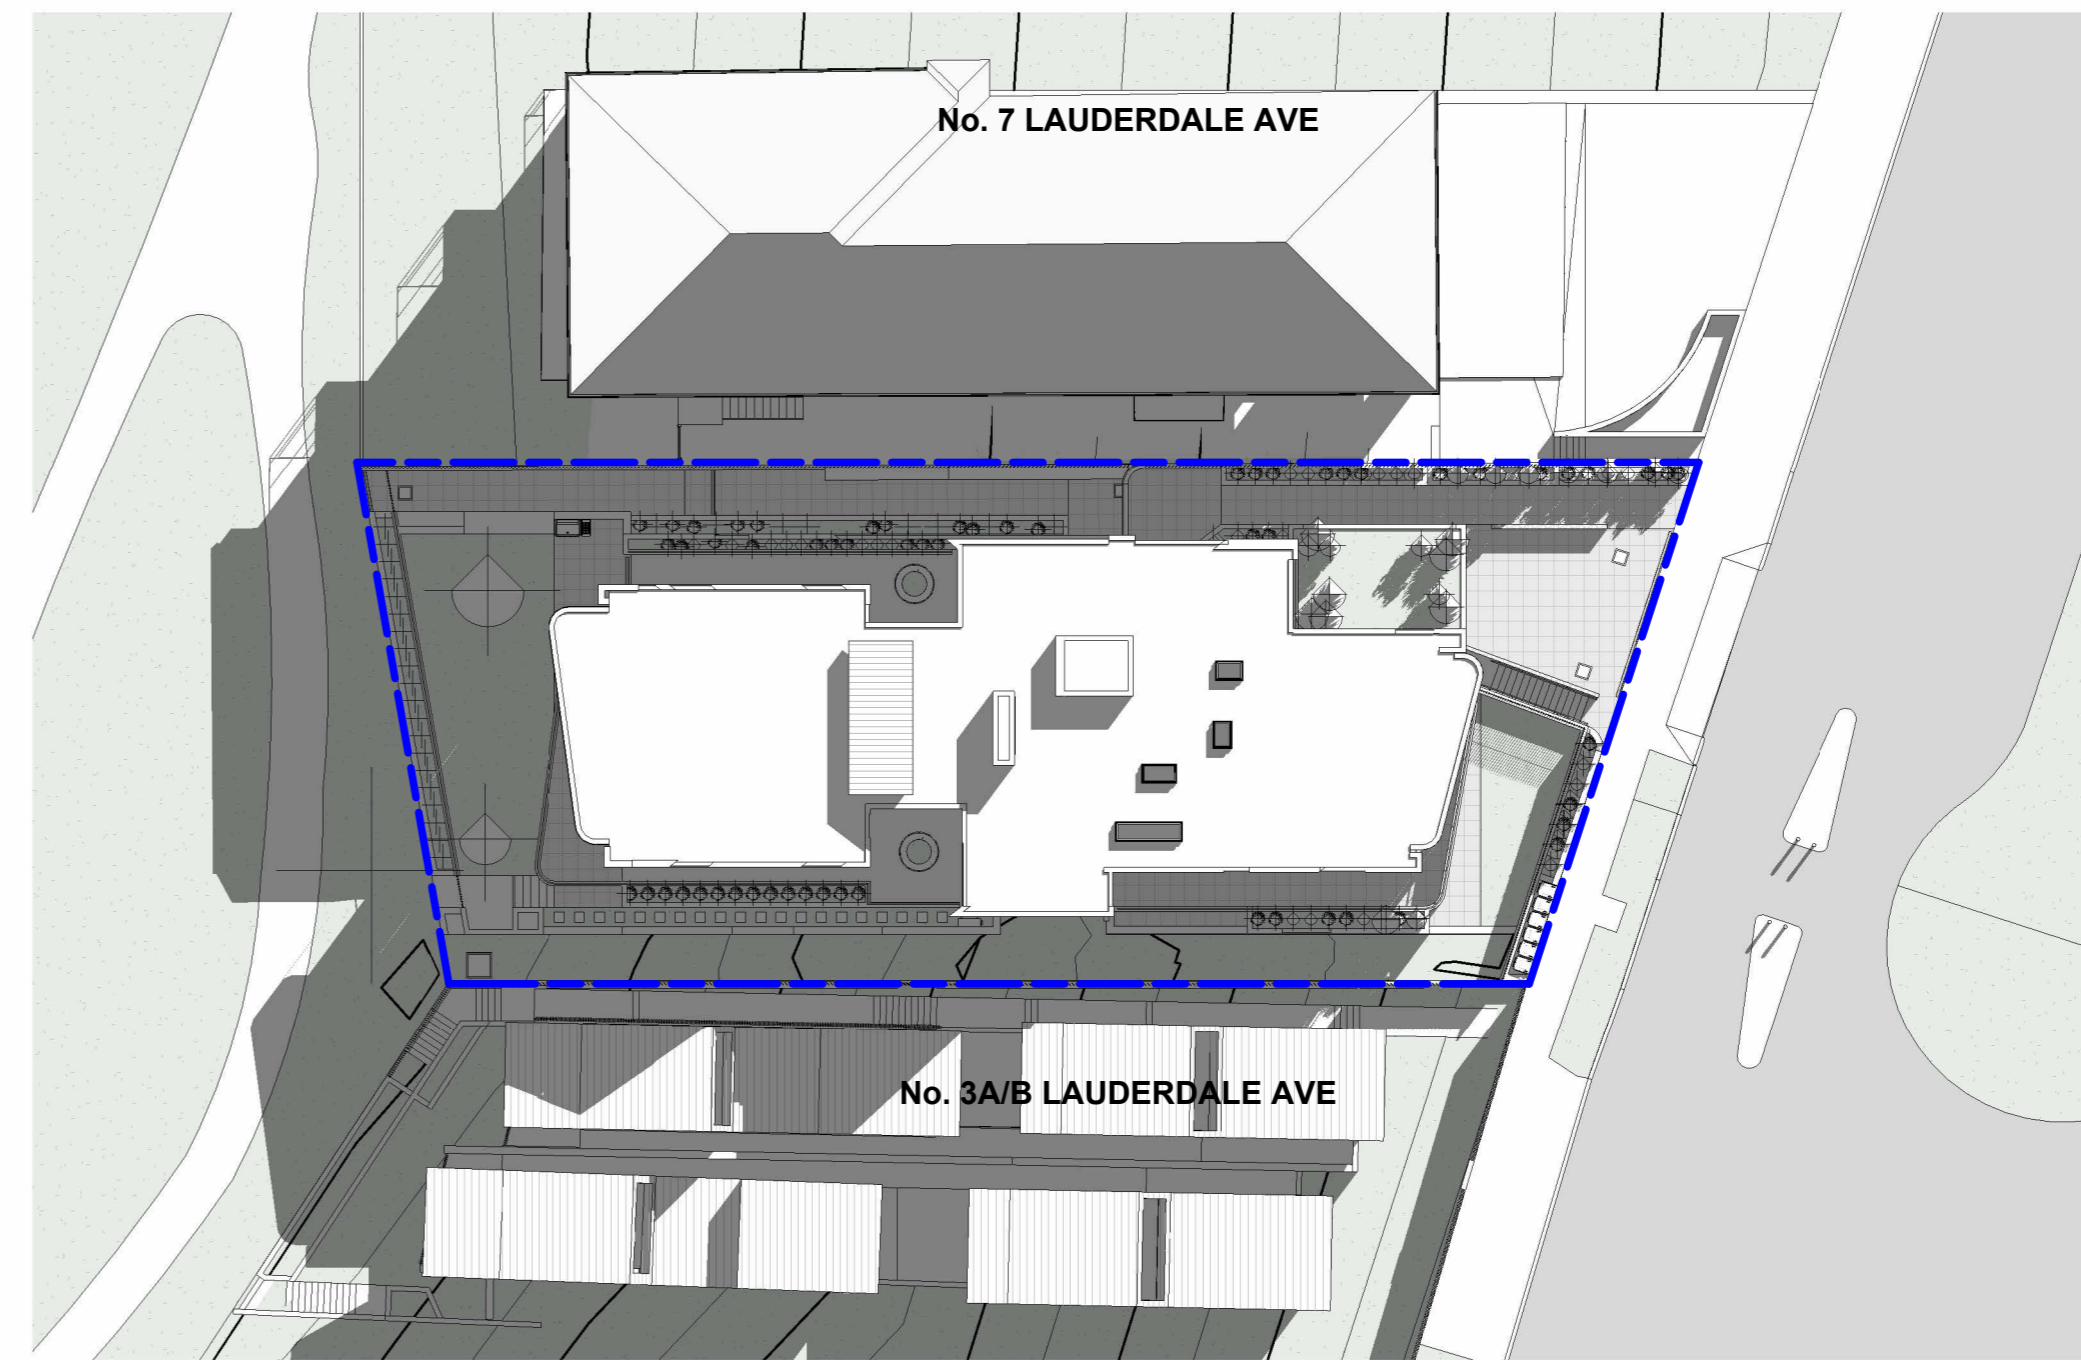

2 21 June 3 PM Proposed

GENERAL NOTES

DO NOT SCALE FROM DRAWINGS. USE FIGURED DIMENSIONS ONLY. ENSURE THAT THE DRAWINGS USED CARRY THE LATEST REVISION NO. READ IN CONJUNCTION WITH CONSULTANTS' DRAWINGS, SPECIFICATIONS AND REPORTS - REFER CONTRACT DRAWING LIST.

- ALL DIMENSIONS TO BE CHECKED ON SITE BEFORE COMMENCEMENT OF WORK.
- ALL DISCREPANCIES TO BE BROUGHT TO THE ATTENTION OF THE ARCHITECT.
- LARGER SCALE DRAWINGS AND WRITTEN DIMENSIONS TAKE PRECEDENCE.
- ENSURE ALL WORKS COMPLY WITH THE PROVISIONS OF THE CURRENT NCC.
- ALL LEVELS TO AHD.

THIS DRAWING IS COPYRIGHT AND THE PROPERTY OF THE AUTHOR, AND MUST NOT BE RETAINED, COPIED OR USED WITHOUT THE EXPRESS AUTHORITY OF PLATFORM ARCHITECTS PTY LTD.



2/40 East Esplanade  
Manly, NSW 2095 Australia  
Phone: 02 8385 9759


Nominated Architect:  
Bridie Gough 8280  
admin@platformarchitects.com.au

REV	DATE	DESCRIPTION	BY
DA1	29/10/24	Issued for DA lodgement	JF

**PRELIMINARY**

PROJECT  
**LAF**  
5 Lauderdale Ave,  
Fairlight

CLIENT  
HPG project Lauderdale  
Pty Ltd and COP Project  
Lauderdale Pty Ltd

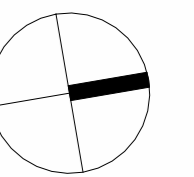

DRAWING TITLE  
Shadow Diagrams

PROJECT  
No 28


SCALE @A1 STATUS DA NUMBER DA5302 REVISION DA1

GENERAL NOTES


DO NOT SCALE FROM DRAWINGS. USE FIGURED DIMENSIONS ONLY. ENSURE THAT THE DRAWINGS USED CARRY THE LATEST REVISION NO. READ IN CONJUNCTION WITH CONSULTANTS' DRAWINGS, SPECIFICATIONS AND REPORTS - REFER CONTRACT DRAWING LIST.

- ALL DIMENSIONS TO BE CHECKED ON SITE BEFORE COMMENCEMENT OF WORK
- ALL DISCREPANCIES TO BE BROUGHT TO THE ATTENTION OF THE ARCHITECT
- LARGER SCALE DRAWINGS AND WRITTEN DIMENSIONS TAKE PRECEDENCE
- ENSURE ALL WORKS COMPLY WITH THE PROVISIONS OF THE CURRENT NCC.
- ALL LEVELS TO AHD.

THIS DRAWING IS COPYRIGHT AND THE PROPERTY OF THE AUTHOR, AND MUST NOT BE RETAINED, COPIED OR USED WITHOUT THE EXPRESS AUTHORITY OF PLATFORM ARCHITECTS PTY LTD.

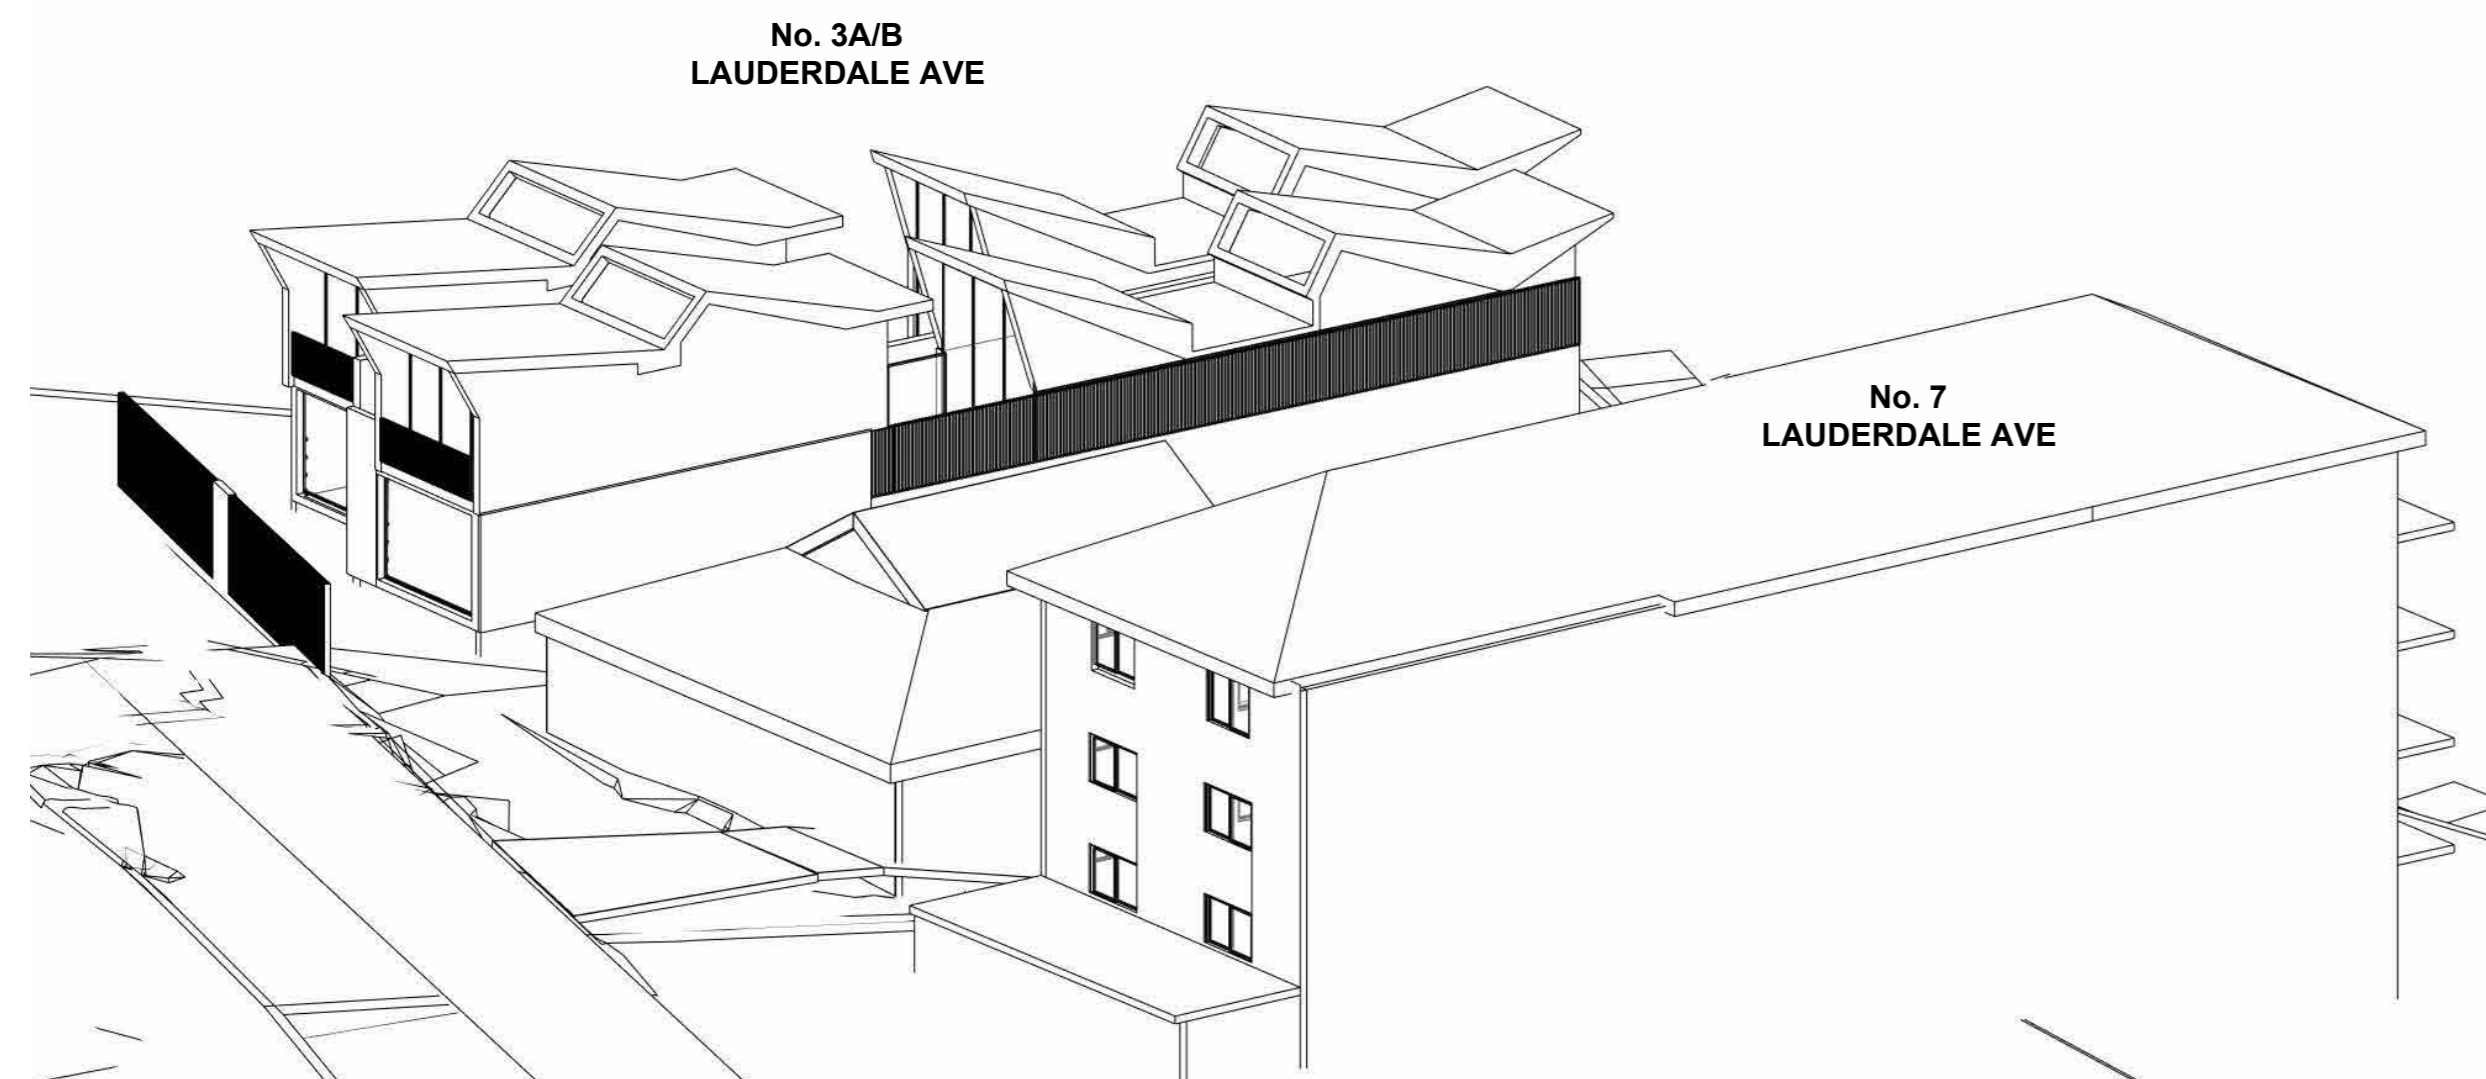

13 3PM EXISTING BUILDING

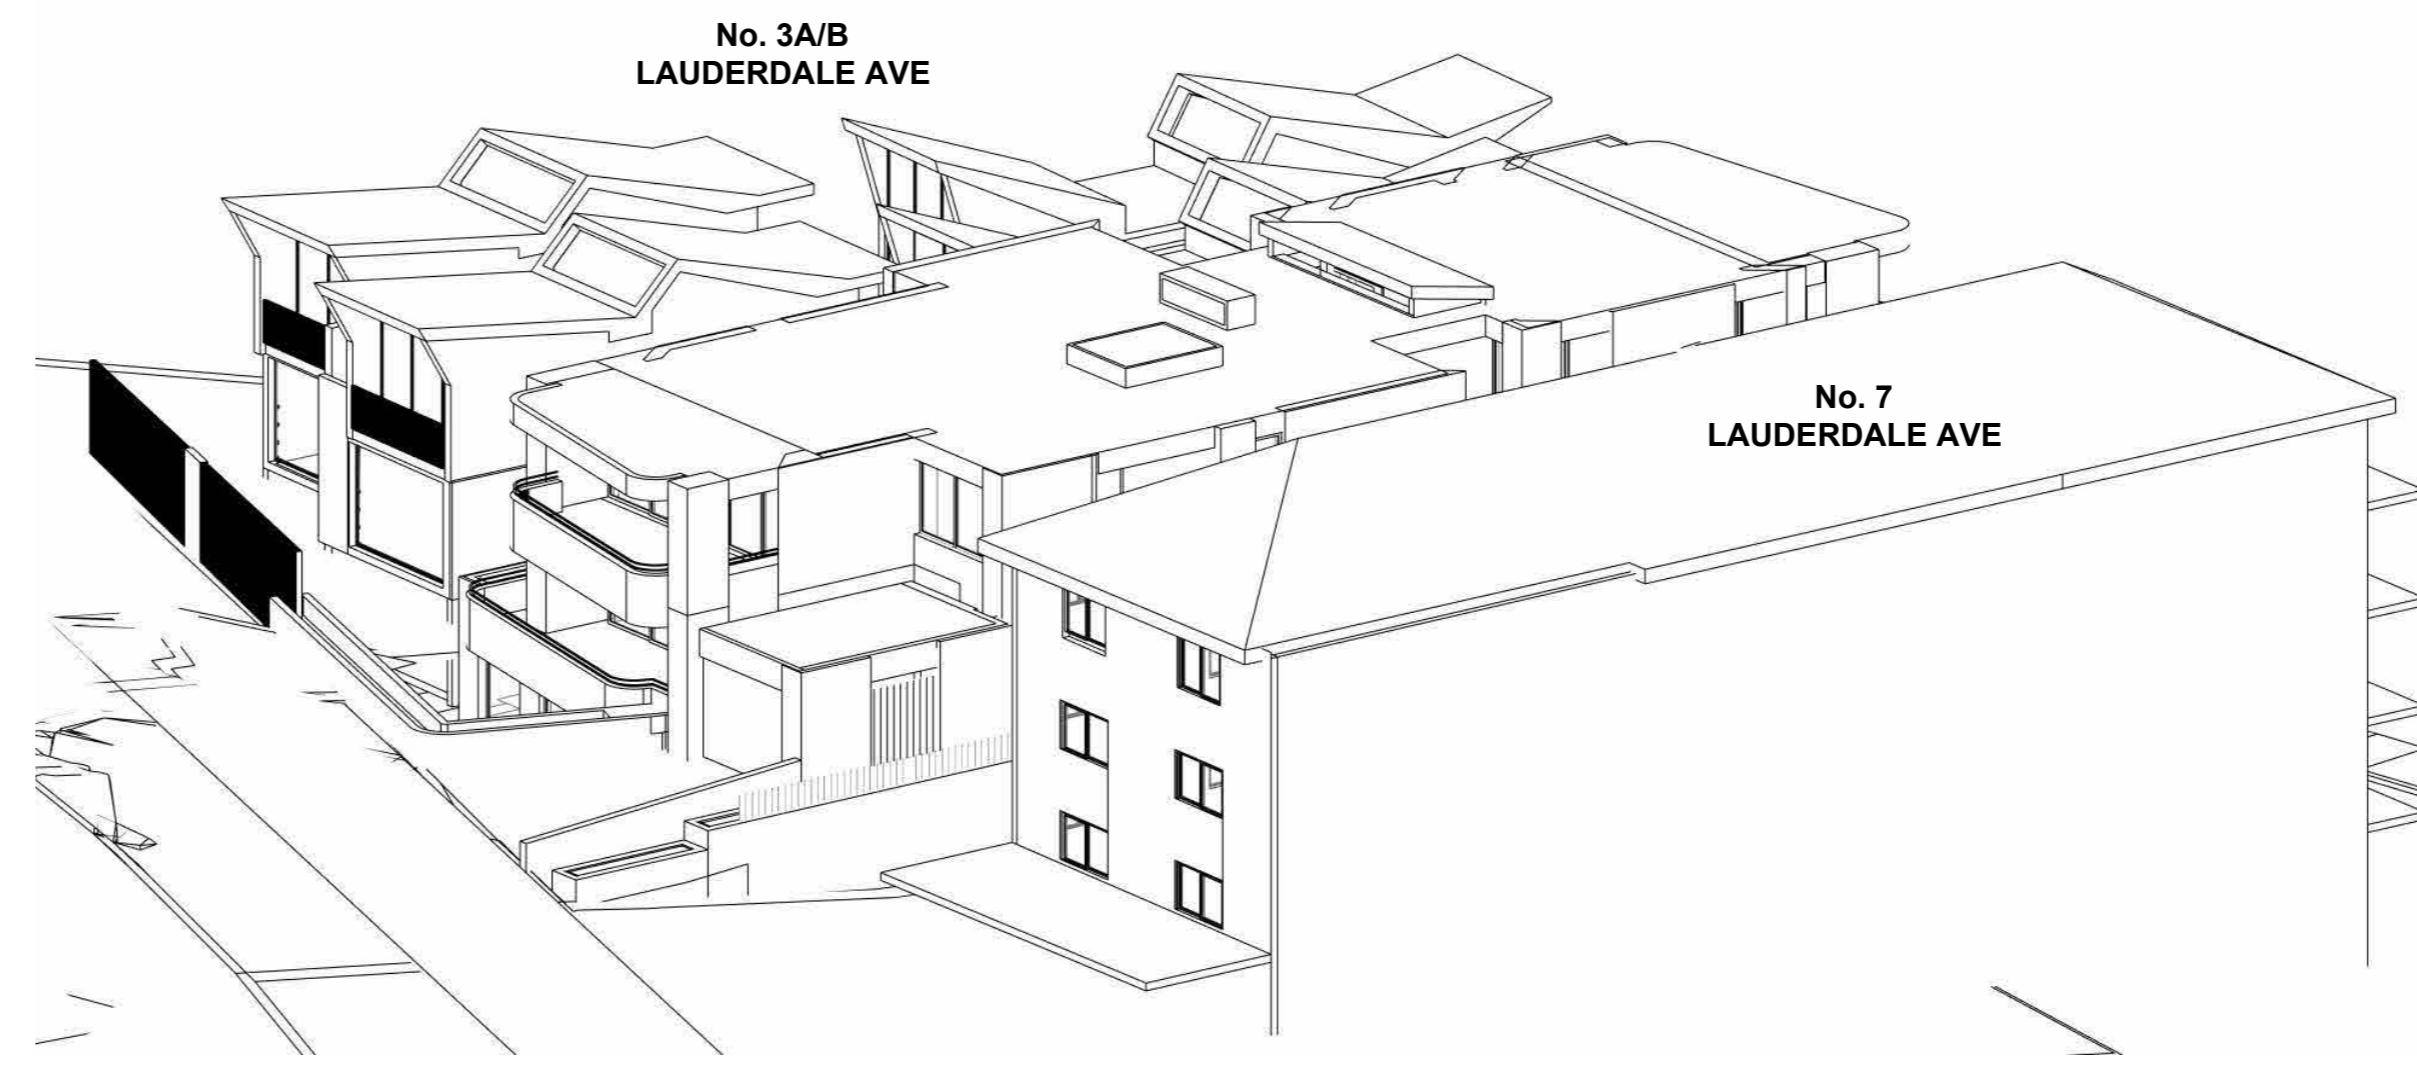

14 3PM PROPOSED BUILDING

**p**  
 2/40 East Esplanade  
 Manly, NSW 2095 Australia  
 Phone: 02 8385 9759  
 Nominated Architect:  
 Bridie Gough 8280  
 admin@platformarchitects.com.au

REV	DATE	DESCRIPTION	BY
DA1	29/10/24	Issued for DA lodgement	JF

**PRELIMINARY**

PROJECT  
**LAF**  
 5 Lauderdale Ave,  
 Fairlight  
 CLIENT  
 HPG project Lauderdale  
 Pty Ltd and COP Project  
 Lauderdale Pty Ltd  
 DRAWING TITLE  
 View from the sun  
 PROJECT  
 No 28  
 SCALE  
 @A1  
 STATUS  
 DA  
 NUMBER  
 DA5402  
 REVISION  
 DA1