




1 SHADOW DIAGRAM 21st JUN 9.00AM
1 : 300

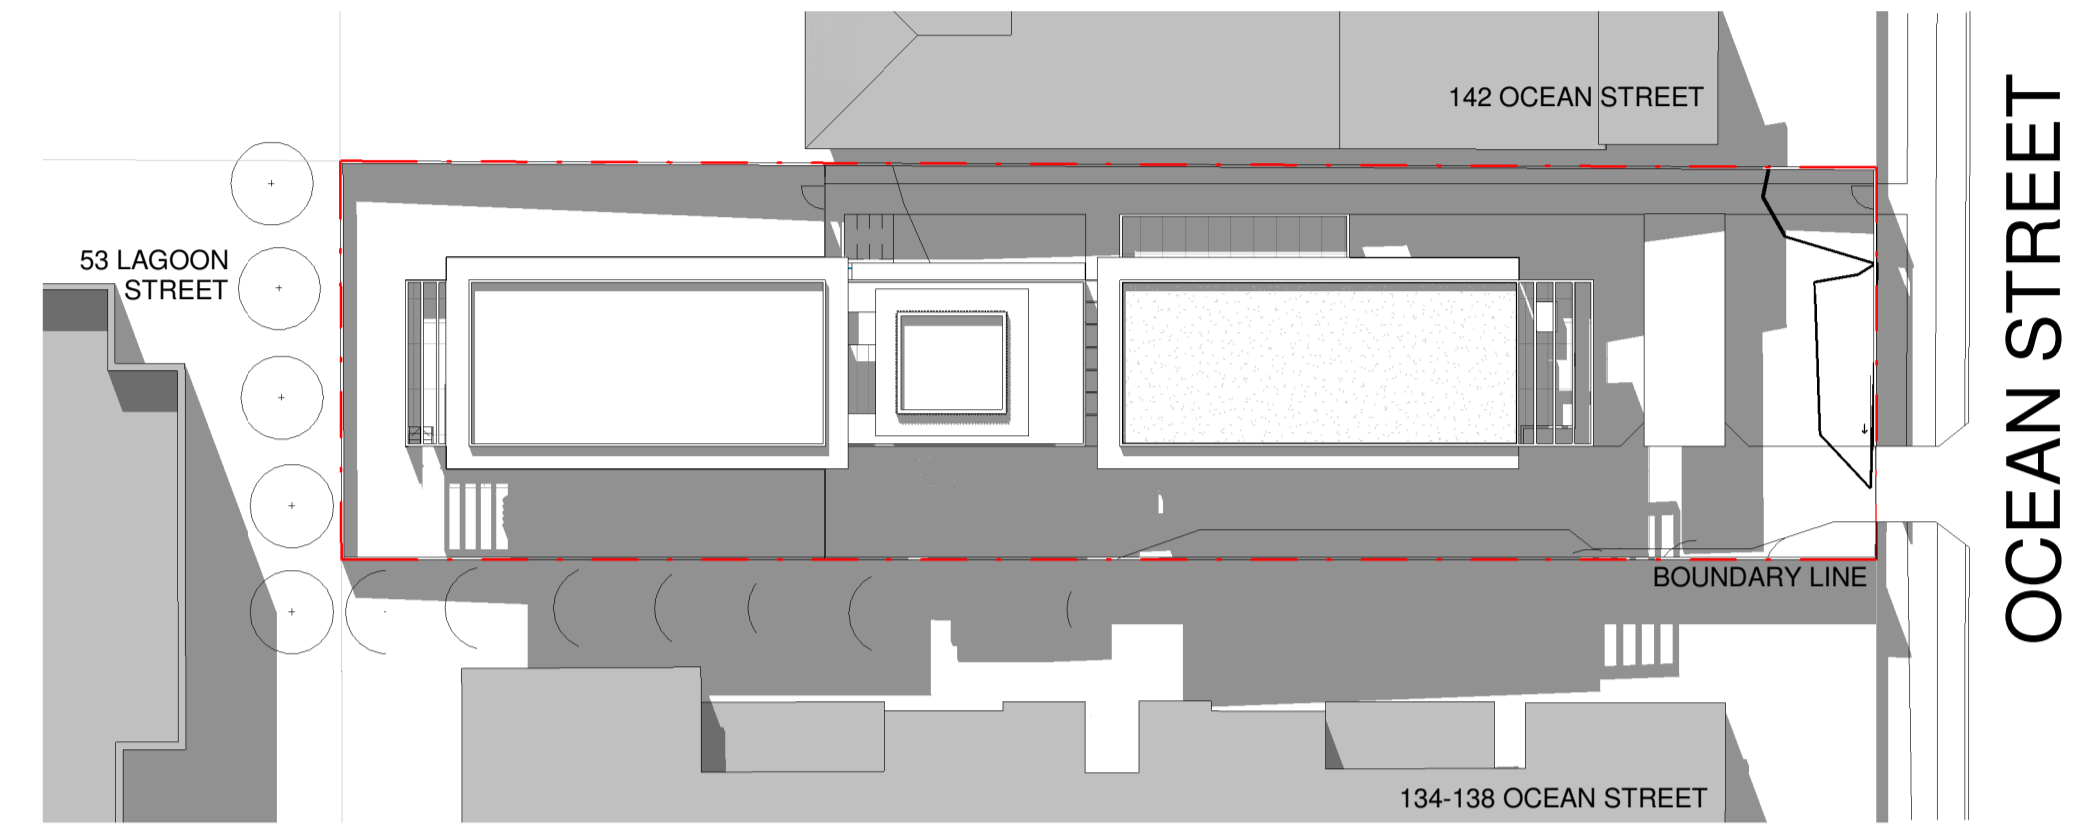

2 SHADOW DIAGRAM 21st JUN 12.00PM
1 : 300

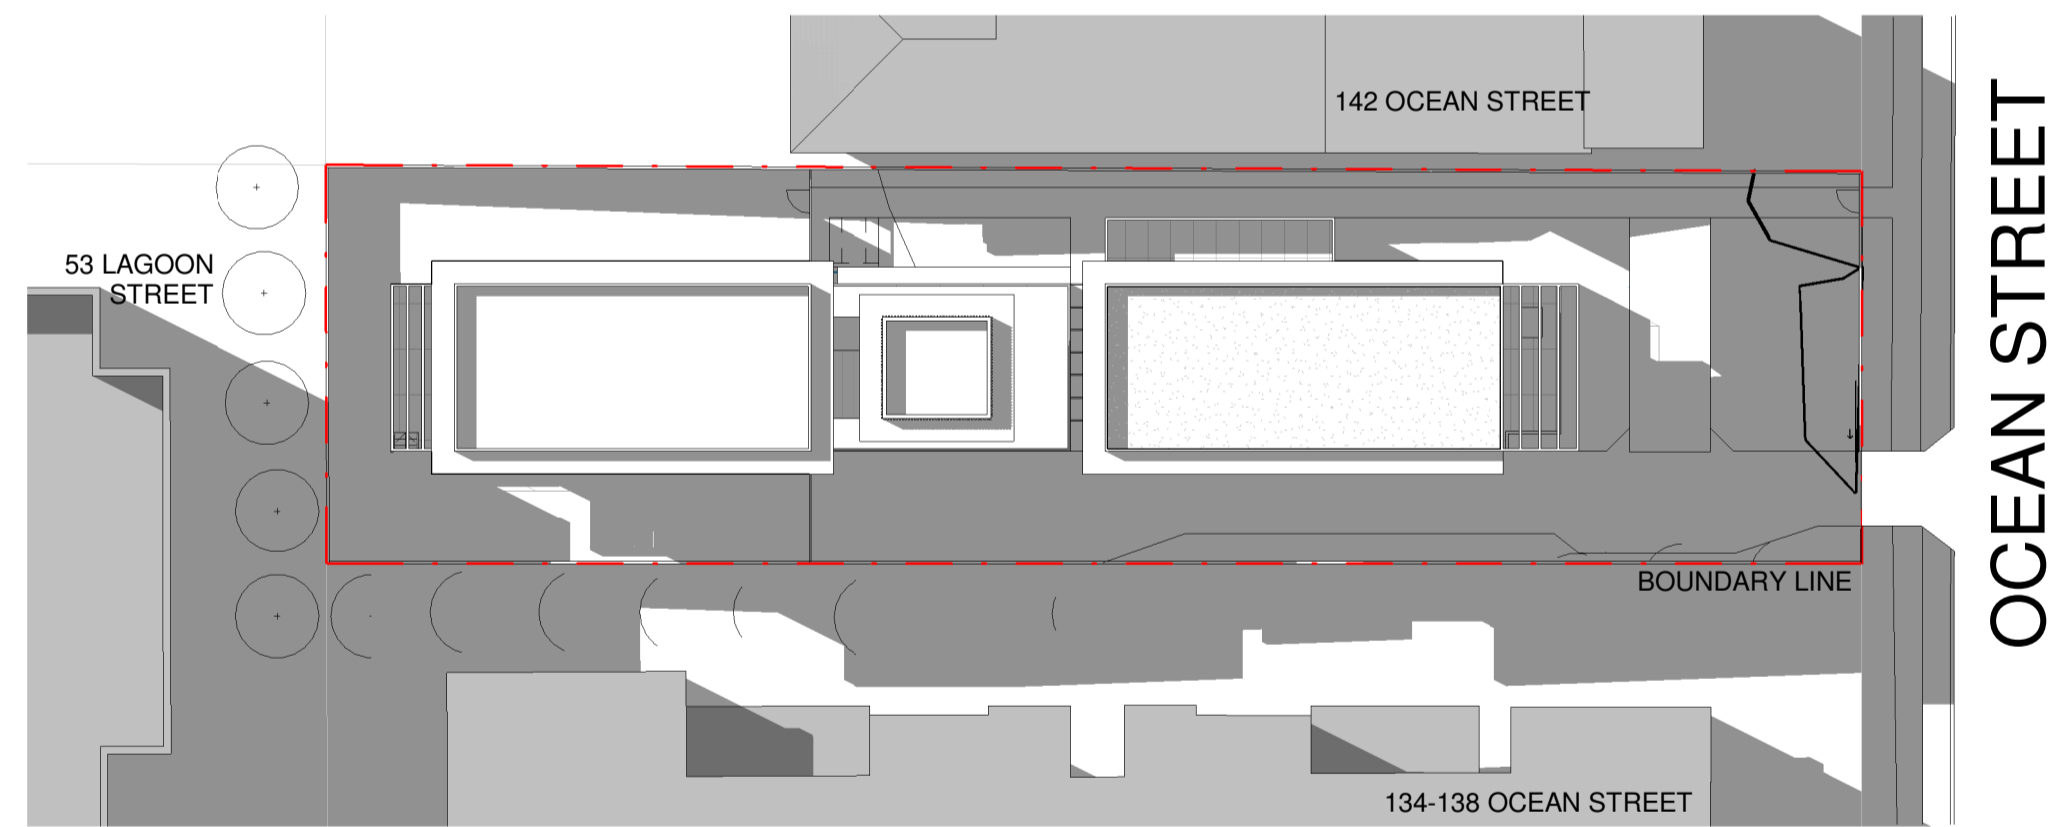

3 SHADOW DIAGRAM 21st JUN 3.00PM
1 : 300

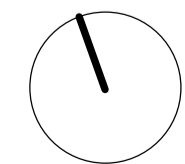

Rev	Description	Date
A	DRAFT DA	13/12/19
B	ISSUED FOR DA	19/12/19

JOHN O'BRIEN ARCHITECT & LANDSCAPE CONSULTANT
A.A.I.A., S.Arch., Qld. Dip. Land Design
 PO BOX 507, DARLINGHURST 1300 • TELEPHONE 0478 145 434
 JOHNOBRIENARCHITECT@GMAIL.COM • ABN: 112 669 108 04

JACEK BANASIEWICZ MSc MR(IA) RIBA | MAIL: JACEK.BANASIEWICZ@YAHOO.COM
NOBLE: 0415 969 812

PROJECT	140 OCEAN STREET, NARRABEEN	
TITLE	SHADOW DIAGRAMS	

CLIENT		
MISSIONARY SISTERS OF BLESSED VIRGIN MARY		
DRAWN BY	CHECKED BY	DATE
JB	JO'B	13/12/19
SCALE (@ A1)		PROJECT NUMBER
1 : 300		2019_002
DRAWING NUMBER	REV	
DA006	B	