
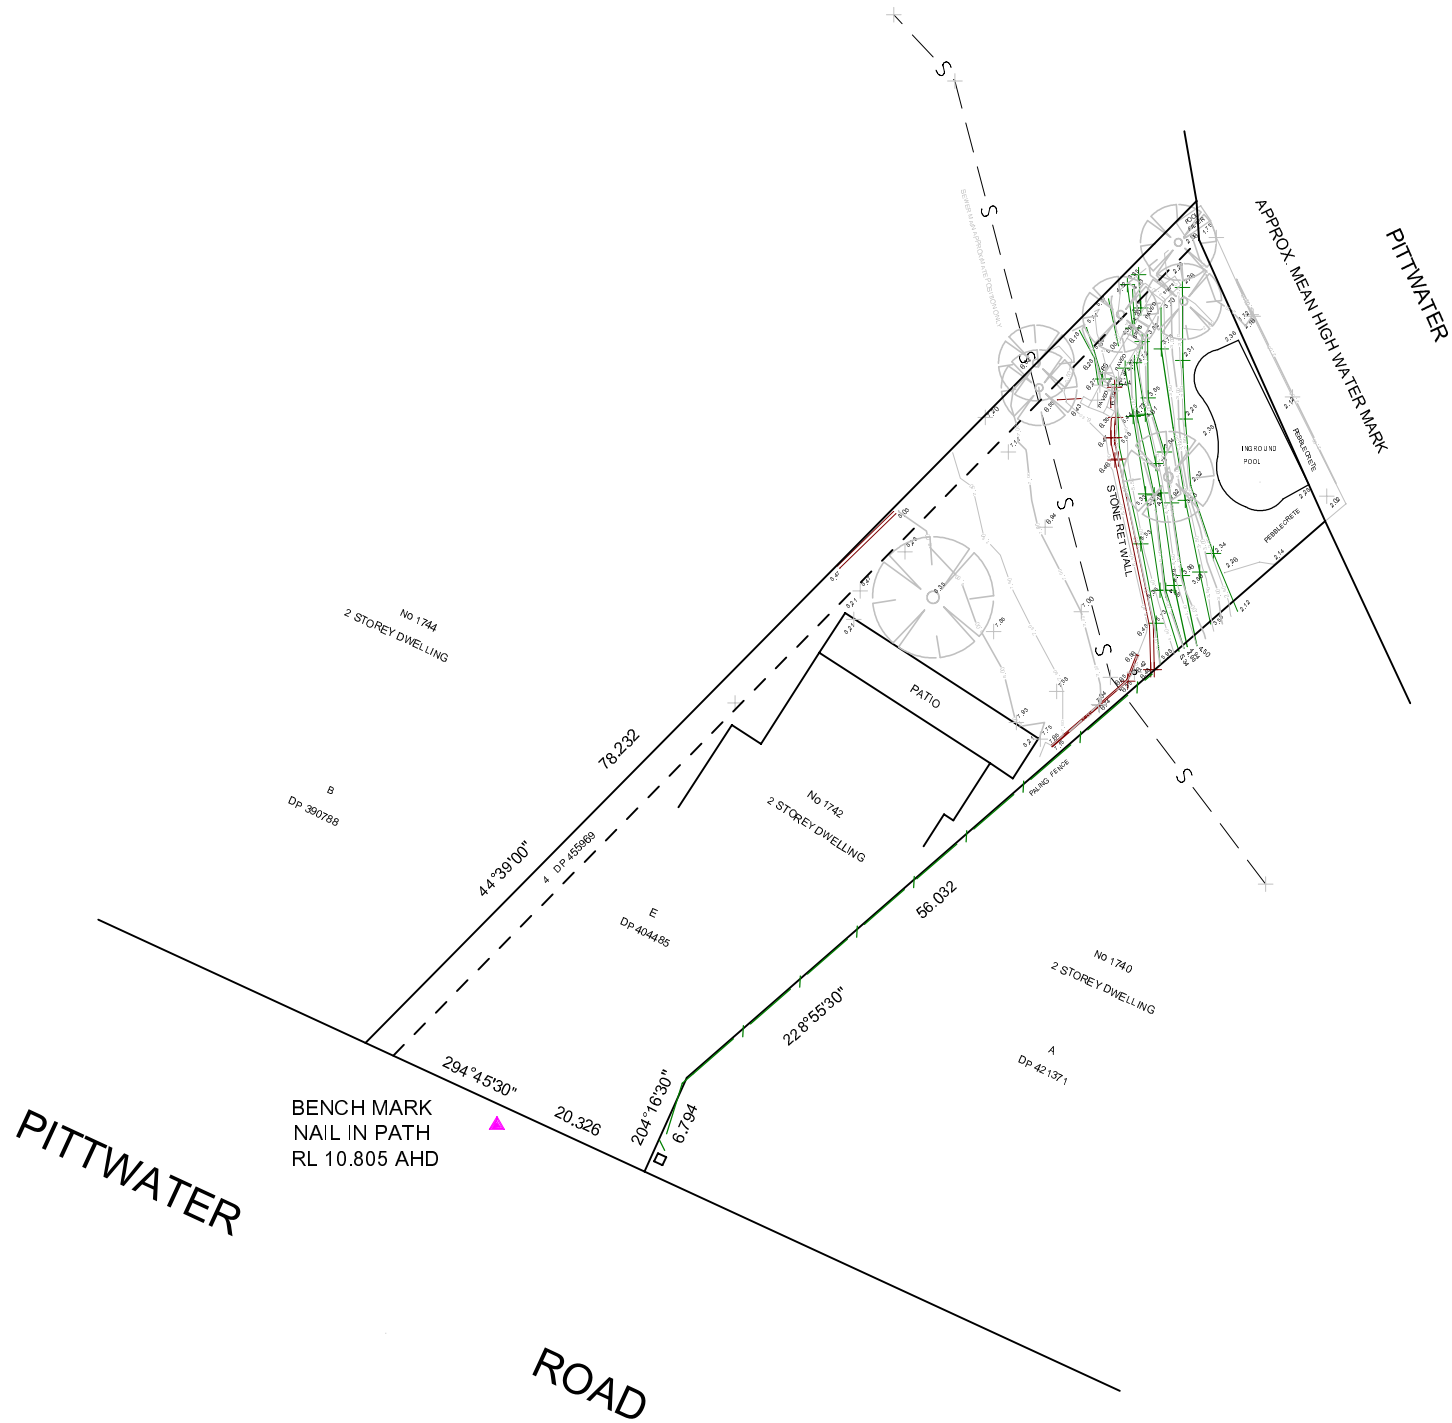


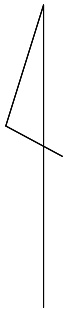

A	21.06.19	INITIAL ISSUE	
REV	DATE	REVISION DETAILS	APP

	IAN LINTON SURVEYING SERVICES ENGINEERING & CONSTRUCTION SURVEYS 237 ANNANGROVE ROAD ANNANGROVE NSW 2156 TEL: (02) 9679-2288 FAX: (02) 9679-2299 MOBILE: 0419 699 717 Email: lintoni@tpg.com.au	SCALE 1:500	SURVEY IL	PROJECT TITLE 1741 PITTWATER ROAD BAYVIEW		
		DATUM AHD	DRAWN IL	DRAWING TITLE		DRAWING NO
		ORIGIN OF LEVELS PM 27883 RL16.307		PLAN OF LEVEL & DETAIL SURVEY LOT E DP 404485 & LOT 4 DP 455969		NC BAYVIEW1 002
						SHEET 1 OF 1
				CLIENT ANDREW & MELISSA ELMSLIE	JOB NAME NC BAYVIEW1	REV A