
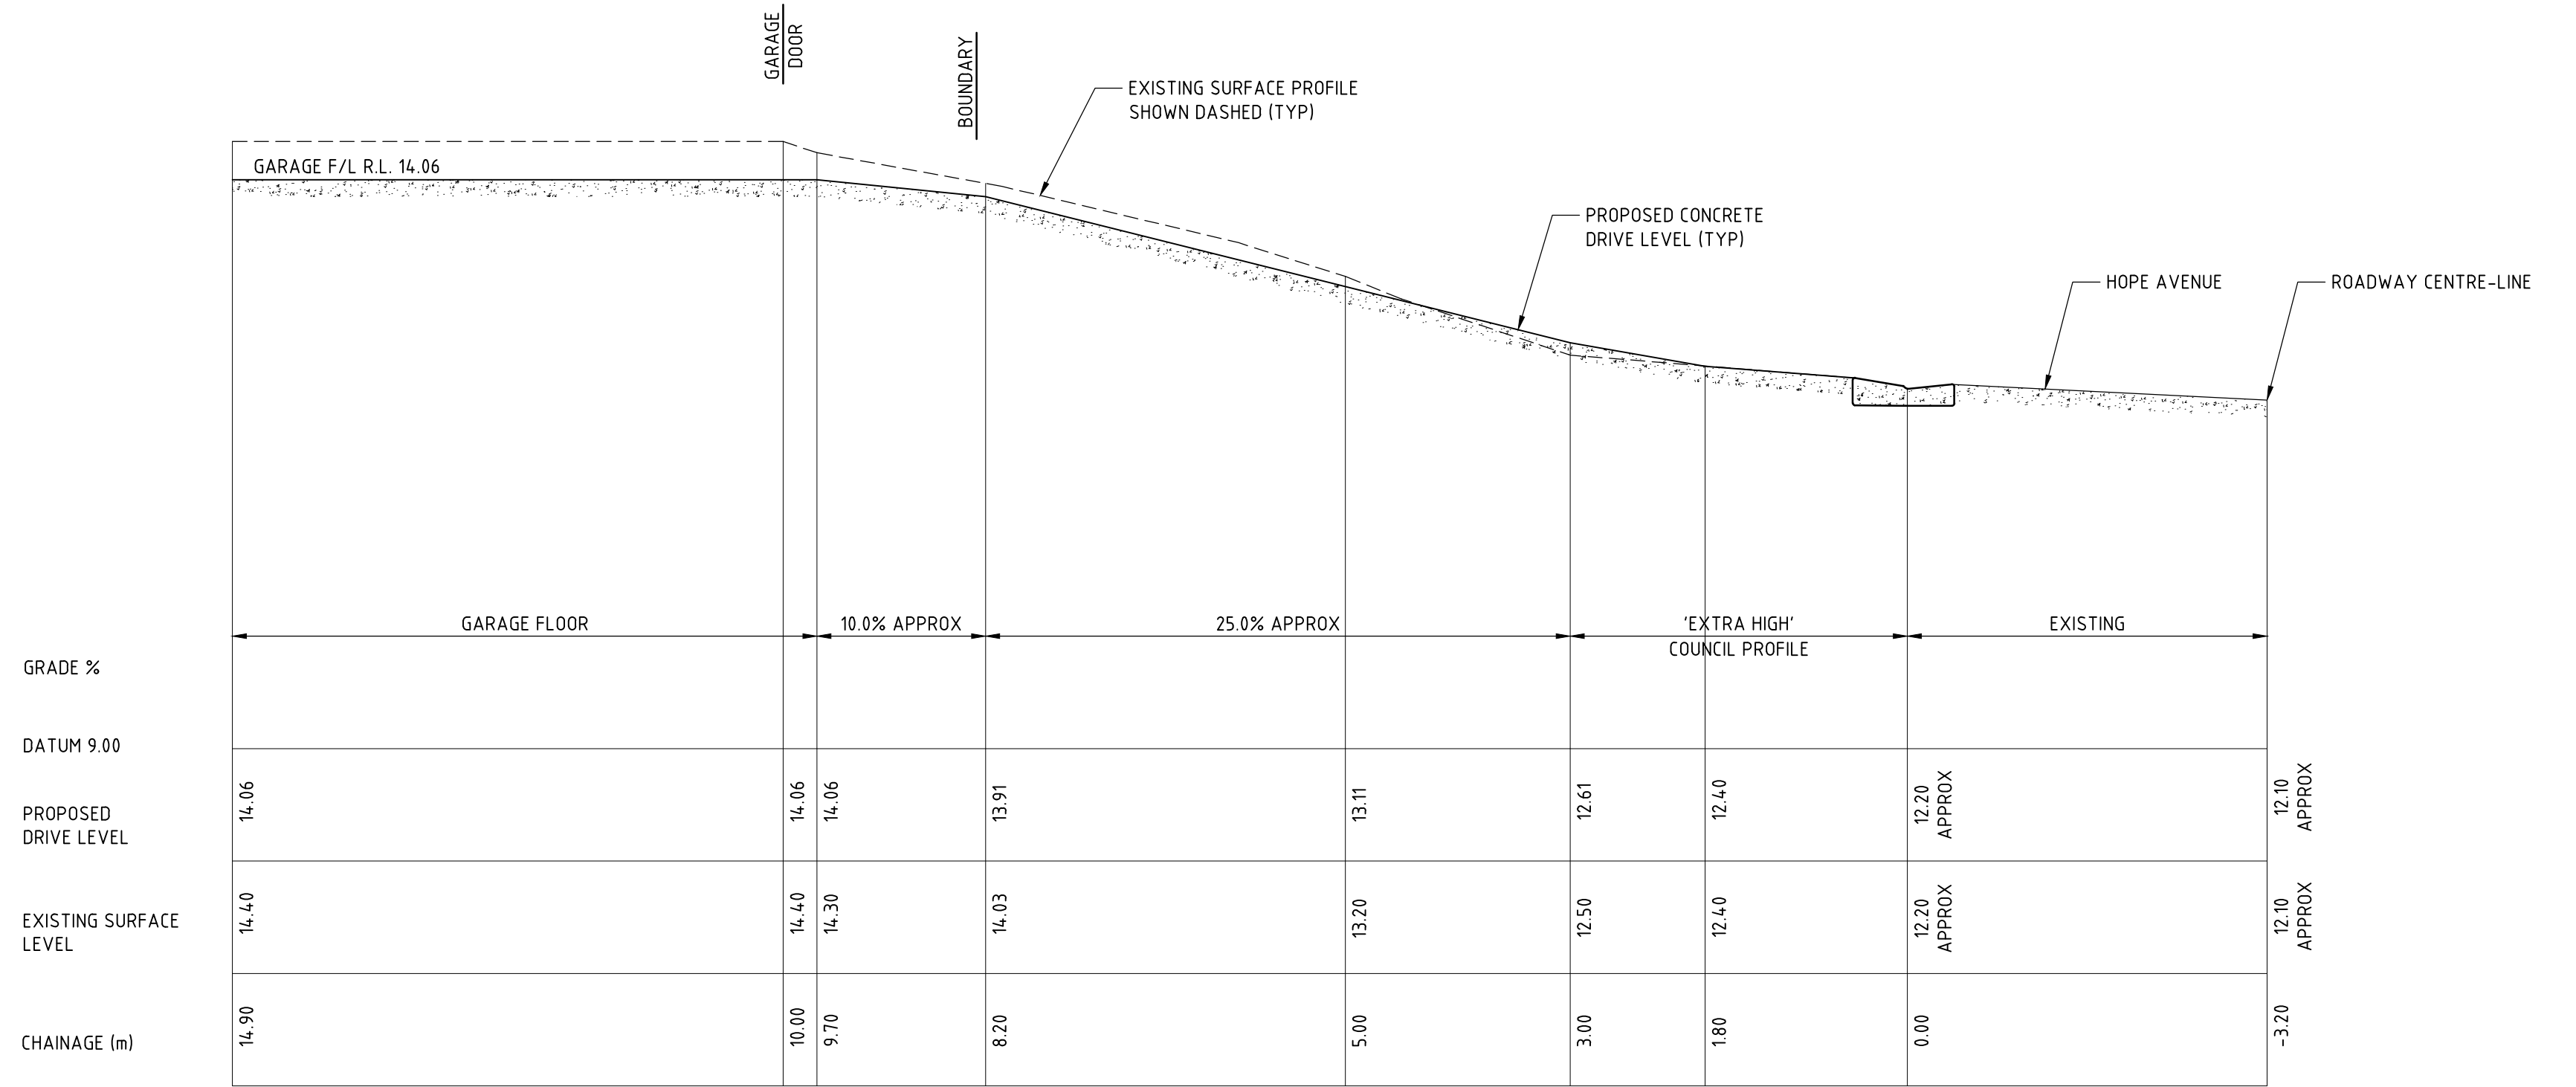
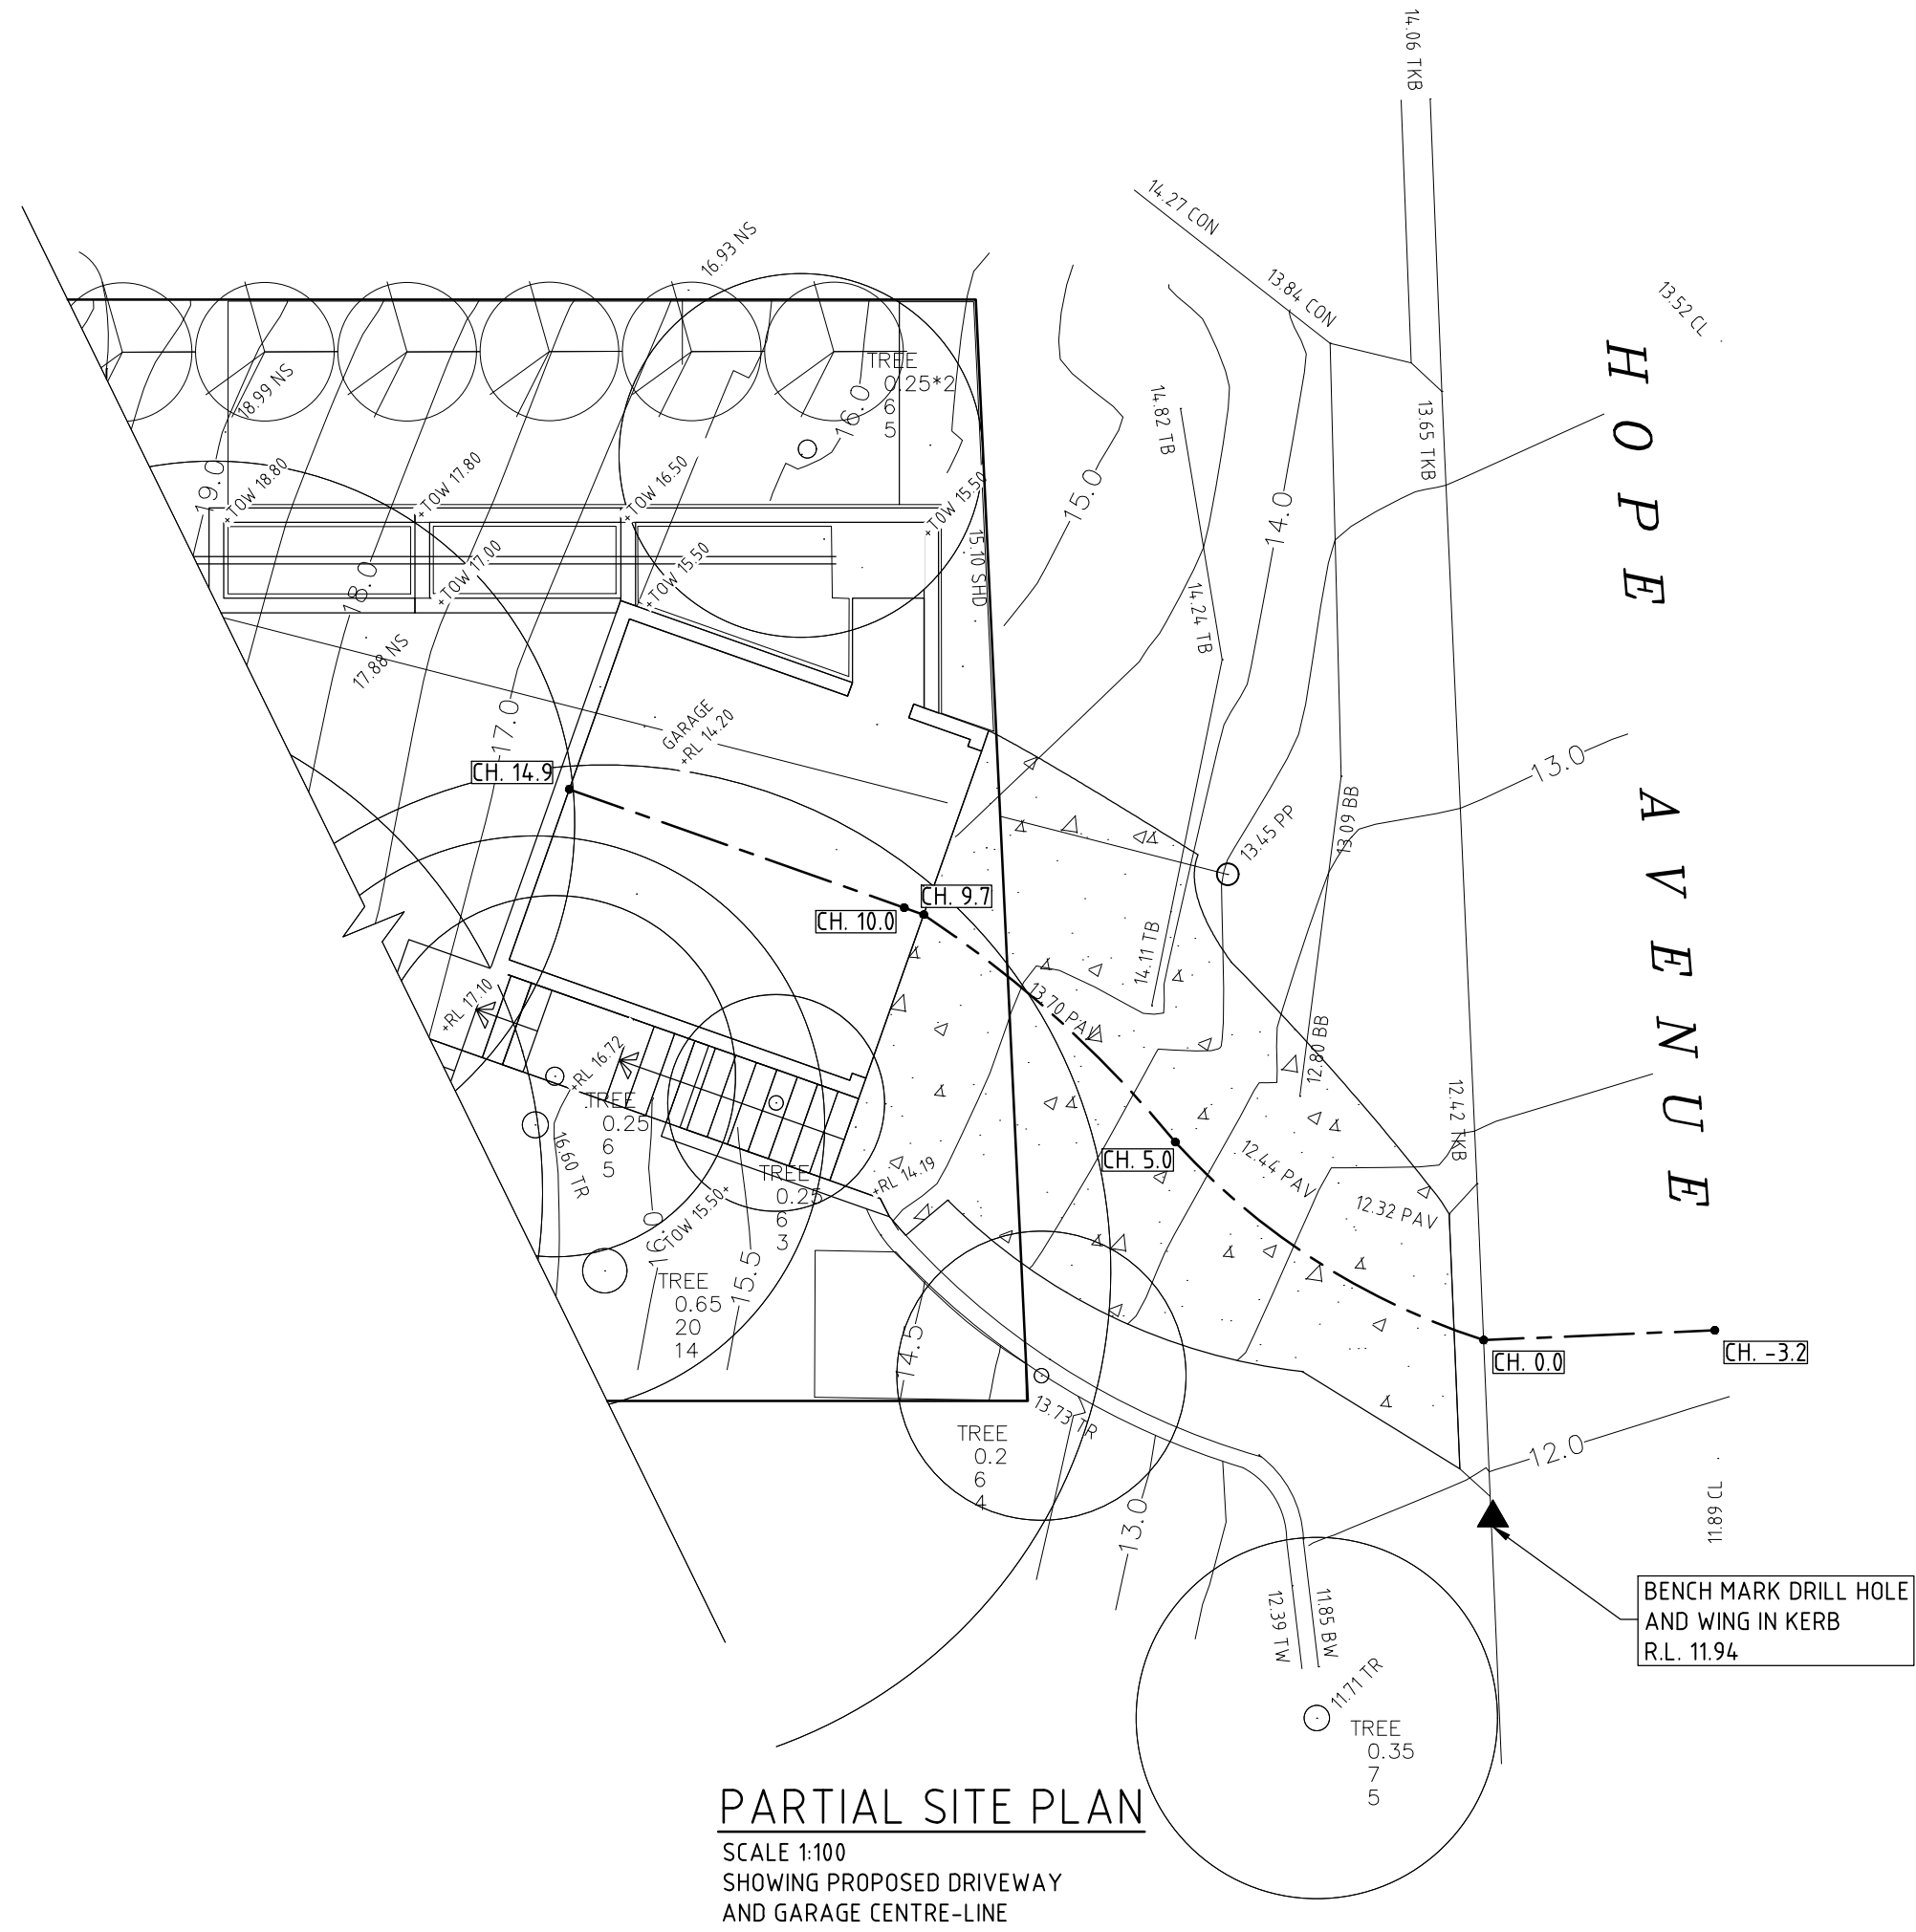


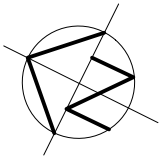

DRIVEWAY LONG-SECTION
SCALE 1:50 NATURAL

ISSUE DATE		REVISION	

TITLE DRIVEWAY PLAN AND LONG-SECTION 8 HOPE AVENUE, NORTH MANLY			
DRAWN ALG	DATE 27 MAY 2019	CHECKED 	SCALE @ A1 1:100 1:50
BE Civil (Hons) MIE Aust.			

TAYLOR CONSULTING
CIVIL & STRUCTURAL ENGINEERS

DRIVING
SHEET -1