

PROPOSED LOWER FLOOR

The dimensions and images on this drawing are indicative, all measurements should be checked onsite. The author takes no responsibility for accuracy or compliance to any building, safety or other standards and codes that may apply to the use of this drawing.

REV	REFERENCE	DESCRIPTION	VERIFIED SIGN/DATE	APPROVED SIGN/DATE
B		WINDOWS AND PURPOSE ALTERED	13.11.2021	
A		FOR COORDINATION	15.01.2021	




This drawing and the information contained thereon have been created solely for a particular purpose and client. This is protected by copyright. You may not reproduce any of it in any form without the written permission of Specbuilt Constructions.

59 Cheryl Crescent
Newport NSW

PROPOSED LOWER FLOOR PLAN

FILE No.		
STATUS:	FOR COORDINATION	
SCALE:	1:100	SB006

B

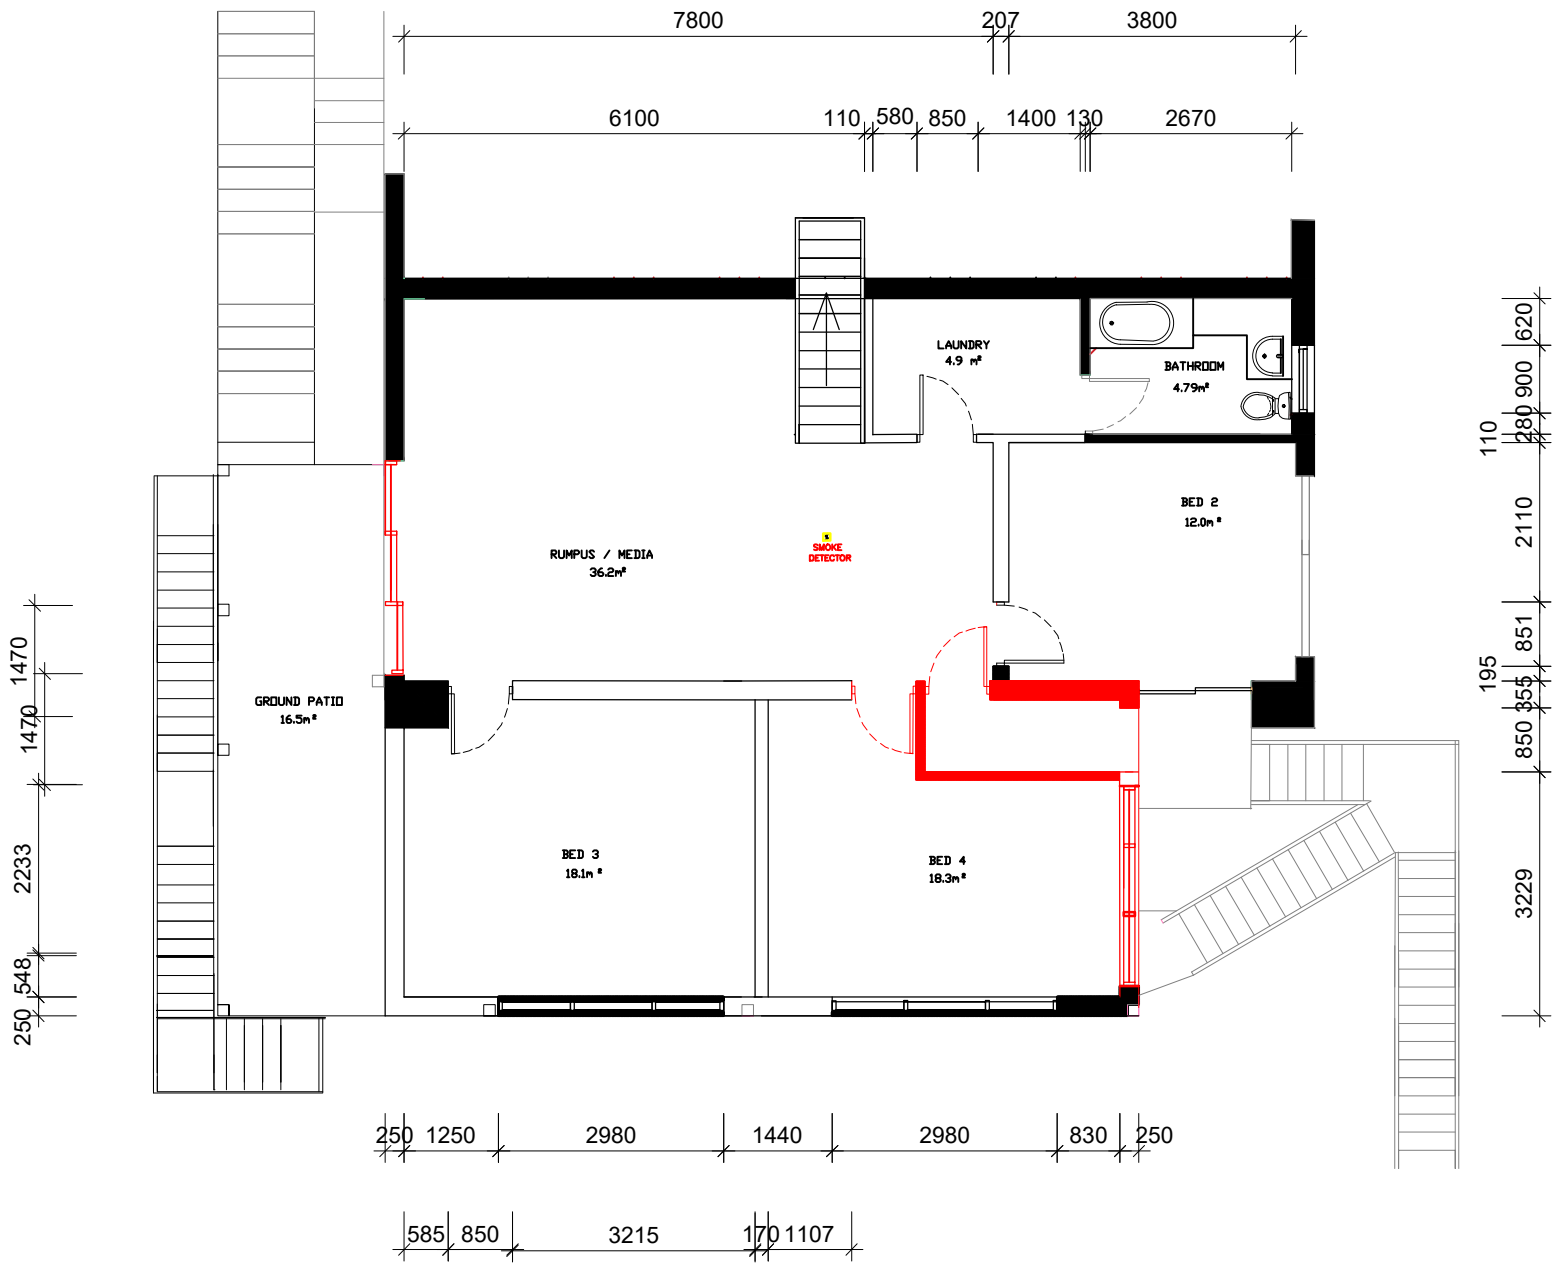

PROPOSED MID FLOOR



northern
beaches
council

**THIS PLAN IS TO BE READ IN
CONJUNCTION WITH
THE CONDITIONS OF DEVELOPMENT
CONSENT**

MOD2022/0067

The dimensions and images on this drawing are indicative, all measurements should be checked onsite. The author takes no responsibility for accuracy or compliance to any building, safety or other standards and codes that may apply to the use of this drawing.




This drawing and the information contained thereon have been created solely for a particular purpose and client. This is protected by copyright. You may not reproduce any of it in any form without the written permission of Specbuilt Constructions.


59 Cheryl Crescent
Newport NSW

PROPOSED MIDDLE FLOOR PLAN

FILE No.	
STATUS: FOR COORDINATION	
SCALE: 1:100	SB005

REV	REFERENCE	DESCRIPTION	VERIFIED SIGN/DATE	APPROVED SIGN/DATE
B		WINDOWS AND FLOOR ALTERED	13/11/2021	
A		FOR COORDINATION	15/01/2021	

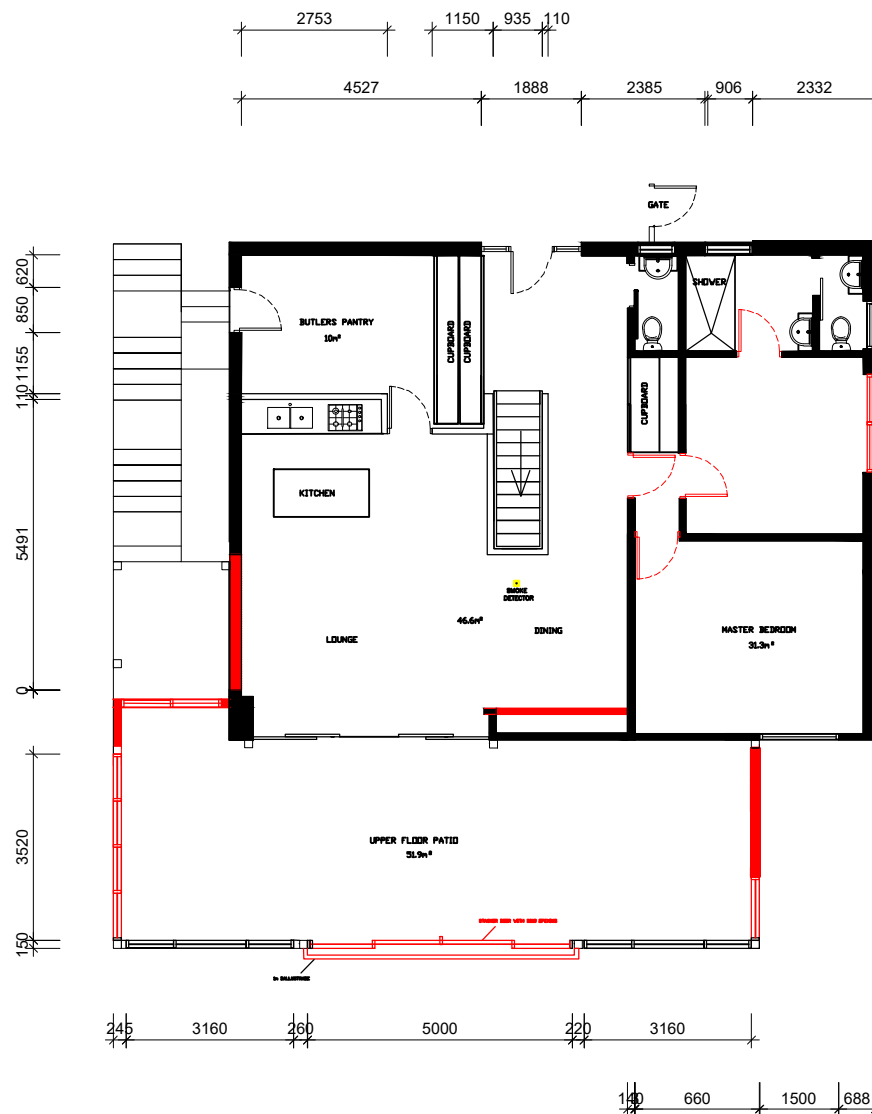

 **northern
beaches
council**

**THIS PLAN IS TO BE READ IN
CONJUNCTION WITH
THE CONDITIONS OF DEVELOPMENT
CONSENT**

MOD2022/0067

The dimensions and images on this drawing are indicative, all measurements should be checked onsite. The author takes no responsibility for accuracy or compliance to any building, safety or other standards and codes that may apply to the use of this drawing.




This drawing and the information contained thereon have been created solely for a particular purpose and client. This is protected by copyright. You may not reproduce any of it in any form without the written permission of Specbuilt Constructions.

**59 Cheryl Crescent
Newport NSW**


PROPOSED GROUND FLOOR PLAN

FILE No.	
STATUS: FOR COORDINATION	
SCALE: 1:100	SB004


REV	REFERENCE	DESCRIPTION	VERIFIED SIGNATURE	APPROVED SIGNATURE
B		WINDOWS ALTERED	13/11/2021	
A		FOR COORDINATION	15.01.2021	

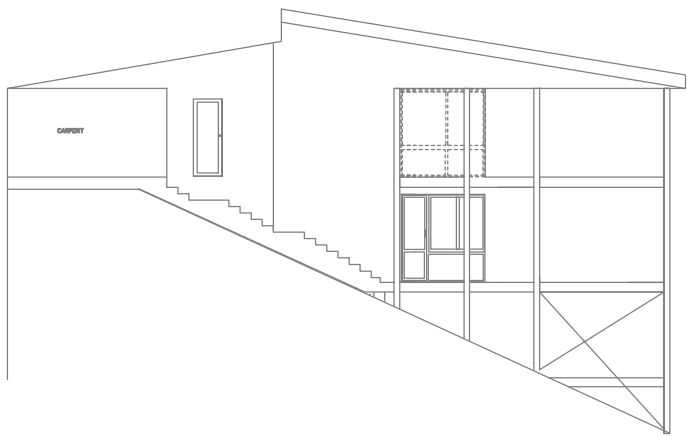


EXISTING SW ELEVATION

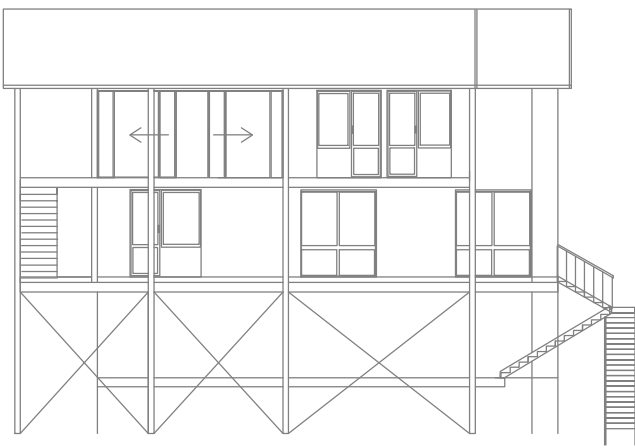


EXISTING REAR ELEVATION

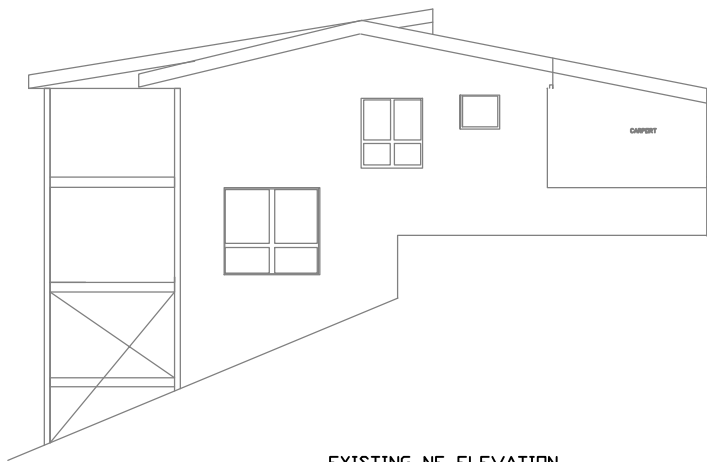


EXISTING NE ELEVATION

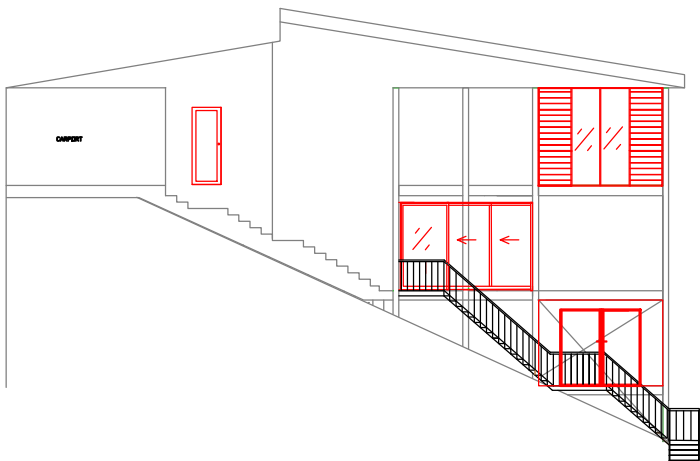

PROPOSED SW ELEVATION

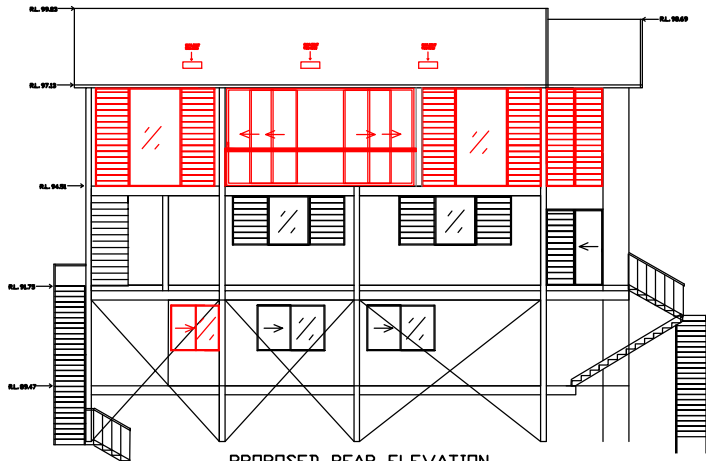

PROPOSED REAR ELEVATION

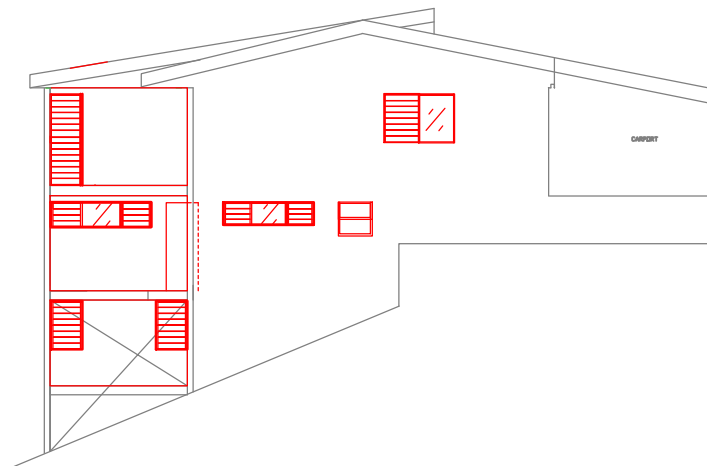

PROPOSED NE ELEVATION



northern
beaches
council

THIS PLAN IS TO BE READ IN
CONJUNCTION WITH
THE CONDITIONS OF DEVELOPMENT
CONSENT

MOD2022/0067

The dimensions and images on this drawing are indicative, all measurements should be checked onsite. The author takes no responsibility for accuracy or compliance to any building, safety or other standards and codes that may apply to the use of this drawing.

REV	REFERENCE	DESCRIPTION	VERIFIED SIGN/DATE	APPROVED SIGN/DATE
B		WINDOWS ALTERED	13.11.2021	
A		FOR COORDINATION	15.01.2021	



This drawing and the information contained thereon have been created solely for a particular purpose and client. This is protected by copyright. You may not reproduce any of it in any form without the written permission of Specbuilt Constructions.

59 Cheryl Crescent
Newport NSW

ELEVATIONS

FILE No.

STATUS: FOR COORDINATION

SCALE: 1:200

SB007

B