

Contact Us		Office Use Only									
The General Manager, 725 Pittwater Road, Dee Why NSW 2099 or Customer Service Centre, Northern Beaches Council DX9118 Dee Why											
Email	council@warringah.nsw.gov.au										
Fax	9942 2606										
If you need help lodging your application call Customer Service on (02) 9942 2111 or come in and talk to us at the Civic Centre, Dee Why.											


### Part 1: Declaration


1. DECLARATION	
I hereby certify that the shadow diagrams submitted with the proposal at	
Address	<b>57 MacMillan Street, SEAFORTH</b>
For the erection of <i>Description of development</i>	<b>Proposed New Residential Dwelling</b>
<ul style="list-style-type: none"> <li>In accordance with the survey (prepared by a registered surveyor) which is required to be submitted with the application</li> <li>Drawn to true north</li> <li>Indicate shadow cast by the proposal at 9am, noon, 3pm, 21 June</li> <li>To indicate the shadow cast by existing buildings and structures on the site and in the surrounding area</li> </ul>	

### Part 2: Certification


2. CERTIFIER			
Title	<input checked="" type="radio"/> Mr <input type="radio"/> Mrs <input type="radio"/> Ms <input type="radio"/> Other		
Full family name <i>(no initials) (or Company)</i>	Ukalovic Design		
Full given names <i>(no initials) (or A.C.N)</i>	Jay Ukalovic		
Phone		Alternate	
Mobile	0418 225 440	Fax	
Qualification <i>(i.e. Architect, Planner, Computer Technician, Surveyor)</i>	Designer		

### Part 3: Signature


3. APPLICANT(S) SIGNATURE	
Signature	
Date	10.12.2018

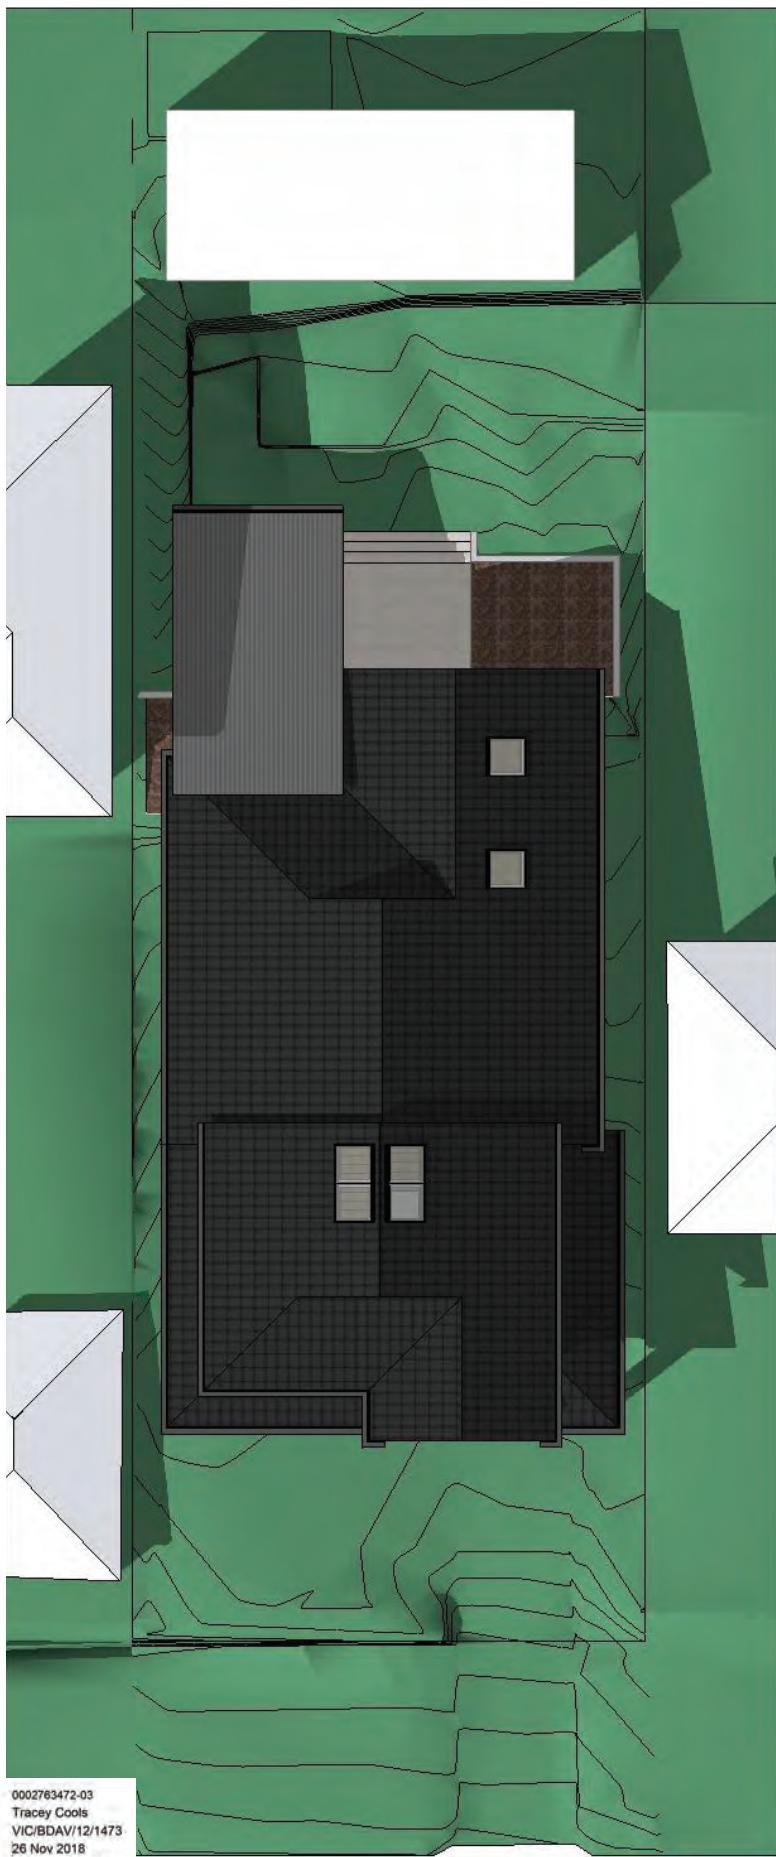

21 MAR 9AM

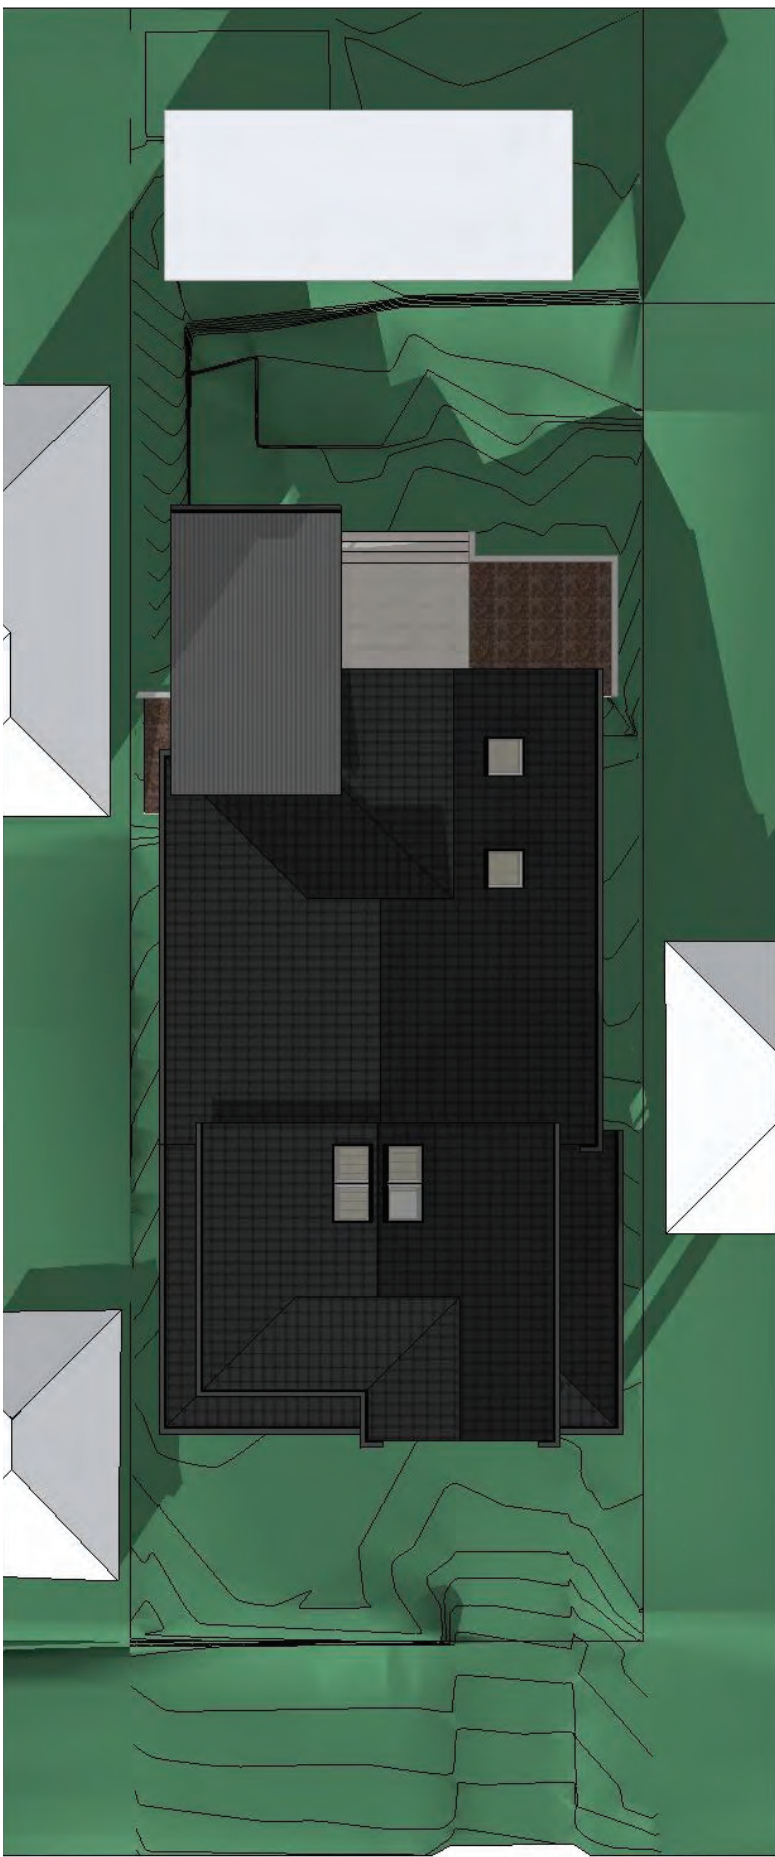

21 JUNE 9AM

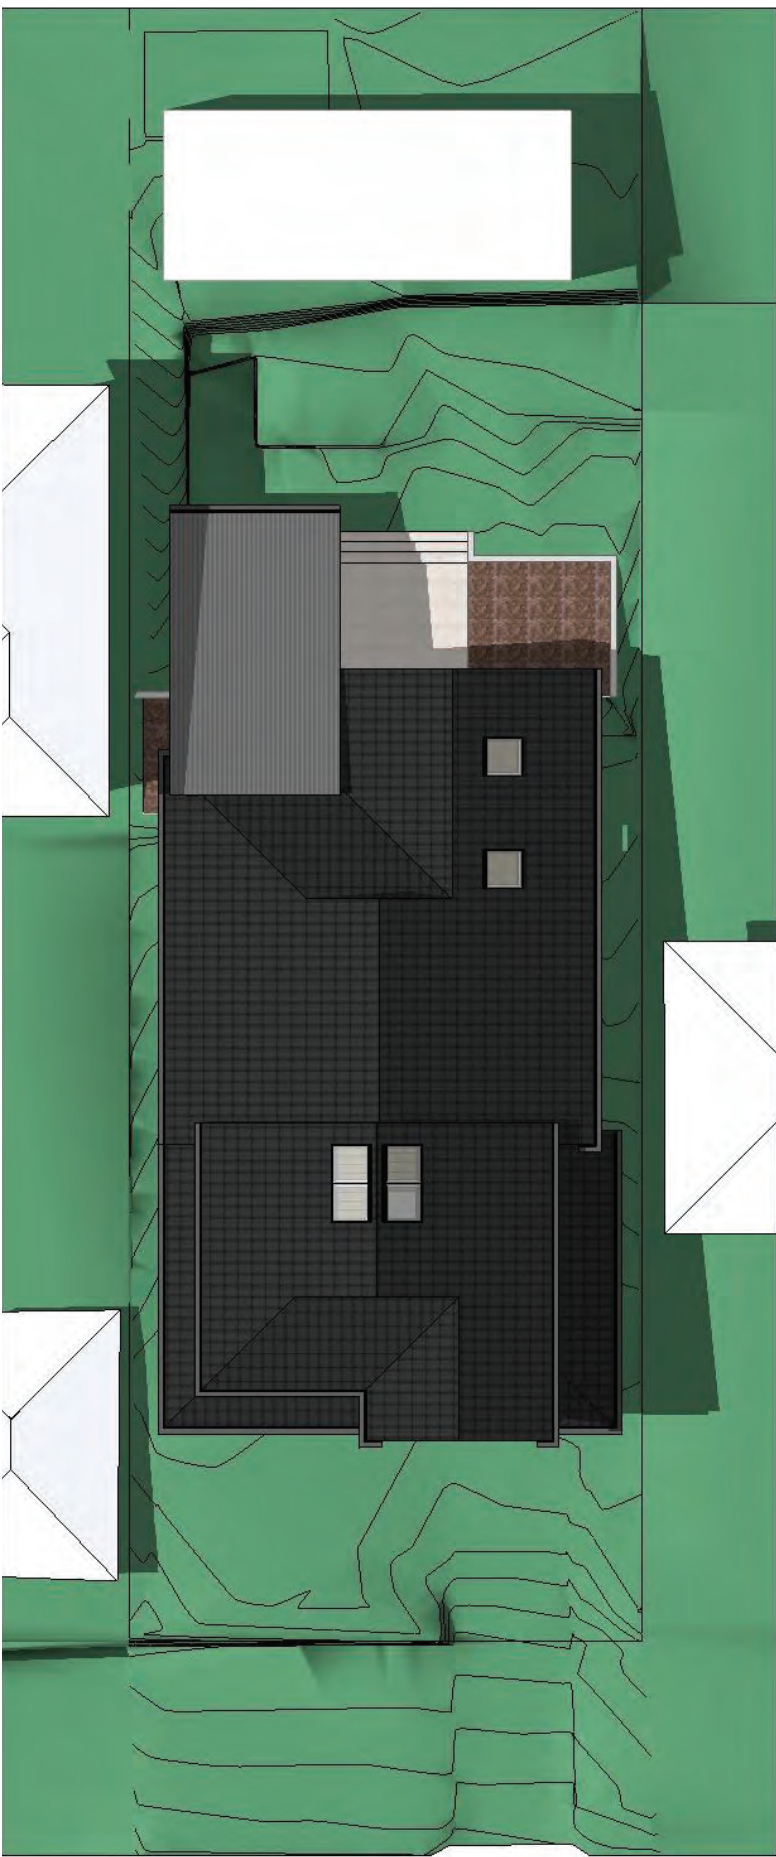

21 DEC 9AM



Tuesday, 11 December 2018

6.2  
NATIONWIDE  
HOUSE  
ENERGY RATING SCHEME  
49.0 MJ/m<sup>2</sup>  
www.nabers.gov.au

Certificate no.: 0002763473-03  
Assessor Name: Tracey Coles  
Accreditation no.: VIC/BDV/12/1473  
Certificate date: 26 Nov 2018  
Dwelling Address: 57 MacMillan Street  
Seaforth, NSW 2092

UKALOVIC

DESIGN

ARCHITECTURAL DRAFTING SERVICES

M 0418 225 440 | P 02 4380 0541 | E jay.ukalovic@aapt.net.au

green  
homes


Green Homes Australia Sydney North  
M 0412 649 462 | P 1300 724 661  
E sydnorth@greenhomesaustralia.com.au  
W www.greenhomesaustralia.com.au

DESIGNS CONTAINED IN THESE DRAWINGS AND SPECIFICATIONS ARE SUBJECT TO COPYRIGHT LAWS. THEY MUST NOT BE REPRODUCED IN WHOLE OR PART, OR USED IN ANY OTHER WAY WITHOUT WRITTEN CONSENT.  
DO NOT SCALE DIMENSIONS. ALL DIMENSIONS SHOULD BE VERIFIED ON SITE BEFORE COMMENCEMENT OF ANY WORKS.  
IN CASE OF ANY DISCREPANCIES, IT SHOULD BE VERIFIED BEFORE CONTINUING FURTHER WORKS.


ISSUE	DATE	AMENDMENT
a	11.12.2018	DA SUBMISSION

PROJECT: <b>NEW RESIDENTIAL DWELLING</b> LOT 11 DP 18517 No. 57 MACMILLAN STREET, SEAFORTH	SHEET TITLE: <b>SHADOW DIAGRAMS AT 9AM</b>	REVISION: a
CLIENT: <b>DEGEER</b>	SCALE: <b>NTS</b>	PROJECT No: <b>1809</b>
		8/11




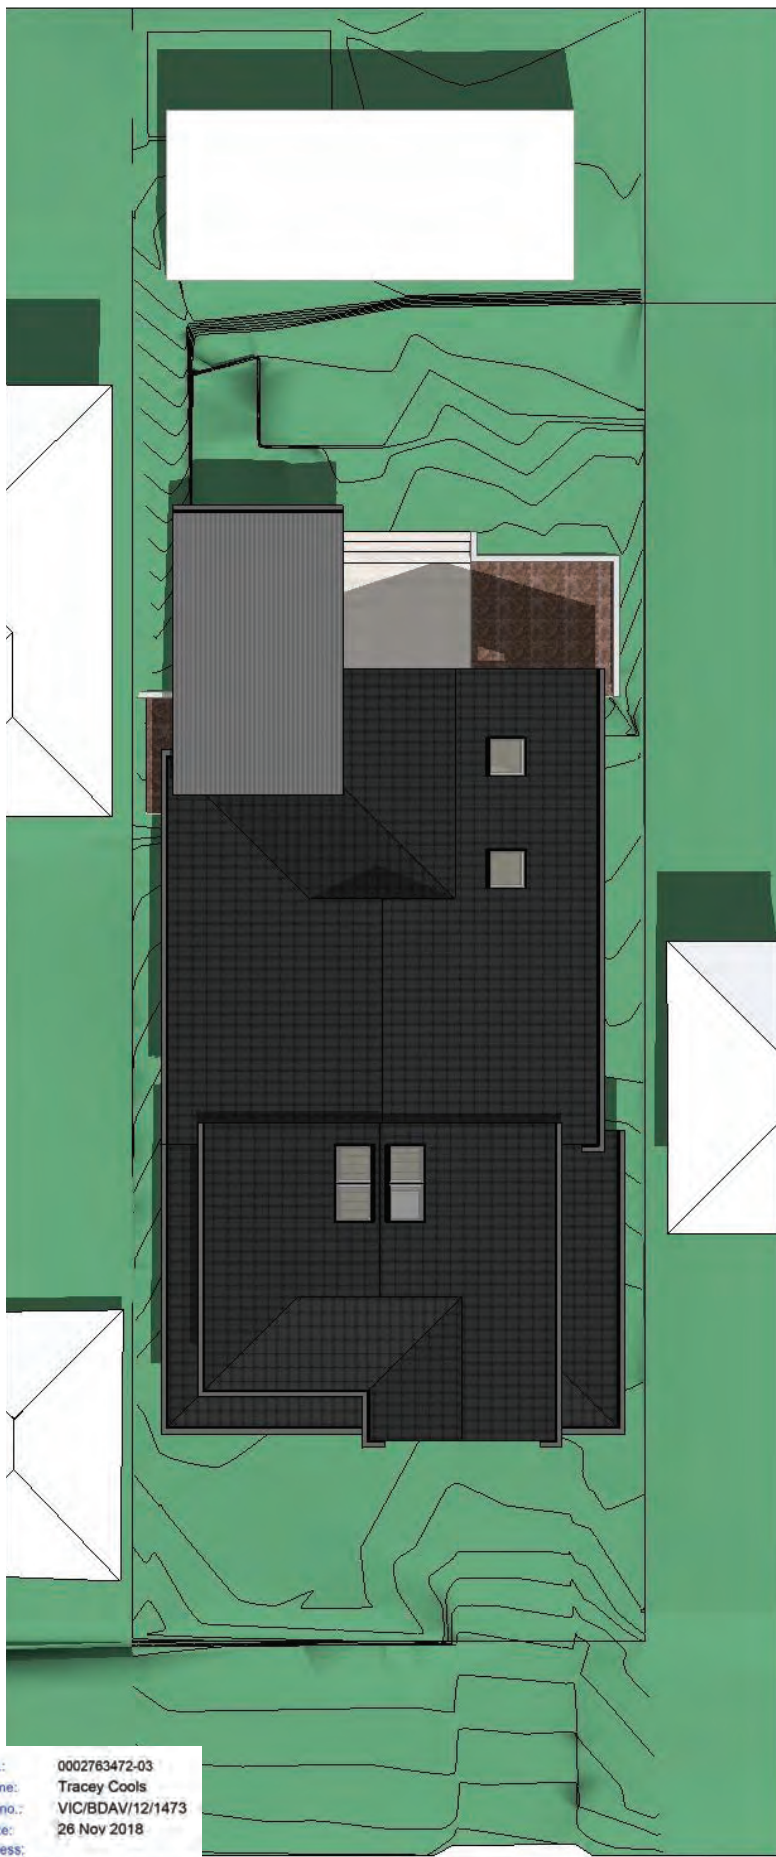

21 MAR 12PM

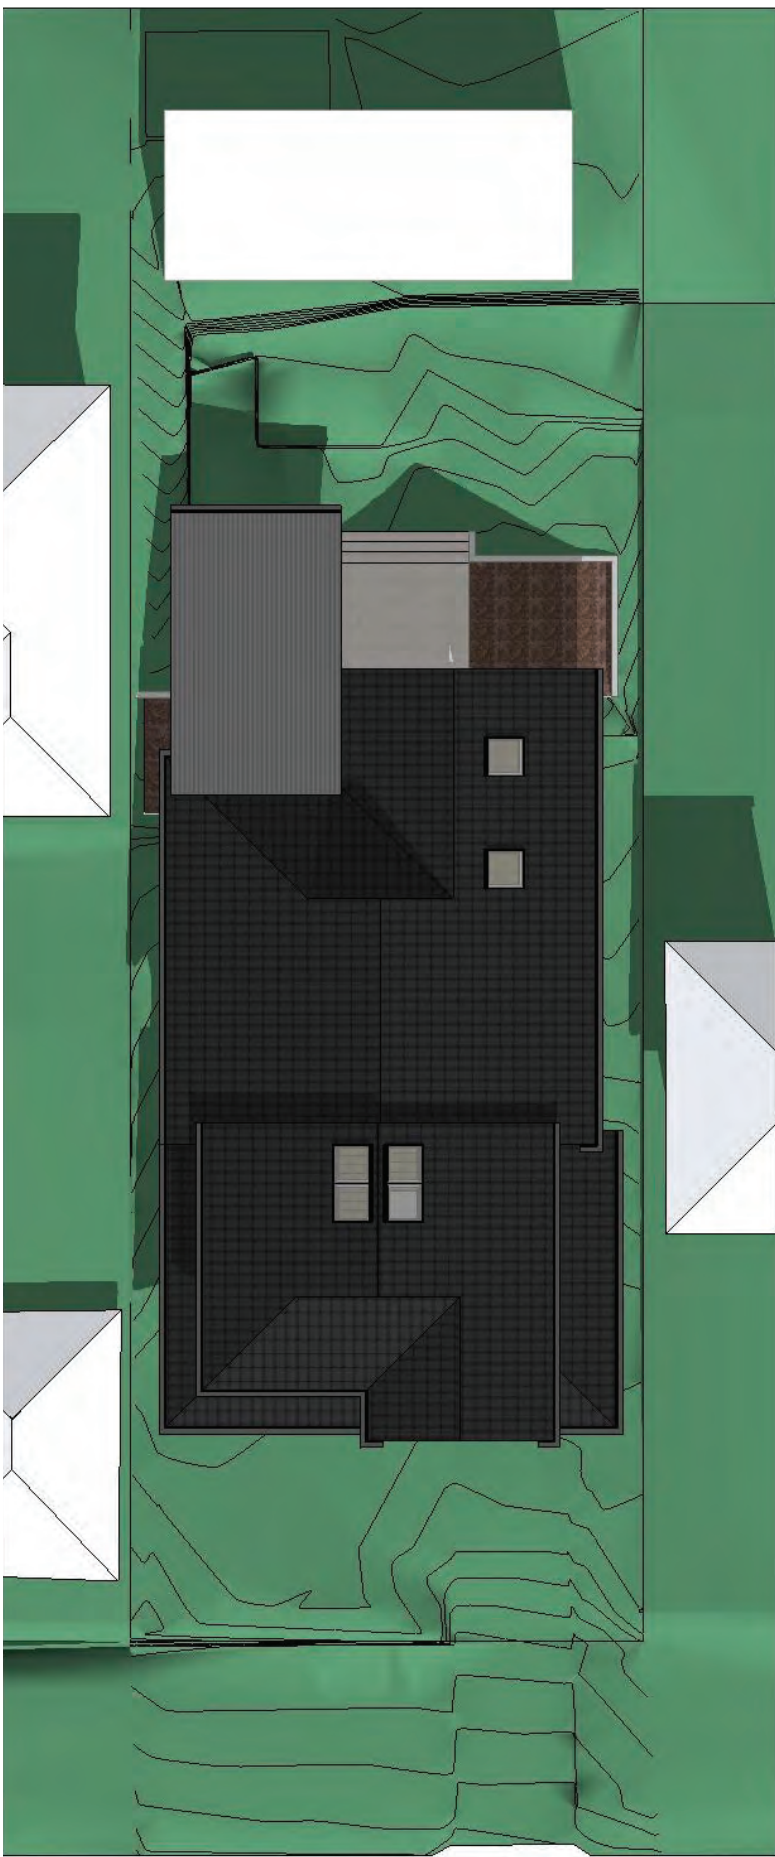

21 JUN 12PM

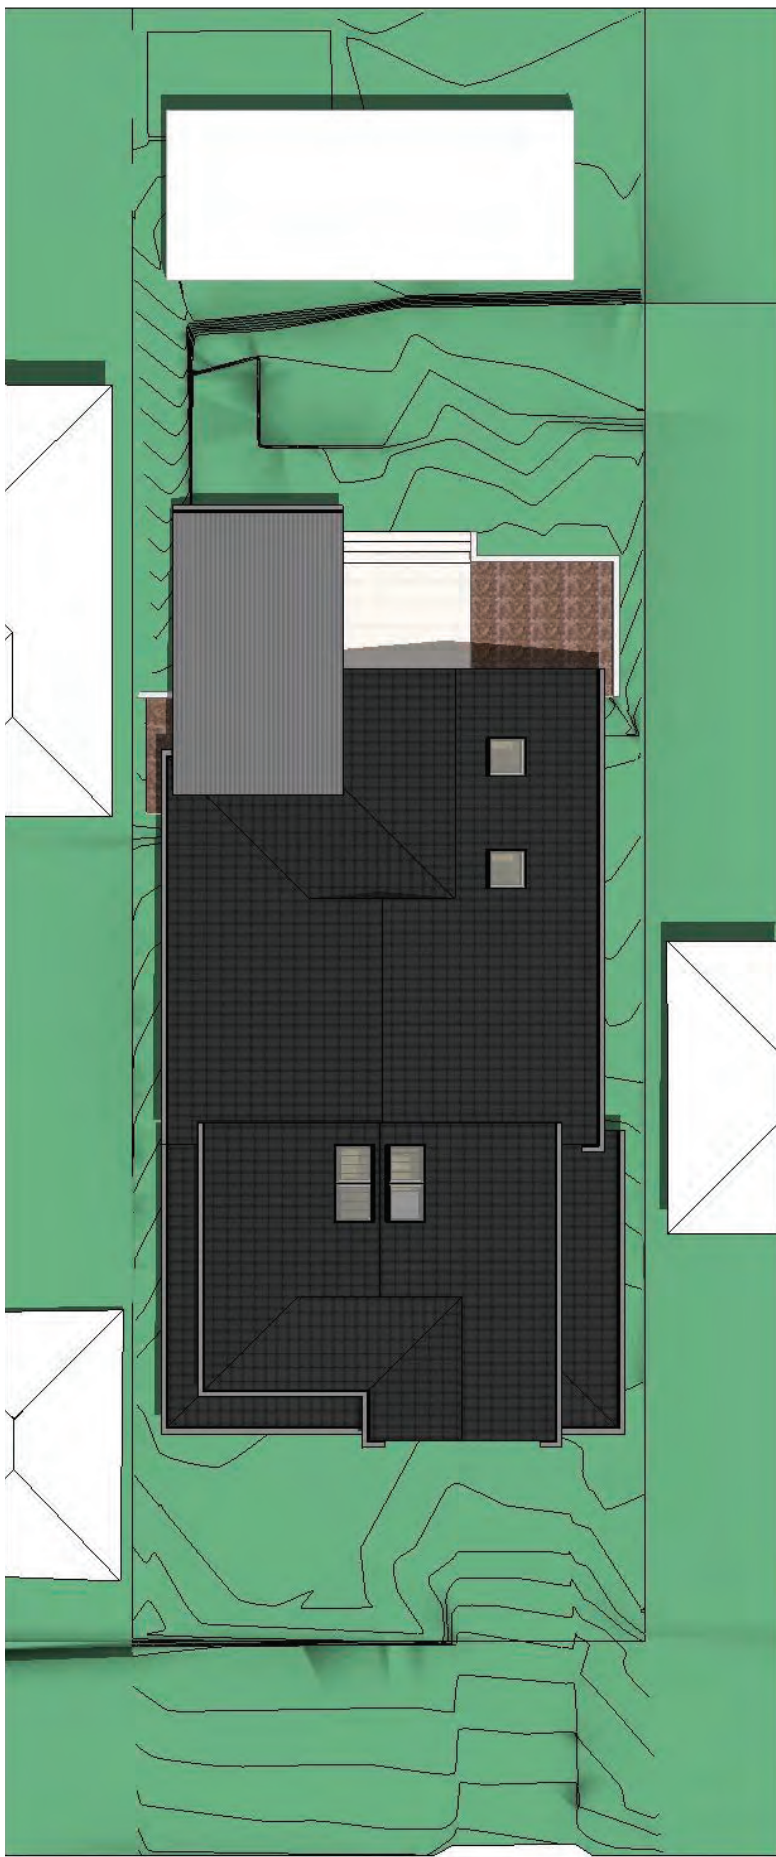

21 DEC 12PM

Tuesday, 11 December 2018



**6.2**  
NATIONWIDE  
HOUSE  
ENERGY RATING SCHEME  
49.0 MJ/m<sup>2</sup>  
2092  
www.nathers.gov.au

Certificate no.: 0002763472-03  
Assessor Name: Tracey Cools  
Accreditation no.: VIC/BDV/12/1473  
Certificate date: 26 Nov 2018  
Dwelling Address: 57 MacMillan Street  
Seaforth, NSW  
2092

**UKALOVIC DESIGN**  
ARCHITECTURAL DRAFTING SERVICES  
M 0418 225 440 | P 02 4380 0541 | E jay.ukalovic@aapt.net.au

**green homes**  
Green Homes Australia Sydney North  
M 0412 649 462 | P 1300 724 661  
E sydnorth@greenhomesaustralia.com.au  
W www.greenhomesaustralia.com.au


DESIGNS CONTAINED IN THESE DRAWINGS AND SPECIFICATIONS ARE SUBJECT TO COPYRIGHT LAWS. THEY MUST NOT BE REPRODUCED IN WHOLE OR PART, OR USED IN ANY OTHER WAY WITHOUT WRITTEN CONSENT.  
DO NOT SCALE DIMENSIONS. ALL DIMENSIONS SHOULD BE VERIFIED ON SITE BEFORE COMMENCEMENT OF ANY WORKS.  
IN CASE OF ANY DISCREPANCIES, IT SHOULD BE VERIFIED BEFORE CONTINUING FURTHER WORKS.

ISSUE	DATE	AMENDMENT
a	11.12.2018	DA SUBMISSION


PROJECT: <b>NEW RESIDENTIAL DWELLING</b> LOT 11 DP 18517 No. 57 MACMILLAN STREET, SEAFORTH	SHEET TITLE: <b>SHADOW DIAGRAMS AT 12PM</b>	REVISION: a
CLIENT: <b>DEGEER</b>	SCALE: <b>NTS</b>	PROJECT No.: <b>1809</b>

9/11




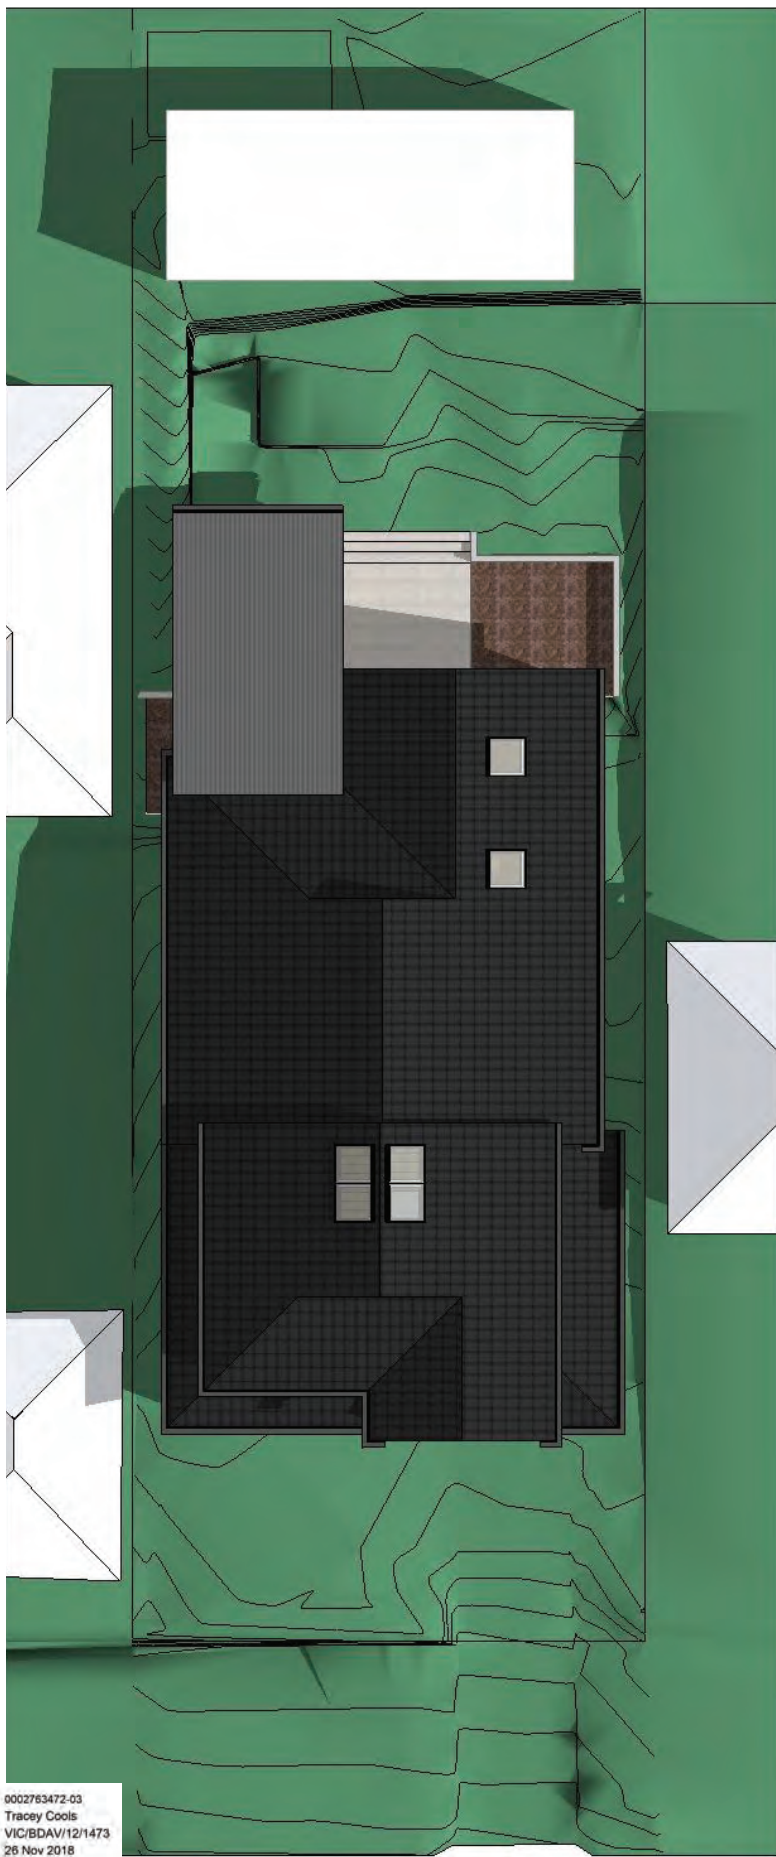

21 MAR 3PM

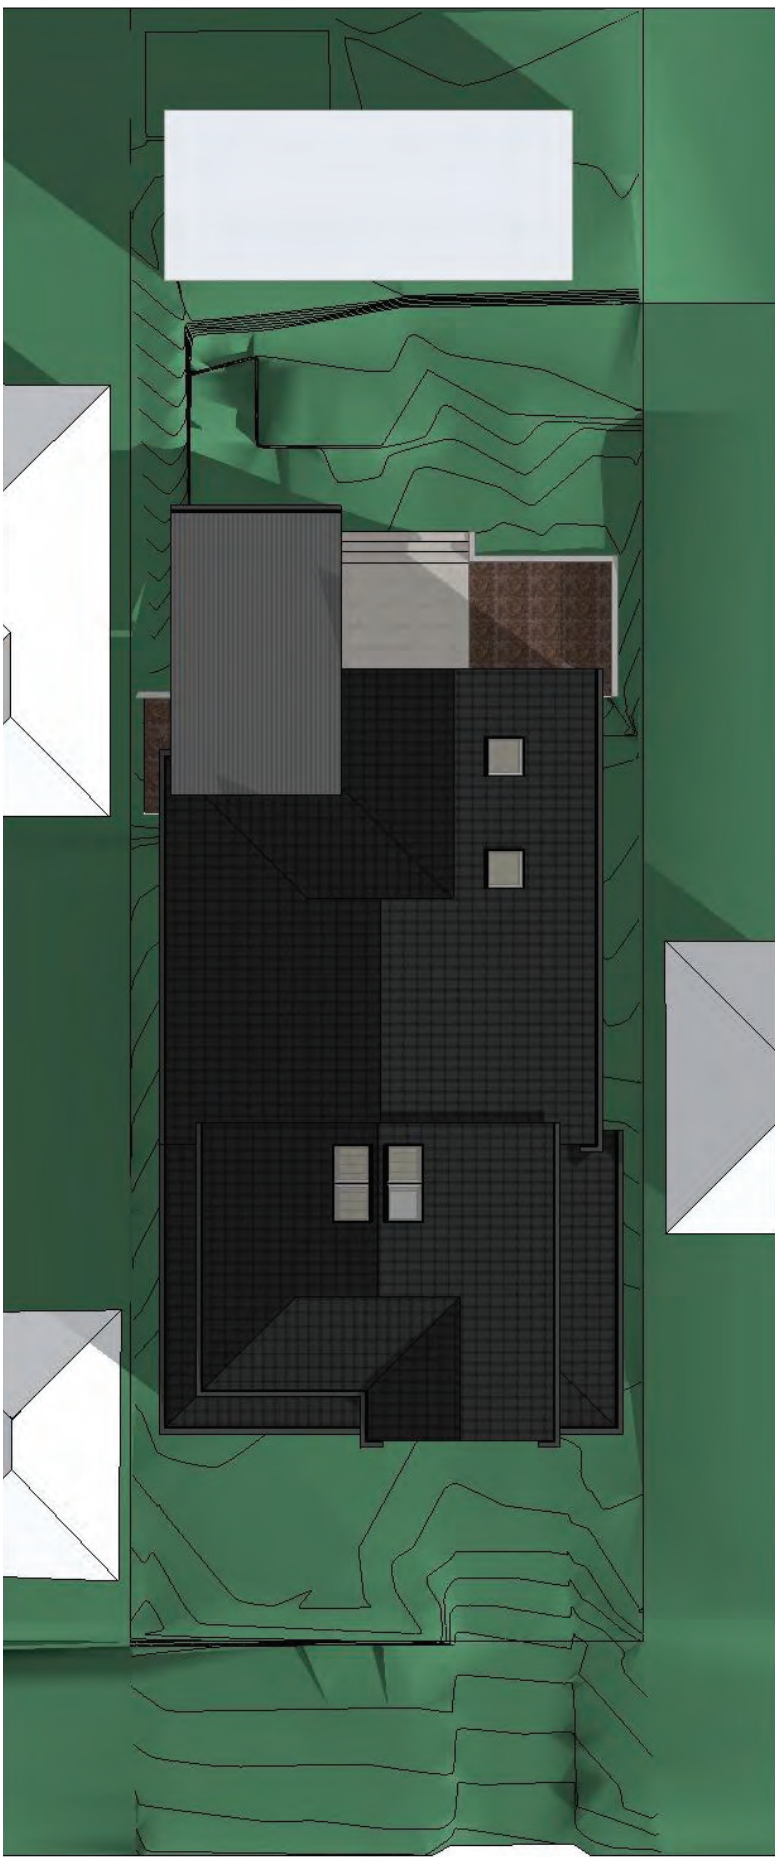

21 JUN 3PM

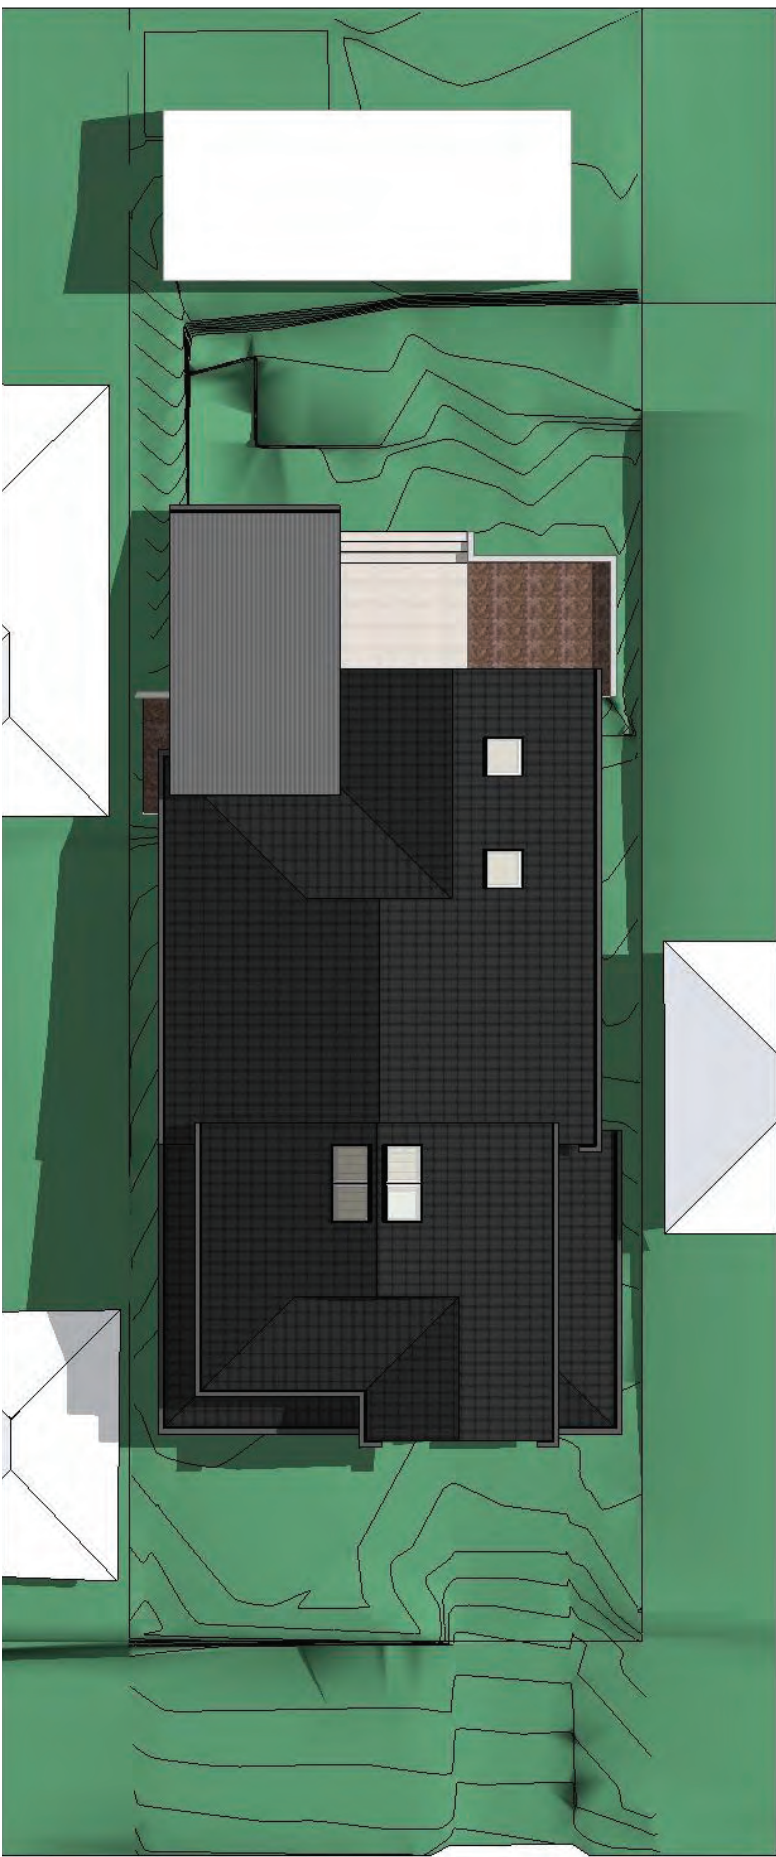

21 DEC 3PM



Tuesday, 11 December 2018

6.2

NATIONWIDE HOUSE

49.0

www.nateth.gov.au

Certificate no.: 0002763472-03

Assessor Name: Tracey Cools

Accreditation no.: VIC/BDV/12/1473

Certificate date: 26 Nov 2018

Dwelling Address: 57 MacMillan Street

Seaford, NSW 2092

www.nateth.gov.au

UKALOVIC

DESIGN

ARCHITECTURAL DRAFTING SERVICES

M 0418 225 440 | P 02 4380 0541 | E jay.ukalovic@aapt.net.au

green homes

Green Homes Australia Sydney North

M 0412 649 462 | P 1300 724 661

E sydnorth@greenhomesaustralia.com.au

W www.greenhomesaustralia.com.au

DESIGNS CONTAINED IN THESE DRAWINGS AND SPECIFICATIONS ARE SUBJECT TO COPYRIGHT LAWS. THEY MUST NOT BE REPRODUCED IN WHOLE OR PART, OR USED IN ANY OTHER WAY WITHOUT WRITTEN CONSENT.  
DO NOT SCALE DIMENSIONS. ALL DIMENSIONS SHOULD BE VERIFIED ON SITE BEFORE COMMENCEMENT OF ANY WORKS.  
IN CASE OF ANY DISCREPANCIES, IT SHOULD BE VERIFIED BEFORE CONTINUING FURTHER WORKS.

ISSUE	DATE	AMENDMENT
a	11.12.2018	DA SUBMISSION

PROJECT: <b>NEW RESIDENTIAL DWELLING</b> LOT 11 DP 18517 No. 57 MACMILLAN STREET, SEAFORTH	SHEET TITLE: <b>SHADOW DIAGRAMS AT 3PM</b>	REVISION: a
CLIENT: <b>DEGEER</b>	SCALE: <b>NTS</b>	PROJECT No: <b>1809</b>
		10/11