


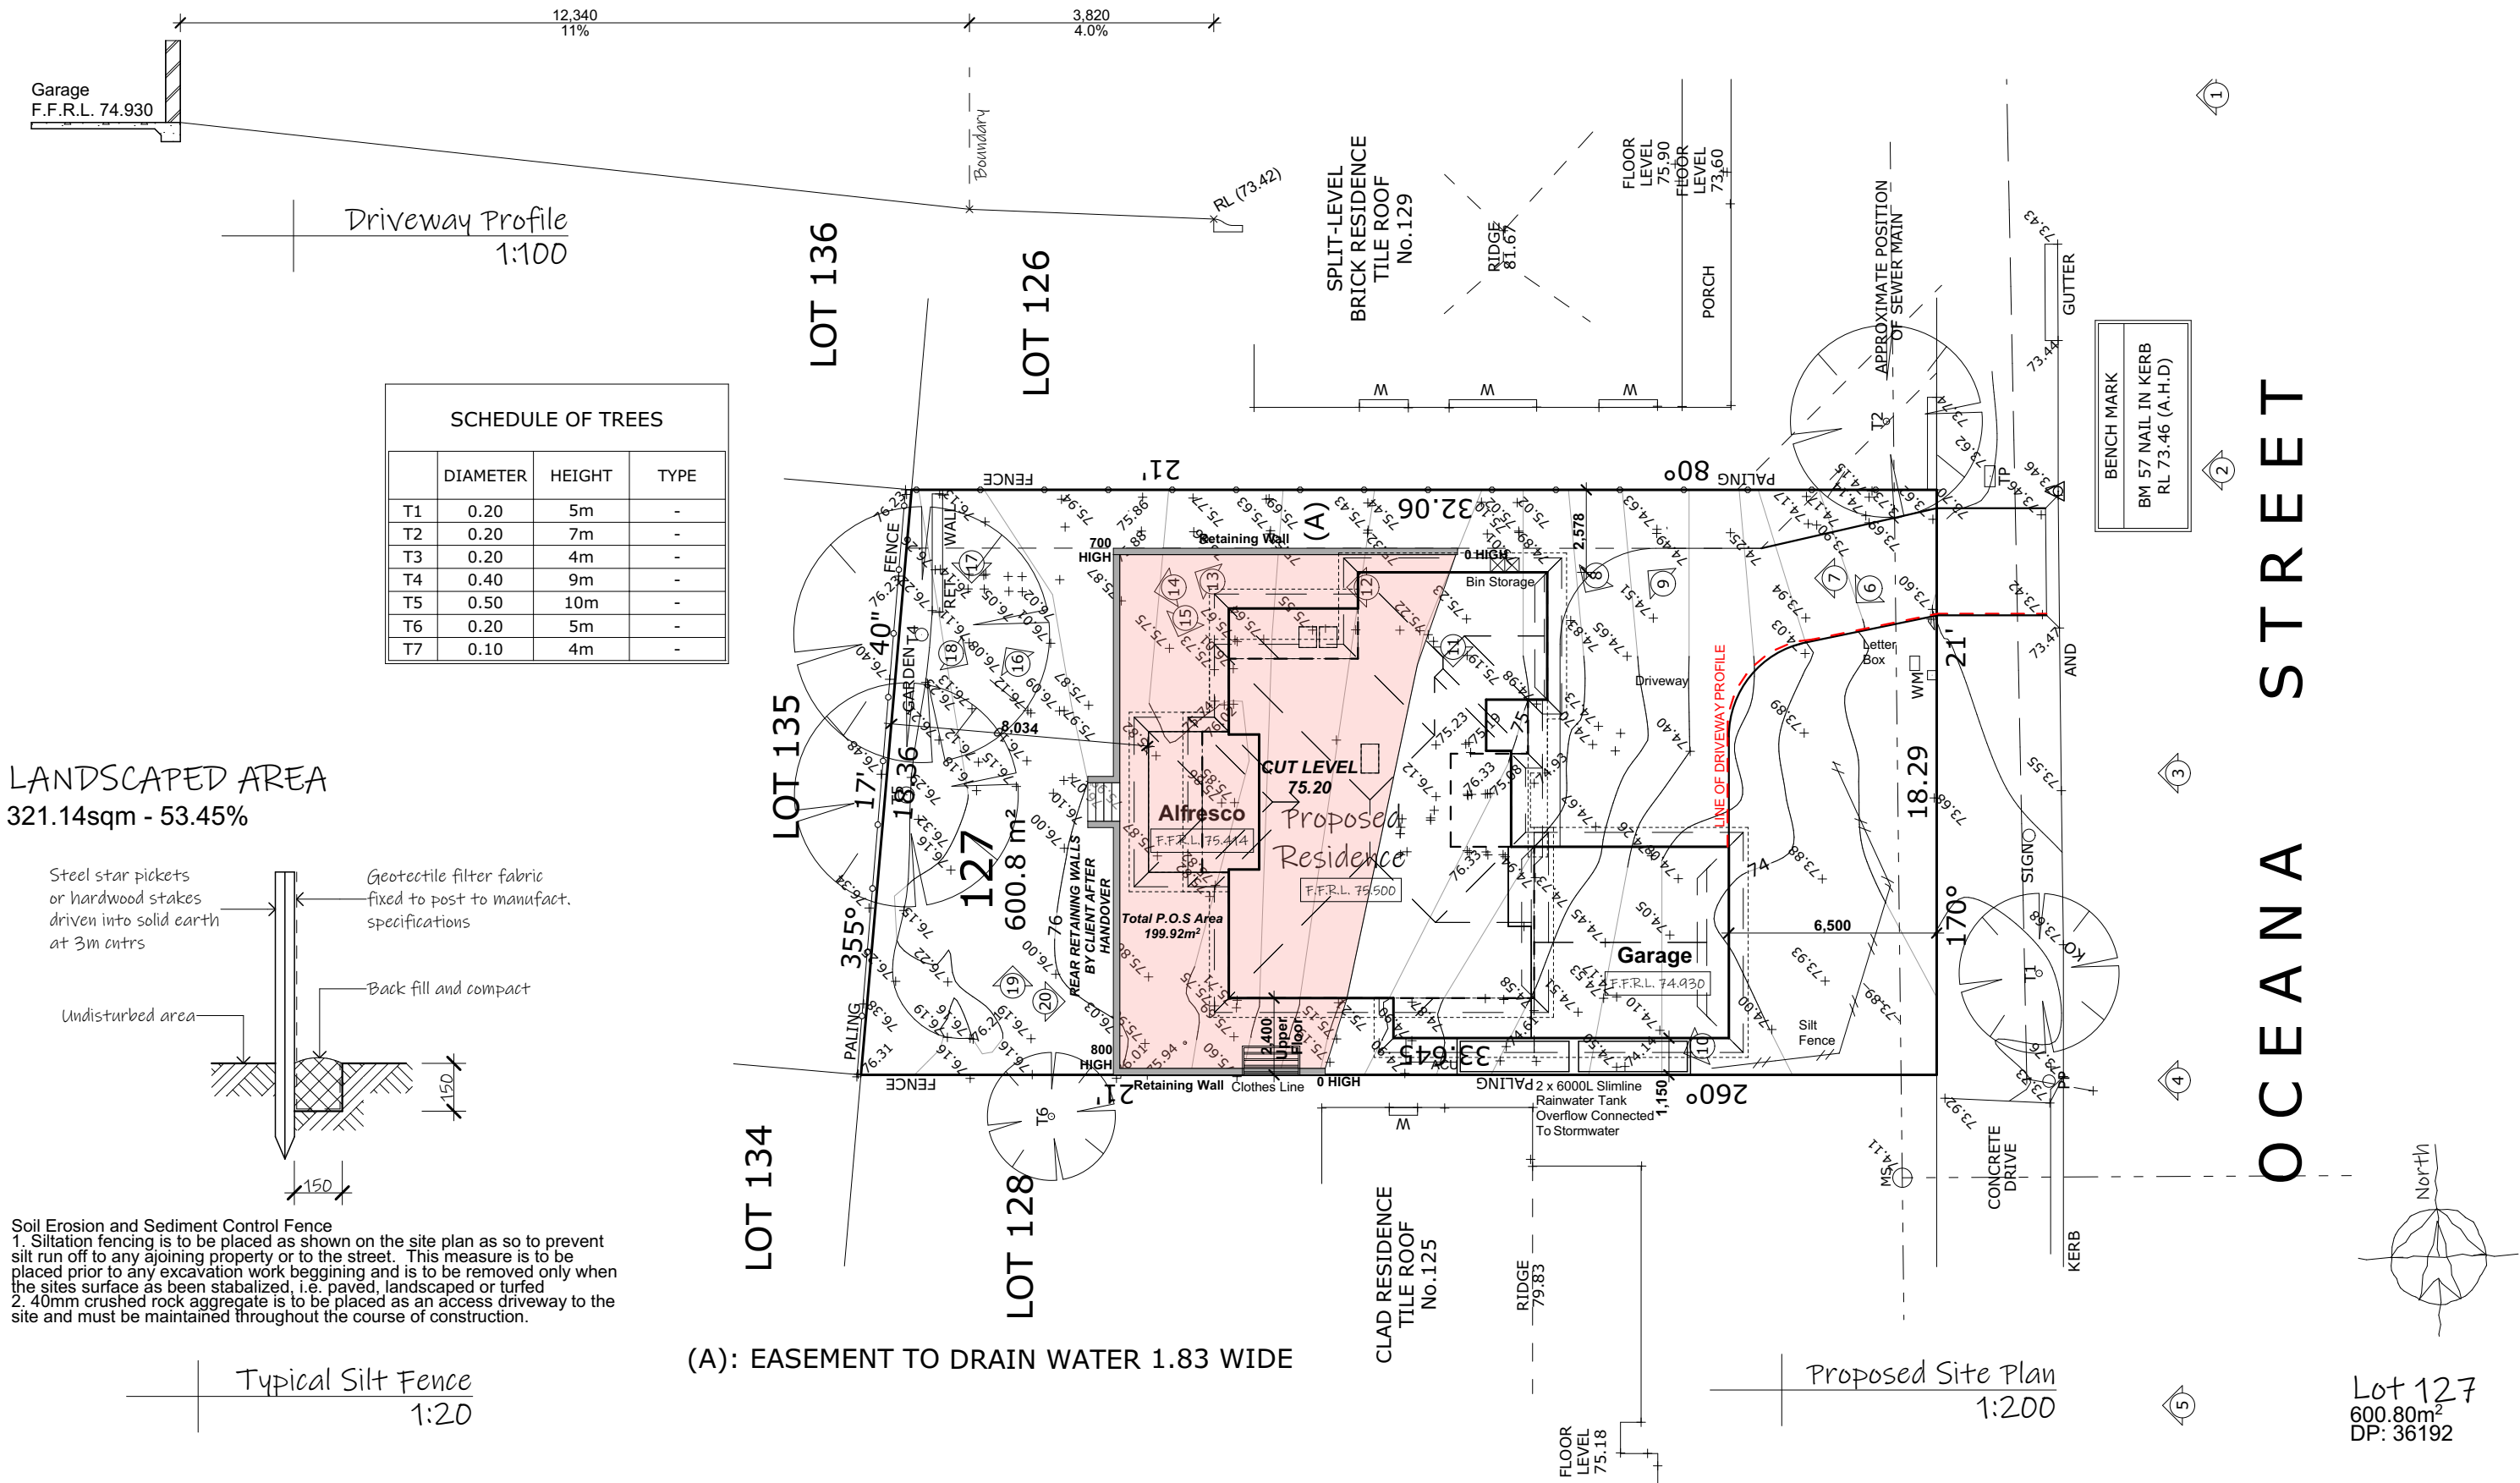

ISSUE: **K**
DRAWING: 22074-10
SHEET: 5/17
DATE: 05-05-23
PAPER: A3
LOT: 127
DP: 36192


note: all works to be carried out in conjunction with the construction notes on sheet 2

Proposed Residence
#67 Oceana Street, Narrabeena
Icon Job Number: J/0947


ACCURATE
design & drafting

info@accuratedesign.com.au
© abeaut designs t/a Accurate Design and Drafting 2023 02 4647 2552

Legend:
ACU - Air Conditioning Unit
AJ - Articulation Joint
CL - Ceiling Level
FGL - Finish Ground Line
FL - Floor Level
HWS - Hot Water System
NGL - Natural Ground Line
OBS - Obscure
DP - Downpipe
RW - Retaining Wall

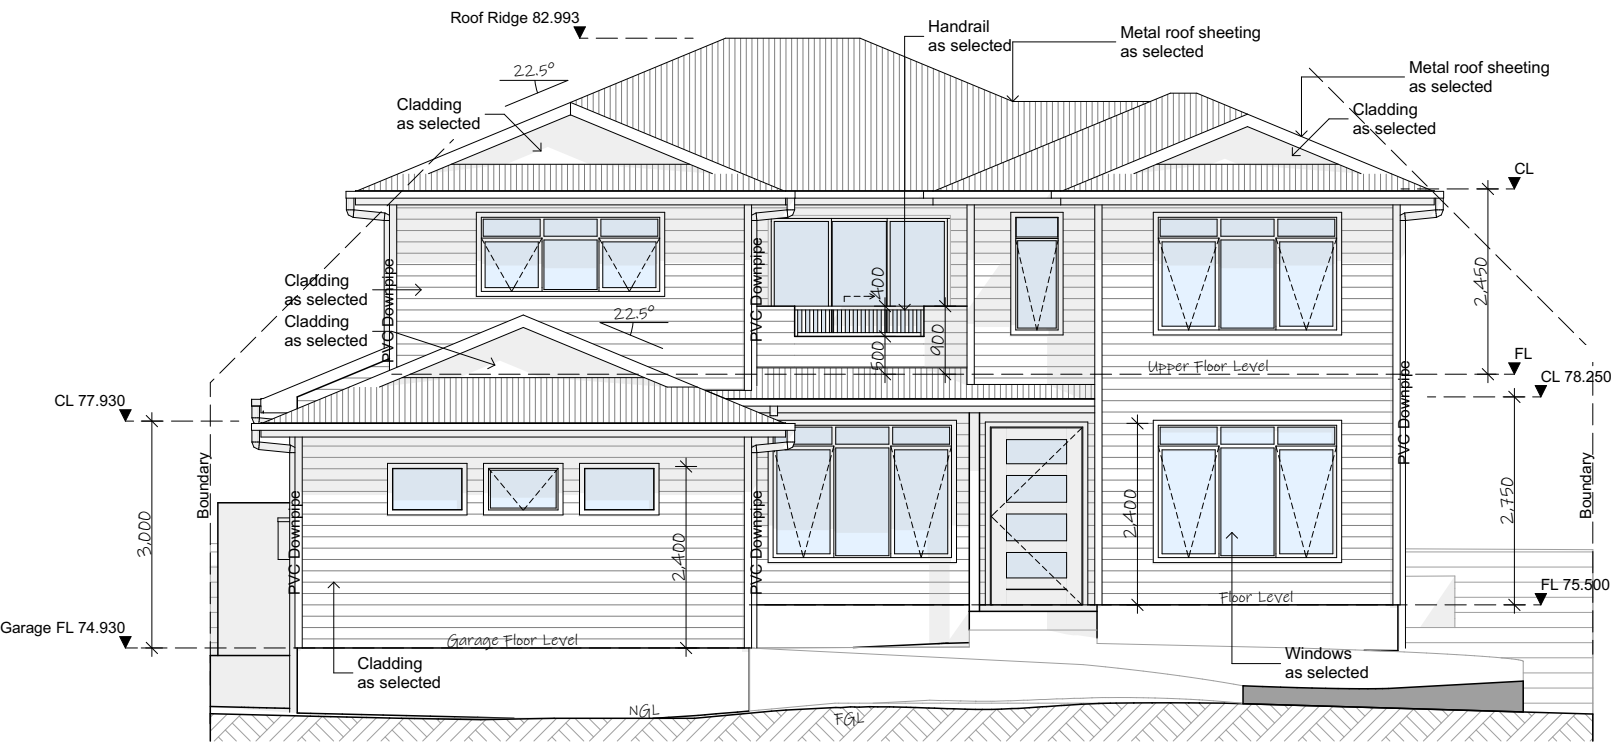

Front/East Elevation
1:100

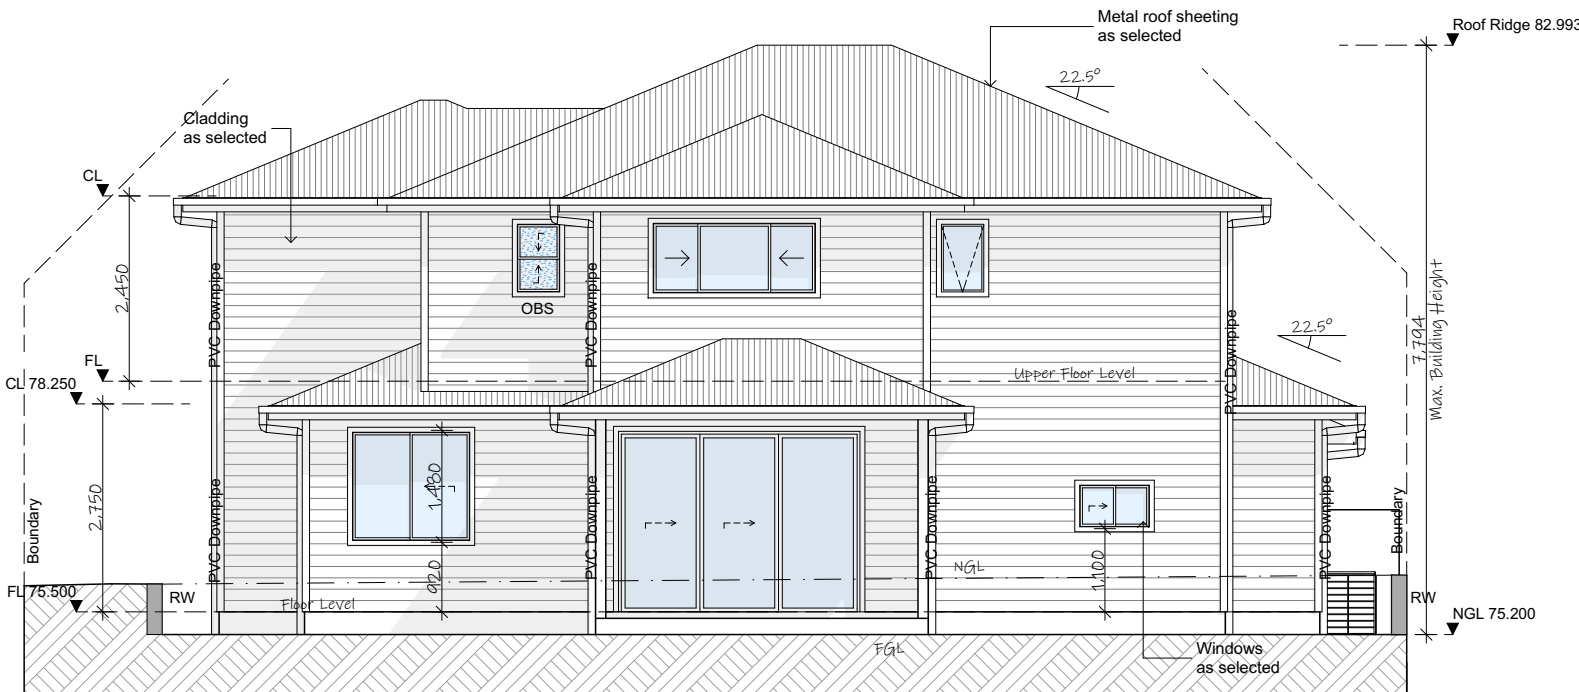

Rear/West Elevation
1:100

ISSUE: **K**
DRAWING: 22074-10
SHEET: 10/17
DATE: 05-05-23
PAPER: A3
LOT: 127
DP: 36192



note: all works to be carried out in conjunction with the construction notes on sheet 2

Proposed Residence
#67 Oceana Street, Narrabeena
Icon Job Number: J/0947

ACCURATE
design & drafting

info@accuratedesign.com.au 02 4647 2552
© abeaut designs t/a Accurate Design and Drafting 2023

Legend:
ACU - Air Conditioning Unit
AJ - Articulation Joint
CL - Ceiling Level
FGL - Finish Ground Line
FL - Floor Level
HWS - Hot Water System
NGL - Natural Ground Line
OBS - Obscure
DP - Downpipe
RW - Retaining Wall

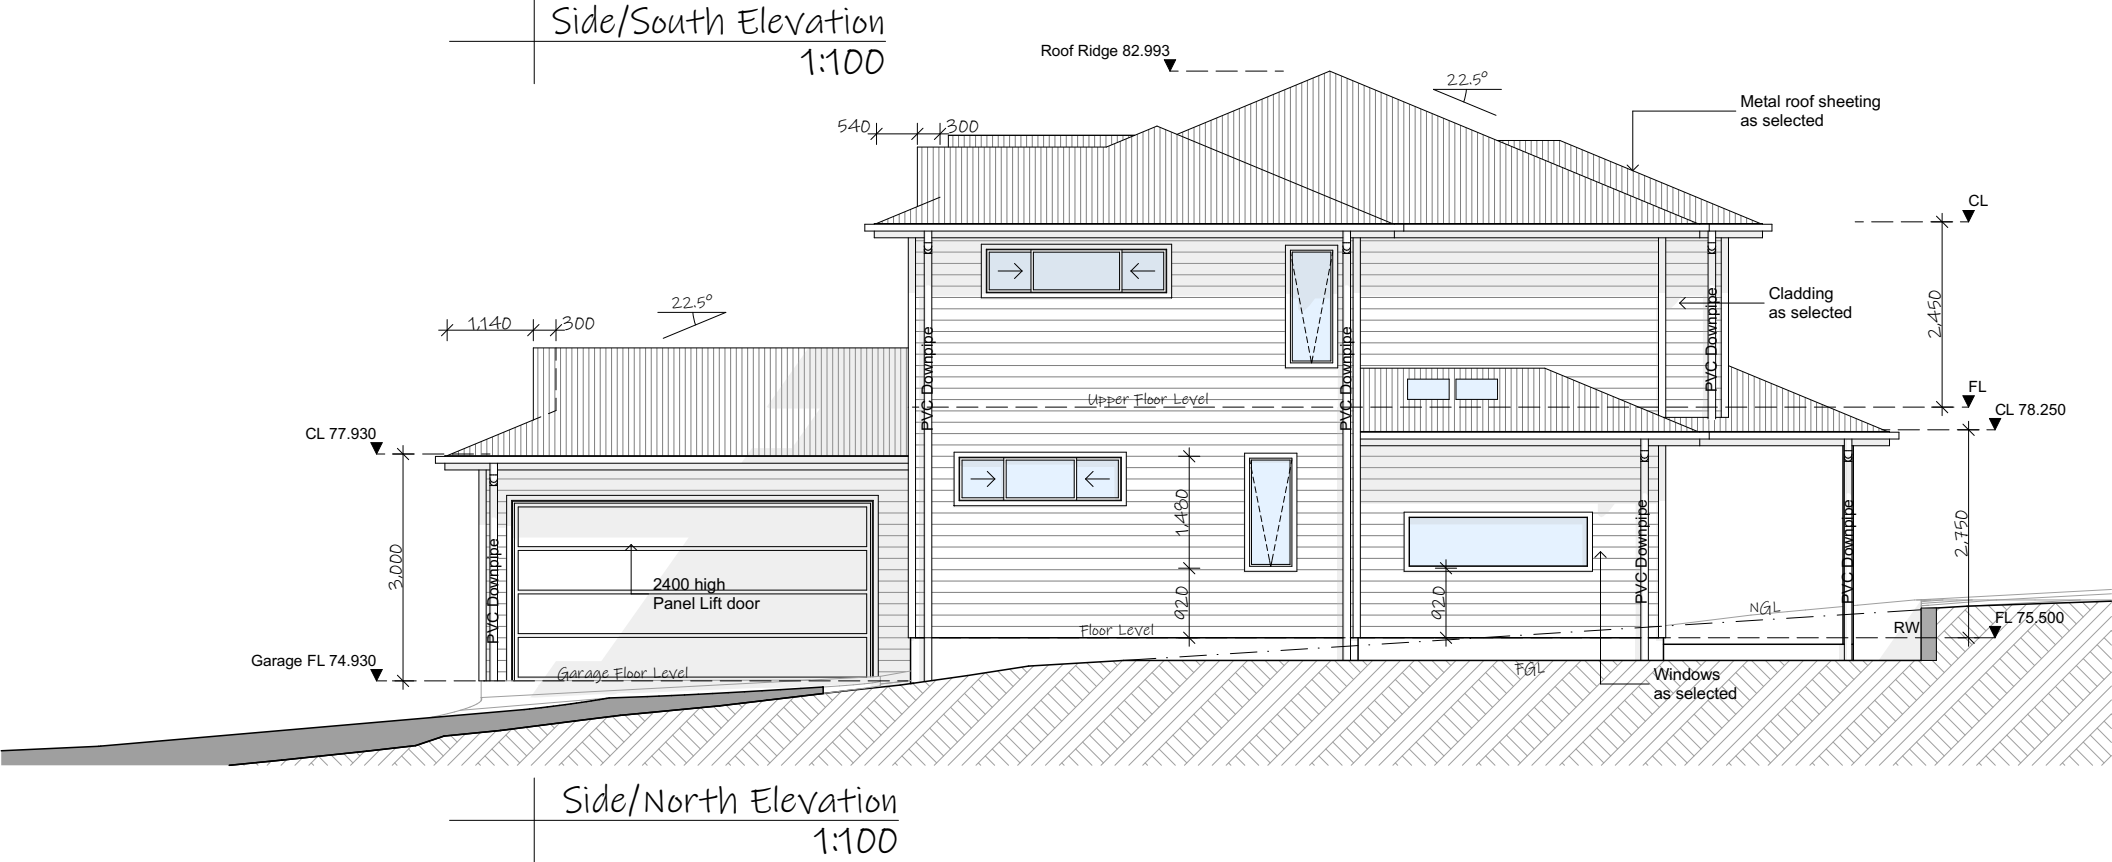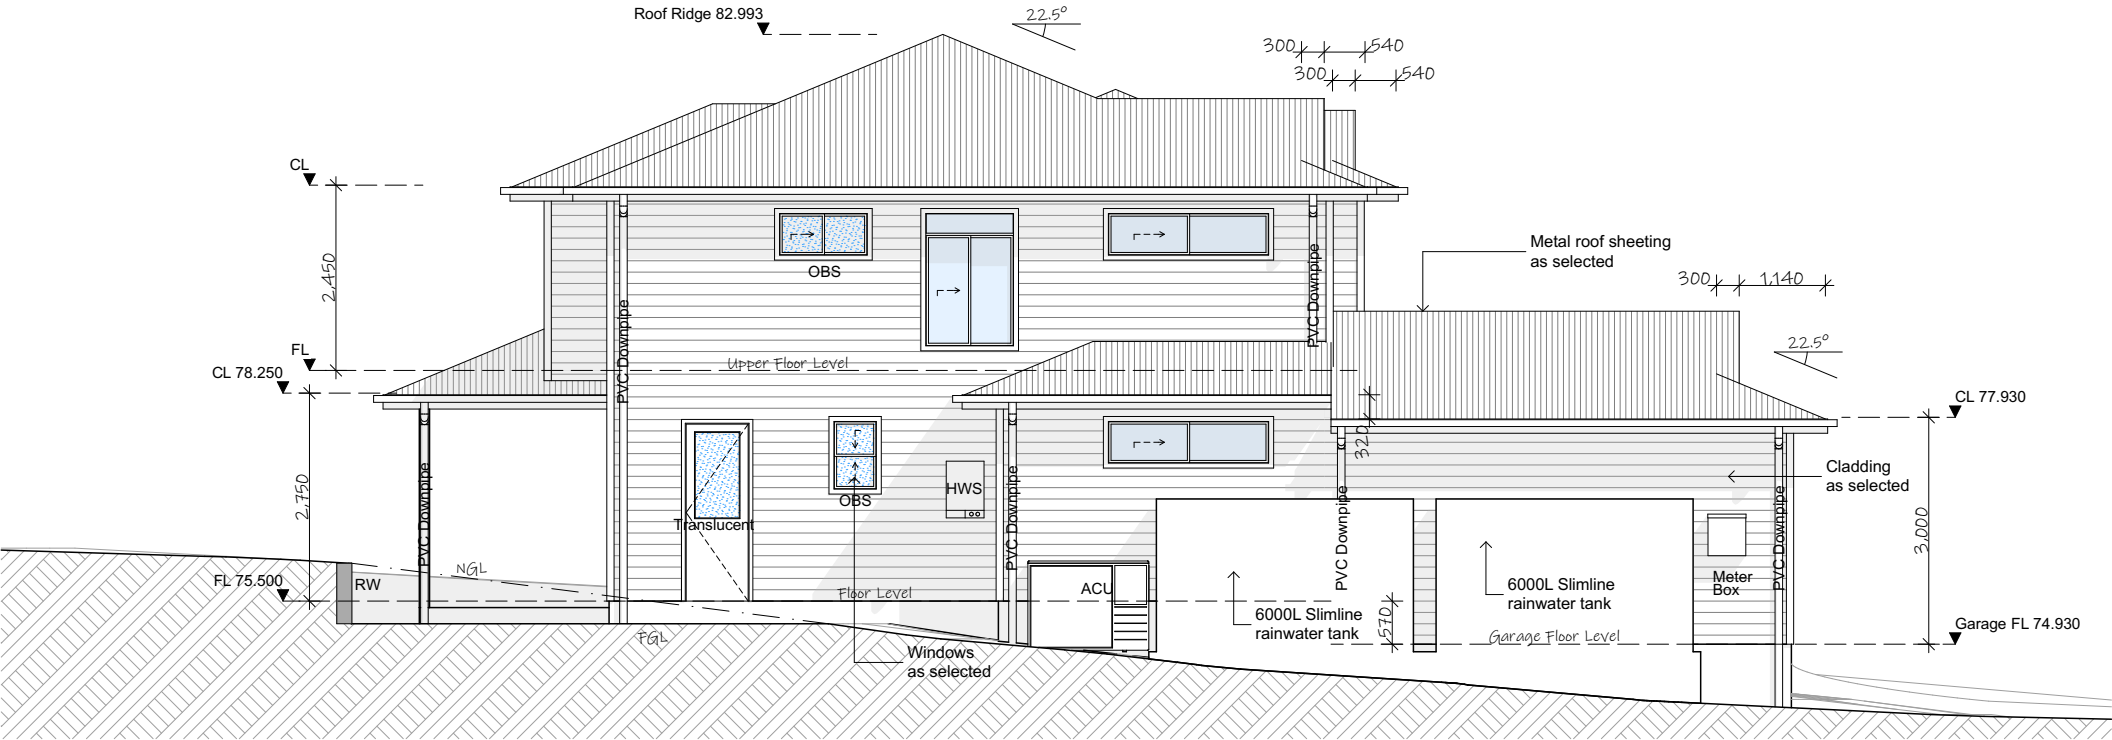

ISSUE: K
DRAWING: 22074-10
SHEET: 11/17
DATE: 05-05-23
PAPER: A3
LOT: 127
DP: 36192

Proposed Residence
#67 Oceana Street, Narrabeena
Icon Job Number: J/0947

ACCURATE
design & drafting

info@accuratedesign.com.au
© abeaut designs t/a Accurate Design and Drafting 2023 02 4647 2552