


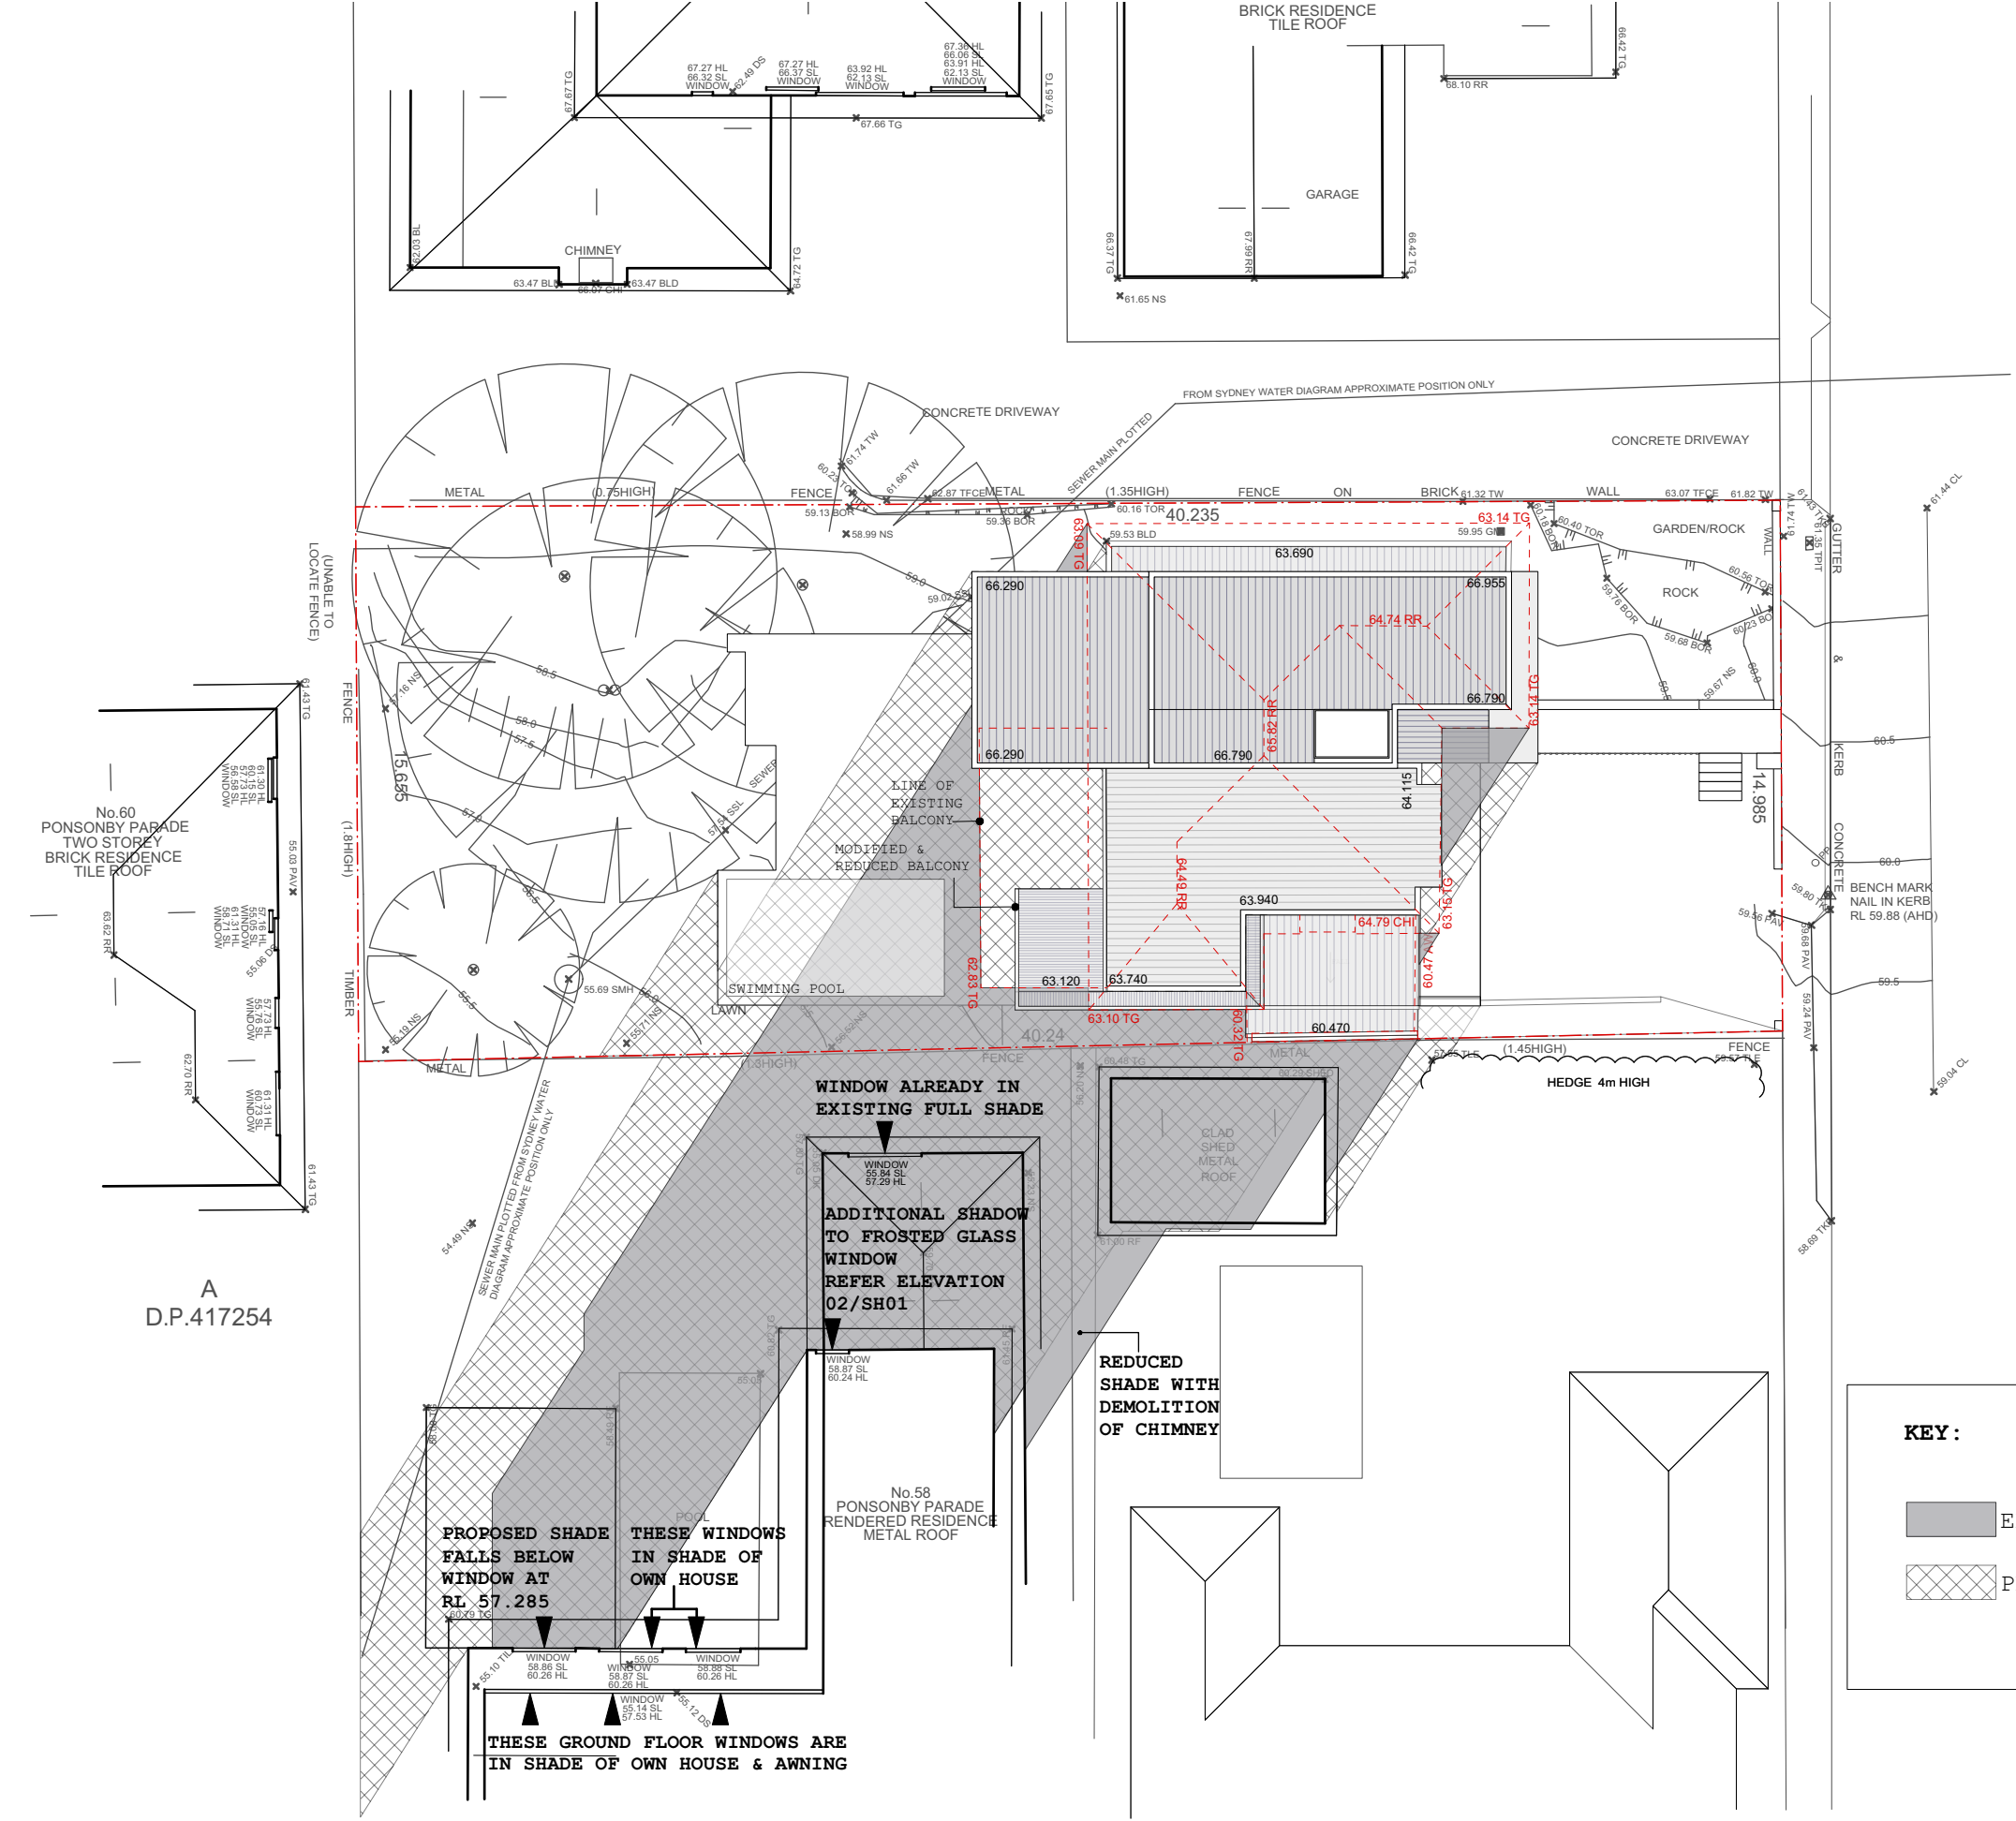


01 SHADOW AT 9AM 21 JUNE 1:200

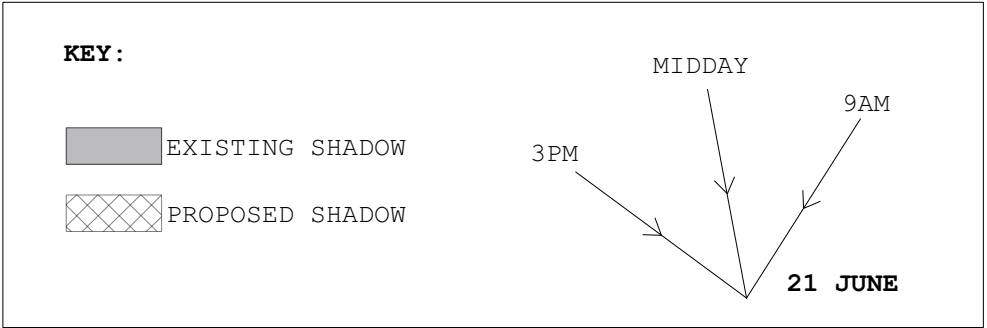

02 WINDOW ELEVATION 1:50

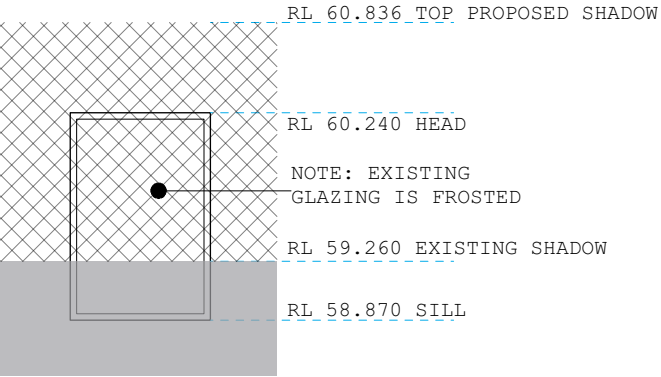


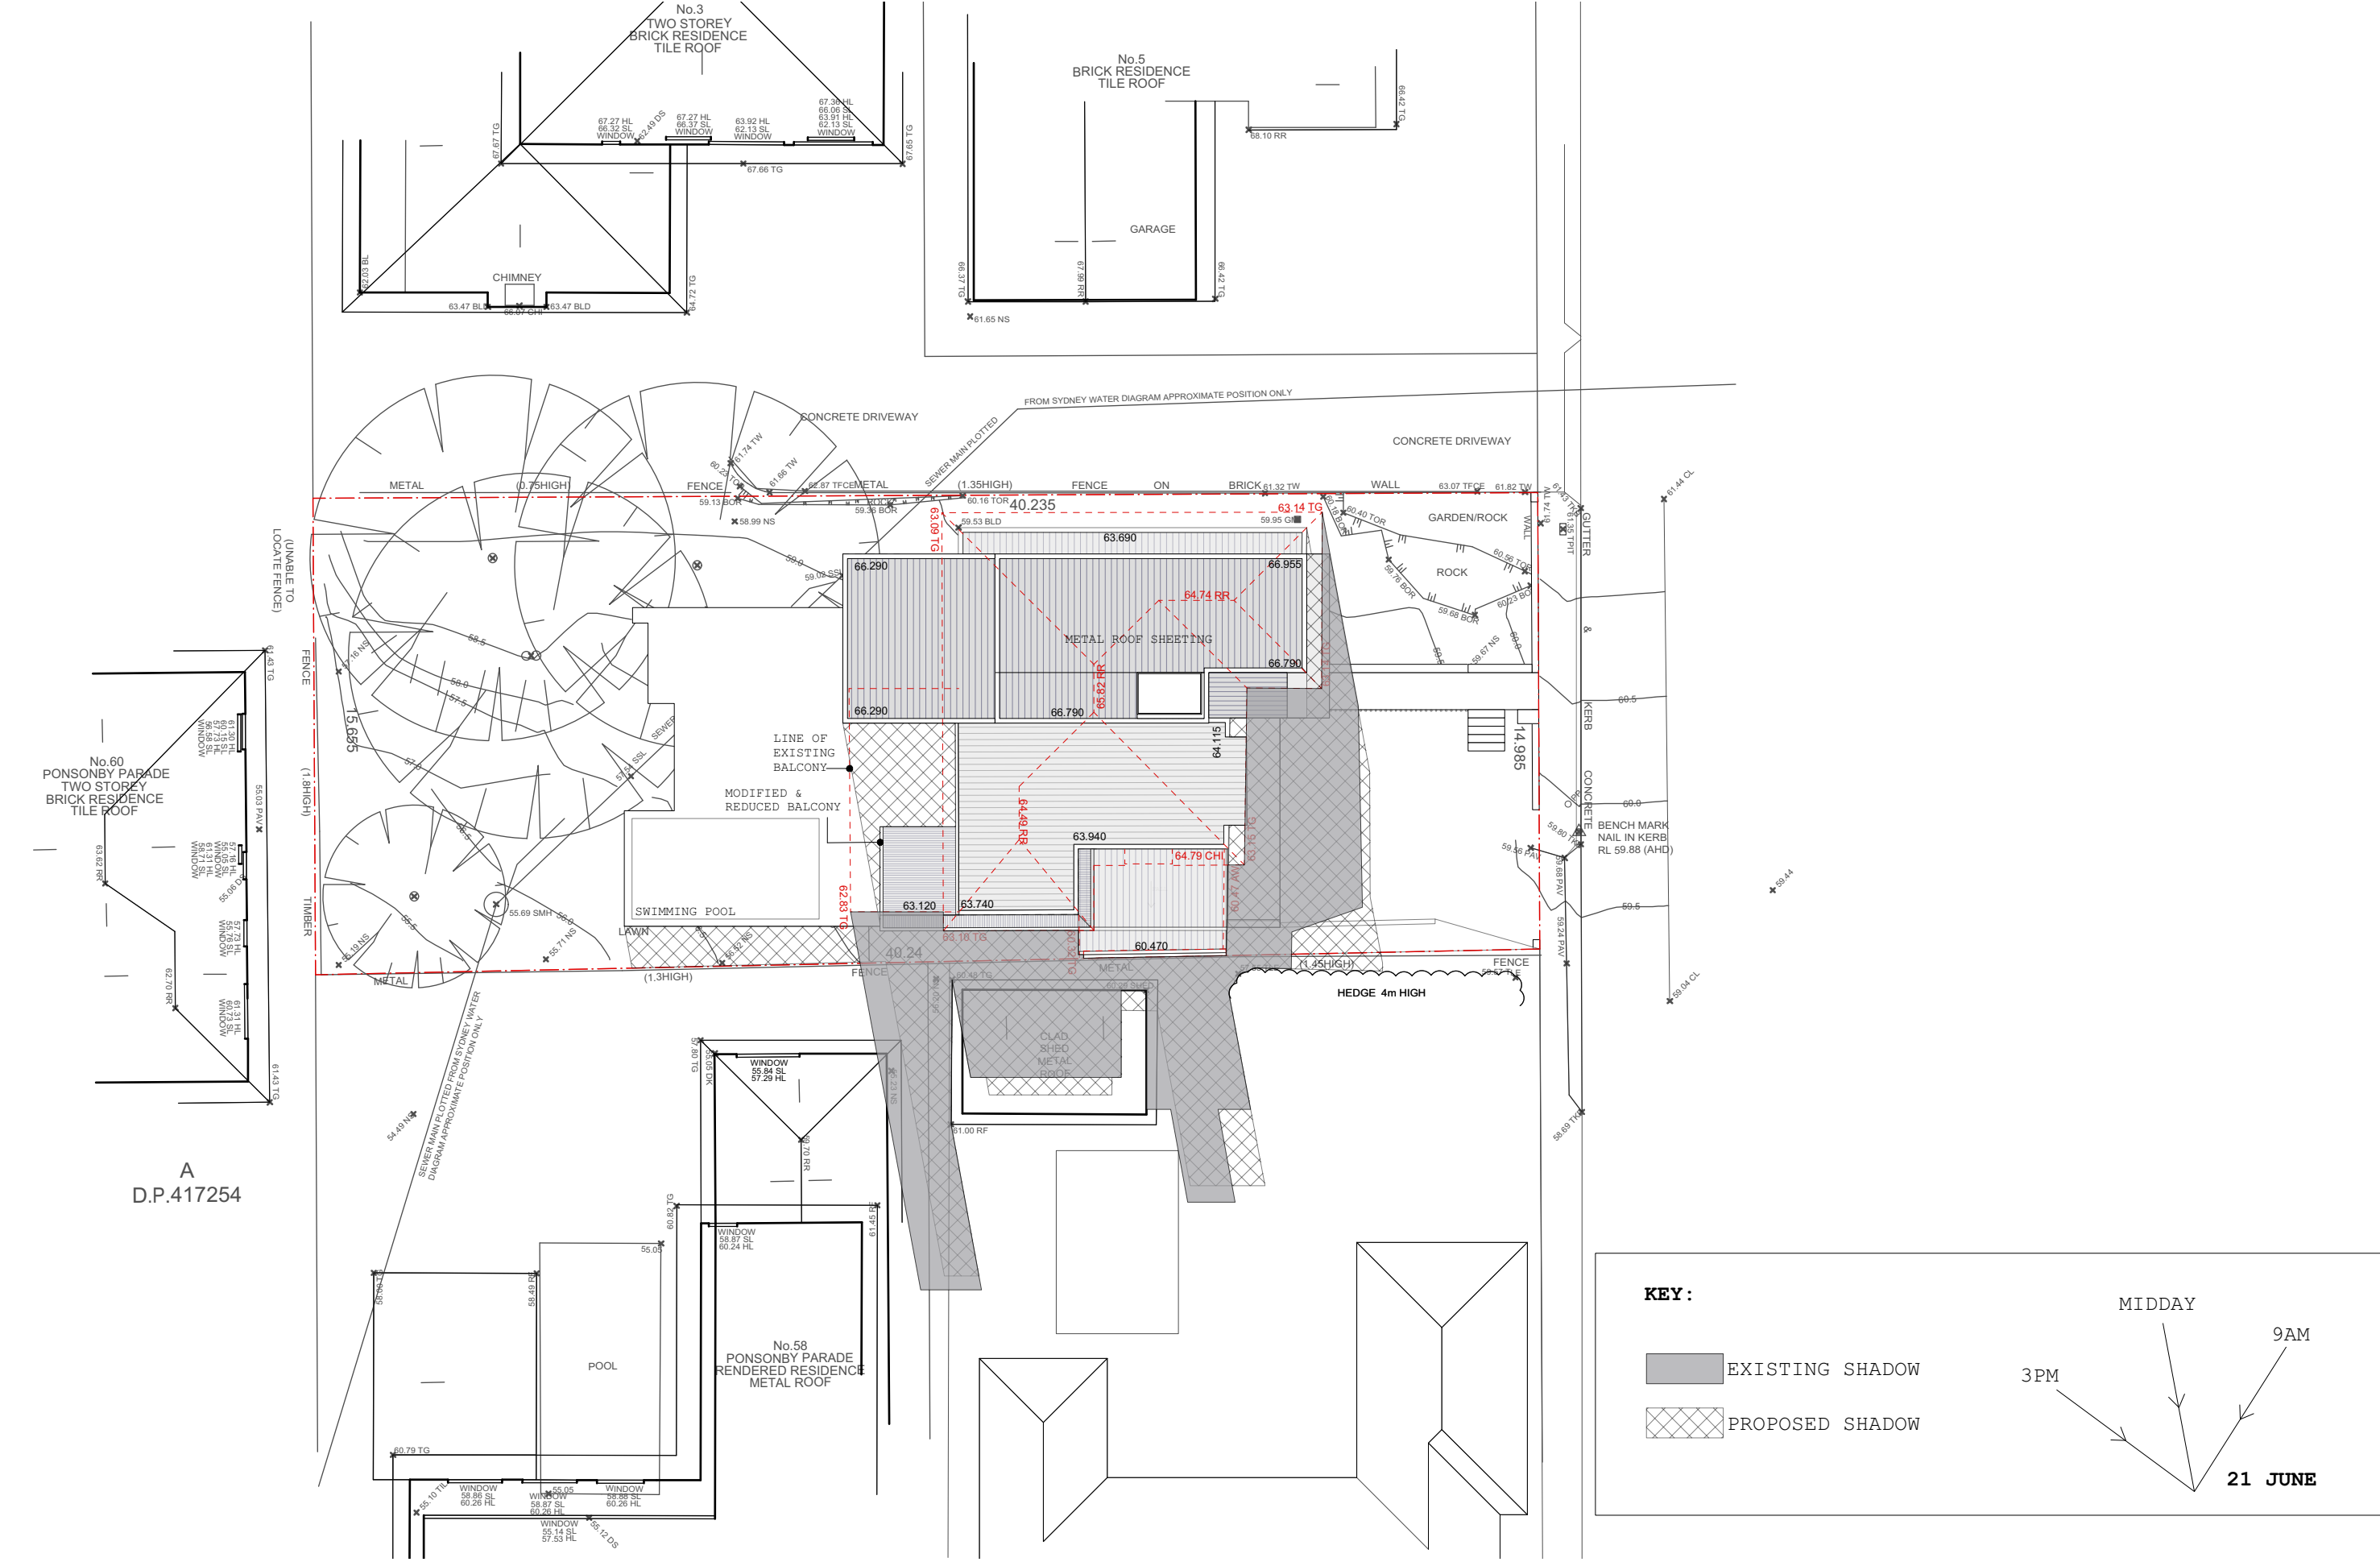

01 SHADOW AT 12PM 21 JUNE

1:200



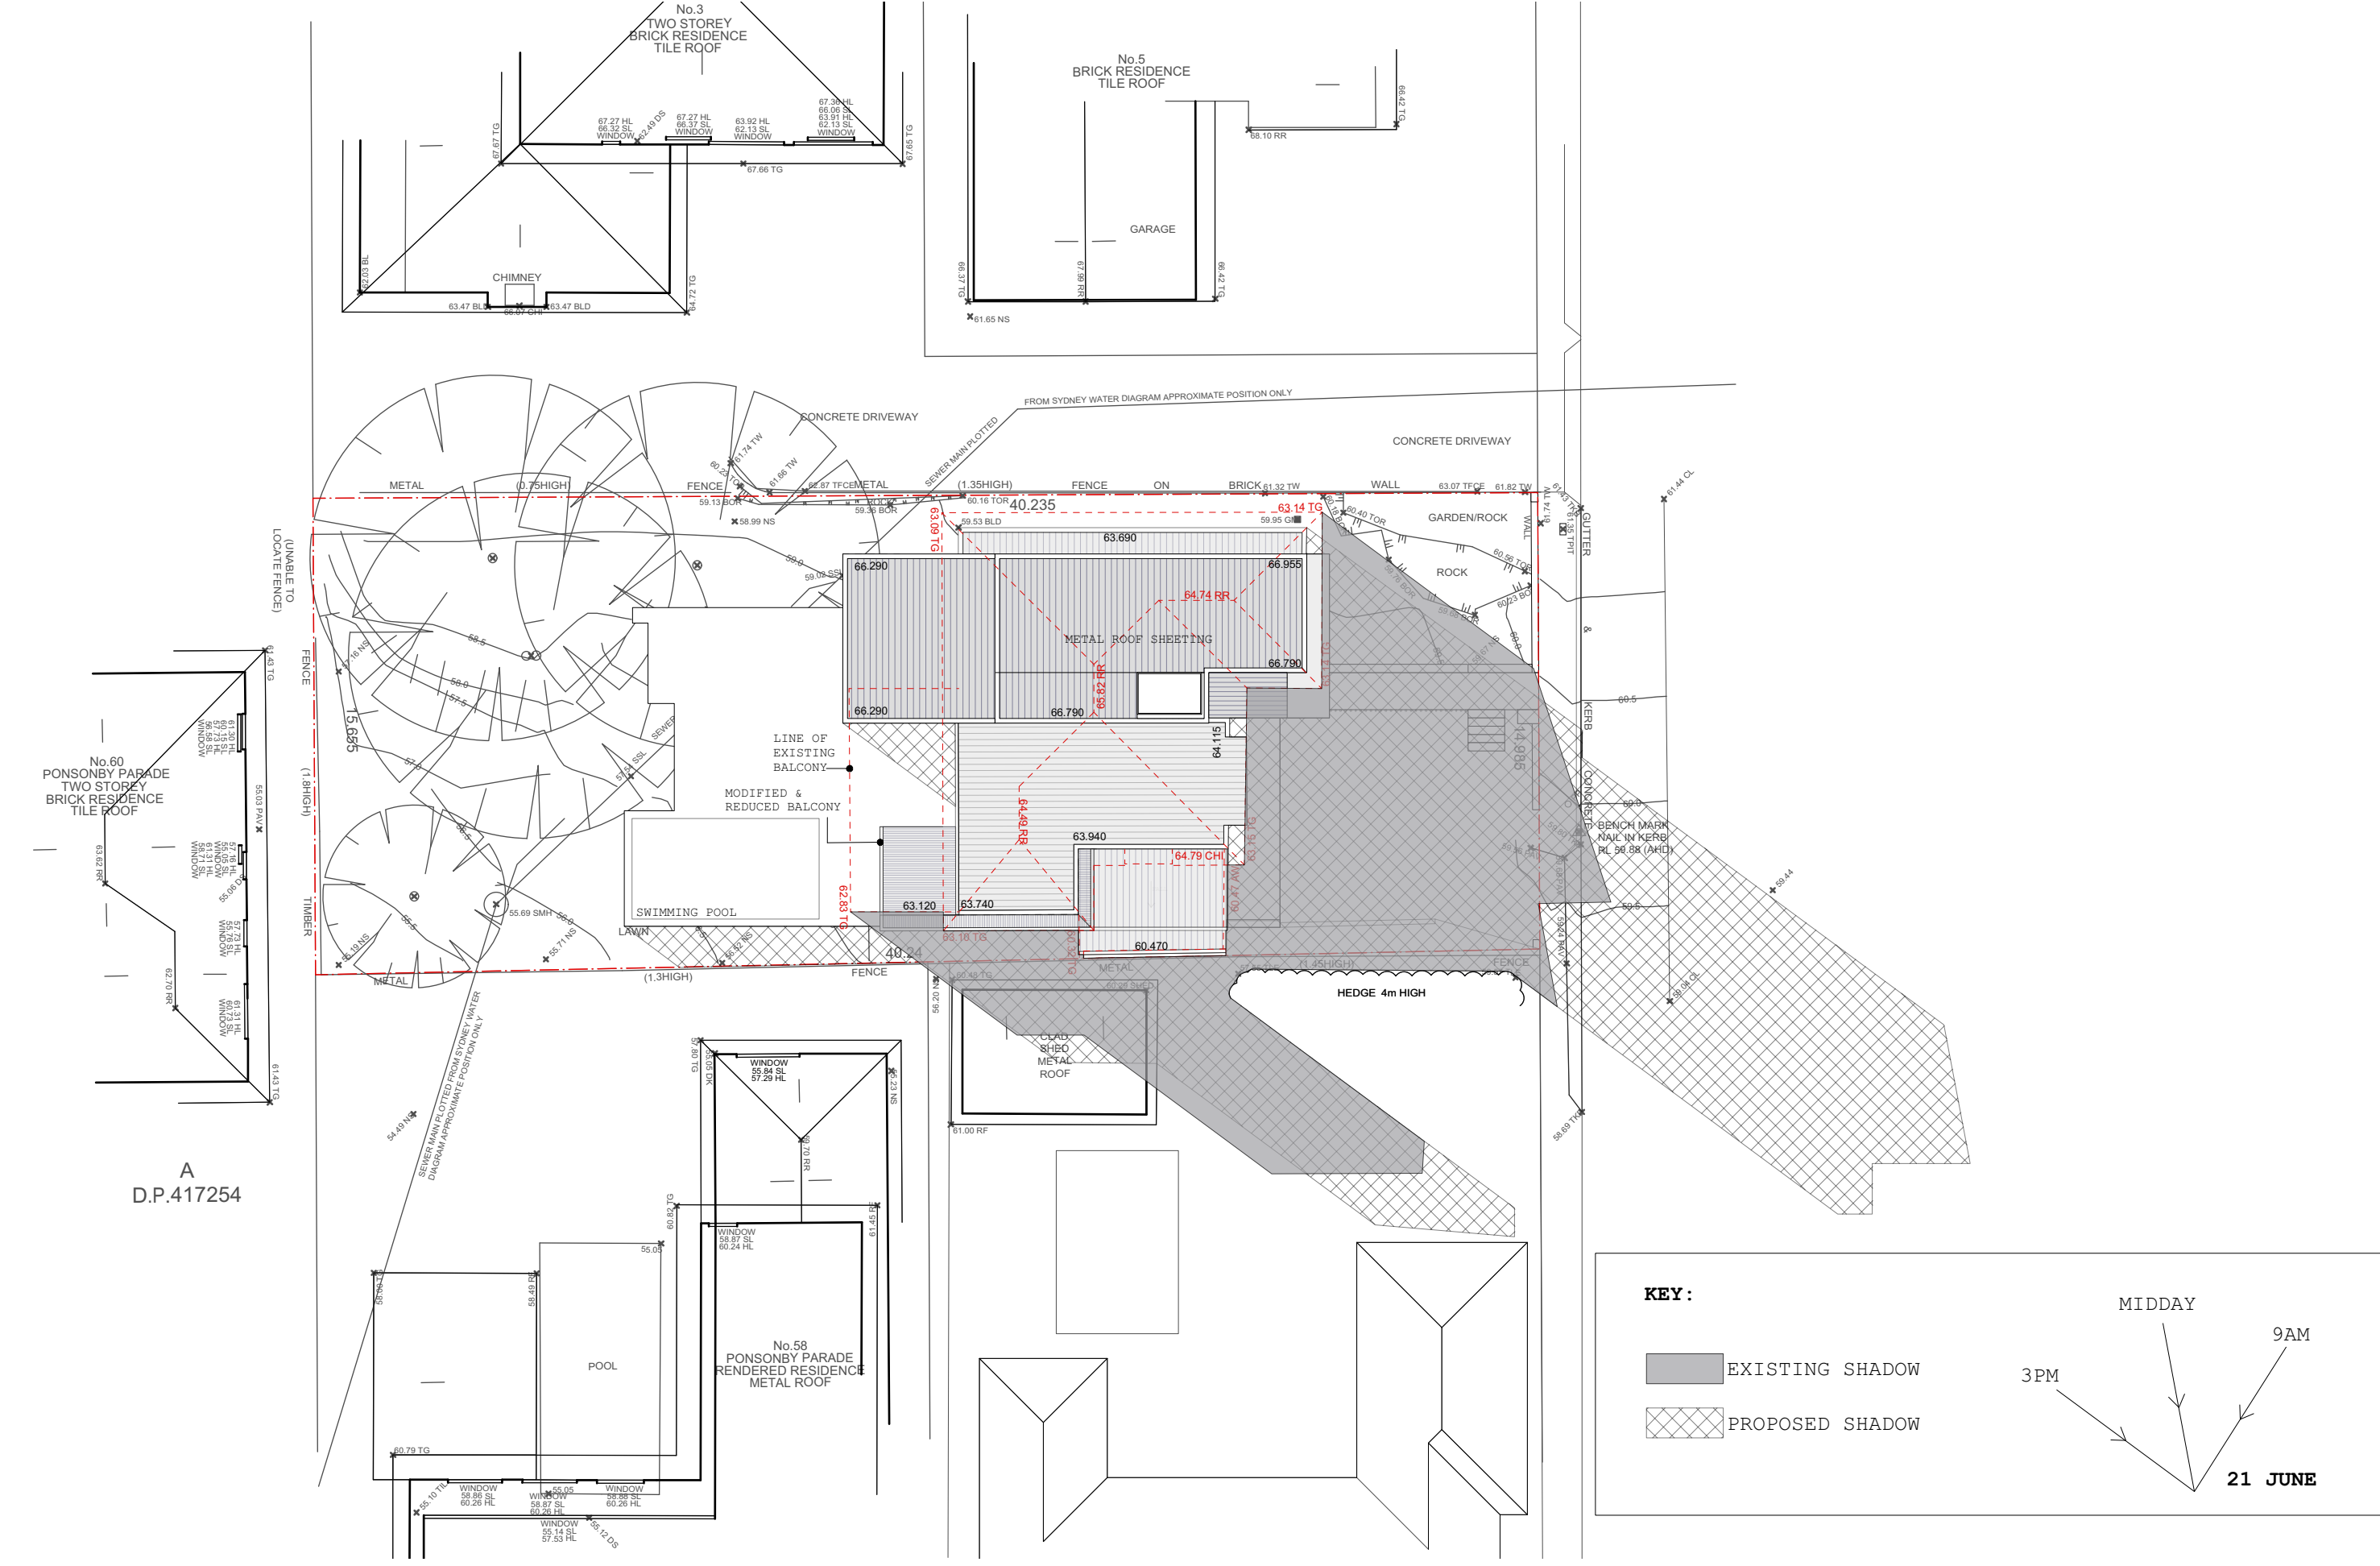

01 SHADOW AT 3PM 21 JUNE 1:200



Contact Us		Office Use Only																			
The General Manager, 725 Pittwater Road, Dee Why NSW 2099 or Customer Service Centre, Northern Beaches Council DX9118 Dee Why		<table border="1"> <tr> <td></td><td></td><td></td><td></td><td></td><td></td><td></td><td></td><td></td><td></td><td></td><td></td><td></td><td></td><td></td><td></td><td></td><td></td> </tr> </table>																			
Email	council@warringah.nsw.gov.au																				
Fax	9942 2606																				
If you need help lodging your application call Customer Service on (02) 9942 2111 or come in and talk to us at the Civic Centre, Dee Why.																					

Part 1: Declaration

1. DECLARATION	
I hereby certify that the shadow diagrams submitted with the proposal at	
Address	1 Aden Street, Seaforth NSW 2092
For the erection of Description of development	Alterations and additions to the existing detached dwelling including new swimming pool.
- In accordance with the survey (prepared by a registered surveyor) which is required to be submitted with the application - Drawn to true north - Indicate shadow cast by the proposal at 9am, noon, 3pm, 21 June - To indicate the shadow cast by existing buildings and structures on the site and in the surrounding area	

Part 2: Certification

2. CERTIFIER			
Title	☐ Mr ☐ Mrs ☐ Ms ☒ Other		
Full family name (no initials) (or Company)	Cargo Design		
Full given names (no initials) (or A.C.N)	29 518 992 319		
Phone	0438 438 289	Alternate	
Mobile	0438 438 289	Fax	
Qualification (i.e. Architect, Planner, Computer Technician, Surveyor)	Architect		

Part 3: Signature

3. APPLICANT(S) SIGNATURE	
Signature	
Date	01. 11. 2018