

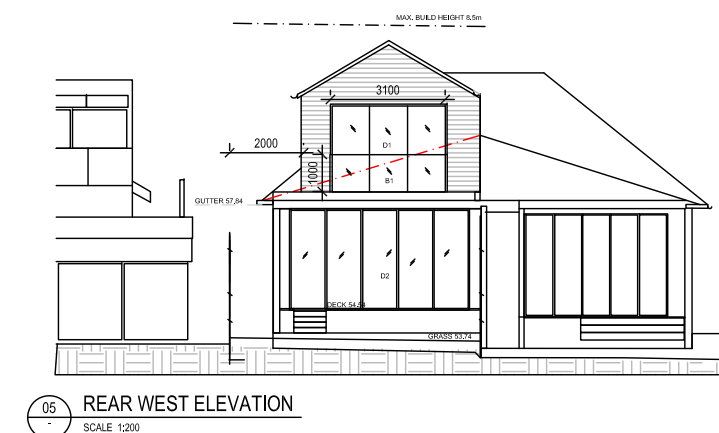
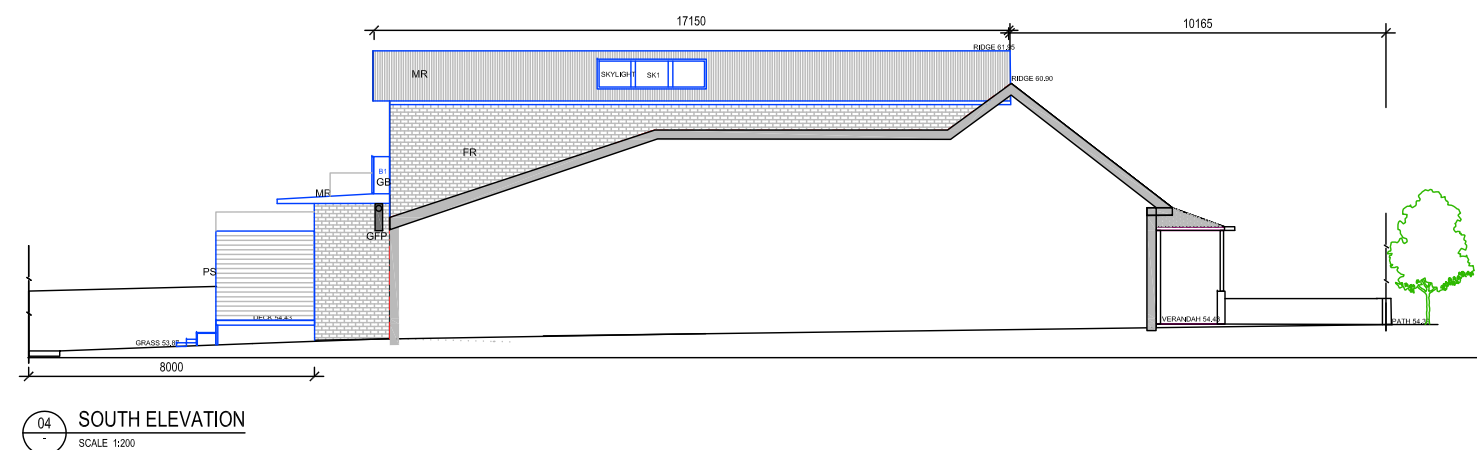
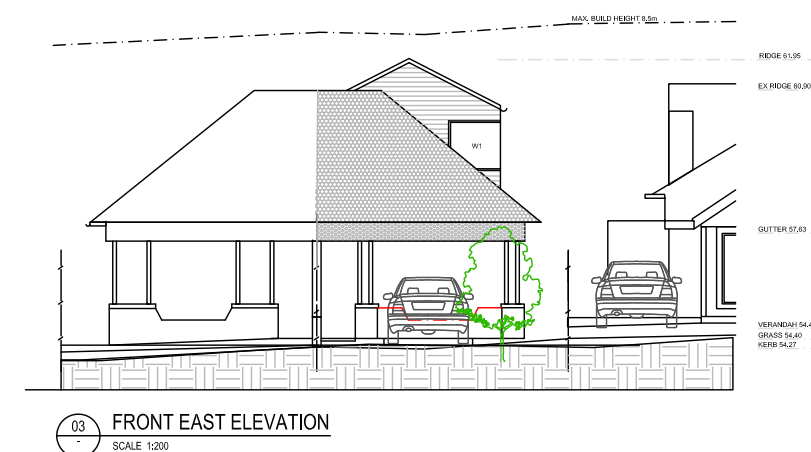
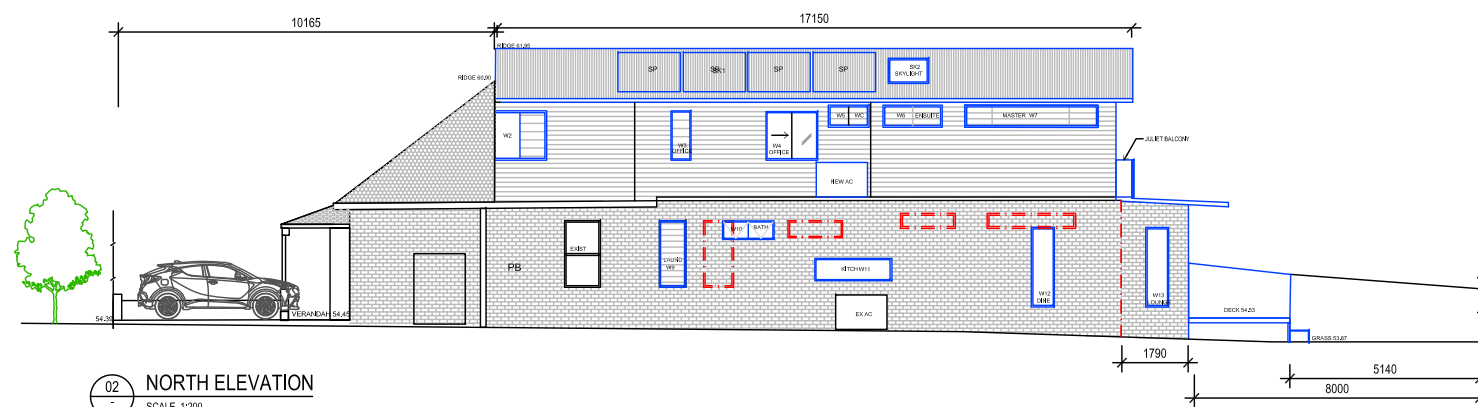


rev	date	amendment	by	co-ord
1	10.02.22	DA		LR

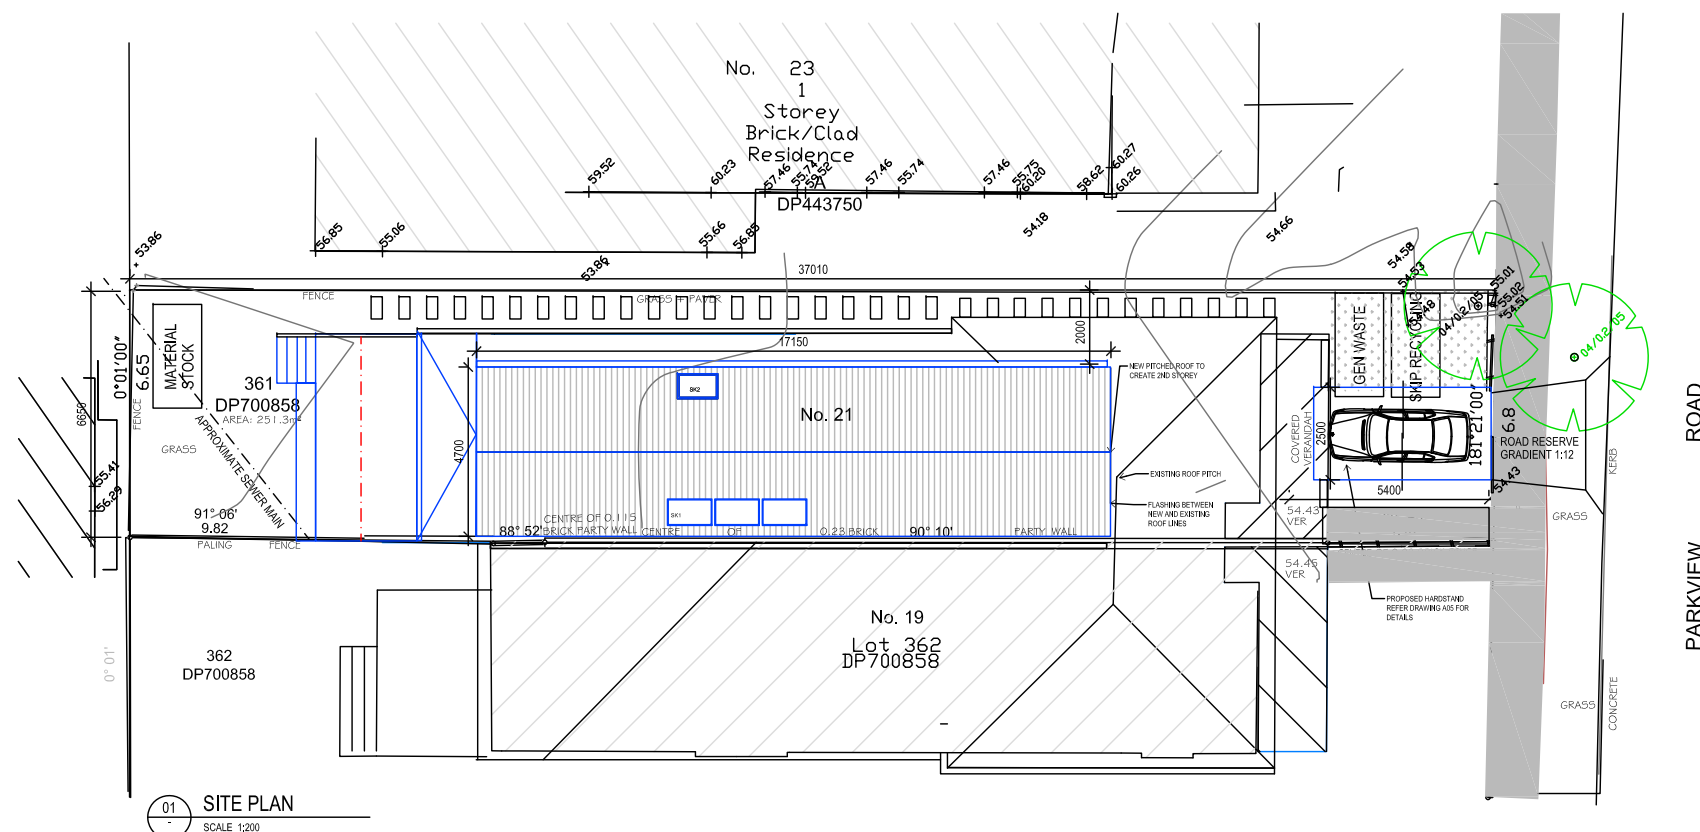

All dimensions are in millimetres. Verify all dimensions on site prior to commencement of any work. Do not scale off drawing.
Copyright remains the property of this office.

Robinson Jolly shall not be liable for any use by the Client or its appointee of any of the documents for any purpose other than that for which the same were prepared by or on behalf of Laura Robinson.

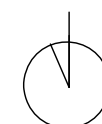

TRUE NTH

PROJECT
21 Parkview Road
Fairlight NSW 2094
Client: Anthony + Kathleen Moss



DRAWING

NOTIFICATION DRAWING

DATE	DRAWN	PROJECT CO-ORDINATOR	PROJECT NUMBER	DRAWING NUMBER	REVISION
FEB 2022	LR	LR	RJD2021.10	A-15	1

SCALE
1:200 (A3)