
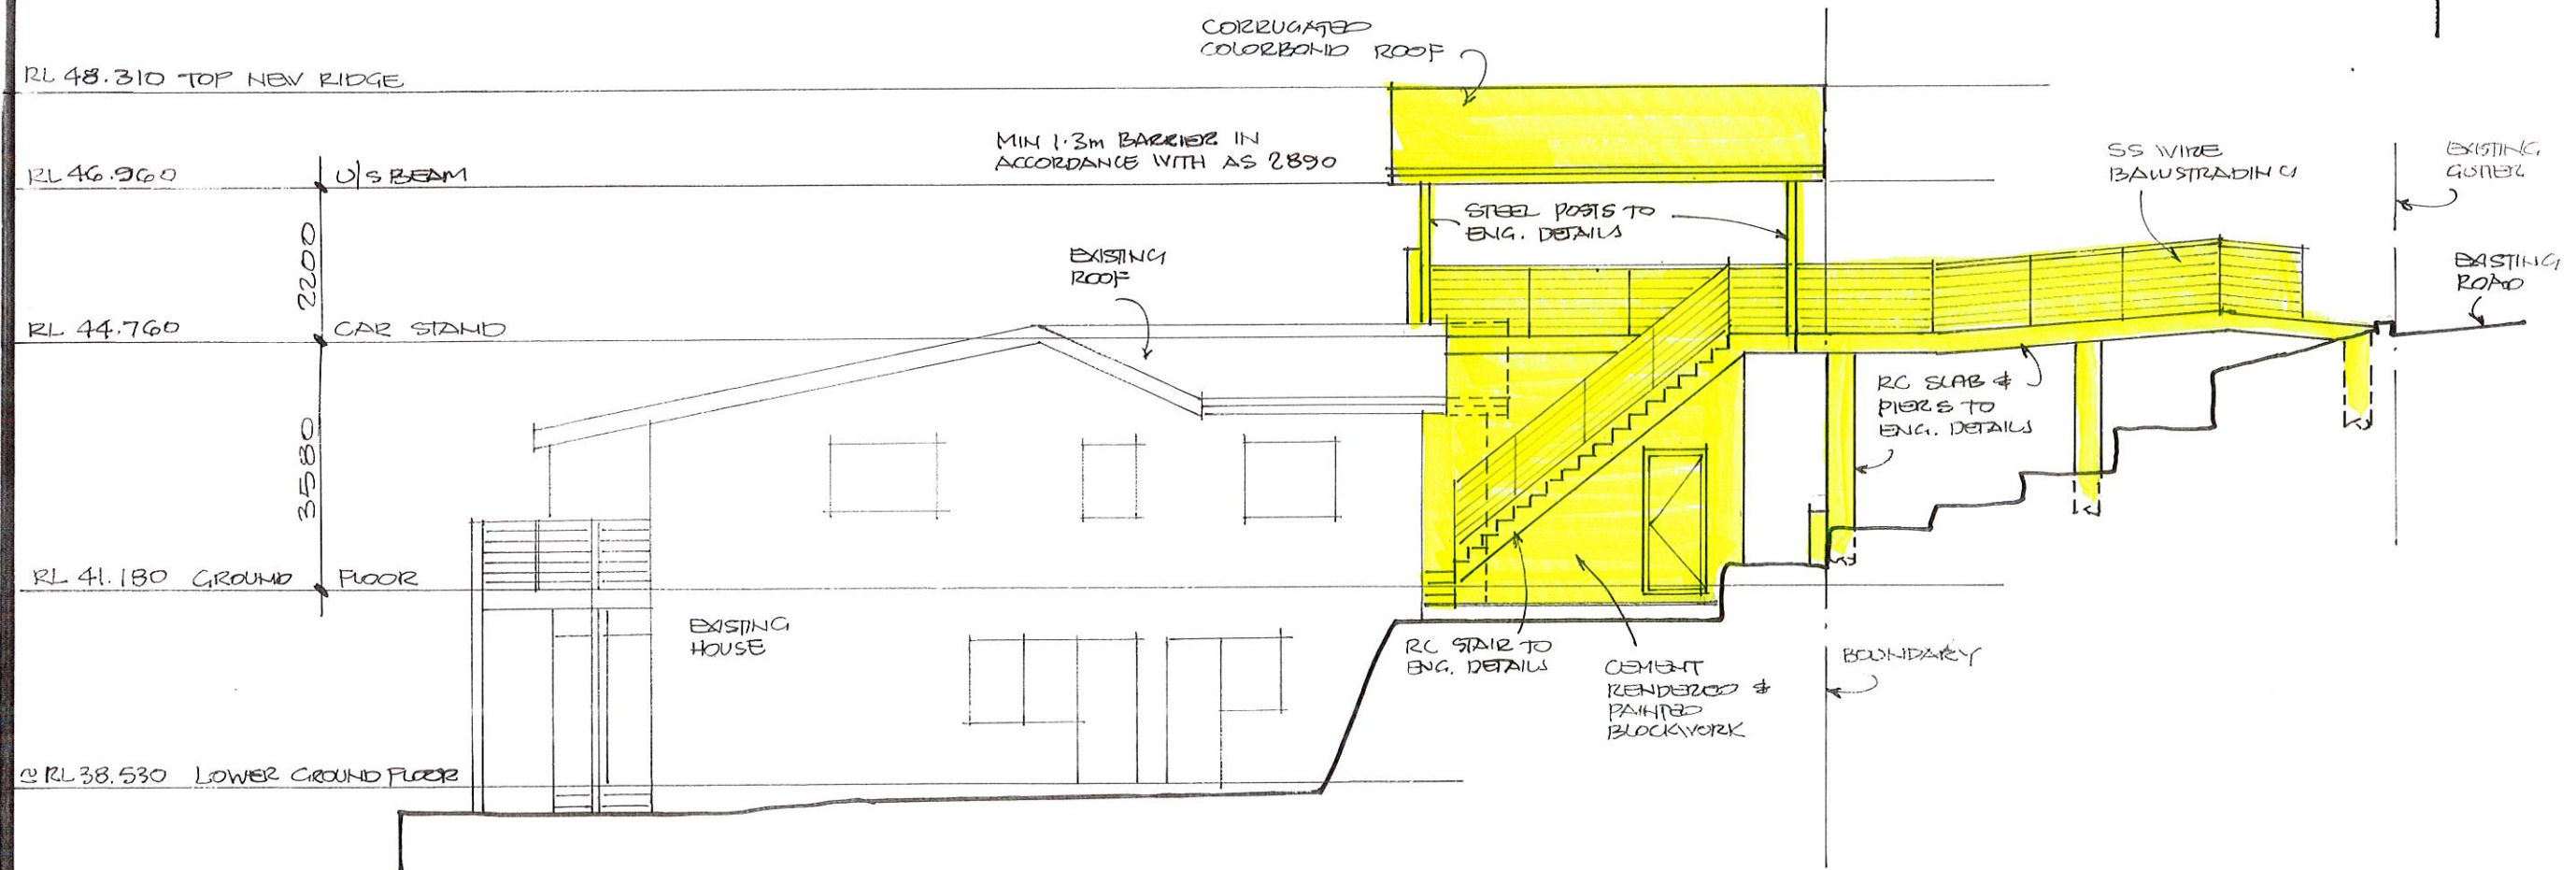


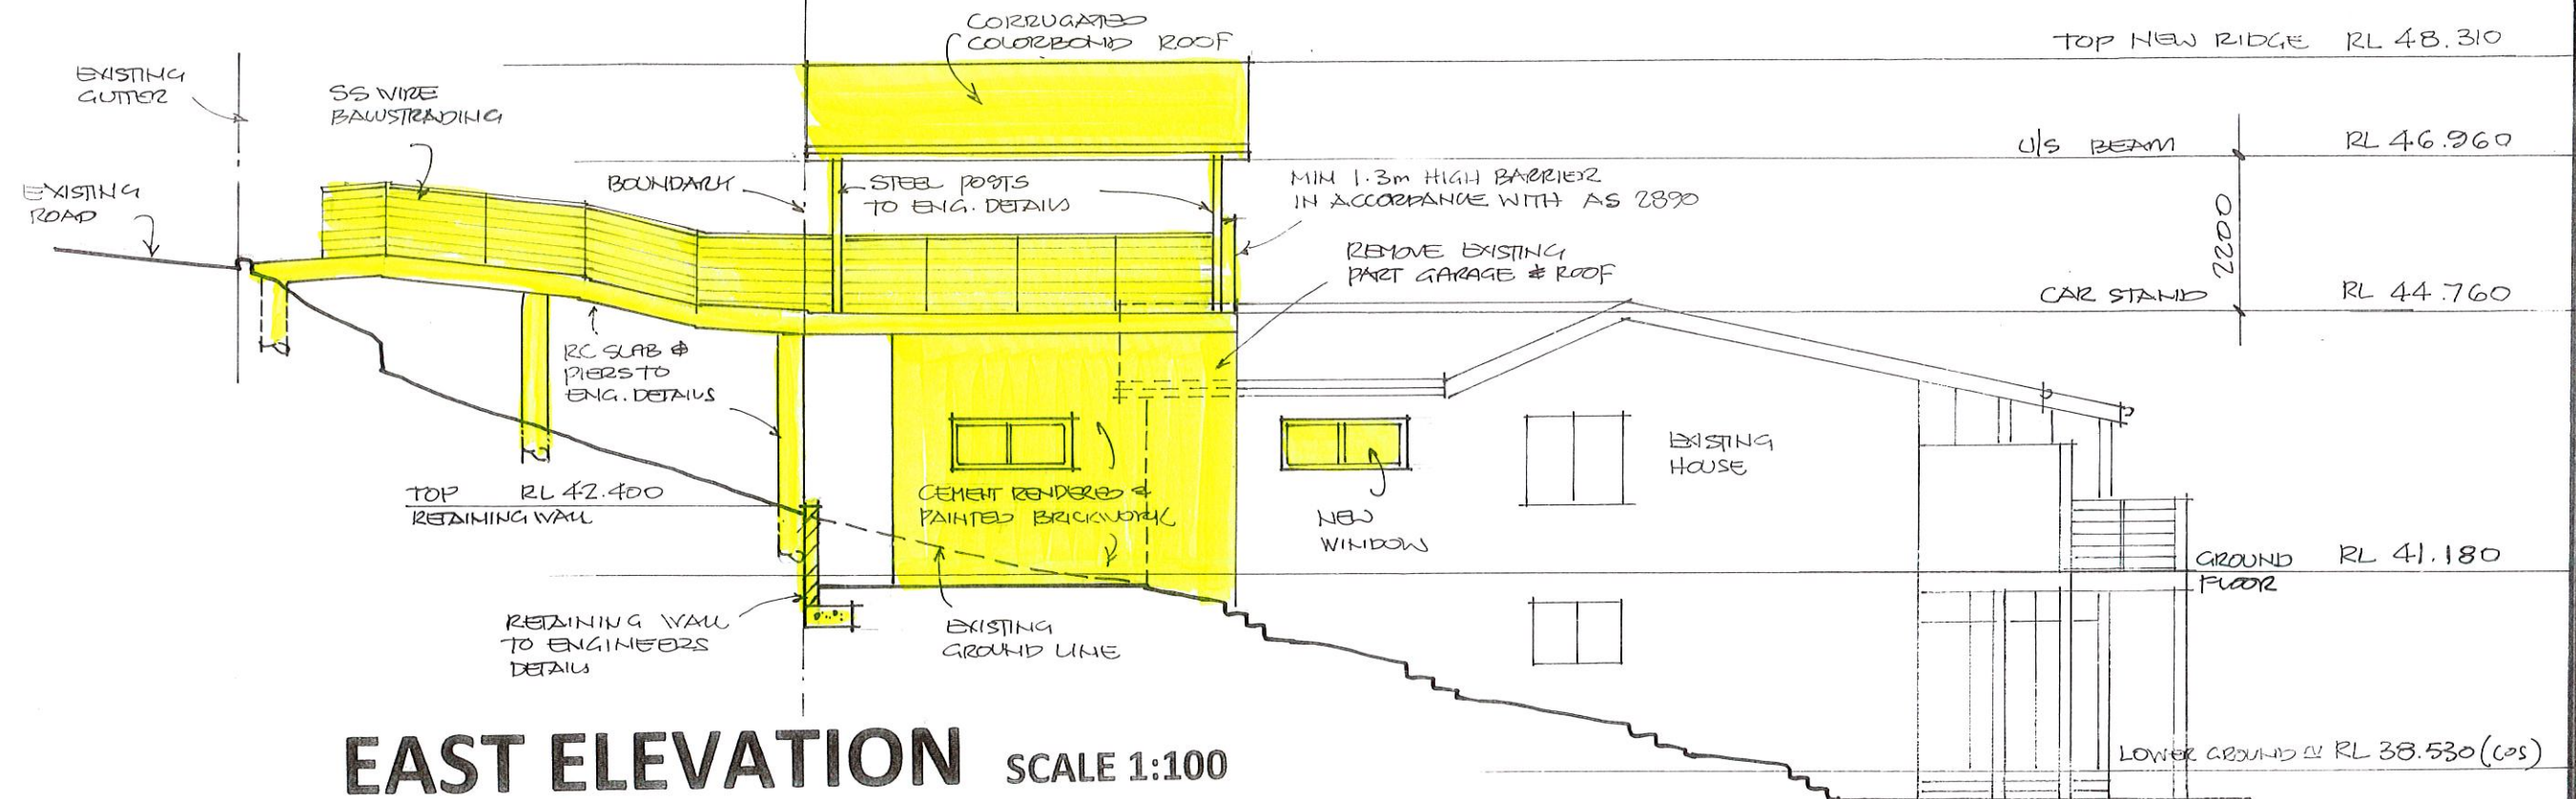

SHEET SIZE A3

Drawing No. 01616-05 Date: April 2016

101 Bungan head Road Newport Lot 25 DP 10423