


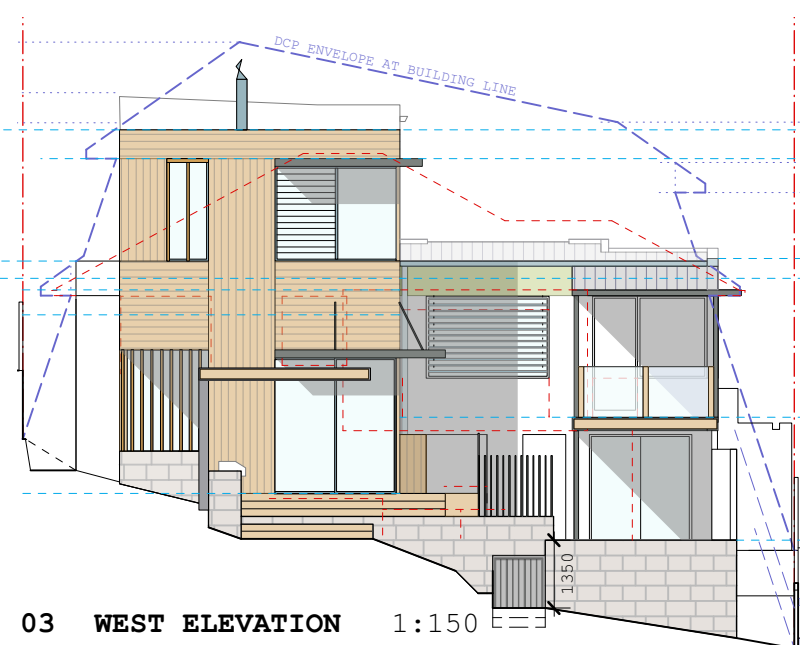
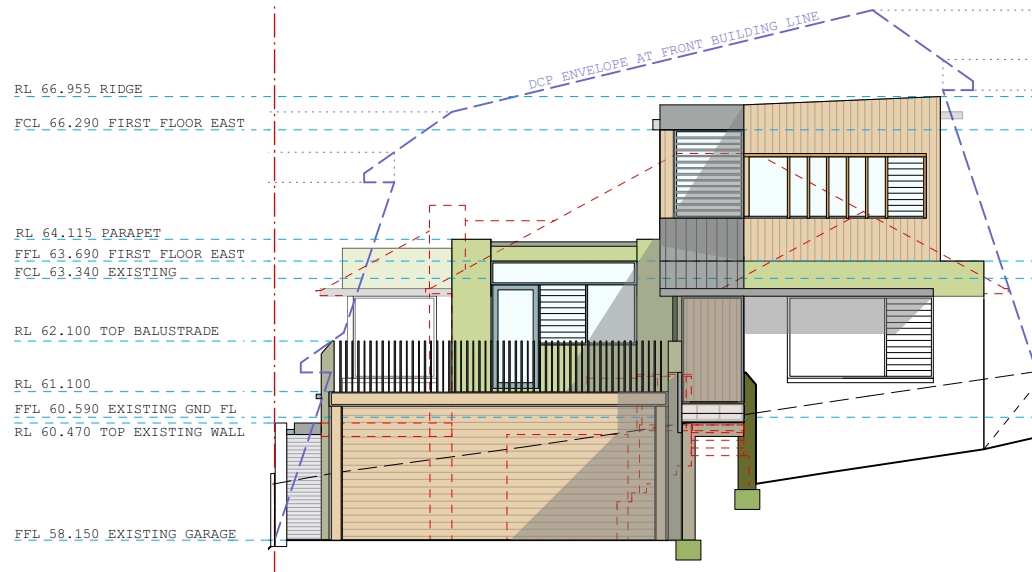


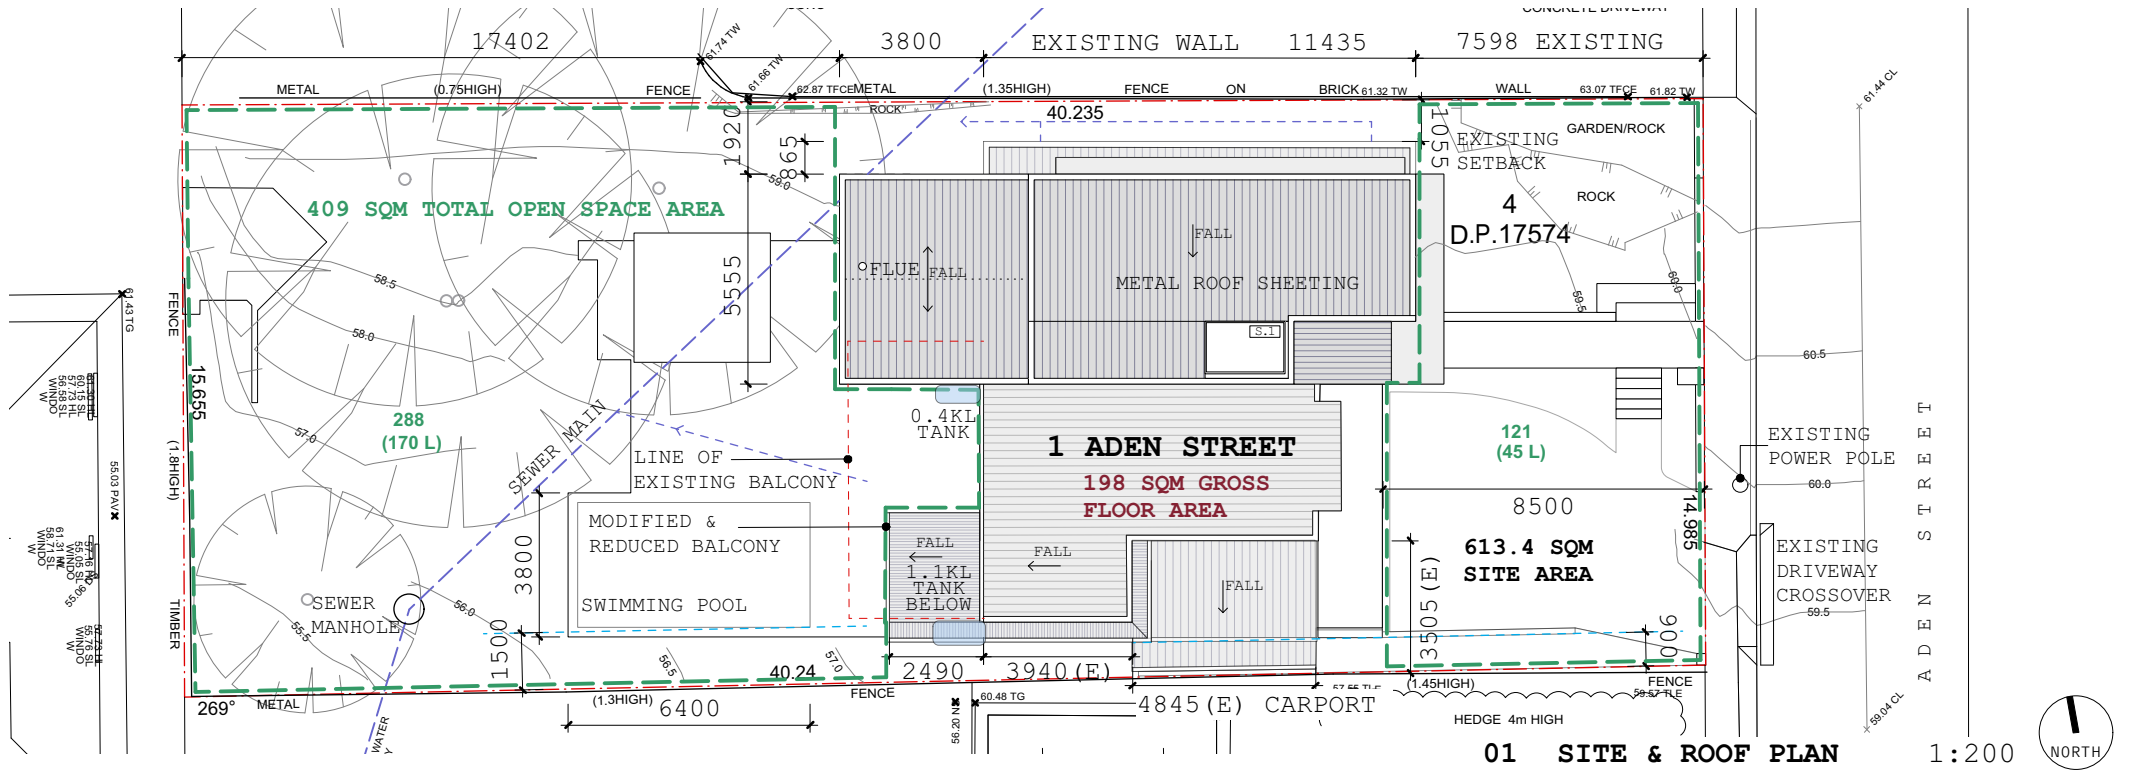

**NOTIFICATION PLAN**

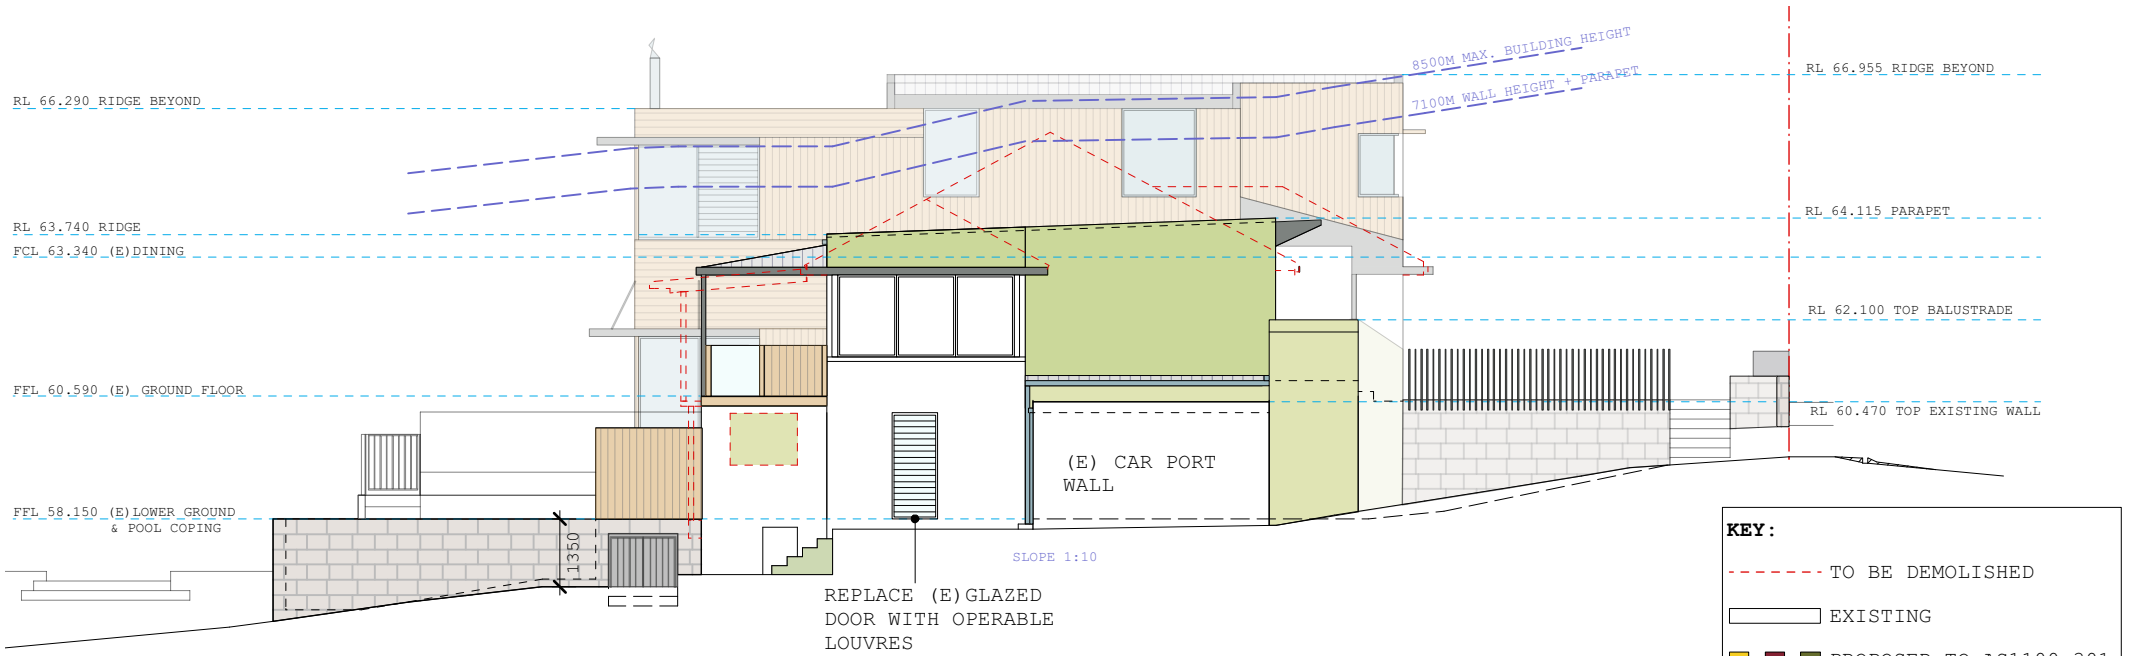

01 SOUTH ELEVATION 1:150

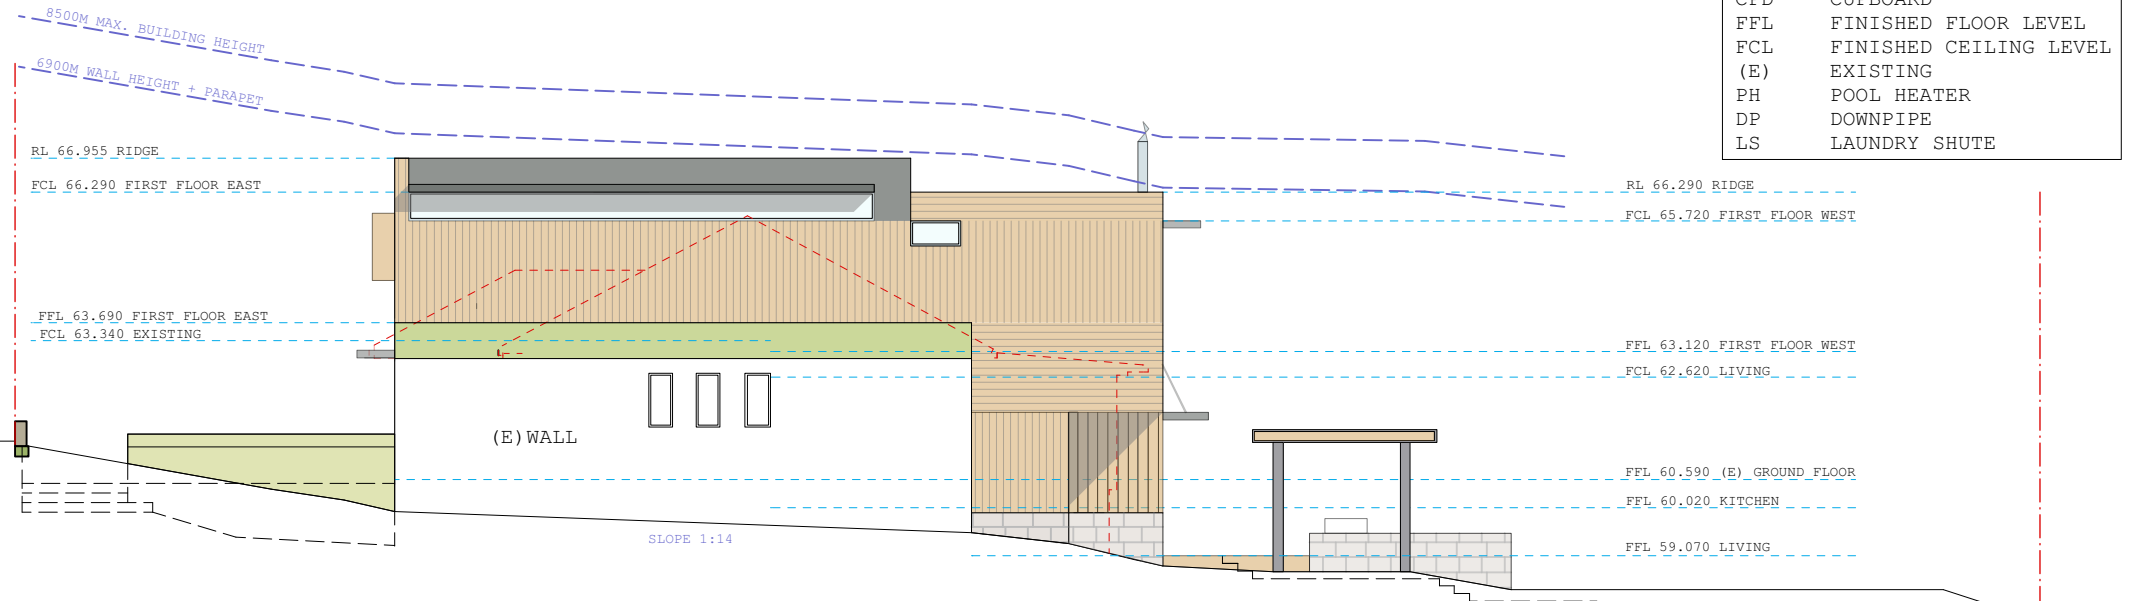

02 NORTH ELEVATION 1:150

NOTIFICATION PLAN