


NOTE:
BOUNDARIES SHOWN HAVE
BEEN FIXED BY SURVEY
AND REPRESENT A TRUE
RELATIONSHIP TO EXISTING
BUILDINGS AND STRUCTURES

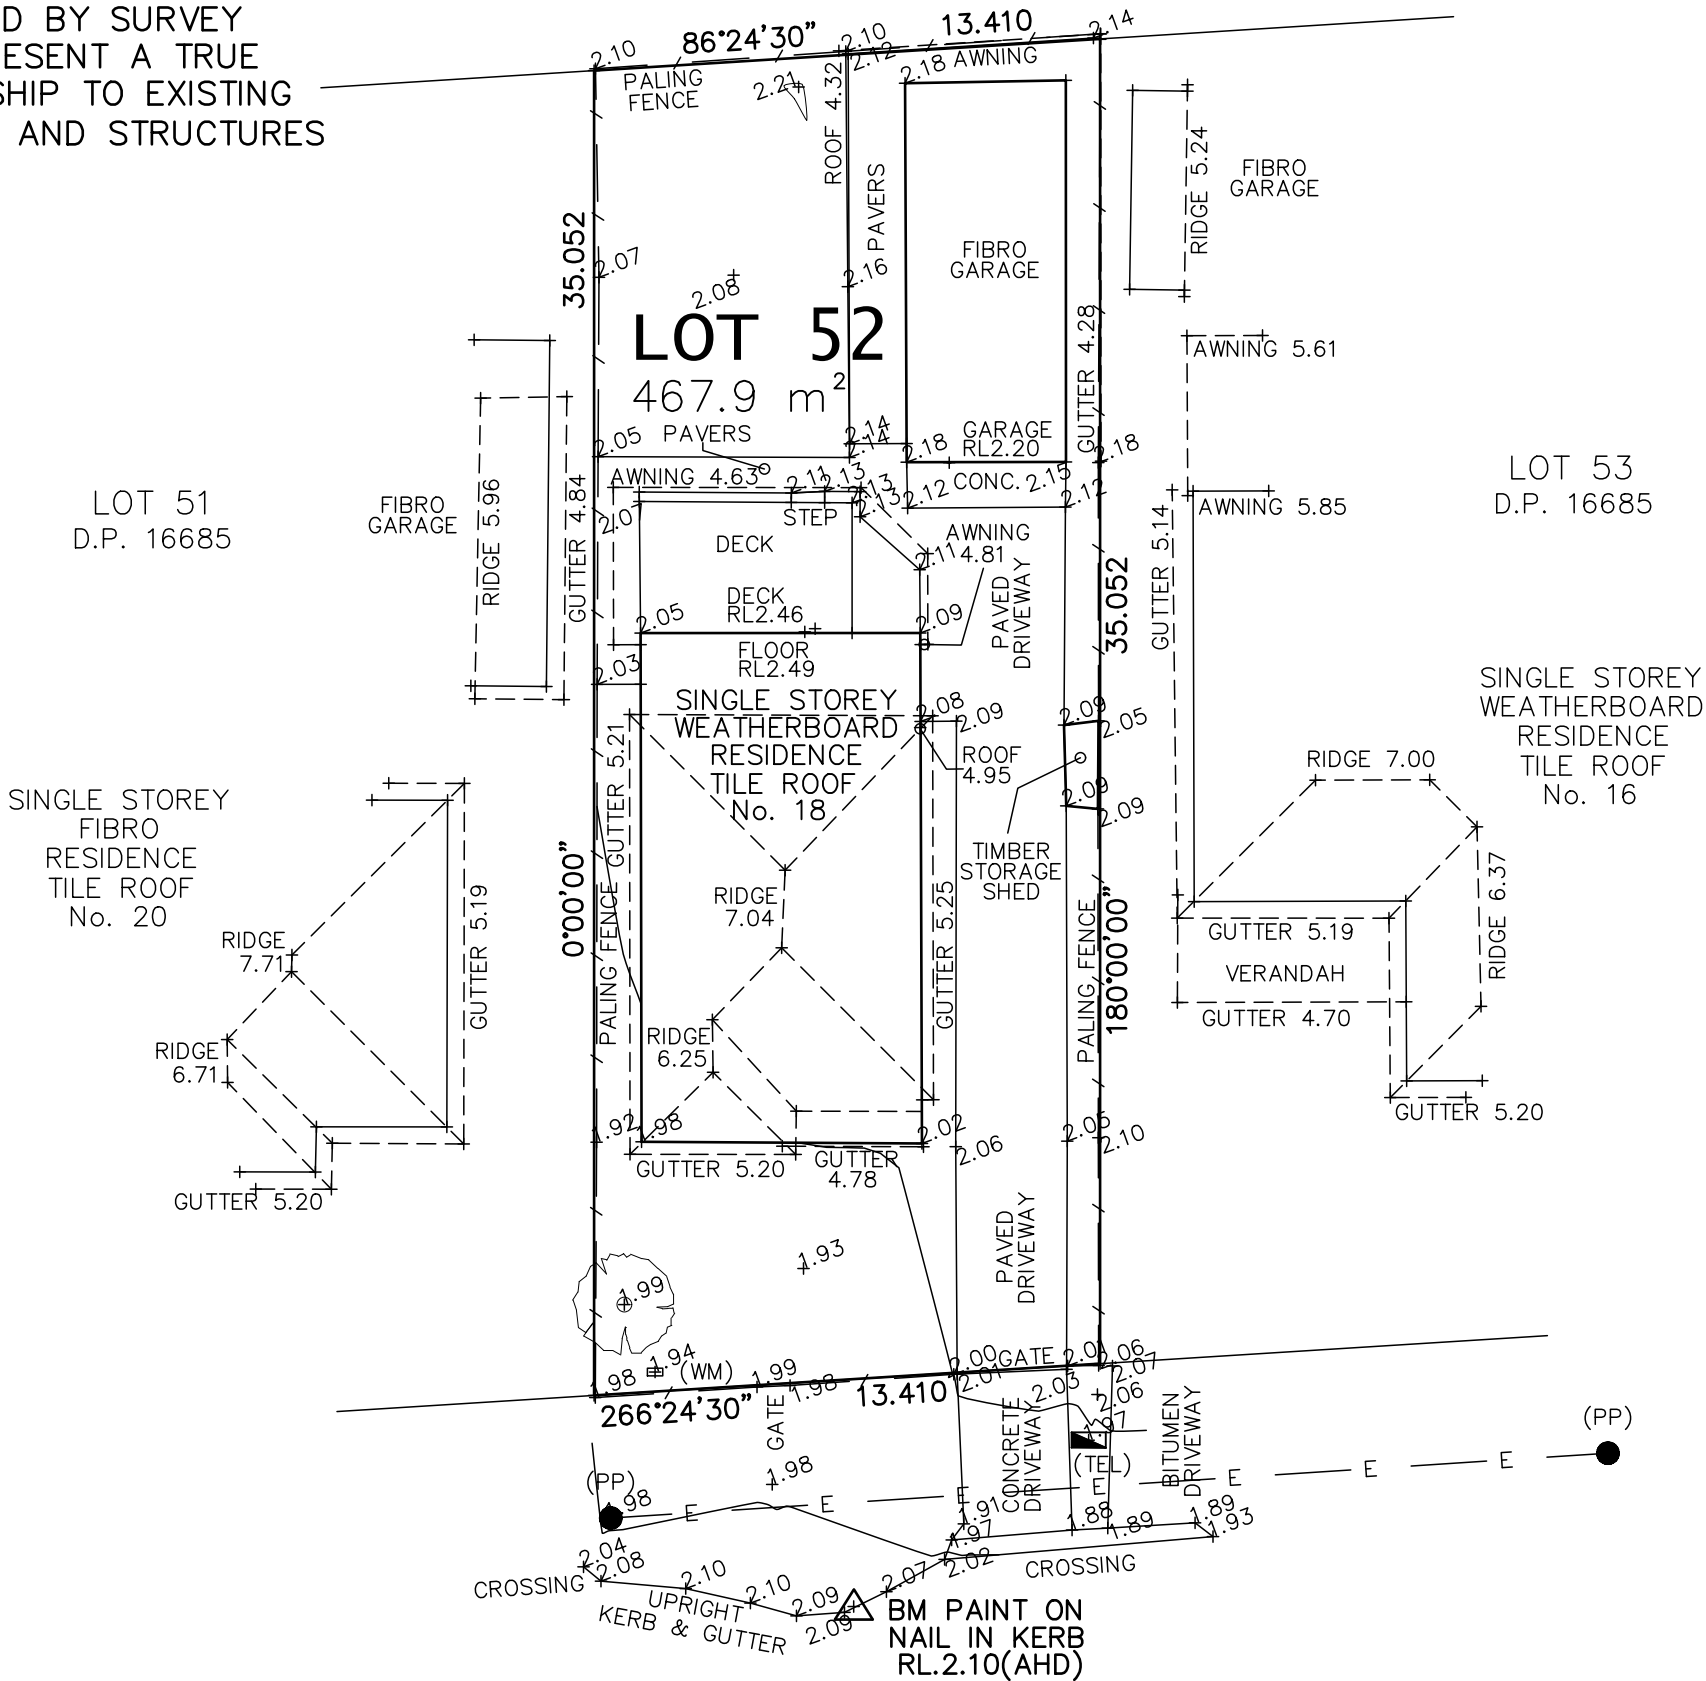

IDENTIFICATION SURVEY



RENNIE GOLLEDGE PTY. LTD.
SURVEYORS & PLANNERS



P.O. BOX 132 PH (02) 49334977
36 St ANDREWS ST FAX (02) 49338579
MAITLAND NSW 2320
ABN: 55 002 622 317 mail@renniegolledge.com.au

LOT 52 DP 16685
Street 18 GRENFELL AVENUE
Suburb NORTH NARRABEEN


**BRONWYN
YEATMAN**

ORDER No

REF: 387.20



IDENTIFICATION DATE 02/12/2020

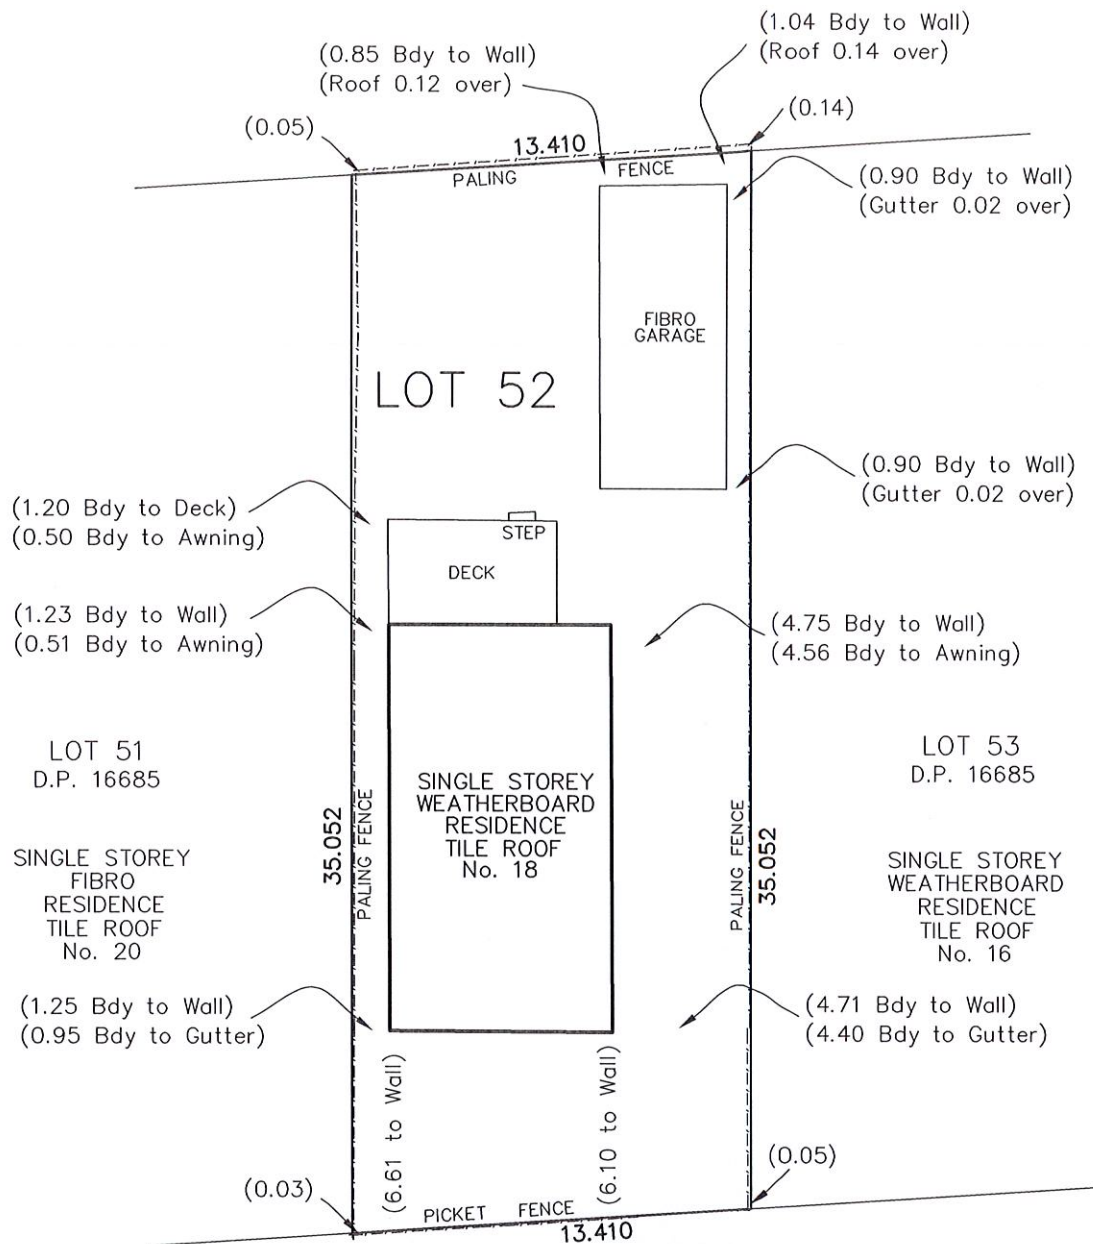

GRENFELL AVENUE

DRAWING NOT TO SCALE

REGISTERED SURVEYOR

RENNIE GOLLEDGE PTY. LTD.
SURVEYORS & PLANNERS



P.O. BOX 132
36 ST ANDREWS ST
MAITLAND NSW 2320
ABN: 55 002 622 317
PH (02) 49334977
FAX (02) 49338579
mail@renniedgedge.com.au

LOT 52 DP 16685

Street 18 GRENFELL AVENUE
Suburb NORTH NARRABEEN

ORDER No .

REF: 387.20

BRONWYN YEATMAN