


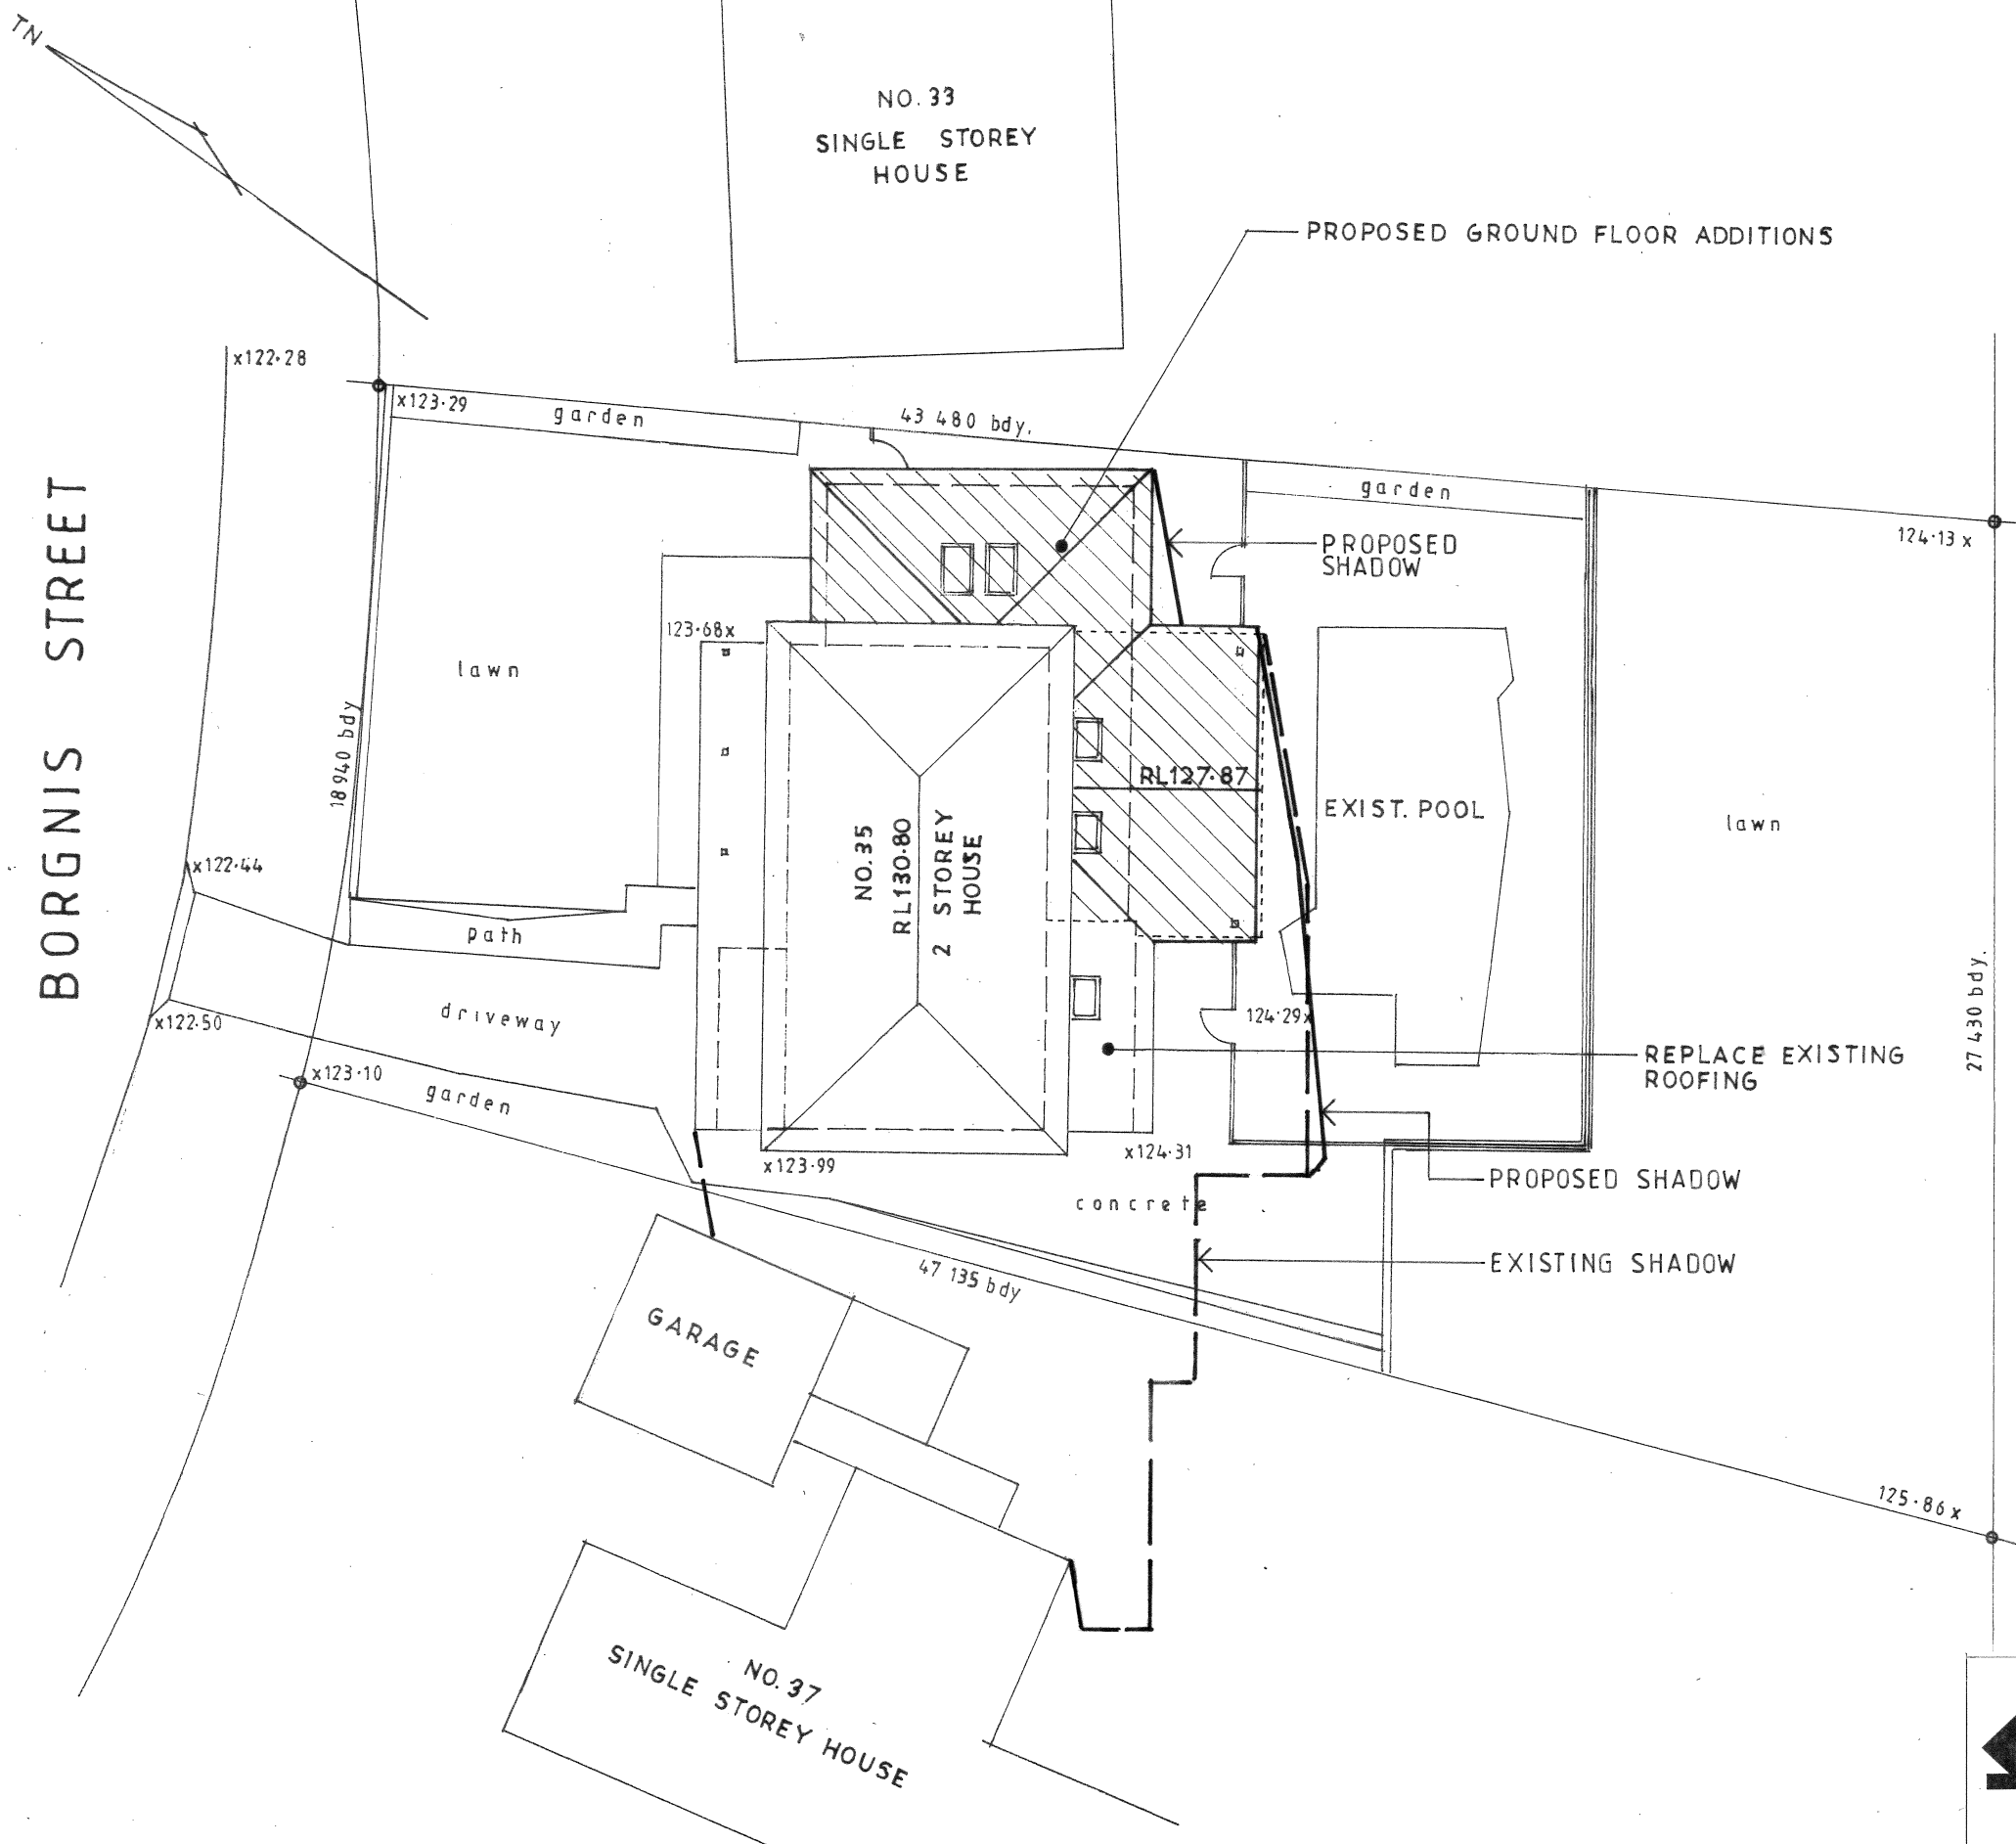

9AM WINTER SHADOW PLAN



John Wright

NETWORK DESIGN

a.b.n.52 057 985 118

37 McKillop Road Beacon Hill 2100
M. 0417 459 596

alwayswright@optusnet.com.au

ALTERATIONS AND ADDITIONS

35 BORGNIS STREET
DAVIDSON LOT21 DP247495

CLIENT

TRISHA HANDLEY AND JASON CHATMAN

9AM WINTER SHADOW PLAN

DATE
SEPTEMBER 2020


DRAWN
J.WRIGHT

DRG. NO.
09-20-BOR

SCALE
1:200

ISSUE:
DA

SHEET NO.
8

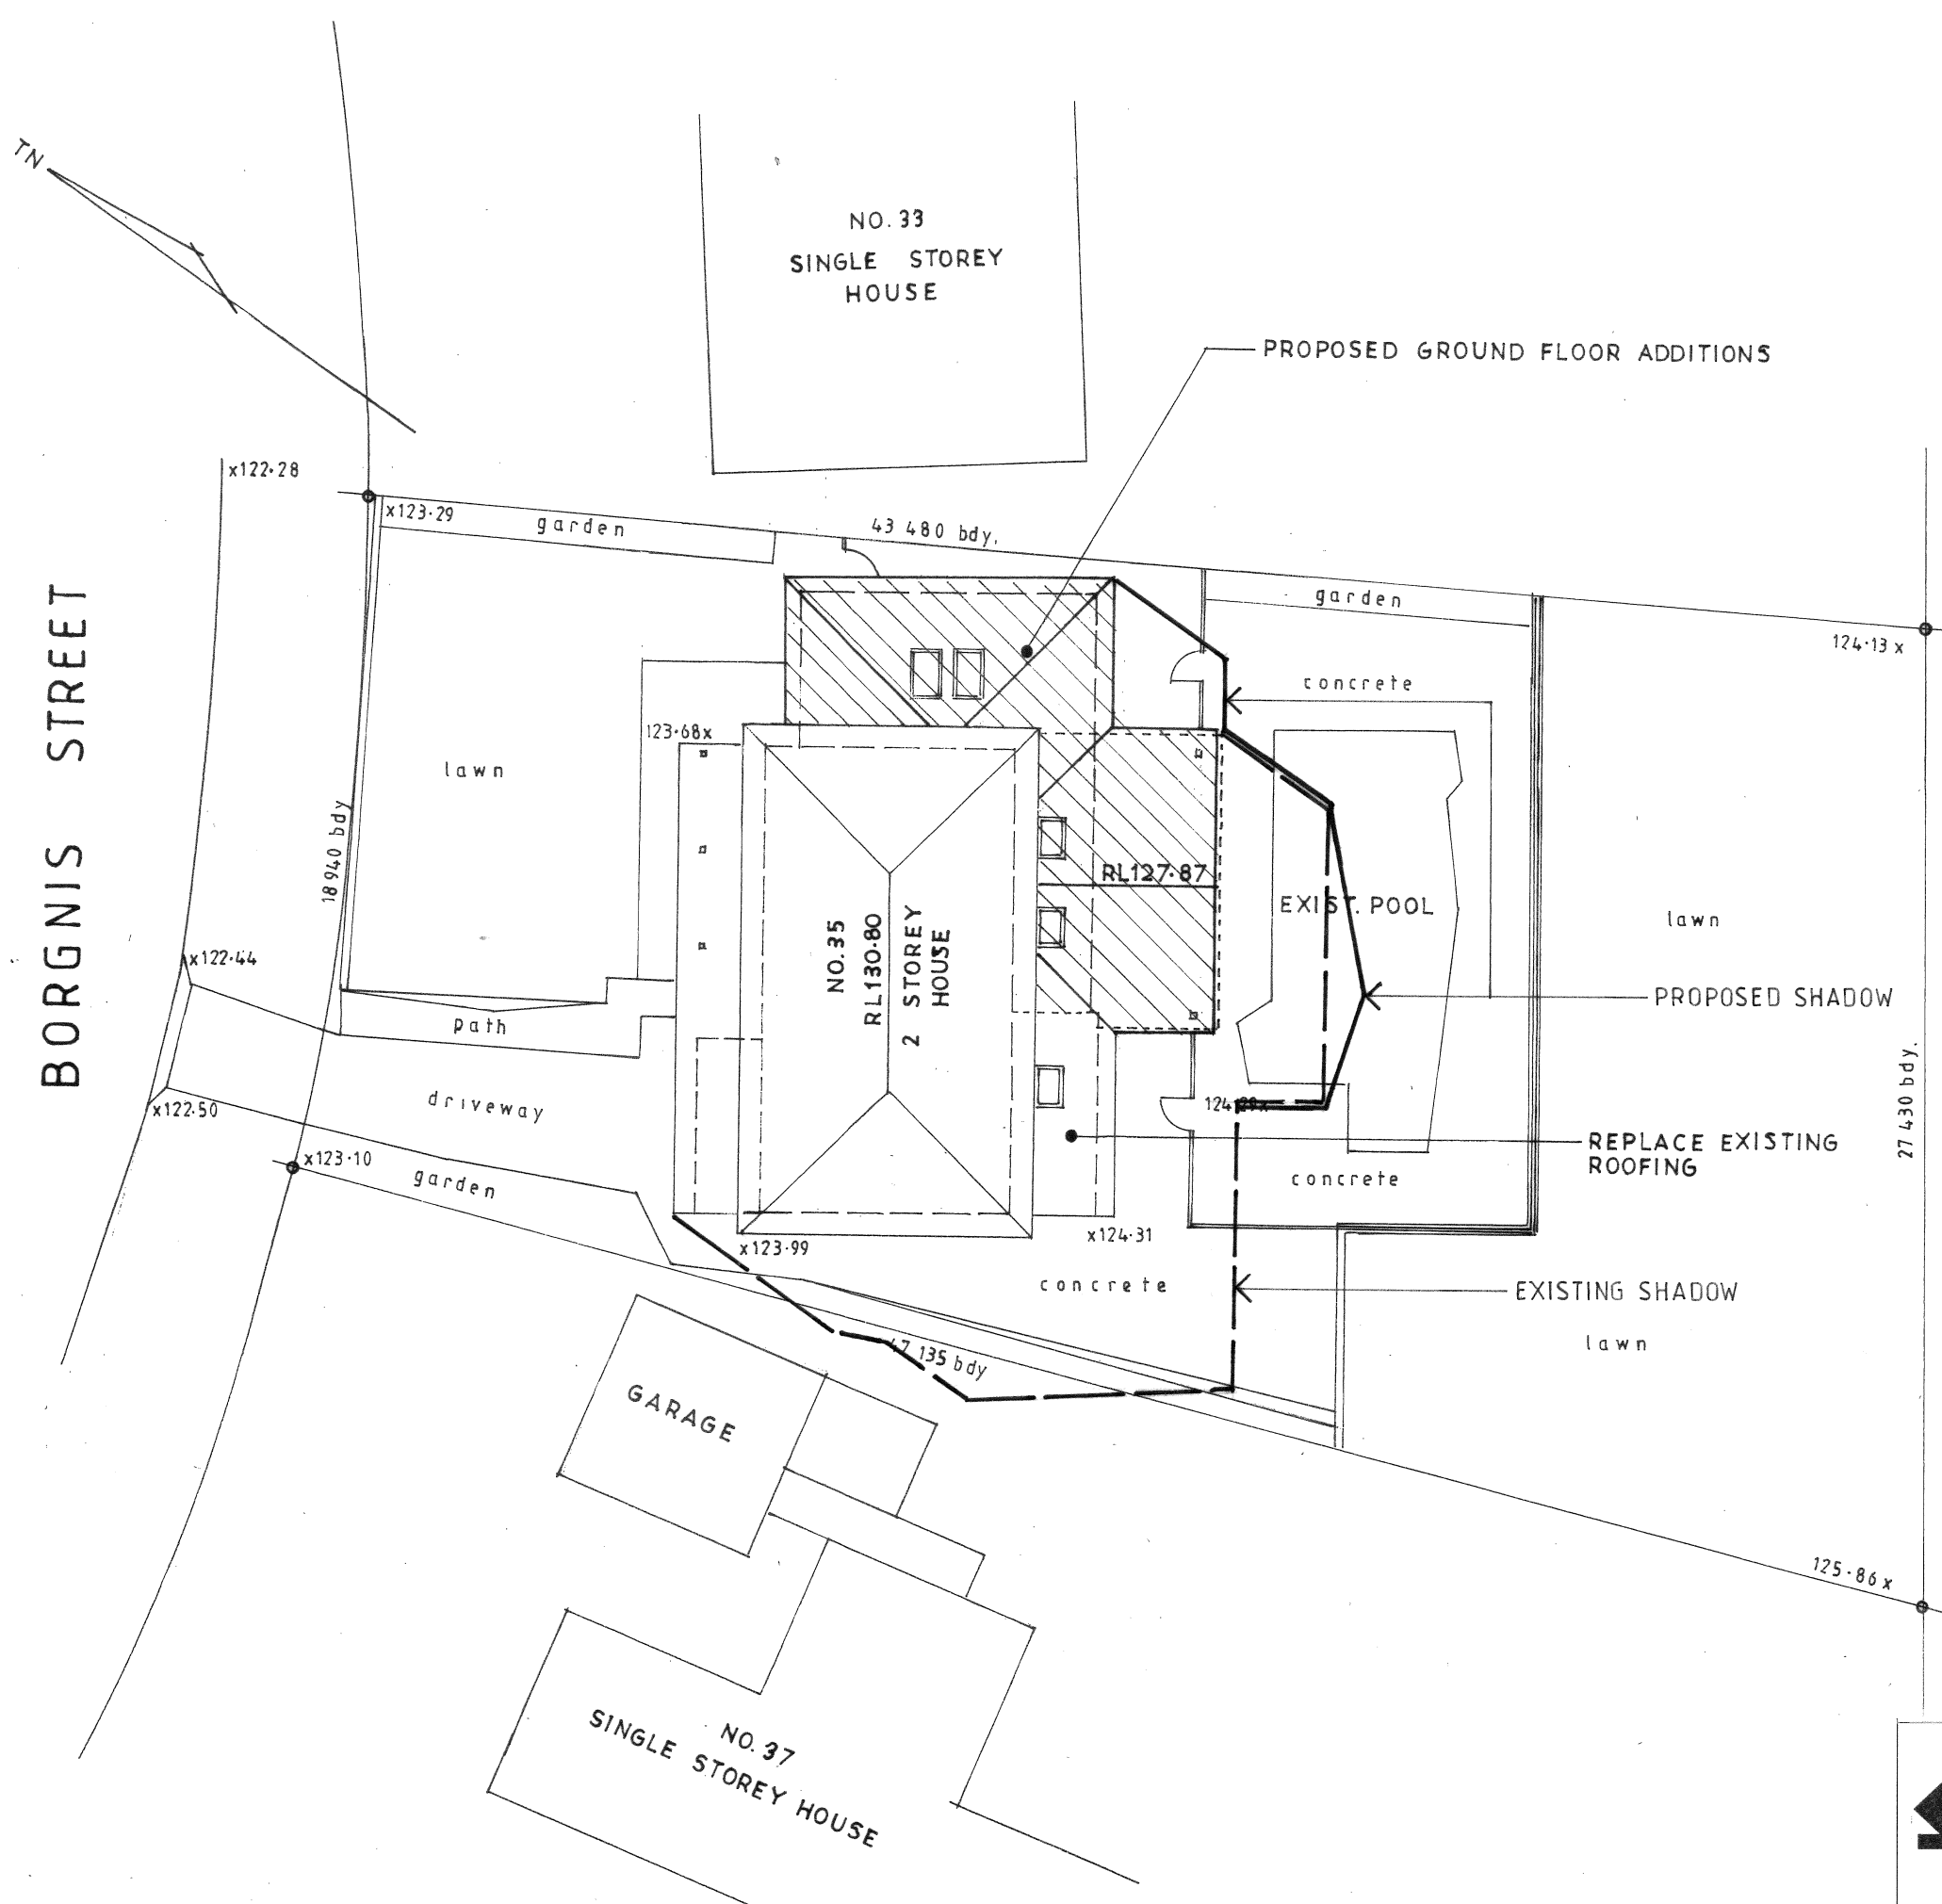

NOON WINTER SHADOW PLAN



John Wright

NETWORK DESIGN

a.b.n.52 057 985 118

37 McKillop Road Beacon Hill 2100

M. 0417 459 596

alwayswright@optusnet.com.au

ALTERATIONS AND ADDITIONS

35 BORGNIS STREET

DAVIDSON LOT21 DP247495

CLIENT

TRISHA HANDLEY AND JASON CHATMAN

NOON WINTER SHADOW PLAN

DATE
SEPTEMBER 2020


DRAWN
J.WRIGHT

DRG. NO.
09-20-BOR

SCALE
1:200

ISSUE:
DA

SHEET NO.
9

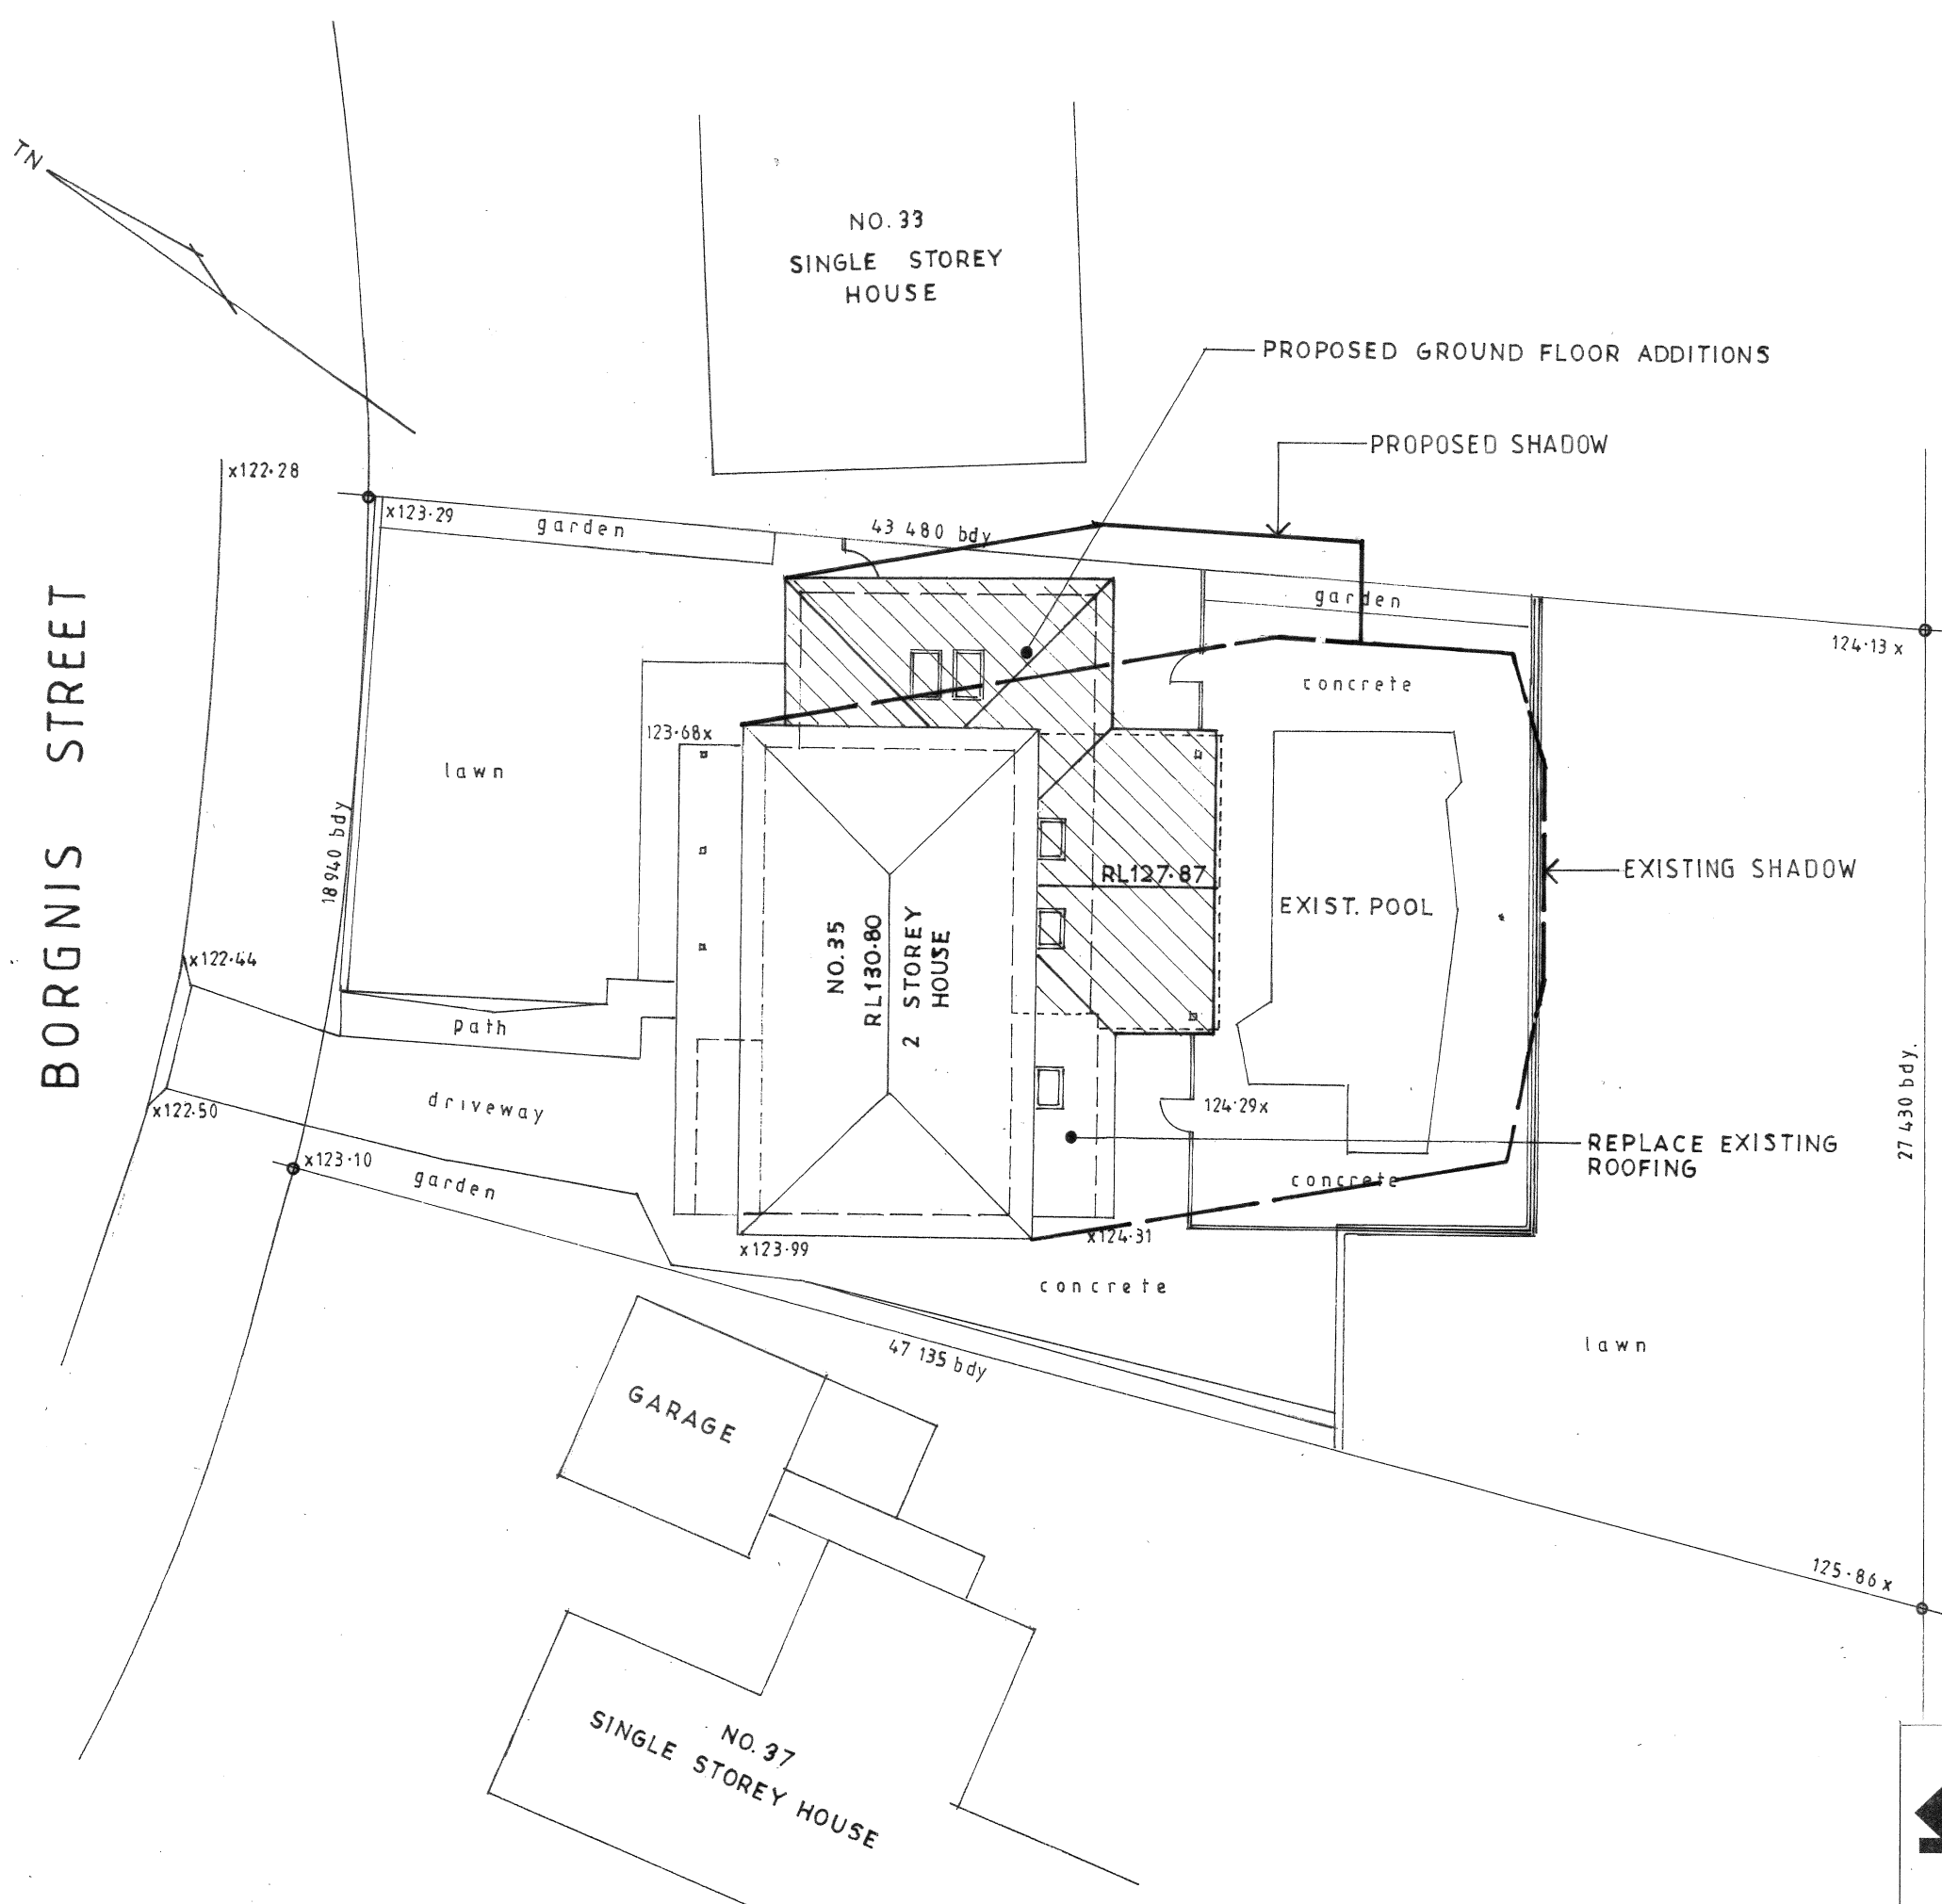

3PM WINTER SHADOW PLAN



John Wright

NETWORK DESIGN

a.b.n.52 057 985 118

37 McKillop Road Beacon Hill 2100

M. 0417 459 596

alwayswright@optusnet.com.au

ALTERATIONS AND ADDITIONS

35 BORGNIS STREET

DAVIDSON LOT21 DP247495

CLIENT

TRISHA HANDLEY AND JASON CHATMAN

3PM WINTER SHADOW PLAN

DATE

SEPTEMBER 2020

DRAWN

J.WRIGHT

DRG. NO.

09-20-BOR

SCALE

1:200

ISSUE:

DA

SHEET NO.

10