


ROOF TILE




MONIER ATURA
BARRAMUNDI

GUTTER / FASCIA

 


COLORBOND MONUMENT

EAVES / LINING

 

DULUX WHITE ON WHITE

ALU FRAMES

 

MONUMENT

RENDER 1



DULUX CB DUNE

RENDER 2



DULUX MALAY
GREY/PEWTER FRAME

GARAGE



DUNE

FRONT ENTRY DOOR



CABOTS CHARCOAL

DocuSigned by:

Mr Jordan Leigh Courouzos

DC081E2FC3AF44A...

DocuSigned by:

Dannielle Courouzos dcourouzo

5CB86201AD7B45C...

DocuSigned by:

Mr David Jeskie

802AA66082F9426...

DocuSigned by:


MRS Brenda Jeskie

DC081E2FC3AF44A...


IMPORTANT NOTE:
REFER TO FACADE DETAIL
REF. NO. O-DOUL-VERY-01

PROVIDE ACRYLIC RENDER FINISH TO
HEBEL PANELS TO ALL ELEVATIONS
(UNLESS NOTED OTHERWISE)

☐ DENOTES WINDOWS/DOORS WITH
4MM OBSCURE GLAZING

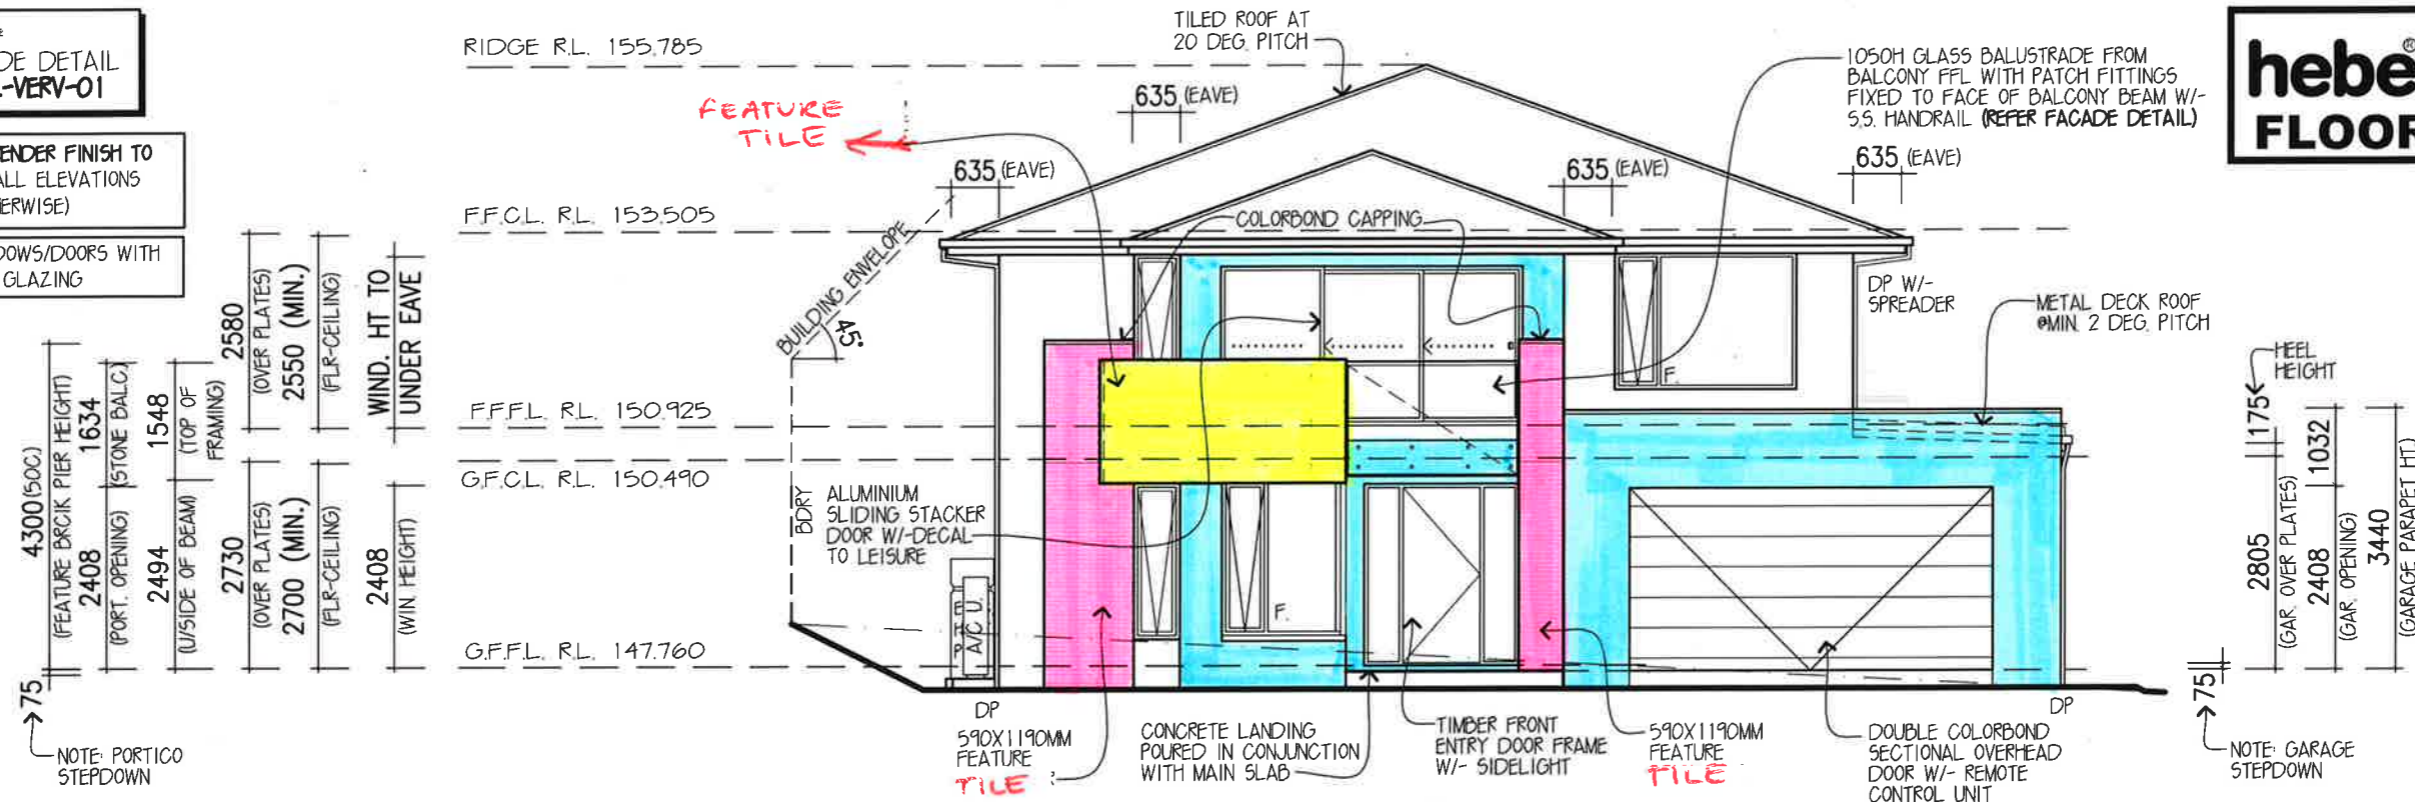

ELEVATION A (SOUTH)

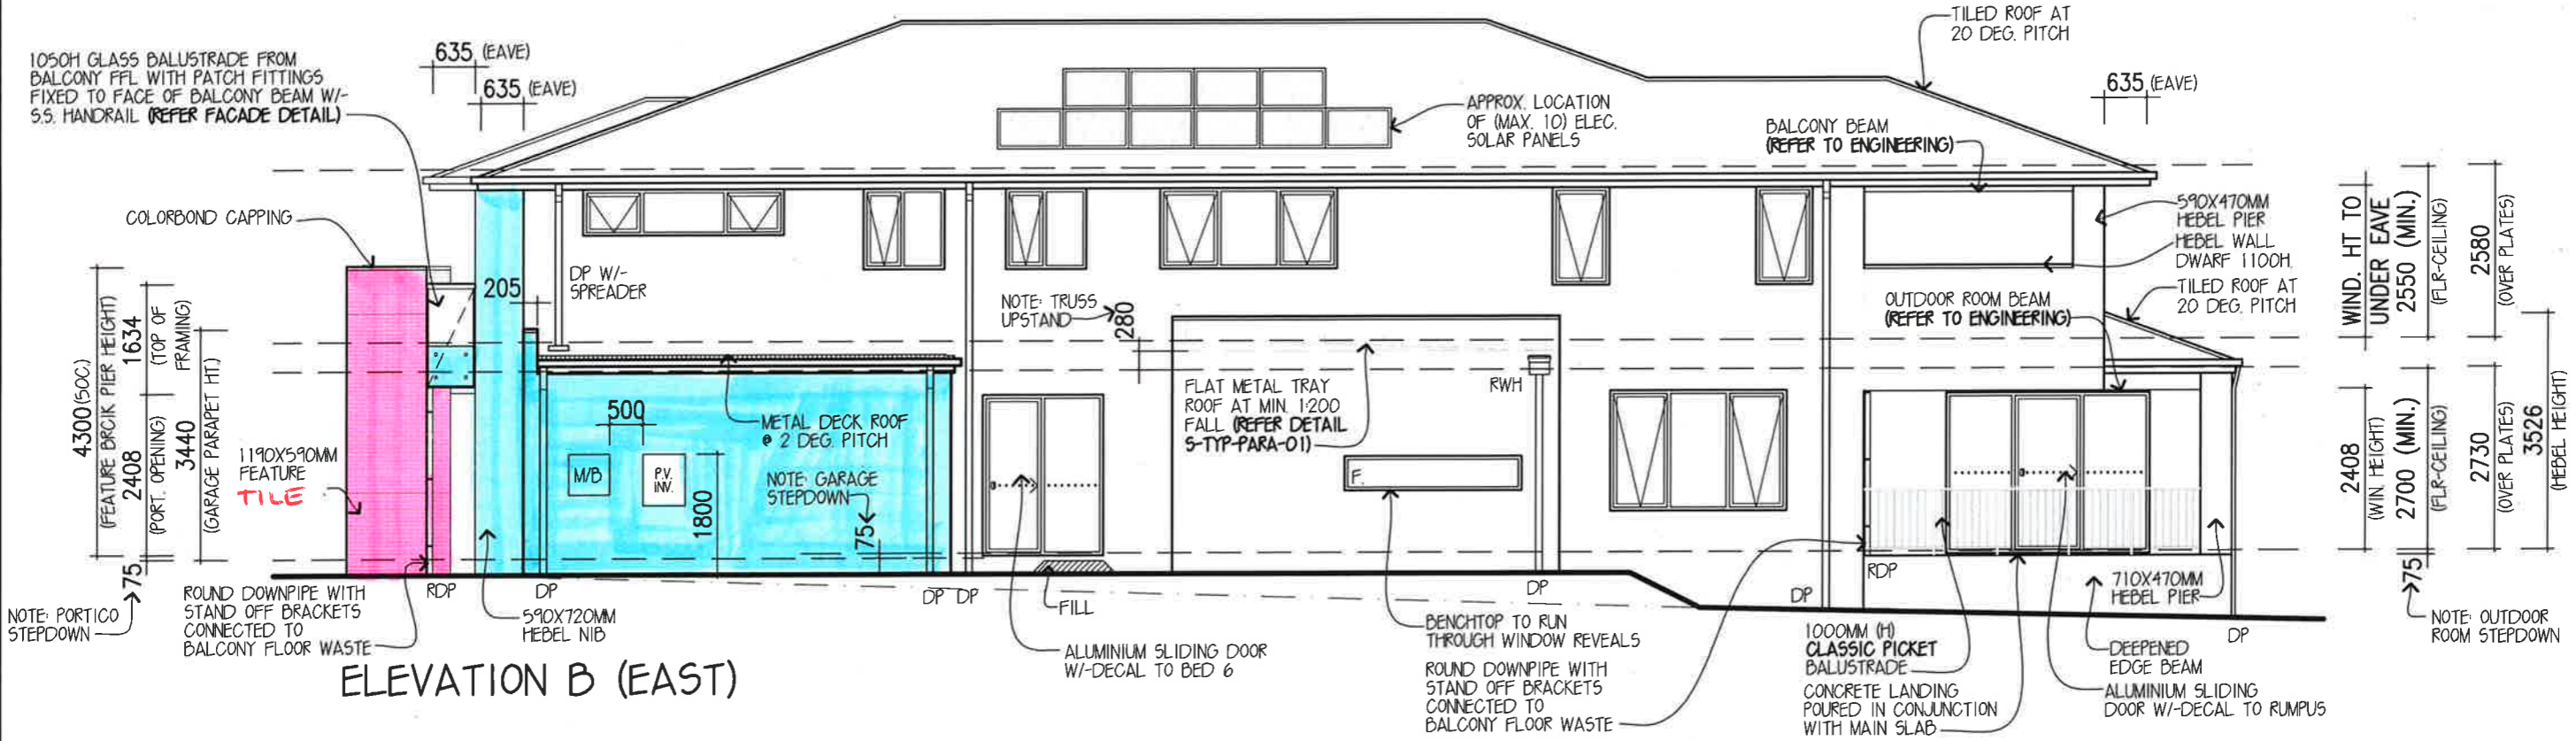

ELEVATION B (EAST)

SYMBOL LEGEND

- ☐ M/B RECESSED ELECTRICITY METER BOX
- RWH DOWNPIPE W/- RAINWATER HEAD
- DP ROTATING ROOF VENTILATOR
- AJ ARTICULATION JOINT WHERE ARTICULATION JOINTS ARE NOT SHOWN REFER TO STRUCTURAL ENGINEER'S DETAILS

- DULUX MALAY GREY - FEATURE RENDER
- DULUX CB DUNE - MAIN RENDER
- FEATURE TILE - ONTARIO BEIGE 520 x 170 mm
- FEATURE TILE - MEXICANA GREY 1200 x 600 mm

DESIGN: DOULTON 56
FACADE: VERVE CEILING: 27, R
GARAGE: DOUBLE LOCATION: F

DESIGNER **metricron**

OWNER: MRS & MR COUROUZOS
LOT 29 (NO.48), LAUREL ROAD
INGLESIDE

ELEVATIONS

METRICON HOMES OWNS COPYRIGHT IN THIS DRAWING. UNAUTHORISED USE, REPRODUCTION OR ADAPTATION IS FORBIDDEN AND WILL BE PROSECUTED.

BY METRICON

Build. E, Level 4, 32 Lexington Dr, Baulkham Hills NSW 2153
P.O. Box 7510, Norwest Business Park NSW 2153
Tel: 02 8887 9000 Fax: 02 8079 5901
Contractor Licence No: 174 699 A.C.N. 005 108 752
© COPYRIGHT The ideas and the concepts contained within all drawings and documents is the sole property of Metricron Homes

JOB No: 743660 DATE: 21.08.2023
FC DATE: DD.MM.YYYY MST VER: 04.03.2019
SCALE: 1:100 ON A3 SHEET REVISION: E
DRAWN: PG CHECK: XX SHEET: 4 of 13

DocuSigned by:
Mr Jordan Leigh Cou
DC081E2FC3AF44A...



DocuSigned by:
Dannielle Courouzos
5CB86201AD7B45C...

DocuSigned by:
Mr David Jeskie
802AA66082F9426...

DocuSigned by:
Mrs Brenda Jeskie
DC081E2FC3AF44A...

PROVIDE ACRYLIC RENDER FINISH TO HEBEL PANELS TO ALL ELEVATIONS (UNLESS NOTED OTHERWISE)

DENOTES WINDOWS/DOORS WITH 4MM OBSCURE GLAZING

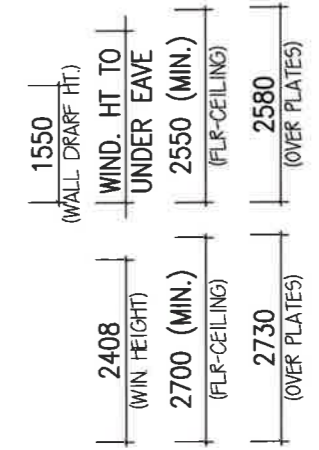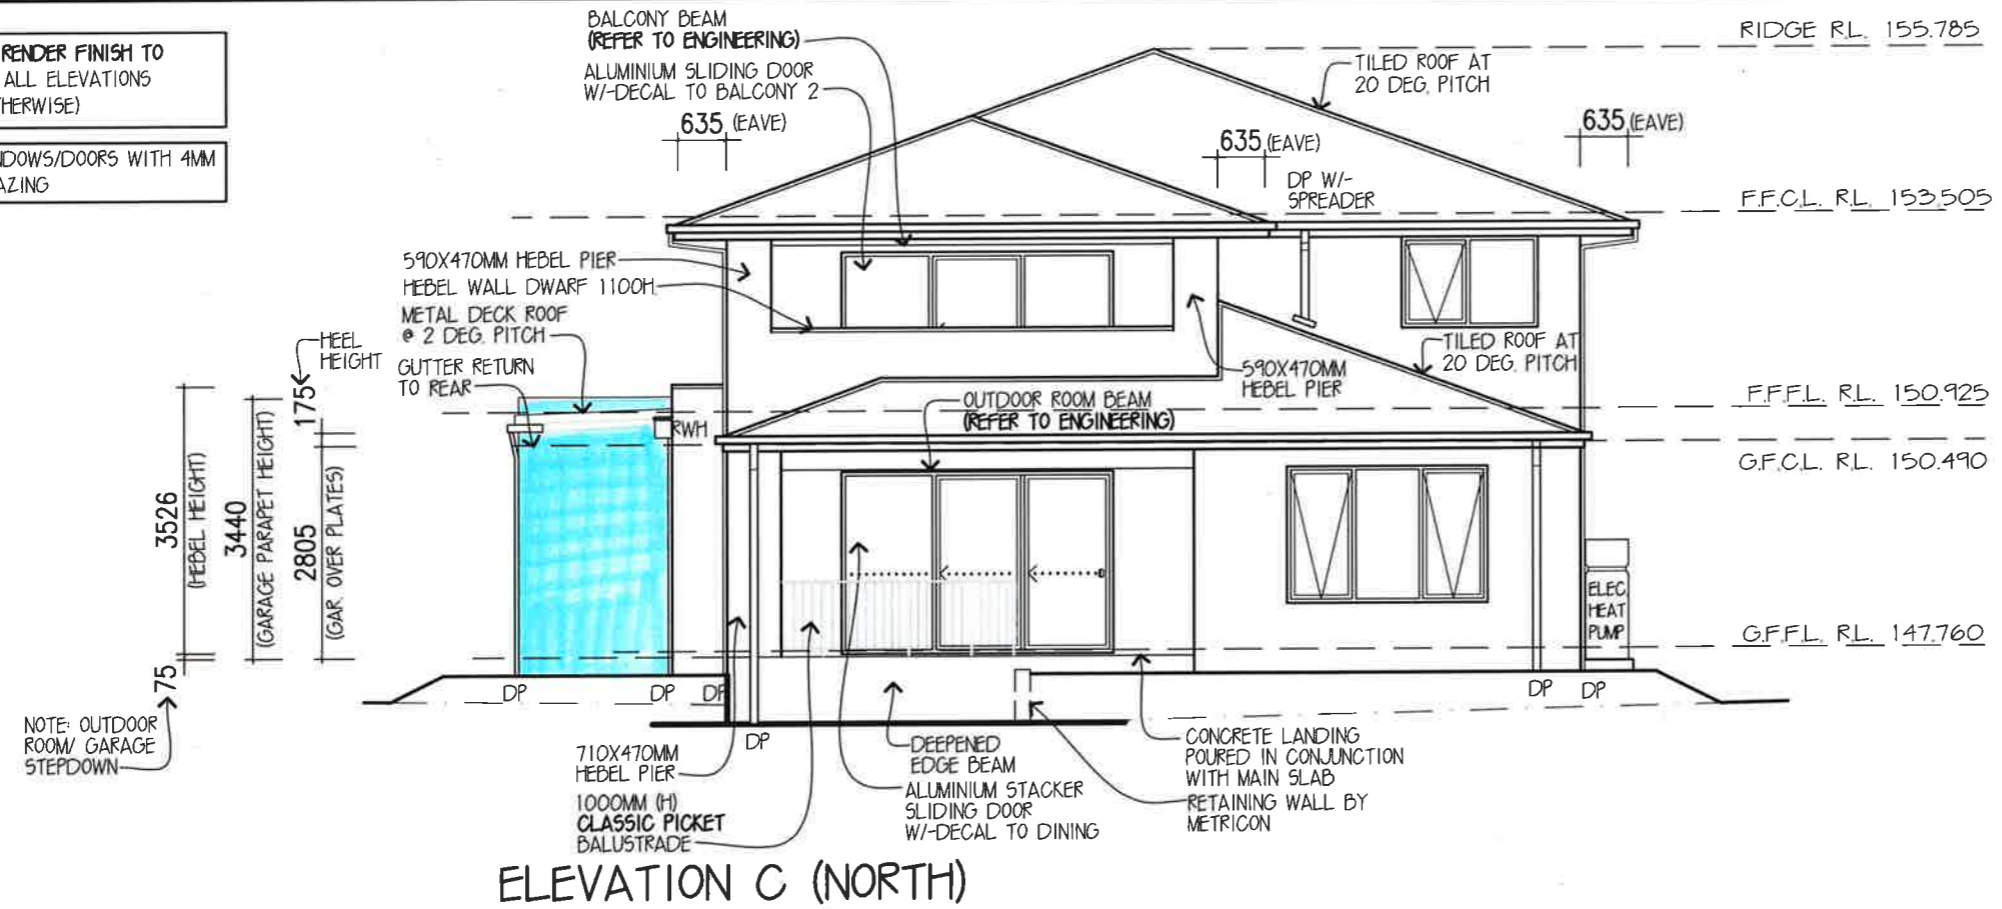


DocuSigned by:
Mr Jordan Leigh Courouzos
DC081E2FC3AF44A...

DocuSigned by:
Dannielle Courouzos deo
5CB86201AD7B45C...

DocuSigned by:
MR David Jeskie
802AA66082F9426...

DocuSigned by:
MRS Brenda Jeskie
DC081E2FC3AF44A...

ELEVATION C (NORTH)

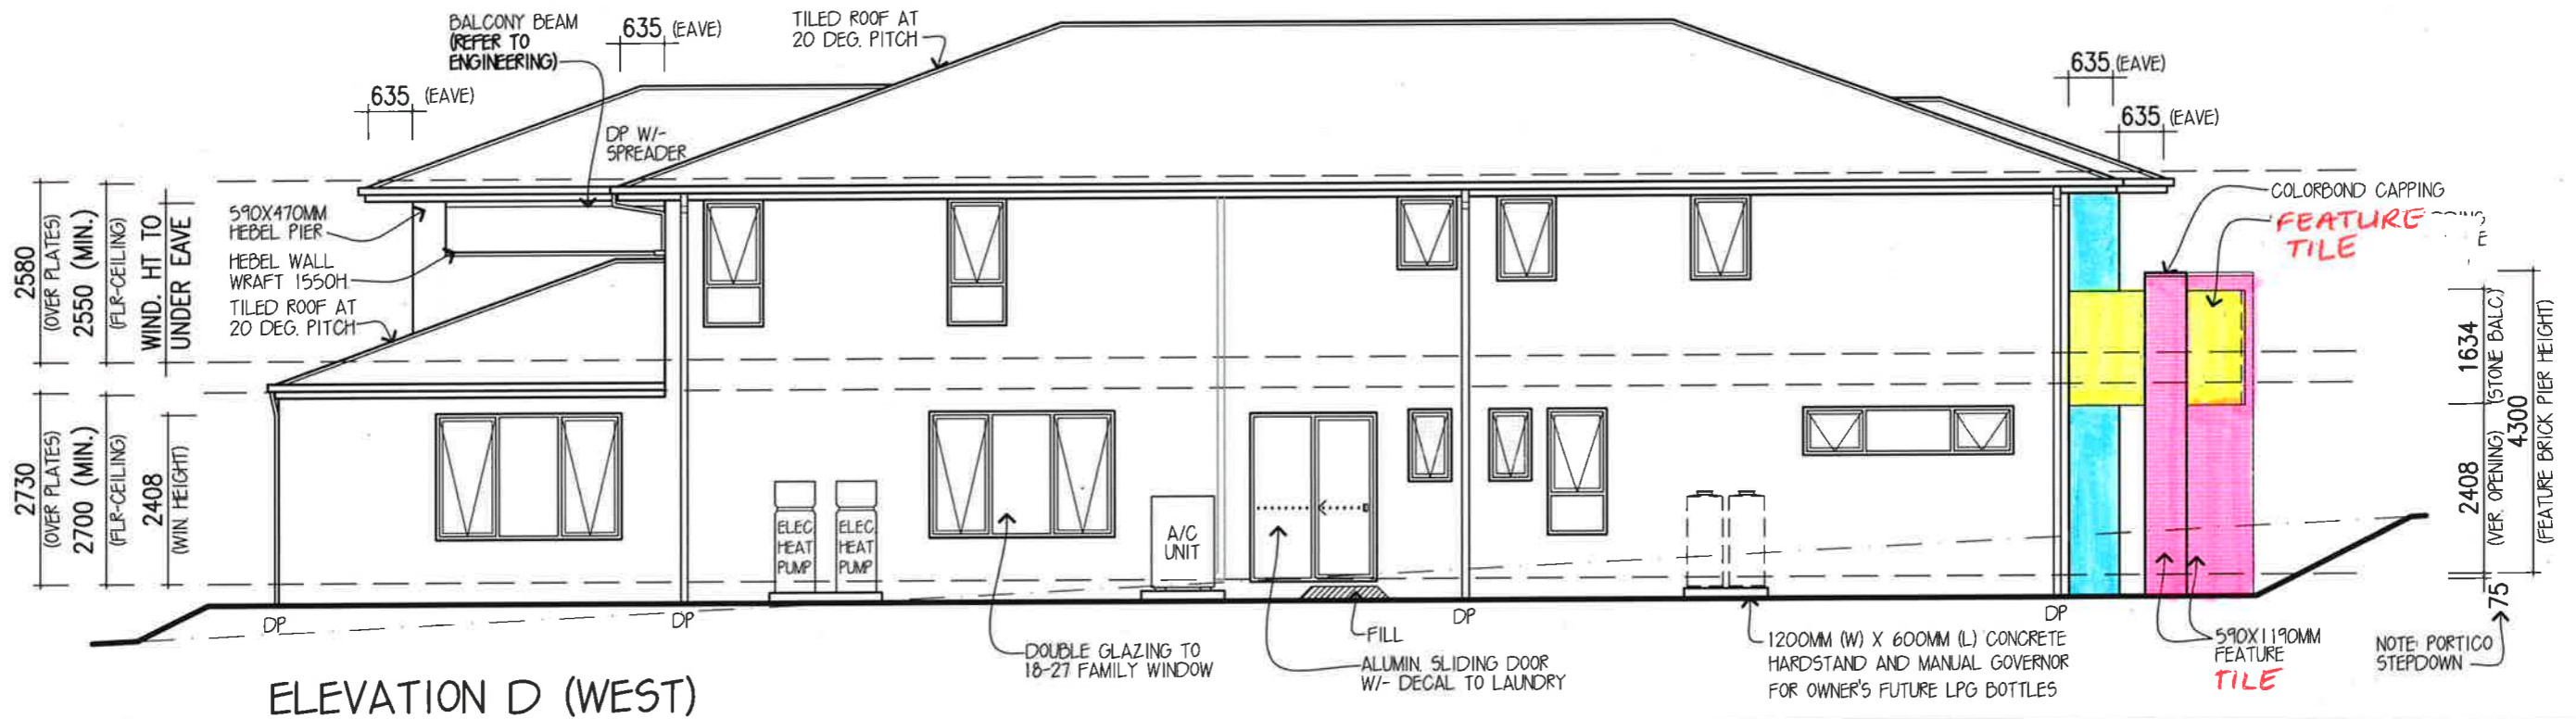

ELEVATION D (WEST)

SYMBOL LEGEND

- RECESSED ELECTRICITY METER BOX
- DOWNPIPE W/- RAINWATER HEAD
- ROTATING ROOF VENTILATOR
- ARTICULATION JOINT WHERE ARTICULATION JOINTS ARE NOT SHOWN REFER TO STRUCTURAL ENGINEER'S DETAILS

DESIGN: DOULTON 56
 FACADE: VERVE CEILING: 27, R
 GARAGE: DOUBLE LOCATION: F

DESIGNER

OWNER: MRS & MR COUROUZOS
 LOT 29 (NO.48), LAUREL ROAD
 INGLESIDE

ELEVATIONS

METRICON HOMES OWNS COPYRIGHT IN THIS DRAWING. UNAUTHORISED USE, REPRODUCTION OR ADAPTATION IS FORBIDDEN AND WILL BE PROSECUTED.

BY METRICON

Build. E, Level 4, 32 Lexington Dr, Baulkham Hills NSW 2153
 P.O. Box 7510, Norwest Business Park NSW 2153
 Tel: 02 8887 9000 Fax: 02 8079 5901
 Contractor Licence No: 174 699 A.C.N. 005 108 752
 © COPYRIGHT The ideas and the concepts contained within all drawings and documents is the sole property of Metricon Homes

JOB No: 743660 DATE: 21.08.2023
 FC DATE: DD.MM.YYYY MST VER: 04.03.2019
 SCALE: 1:100 ON A3 SHEET REVISION: E
 DRAWN: PG CHECK: XX SHEET: 5 of 13