



				Source: Richard & Loftus Surveyor Services, Ref. 2464 DS Issue A Taylor Consulting Engineers, Dwg No. 41716-1	Prepared for <div>Natalie Richter PLANNING</div> Mobile: 0438 828 972 Email: info@natalierichterplanning.com.au Address: PO Box 59, Mt Colah NSW 2079	Client BRETT WINSTON	Date 16 April 2020	Title Retaining Wall Replacement 13 Kuyora Place, North Narrabeen PLAN VIEW	
							Project REPLACEMENT OF RETAINING WALL 13 KUYORA PLACE, NORTH NARRABEEN NSW (Lot 14 DP240799)		Scale 1 : 100 @ A3 unless shown otherwise
									Sheet 2 of 3
Ref.	Amendment	By	Date				Drawn by Victoria Allis Drafting & Graphics		Plan No. 002-NR0120

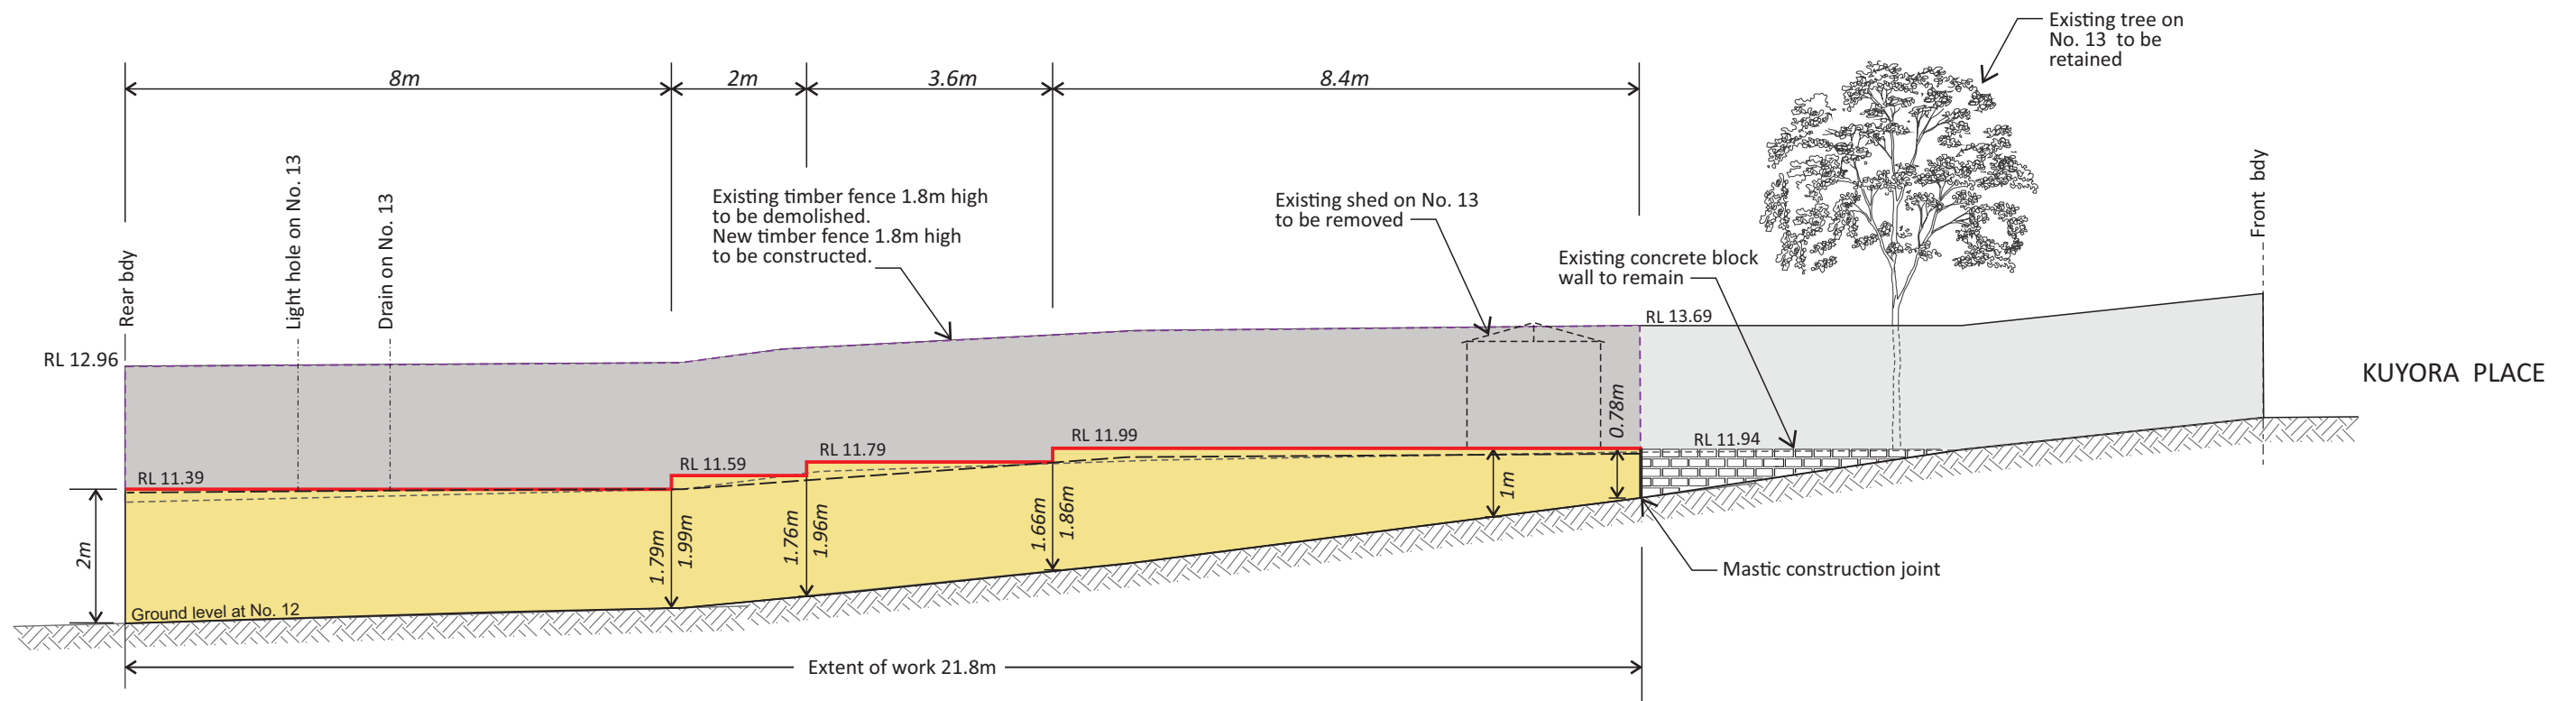

1
-
SIDE BOUNDARY ELEVATION

0 1 2.5m
1 : 100 @ A4


- Legend**
- New concrete block retaining wall
 - Top of new retaining wall
 - Top of existing retaining wall
 - Ground level on No. 13
 - Existing timber fence to be demolished and replaced
 - Existing timber fence to remain
 - Existing ground level

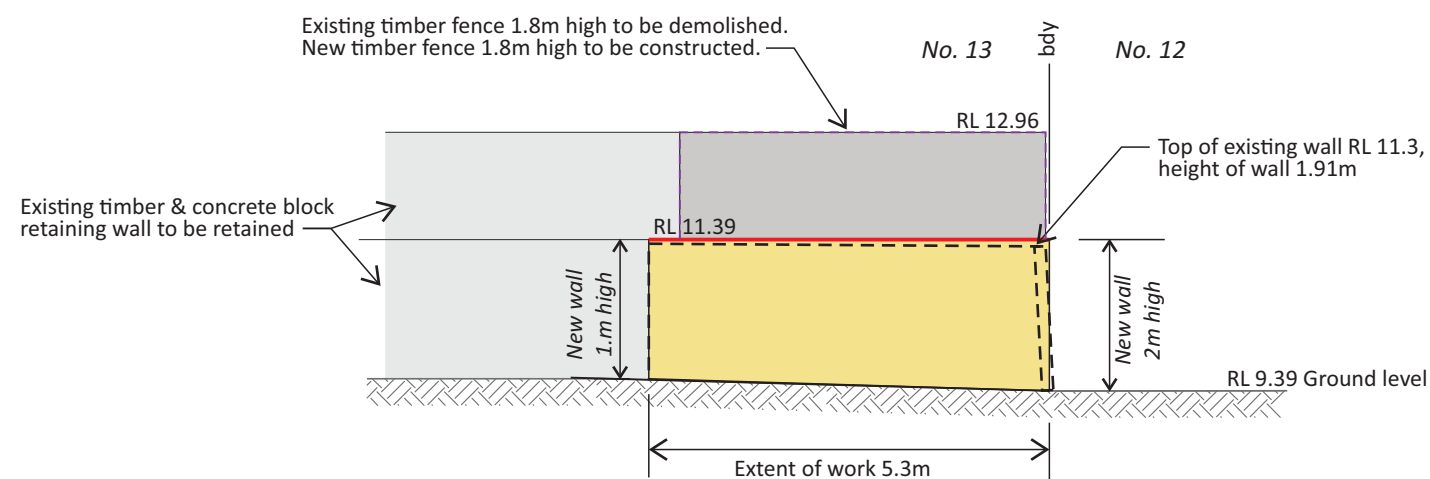

2
-
REAR BOUNDARY ELEVATION

0 1 2.5m
1 : 100 @ A4



--	--	

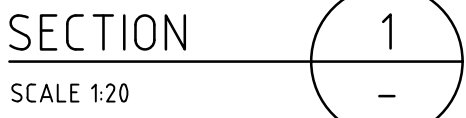

ABBREVIATIONS

U.O.N.	UNLESS OTHERWISE NOTED
T	TOP
B	BOTTOM
H.D.	HOT DIPPED
GALV.	GALVANISED
MIN.	MINIMUM
c/c	CENTRE TO CENTRE
SQ.	SQUARE
TYP.	TYPICAL

Seascope Suite 7 22-26 Fisher Rd Dee Why NSW 2099 : T 02 9982 7092 : F 02 9982 5898 : enquire@taylorconsulting.net.au : www.taylorconsulting.net.au

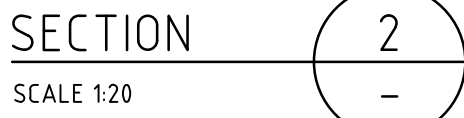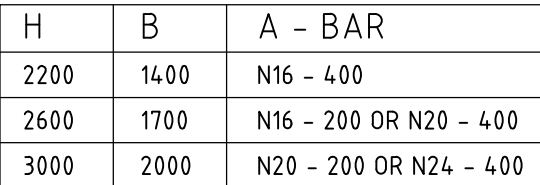

- TAYLOR**
CONSULTING
CIVIL & STRUCTURAL ENGINEERS

41716-1A