


1 FRONT SHOP COMPLETION ELEVATION
SCALE 1:100 @ A3

northern beaches council

THIS PLAN IS TO BE READ IN CONJUNCTION WITH THE CONDITIONS OF DEVELOPMENT CONSENT

DADA2019/0407

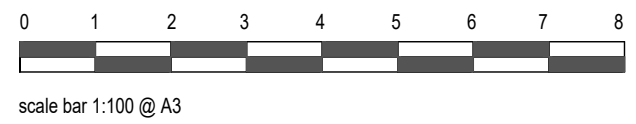

NOTE:

- ALL DRAWINGS ARE COLOUR CODED, IT IS TO BE PRINTED IN COLOUR
- ALL DIMENSIONS TO BE VERIFIED ON SITE BEFORE CONSTRUCTION

NOTE

PLEASE VERIFY ALL DIMENSIONS ON SITE BEFORE COMMENCING WORK. REPORT ALL DISCREPANCIES TO PROJECT DIRECTOR PRIOR TO CONSTRUCTION. FIGURED DIMENSIONS TO BE TAKEN IN PREFERENCE TO SCALED DRAWINGS. DRAWINGS MADE TO LARGER SCALES & THOSE SHOWING PARTICULAR PARTS OF THE WORKS SHALL TAKE PRECEDENCE OVER DRAWINGS MADE TO SMALLER SCALE & THOSE FOR GENERAL PURPOSES. ALL WORK IS TO CONFORM TO RELEVANT AUSTRALIAN STANDARDS & OTHER CODES AS APPLICABLE, TOGETHER WITH OTHER AUTHORITIES' REQUIREMENTS & REGULATIONS. THIS DRAWING & DESIGN IS SUBJECT TO COPYRIGHT & MAY NOT BE REPRODUCED WITHOUT PRIOR WRITTEN CONSENT. IF IN DOUBT, ASK.

PROJECT MANAGER

PO BOX 39, CARINGBAH, NSW 2229. TEL (02) 9545 4444. FAX (02) 9545 4999

REVISIONS

REVISION	DESCRIPTION	DATE
A	ISSUED FOR DEVELOPMENT APPLICATION	FEB-2019
B	ISSUED FOR DEVELOPMENT APPLICATION	FEB-2019
C	ISSUED FOR DEVELOPMENT APPLICATION	MAR-2019

CLIENT

Commonwealth Bank of Australia
A.C.N. 123 123 124

Commonwealth Bank Corporate Services Property
Level 8, 1-25 Harbour St, Sydney NSW 2000

PROJECT

DECOMMISSIONING - DEVELOPMENT APPLICATION

FORMER RETAIL BRANCH
CBA MANLY BRANCH
29-31 THE CORSO, MANLY NSW 2095

DRAWN	CHECKED	DATE CREATED	SCALE
TW	AT	MARCH 2019	1:100 @ A3

S:\Krause\Design Team\CBA\NSW\Manly\Decommission

DRAWING TITLE

FRONT SHOP COMPLETION ELEVATION

DRAWING NUMBER

A4.01

ISSUE

C