

sept. 09 A da + sepp 65 review

date issue

amendments

# the details

palm beach village

1112 - 1116 barrenjoey road, palm beach nsw

LESUIK ARCHITECTS PTY LTD

the studio, 1116 barrenjoey road palm beach nsw



po box 30 palm beach nsw 2108

telephone 612 9974 1010 facsimile 612 9974 5502

email lesaikarchitects@bigpond.com

nsw board of architects registration number 6593



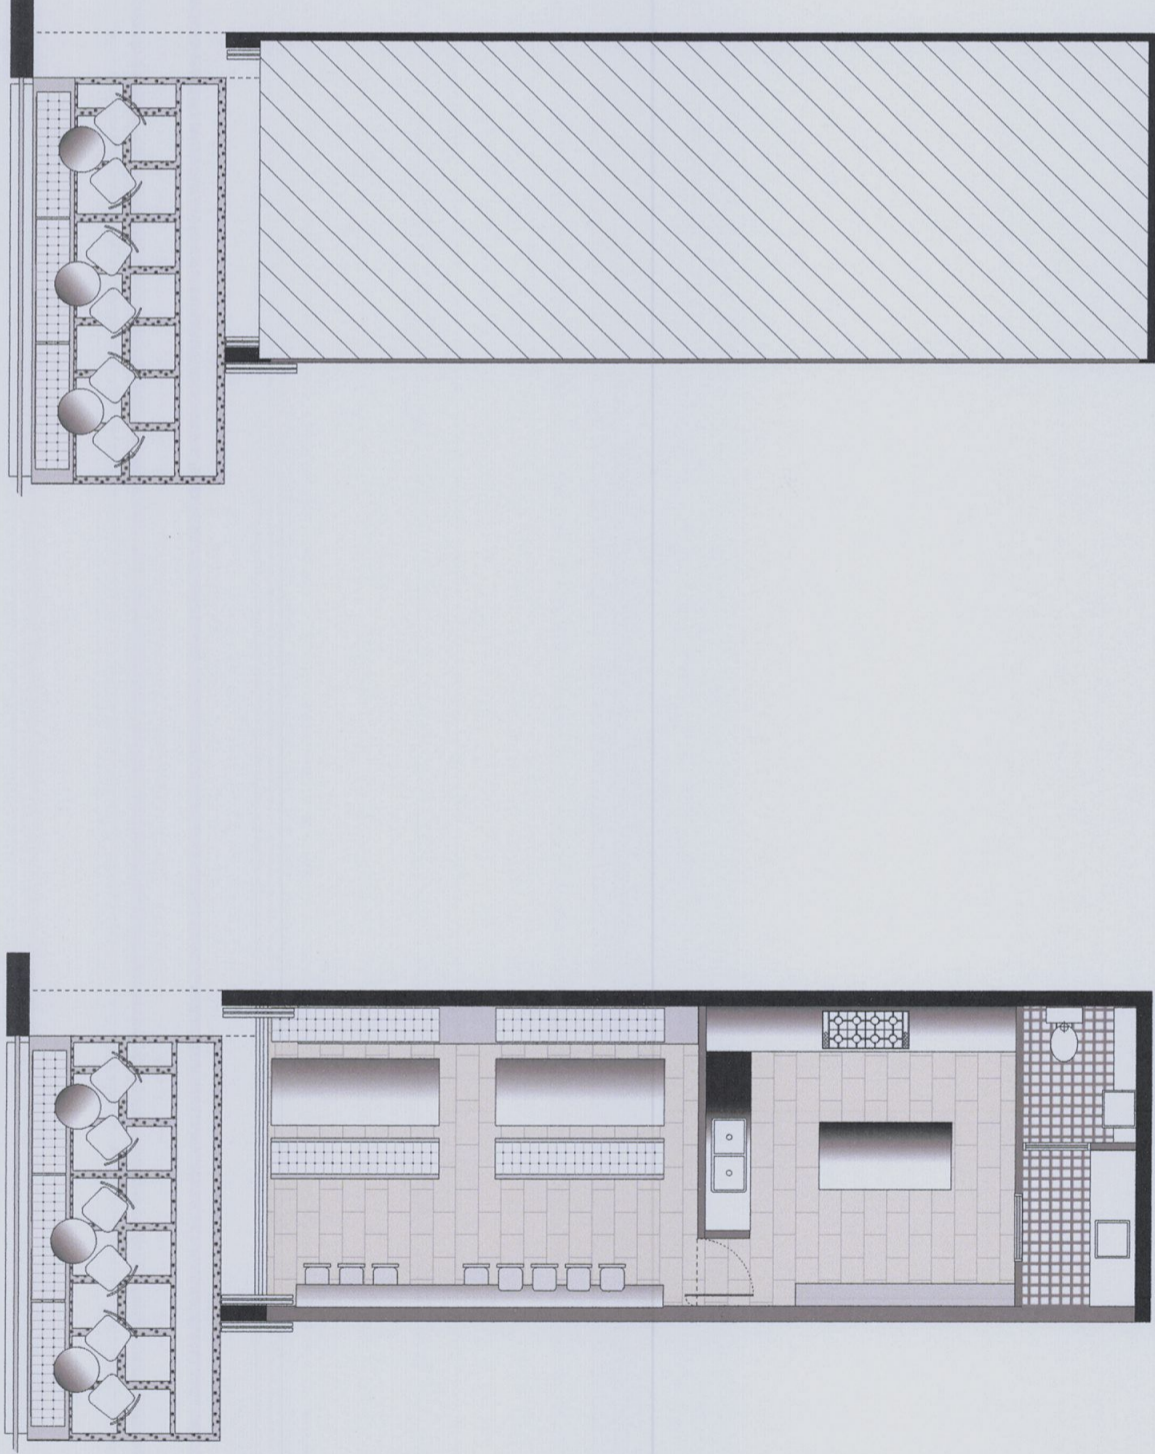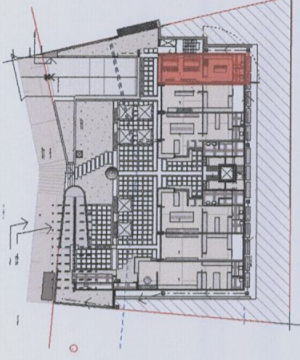

area: 49 sq metres

Thermal Specifications	
Metal roof	R1.5 amicon batten
Roof colour	Med SA >0.475 < 0.70
External cavity brick walls	R1.0 insulation
External wall colour	Dark SA > 0.70
Total Windowdoor System value to all windows	Lw 5.60 SHGCw 0.74
Weatherstripping to doors and windows	NFRC values
	Yes

OCT 09 A DEVELOPMENT APP.

date issue

amendments

drawing : COMMERCIAL UNIT 1  
 dwg. no. : DA.23  
 scale : 1:500 A1/1:1000 A3  
 date : OCT 09  
 drawn :  
 checked :

1112-1118 Barranjoey Road  
 Palm Beach

**LESJUK ARCHITECTS PTY LTD**  
 the studio, 1118 barranjoey road palm beach nsw  
 australia 1511  
 telephone 612 9974 1010 facsimile 612 9974 5502  
 email lesjukarchitects@bigpond.com