


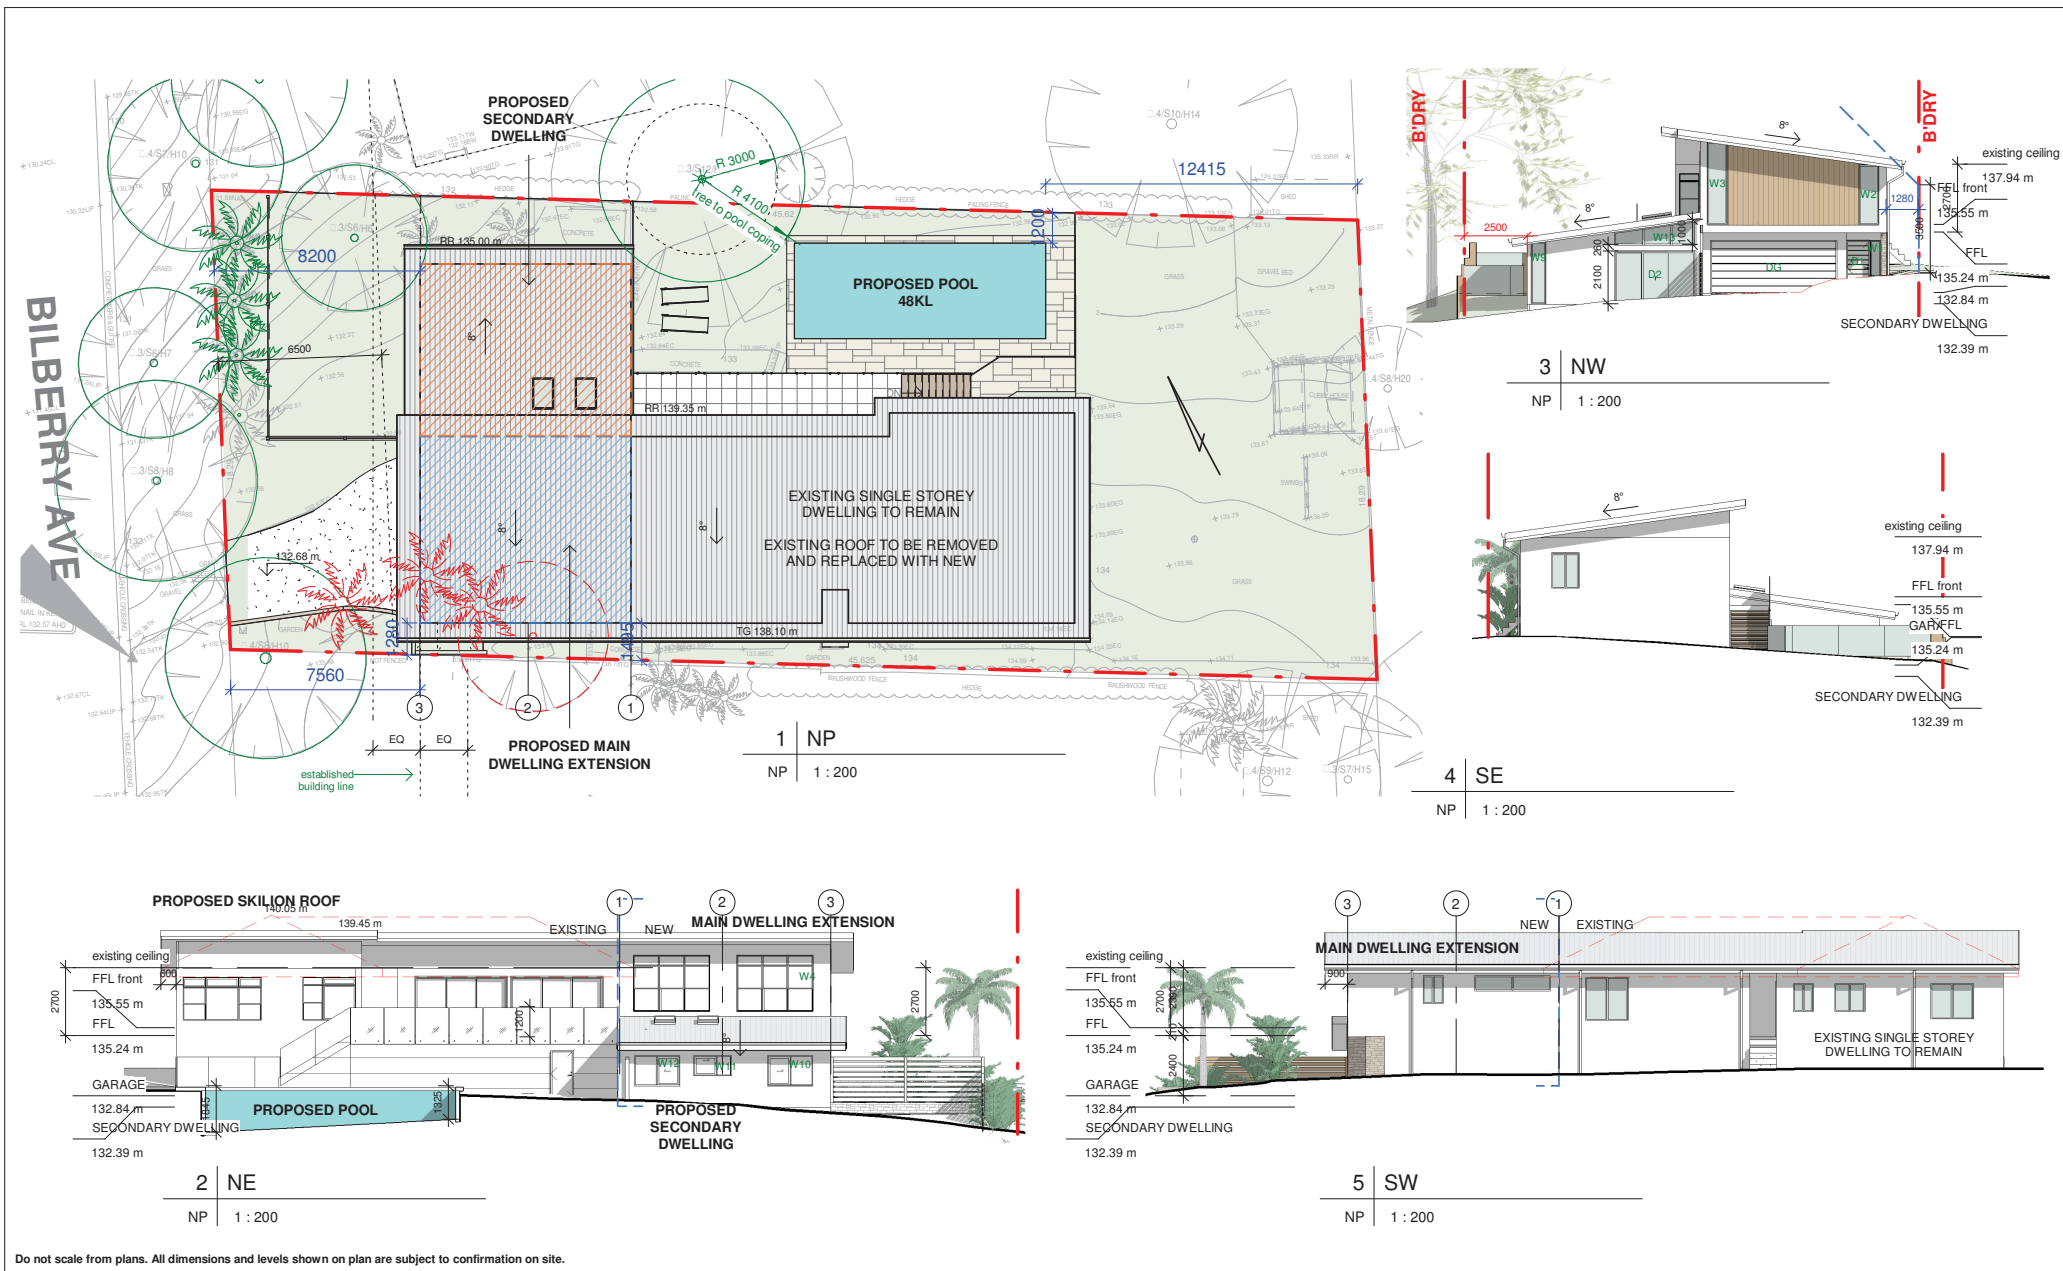

ISSUE	DATE	DESCRIPTION	DRWN	CHECK
-	7.12.2018	EXISTING	KIM	
-	20.12.2018	PRELIMINARY 1_option 1	MW	
-	17.01.2019	PRELIMINARY 2	MW	
-	13.02.2019	DA ISSUE	MW	KM

This drawing is copyright and remains the property of Blue Sky Building Designs P/L.

BLUE SKY
BUILDING DESIGNS

PO BOX 167
Newport 2106

Mobile: 0 414 310 171
E: info@bsbd.com.au

www.blueskybuildingdesigns.com.au

PROJECT TITLE: Alteration & Addition, Secondary Dwelling, Pool

PROJECT NO.: 2018074

AT: 22 BILBERRY AVE
BILGOLA PLATEAU

FOR: BELINDA & CHRIS YOUNG

SHEET TITLE: NOTIFICATION PLAN

SHEET NO.: NP

SCALE A3: 1 : 200