

Contact Us	
The General Manager, 725 Pittwater Road, Dee Why NSW 2099 or Customer Service Centre, Northern Beaches Council DX9118 Dee Why	
Email	council@warringah.nsw.gov.au
Fax	9942 2606
If you need help lodging your application call Customer Service on (02) 9942 2111 or come in and talk to us at the Civic Centre, Dee Why.	

Office Use Only											

Part 1: Declaration


1. DECLARATION	
I hereby certify that the shadow diagrams submitted with the proposal at	
Address	4 Augusta road manly
For the erection of <i>Description of development</i>	Alterations and additions
- In accordance with the survey (prepared by a registered surveyor) which is required to be submitted with the application - Drawn to true north - Indicate shadow cast by the proposal at 9am, noon, 3pm, 21 June - To indicate the shadow cast by existing buildings and structures on the site and in the surrounding area	

Part 2: Certification

2. CERTIFIER			
Title	☒ Mr	☐ Mrs	☐ Ms
Full family name <i>(no initials) (or Company)</i>	Power		
Full given names <i>(no initials) (or A.C.N)</i>	Matthew		
Phone	0422521871	Alternate	
Mobile		Fax	
Qualification <i>(i.e. Architect, Planner, Computer Technician, Surveyor)</i>	Architect		

Part 3: Signature

3. APPLICANT(S) SIGNATURE	
Signature	
Date	04 31/01/19

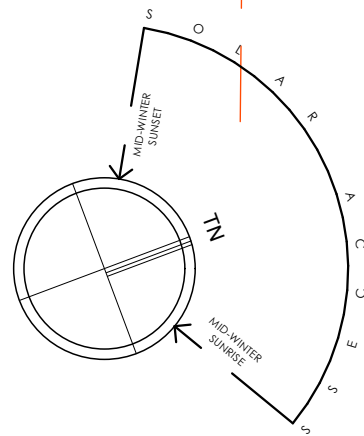

AUGUSTA ROAD

PLACE

SHERIDAN

DP 1

1180770
2

1 & 2

2
606.4m²
DP 2428
SEC. 11

S P 20006

Solar June 21 9am
1:200


AUGUSTA

LANE

Existing shadow

Proposed shadow

sketchArc

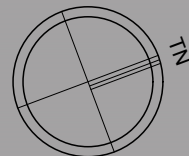

DO NOT SCALE DRAWINGS. CHECK ALL DIMENSIONS ON SITE.
FIGURED DIMENSIONS TAKE PRECEDENCE.
The builder shall check and verify all dimensions and verify all errors and omissions to the Architect. Do not scale the drawings.
Drawings shall not be used for construction purposes until issued by the Architect for construction.

REV	DATE	DESCRIPTION




sketchArc
Po Box 377 Manly 1655
m : 0422 521 871
e : power@sketcharc.com.au
w : www.sketcharc.com.au

PROJECT: 4 Augusta Rd, Manly, 2095,
NSW
Additions & Alterations
LOT 2 in Section 11 in DP 2428 - 606.4m2

CLIENT:
Private

= Proposed Work
= Demolition
= Existing

STATUS: DA		
DATE: 240119	SCALE: 1:100@A3	PROJECT NUMBER: 1635
STAGE: DA	DRAWN/DESIGNER: PB / MP	no scale #Keywords
DRAWING NO: DA20		

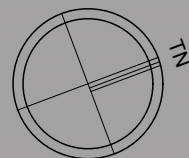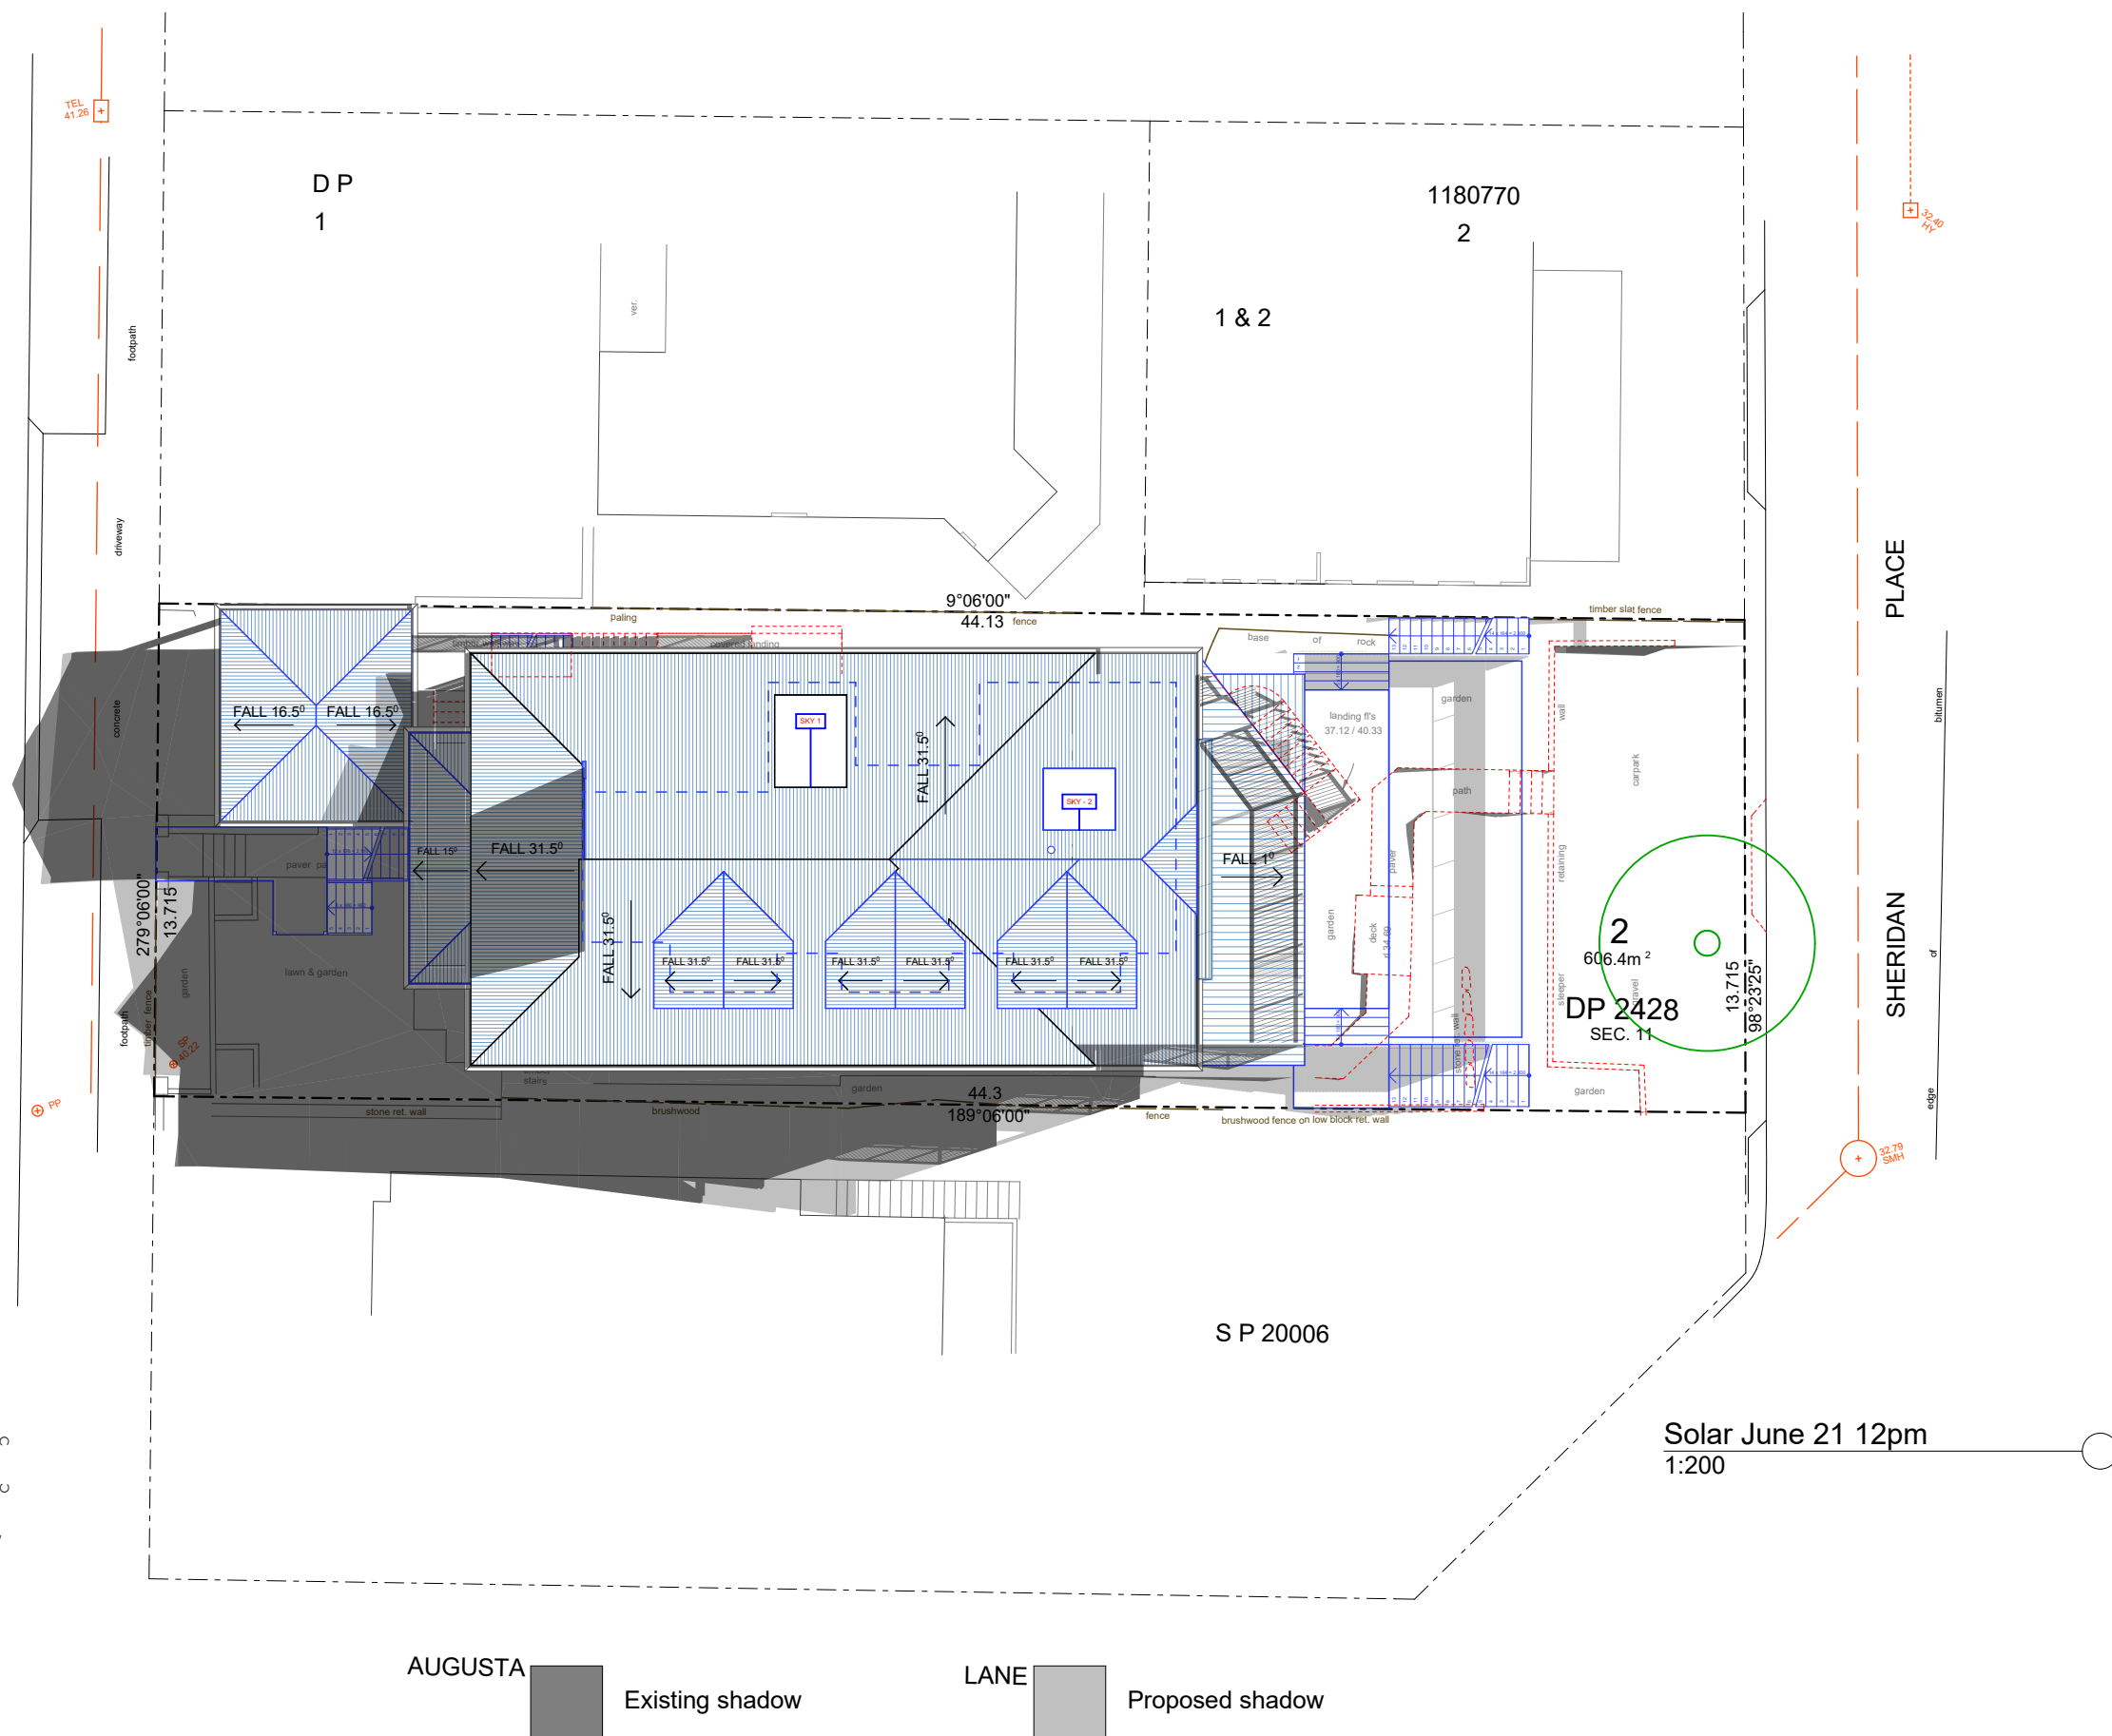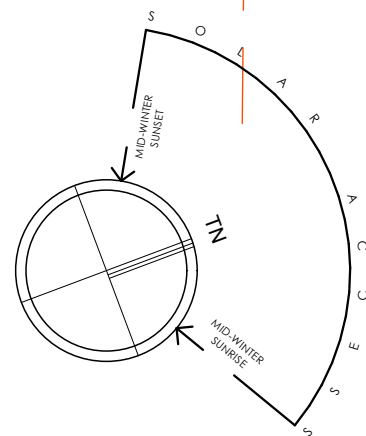

sketchArc

**DO NOT SCALE DRAWINGS. CHECK ALL DIMENSIONS ON SITE.
FIGURED DIMENSIONS TAKE PRECEDENCE.**


The builder shall check and verify all dimensions and verify all errors and omissions to the Architect. Do not scale the drawings. Drawings shall not be used for construction purposes until issued by the Architect for construction.

REV	DATE	DESCRIPTION
-----	------	-------------


sketchArc
Po Box 377 Manly 1655
m : 0422 521 871
e : power@sketcharc.com.au
w : www.sketcharc.com.au

PROJECT: 4 Augusta Rd, Manly, 2095,
NSW
Additions & Alterations
LOT 2 in Section 11 in DP 2428 - 606.4m2


CLIENT: **Private**

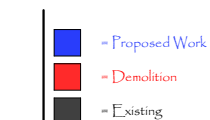


STATUS: DA		
DATE: 240119	SCALE: 1:100@A3	PROJECT NUMBER: 1635
STAGE: DA	DRAWN/DESIGNEL. PB / MP	no scale #Keywords
DRAWING NO: DA21		

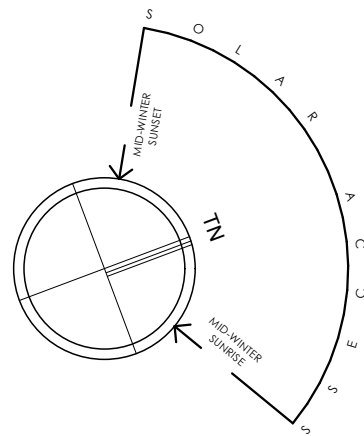

AUGUSTA ROAD

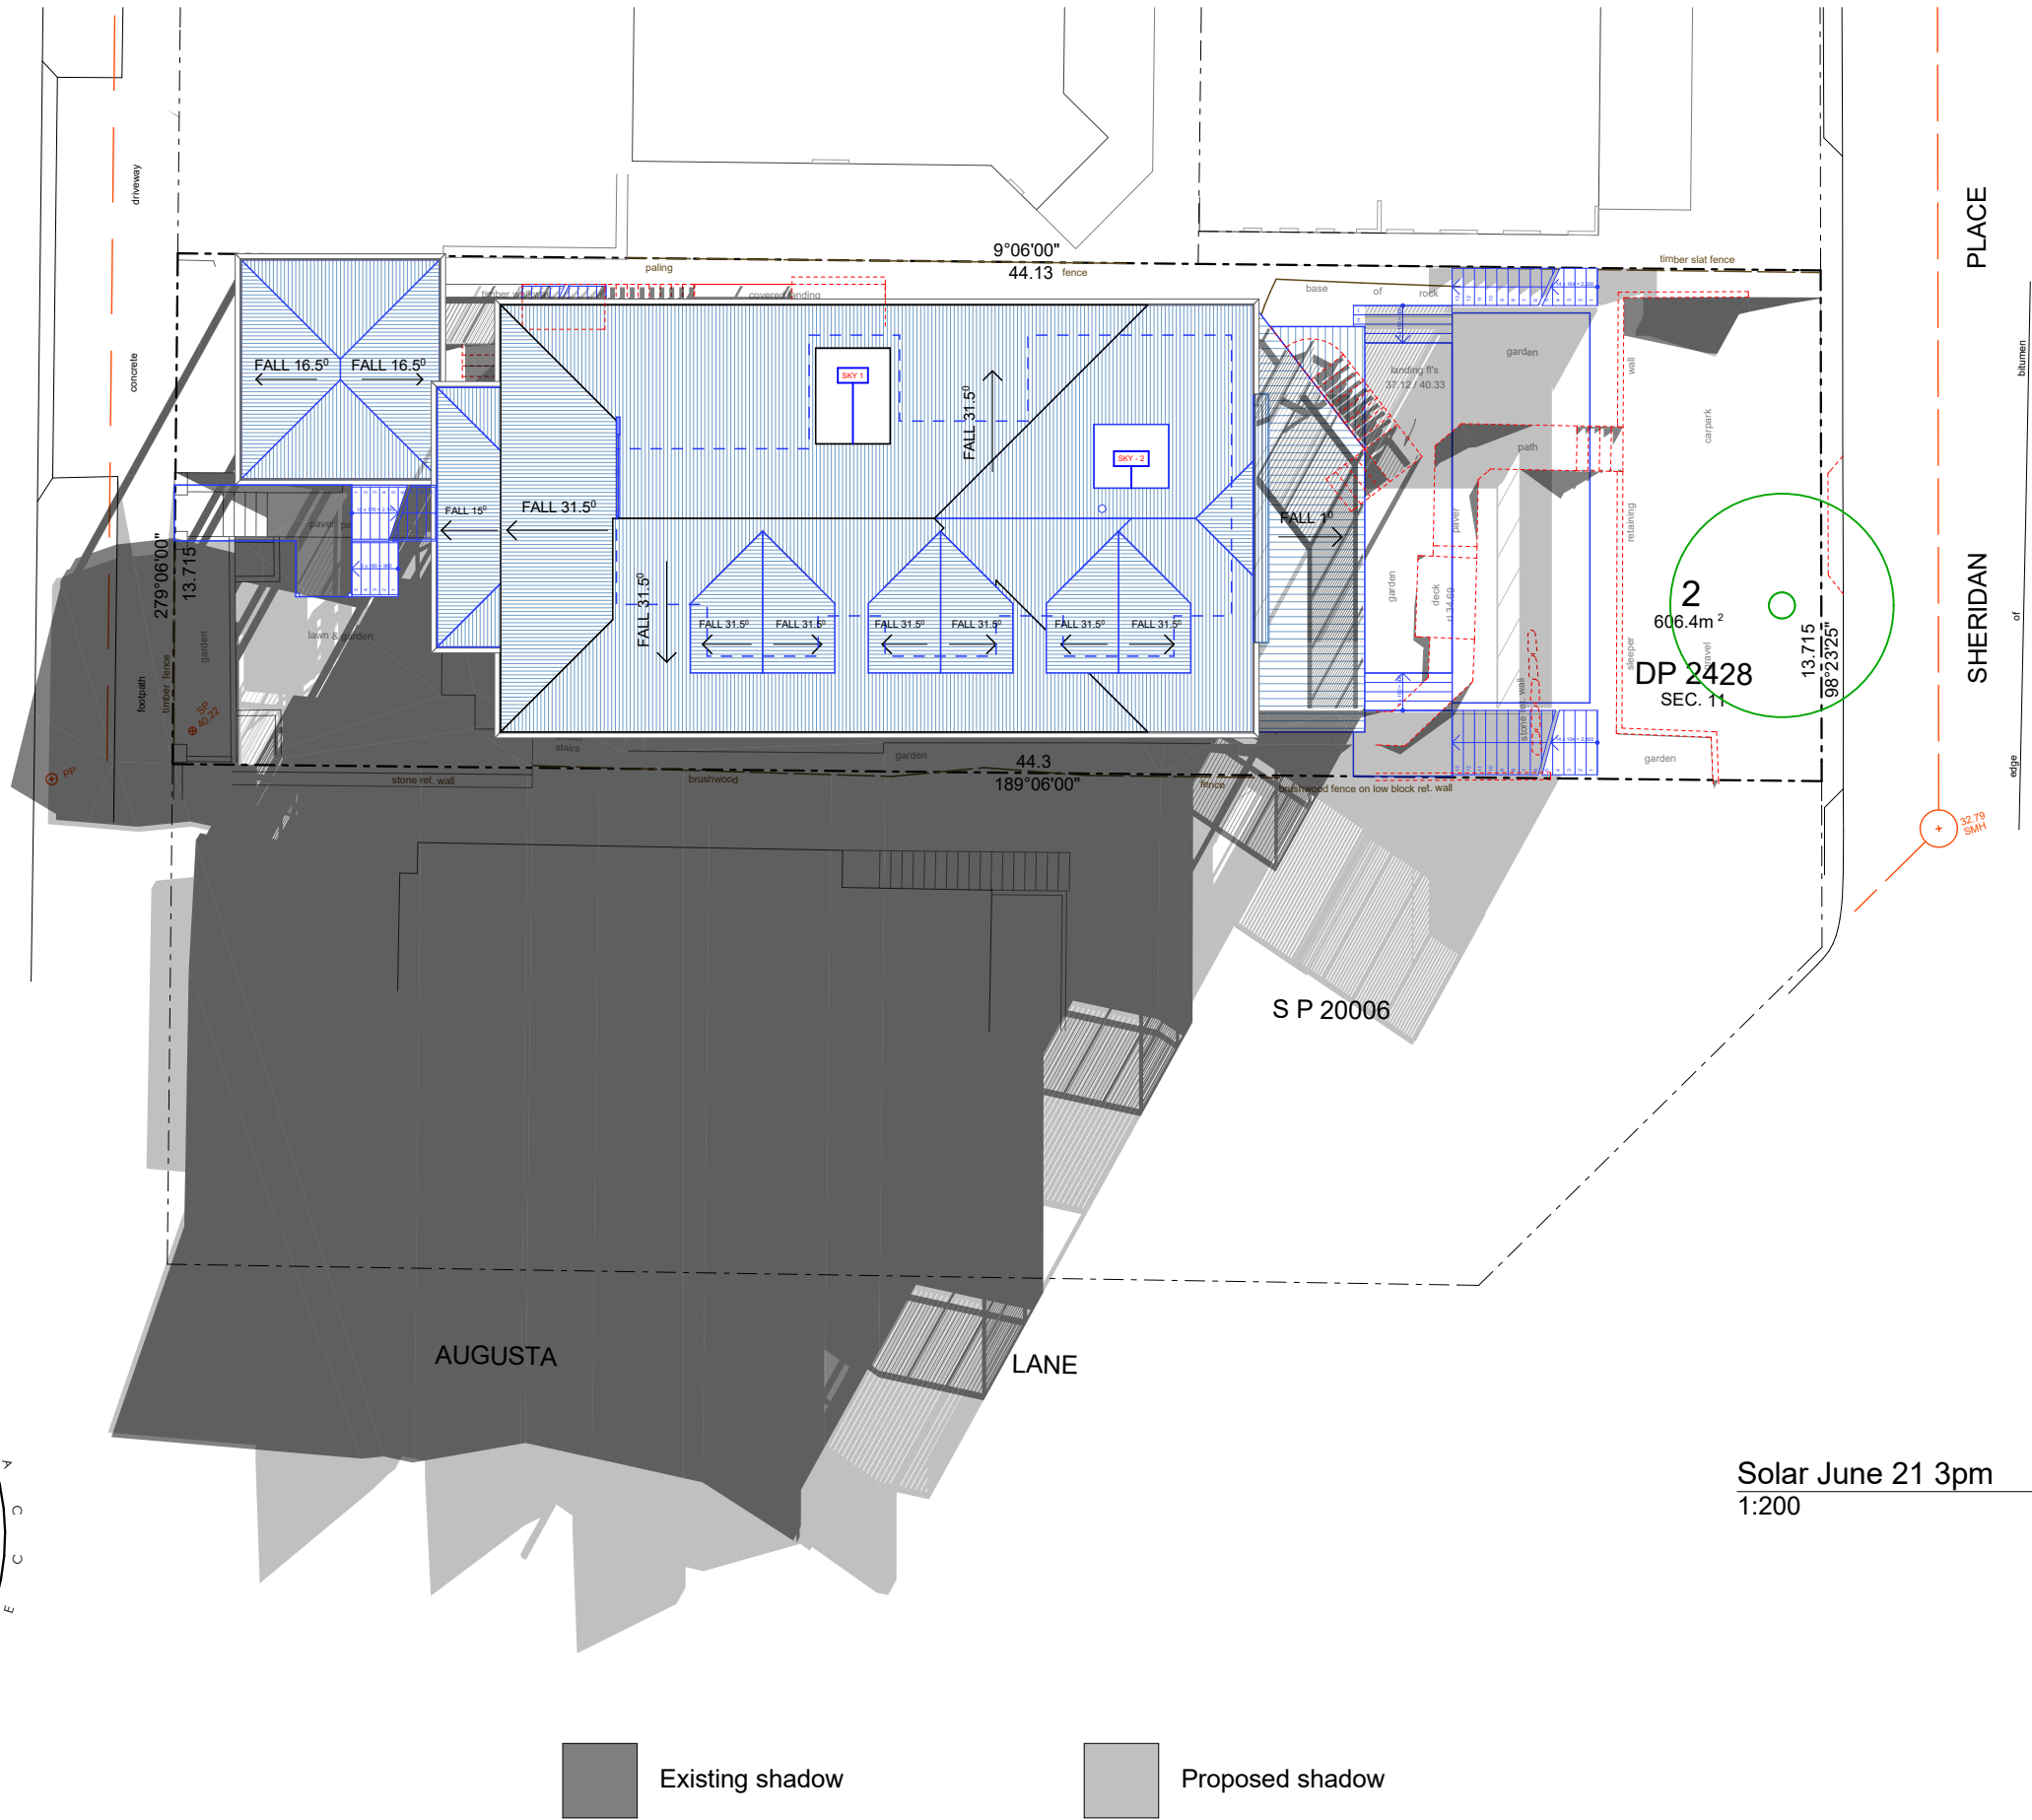

sketchArc

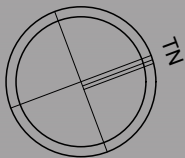

DO NOT SCALE DRAWINGS. CHECK ALL DIMENSIONS ON SITE.
FIGURED DIMENSIONS TAKE PRECEDENCE.
The builder shall check and verify all dimensions and verify all errors and omissions to the Architect. Do not scale the drawings. Drawings shall not be used for construction purposes until issued by the Architect for construction.

REV	DATE	DESCRIPTION

sketchArc
Po Box 377 Manly 1655
m : 0422 521 871
e : power@sketcharc.com.au
w : www.sketcharc.com.au

PROJECT: 4 Augusta Rd, Manly, 2095, NSW
Additions & Alterations
LOT 2 in Section 11 in DP 2428 - 606.4m2
CLIENT: Private

= Proposed Work
= Demolition
= Existing

STATUS: DA		
DATE: 240119	SCALE: 1:100@A3	PROJECT NUMBER: 1635
STAGE: DA	DRAWN/DESIGNEL: PB / MP	no scale
DRAWING NO: DA22		#Keywords