

DRAWINGS SCHEDULE

COVER PAGE	A000	F
SITE ANALYSIS PLAN	A001	F
SITE PLAN	A002	F
EXISTING/DEMO FLOOR PLAN	A100	F
PROPOSED GROUND FLOOR	A101	F
LOWER TERRACE	A102	F
ROOF PLAN	A110	F
NORTH AND EAST ELEVATIONS	A201	F
SOUTH AND WEST ELEVATIONS	A202	F
FINISHES SCHEDULE	A205	F
SECTION A-A	A300	F
SHADOW DIAGRAMS-SUMMER	A401	F
SHADOW DIAGRAMS-WINTER	A402	F
SHADOW DIAGRAMS- SPRING	A403	F
PERSPECTIVES	A501	F
PERSPECTIVES	A502	F
DRAINAGE PLAN	C101	F



DA DRAWINGS

General Notice


The information contained in this document is copyright and may not be used or reproduced in any form without written permission. No dimensions are shown as approximate but they do represent actual sizes. All dimensions are given in inches unless otherwise noted. Dimensions are given in parentheses after each dimension. All dimensions are given in inches unless otherwise noted. 

Local or Plan


ONLY DATES

THE OUTLOOK

Account Number	Ordering Number	Issue
0001	A000	F

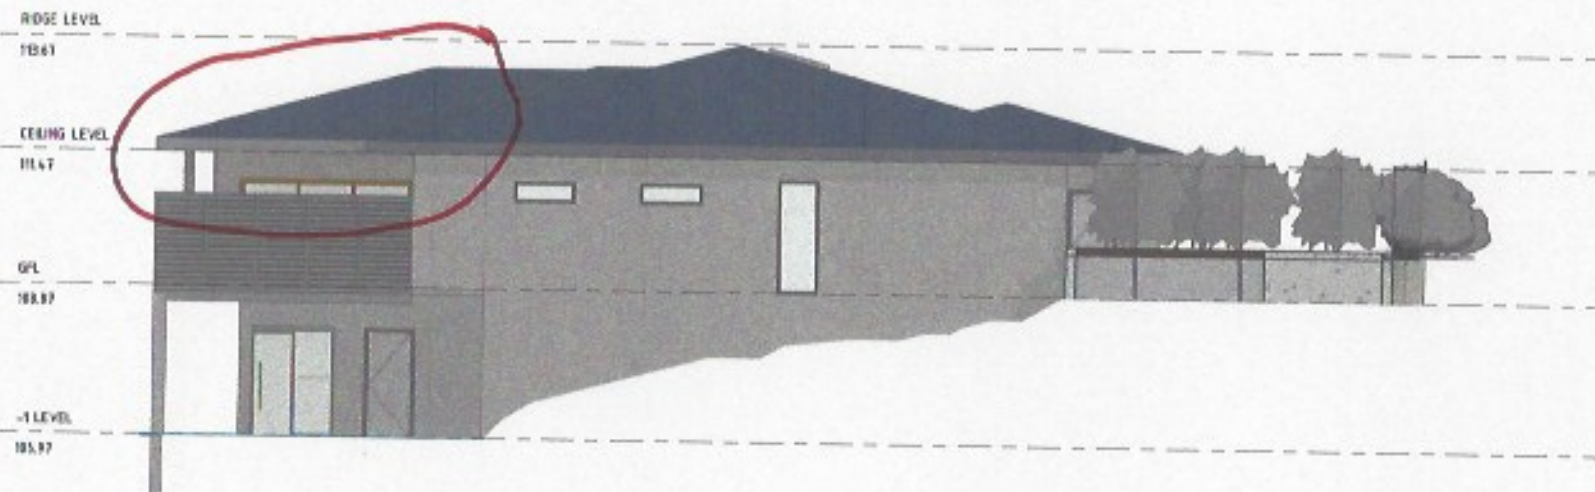

○ NORTH ELEVATION
1:100

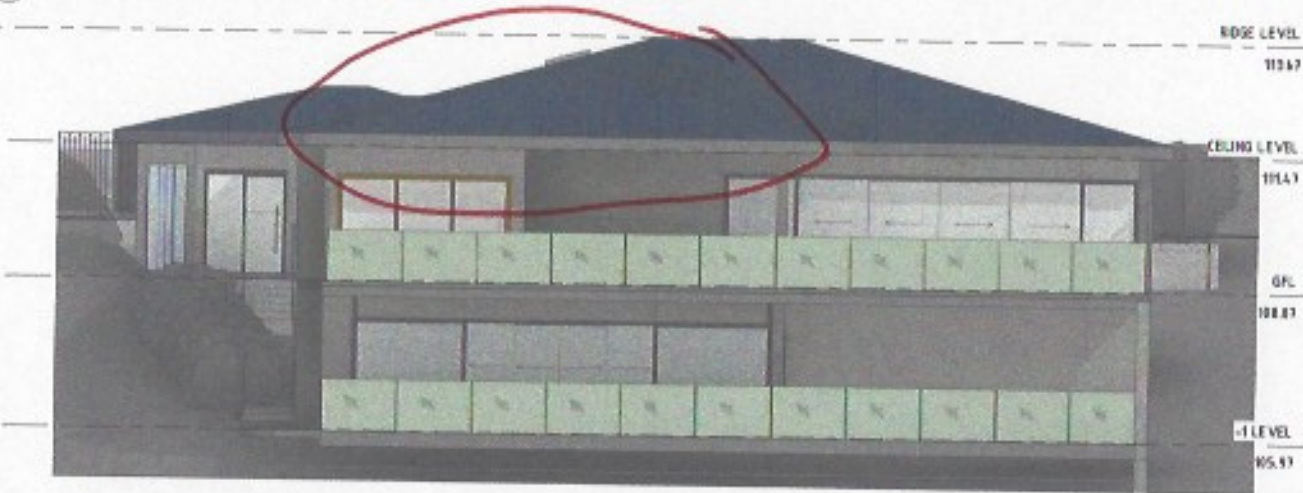

○ EAST ELEVATION
1:100

REV No.	COMMENTS	DATE	BY	PROJECT:	NORTH AND EAST ELEVATIONS	
A	DA ISSUE	03/06/18		THE OUTLOOK	DRG	
B	DA ISSUE	26/06/18		19 THE OUTLOOK	DATE: APRIL 2018	
C	DA ISSUE	11/07/18		NSW BILGOLA 2107	SCALE: 1:100 @ A3	
D	DA ISSUE	22/02/19		CLIENT:	No.	
E	FOR APPROVAL	07/04/19		GARY BARBER	A201	
					JOB No: 0001	
					REV F	




⊙ SOUTH ELEVATION
1:100



⊙ WEST ELEVATION
1:100

REV No.	COMMENTS	DATE	INT.	PROJECT		
A	DA ISSUE	05/08/18		THE OUTLOOK		SOUTH AND WEST ELEVATIONS DRG. DATE: APRIL 2018 SCALE: 1:100 (A3) JCB No. 0001
B	DA ISSUE	26/06/18		19 THE OUTLOOK		
C	DA ISSUE	15/07/18		NSW BILGOLA 2101		
F	F34 APPROVAL	07/06/18		CLIENT:		
				GARY BARBER		
						No A202 REV F

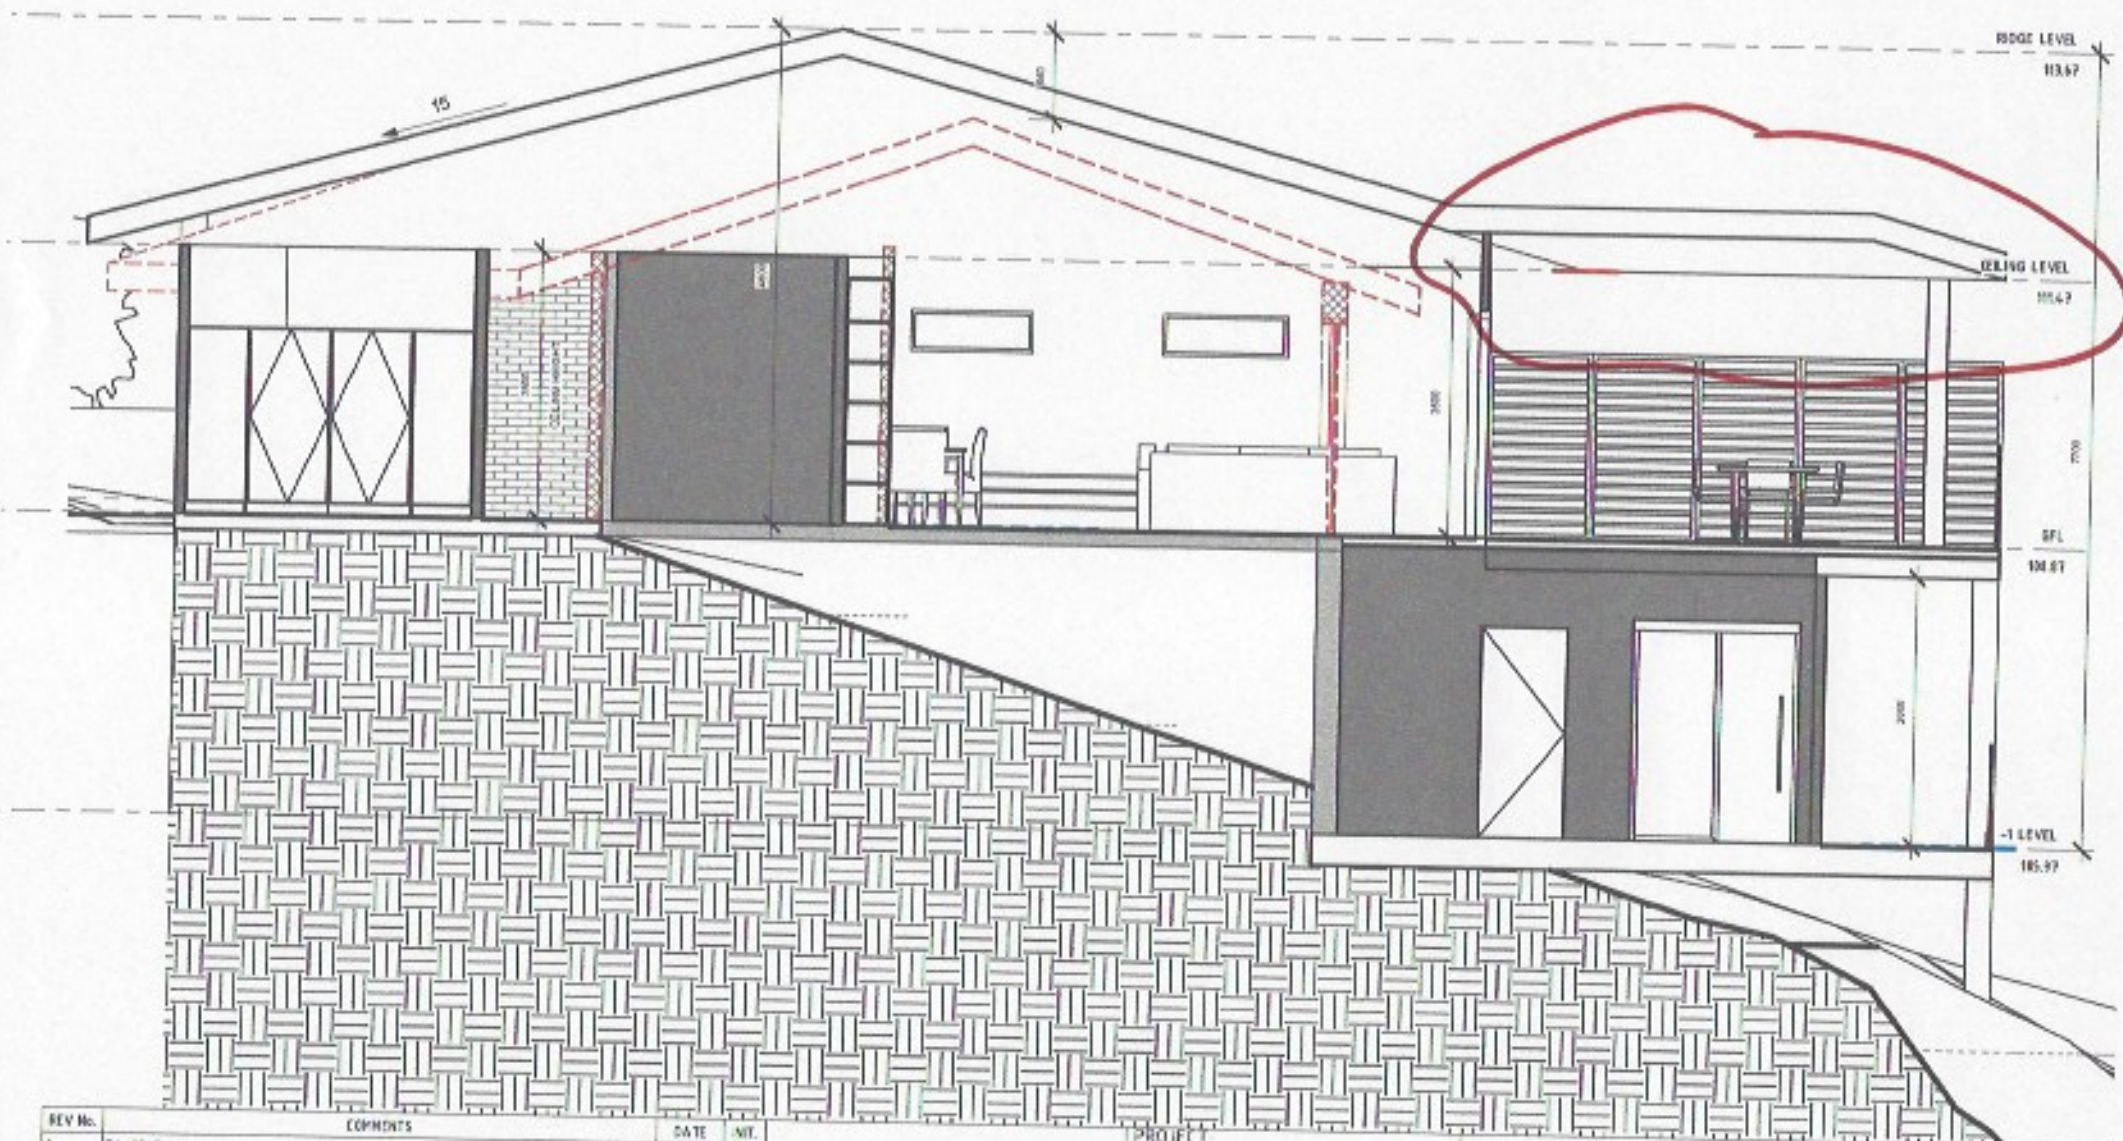

REV No.	COMMENTS	DATE	INT.
A	DA ISSUE	03/06/18	
B	DA ISSUE	25/06/18	
D	DA ISSUE	25/02/18	
E	FOR APPROVAL	01/04/19	

PROJECT
THE OUTLOOK
19 THE OUTLOOK
NSW BILGOLA 2107
CLIENT:
GARY BARBER

SECTION A-A

DATE: APRIL 2018
SCALE: 1:50 @ A3
JOB No.: 0001

DRG.

No
A300
REV F

