




1 NORTH ELEVATION
1:200

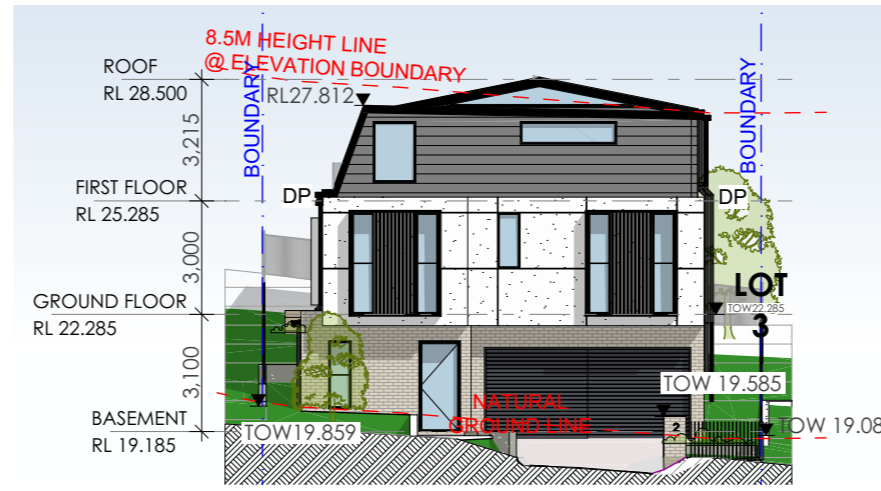

2 SOUTH ELEVATION
1:200

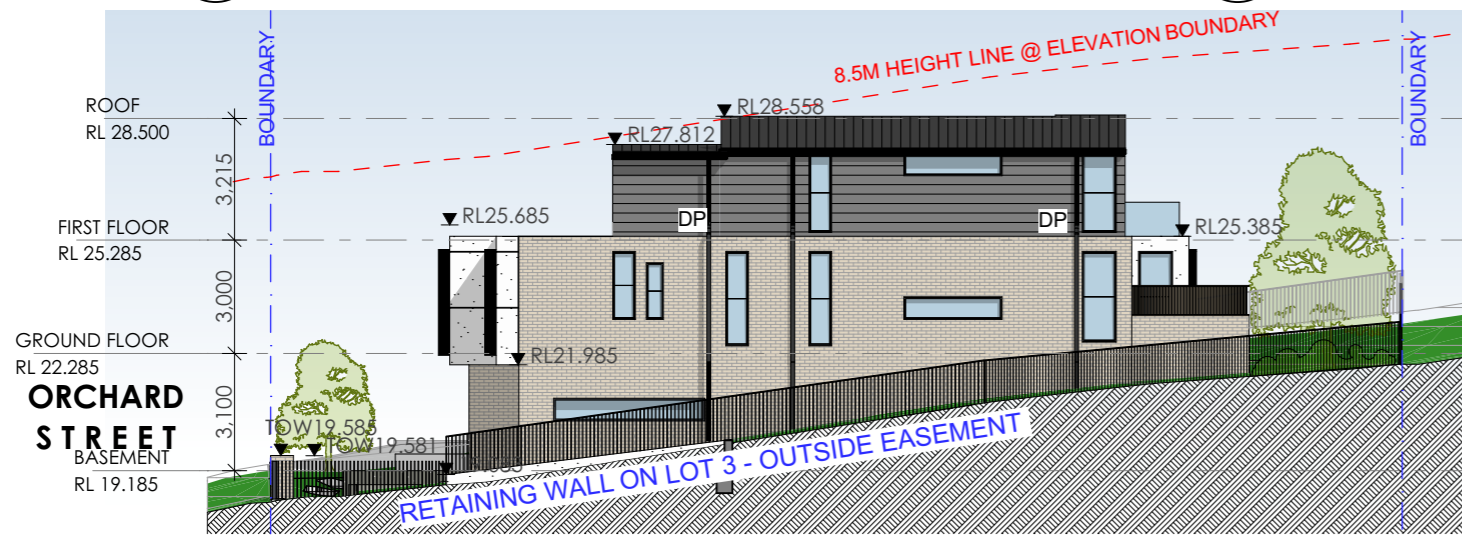


3 EAST ELEVATION
1:200

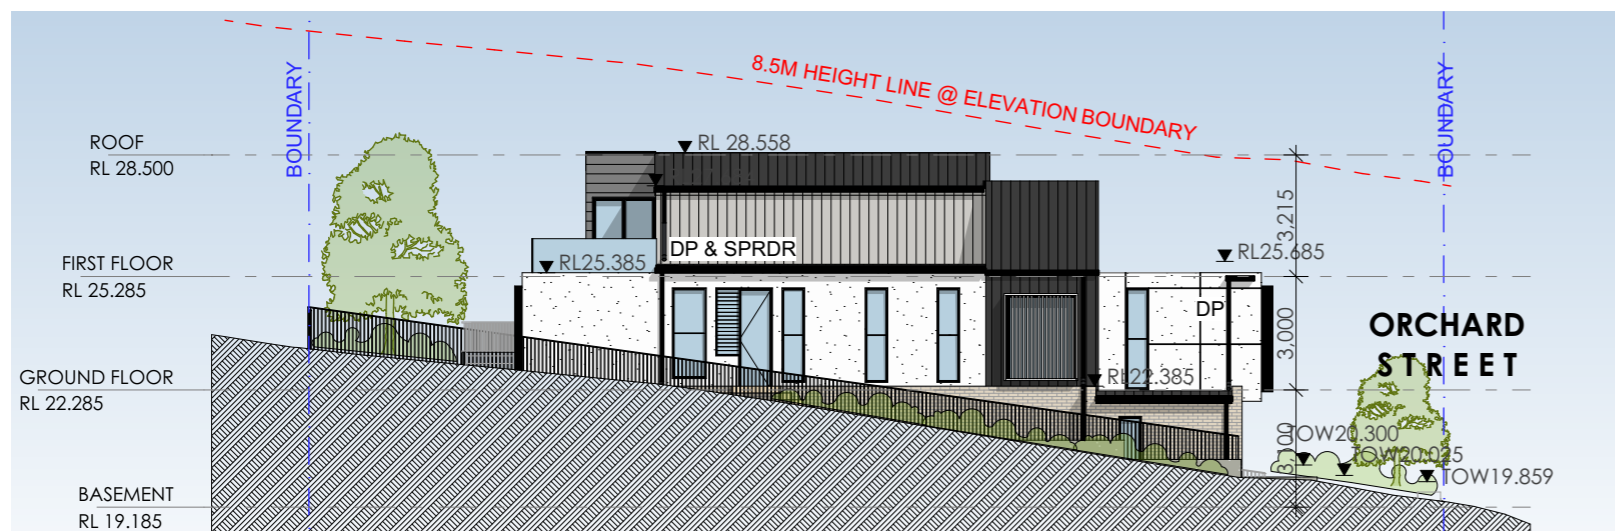

4 WEST ELEVATION
1:200

NOTE

8.5 M. DASHED HEIGHT LINE IS DRAWN STANDING AT BOUNDARY WHERE EACH ELEVATION IS TAKEN REFER TO SECTIONS A&B FOR THE 8.5 M. DASHED HEIGHT LINE LIMIT

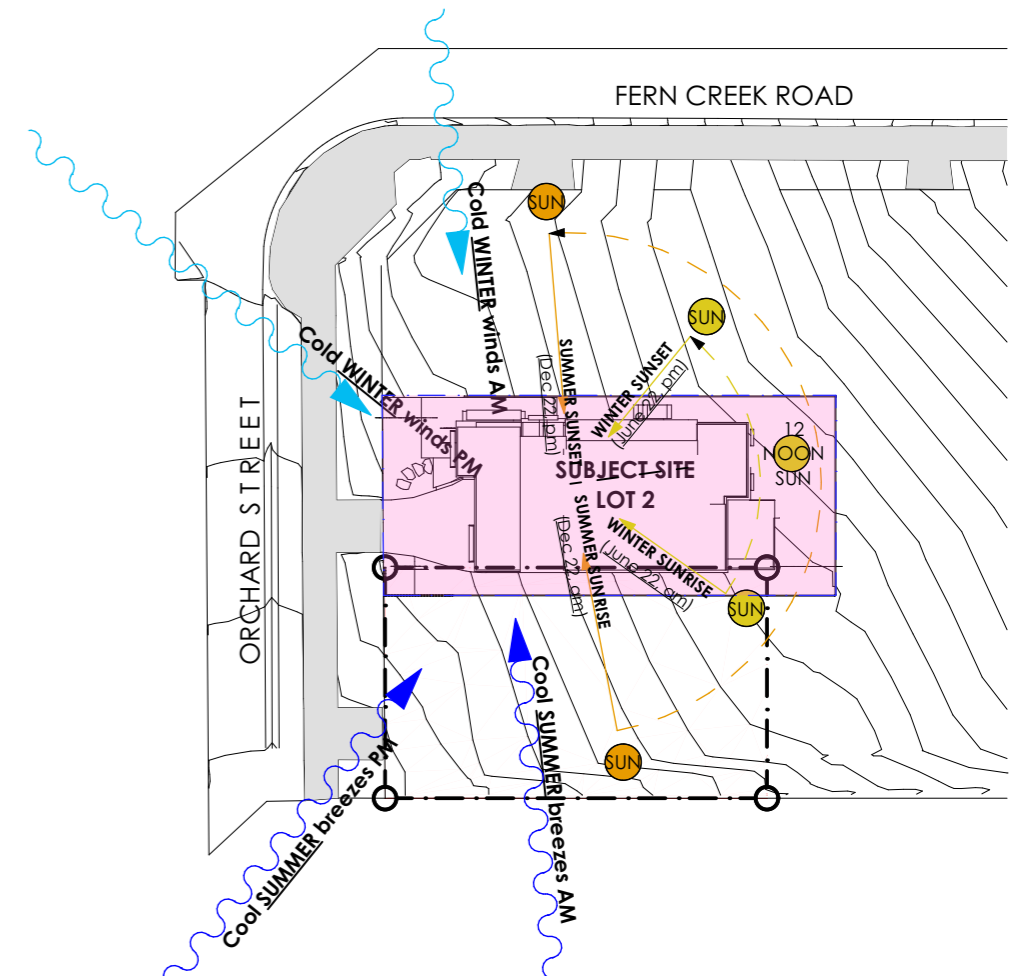

1 SITE ANALYSIS PLAN
1:500

