



SRV VEHICLE PROFILE

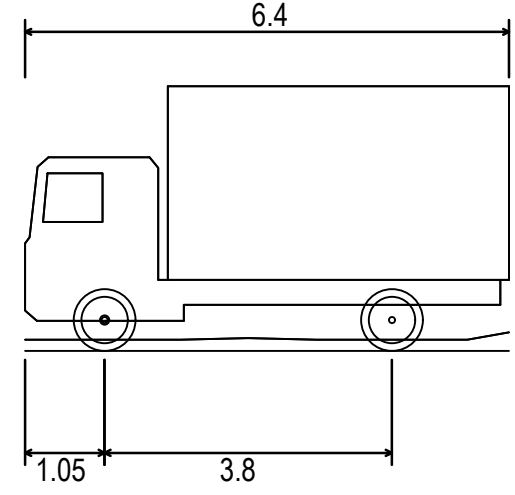

SRV Vert Clearance


Overall Length	6.400m
Overall Width	2.330m
Overall Body Height	3.500m
Min Body Ground Clearance	0.150m
Track Width	2.330m
Lock-to-lock time	4.00s
Curb to Curb Turning Radius	7.100m

B99 VEHICLE PROFILE

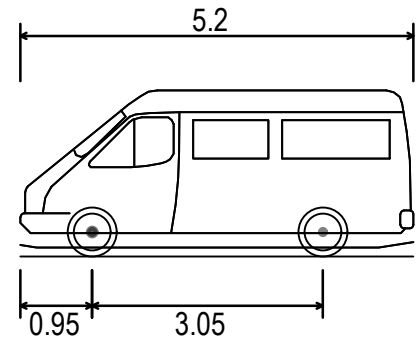


B99 Vert Clearance (2004)


Overall Length	5.200m
Overall Width	1.940m
Overall Body Height	2.200m
Min Body Ground Clearance	0.120m
Track Width	1.840m
Lock-to-lock time	4.00s
Curb to Curb Turning Radius	8.000m

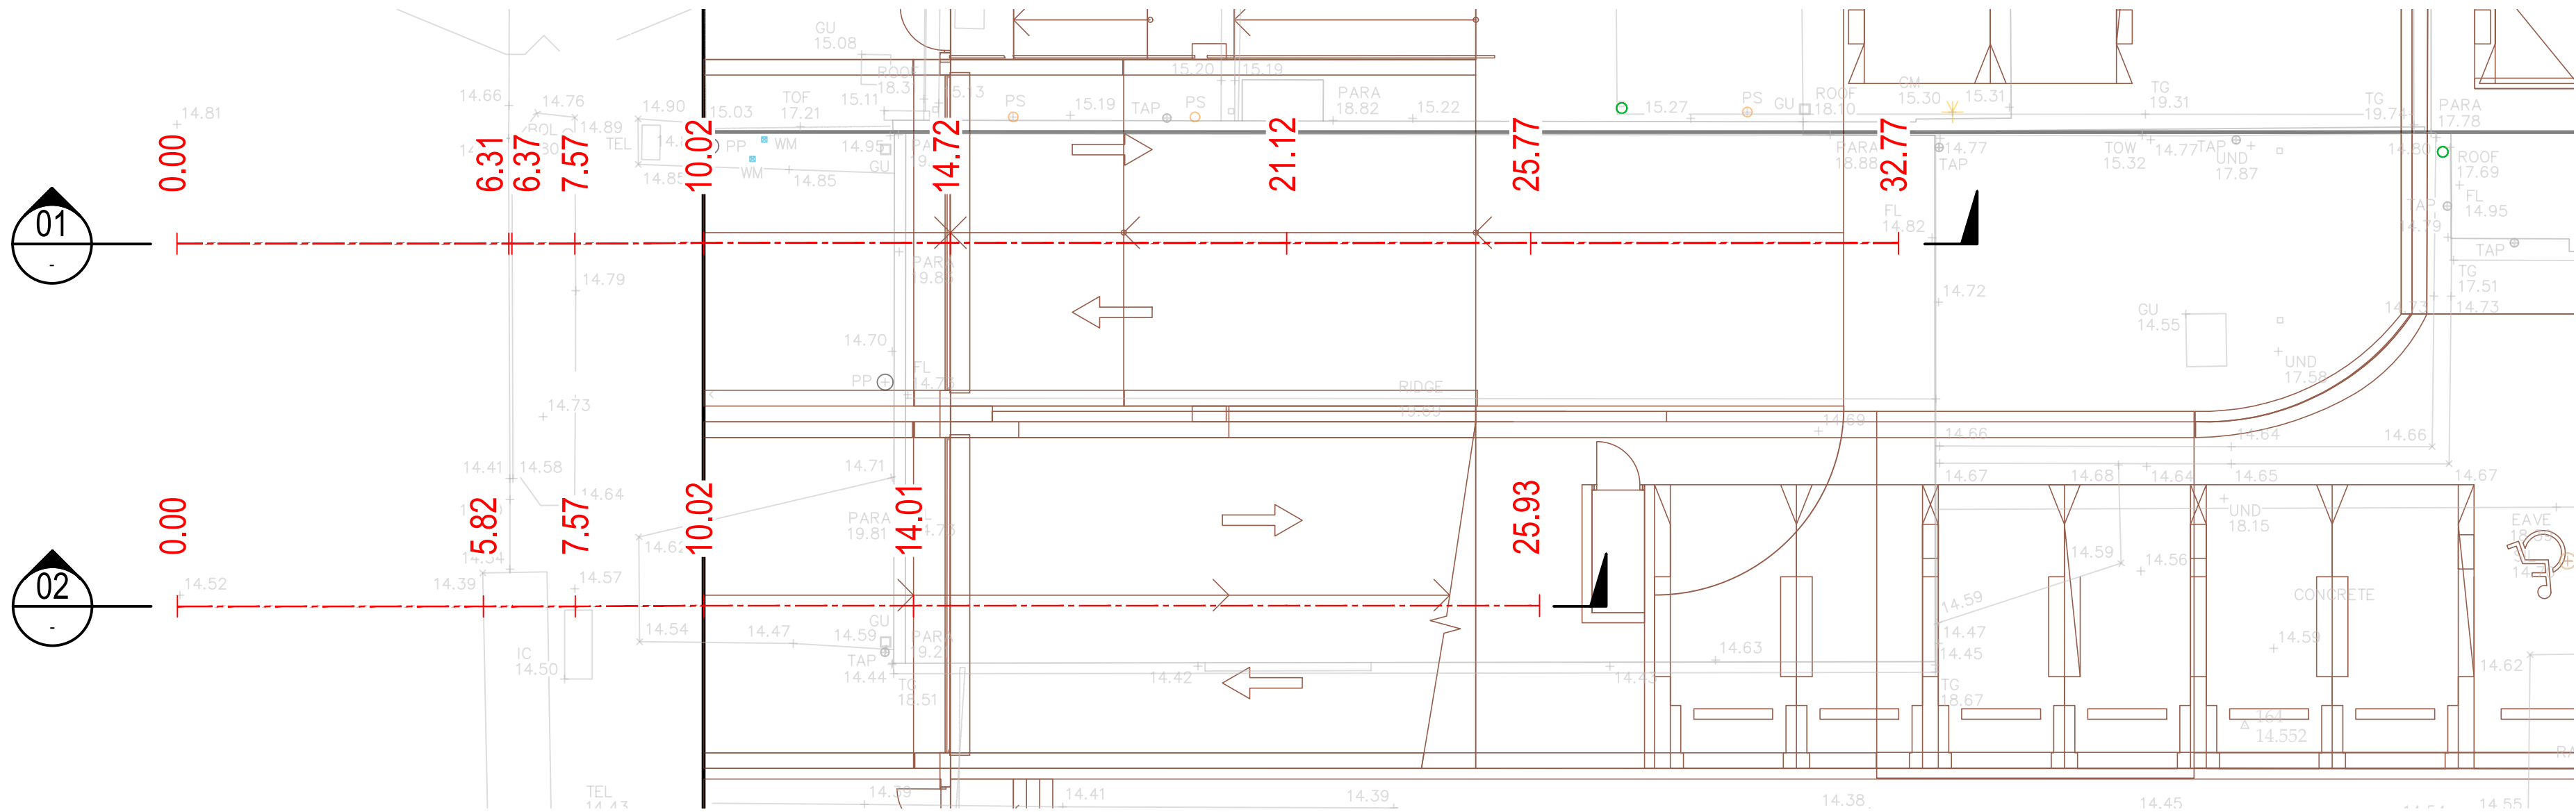


PLAN
SCALE 1:100

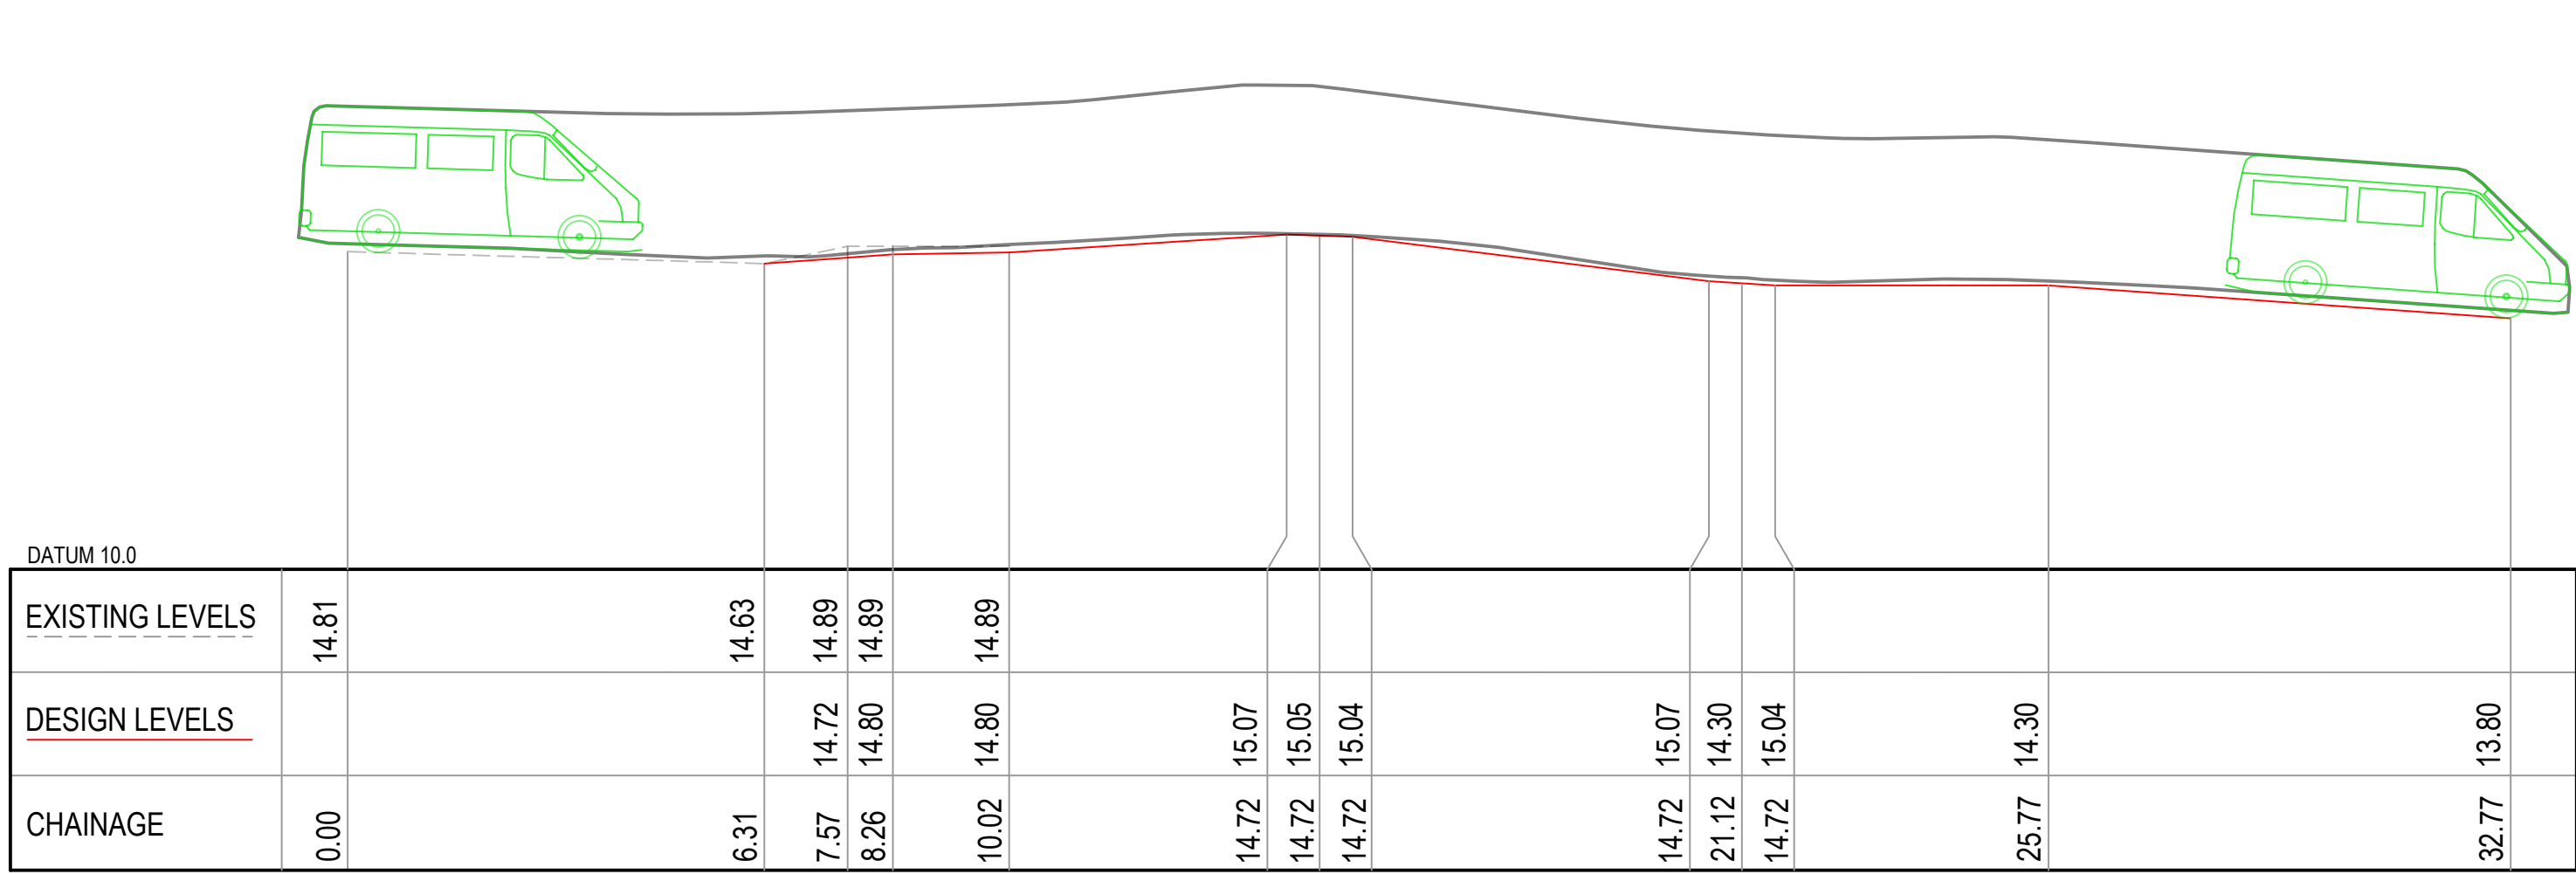


SECTION 01
SCALE 1:100 HORZ
1:100 VERT

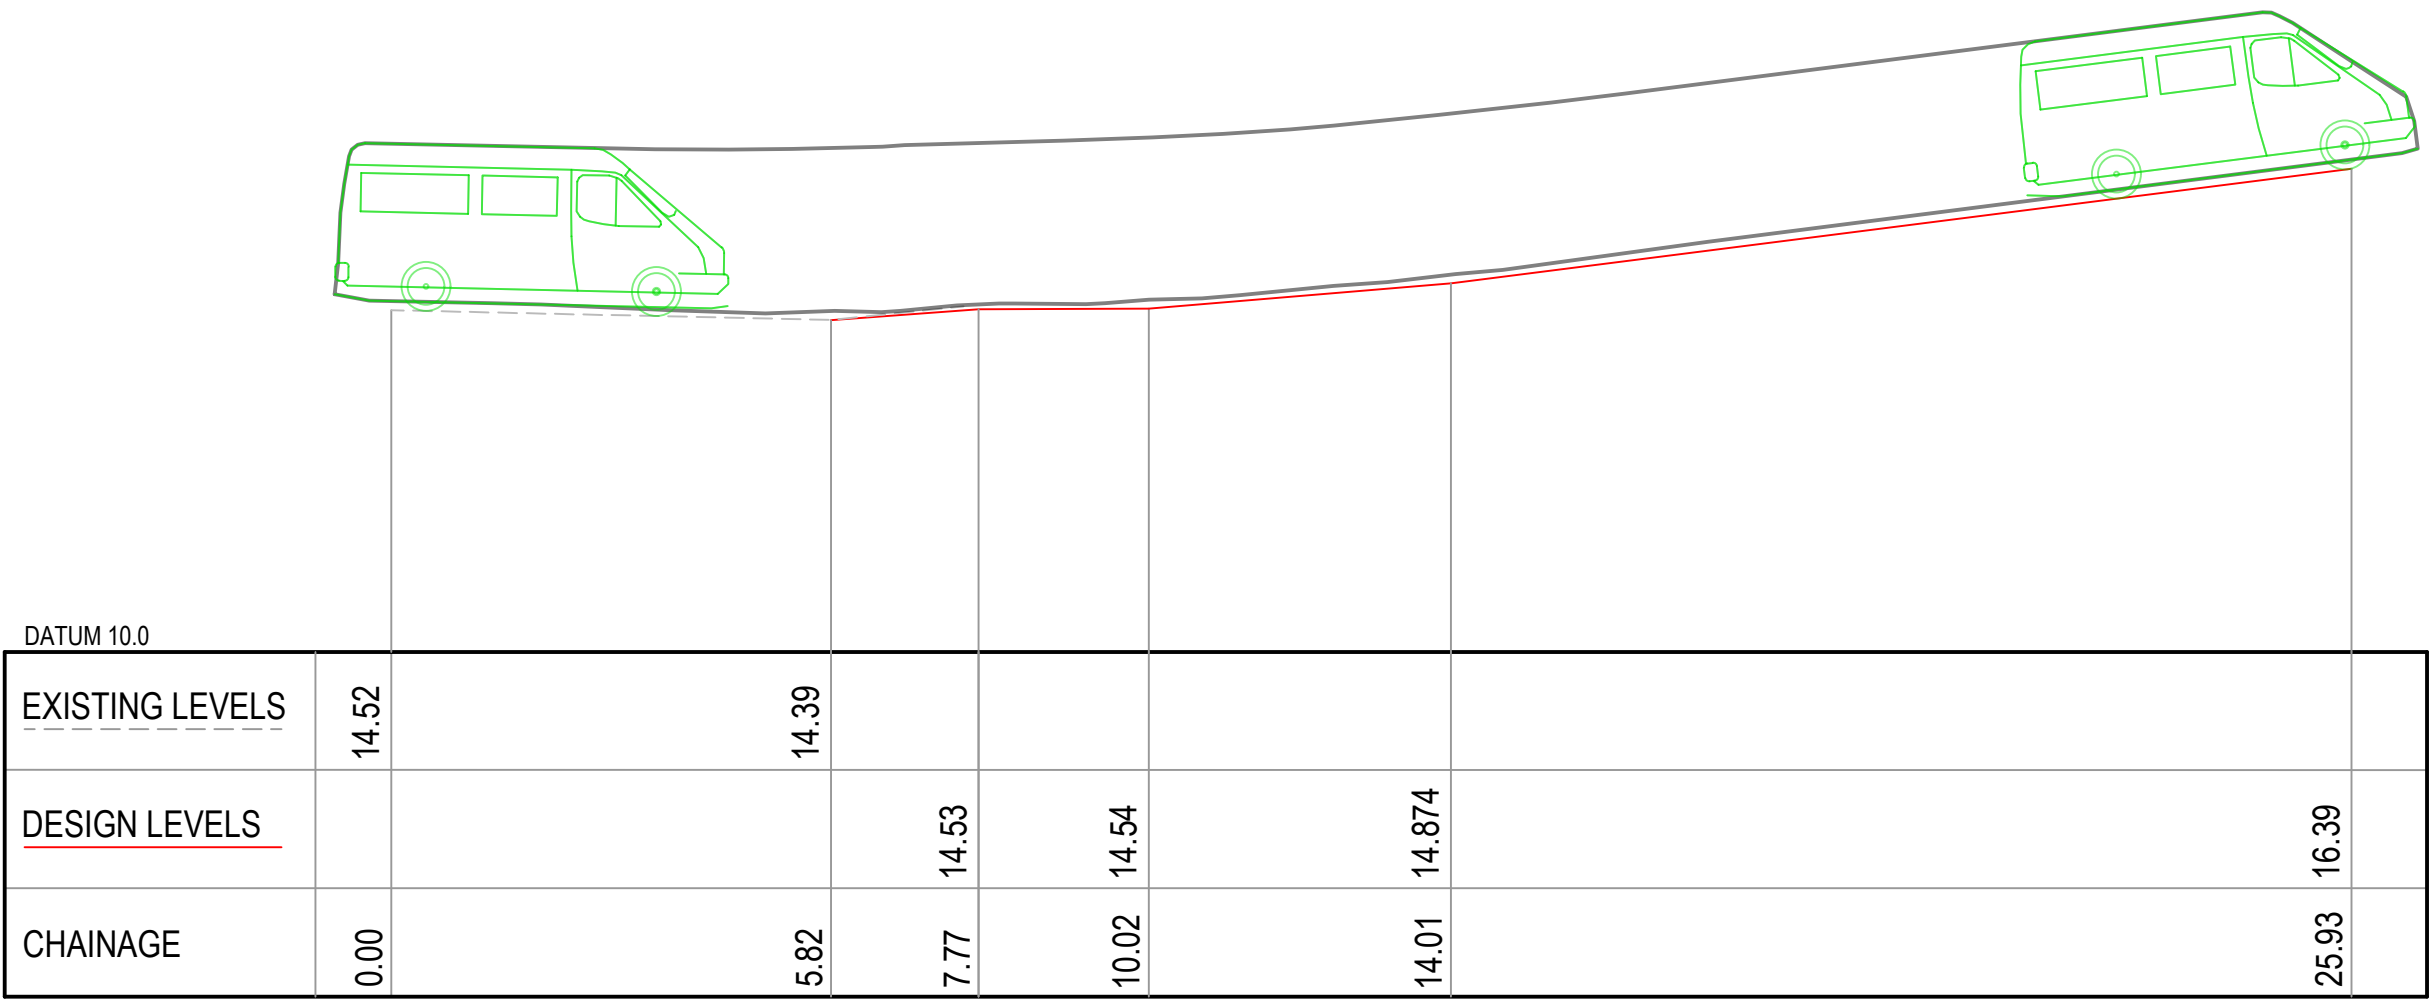

SECTION 02
SCALE 1:100 HORZ
1:100 VERT

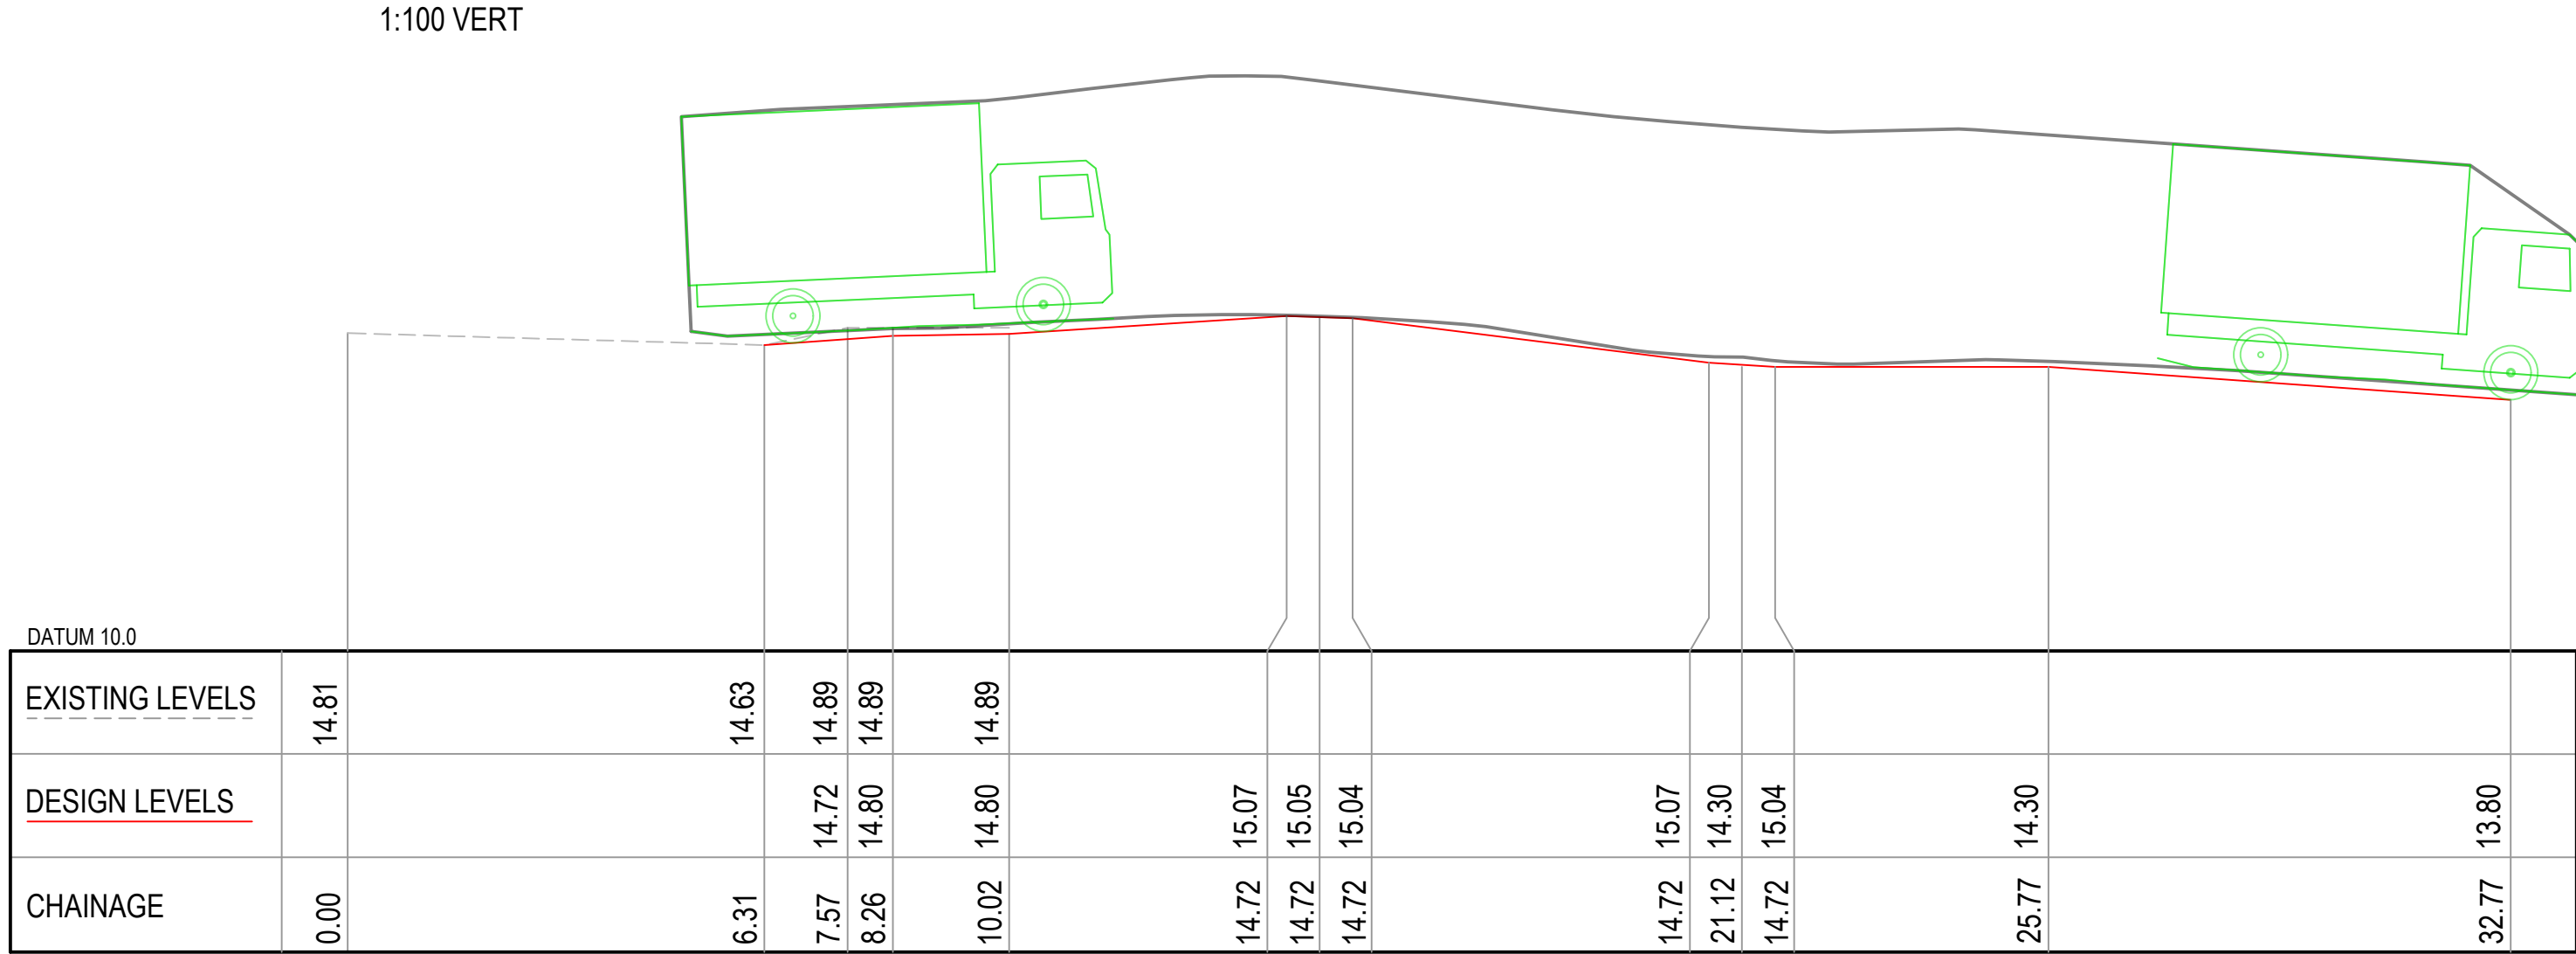

SECTION 01
SCALE 1:100 HORZ
1:100 VERT

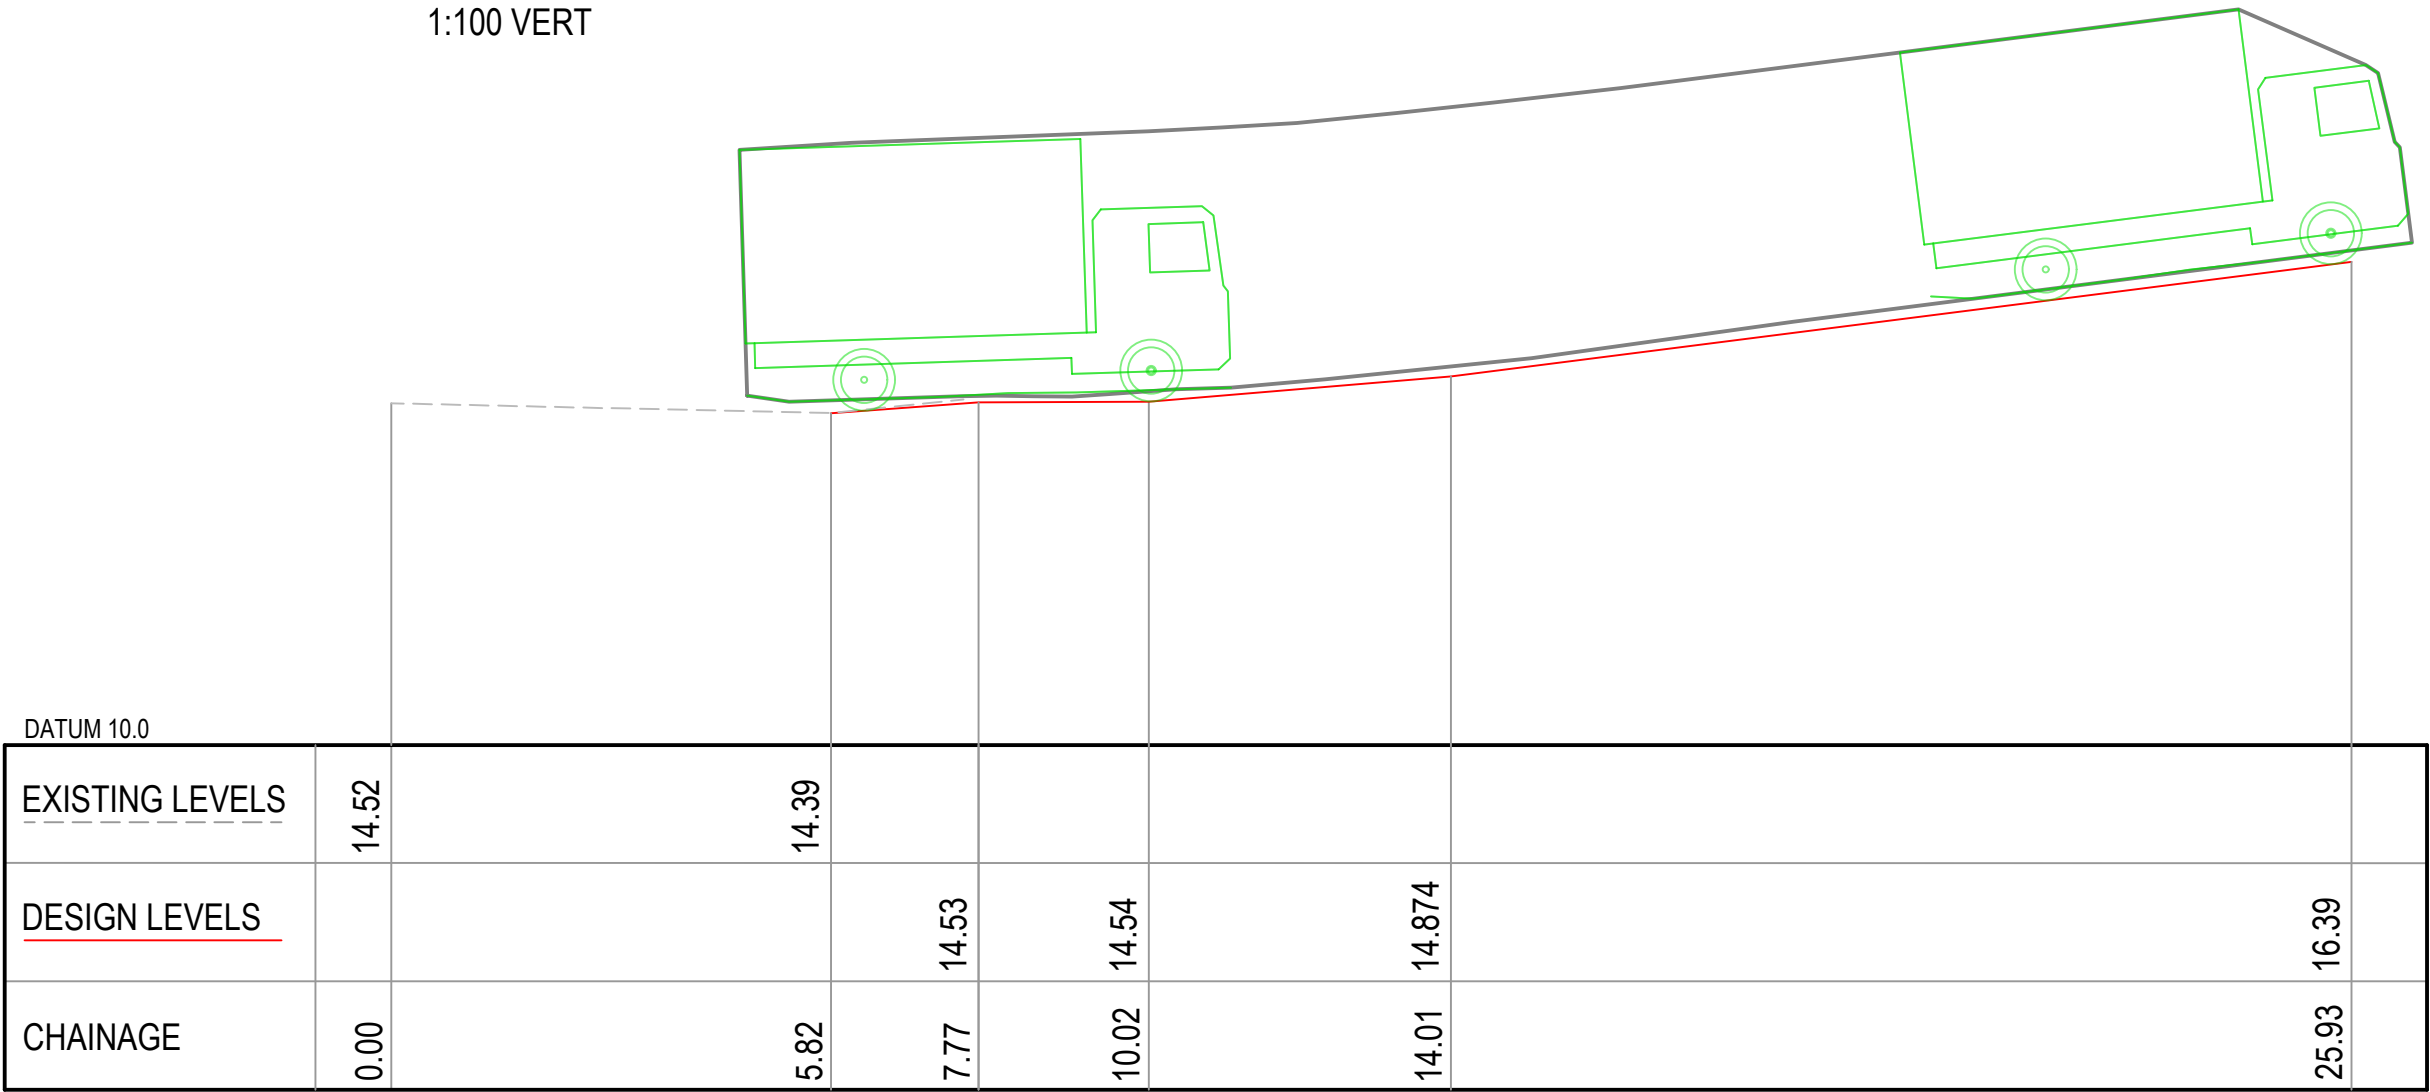

SECTION 02
SCALE 1:100 HORZ
1:100 VERT



20mm

10mm

0

1

121