


LEGEND	
WATER MAIN	SEWER VENT
TELSTRA PILLAR	SEWER LAMP/POLE
TELSTRA MARKER POST	SEWER INSPECTION POINT
TELSTRA PIT	SUBSOIL DRAIN
TELEGRAPH PILE	STORMWATER PIT
POWER POLE	STORMWATER GRATE
ELECTRICAL PILLAR	SURFACE INLET PIT
POWER LIGHT POLE	LINE/KERB INLET PIT
LIGHT POLE	LINE/KERB INLET PIT WITH GRATE
HYDRANT	STORMWATER PIPE INCLUDING PIPE SIZE
RECYCLED WATER	HEADWALL
WATER METER	CLOTHES LINE
STOP VALVE	TREE: D DIAMETER S SPREAD H HEIGHT
WATER TAP	
GAS METER	
GAS DIRECTION MARKER	
GAS INSPECTION POINT	
SEWER MANHOLE	
STREET SIGN	
PRAM CROSSING	
VEHICLE CROSSING	
E	OVERHEAD ELECTRICITY LINE
T	OVERHEAD TELECOM LINE
S	SEWER LINE

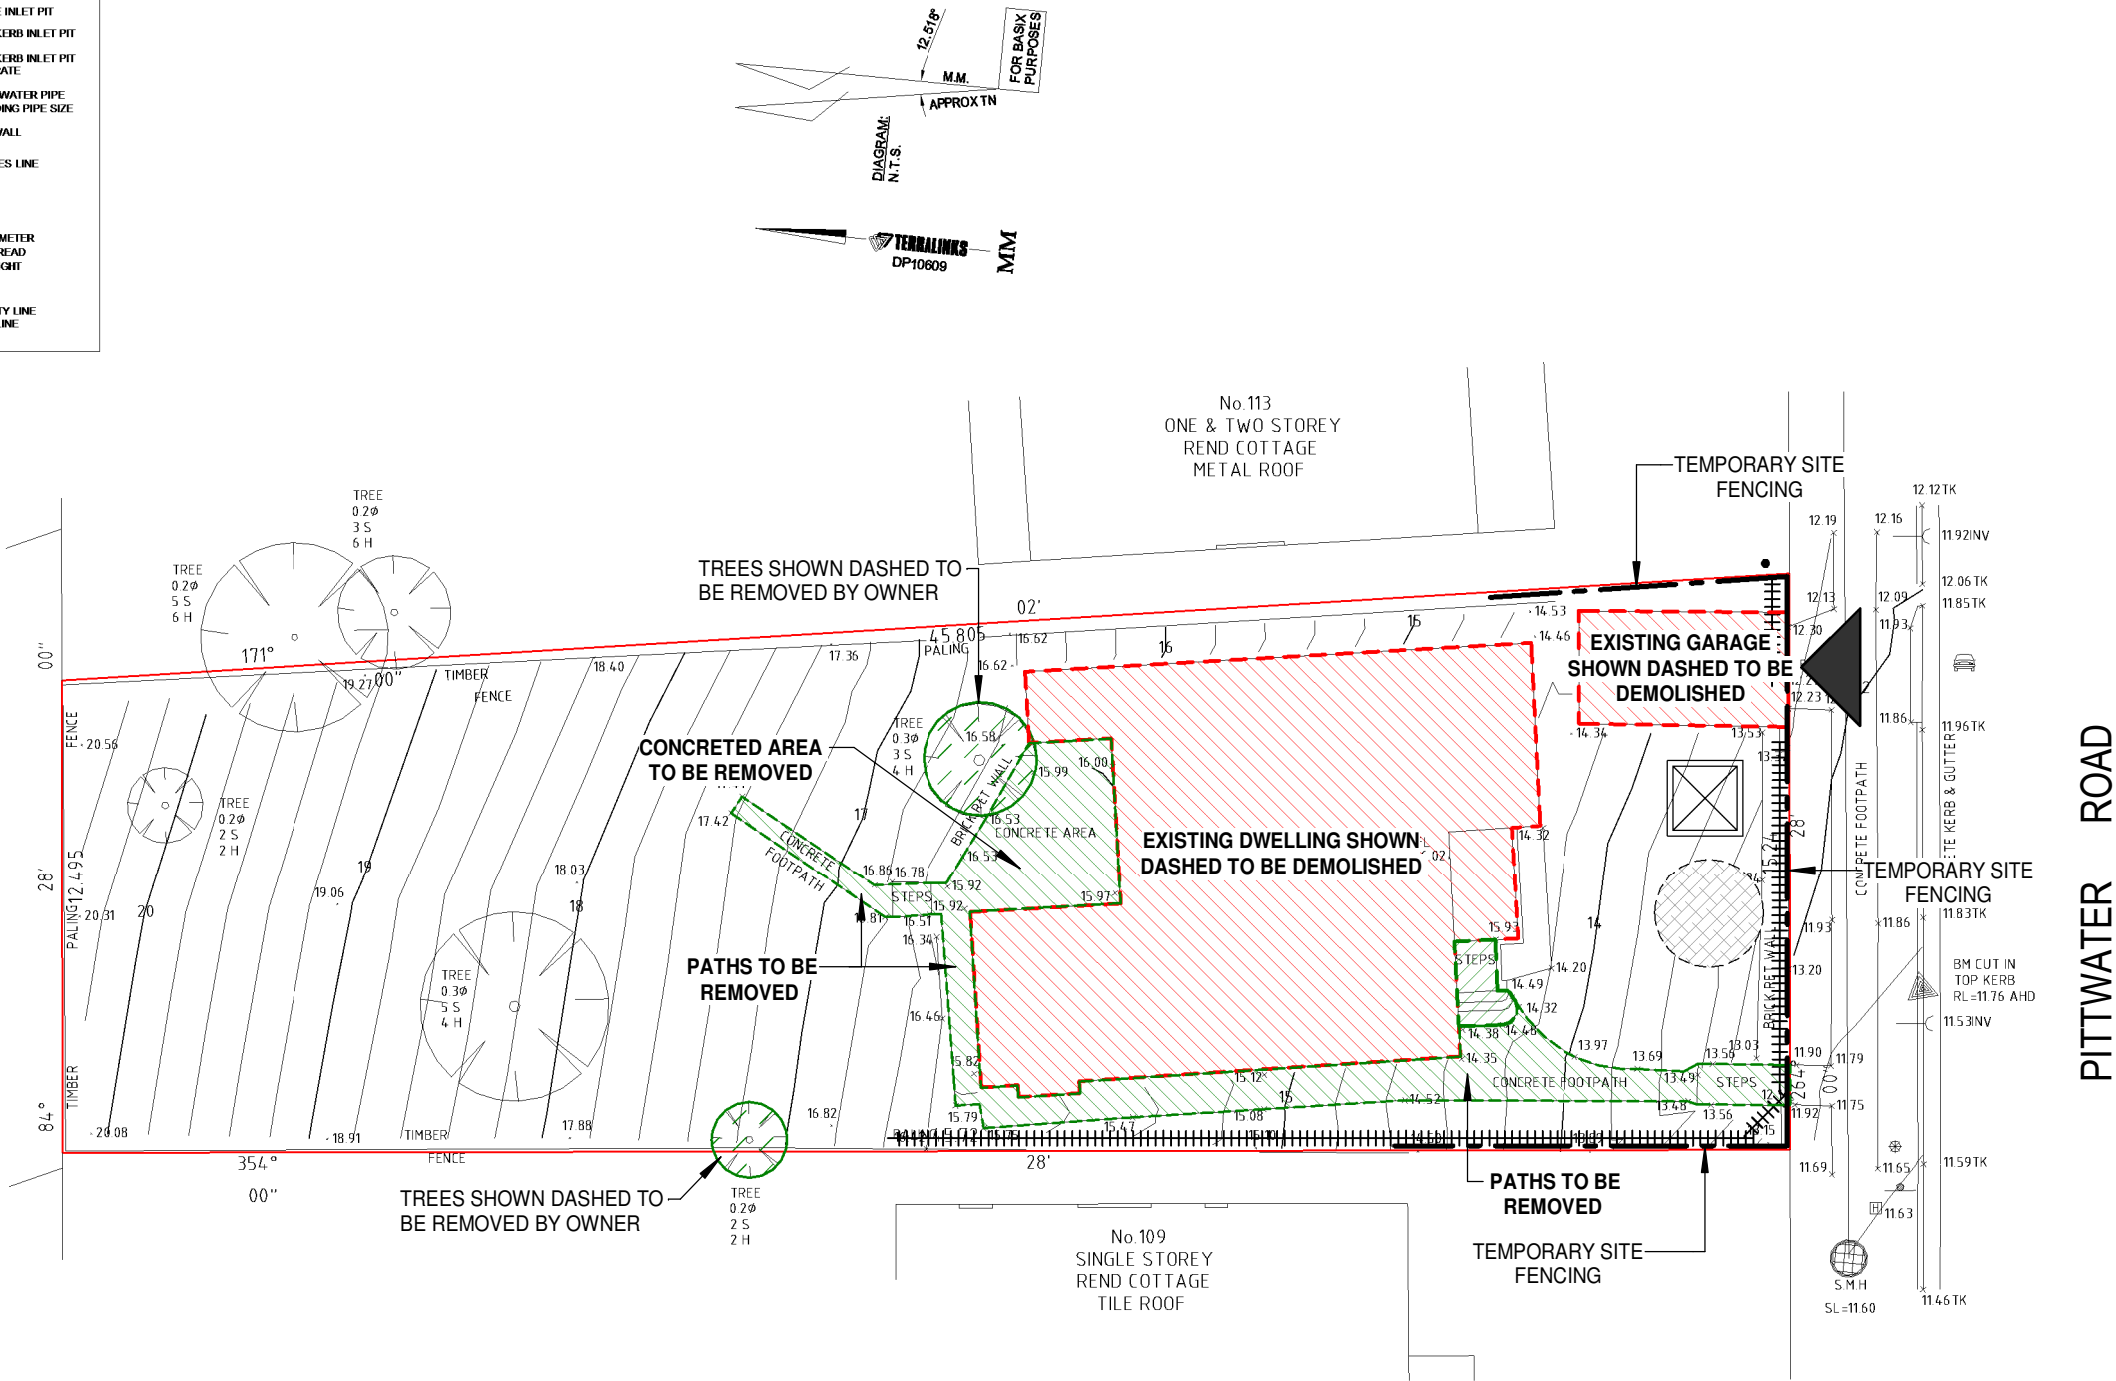

LEGEND	
	EXISTING TREES TO BE REMOVED
	SITE BOUNDARY
	CONTOURS
	STORAGE RECYCLING BINS FOR SEGREGATED WASTE.
	WASTE STOCKPILE & MATERIAL SORTING AREA.
	FIT STANDARD 600 HIGH GREEN SILT FENCE
	VEHICULAR SITE ENTRY
	TEMPORARY SITE FENCING

northern beaches council

THIS PLAN IS TO BE READ IN CONJUNCTION WITH THE CONDITIONS OF DEVELOPMENT CONSENT

DA2020/0819

DEMOLITION PLAN

ISSUE		AMENDMENT		DATE		Copyright reserved. No part of these plans may be reproduced or transmitted in any form without the written permission of Wincrest Group Pty Ltd.	WINCREST BESPOKE Wincrest Group Pty Ltd. ABN 58 135 562 873 Builders License No. 213 442C 18 Pitt St, Paramatta NSW 2150 Ph:(02) 9635 1644 Fax:(02) 9633 4806	PROPOSED RESIDENCE FOR:		PREMIUM FINISHES			
A		PFD.+ SV1 (HT)		06.02.19				CLIENT: Mr CLARK & Mrs HAY		JOB NO: 17338		DATE: 23.09.19	
B		VARY A (EB)		15.04.19				ADDRESS: Lot23, Sec6 No 911 Pittwater RD COLLARROY NORTHERN BEACHES COUNCIL		DRAWN: SB		CHECKED:	
C		VARY B,C & D (EB)		15.05.19						SCALE: 1 : 200		SHEET NO: 24	
D		VARY F (EB)		30.05.19						PLEASE DISCARD ALL OTHER PLANS			
E		VARY H, VARY I (EC)		18.07.19						DO NOT SCALE DRAWING			
F		VARY L (EC)		23.09.19									
G		FFD & STORMWATER UPDATE (EB)		27.09.19									
H		DA CONDITIONS - UPDATED (SB)		20.05.20									
I		VARY O & P (SB)		22.06.20									
J		DEMO PLAN ADDED (SB)		17.09.20									
LOCATION: T:\First draft\17338_CLARK&HAY\Drawings\17338_CLARK-HAY.rvt													