

LEGEND

- BOUNDARY LINE
- DRIVEWAY
- Proposed Pool
- Proposed Pool Coping
- Proposed Softscape Area

- Existing Trees to be Retained
- Existing Trees to be Removed under separate application DA2019/0575


**SITE CALCULATIONS**

Site Area = 834 sqm  
Proposed Soft Landscape Area = 485 sqm  
or 58.2% of Site Area

Pool Volume Approx. 26.7KL

**THIS PLAN IS TO BE READ IN CONJUNCTION WITH THE CONDITIONS OF DEVELOPMENT CONSENT**


DA2019/0850

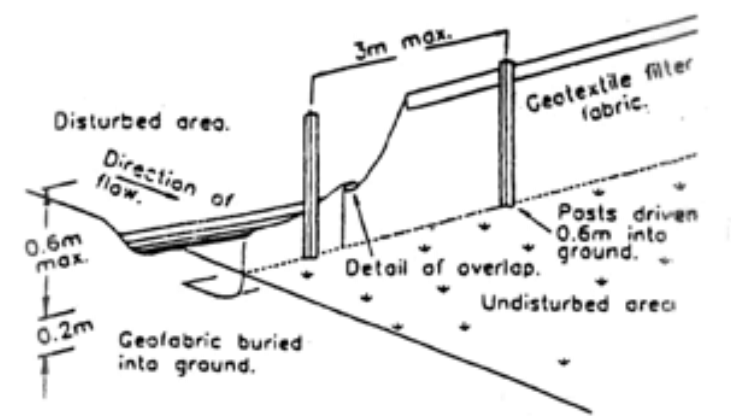

Sediment Fence

Drawing List

Sheet No.	Sheet Name	Sheet Size	Rev. Date	Project No.
L-00	SITE/WASTE MGT & SEDIMENT CONTROL PLAN	A3	7/8/19	1129
L-01	POOL & LANDSCAPE PLAN	A3	7/8/19	1129
L-02	SECTION/ELEVATION A & B	A3	7/8/19	1129
L-03	SECTION/ELEVATION C-C	A3	7/8/19	1129
L-04	SECTION/ELEVATION D-D	A3	7/8/19	1129
L-05	PLANTING DETAILS	A3	7/8/19	1129

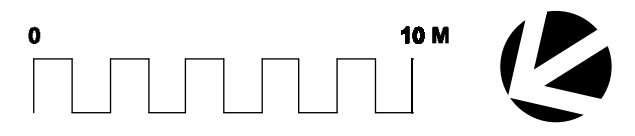

 northern  
beaches  
council

THIS PLAN IS TO BE READ IN  
CONJUNCTION WITH  
THE CONDITIONS OF DEVELOPMENT  
CONSENT


DA2019/0850





*Rapis excelsa*  
Lady Palm

Rapis excelsa

10

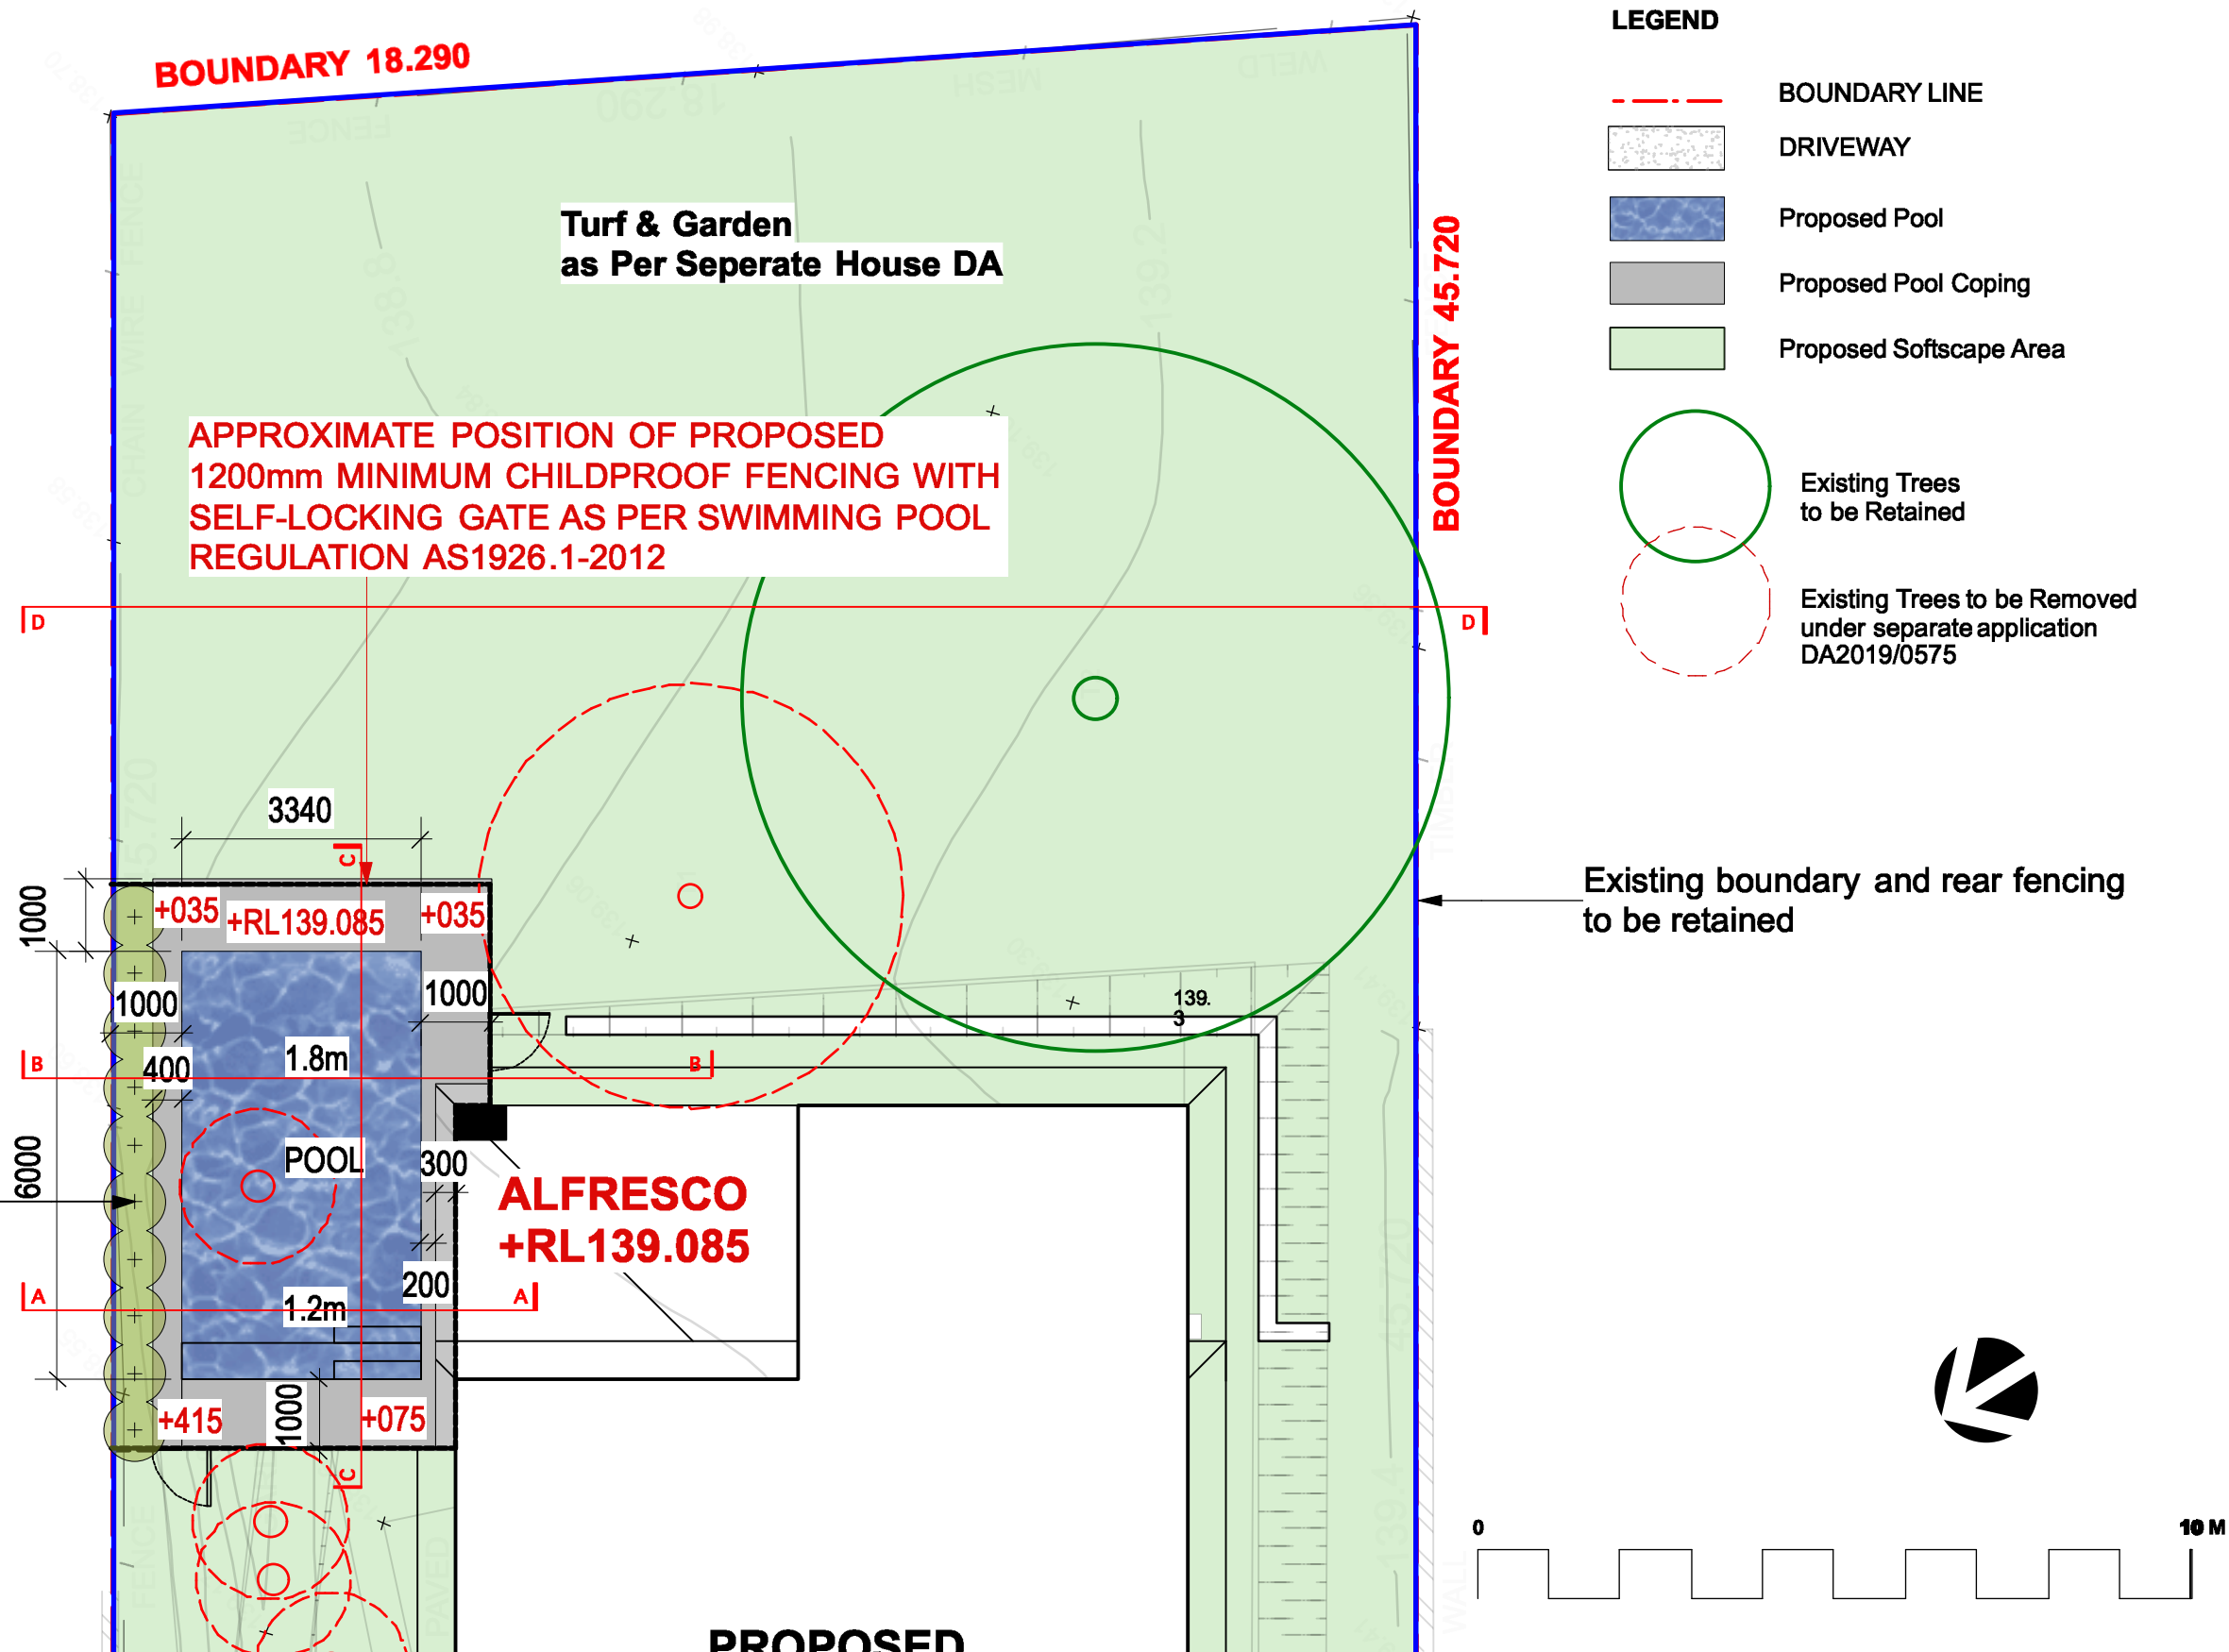

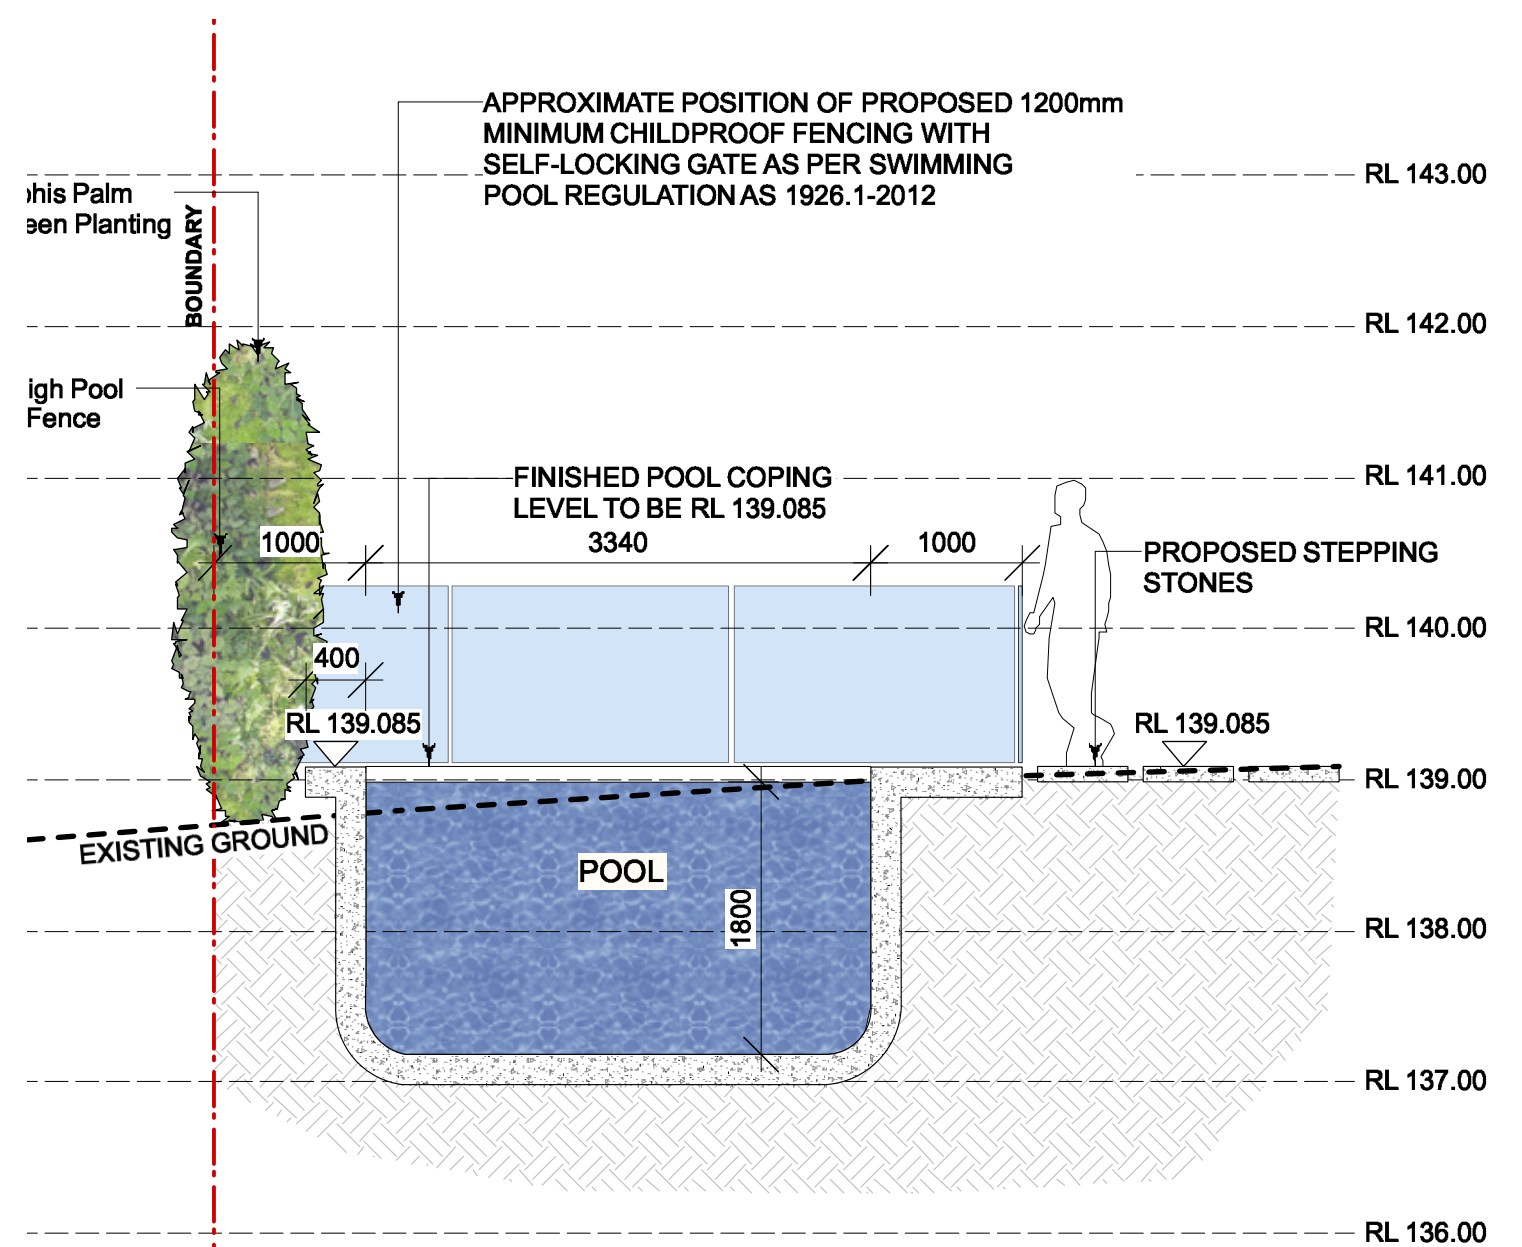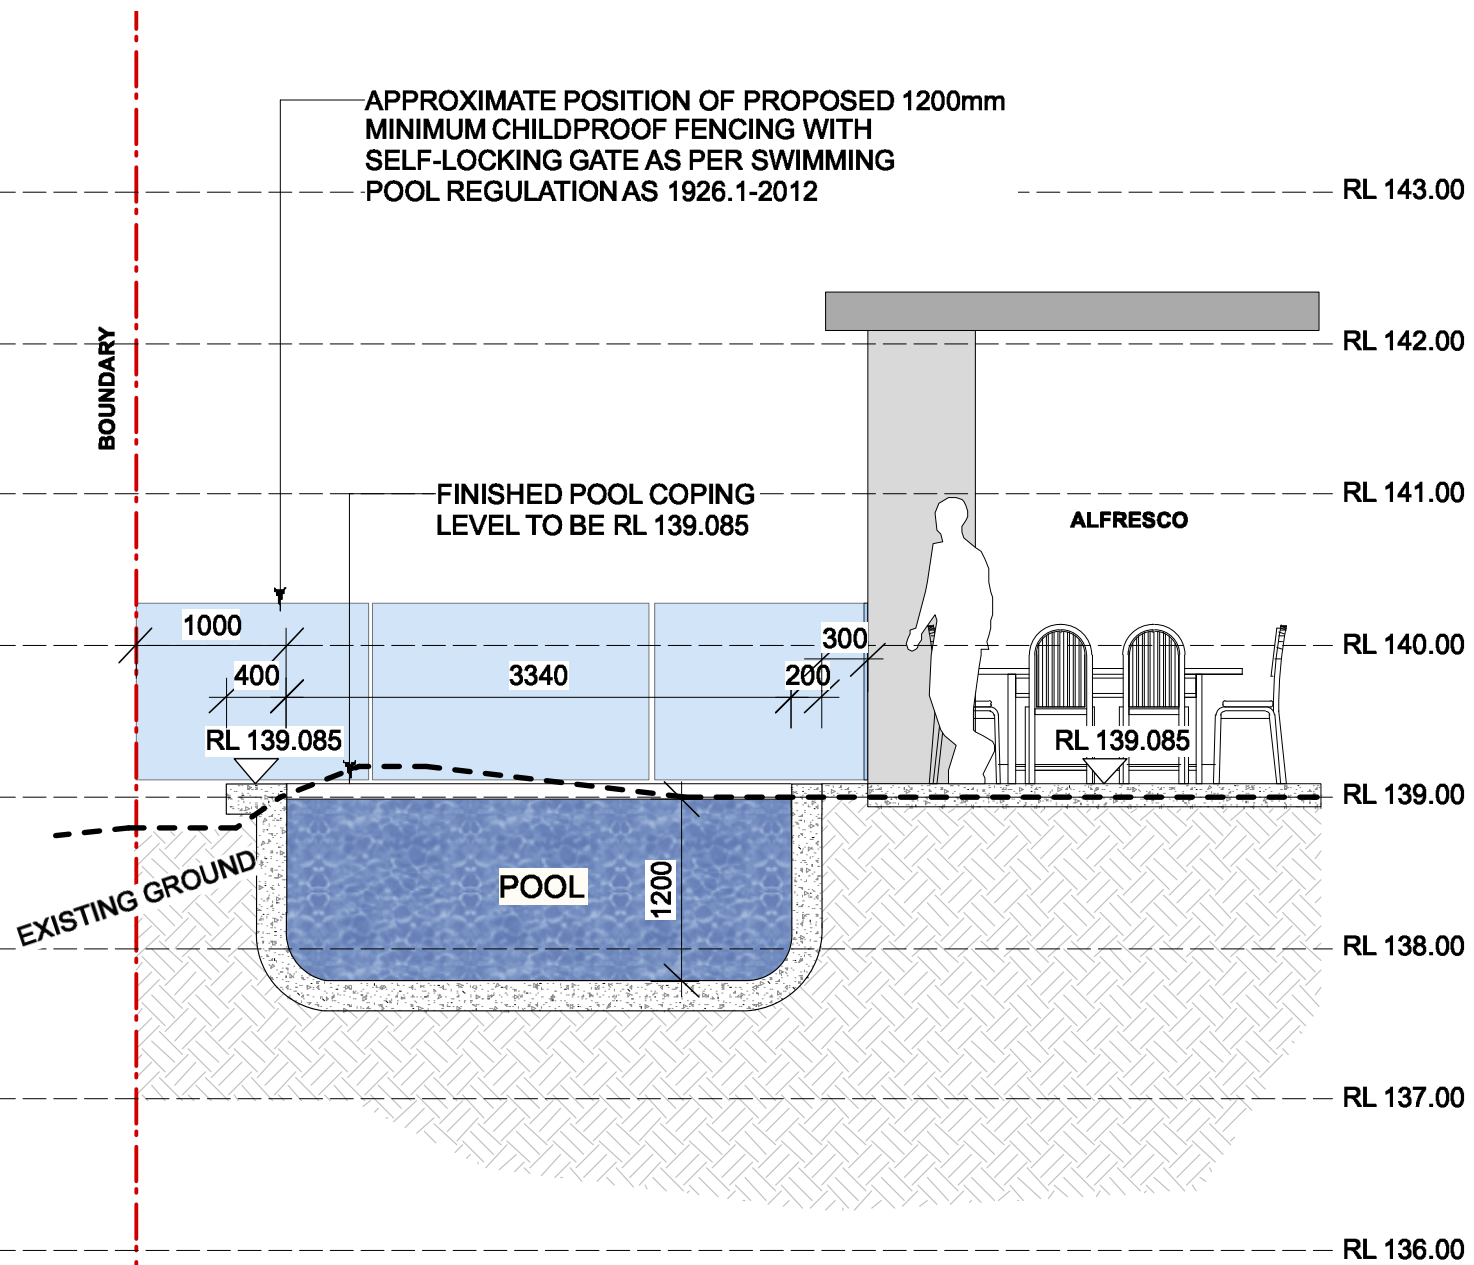

1 **SECTION/ELEVATION A-A**  
 Scale: 1:50


2 **SECTION/ELEVATION B-B**  
 Scale: 1:50



THIS PLAN IS TO BE READ IN  
 CONJUNCTION WITH  
 THE CONDITIONS OF DEVELOPMENT  
 CONSENT

DA2019/0850



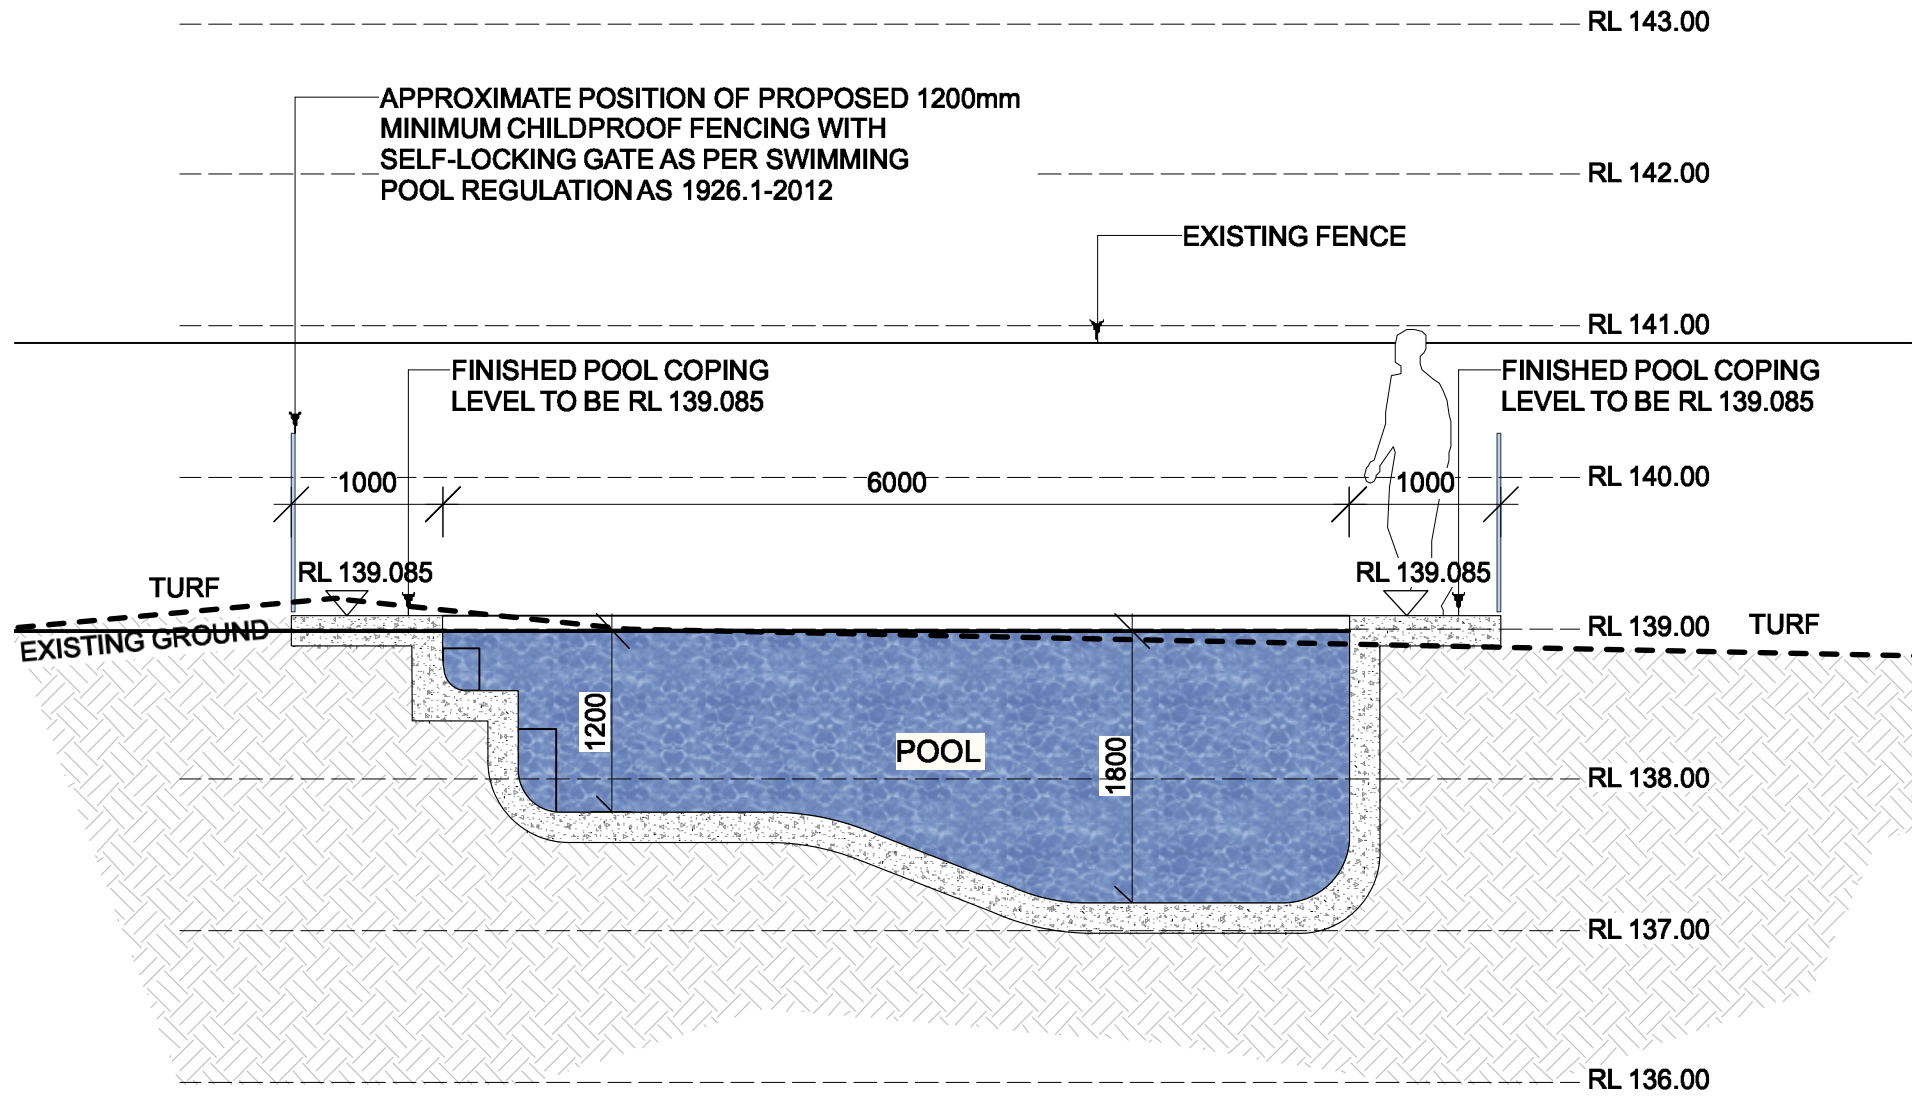


3 SECTION/ELEVATION C-C  
Scale: 1:50

 northern  
beaches  
council

THIS PLAN IS TO BE READ IN  
CONJUNCTION WITH  
THE CONDITIONS OF DEVELOPMENT  
CONSENT

DA2019/0850

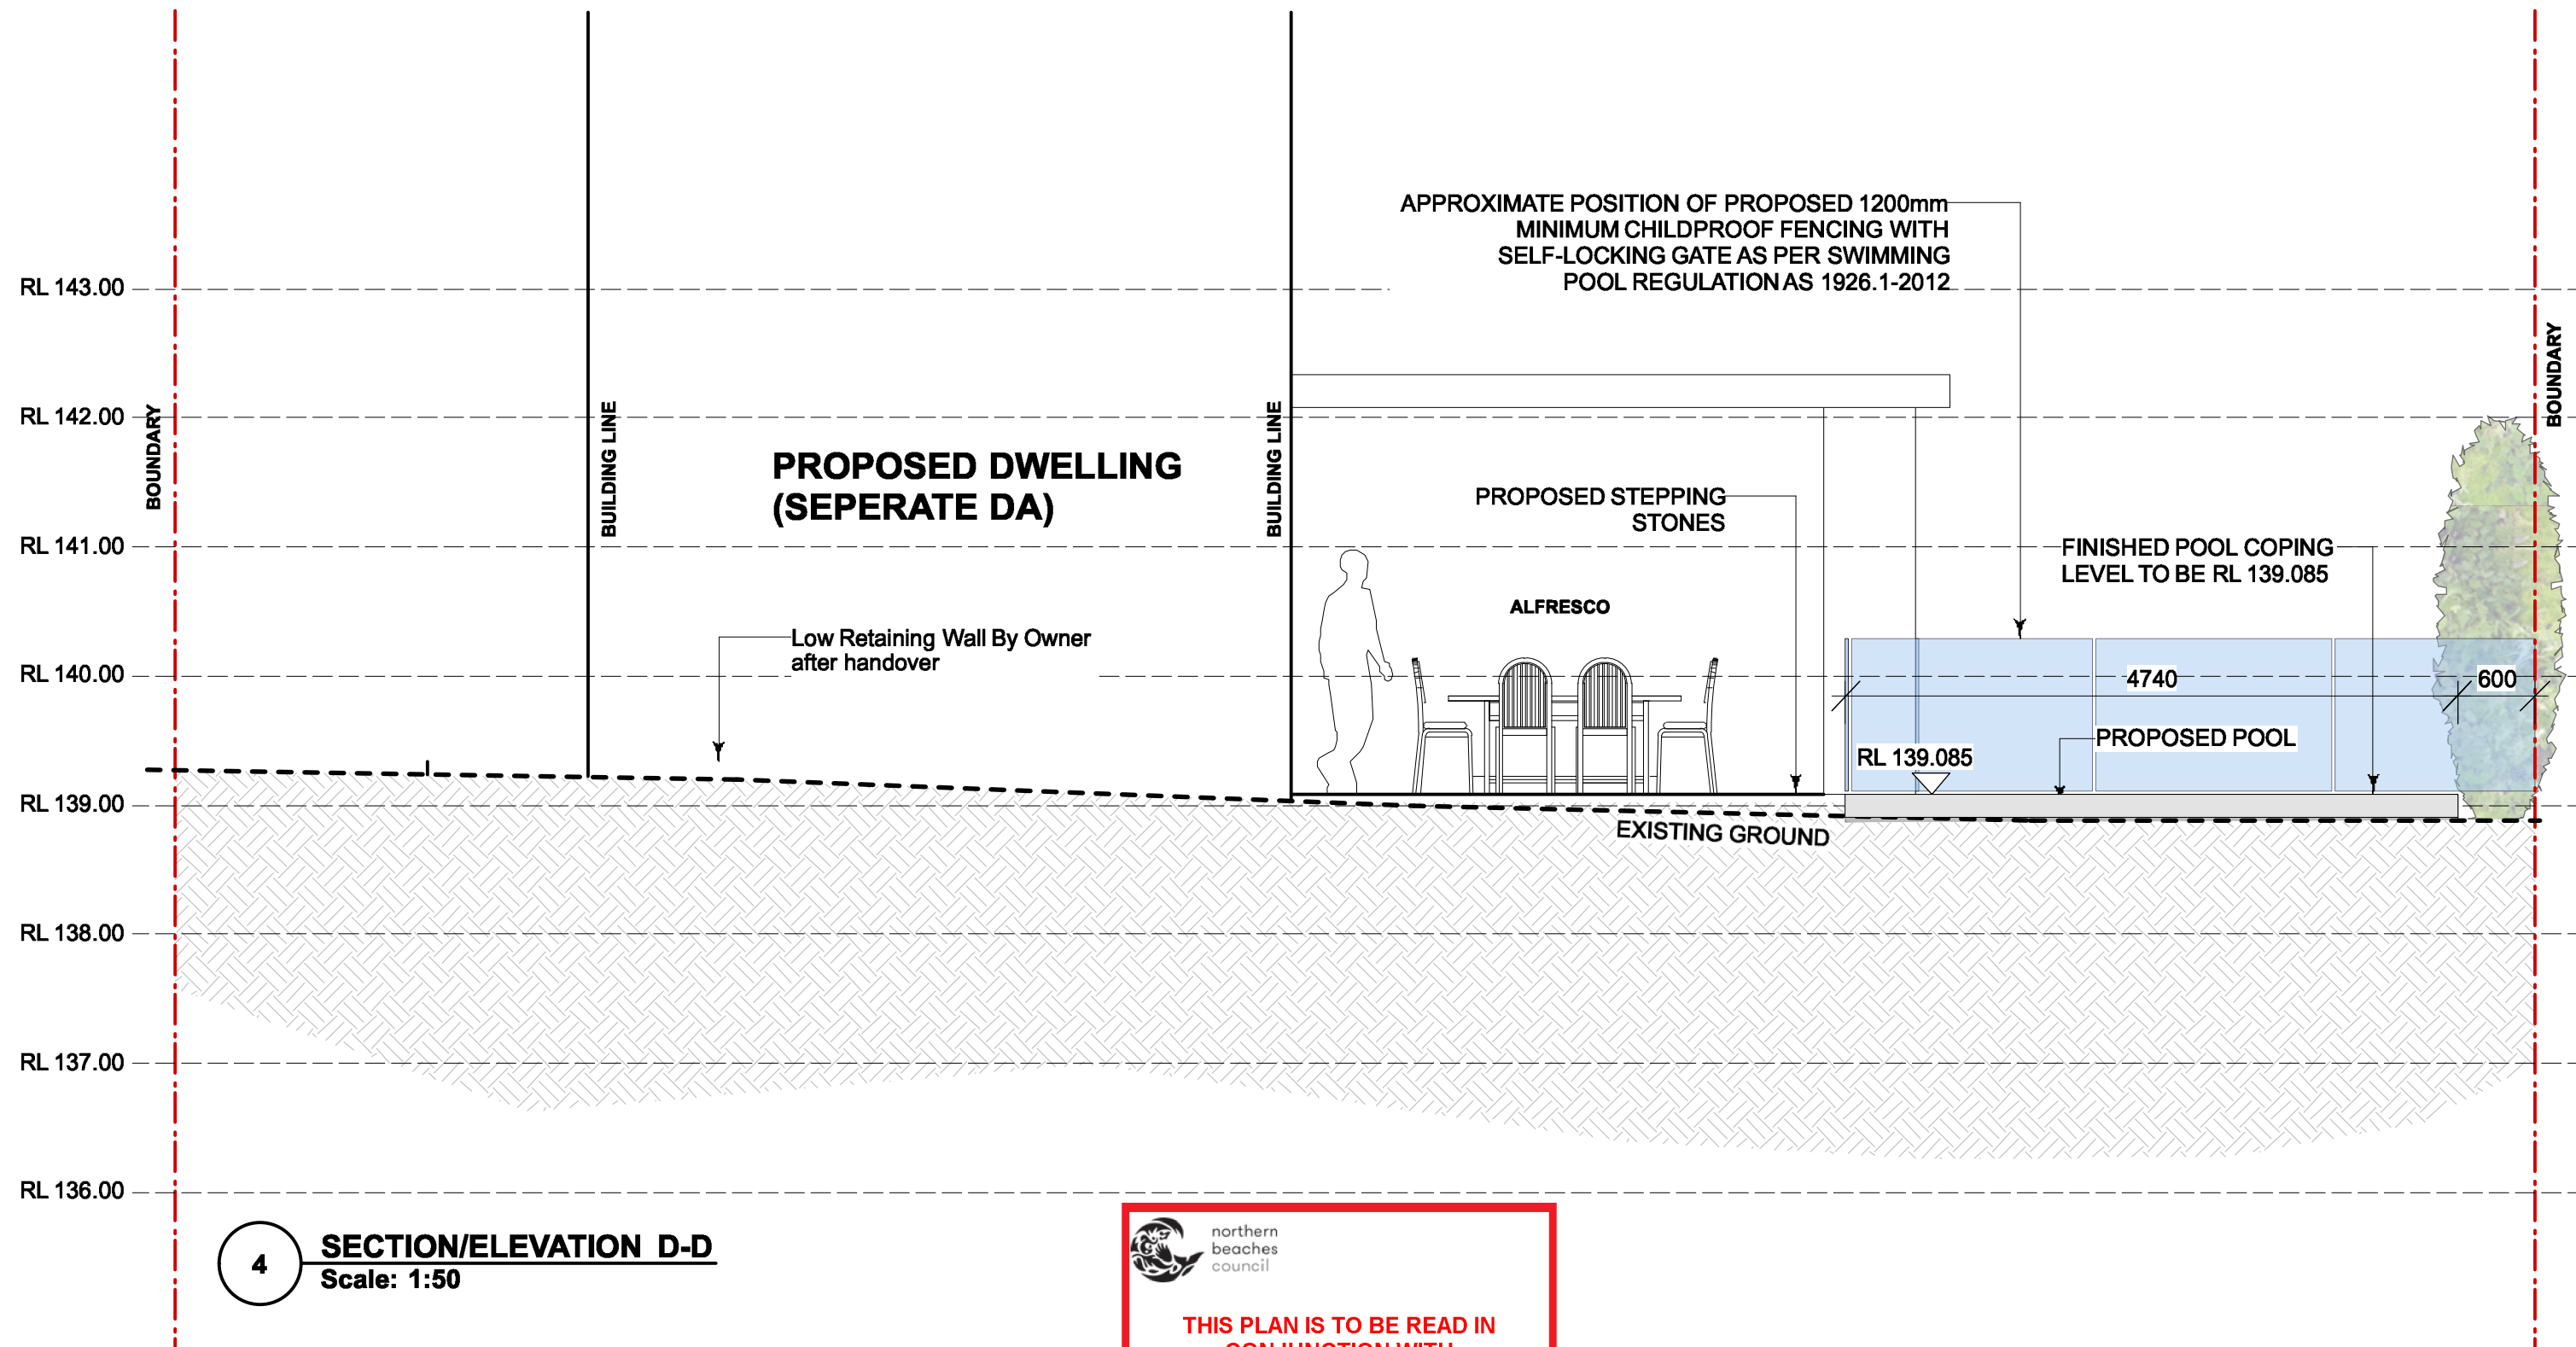

4 **SECTION/ELEVATION D-D**  
Scale: 1:50

 northern  
beaches  
council


**THIS PLAN IS TO BE READ IN  
CONJUNCTION WITH  
THE CONDITIONS OF DEVELOPMENT  
CONSENT**

**DA2019/0850**

Plant List						
ID	Botanical Name	Common Name	Scheduled Size	Mature Height	Mature Spread	Qty
Shrubs						
rap-exc	Raphis excelsa	Lady Palm	300mm	2m	1m	10




Raphis excelsa  
Lady Palm

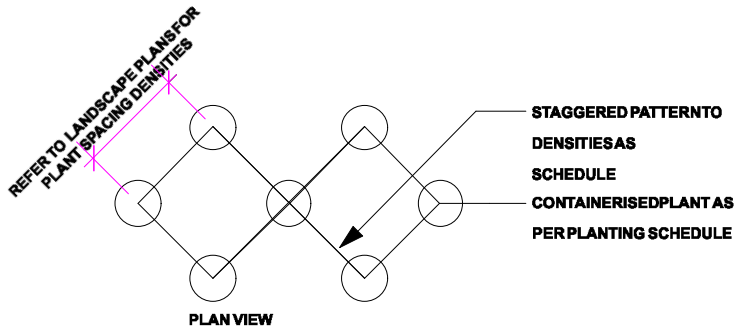




THIS PLAN IS TO BE READ IN CONJUNCTION WITH THE CONDITIONS OF DEVELOPMENT CONSENT

DA2019/0850

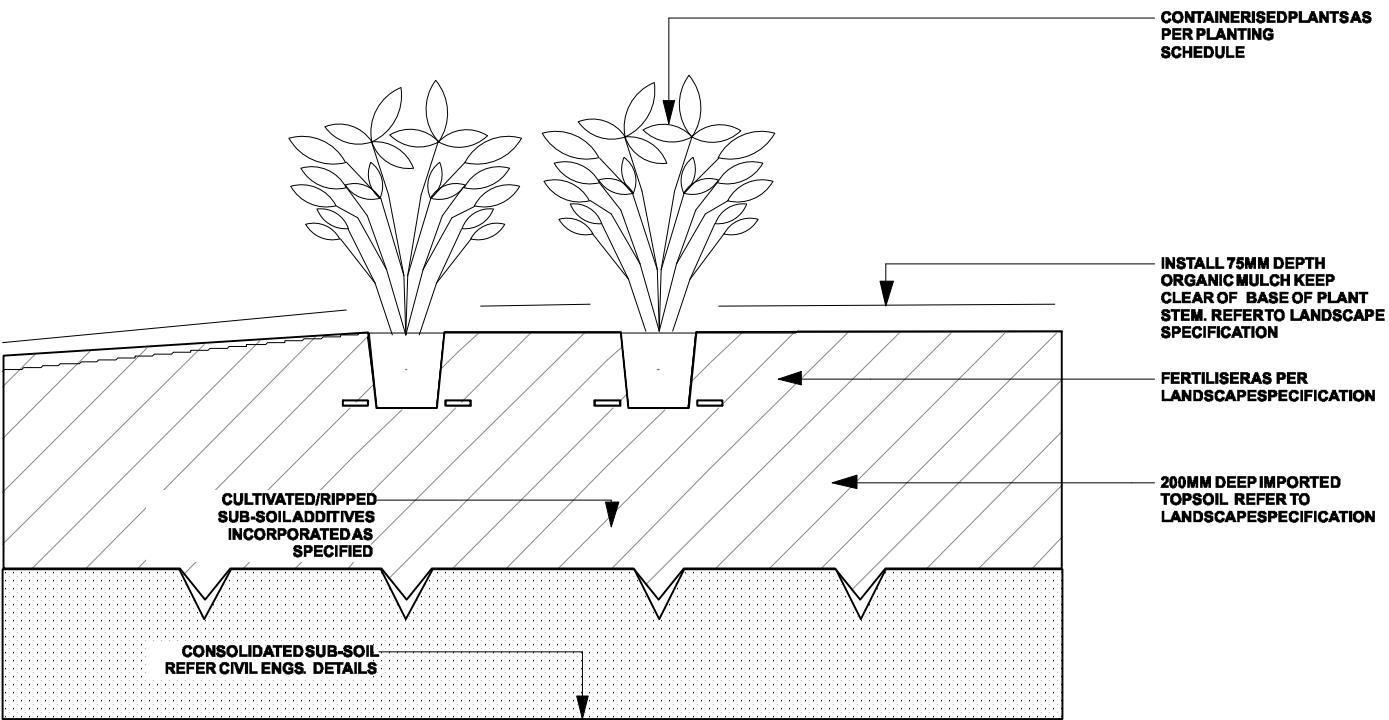

TYPICAL GROUND COVER PLANTING DETAIL  
NTS

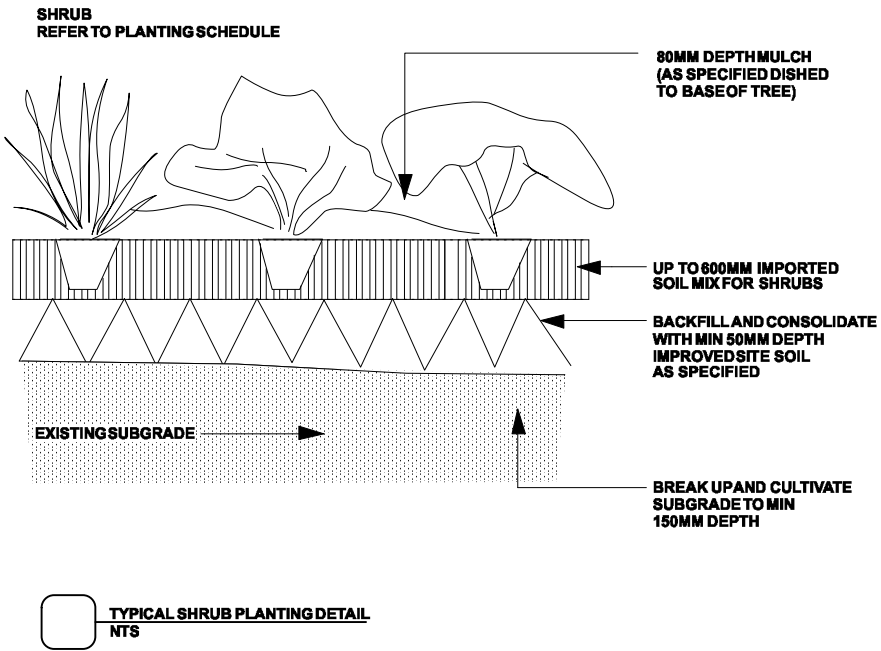

TYPICAL SHRUB PLANTING DETAIL  
NTS