




- NOT FOR CONSTRUCTION
- FINAL LOCATION OF ALL DOWNPIPES, PITS, RAINWATER OUTLETS AND SUBSOIL PIPES TO BE CONFIRMED DURING CONSTRUCTION CERTIFICATE STAGE OF THE PROPOSED DEVELOPMENT

ALL LANDSCAPED AREAS LOCATED ABOVE CONCRETE SLABS
TO BE EQUIPPED WITH WATERPROOFING MEMBRANE,
DRAINAGE CELL AND GEOFABRIC

DIAGRAMMATIC LAYOUT ONLY.
REFER TO PLAN FOR PIPE SIZES
AND EXTENT OF PIPEWORK.

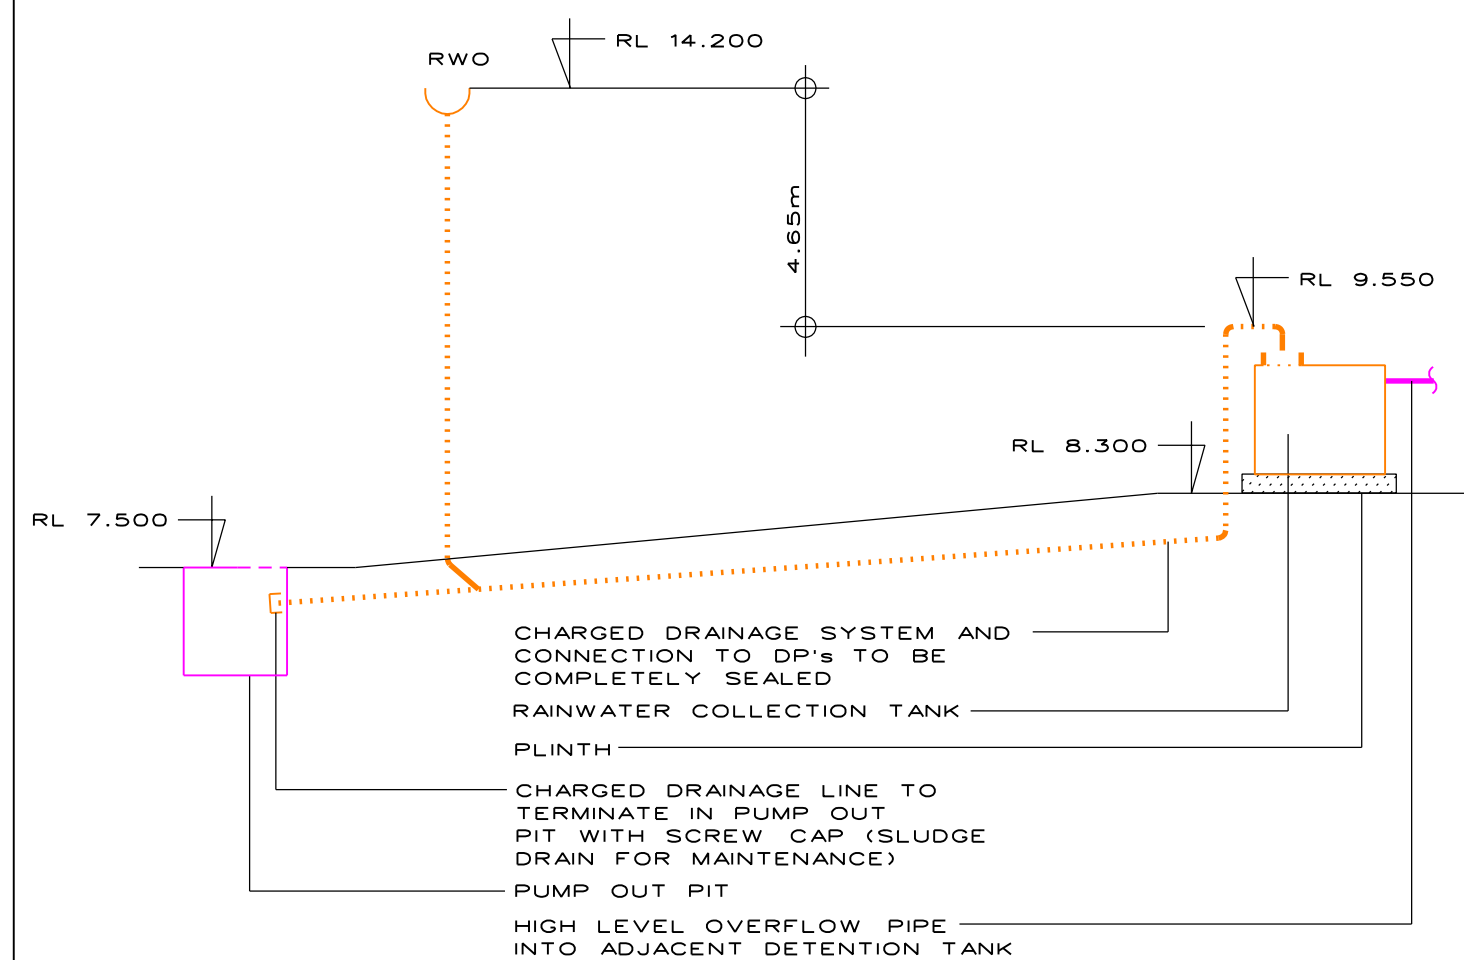

DETAIL 1:
 DIAGRAMMATIC SECTION THROUGH
 CHARGED DRAINAGE LINE
 NTS

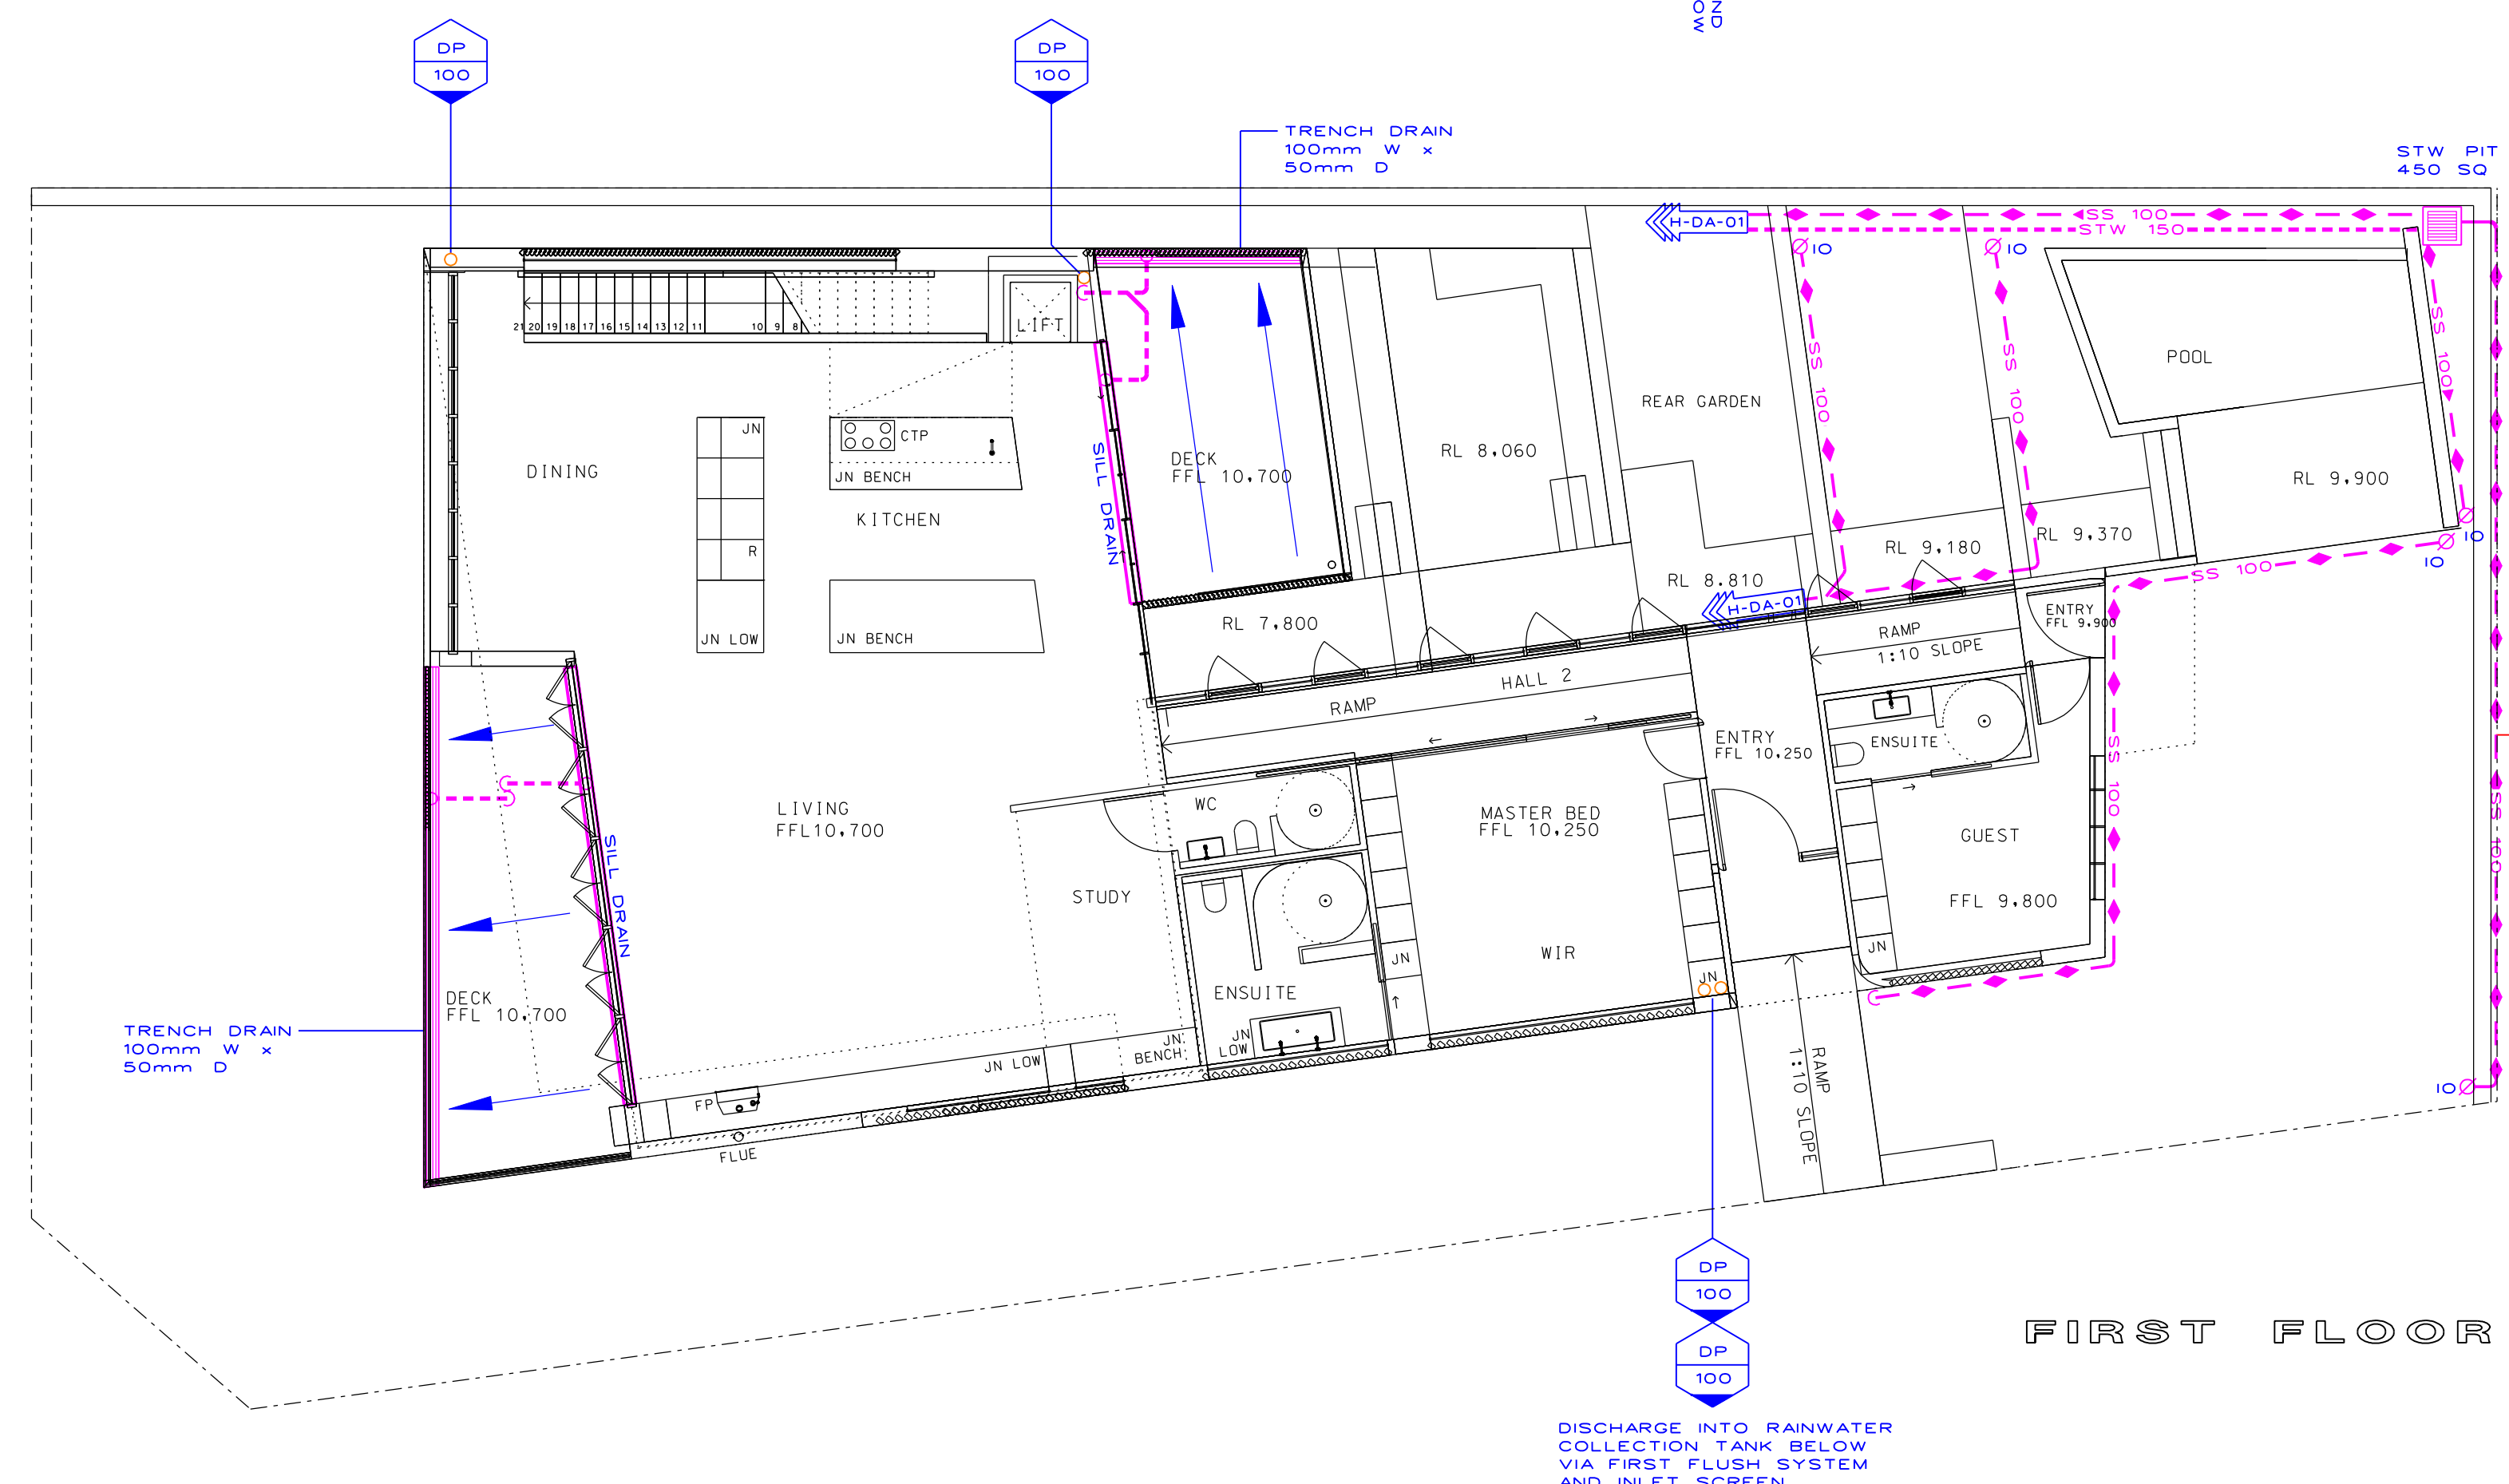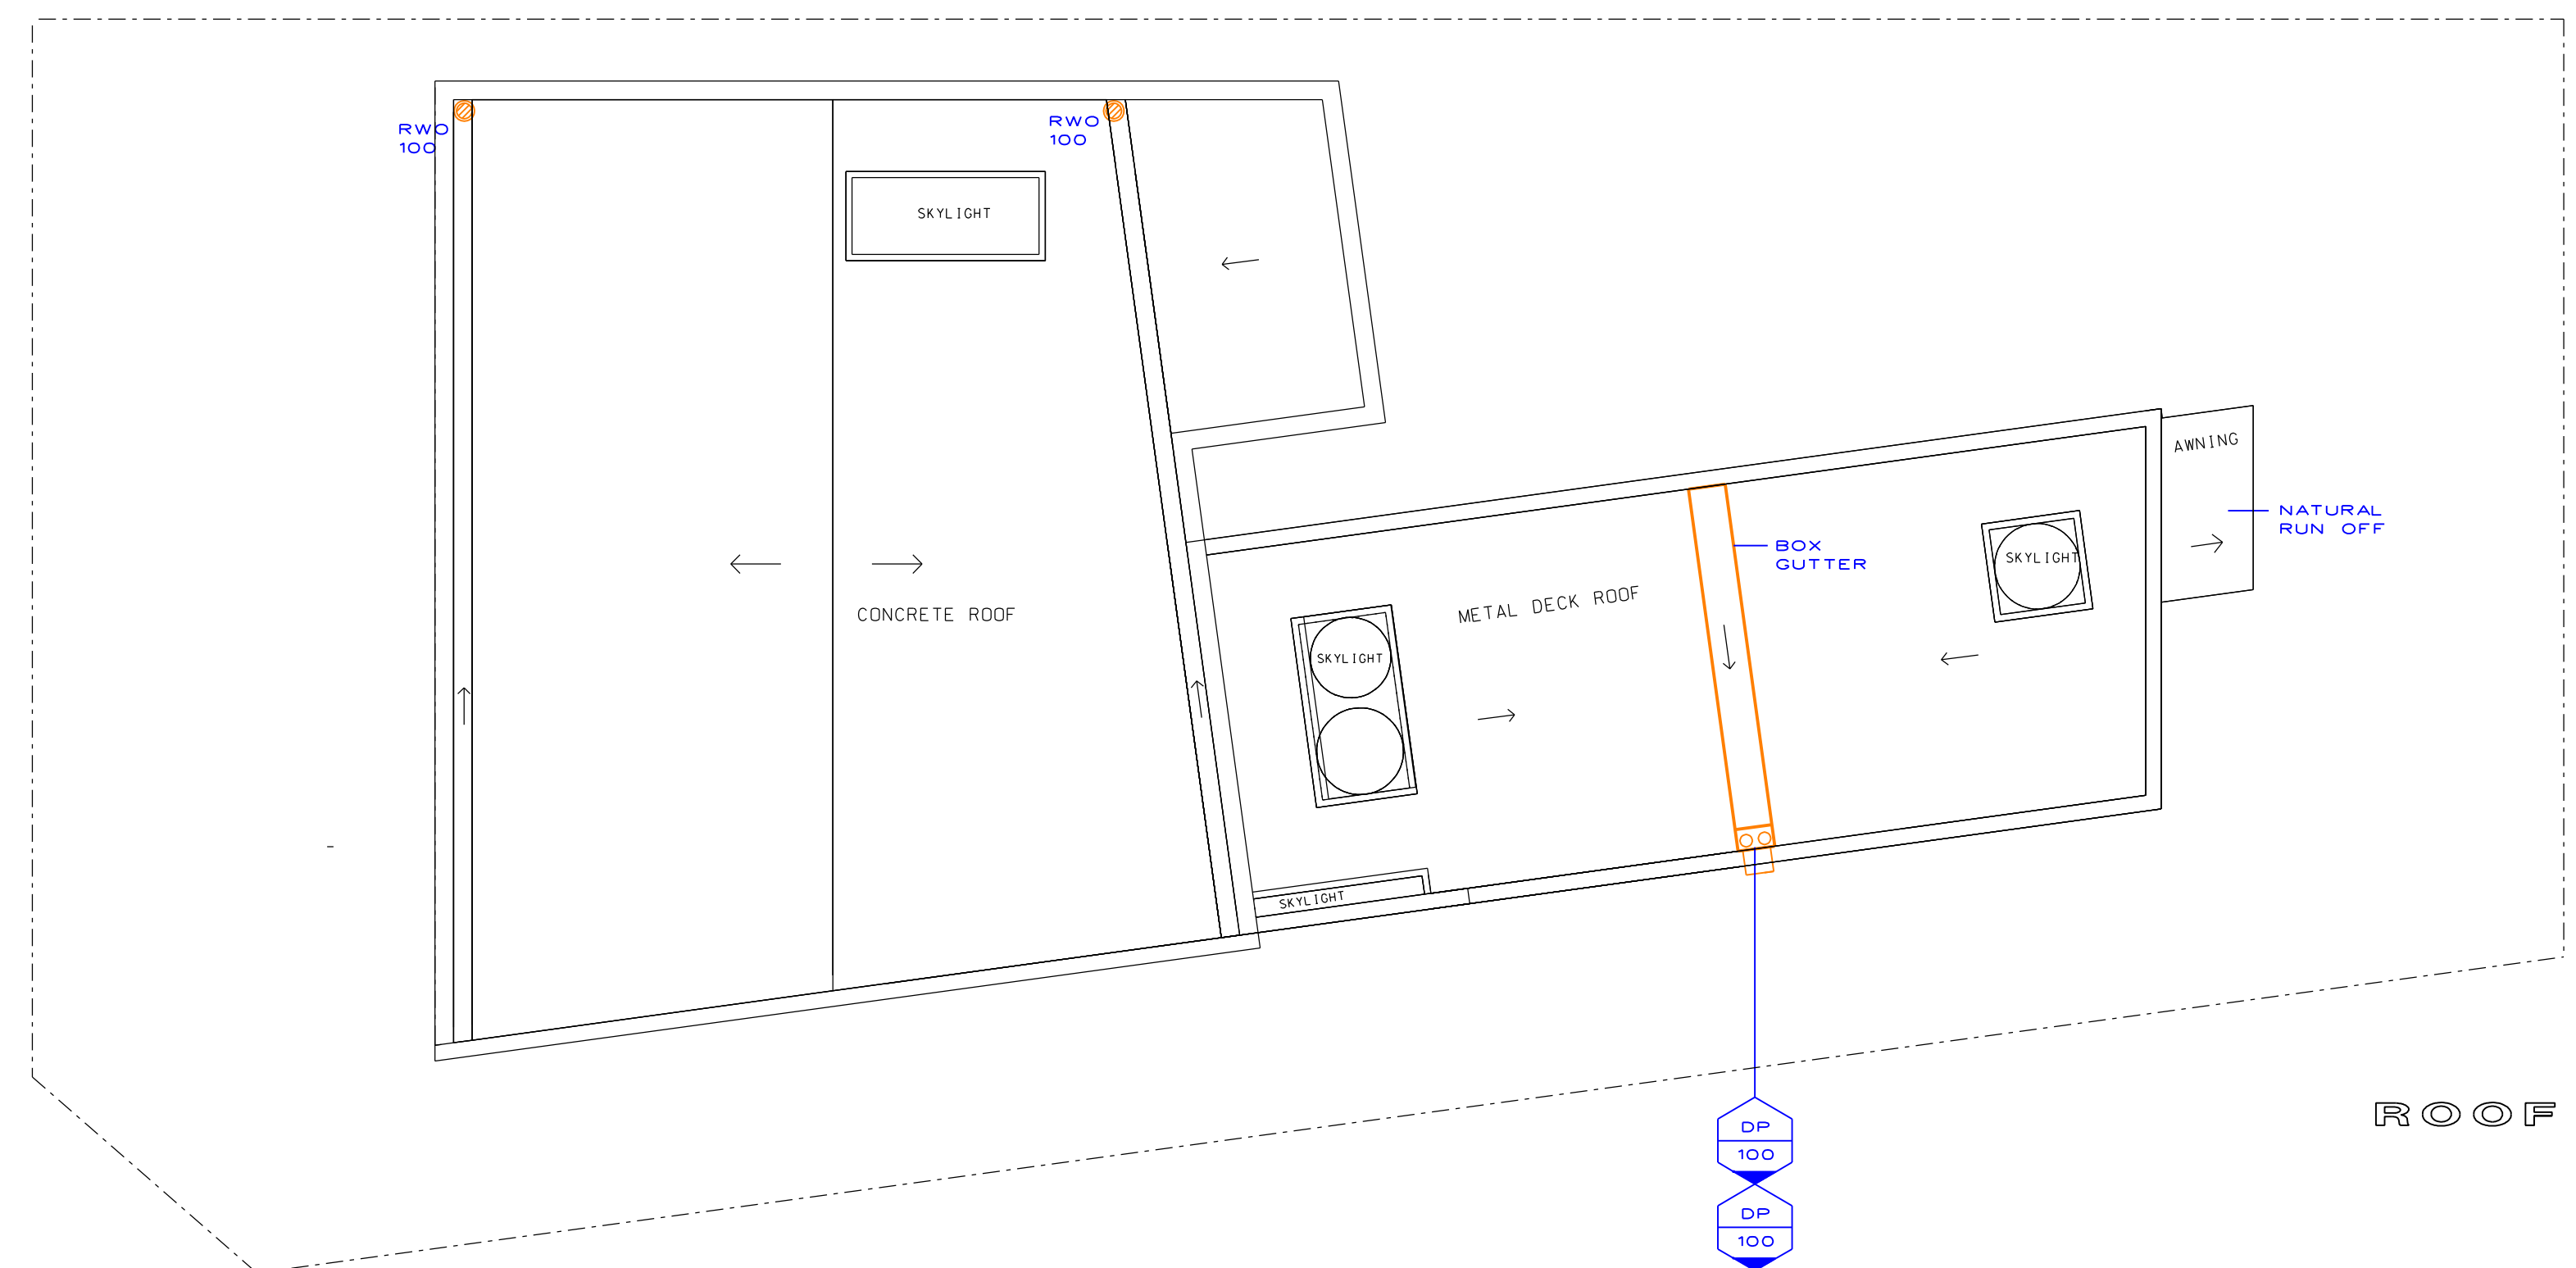

TYPICAL NOTE:
ALL SUBSOIL DRAINAGE PIPES TO BE 100mm DIA COMPLETE WITH 200mm BLUE METAL SURROUND WRAPPED IN GEOFABRIC. USE PVC PIPES WITH TOP HALF SLOTTED AND NOT GOILS. FINAL LOCATION AND EXTENT TO BE CO - ORDINATED WITH:

- STRUCTURAL ENGINEER
- GEOTECHNICAL ENGINEER
- LANDSCAPING CONSULTANT / CONTRACTOR
- SOIL CONDITIONS

APPROVAL

A	ISSUED FOR DA	14.12.21
REV	DESCRIPTION	DATE

CLIENTS
STEPHANIE MICHELL
& BILL GIFFEN


ARCHITECT
MCK

itm design
consulting hydraulic engineers
unit 6 / 3 apollo st, warriewood nsw 2102
po box 1438 mona vale nsw 1660
tel (02) 9997 1566 fax (02) 9997 3266
email: markus@itmdesign.com.au

PROJECT
1 TASMAN
ROAD
AVALON BEACH

DRAWING TITLE
FIRST FLOOR
& ROOF
STORMWATER

SCALE	JOB No
1:100 @ A1 / 1:200 @ A3	21/127
DISCIPLINE	DRAWING No
HYD	H-DA-02
	REVISION
	A

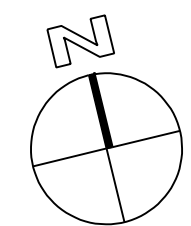

STW D A B A W I Z G