



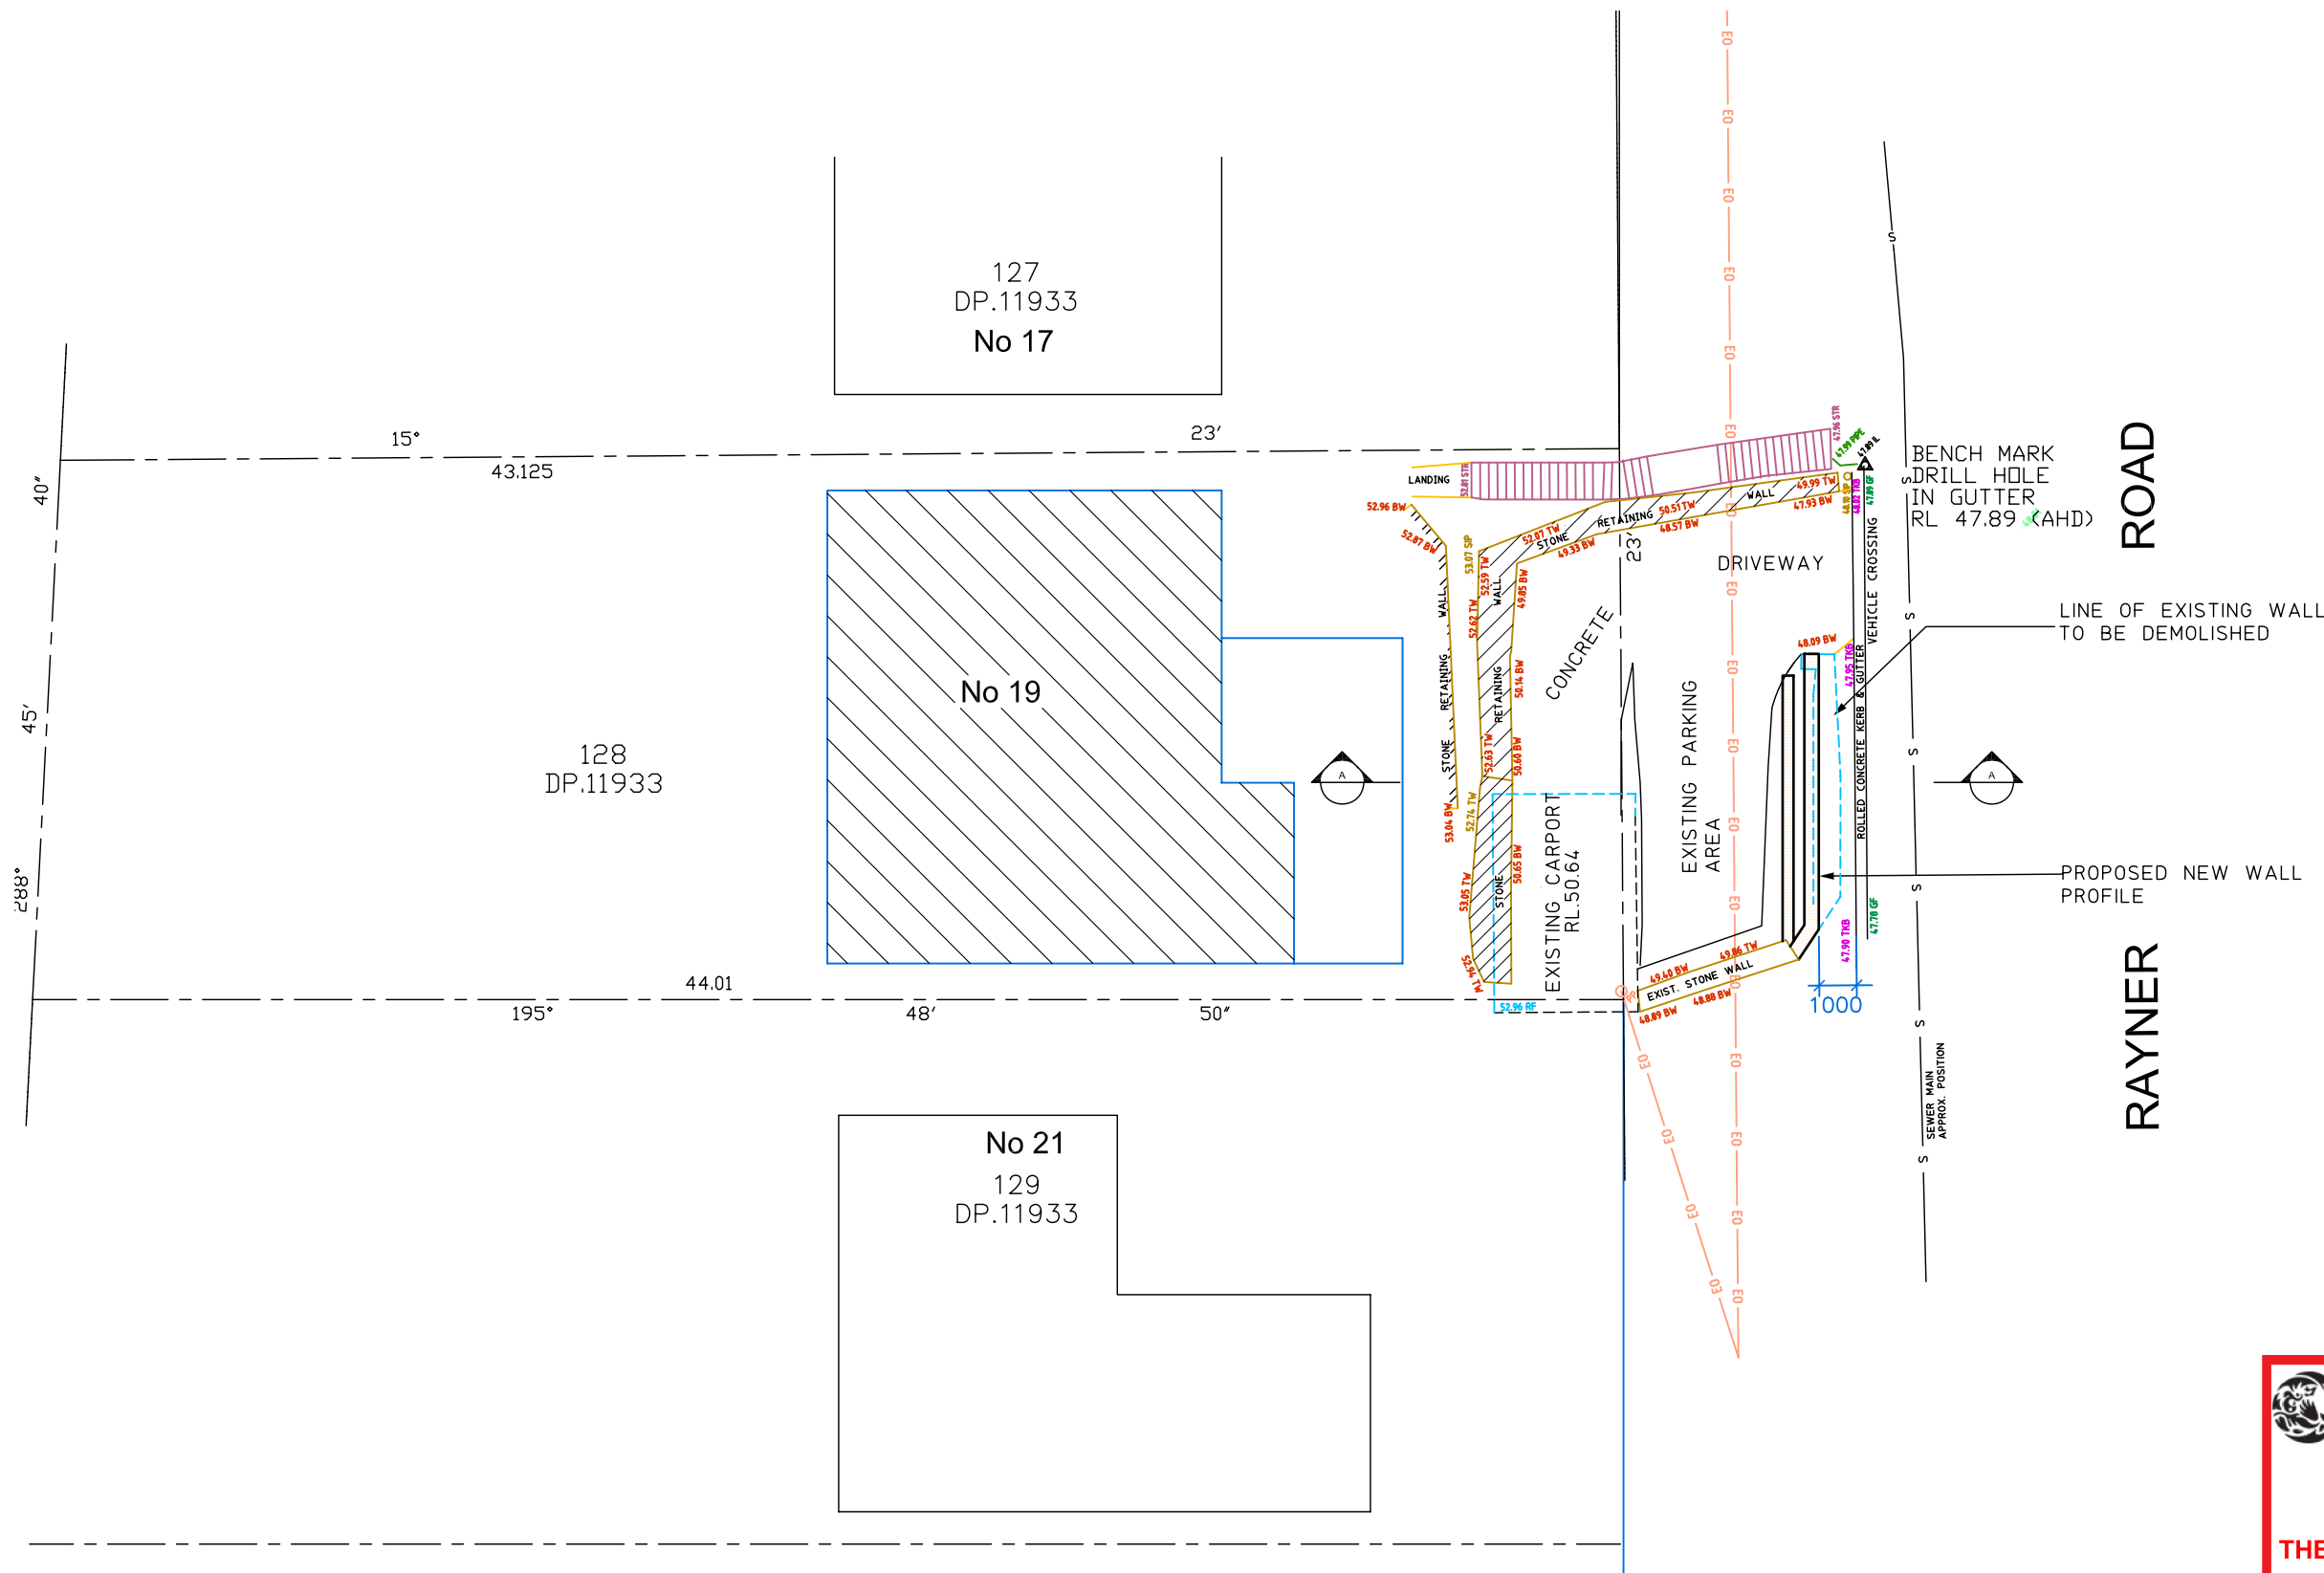

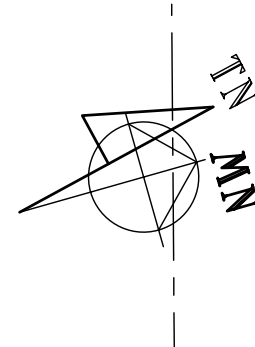


northern
beaches
council

THIS PLAN IS TO BE READ IN
CONJUNCTION WITH
THE CONDITIONS OF DEVELOPMENT
CONSENT


DA2019/0082

A3

ISSUE A	DATE 12.10.18	AMENDMENT DEVELOPMENT APPROVAL	ABN 75 001 873 669 Arctec Pty. Ltd, trading as Hugh Slatyer & Associates PO Box 949 St.Ives NSW 2075 email : hughslatyer@bigpond.com T: (02) 9440 5788 M: 0414 256 939	HSA architects Registration 3311 NSW Board of Architects	PROJECT RETAINING WALL 19 RAYNER RD. WHALE BEACH	DRAWING SITE PLAN	88618.01			
							SCALE	DATE	APPROVED	ISSUE
							1:200	SEPT.18		A

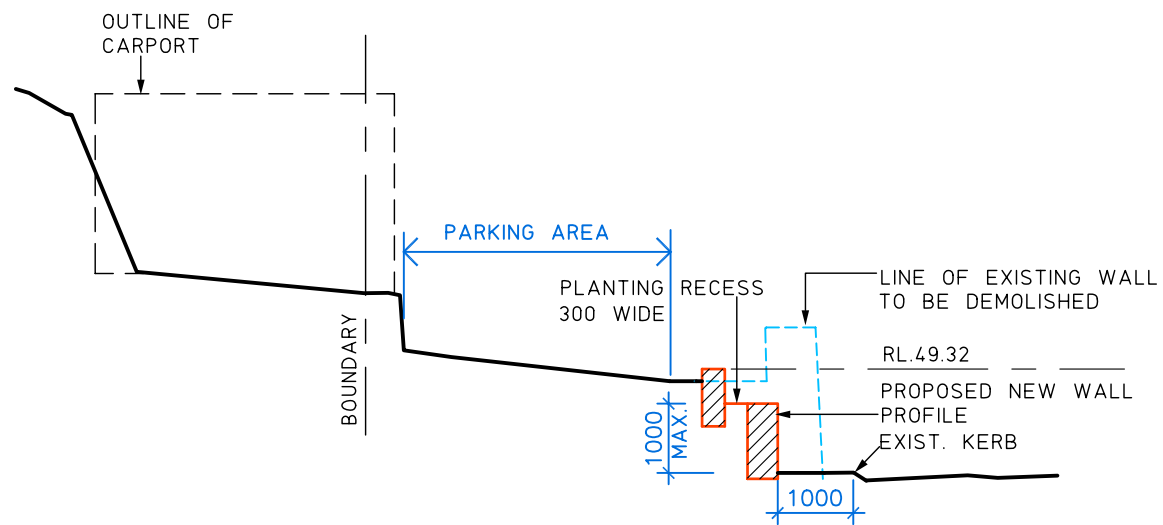

SECTION A-A

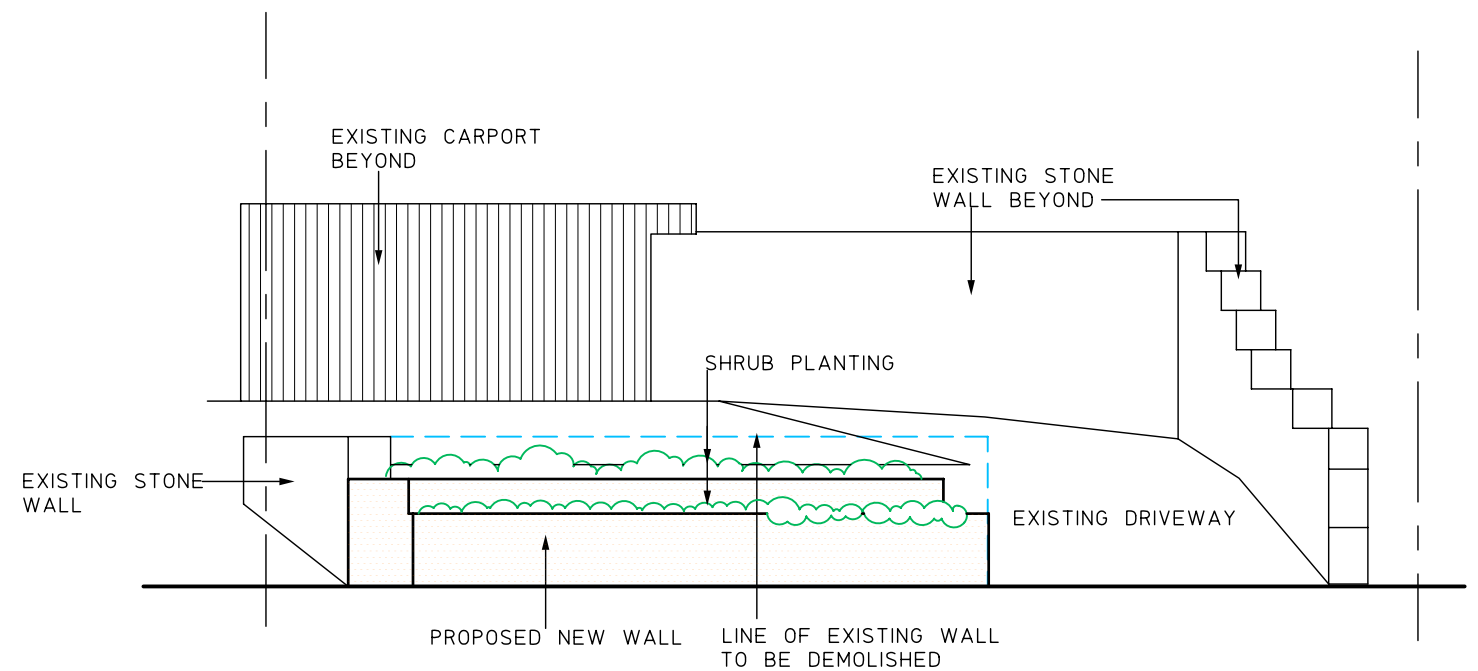

NORTH-EAST ELEVATION
RAYNER ROAD



**THIS PLAN IS TO BE READ IN
CONJUNCTION WITH
THE CONDITIONS OF DEVELOPMENT
CONSENT**

DA2019/0082

A3

ISSUE A	DATE 12.10.18	AMENDMENT DEVELOPMENT APPROVAL	ABN 75 001 873 669 Arctect Pty. Ltd. trading as Hugh Slatyer & Associates PO Box 949 St.Ives NSW 2075 email : hughslatyer@bigpond.com T: (02) 9440 5788 M: 0414 256 939	HSA architects Registration 3311 NSW Board of Architects	PROJECT RETAINING WALL 19 RAYNER RD. WHALE BEACH	DRAWING SECTION & ELEVATION	88618.03			
							SCALE	DATE	APPROVED	ISSUE
		1:100	SEPT.18				A			