

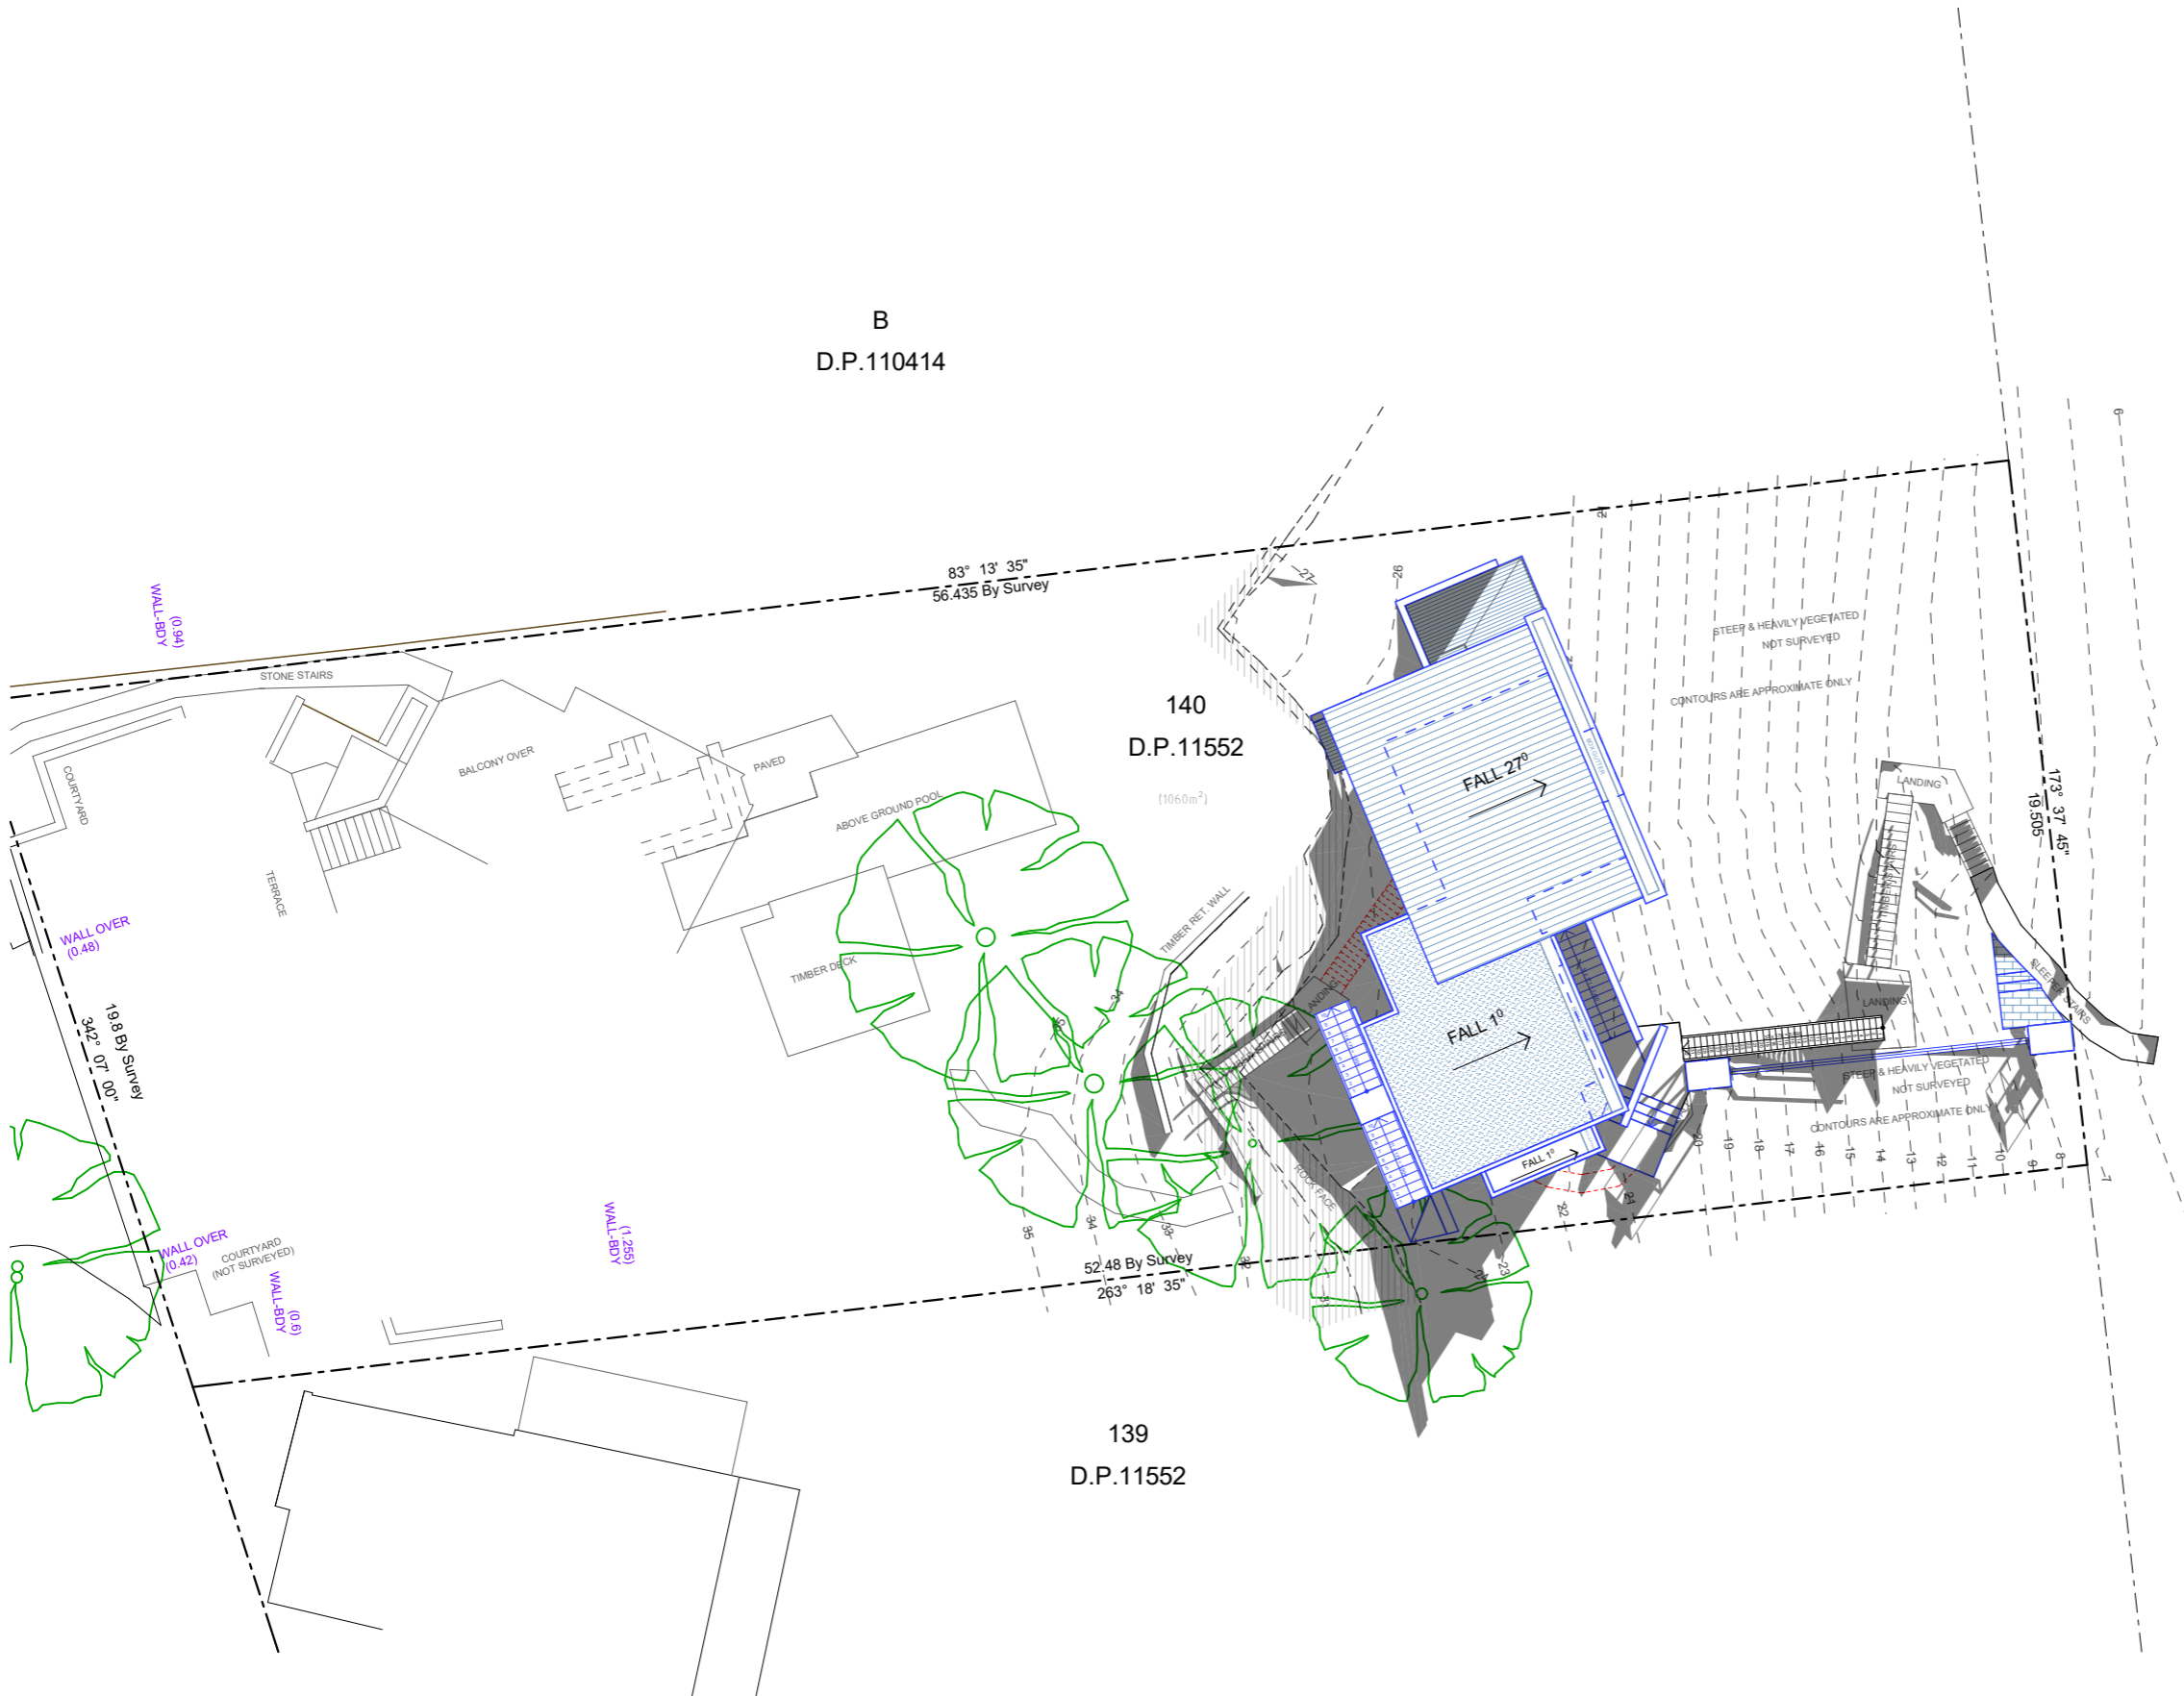


B
D.P.110414

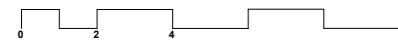


OCEAN ROAD
BITUMEN FORMATION

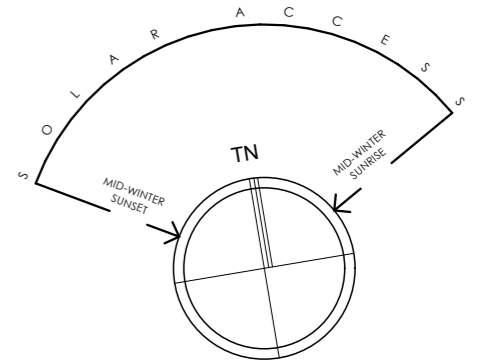

Solar June 21 - 9am
1:200

Date :	Issue :	Description :

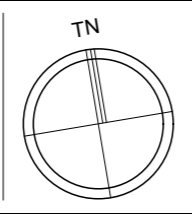

The builder shall check and verify all dimensions and verify all errors and omissions to the Designer. Do not scale the drawings. Drawings shall not be used for construction purposes until issued by the Designer for construction.




Project : Secondary Dwelling Development Application
20 Sunrise Rd, Palm Beach
Lot 140 in DP 11552 - 1060m2
Client : Private Resident
Drawing : - Solar June 21 - 9am


- = Proposed Work
- = Demolition
- = Existing

Drawn/Designed : PB
Project Number : 2408
Drawing No. : DA16
Date : 190924
Scale : 1:200 @ A3
Issue :

B
D.P.110414

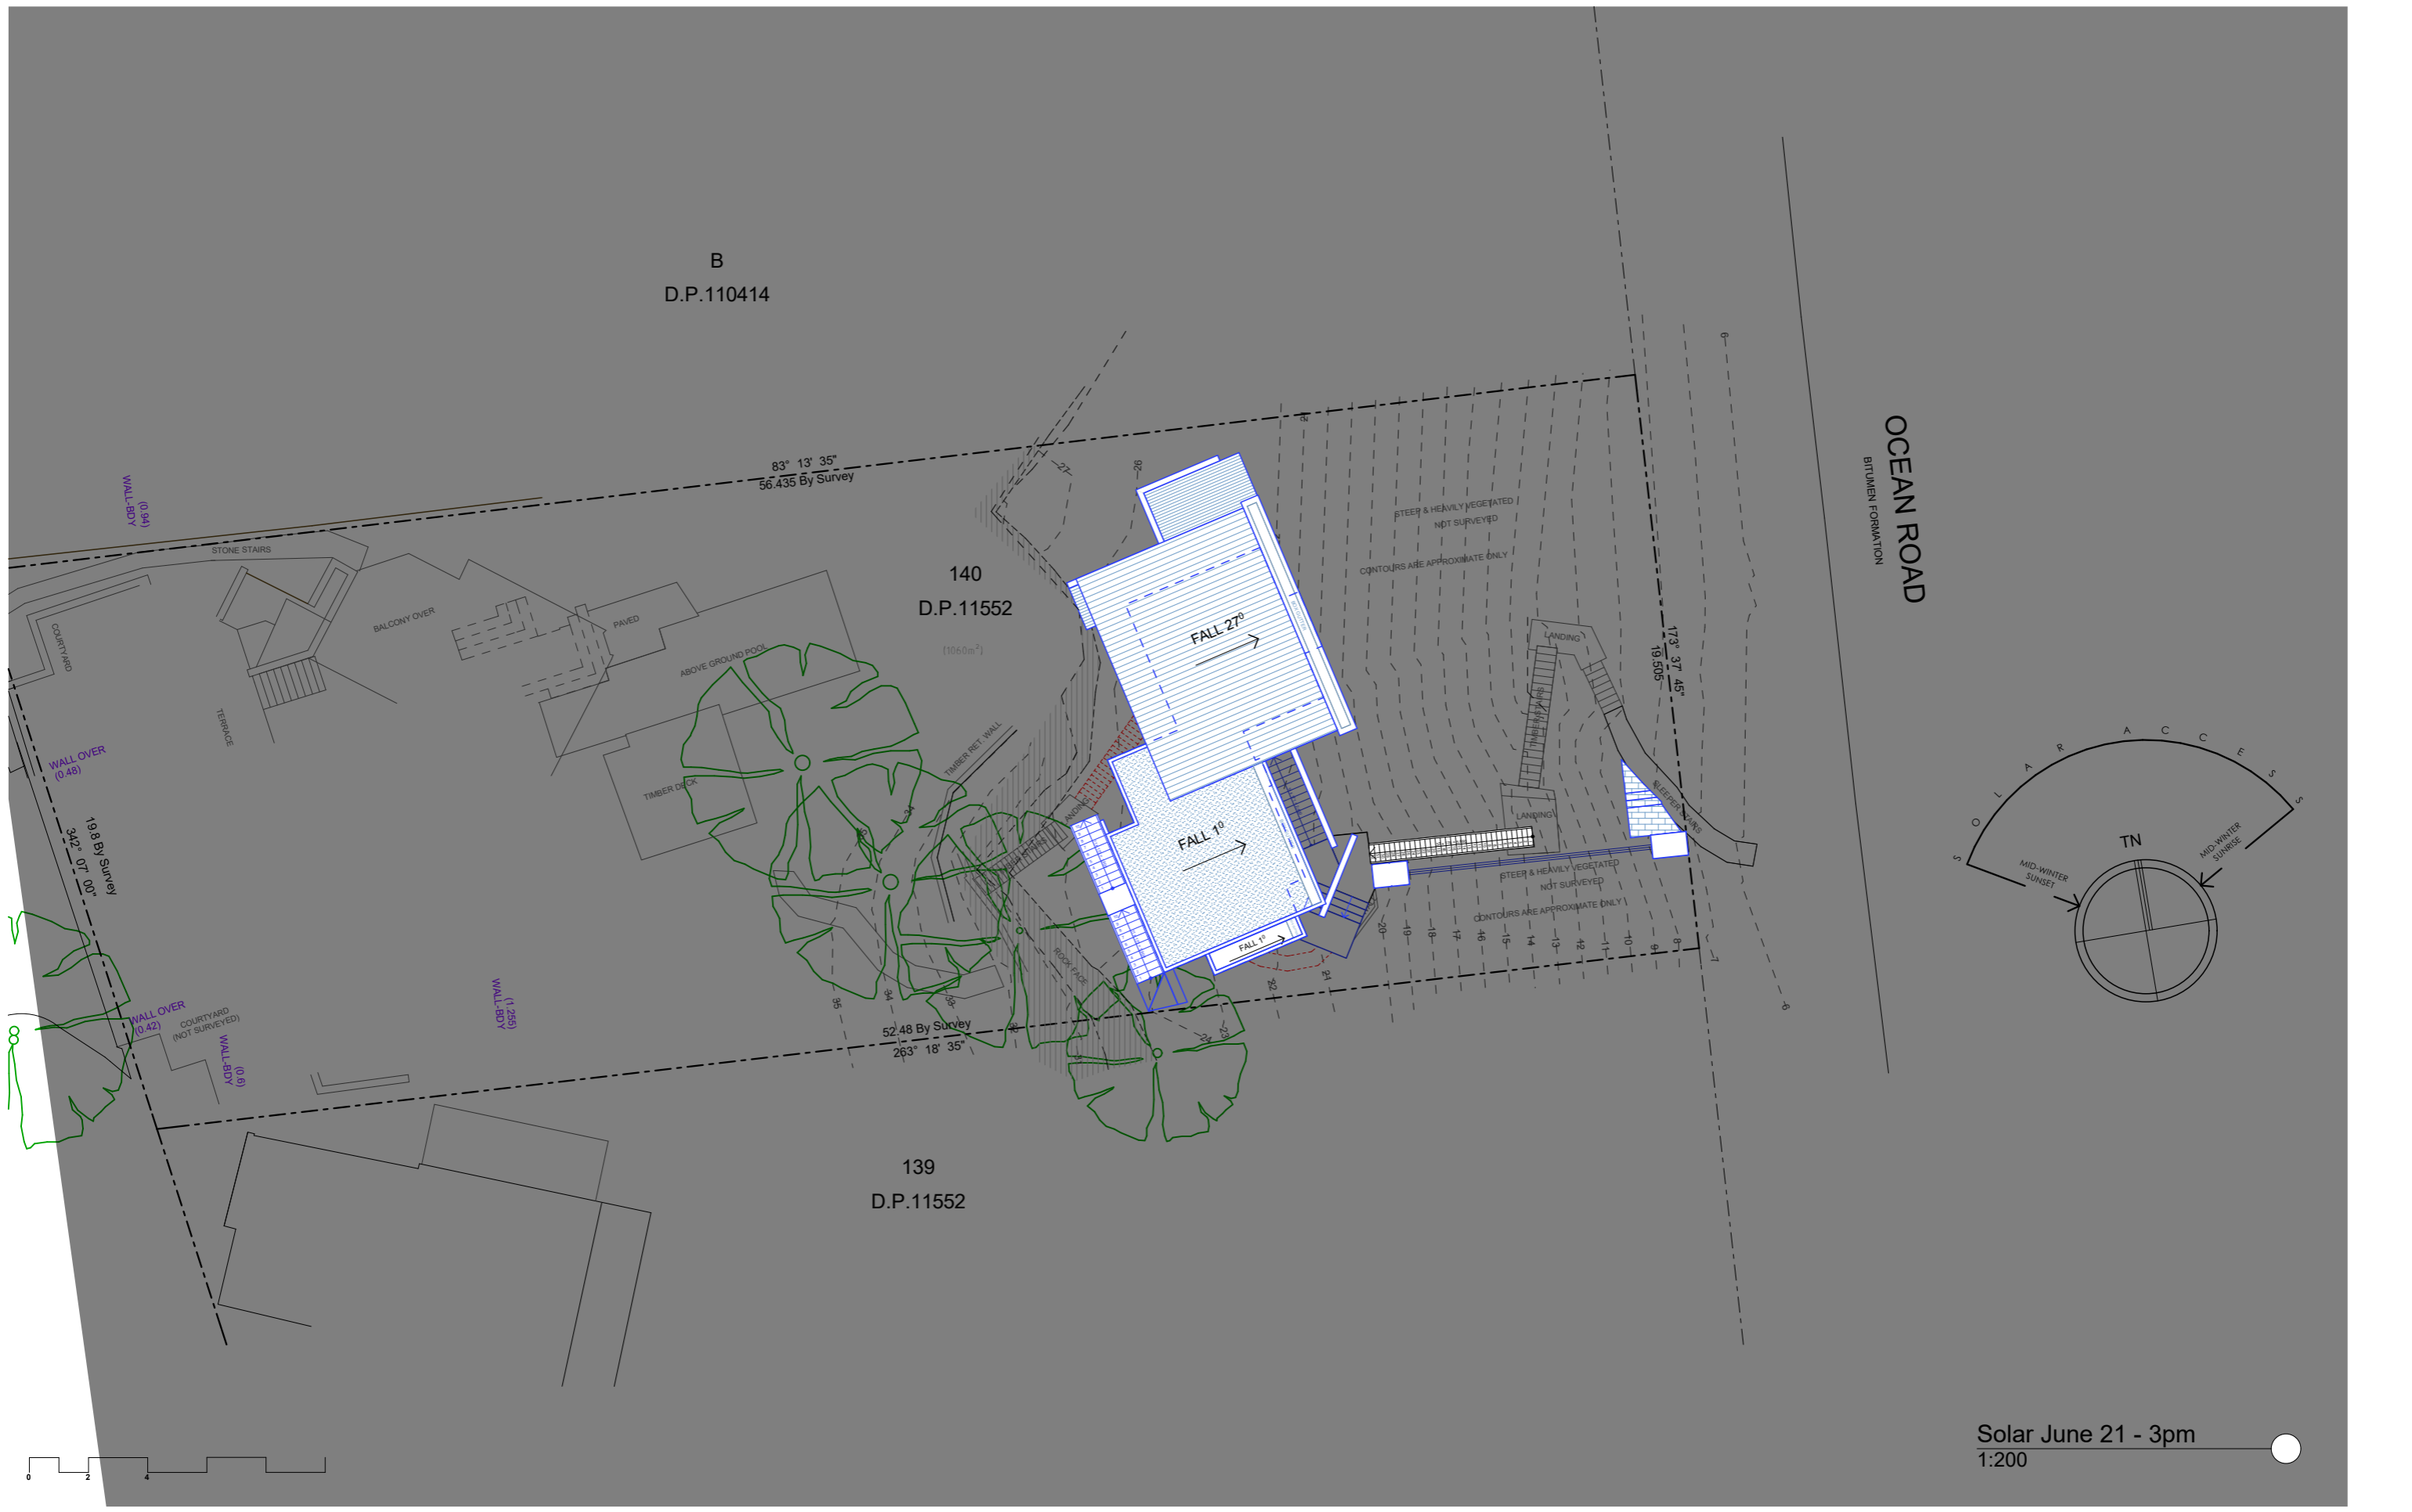


OCEAN ROAD
BITUMEN FORMATION

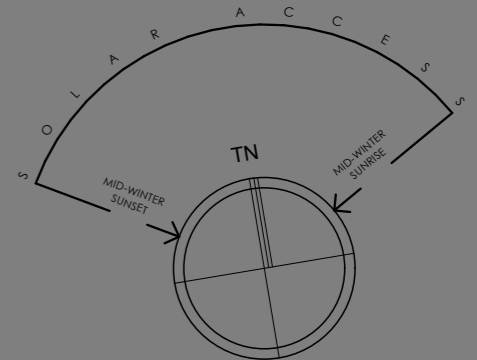

Solar June 21 - 3pm
1:200

Date :	Issue :	Description :

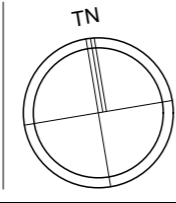

The builder shall check and verify all dimensions and verify all errors and omissions to the Designer. Do not scale the drawings. Drawings shall not be used for construction purposes until issued by the Designer for construction.



Project : Secondary Dwelling Development Application
20 Sunrise Rd, Palm Beach
Lot 140 in DP 11552 - 1060m2
Client : Private Resident
Drawing : - Solar June 21 - 3pm

- = Proposed Work
- = Demolition
- = Existing

Drawn/Designed : PB
Project Number : **2408**
Drawing No. : **DA18**
Date : 190924
Scale : 1:200 @ A3
Issue :