



Section E-E
1:100

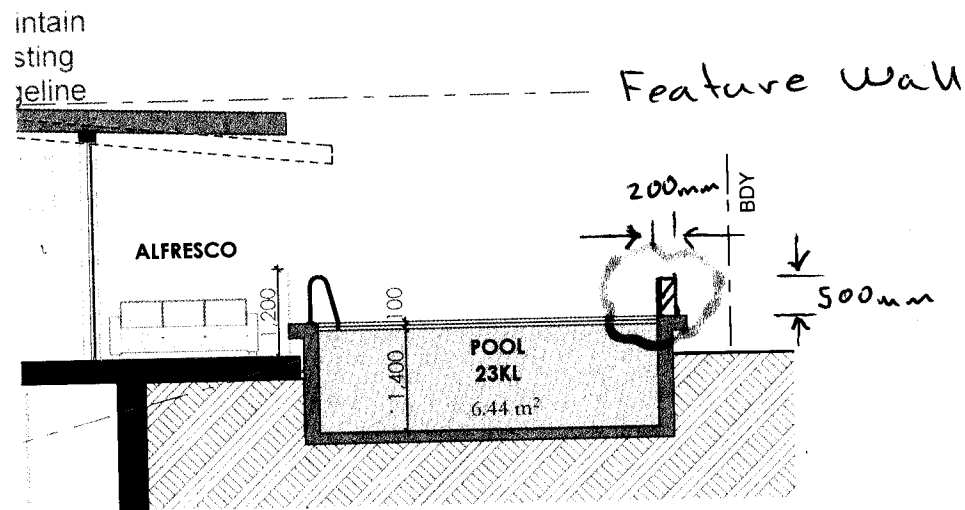

Section Pool
1:100

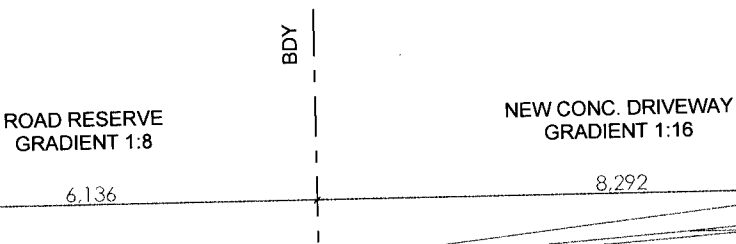


All construction work to be performed in accordance with Australian Standards and Building Code of Australia.

Copyright: Tye Design reserve all rights. This drawing and Council approval remains the property of Tye Design and is protected by international copyright laws. These drawings may not be copied, publicised or used without permission of Tye Design.

The information and ideas contained within these drawings is the intellectual property of Darren Tye.

Tye Design will be vigilant in enforcing our rights in regards to breaches of copyright.

Dimensions shall not be obtained by scaling off drawings. All dimensions shall be site checked prior to commencement of works. All measurements on plans are subject to change due to site variances, engineering requirements and Council conditions.

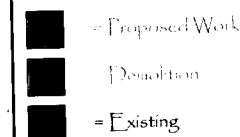

Shop 1 - 65 Carawa Rd, Cromer 2099
TEL : 0414 744 874
FAX : 99385911
EMAIL : darren@archi-texture.com.au
WEB : archi-texture.com.au

Project Name :

Additions & Alterations

Drawing Title :

SECTIONS, E-E,
DRIVE

archi-texture


TWO STOREY
BRICK RESIDENCE
TILE ROOF
NO. 54

SHED

- Pool waterline -
Changes to 1,850 mm
on west

- Pool waterline
changes to 950 mm
on north wall

- feature wall 500mm

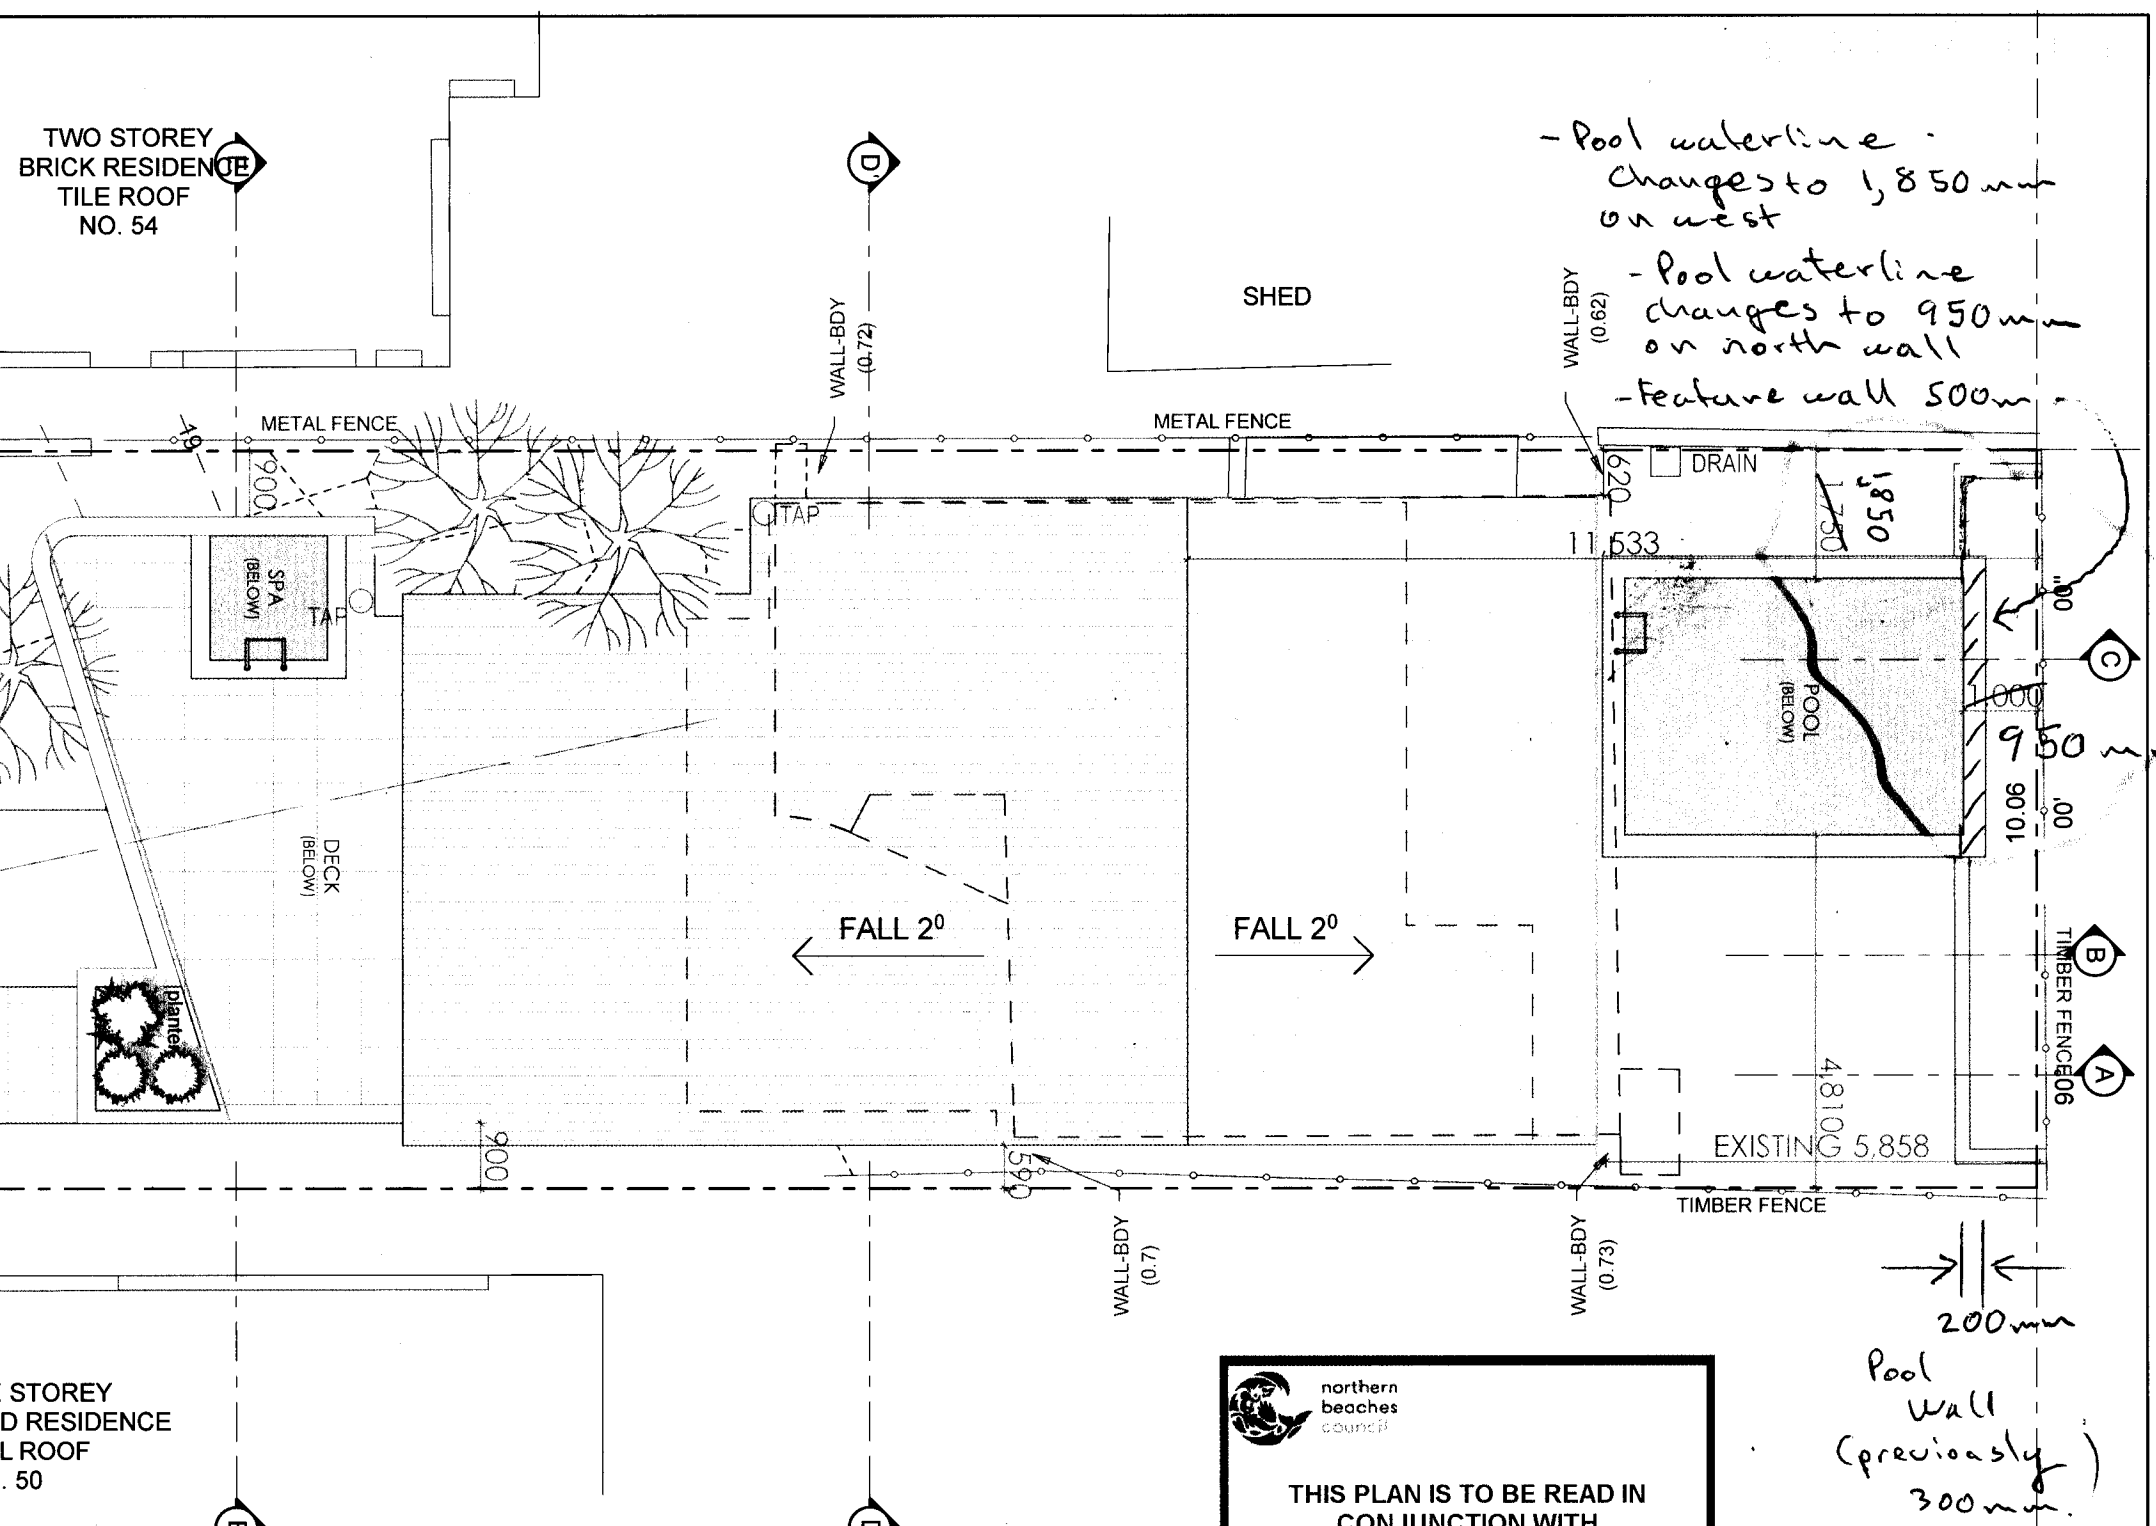

STOREY
D RESIDENCE
L ROOF
. 50



northern
beaches
council

THIS PLAN IS TO BE READ IN
CONJUNCTION WITH

Pool
wall
(previously)
300mm