



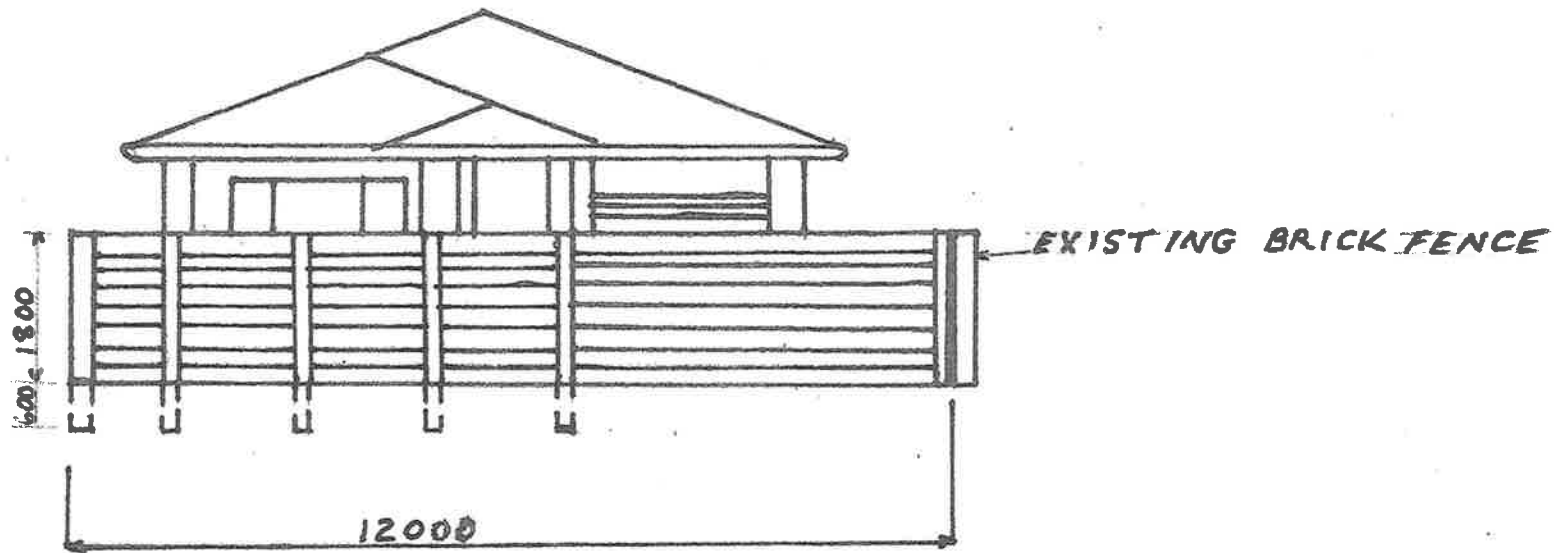

Design: Aluminium fixed louvers.

Project:
Proposed 1.8m high Fence, Sliding Gate
and Pedestrian Gate at
1291 Pittwater Rd Narrabeen

A For Council 6/11/19 BS
CLIENT Brian Sheekey
TITLE: DA Plans PAGES 1/2
SCALE: NTS DATE: 6/11/19
DRAWN BY: BS

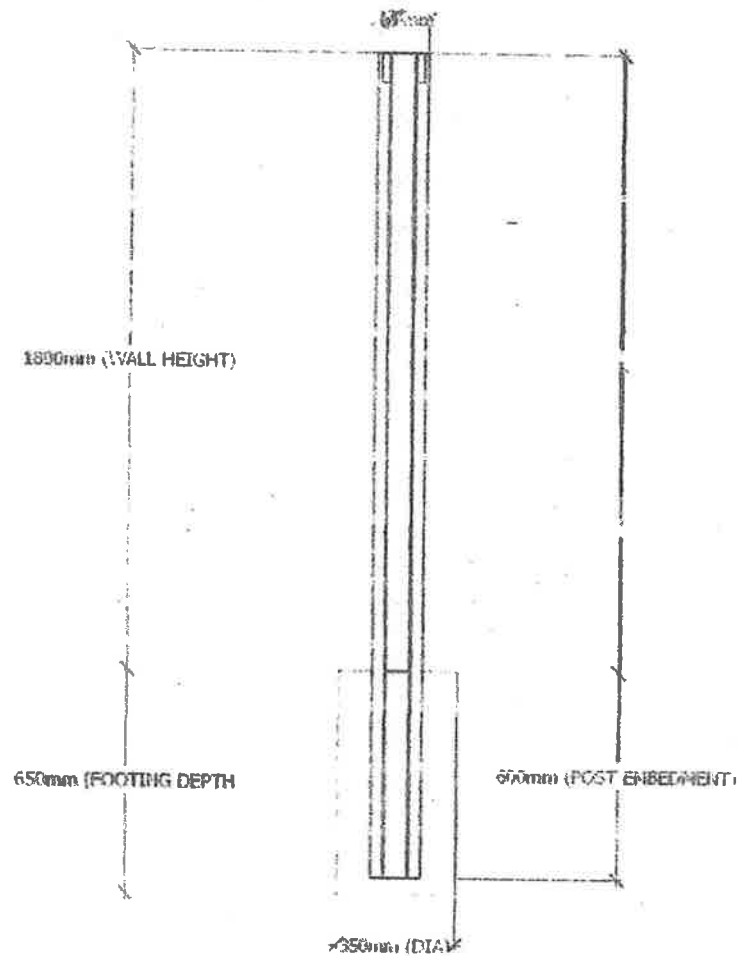

Design: Aluminium fixed louvers

Project:
Proposed 1.8m high Fence, Sliding Gate
and Pedestrian Gate at
1291 Pittwater Rd Narabeen

A For Council 6/11/19 BS
CLIENT Brian Sheekey
TITLE: DA Plans PAGES 2/11
SCALE: NTS DATE: 6/11/19
DRAWN BY: BS