



ROAD TYPE B-1 ELEVATION

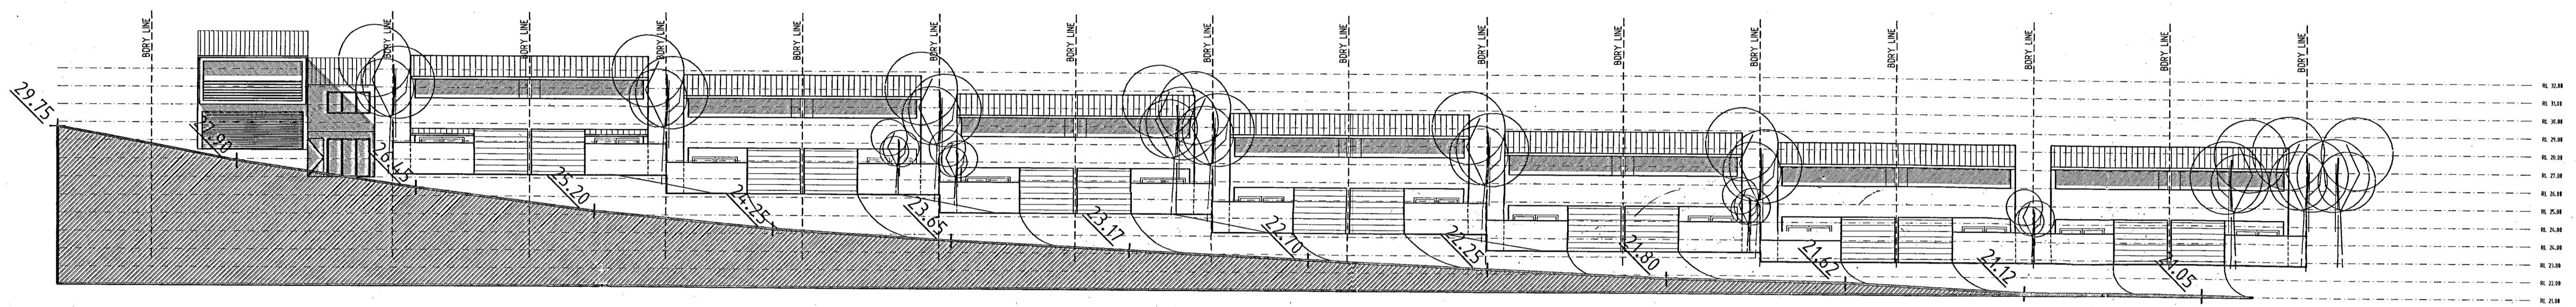

ROAD TYPE C-2 ELEVATION

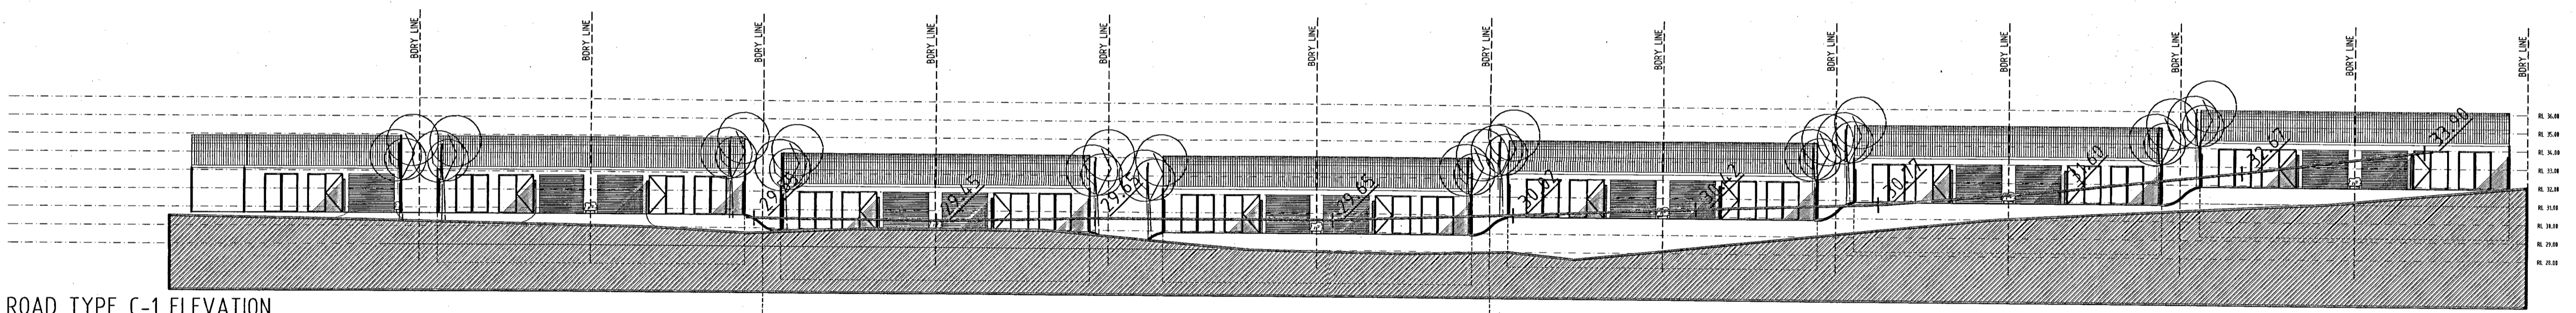

ROAD TYPE C-1 ELEVATION

DENIS LEECH AND ASSOCIATES PTY LIMITED ARCHITECTS
 NEW RESIDENTIAL DEVELOPMENT
 WARRIEWOOD VALLEY SECTOR 5
 FOR
 JUBILEE DEVELOPMENTS
 ROAD ELEVATIONS
 1:200 @ A1
 DENIS LEECH AND ASSOCIATES PTY LIMITED
 INCORPORATED IN NSW. A/CN 102 517 810
 SUITE 4, 9 FOUNDRY AVENUE, NEWPORT BEACH NSW 2108
 TELEPHONE (02) 9977 7288 FACSIMILE (02) 9977 3169
 28th JUNE 2006

DRAWING
 SK-02 Q