
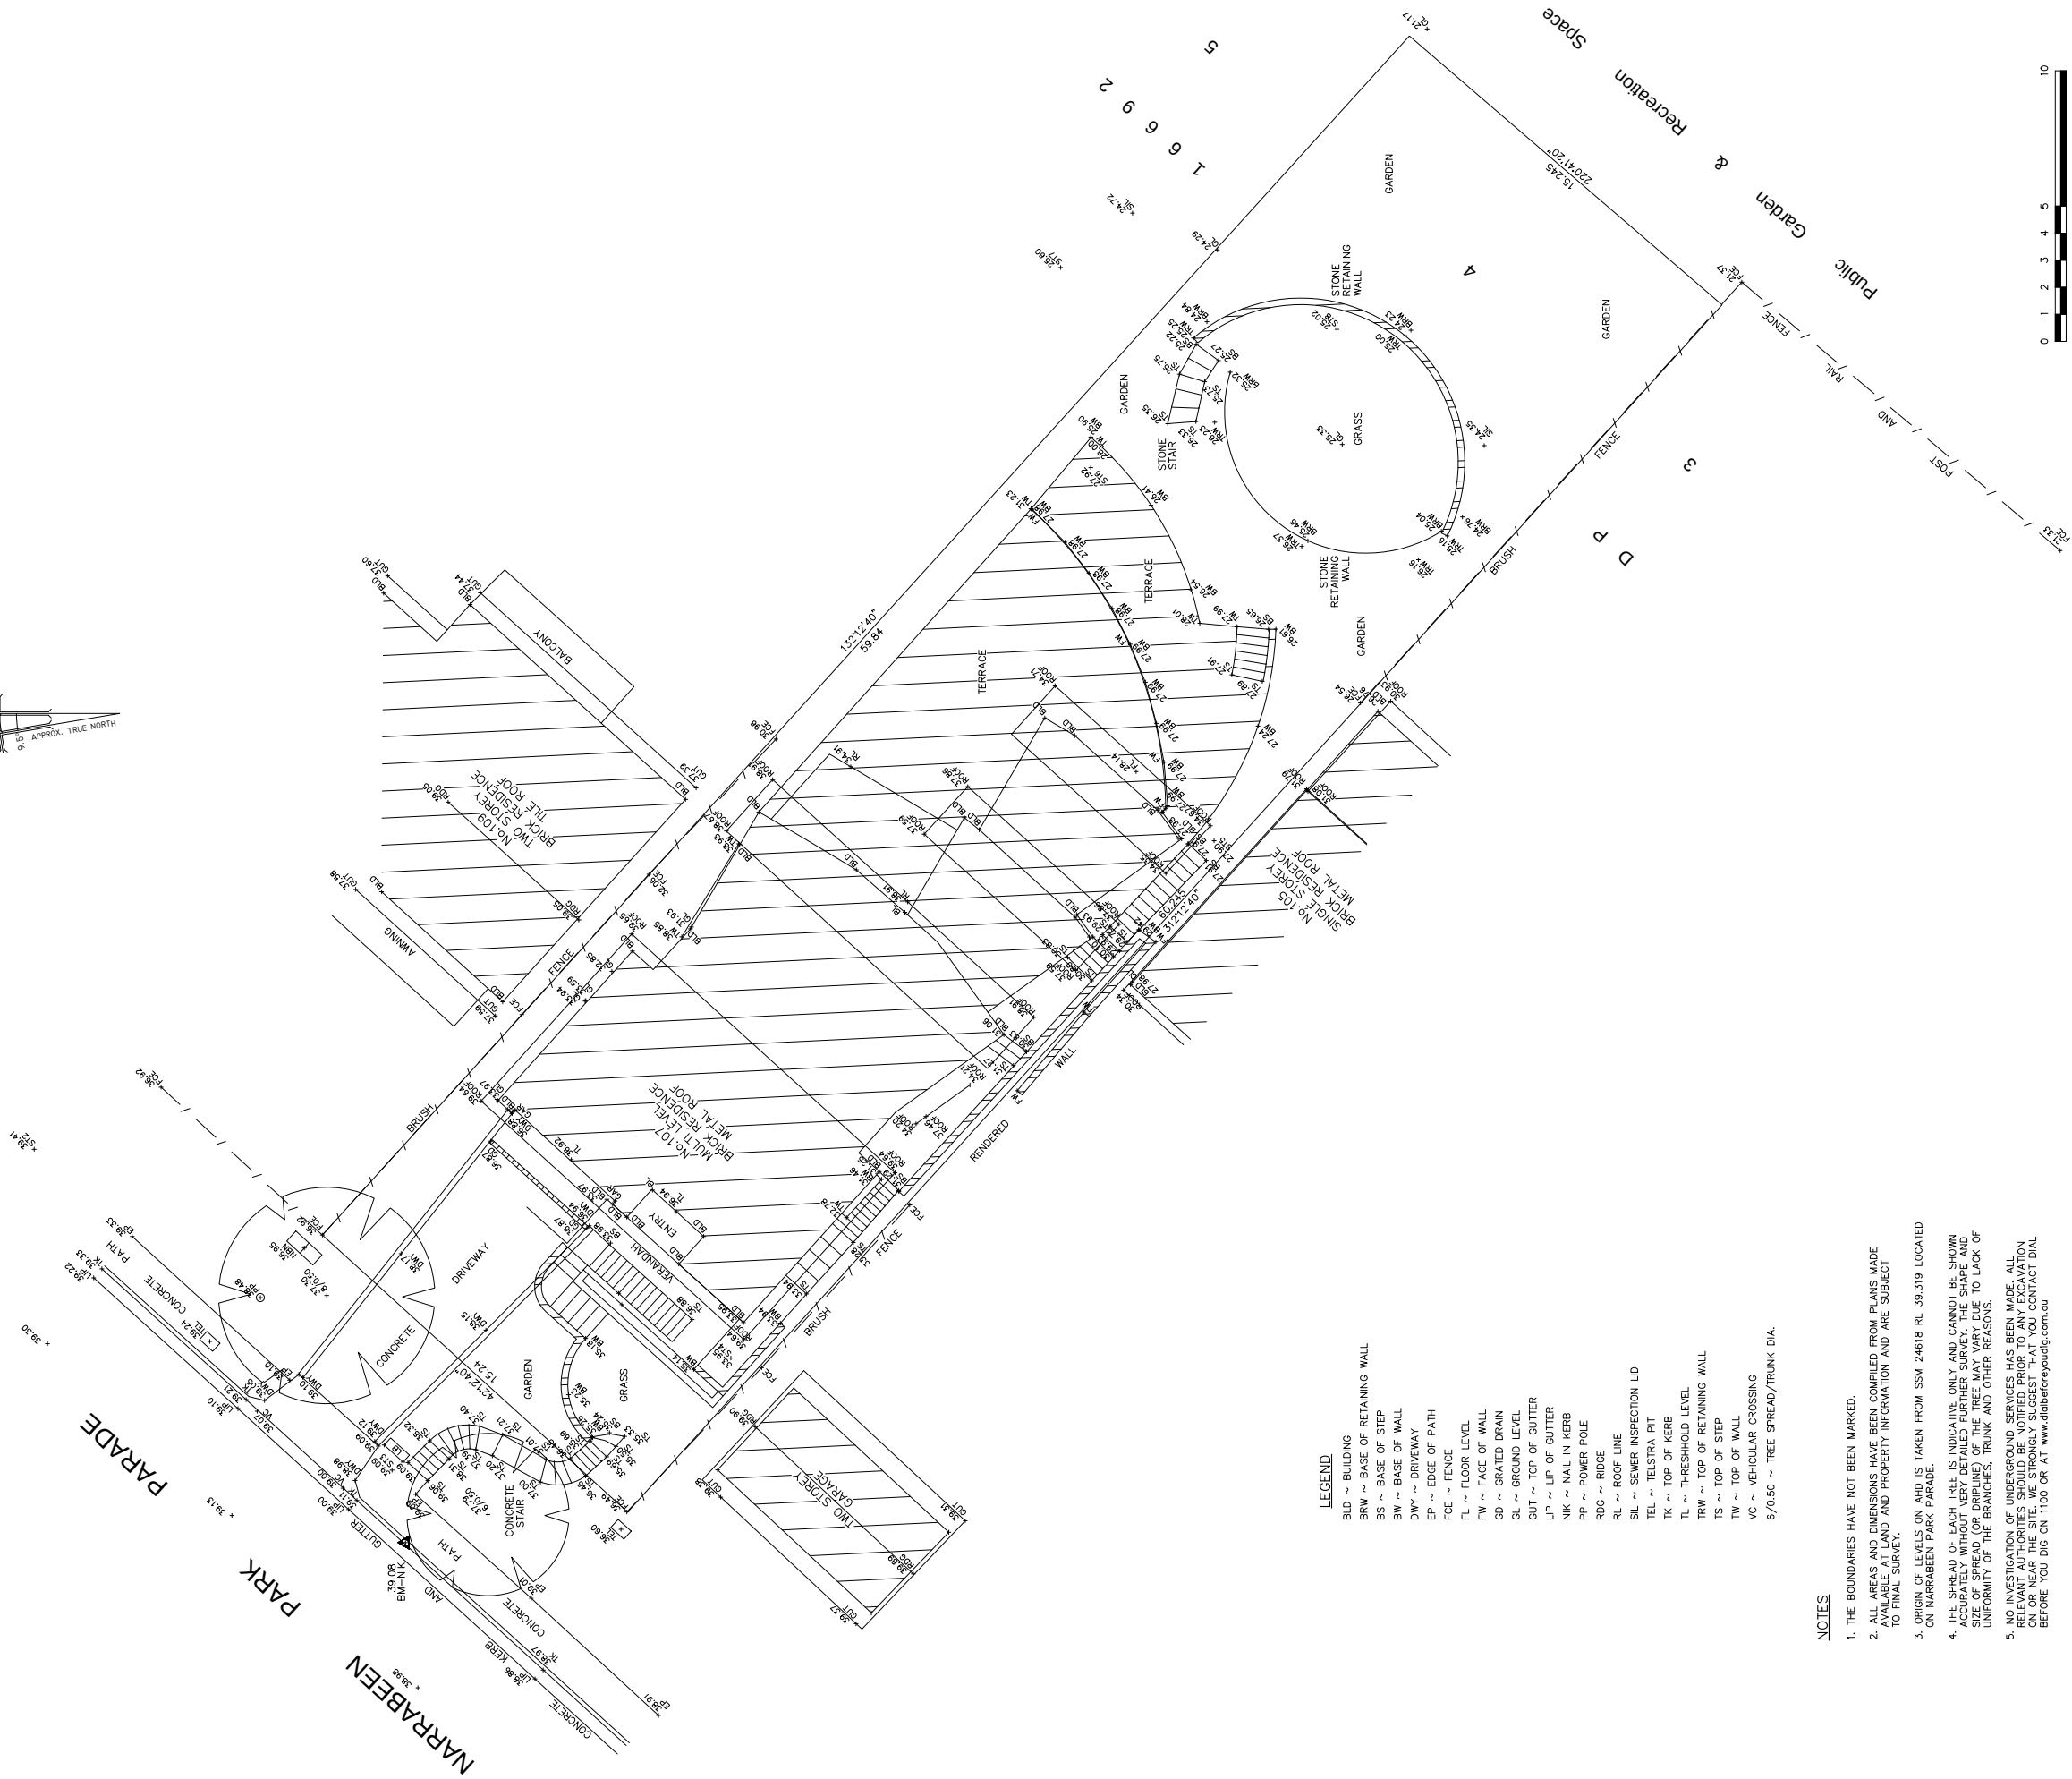


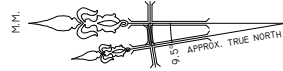

LEGEND

- BLD ~ BUILDING
- BRW ~ BASE OF RETAINING WALL
- BS ~ BASE OF STEP
- BW ~ BASE OF WALL
- DWY ~ DRIVEWAY
- EP ~ EDGE OF PATH
- FCE ~ FENCE
- FL ~ FLOOR LEVEL
- FW ~ FACE OF WALL
- GD ~ GRATED DRAIN
- GL ~ GROUND LEVEL
- GUT ~ TOP OF GUTTER
- LIP ~ LIP OF GUTTER
- NIK ~ NAIL IN KERB
- PP ~ POWER POLE
- RDG ~ RIDGE
- RL ~ ROOF LINE
- SIL ~ SEWER INSPECTION LID
- TEL ~ TELSTRA PIT
- TK ~ TOP OF KERB
- TL ~ THRESHOLD LEVEL
- TRW ~ TOP OF RETAINING WALL
- TS ~ TOP OF STEP
- TW ~ TOP OF WALL
- VC ~ VEHICULAR CROSSING
- 6/0.50 ~ TREE SPREAD/TRUNK DIA.

NOTES

1. THE BOUNDARIES HAVE NOT BEEN MARKED.
2. ALL AREAS AND DIMENSIONS HAVE BEEN COMPILED FROM PLANS MADE AVAILABLE AT LAND AND PROPERTY INFORMATION AND ARE SUBJECT TO FINAL SURVEY.
3. ORIGIN OF LEVELS ON AHD IS TAKEN FROM SSM 24618 RL 39.319 LOCATED ON NARRABEEN PARK PARADE.
4. THE SPREAD OF EACH TREE IS INDICATIVE ONLY AND CANNOT BE SHOWN ACCURATELY WITHOUT VERY DETAILED FURTHER SURVEY. THE SHAPE AND SIZE OF SPREAD (OR DRIPLINE) OF THE TREE MAY VARY DUE TO LACK OF UNIFORMITY OF THE BRANCHES, TRUNK AND OTHER REASONS.
5. NO INVESTIGATION OF UNDERGROUND SERVICES HAS BEEN MADE. ALL RELEVANT AUTHORITIES SHOULD BE NOTIFIED PRIOR TO ANY EXCAVATION ON OR NEAR THE SITE. WE STRONGLY SUGGEST THAT YOU CONTACT DIAL BEFORE YOU DIG ON 1100 ON AT www.dialbeforeyoudig.com.au



DENCON SURVEYING PTY LTD
Engineering and Construction Surveying

Po Box 6680, Baulkham Hills BC NSW 2153
Phone: 04-53-216180 E-mail: dencon@dencon.com.au
Web: dencon.com.au

DATE: 20/5/19

SCALE: 1:125 @A1

DATUM: AHD

CLIENT

SHEROCON PTY LTD

107 NARRABEEN PARK PARADE,
WARRIEWOOD BEING LOT 4 IN DP 16692
PLAN SHOWING DETAIL AND LEVELS

DWG No.

1096-001