

Superdraft

1300 936 740
info@superdraft.com.au
www.superdraft.com.au


THE NOMINATED ARCHITECT FOR SUPERDRAFT AUSTRALIA PTY LTD IS SARKIS GEMAYEL.
LICENCE NO: 7485 [NSW], 3714 [QLD], 18764[VIC]

Project


ALTERATION AND ADDITION
TO THE EXISTING DWELLING
38 MYOLA ROAD, NEWPORT, NSW 2106

Drawing title

NEIGHBOUR NOTIFICATION PLAN
SITE PLAN

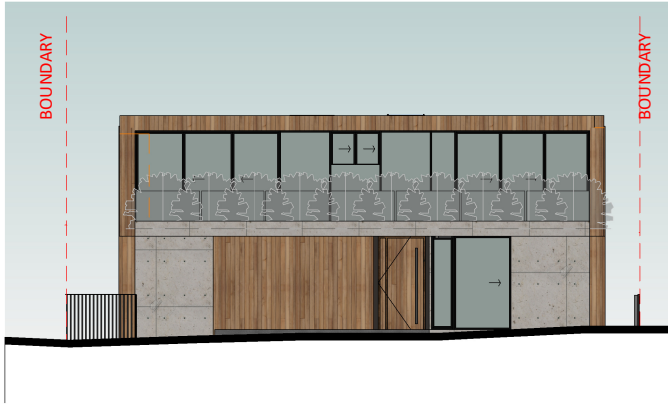


1 EAST ELEVATION

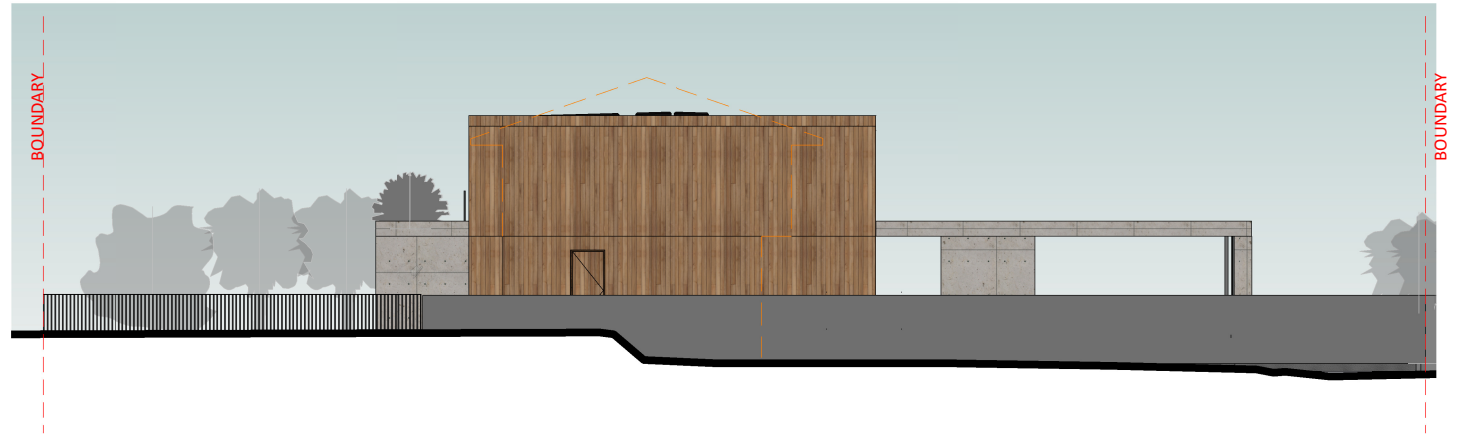

2 NORTH ELEVATION



3 WEST ELEVATION

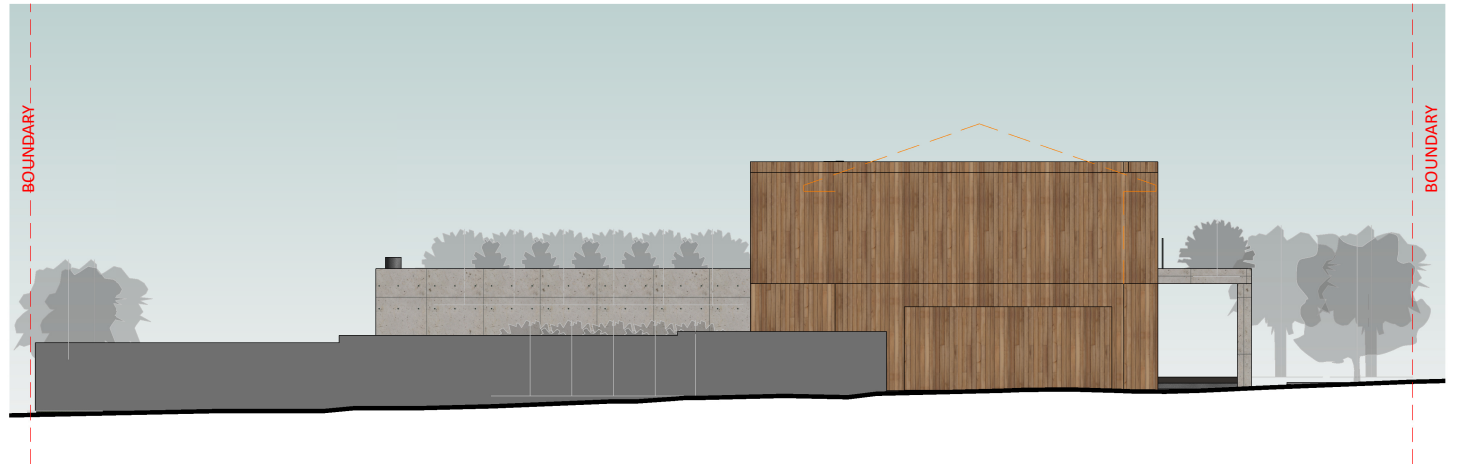

4 SOUTH ELEVATION