

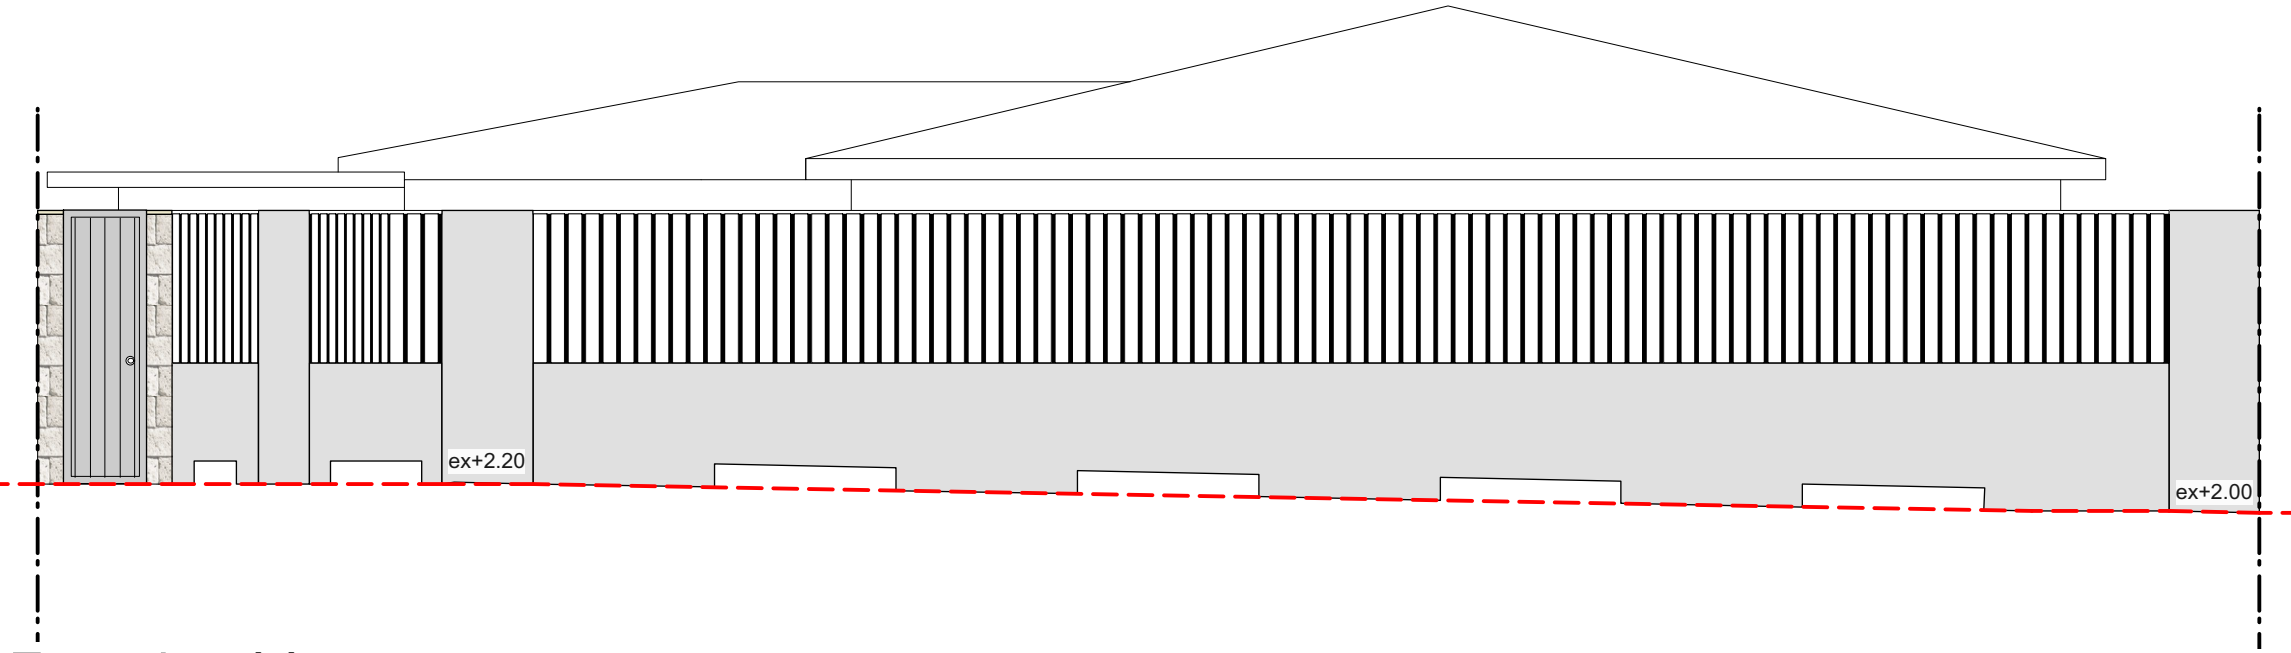



Site plan  
1:100@A1 1:200@A3. Do not scale off plan

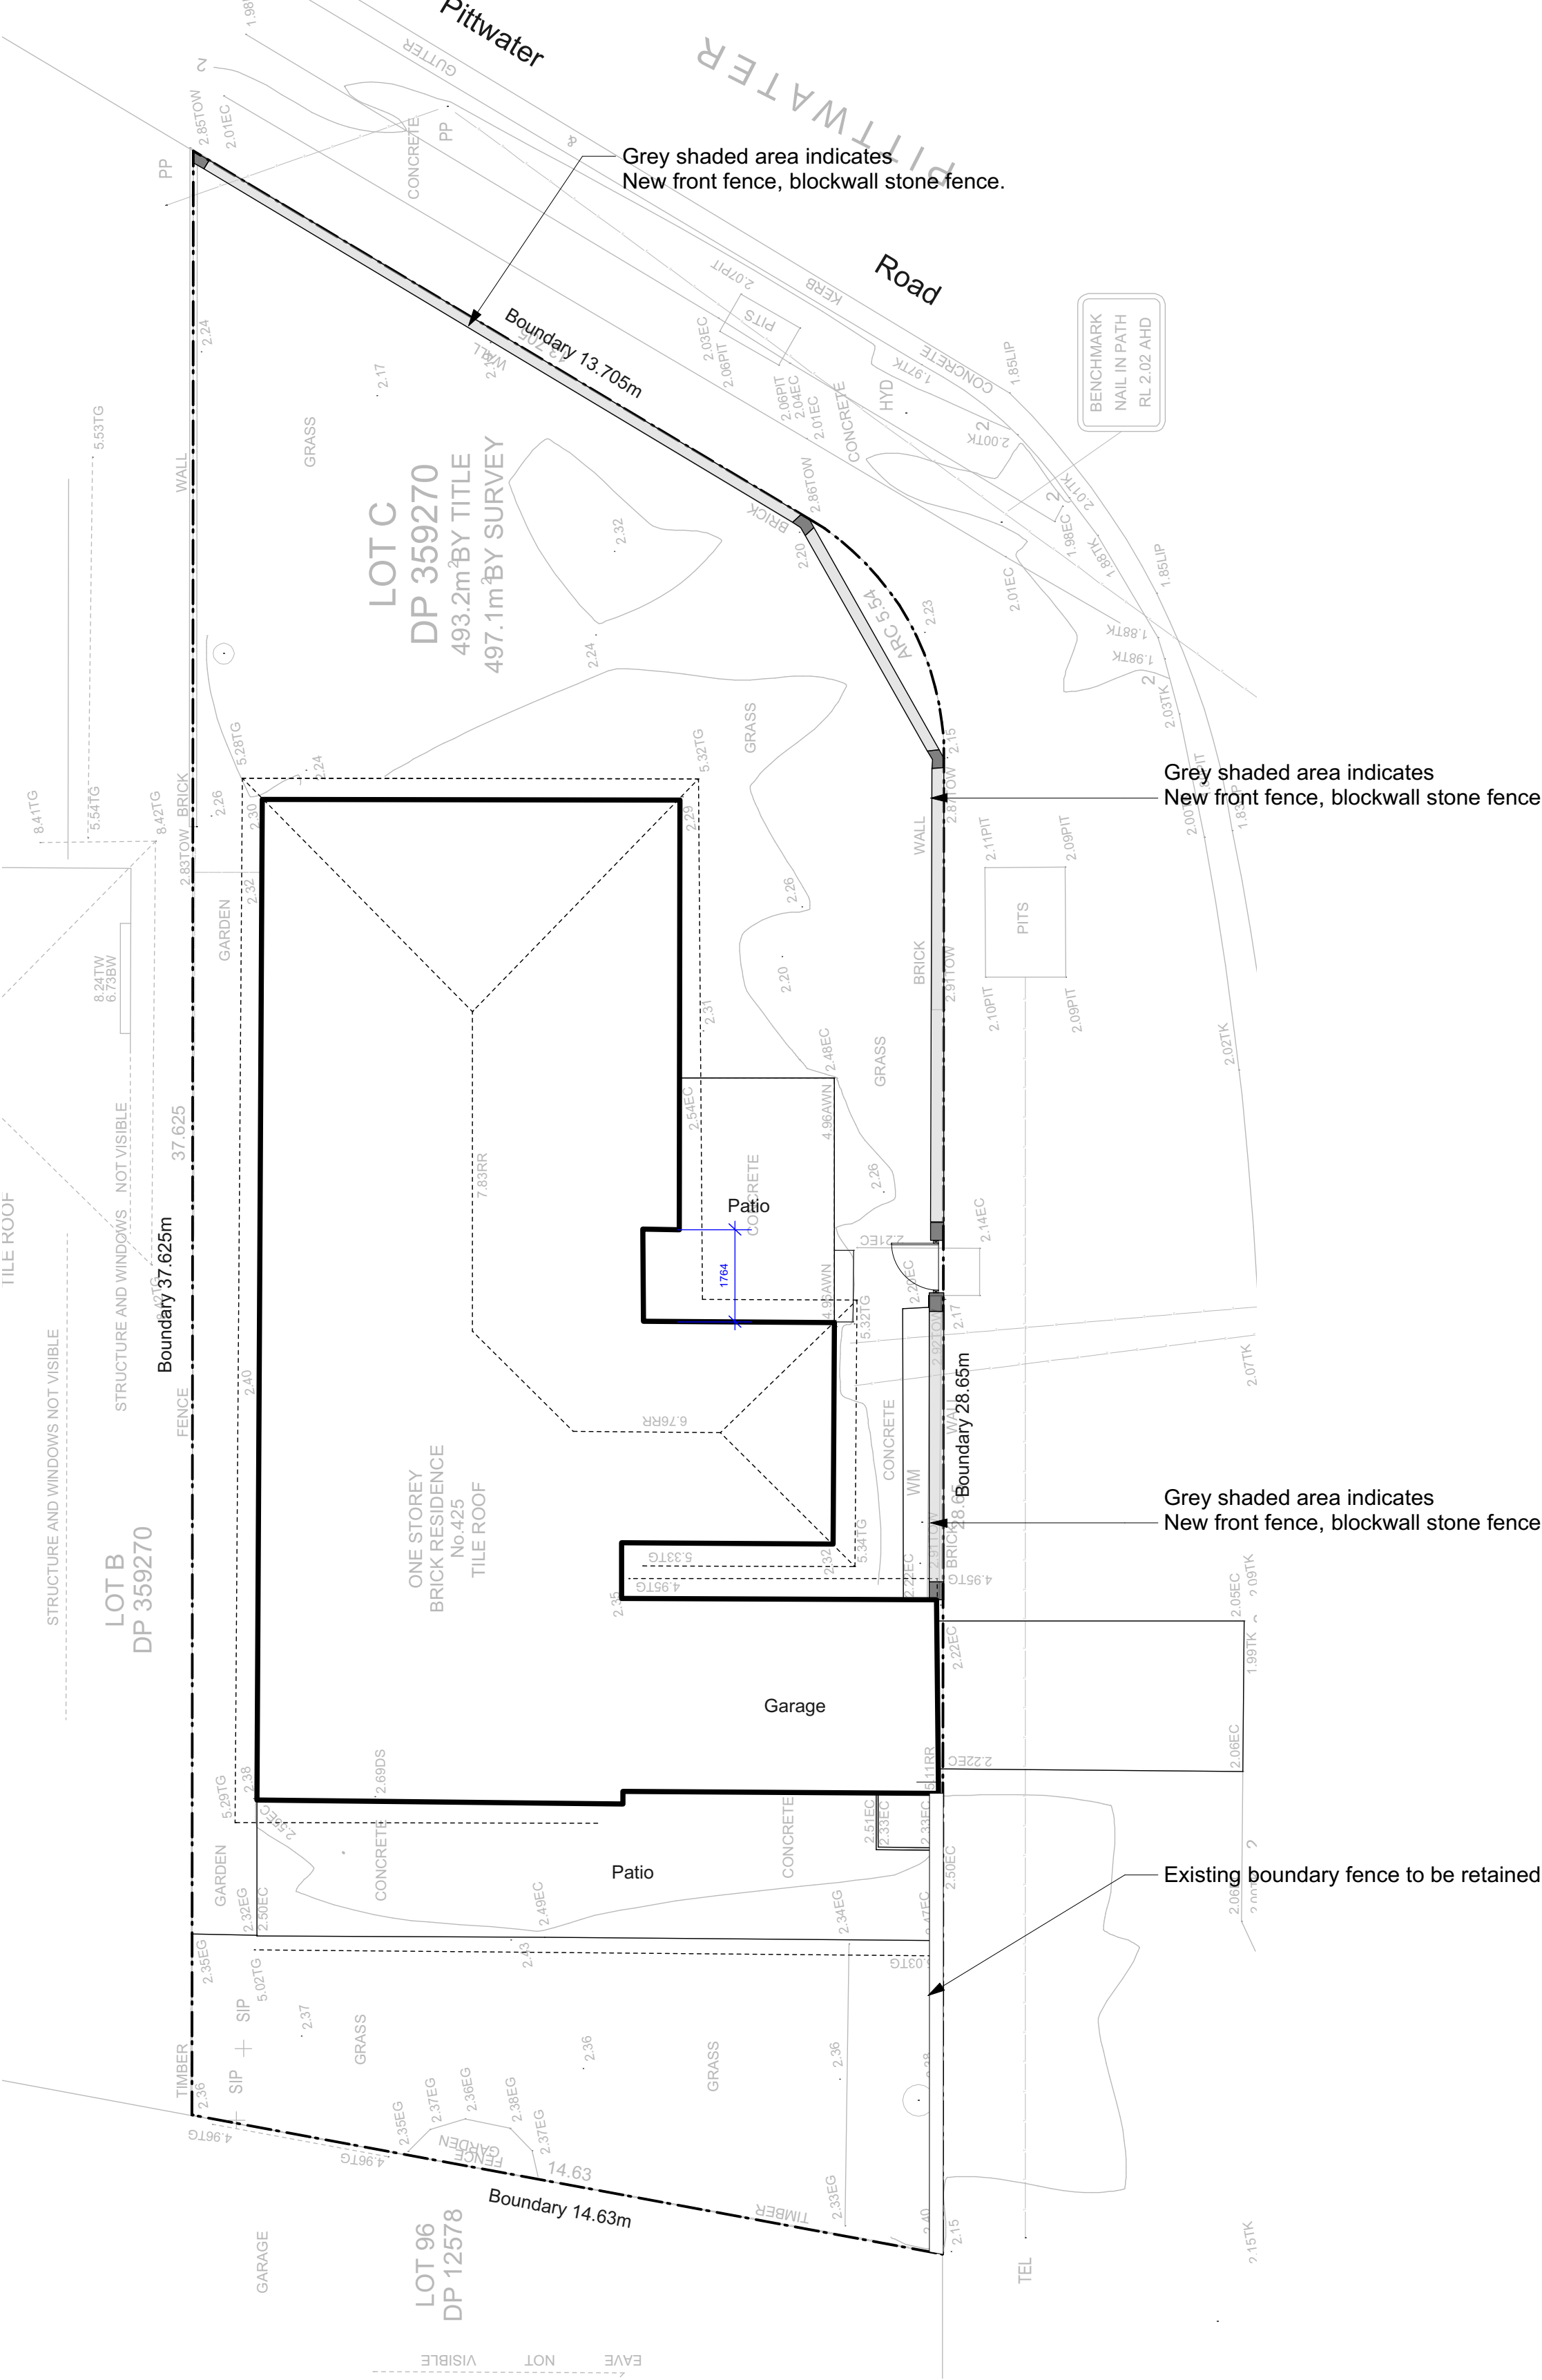

Elevation AA  
1:50@A1 1:100@A3. Do not scale off plan

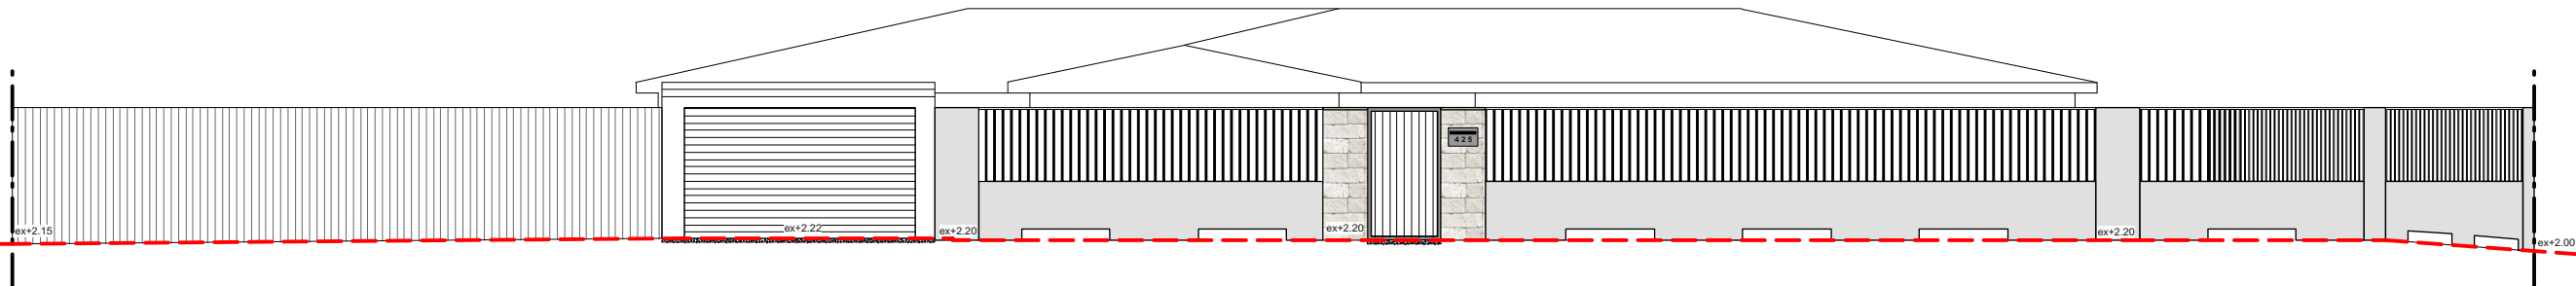

Elevation BB  
1:100@A1 1:200@A3. Do not scale off plan

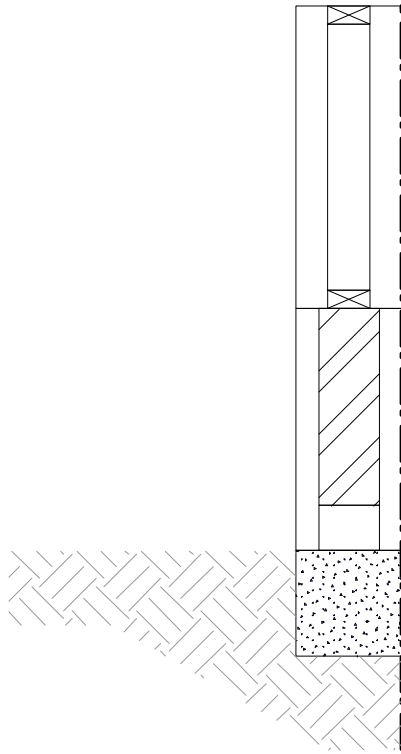

Section CC  
1:20@A1 1:40@A3. Do not scale off plan

Legend

- MULCH AREA
- SOFT-FALL
- SAND
- ARTIFICIAL TURF
- TURF AREA
- TIMBER DECKING
- CONCRETE PAVING
- UNIT PAVING
- STAIRS
- PEBBLE
- TIMBER
- WATER
- MASONRY RETAINING WALL
- STONE RETAINING WALL
- TIMBER RETAINING WALL
- BOULDER RETAINING WALL
- SITE OR WORKS BOUNDARY
- PROPOSED LEVEL
- TOP OF WALL LEVEL
- MATERIAL NAME
- SURFACE FALL DIRECTION
- SURFACE DRAINS
- SURVEY (50% GREY LINES)
- EXISTING TREE TO RETAIN
- EXISTING TREE TO REMOVE
- EXISTING ROCK OUTCROP

**Notes:**  
>Do not scale off plan.  
>Contractors to check all measurements onsite before quoting or commencing work.  
>If abnormalities arise, contact the Landscape Architect.  
>This design is copyright and is not to be reproduced in anyway without written consent of Jamie King Landscape Architect

| C          | 19/08/19                        | Issue C for DA         |
|------------|---------------------------------|------------------------|
| B          | 29/07/19                        | Issue B                |
| A          | 04/07/19                        | DRAFT issue for review |
| ISSUE      | DATE                            | REVISION               |
| PROJECT    | 425 Pittwater road, North manly |                        |
| CLIENT     | Mackay                          |                        |
| DWG        | Notification plan               |                        |
| DATE #     | See above                       | DWG #                  |
| SCALE @ A1 | See Plan                        | Sht-103                |
| DRAWN      | SA                              |                        |
| CHKD       | JK                              | REVISION               |

**Jamie King Landscape Architect**  
84 Palmgrove Rd, Avalon, NSW, 2107  
T: 0421 517 991  
W: www.jamieking.com.au  
E: jamie@jamieking.com.au



JAMIE KING  
LANDSCAPE ARCHITECT  
DESIGN ● APPROVE ● MANAGE