


EXISTING SHADOWS  
 NEW SHADOWS

SHADOW DIAGRAM 21st JUNE AT 9AM

D	FOR PLAN MEETING	01/04/24	MB
C	REVISED DESIGN	14/03/24	MB
B	CONCEPT DESIGN	01/03/24	MB
A	FOR REVIEW	20/02/24	MB
NO.	REVISION	DATE	BY




www.bettswwhite.com  
abn: 77 628 074 117

marcus@bettswwhite.com  
ph: 0411 363 328

**Project.**  
Proposed Upstairs addition & On-Ground Remodel including a pool at:  
**44 cumberland ave Collaroy**


**CLIENTS** Kristy & Sean O'Hara  
**TITLE:** Shadow Diagrams **PAGE NO.** 1 / 3  
**DRAWING NO.** 2406 DA 1 **ISSUE** D  
**SCALE:** 1 : 100 **DATE:** 11-04-24 **DWN BY:** MB

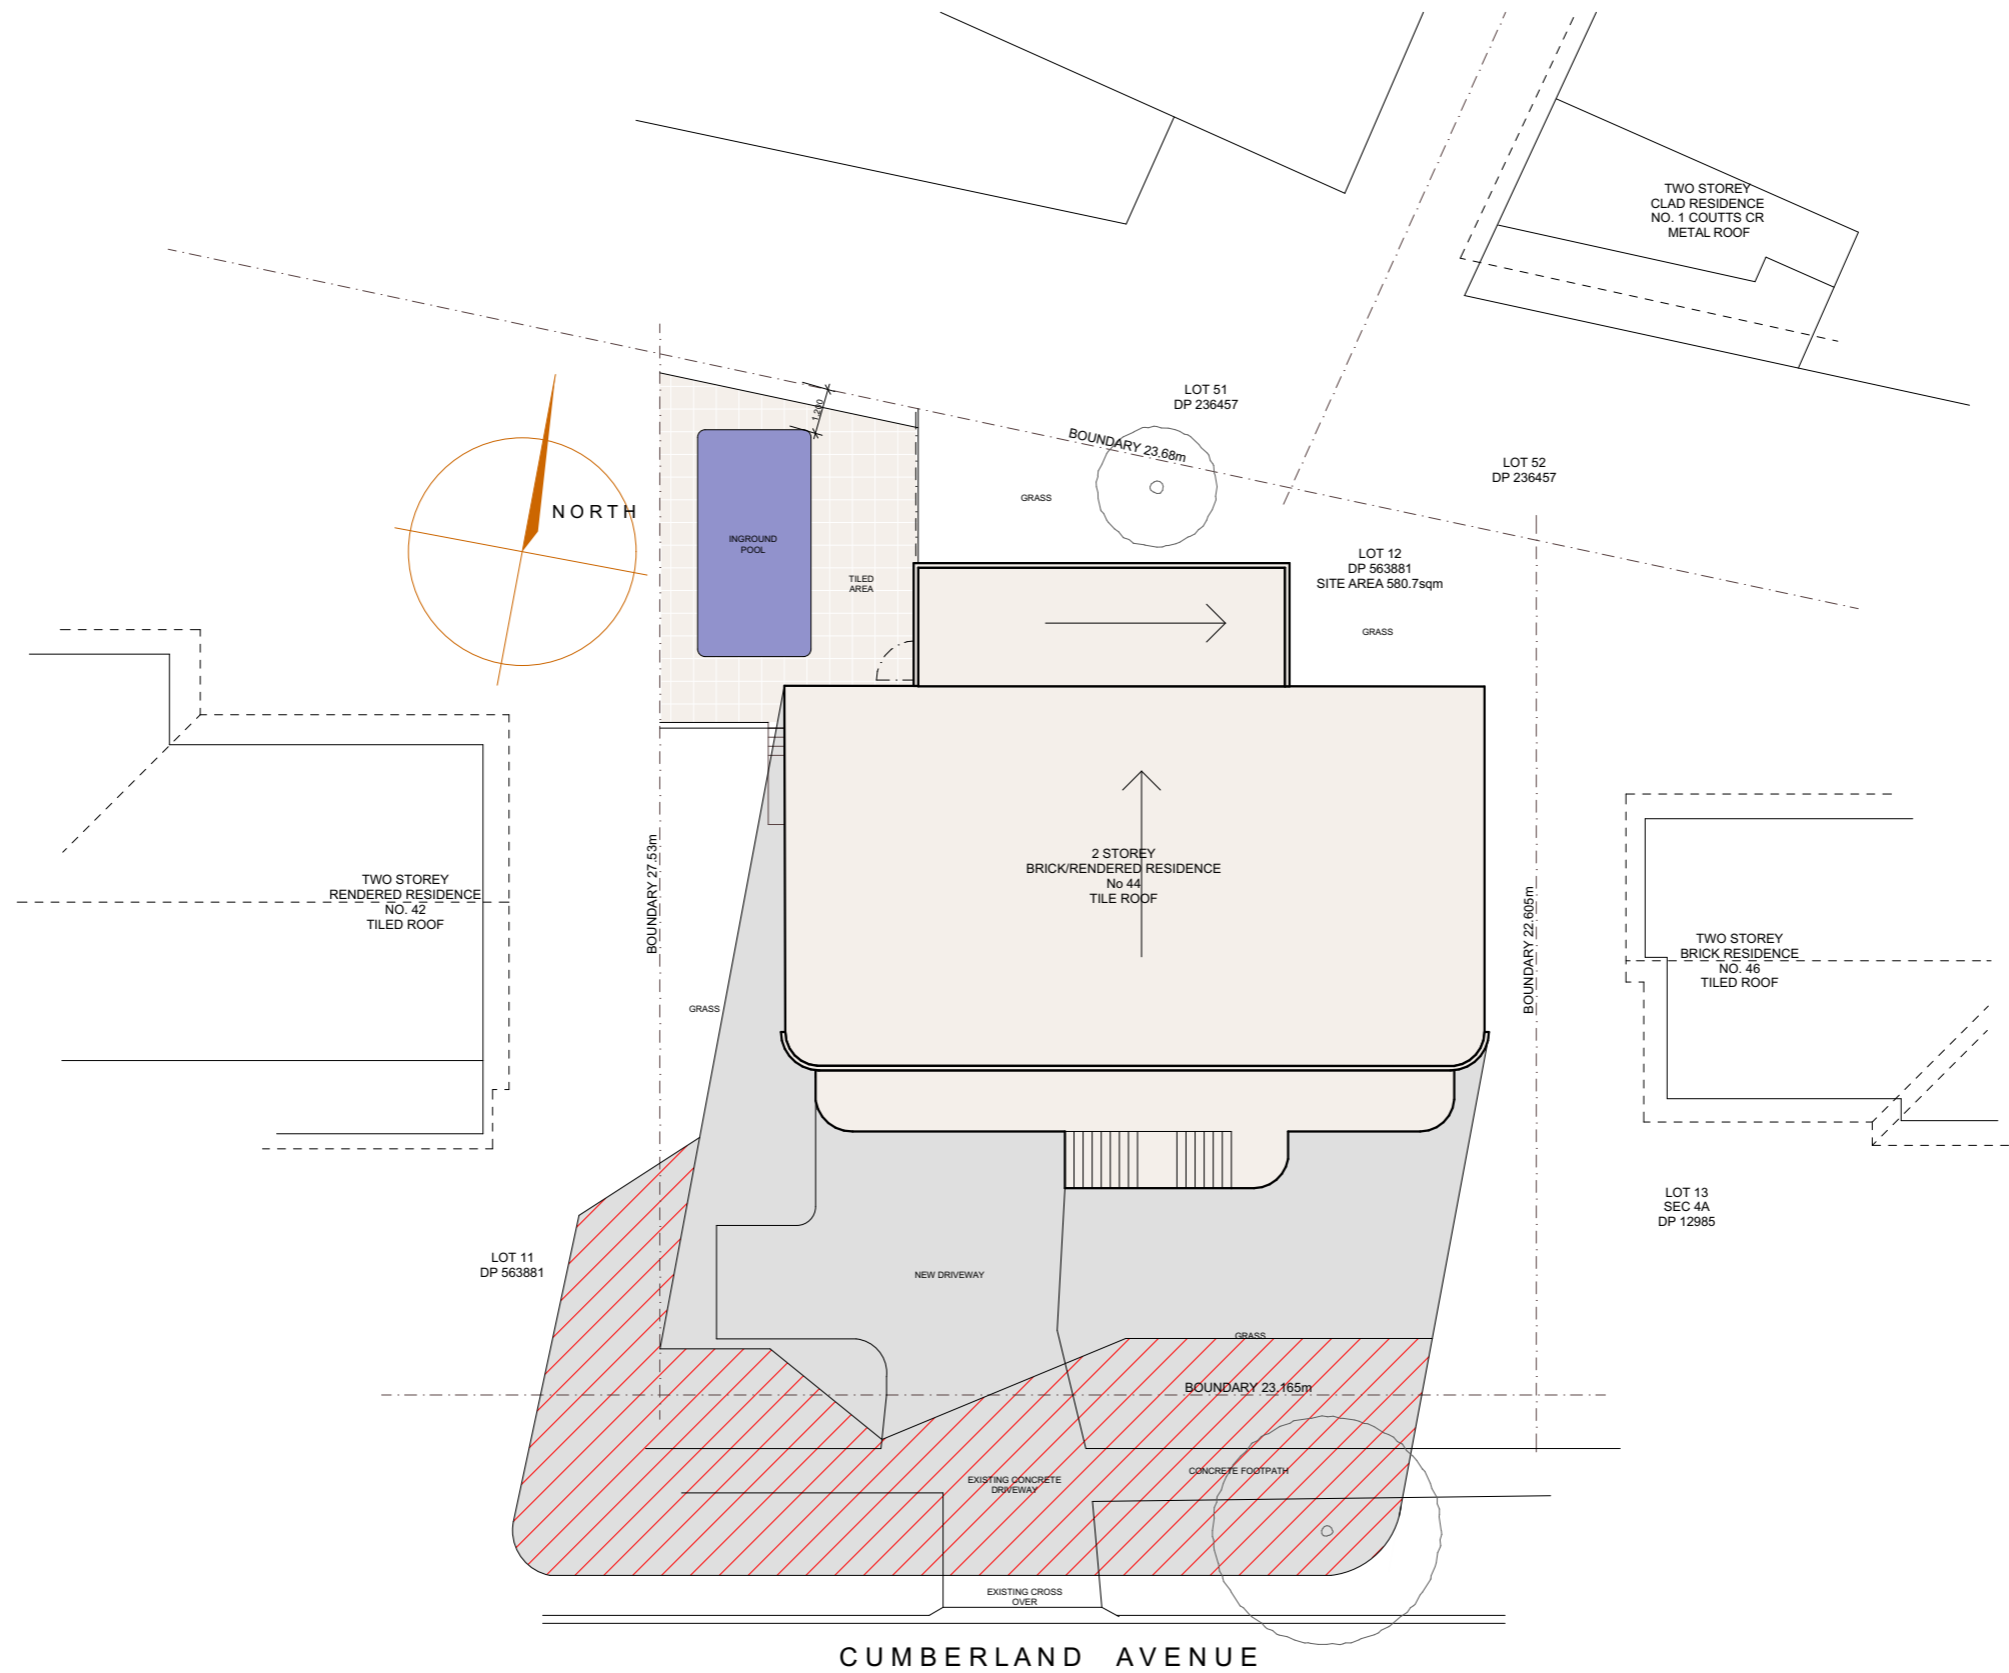

SHADOW DIAGRAM 21st JUNE AT 12PM

EXISTING SHADOWS  
 NEW SHADOWS


D	FOR PLAN MEETING	01/04/24	MB
C	REVISED DESIGN	14/03/24	MB
B	CONCEPT DESIGN	01/03/24	MB
A	FOR REVIEW	20/02/24	MB
NO.	REVISION	DATE	BY

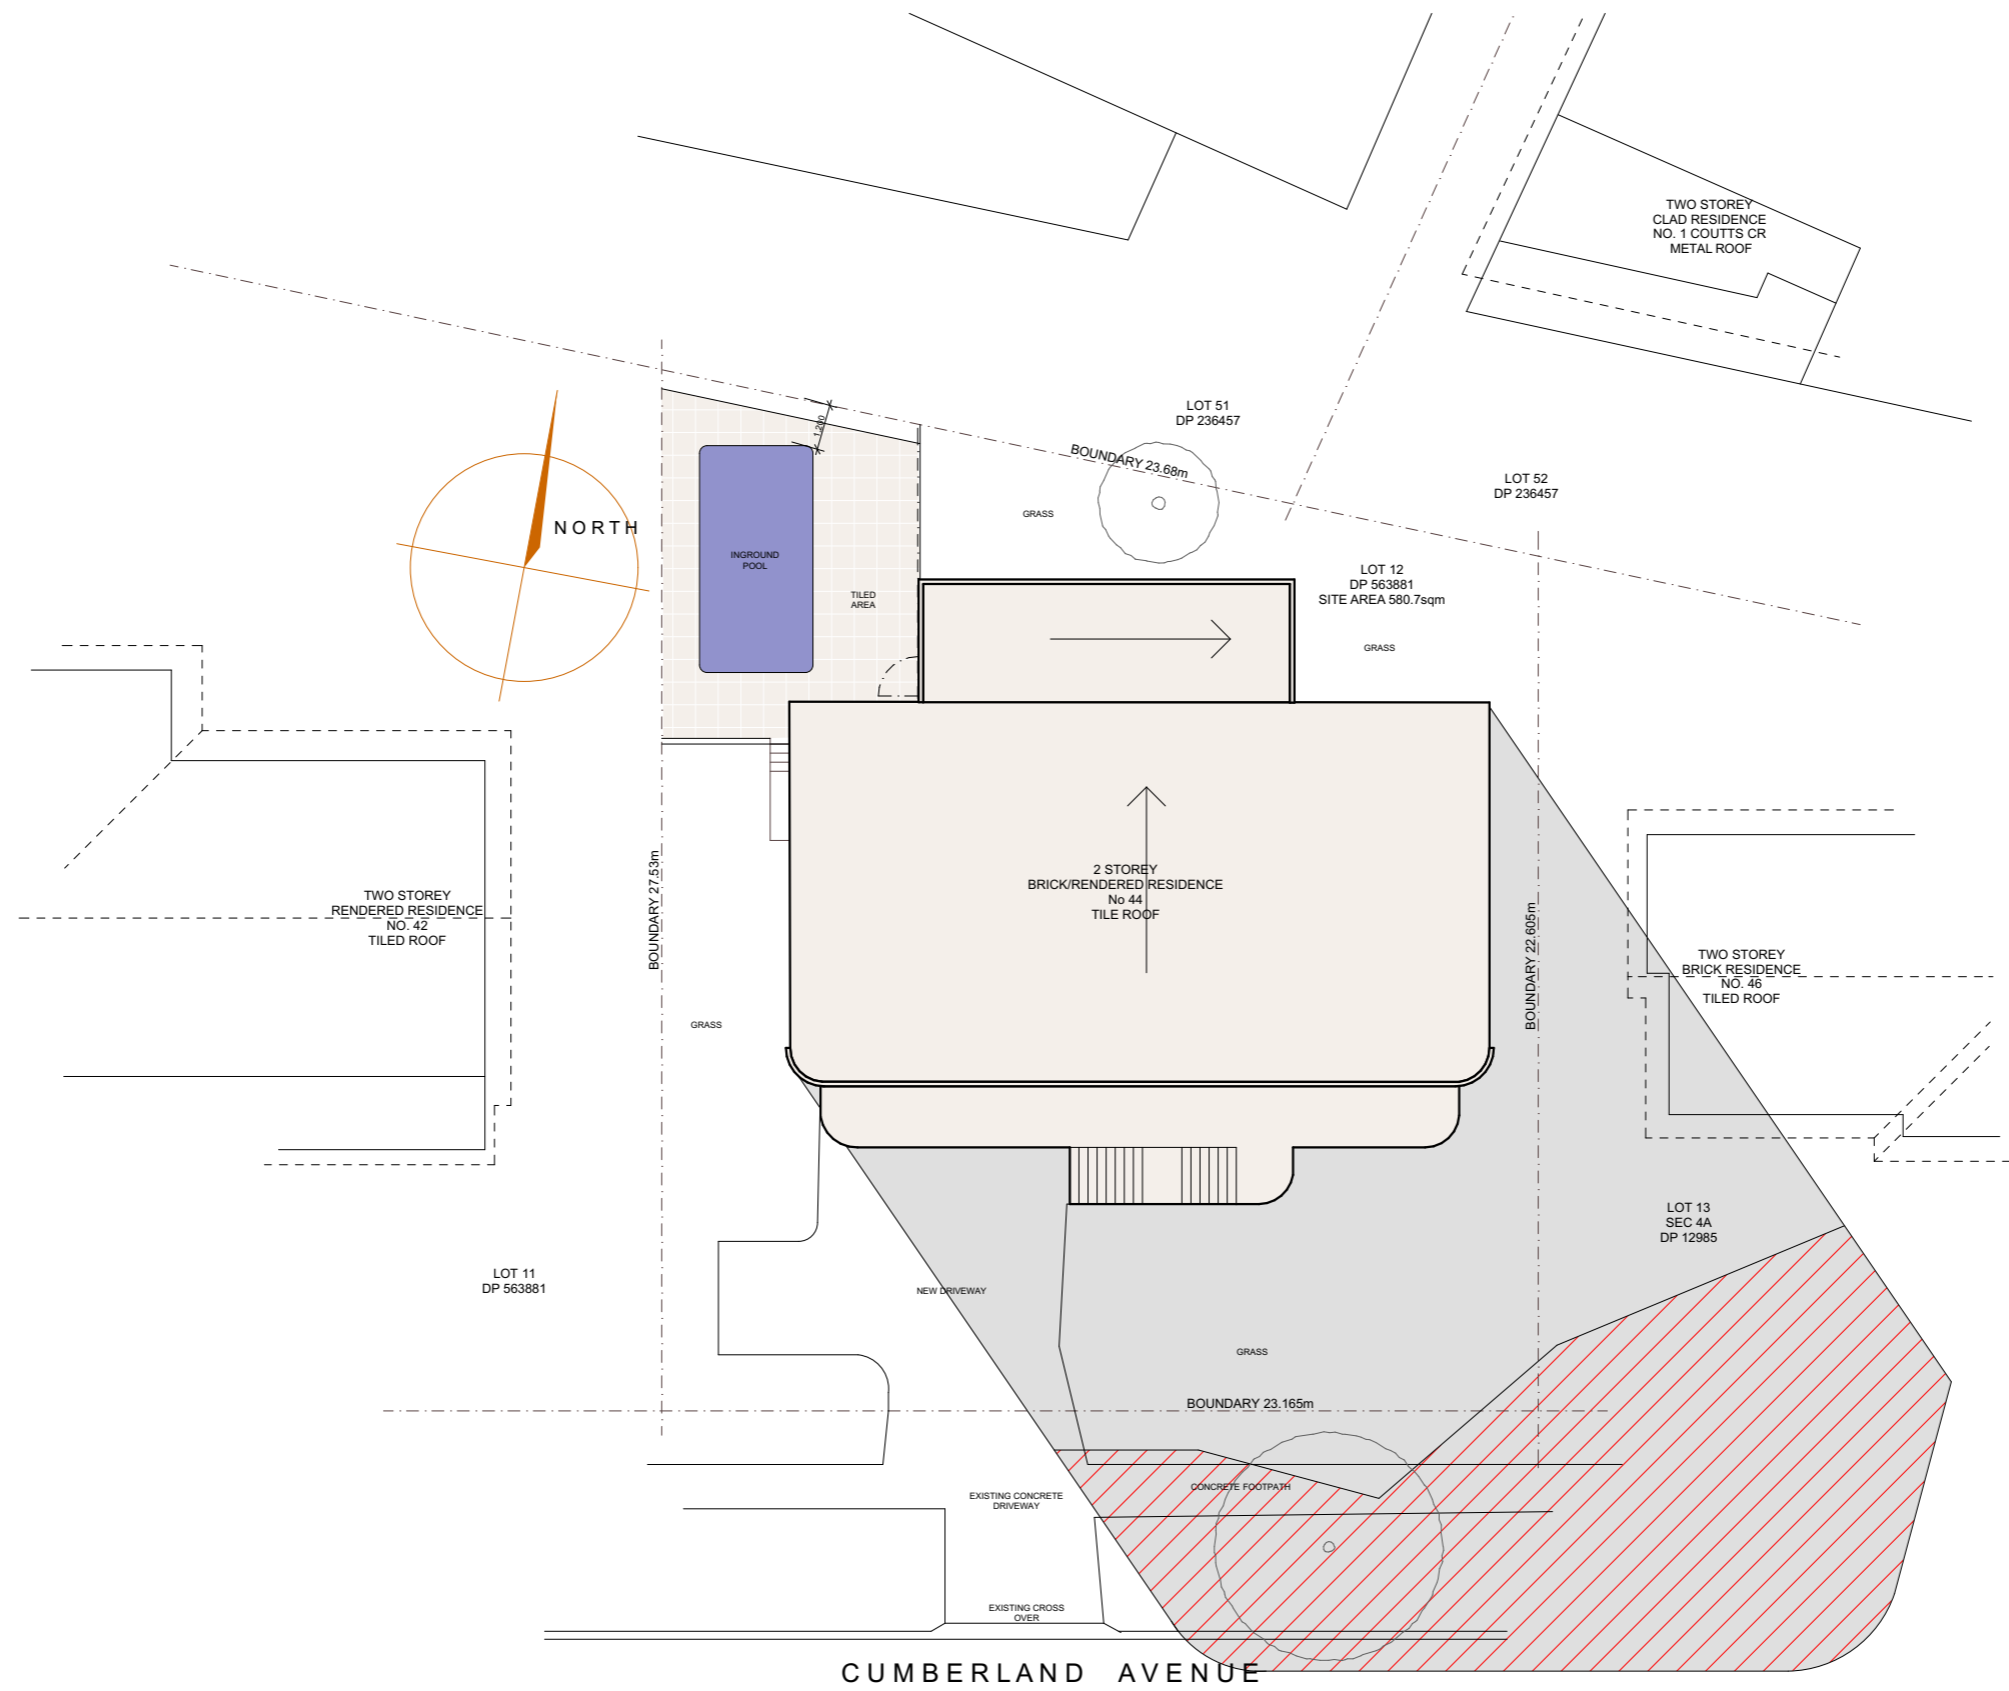

SHADOW DIAGRAM 21st JUNE AT 3PM

EXISTING SHADOWS  
 NEW SHADOWS

D	FOR PLAN MEETING	01/04/24	MB
C	REVISED DESIGN	14/03/24	MB
B	CONCEPT DESIGN	01/03/24	MB
A	FOR REVIEW	20/02/24	MB
NO.	REVISION	DATE	BY



www.bettswwhite.com  
abn: 77 628 074 117

marcus@bettswwhite.com  
ph: 0411 363 328

**Project.**  
Proposed Upstairs addition & On-Ground Remodel including a pool at:  
**44 cumberland ave Collaroy**

**CLIENTS** Kristy & Sean O'Hara  
**TITLE:** Shadow Diagrams **PAGE NO.** 3 / 3  
**DRAWING NO.** 2406 DA 1 **ISSUE** D  
**SCALE:** 1 : 100 **DATE:** 11-04-24 **DWN BY:** MB