

Aerial view of the site



***NOTE: Site dimensions and signage details appear on the following pages.**

Warringah Council - Signage Development Application

Submitted by German International School Sydney

33 Myoora Road, Terrey Hills NSW 2084, Australia

Scaled Site Plan

SCALE 1:1000 @ A4



Warringah Council - Signage Development Application

Submitted by German International School Sydney

33 Myoora Road, Terrey Hills NSW 2084, Australia

Proposed Sign Position - Street View

Sign Position Behind Existing Wall




Warringah Council - Signage Development Application

Submitted by German International School Sydney

33 Myoora Road, Terrey Hills NSW 2084, Australia


Construction Details- Front Elevated Plan to Scale 1:20@A4

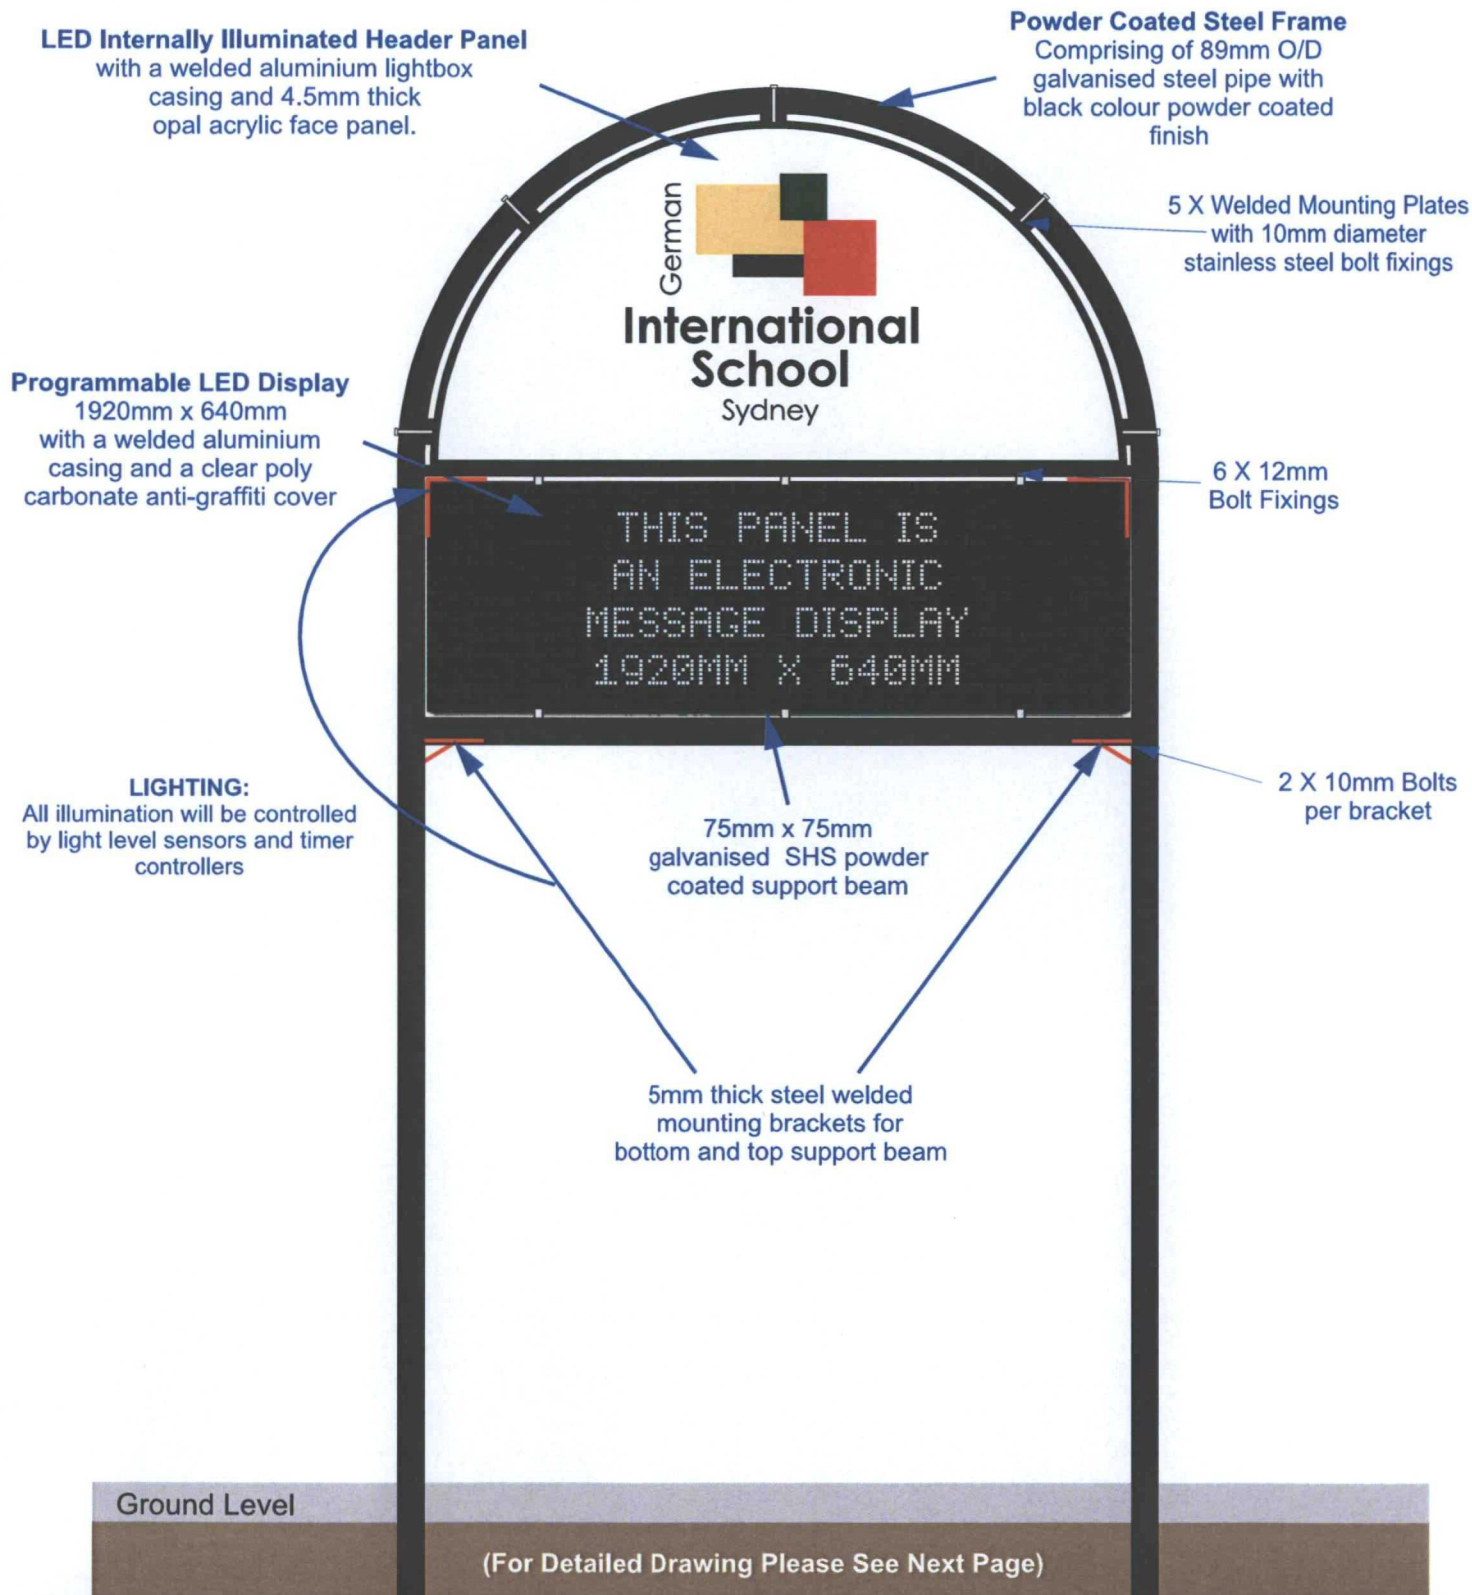

Warringah Council - Signage Development Application

Submitted by German International School Sydney
33 Myoora Road, Terrey Hills NSW 2084, Australia

Sign Dimensions Scale 1:25@A4

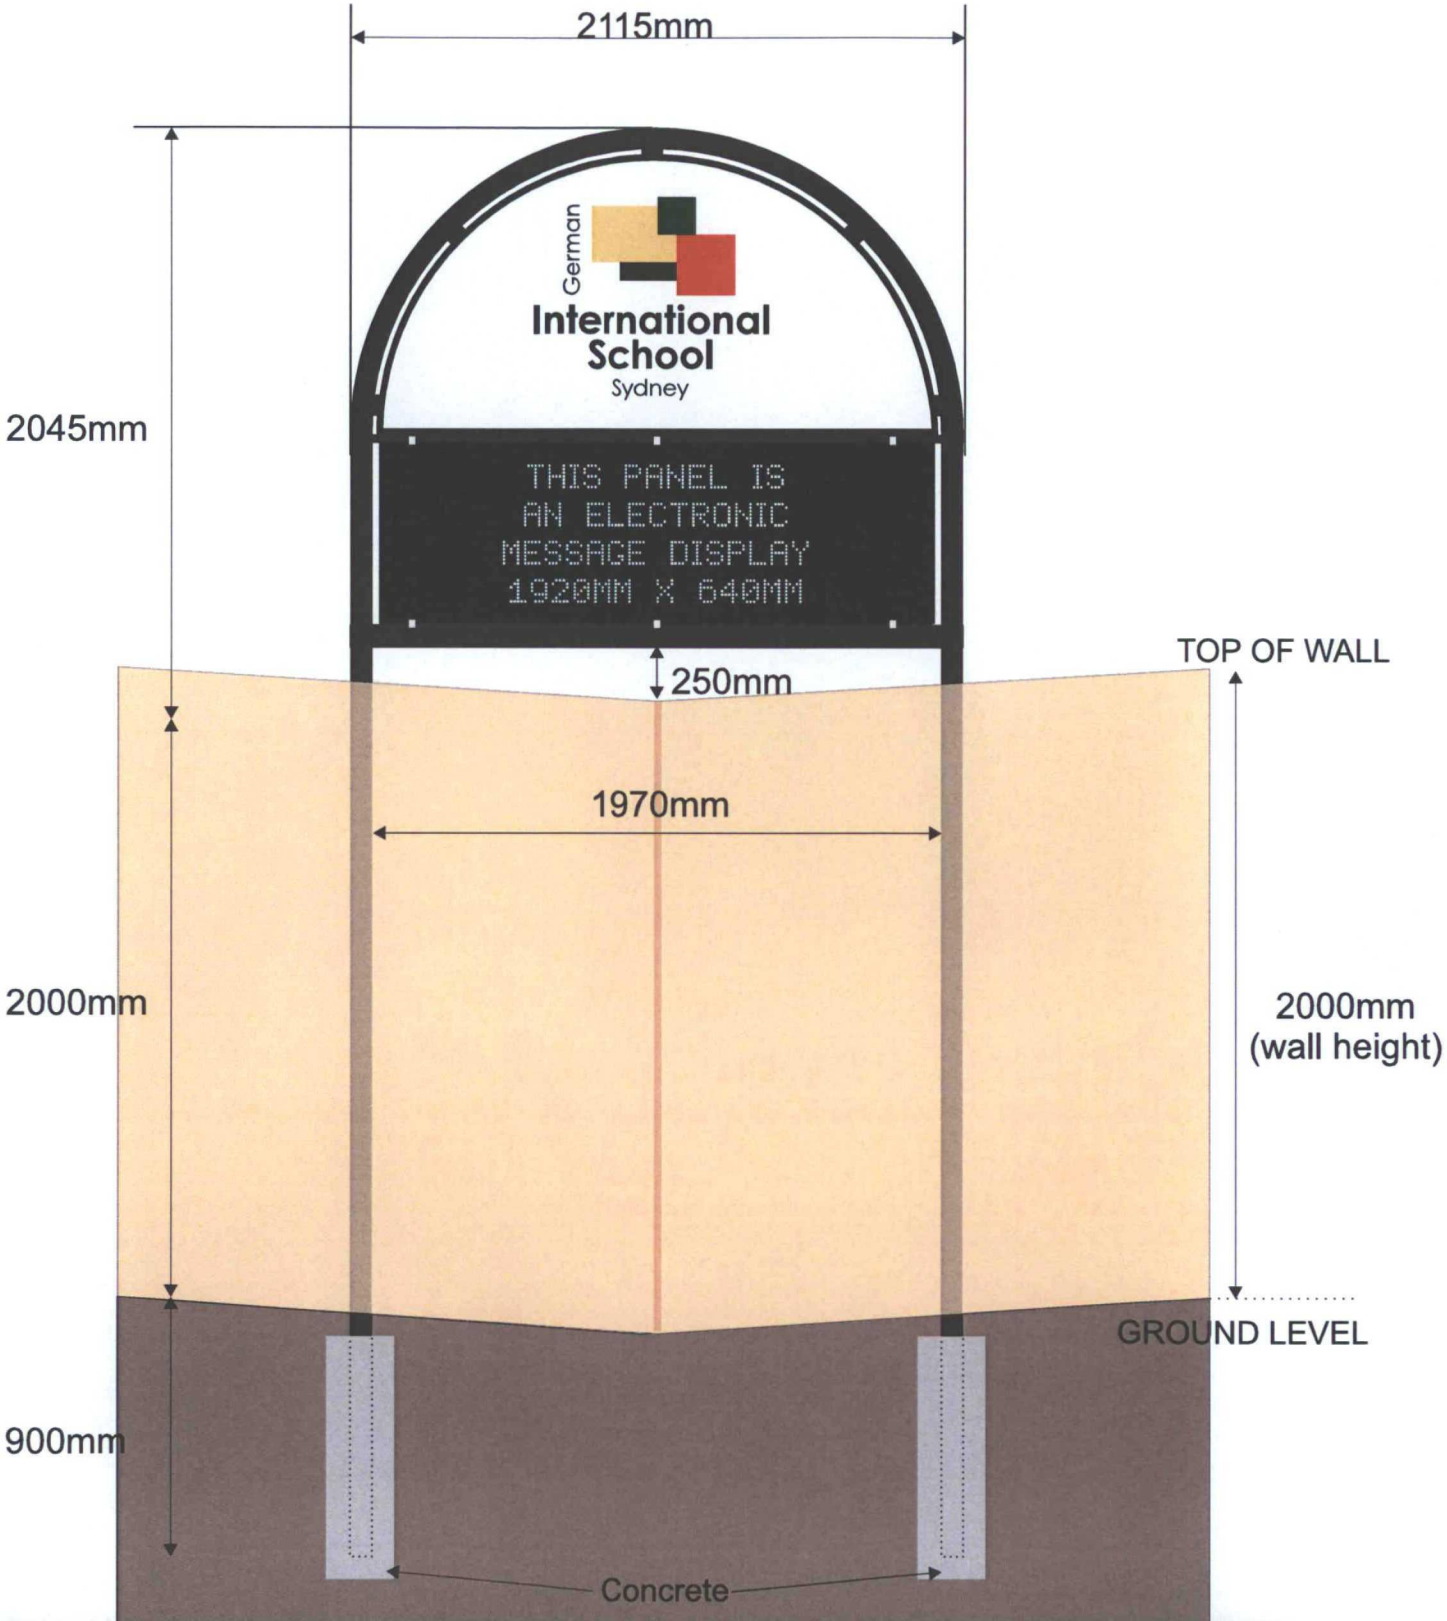

Warringah Council - Signage Development Application

Submitted by German International School Sydney
33 Myoora Road, Terrey Hills NSW 2084, Australia