


[illegible]

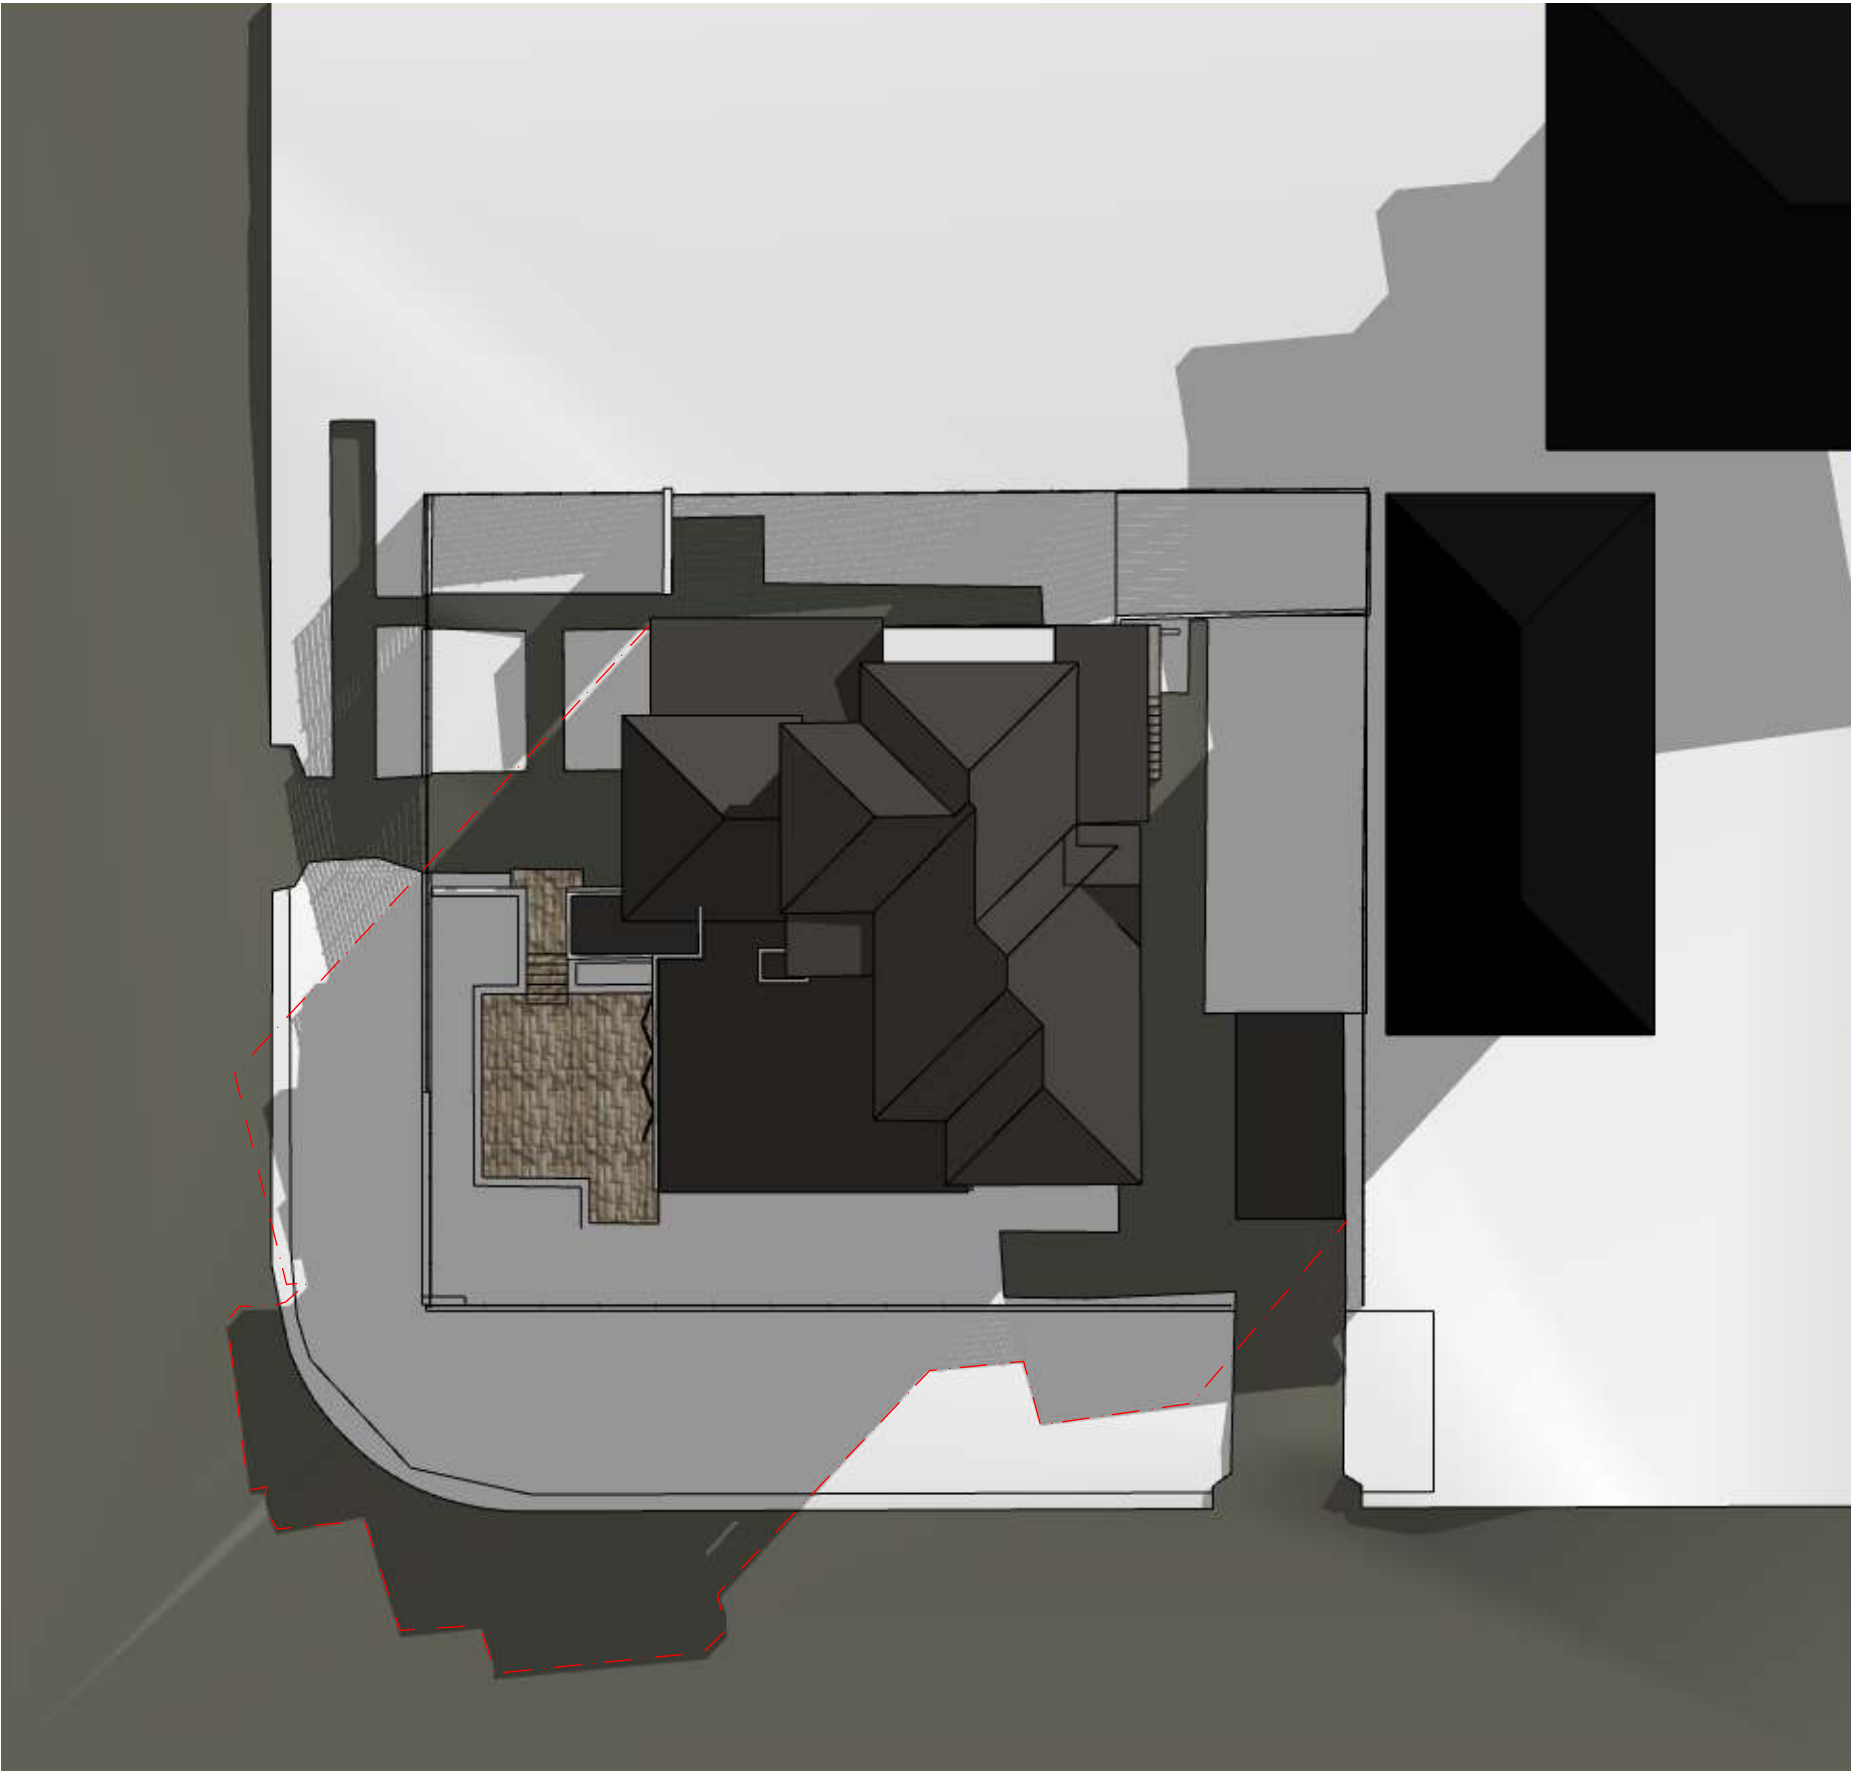

be


brianna emily DESIGN

B.ARCHITECTURE.USYD

m.0412 701 120

e.blani.blu@hotmail.com

ABN.51653562940

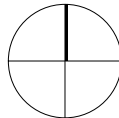

DO NOT SCALE FROM DRAWINGS. ALL DIMENSIONS AND LEVELS TO BE CHECKED ON SITE.  
BRIANNA MITCHELL IS THE OWNER OF THE COPYRIGHT SUBSISTING IN THESE DRAWINGS  
AND SPECIFICATIONS. THIS DRAWING IS NOT TO BE USED, REPRODUCED OR COPIED IN  
ANY FORM WITHOUT CONSENT.


STEPHENS RESIDENCE

Proposed Alterations and Additions

10A MONASH PARADE DEE WHY NSW 2099

DWG: S4.55-BM-13  
DATE: 26/07/2019  
ISSUE: A  
SCALE: 1:138.92 @ A3

Shadow Diagrams - Existing June  
21st 9am

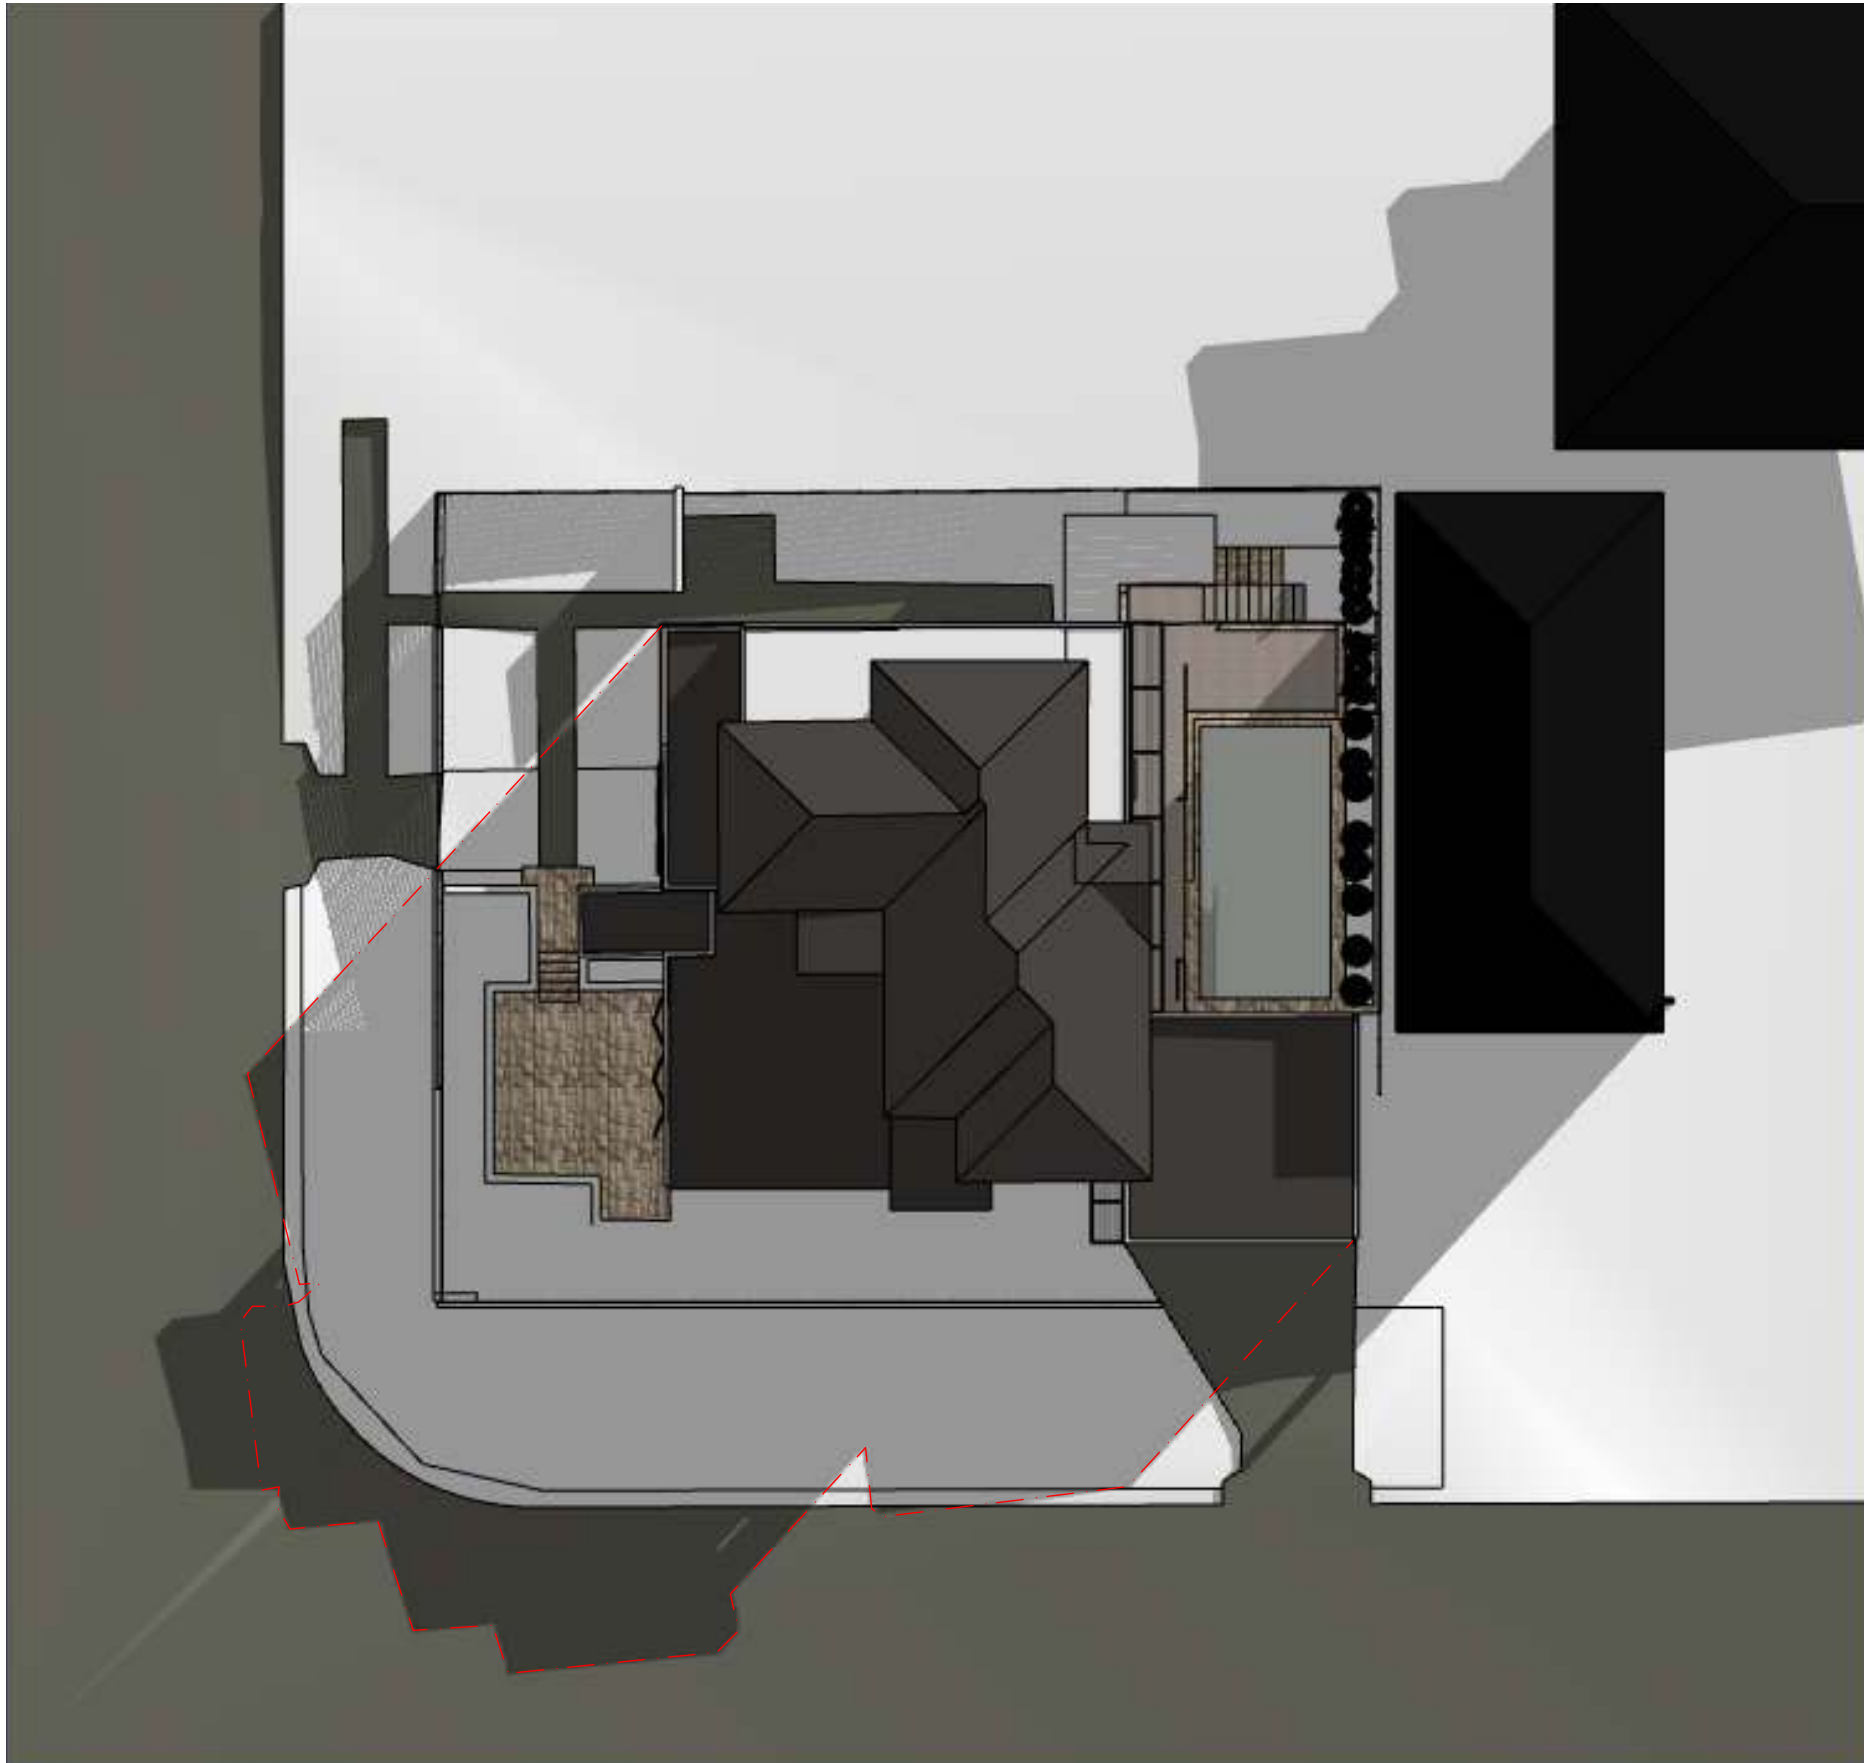

be


brianna emily DESIGN

B.ARCHITECTURE.USYD

m.0412 701 120

e.blani.blu@hotmail.com

ABN.51653562940

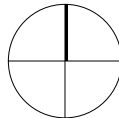

DO NOT SCALE FROM DRAWINGS. ALL DIMENSIONS AND LEVELS TO BE CHECKED ON SITE.  
BRIANNA MITCHELL IS THE OWNER OF THE COPYRIGHT SUBSISTING IN THESE DRAWINGS  
AND SPECIFICATIONS. THIS DRAWING IS NOT TO BE USED, REPRODUCED OR COPIED IN  
ANY FORM WITHOUT CONSENT.


STEPHENS RESIDENCE

Proposed Alterations and Additions

10A MONASH PARADE DEE WHY NSW 2099

DWG: S4.55-BM-14  
DATE: 26/07/2019  
ISSUE: A  
SCALE: 1:107.46 @ A3

Shadow Diagrams - Proposed  
June 21st 9am

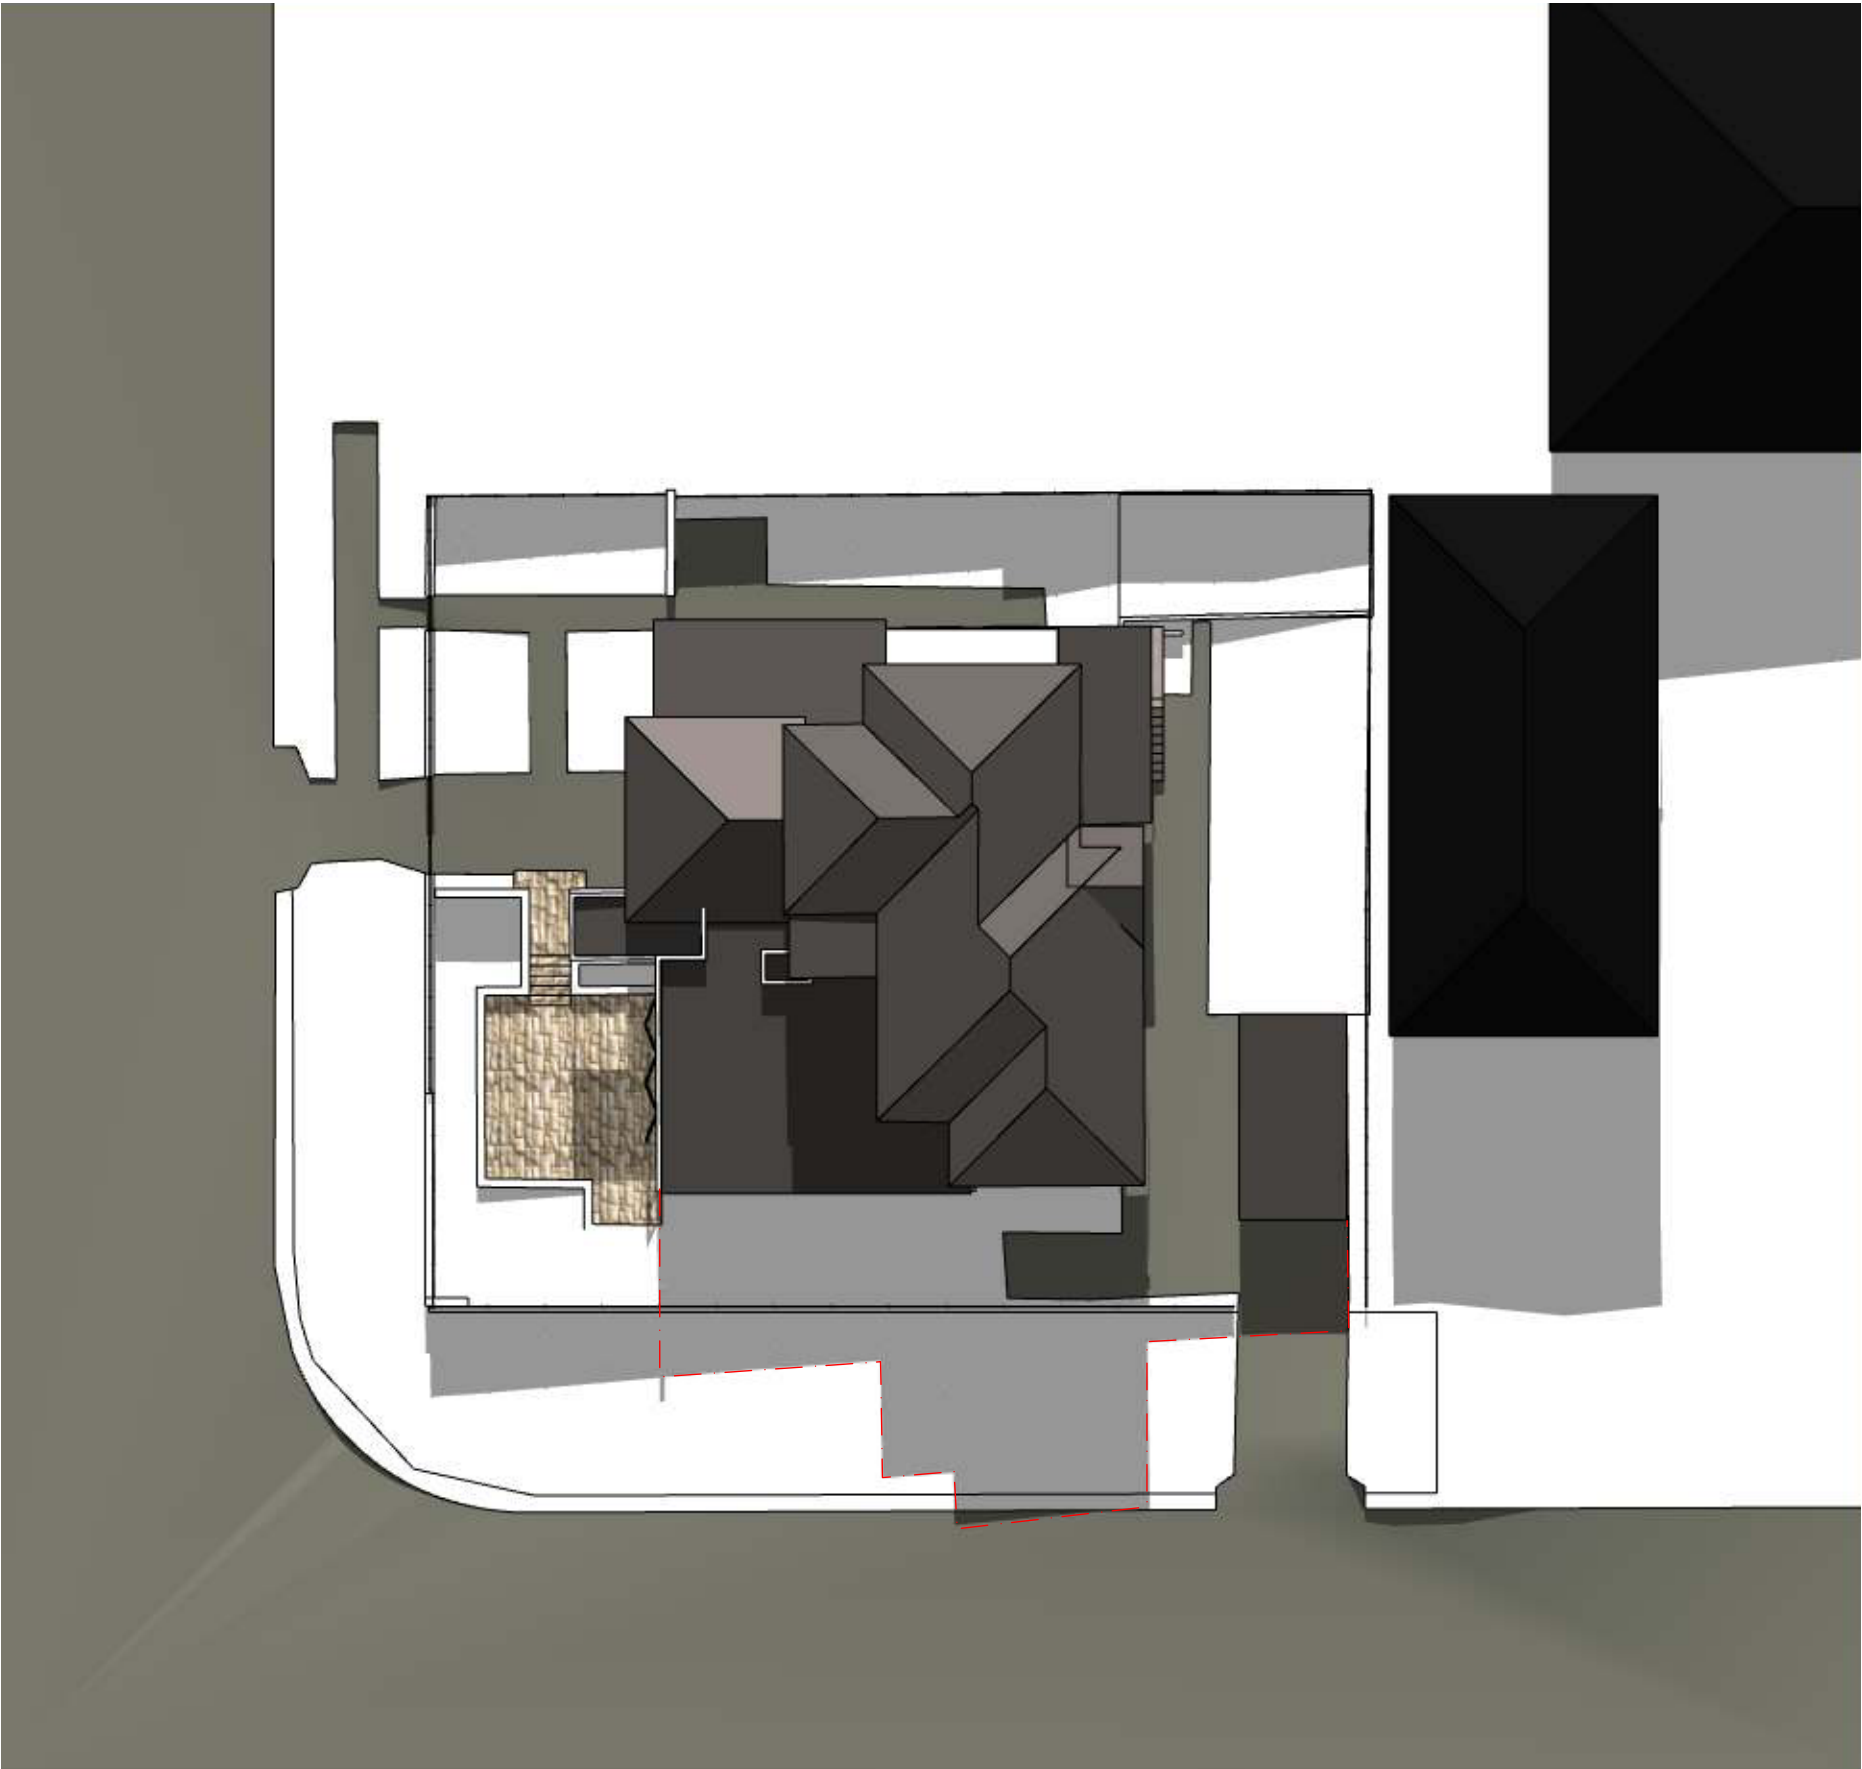


brianna emily DESIGN

B.ARCHITECTURE.USYD

m.0412 701 120

e.blani.blu@hotmail.com

ABN.51653562940

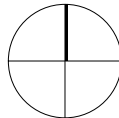

DO NOT SCALE FROM DRAWINGS. ALL DIMENSIONS AND LEVELS TO BE CHECKED ON SITE.  
BRIANNA MITCHELL IS THE OWNER OF THE COPYRIGHT SUBSISTING IN THESE DRAWINGS  
AND SPECIFICATIONS. THIS DRAWING IS NOT TO BE USED, REPRODUCED OR COPIED IN  
ANY FORM WITHOUT CONSENT.

STEPHENS RESIDENCE


Proposed Alterations and Additions

10A MONASH PARADE DEE WHY NSW 2099

DWG: S4.55-BM-15  
DATE: 26/07/2019  
ISSUE: A  
SCALE: 1:138.92 @ A3

Shadow Diagrams - Existing June  
21st 12 noon

be

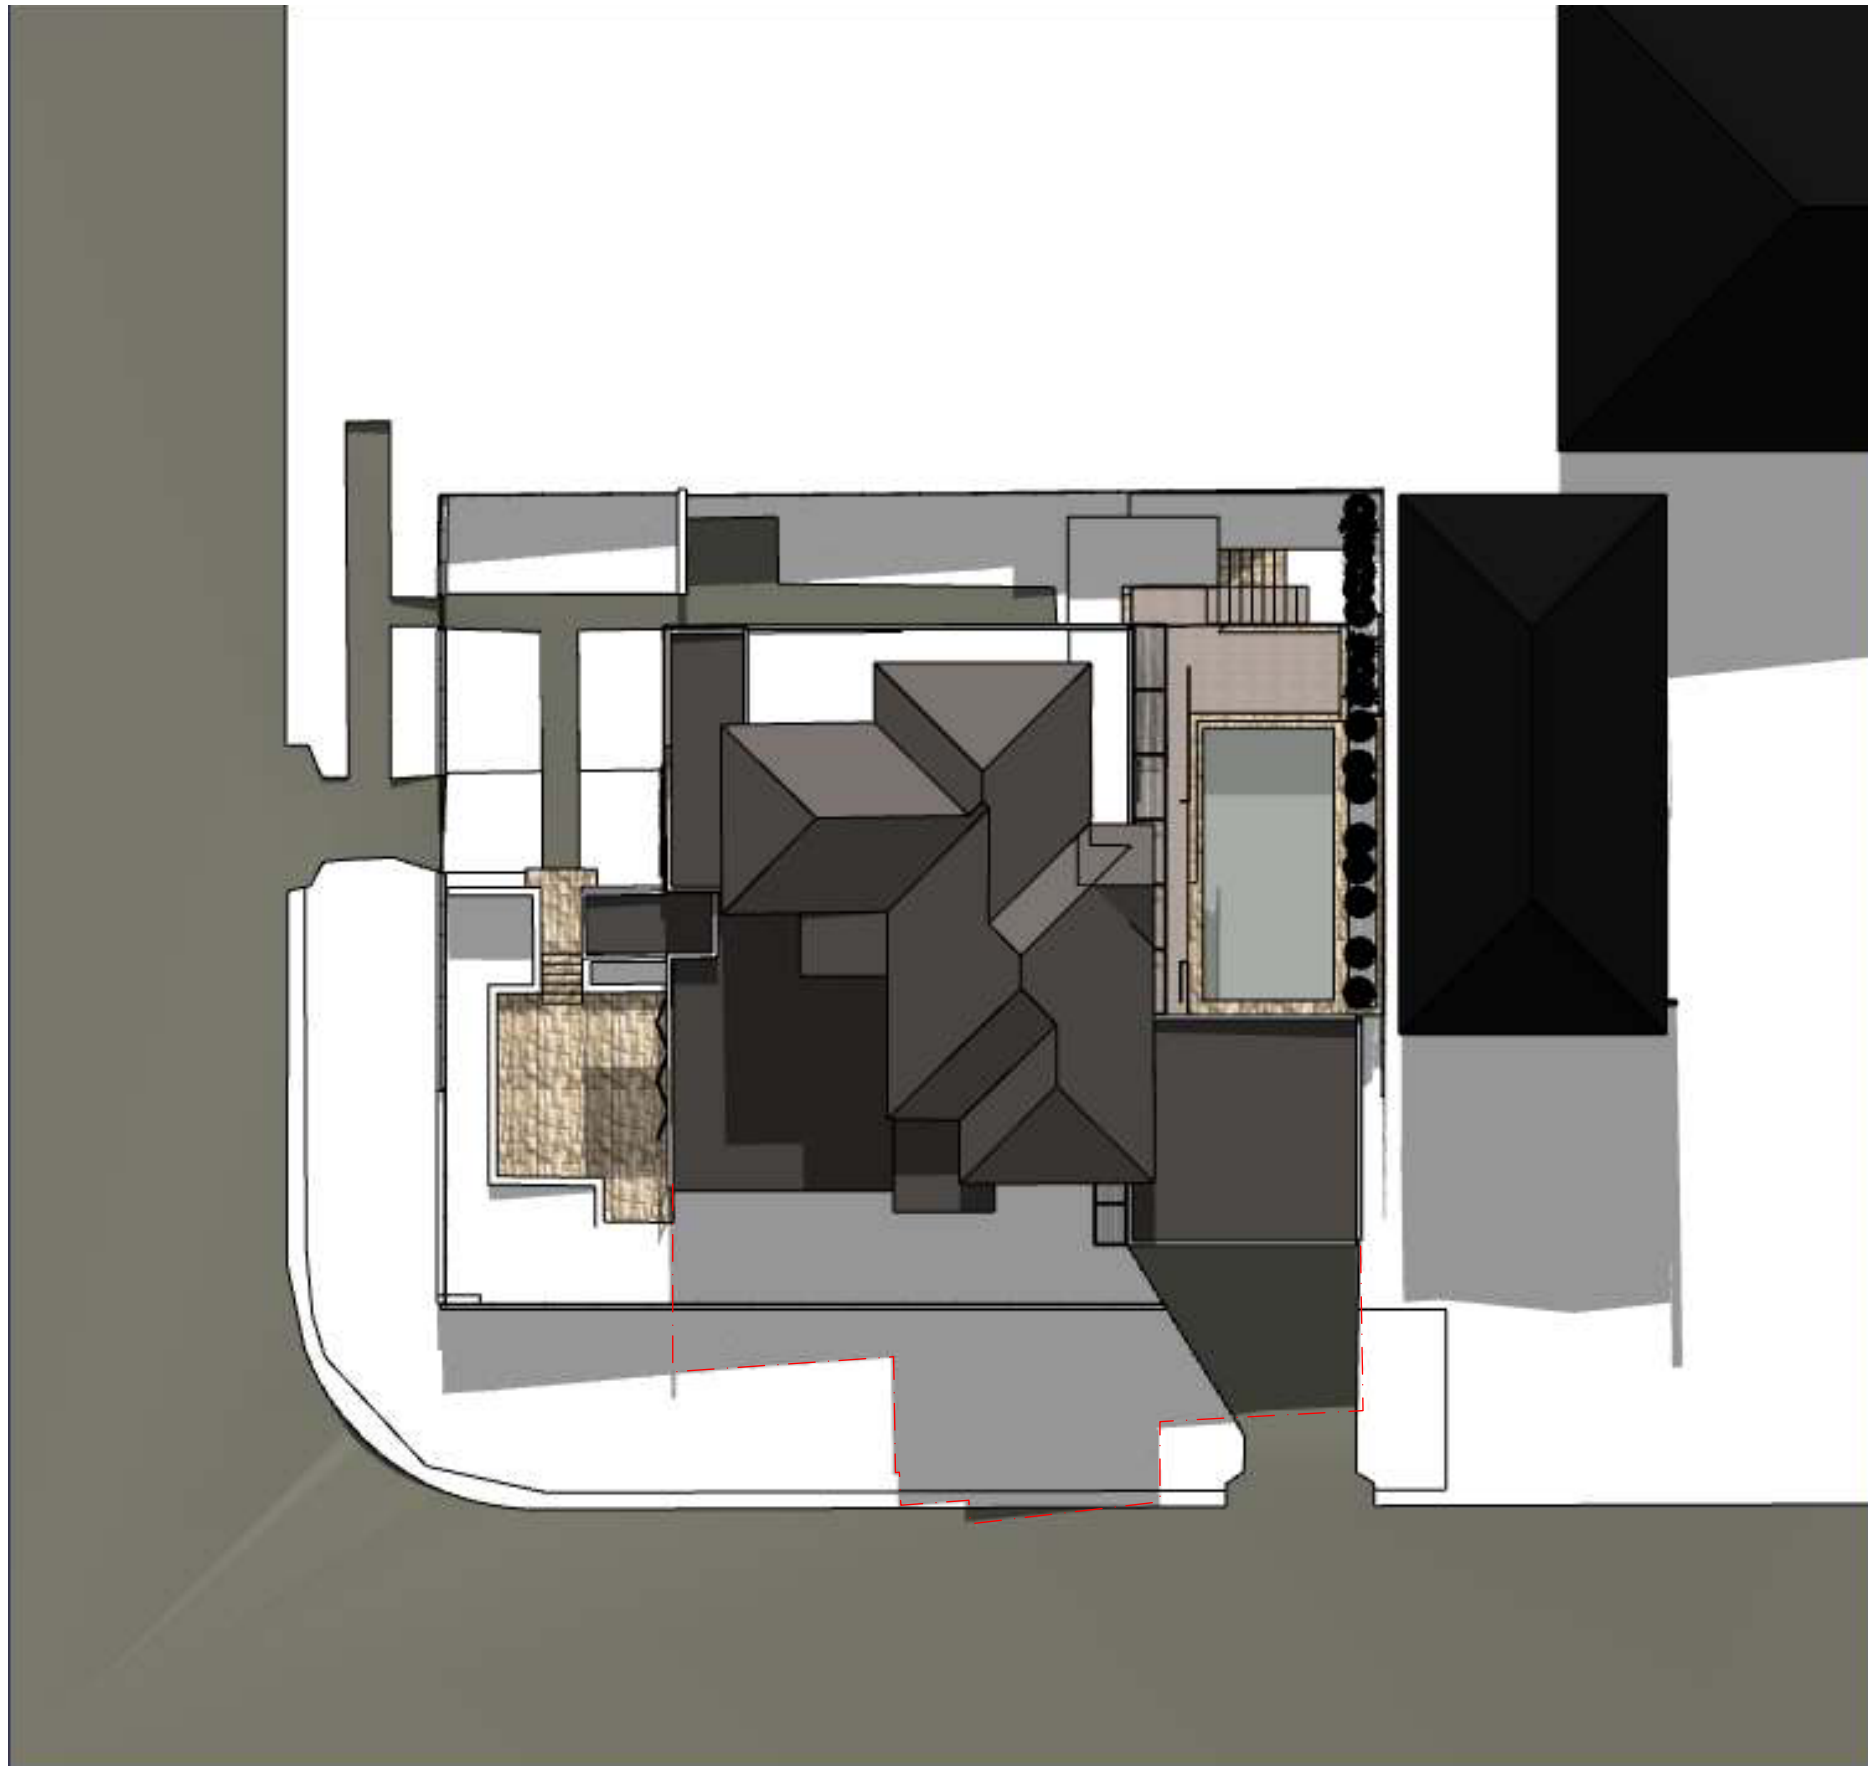


brianna emily DESIGN

B.ARCHITECTURE.USYD

m.0412 701 120

e.blani.blu@hotmail.com

ABN.51653562940

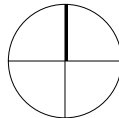

DO NOT SCALE FROM DRAWINGS. ALL DIMENSIONS AND LEVELS TO BE CHECKED ON SITE.  
BRIANNA MITCHELL IS THE OWNER OF THE COPYRIGHT SUBSISTING IN THESE DRAWINGS  
AND SPECIFICATIONS. THIS DRAWING IS NOT TO BE USED, REPRODUCED OR COPIED IN  
ANY FORM WITHOUT CONSENT.

STEPHENS RESIDENCE

Proposed Alterations and Additions


10A MONASH PARADE DEE WHY NSW 2099

DWG: S4.55-BM-16  
DATE: 26/07/2019  
ISSUE: A  
SCALE: 1:107.46 @ A3

Shadow Diagrams-Proposed  
June 21st 12noon

be



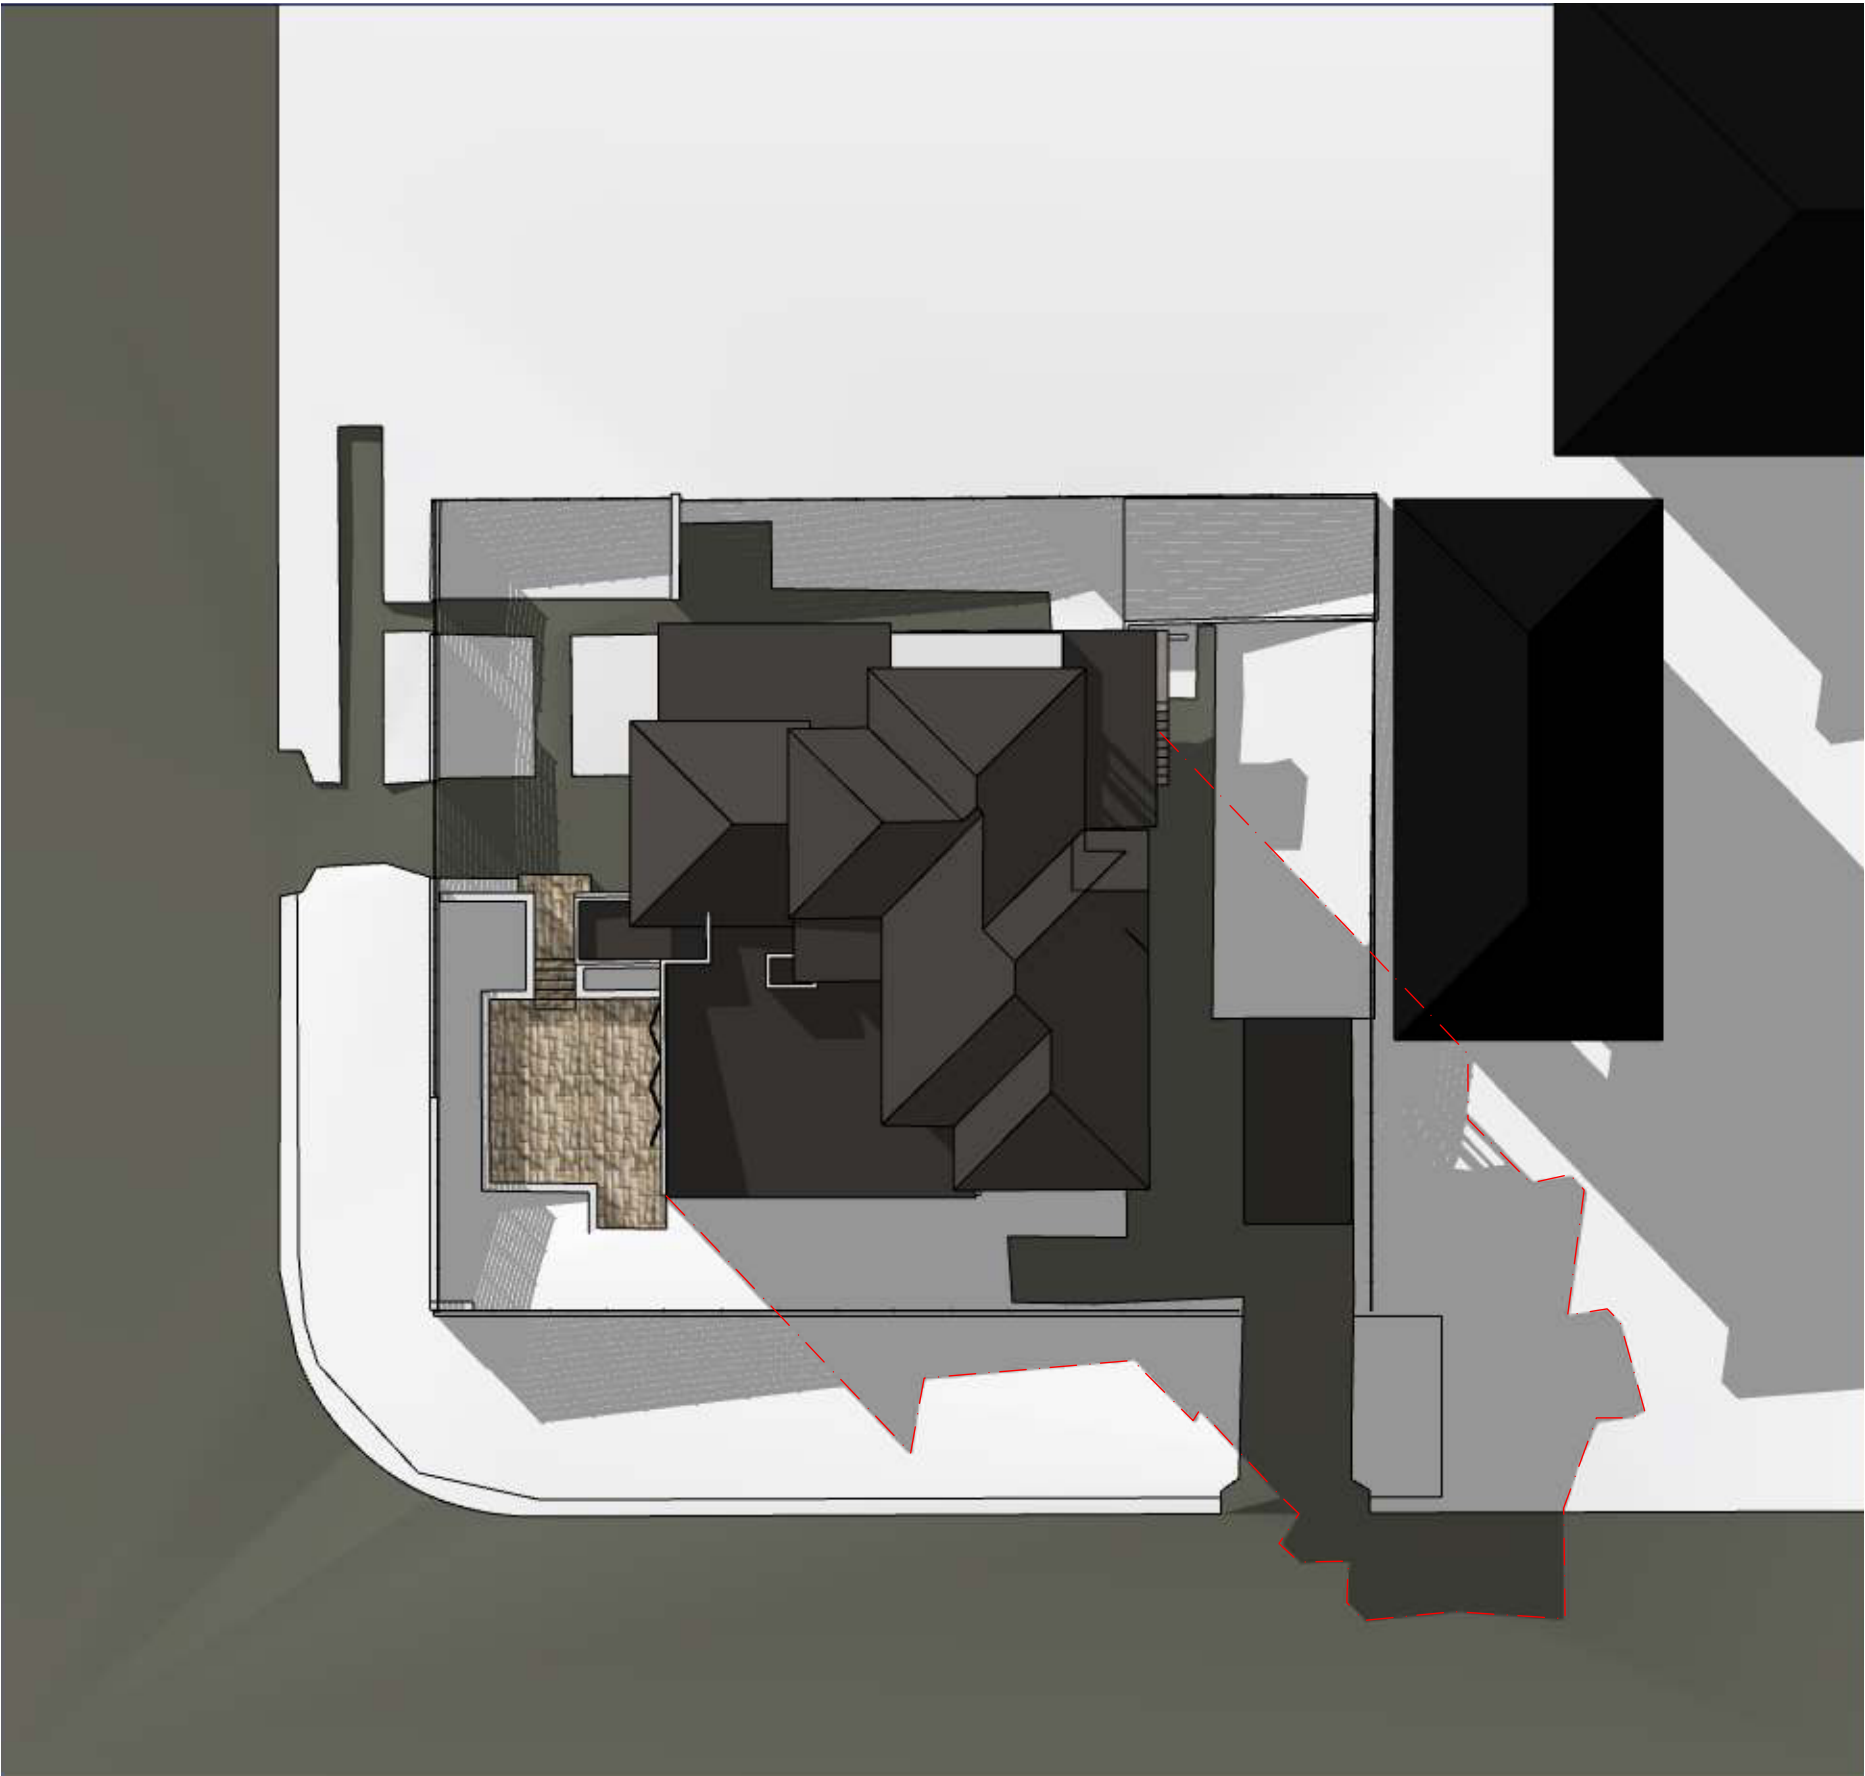


brianna emily DESIGN

B.ARCHITECTURE.USYD

m.0412 701 120

e.blani.blu@hotmail.com

ABN.51653562940

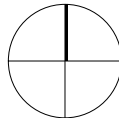

DO NOT SCALE FROM DRAWINGS. ALL DIMENSIONS AND LEVELS TO BE CHECKED ON SITE.  
BRIANNA MITCHELL IS THE OWNER OF THE COPYRIGHT SUBSISTING IN THESE DRAWINGS  
AND SPECIFICATIONS. THIS DRAWING IS NOT TO BE USED, REPRODUCED OR COPIED IN  
ANY FORM WITHOUT CONSENT.

STEPHENS RESIDENCE


Proposed Alterations and Additions

10A MONASH PARADE DEE WHY NSW 2099

DWG: S4.55-BM-17  
DATE: 26/07/2019  
ISSUE: A  
SCALE: 1:138.92 @ A3

Shadow Diagrams - Existing  
June 21st 3pm

be

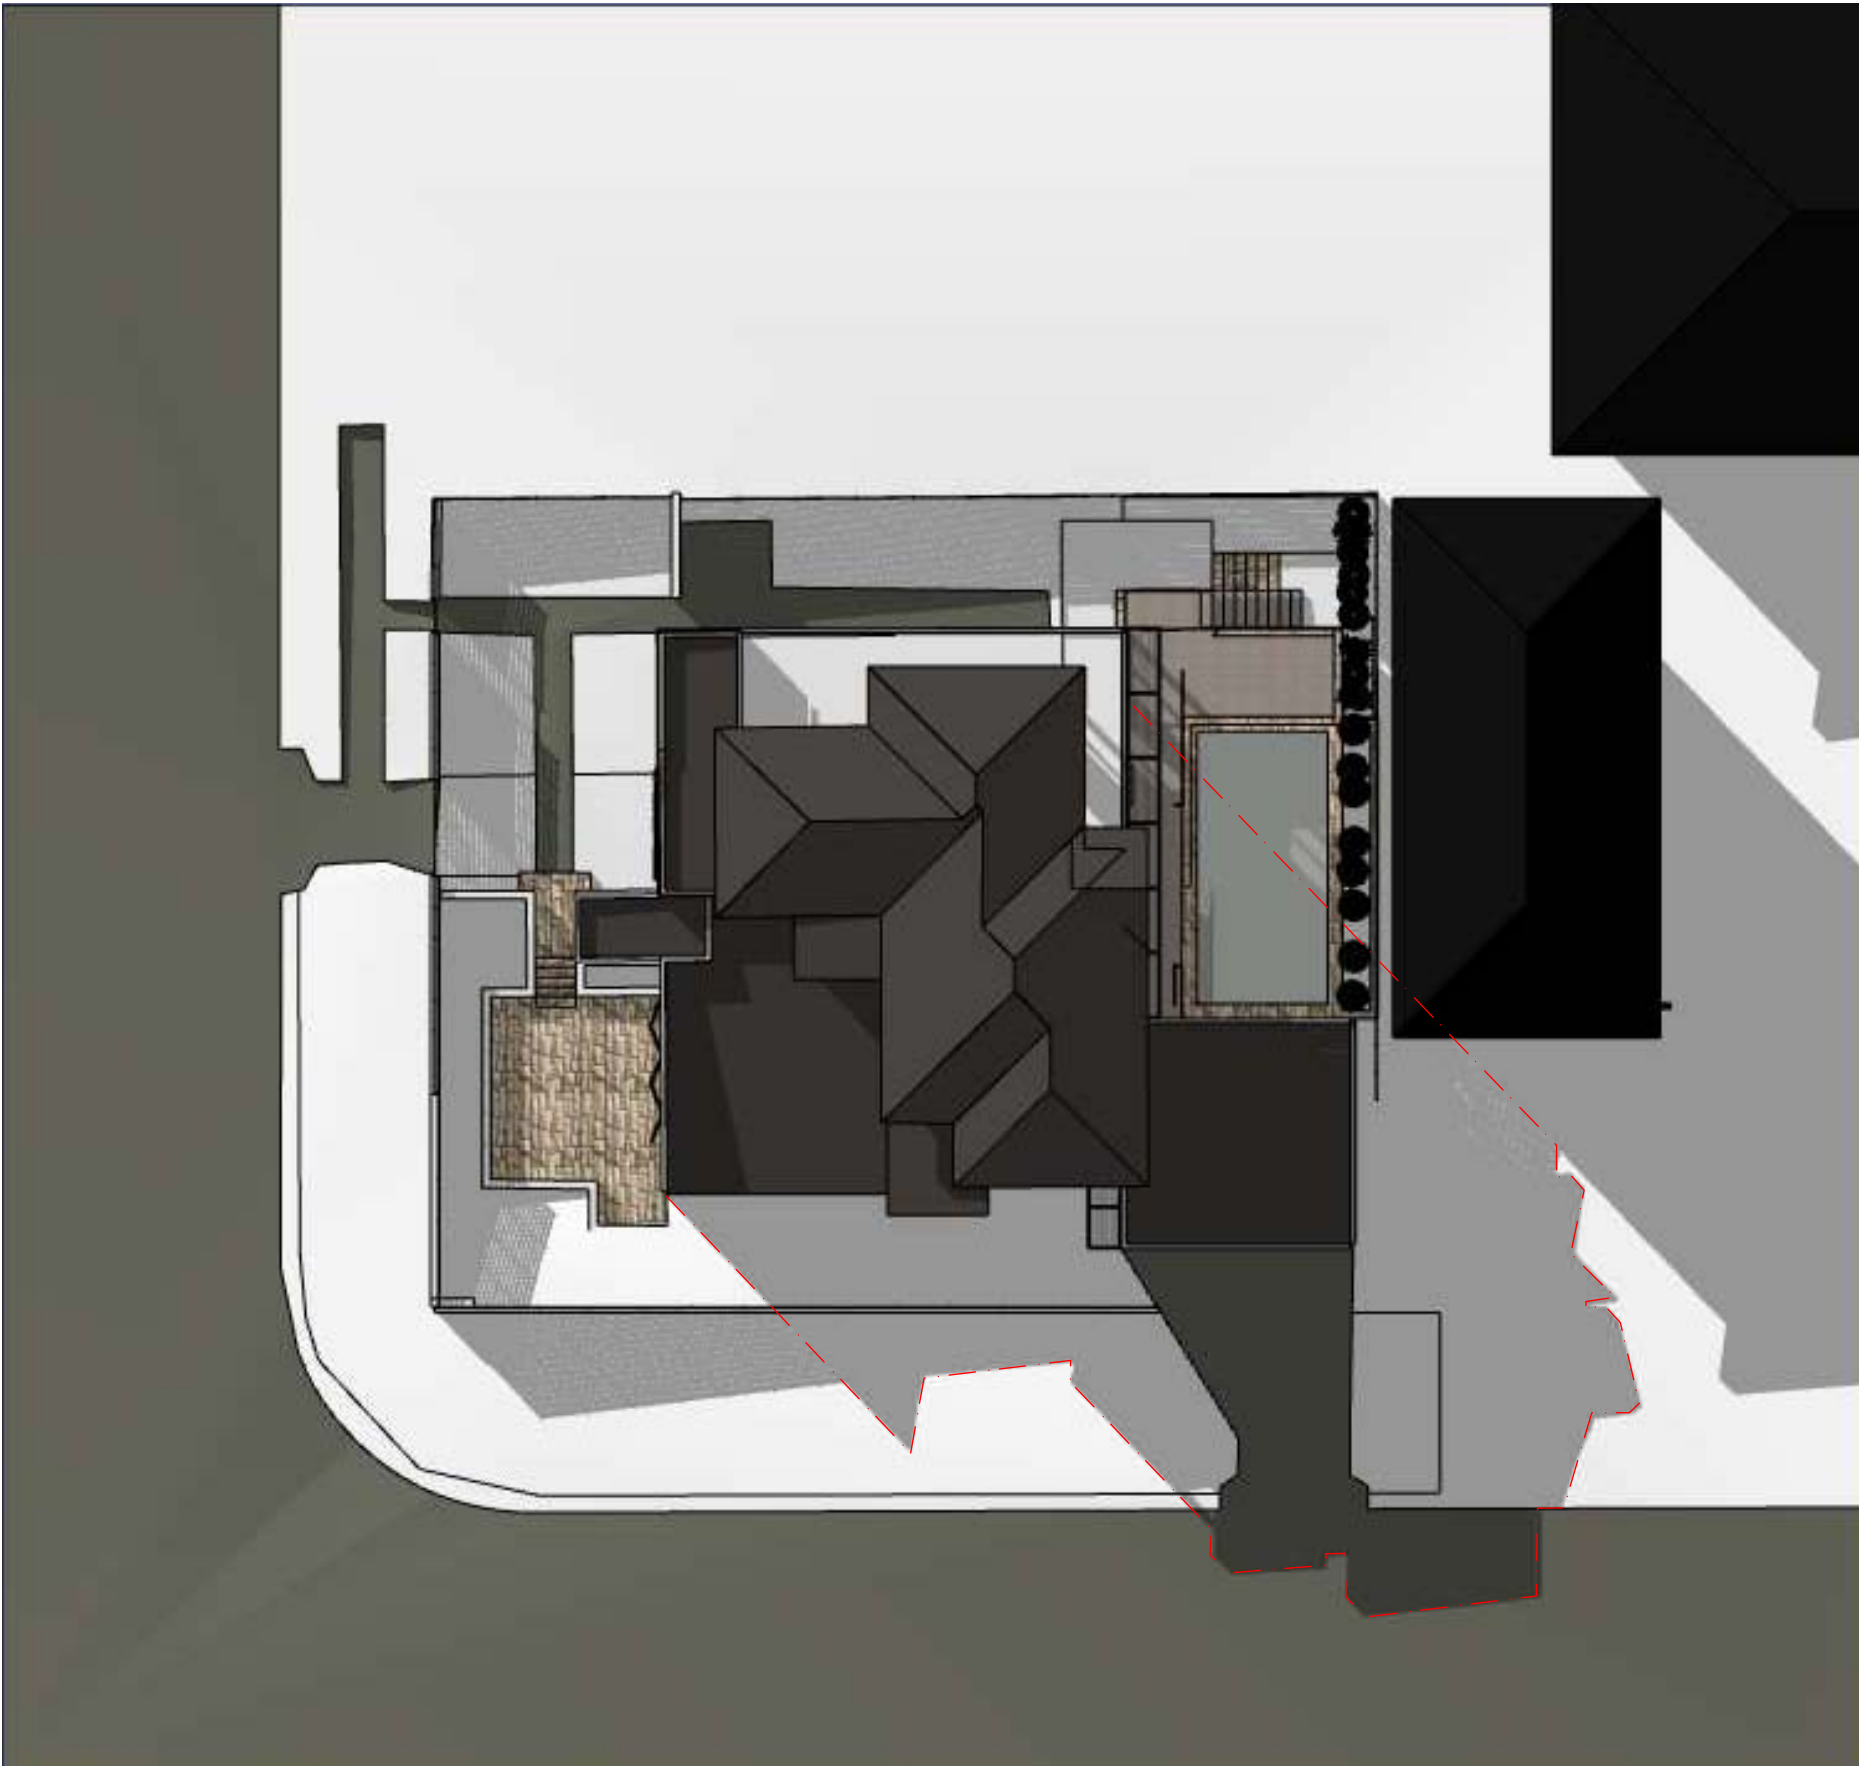

be


brianna emily DESIGN

B.ARCHITECTURE.USYD

m.0412 701 120

e.blani.blu@hotmail.com

ABN.51653562940

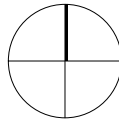

DO NOT SCALE FROM DRAWINGS. ALL DIMENSIONS AND LEVELS TO BE CHECKED ON SITE.  
BRIANNA MITCHELL IS THE OWNER OF THE COPYRIGHT SUBSISTING IN THESE DRAWINGS  
AND SPECIFICATIONS. THIS DRAWING IS NOT TO BE USED, REPRODUCED OR COPIED IN  
ANY FORM WITHOUT CONSENT.

STEPHENS RESIDENCE

Proposed Alterations and Additions

10A MONASH PARADE DEE WHY NSW 2099

DWG: S4.55-BM-18  
DATE: 26/07/2019  
ISSUE: A  
SCALE: 1:107.46 @ A3

Shadow Diagrams - Proposed  
June 21st 3pm