


ROAD

BEACH

WHALE

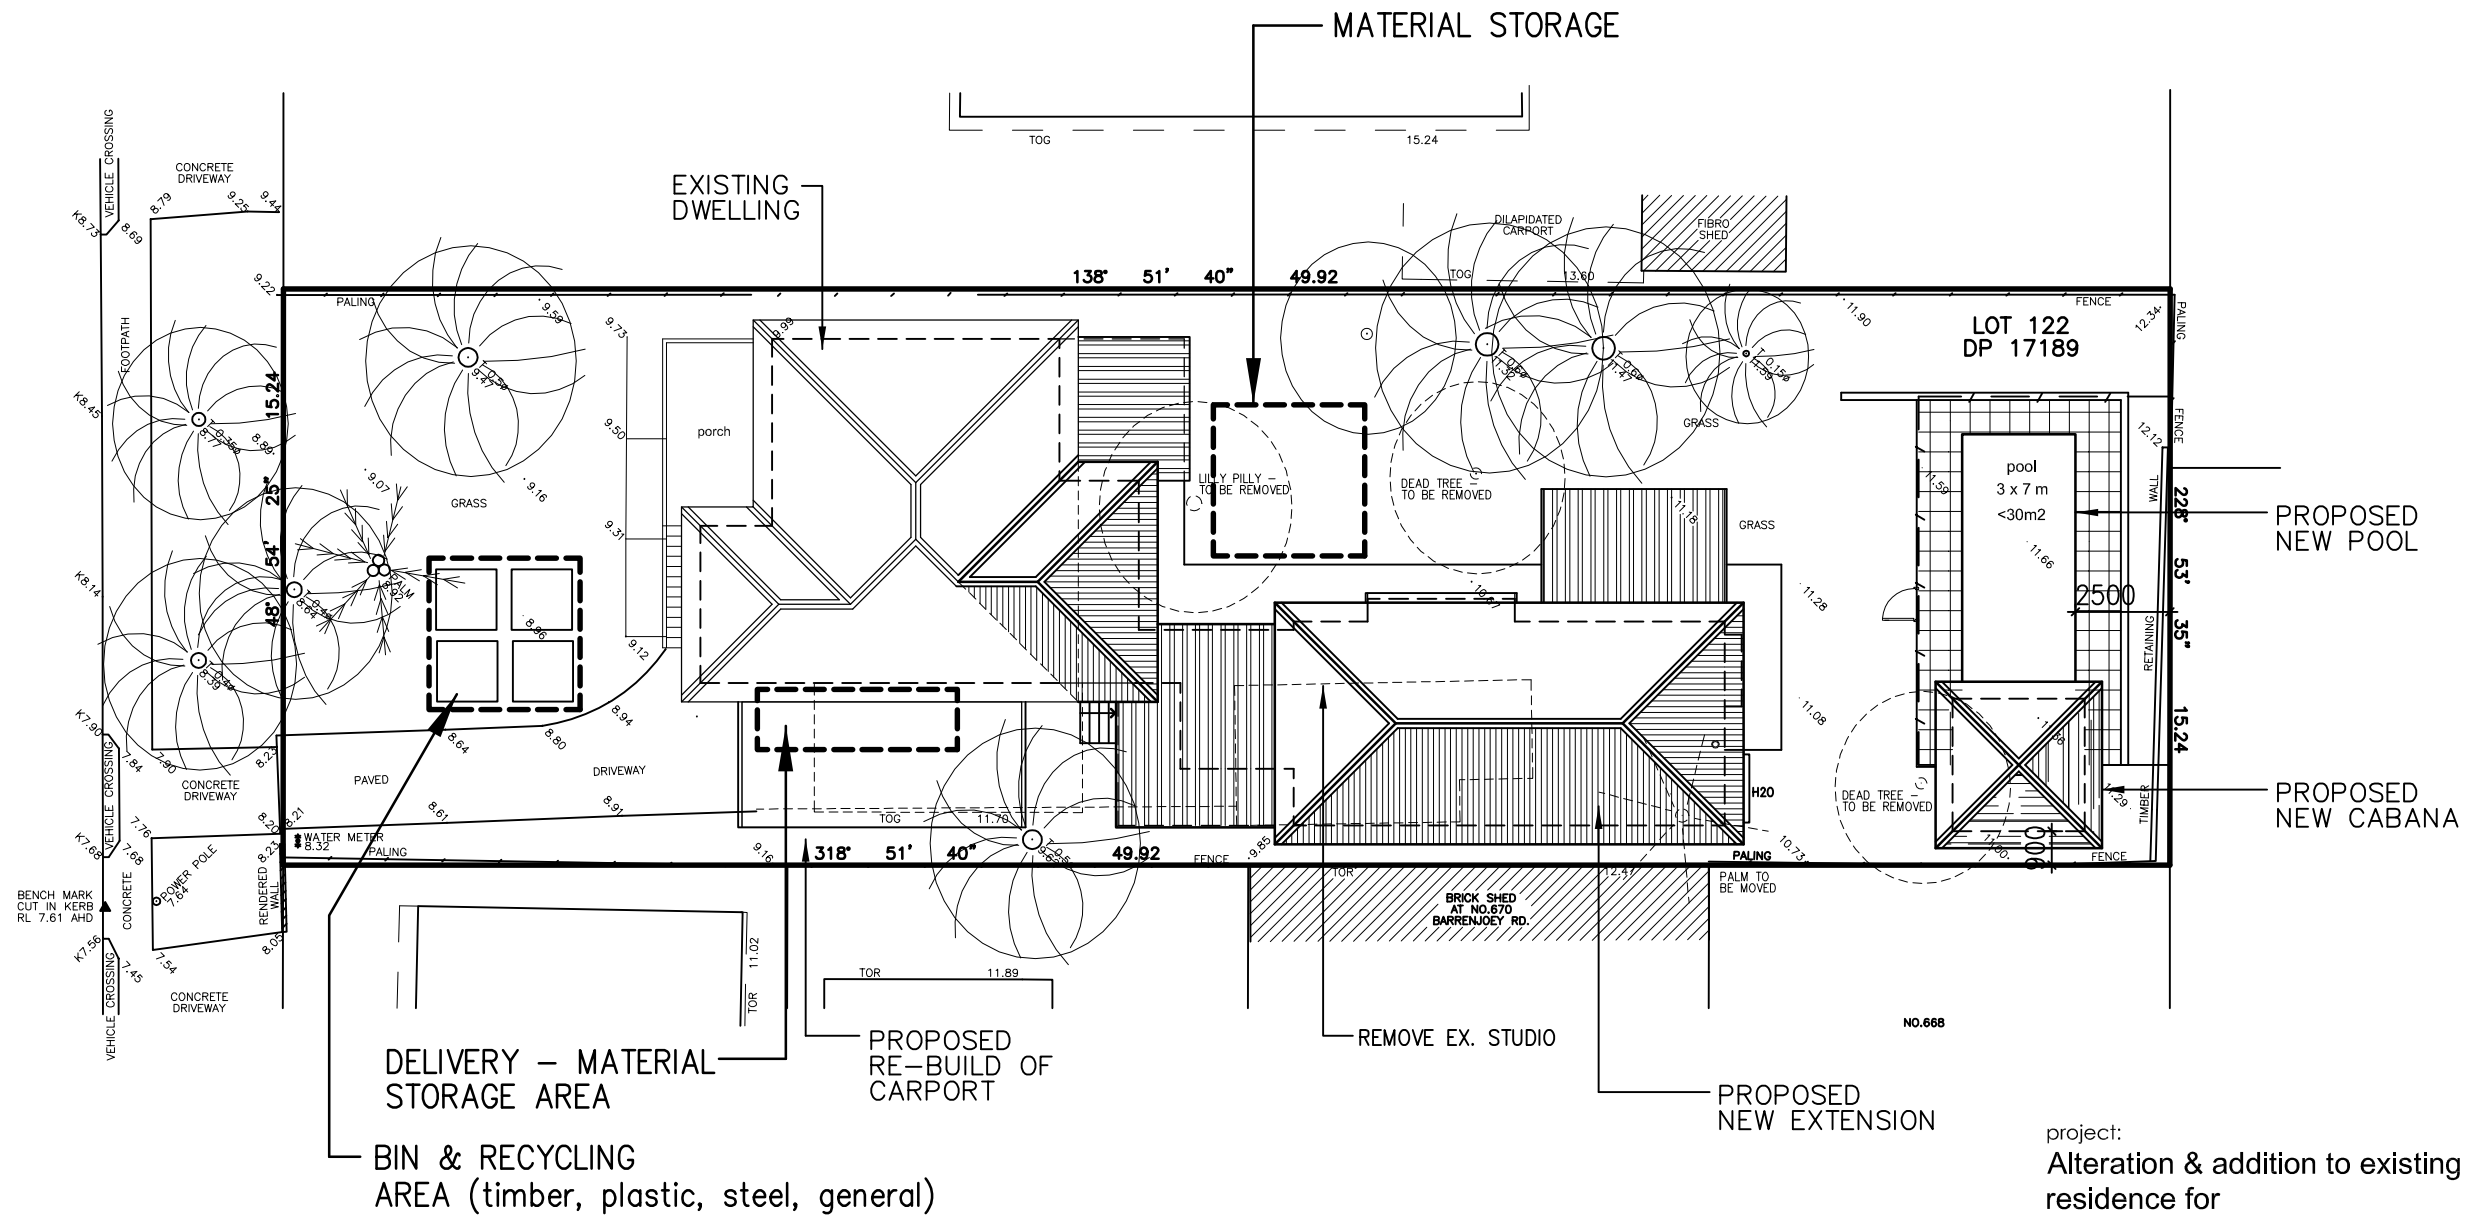

Waste Management Plan

project:
Alteration & addition to existing
residence for
Mr. & Mrs. Girdler
1 Whale Beach Road
Avalon Beach NSW 2107

drawing title:
Waste Management Plan

Draftperson.

ANNA HENRY
AH DESIGN
22 WANDEEN ROAD, CLAREVILLE NSW 2107
T. 0415 559737
E. ahdesign@email.com

project no.	scale	date
WASTE-127	NTS	NOV 2020