


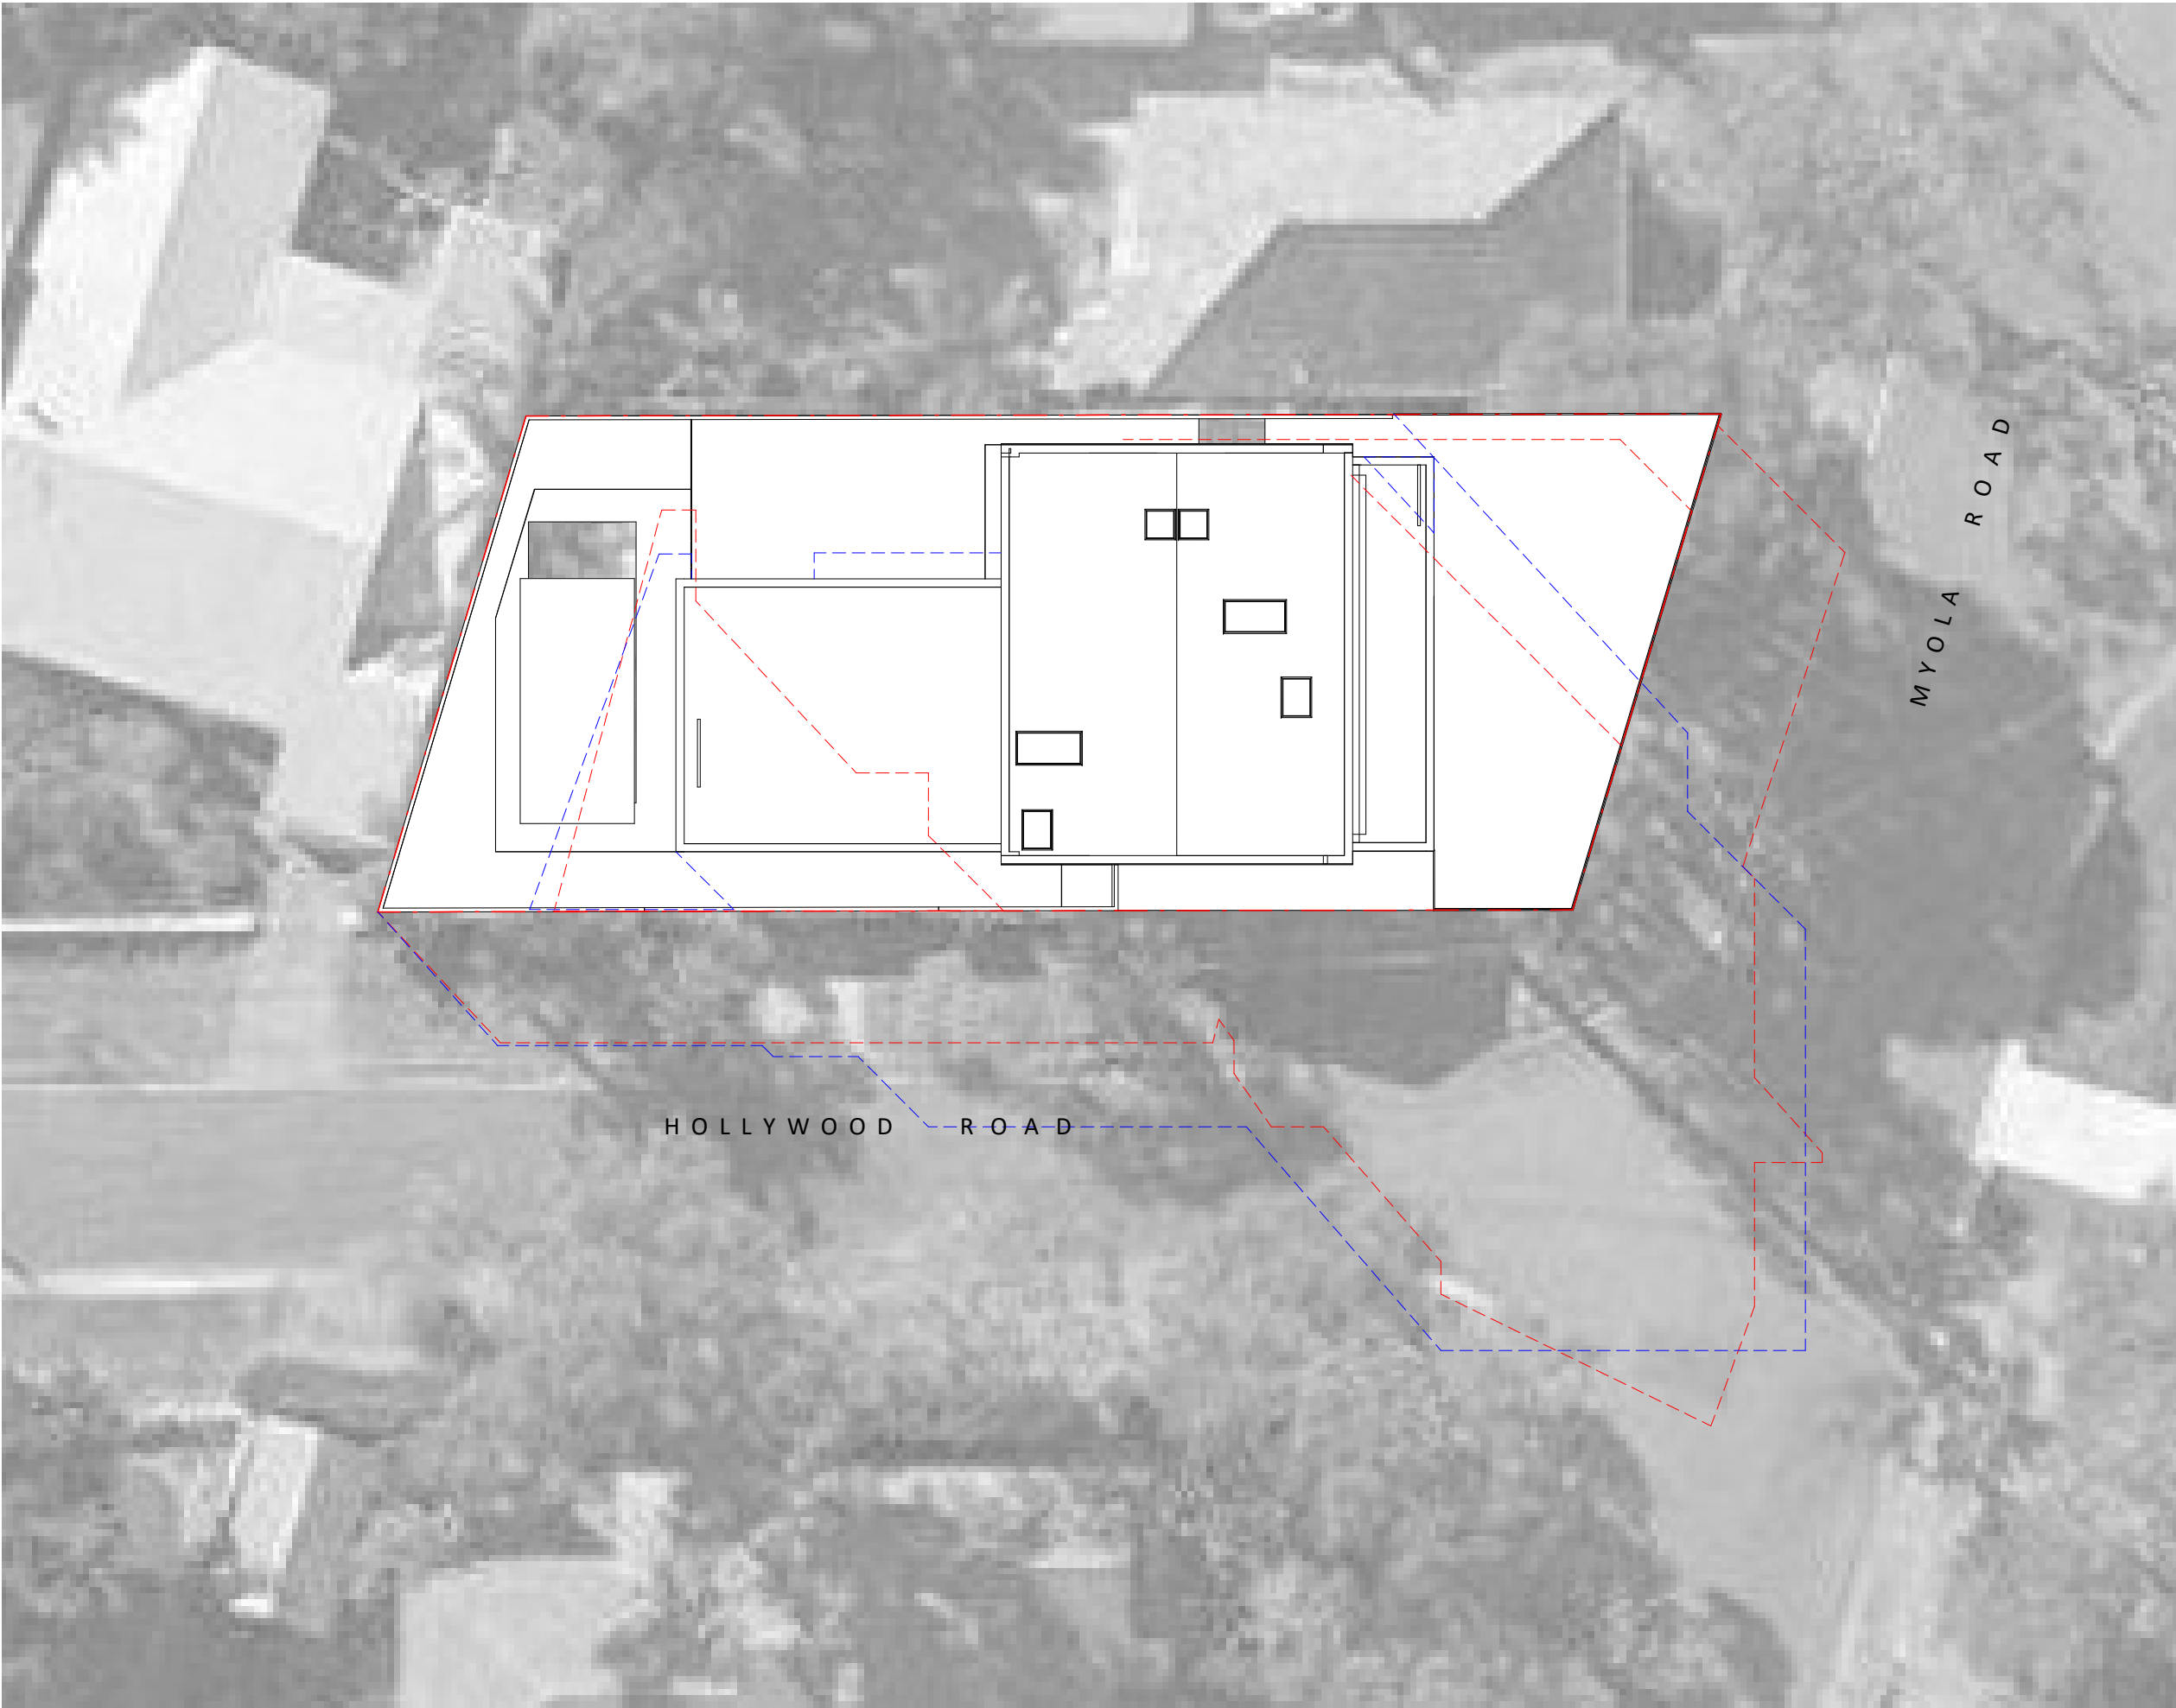

1 SHADOW DIAGRAM - 09am, 21 JUNE



3 SHADOW DIAGRAM - 15pm, 21 JUNE




2 SHADOW DIAGRAM - 12PM, 21 JUNE

SHADOW DIAGRAM LEGEND

- SHADOWS CAST BY EXISTING BUILDING
- SHADOWS CAST PROPOSED BUILDING

COPYRIGHT SUPERDRAFT
REPRODUCTION OF THE WHOLE OR PART OF THE DOCUMENT CONSTITUTES AND INFRINGES COPYRIGHT. THE INFORMATION, IDEAS AND CONCEPTS CONTAINED IN THIS DOCUMENT IS / ARE CONFIDENTIAL. THE RECIPIENT(S) OF THIS DOCUMENT IS / ARE PROHIBITED FROM DISCLOSING SUCH INFORMATION IDEAS AND CONCEPTS TO ANY PERSON WITHOUT PRIOR WRITTEN CONSENT OF THE COPYRIGHT HOLDER. CONTRACTOR TO CHECK AND VERIFY ALL LEVELS, DATUMS & DIMENSIONS ON SITE AND SHALL REPORT ANY DISCREPANCIES OR OMISSIONS TO THIS OFFICE PRIOR TO START OF WORK & DURING THE CONSTRUCTION PHASE. THIS DRAWING IS TO BE READ AND UNDERSTOOD IN CONJUNCTION WITH STRUCTURAL, MECHANICAL, ELECTRICAL AND OR ANY OTHER CONSULTANT'S DOCUMENTATION AS MAY BE APPLICABLE TO THE PROJECT PRIOR TO START OF WORK & ITS DURATION. MEASUREMENT SCALING OF THIS DRAWING SHALL ONLY BE PERMITTED IN ITS DIGITAL FORM.

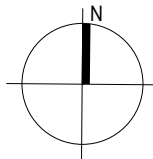

A	15/07/19	DA SUBMISSION
Rev.	Date	Description

Project
ALTERATION AND ADDITION
TO THE EXISTING DWELLING

38 MYOLA ROAD, NEWPORT, NSW 2106

Client Details
JACK PESCHARDT

Drawing Title
SHADOW DIAGRAMS

Drawn by	Checked by	Approved by
SM	SM	SM

Project no.	Drawing no.	Rev.
SD19-0200	DA6001	A